




AERIAL PHOTO
NTS

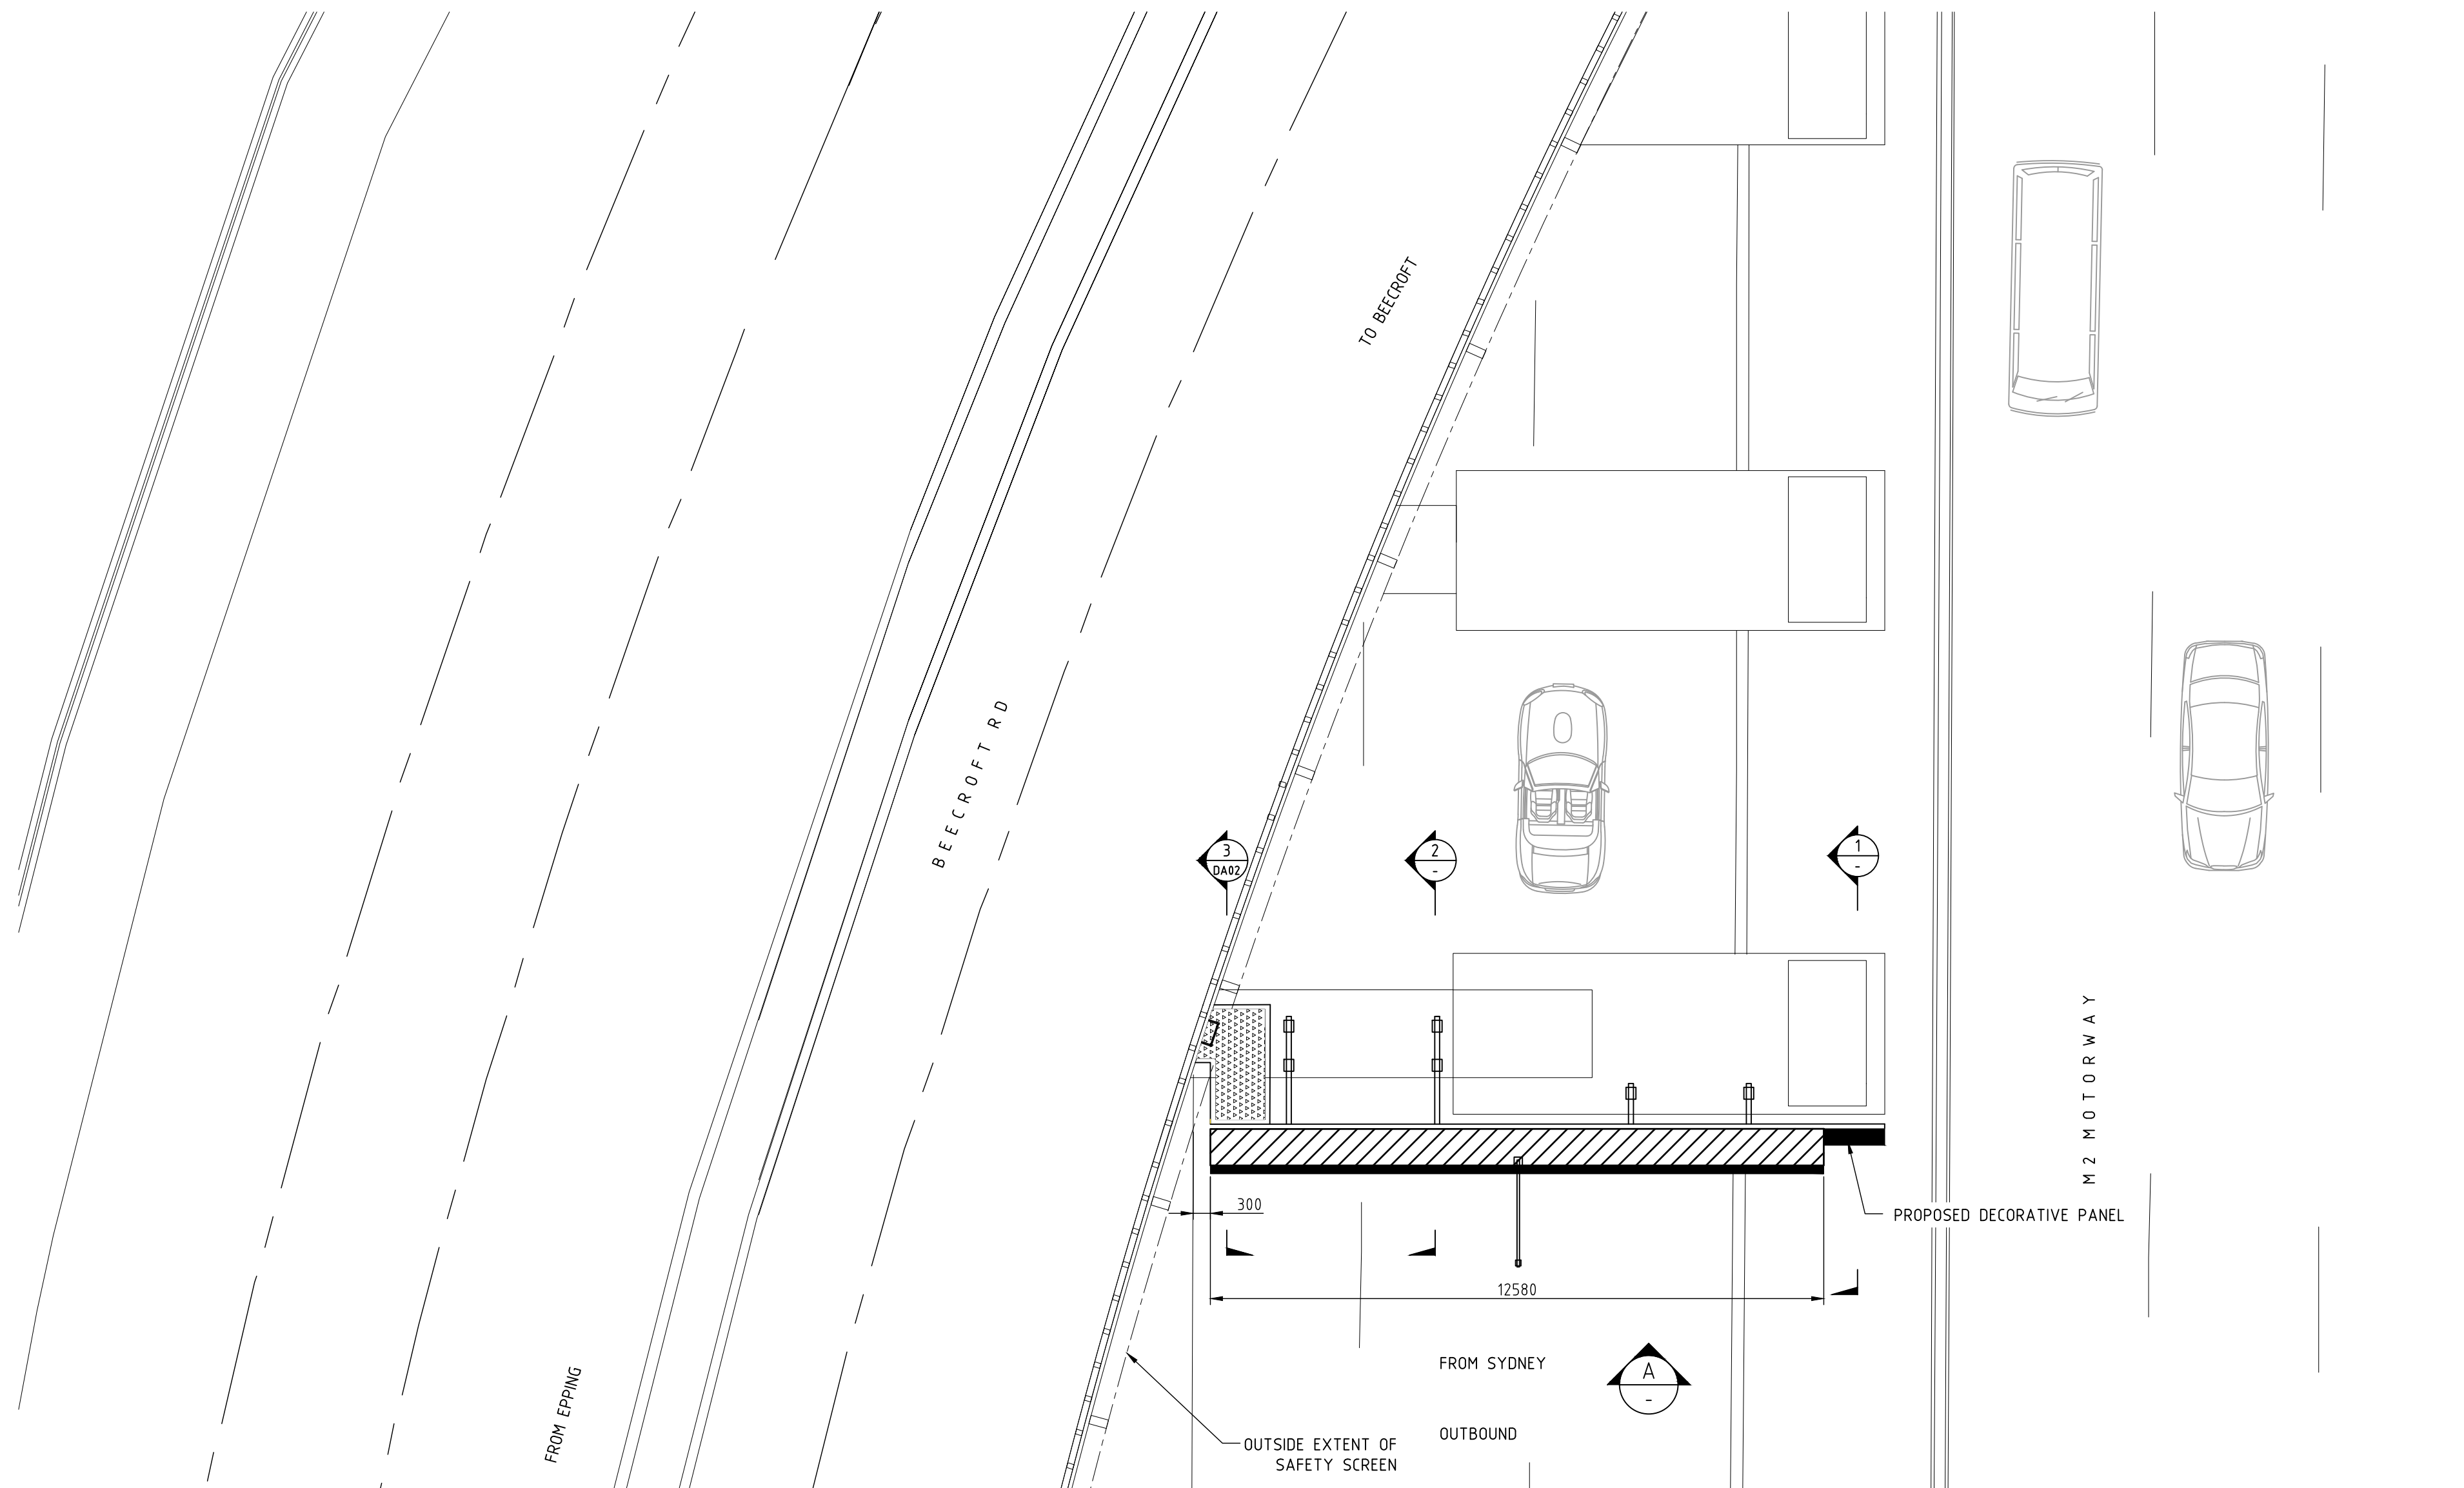


PROPOSED SITE PLAN
SCALE 1:100

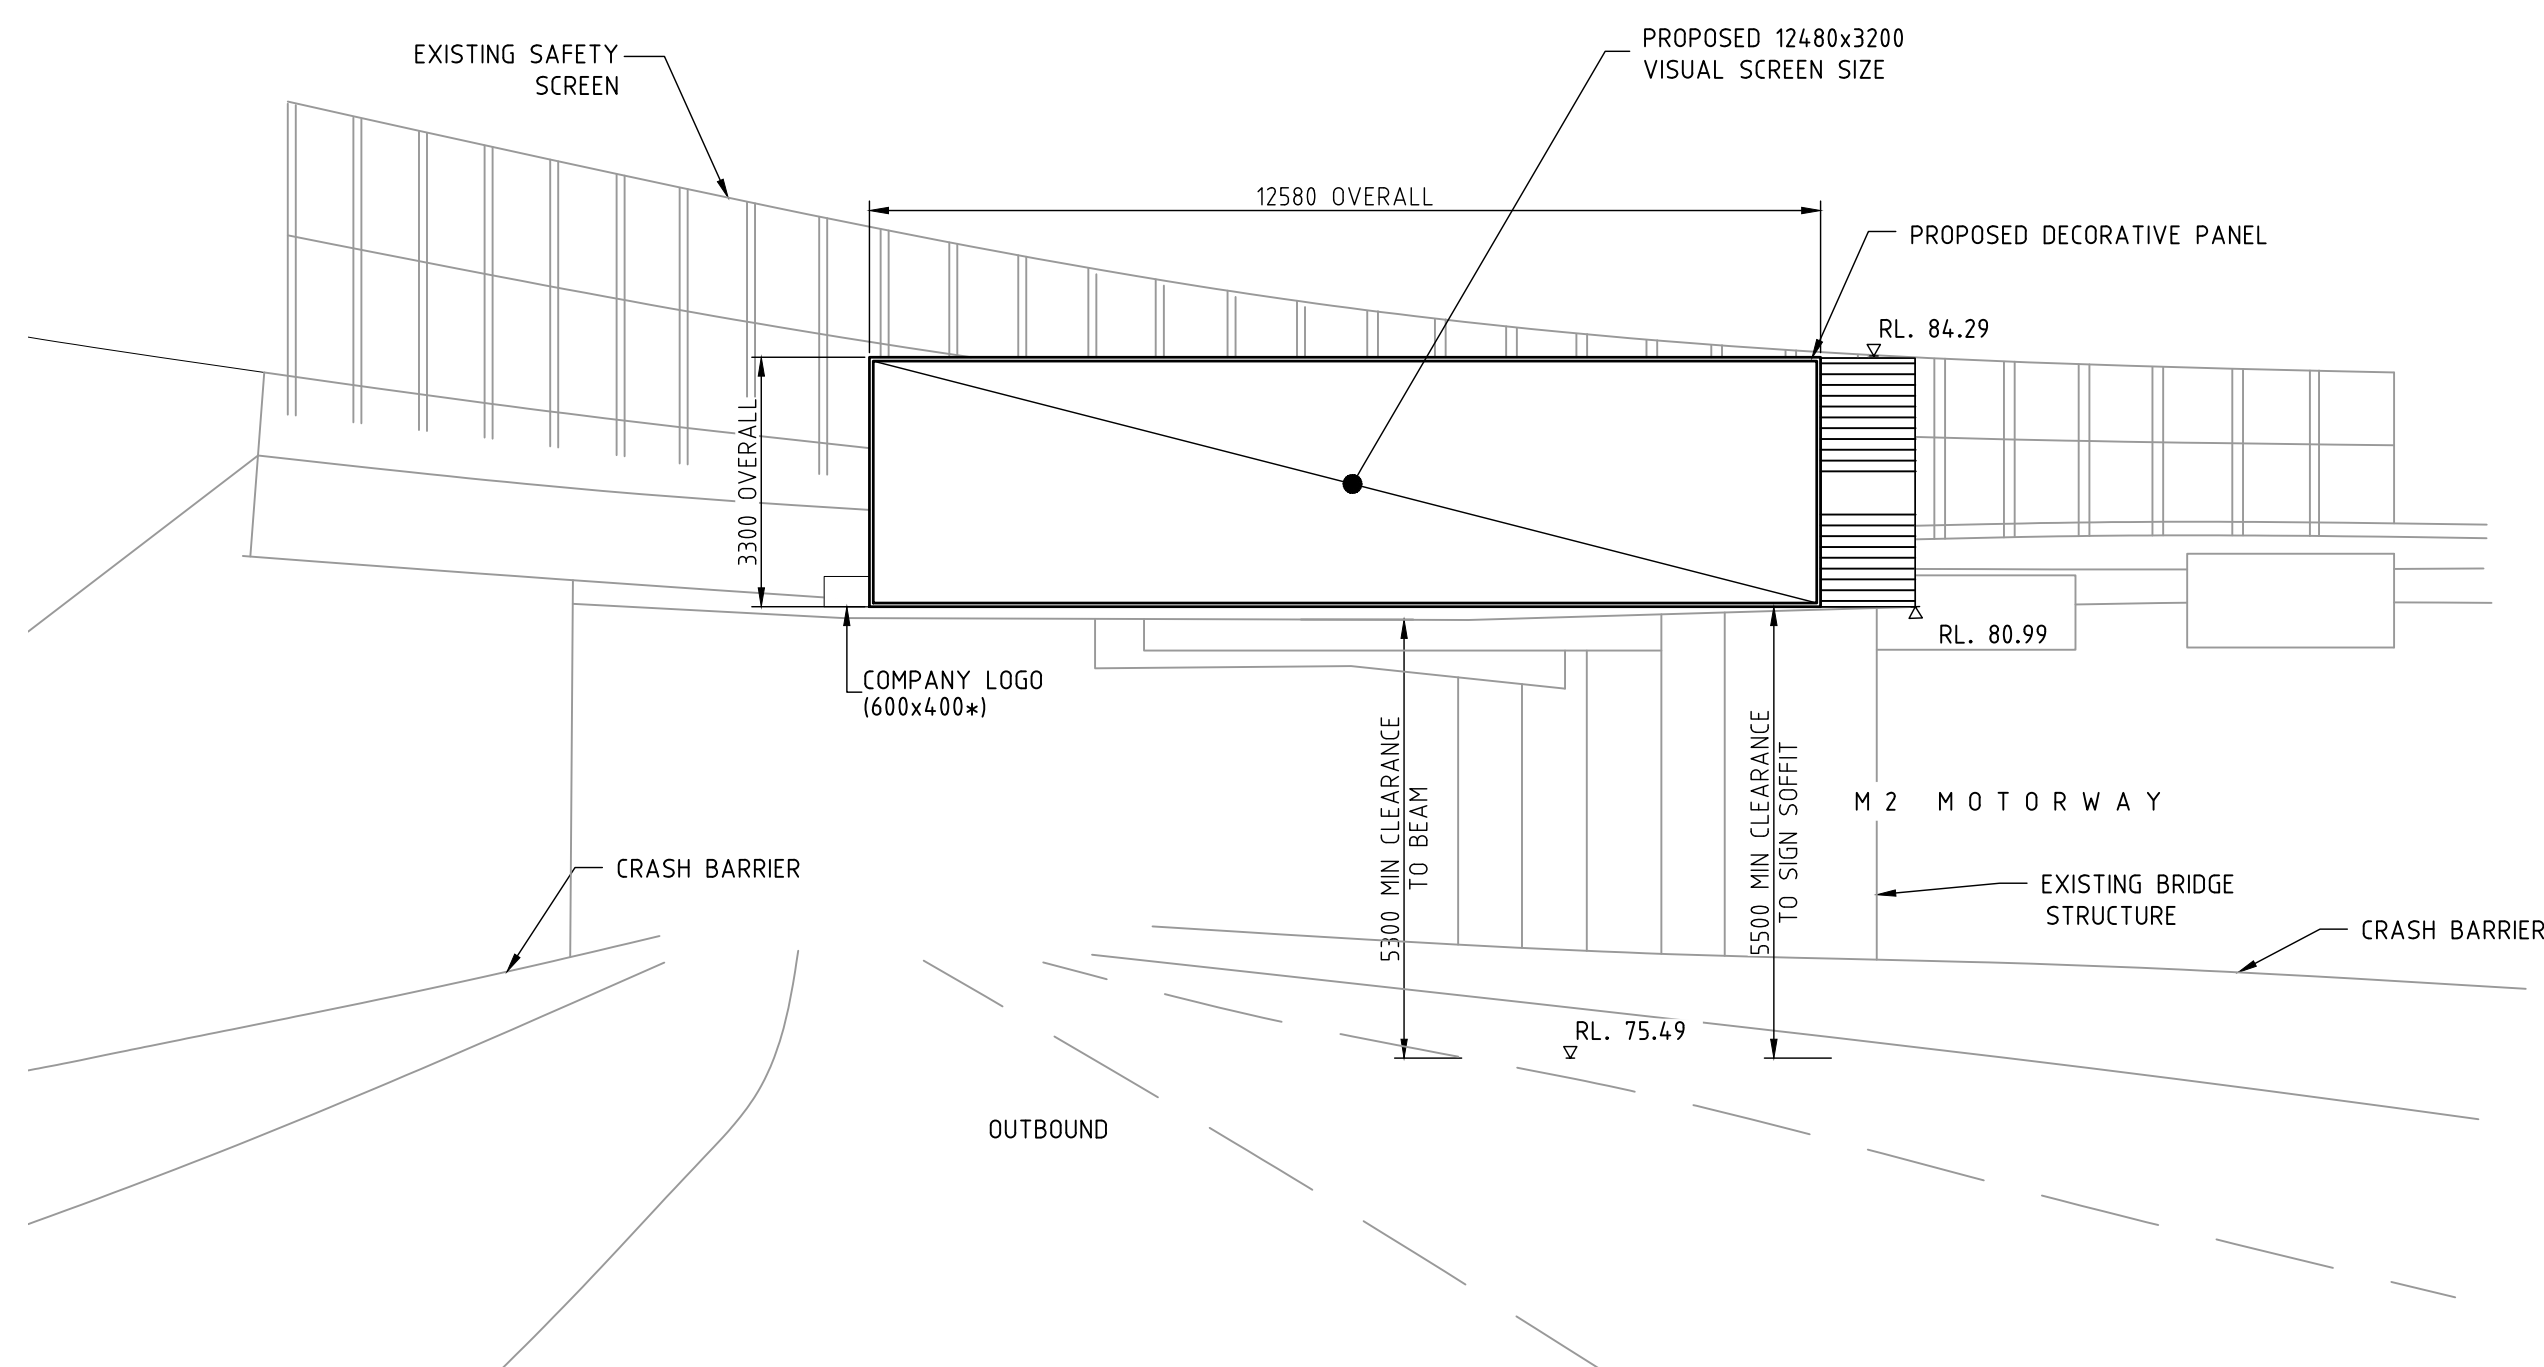

ELEVATION A
SCALE 1:100

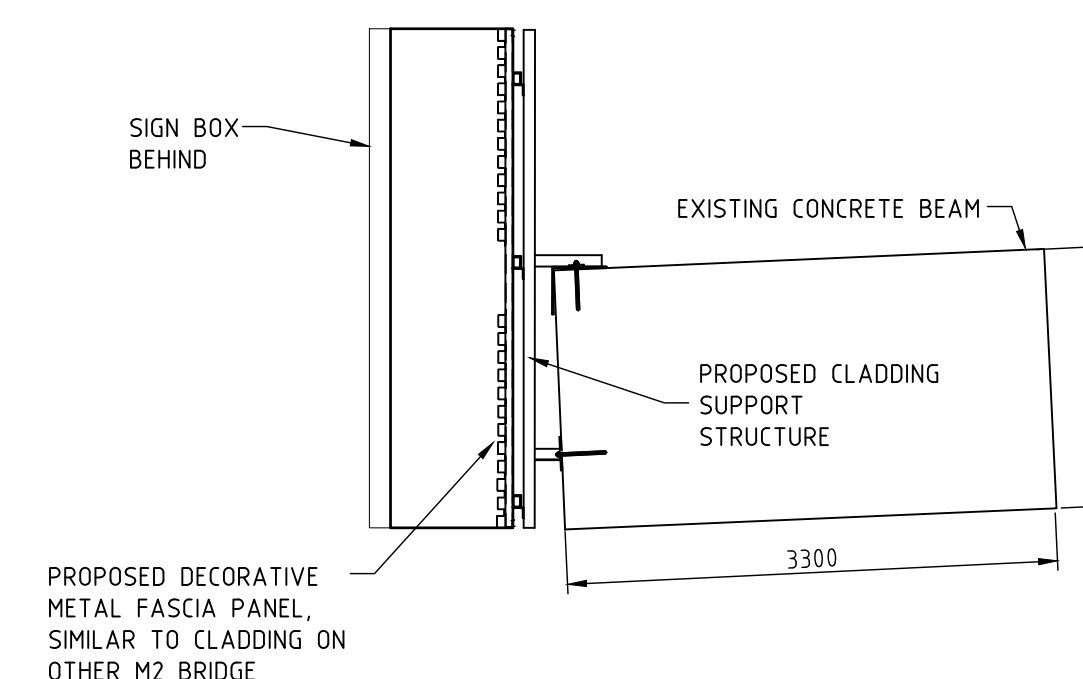

SECTION 1
SCALE 1:50

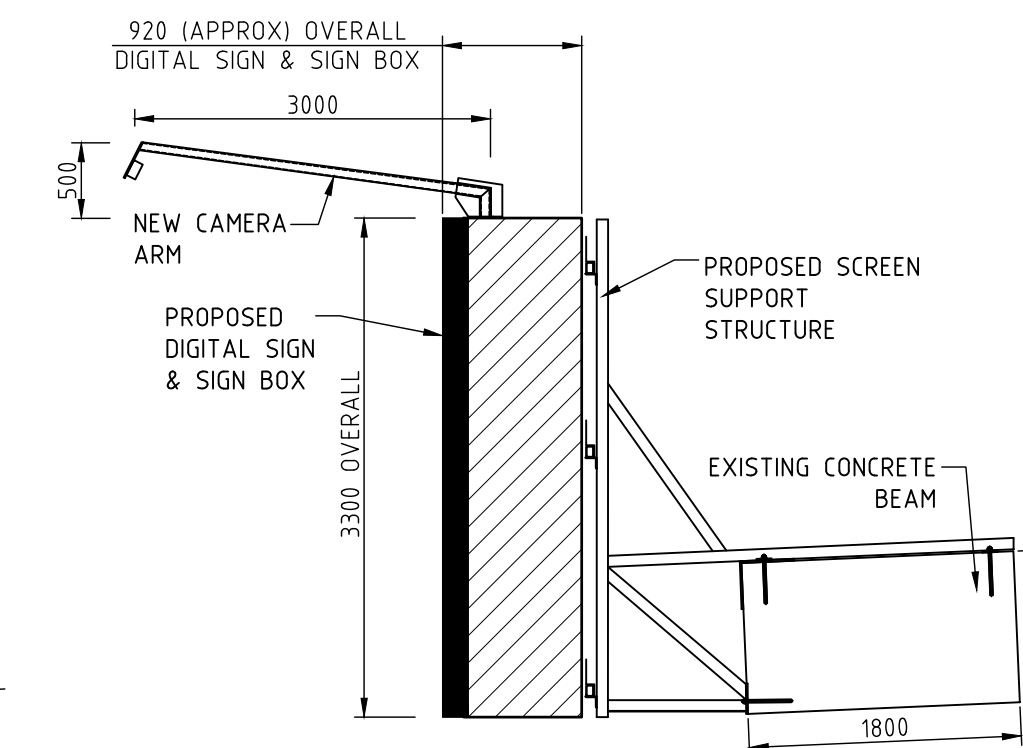

SECTION 2
SCALE 1:50

NOT FOR CONSTRUCTION

ISS	DATE	COMMENT
A	26/09/22	ISSUED FOR APPROVAL
B	06/10/22	ISSUED FOR APPROVAL



Suite 4, Building 7, 49 Frenchs Forest Road East,
Frenchs Forest, NSW 2086
P.O. Box 652, Forestville, NSW 2087
Ph: 02 9451 3455 Fax: 02 9451 3466
Email: info@dbce.com.au
ABN 23 039 013 724

CLIENT:
MANBOOM

PROJECT: **BEECROFT RD OVERPASS
CHELTENHAM, OUTBOUND**

TITLE:
**PROPOSED DIGITAL SIGN
GENERAL ARRANGEMENT &
SITE PLAN, ELEVATION &
SECTION**

DRAWN AT	DESIGN JL	DATE: July'22
JOB NO: 22141-8	DWG NO: DA01	
SCALE @ A1: AS SHOWN	REV: B	