



AERIAL PHOTO
NTS

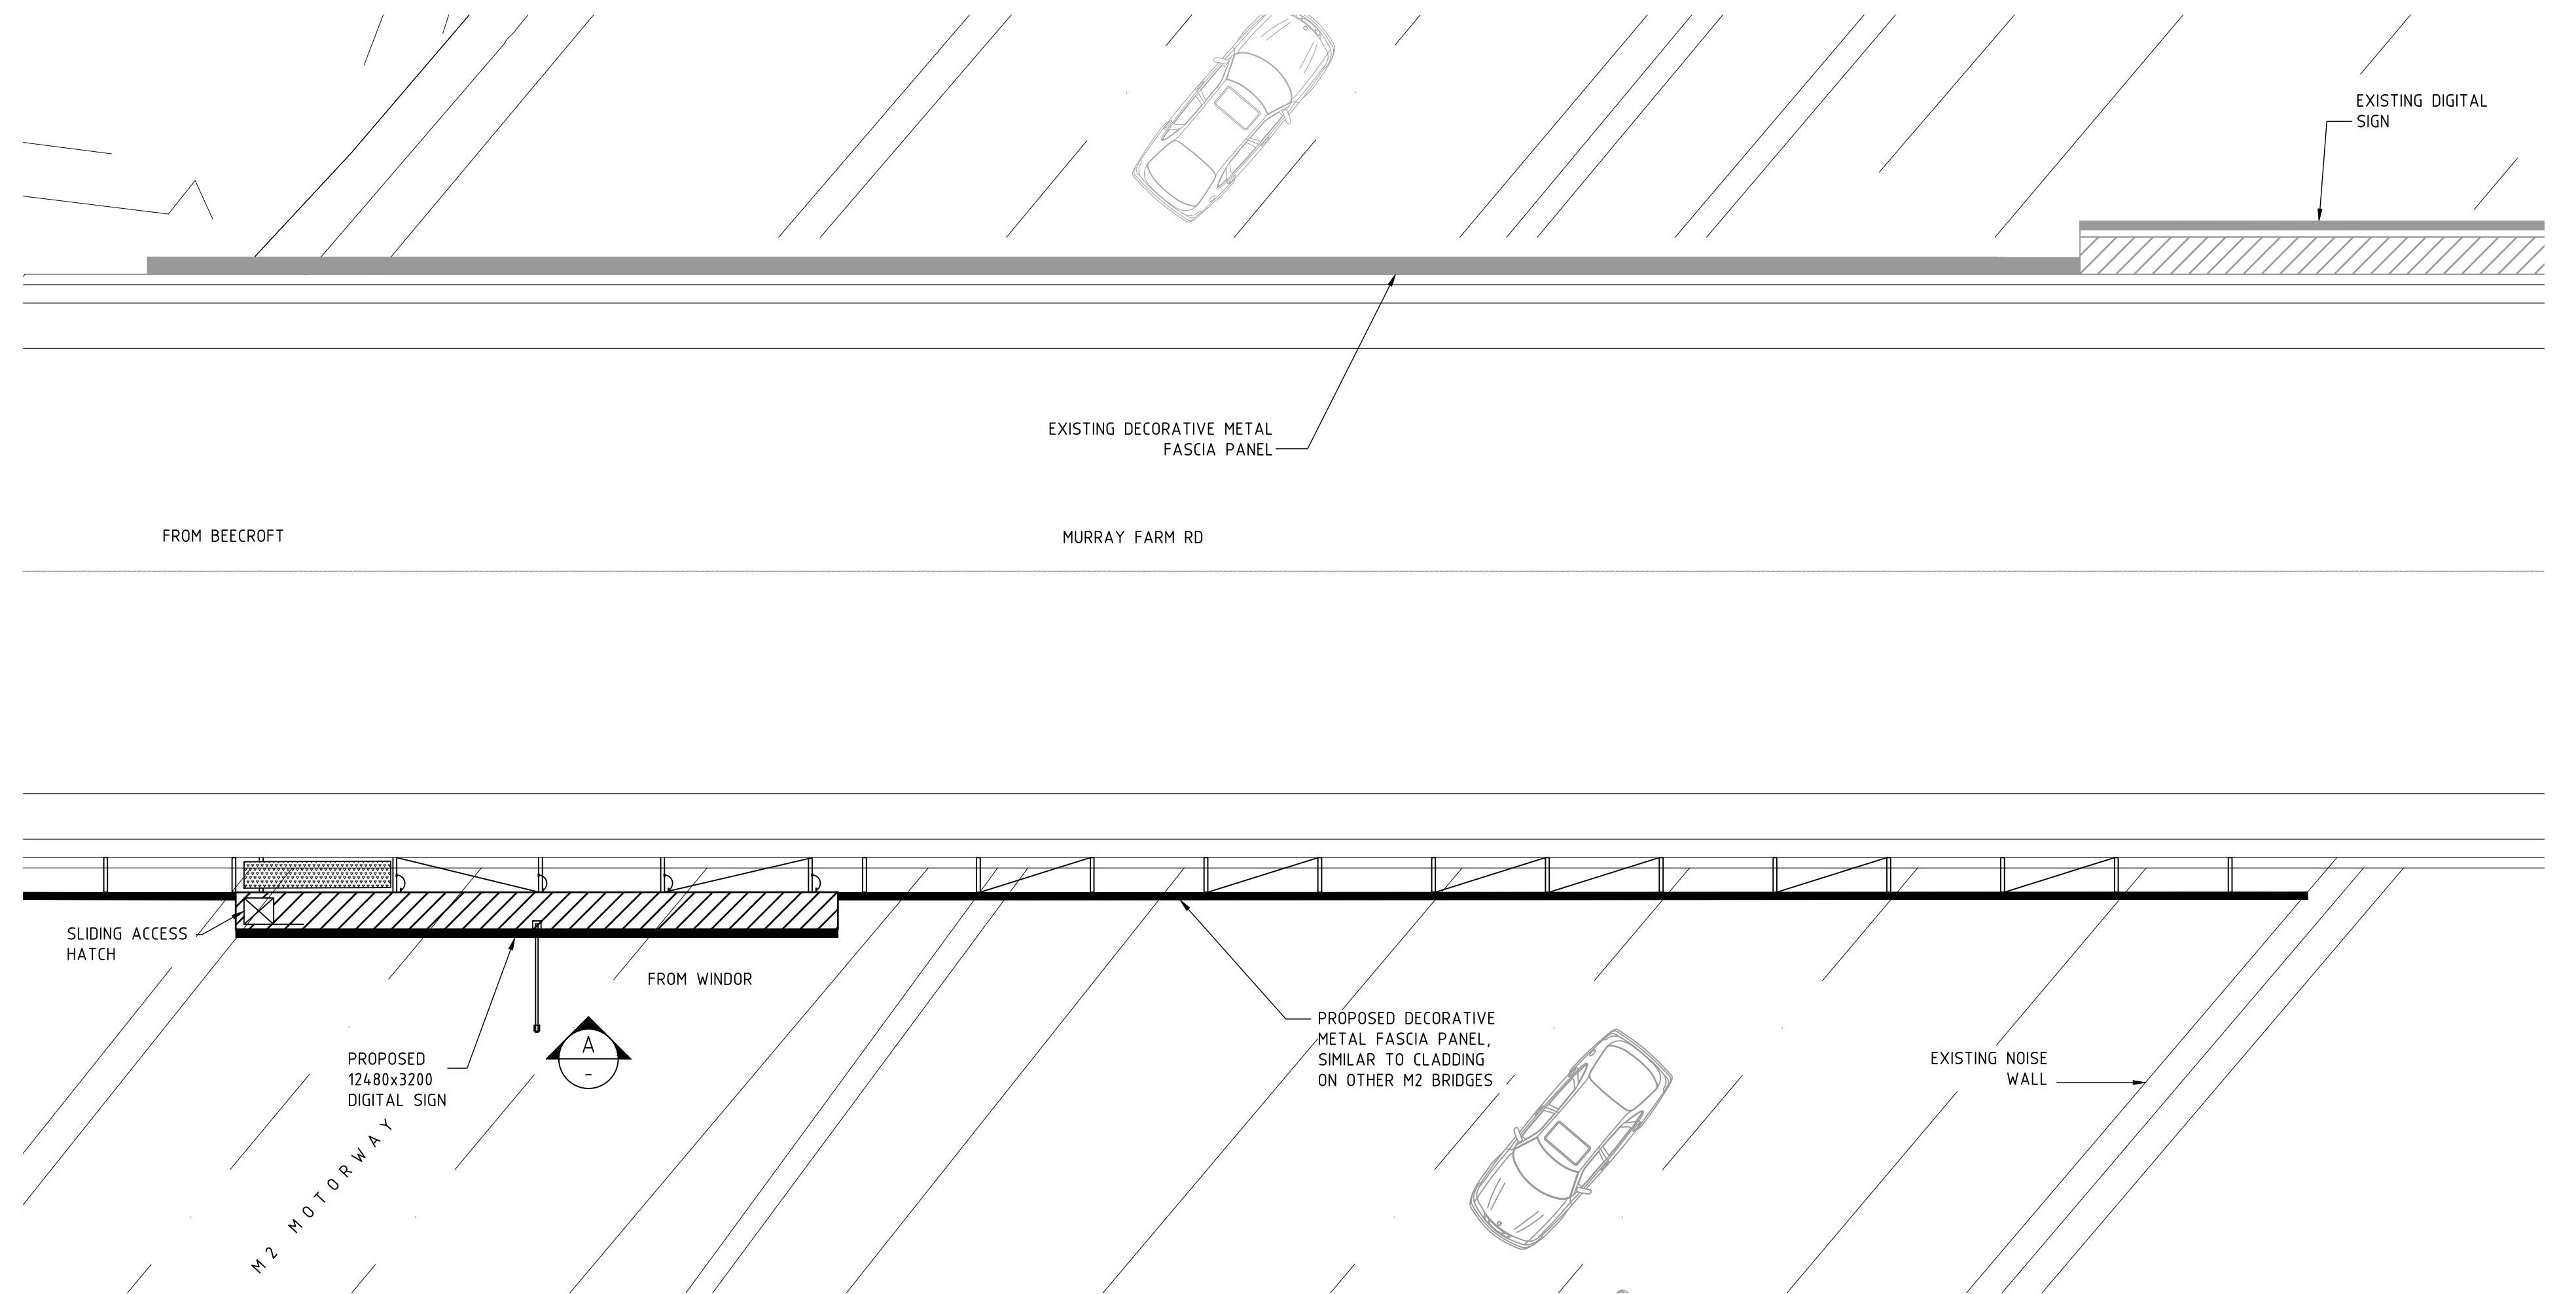

PROPOSED SITE PLAN
SCALE 1:100


FALL RESTRAINT CABLE TO BE FIXED BETWEEN SIGNBOX AND BRIDGE

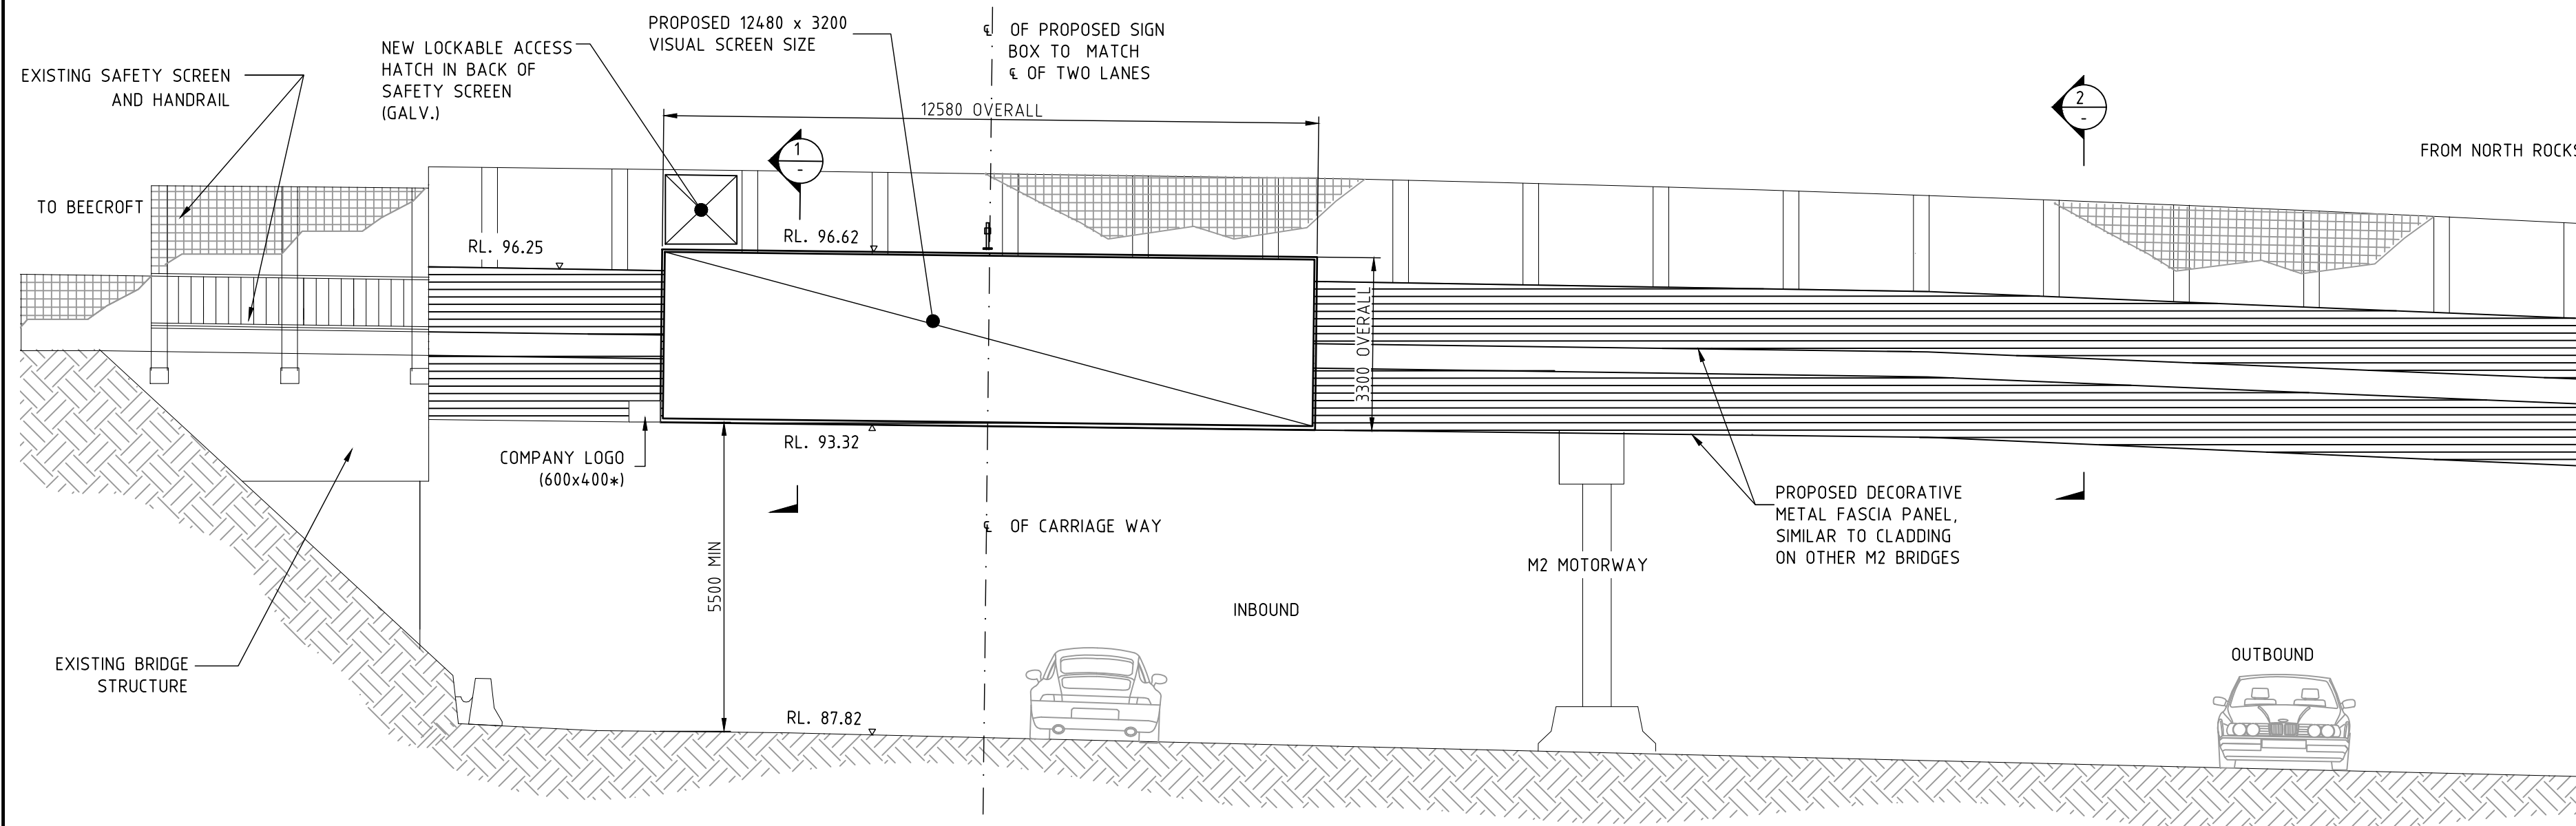

*LOGO DIMENSIONS NOMINAL

RL'S ARE APPROXIMATE

ELEVATION A
SCALE 1:100

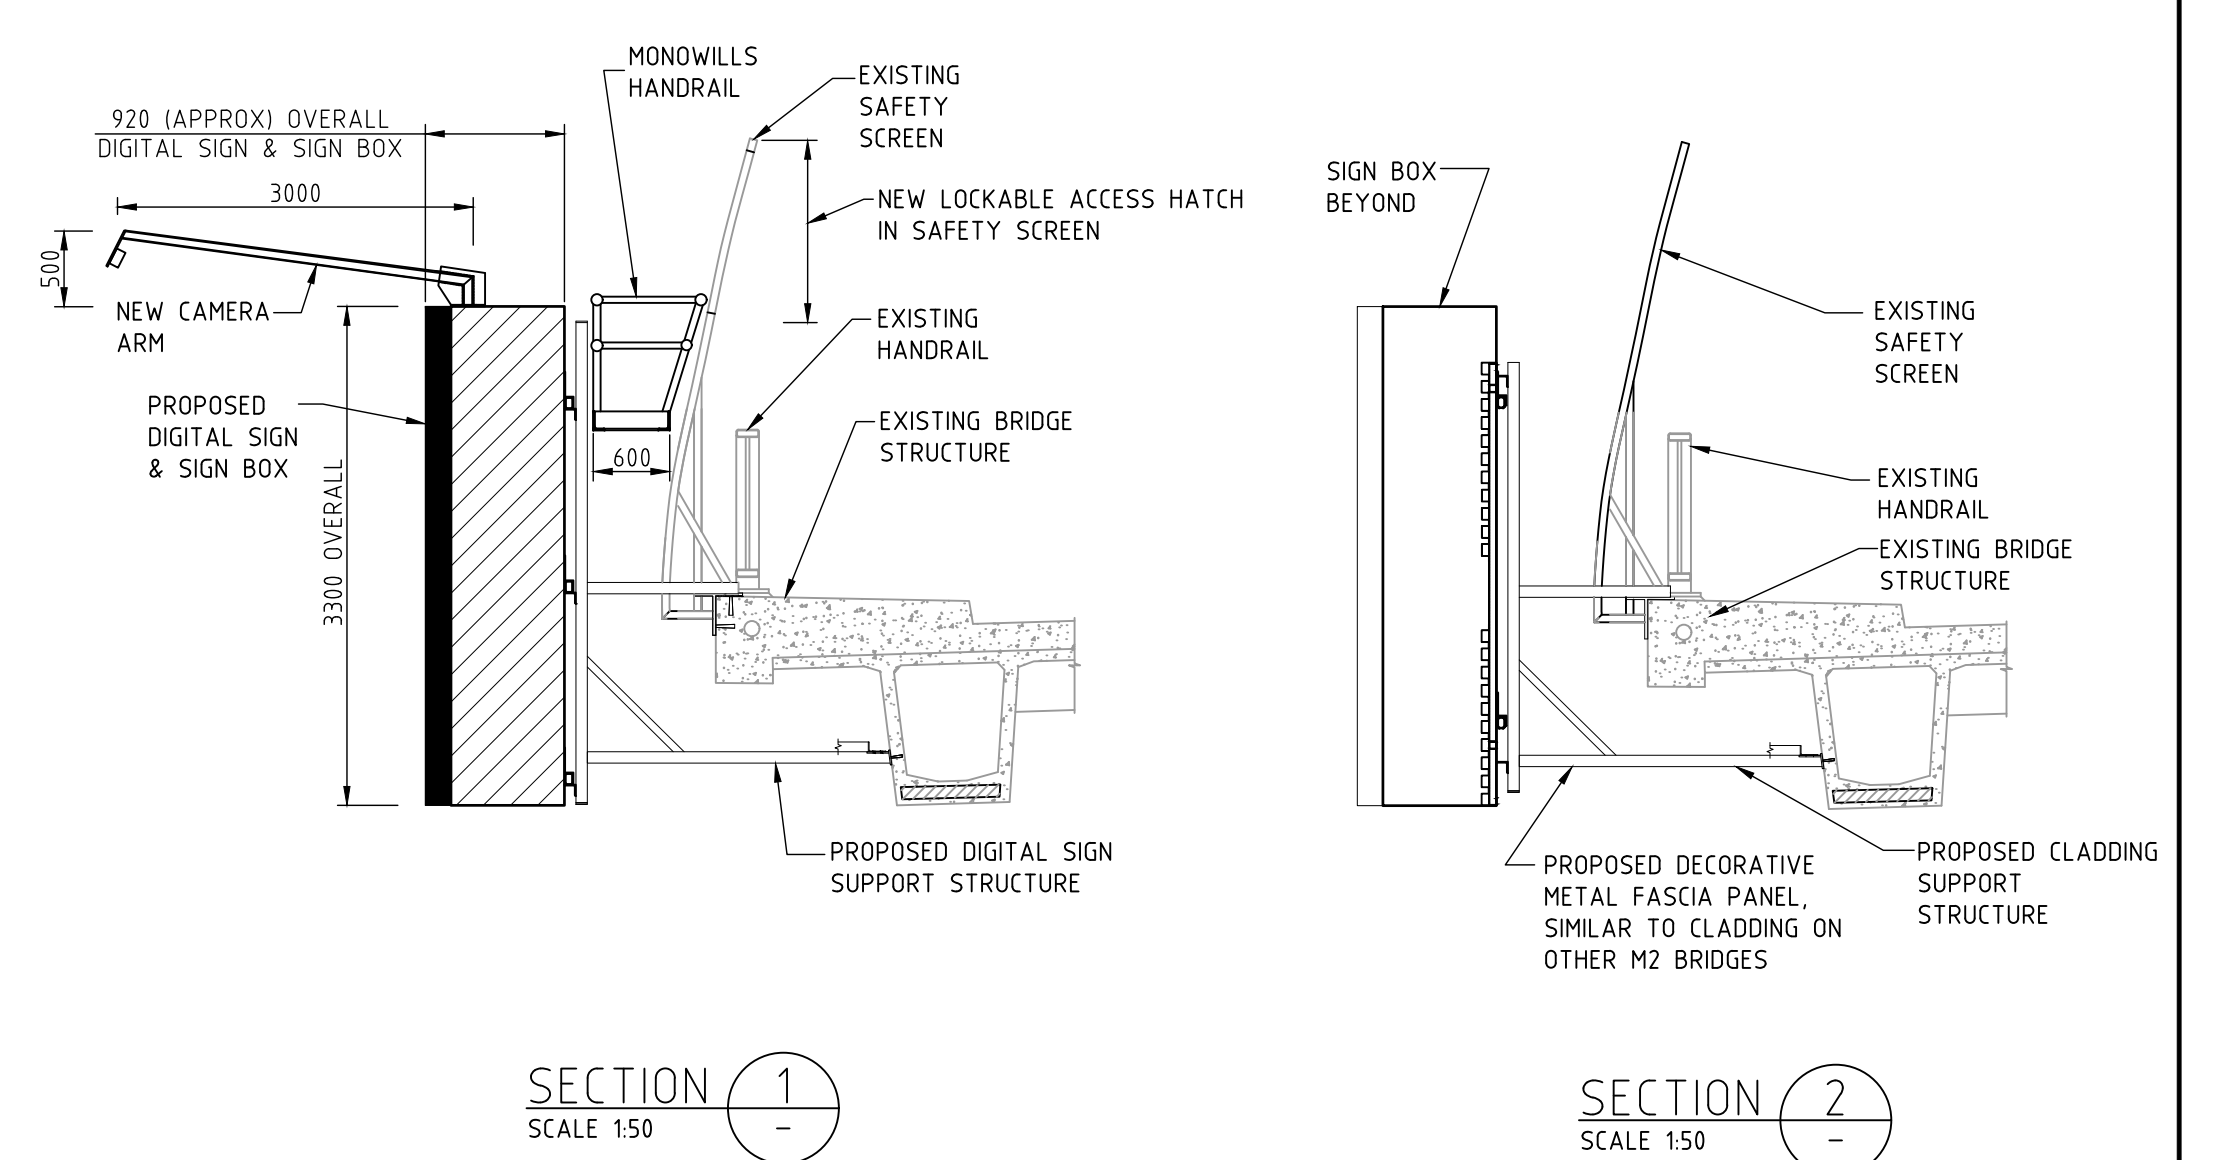

SECTION 1
SCALE 1:50

SECTION 2
SCALE 1:50

NOT FOR CONSTRUCTION

ISS	DATE	COMMENT
A	03/08/22	ISSUED FOR REVIEW
B	06/10/22	ISSUED FOR REVIEW



Suite 4, Building 7, 49 Frenchs Forest Road East,
Frenchs Forest, NSW 2086
P.O. Box 652, Forestville, NSW 2087
Ph: 02 9451 3455 Fax: 02 9451 3466
Email: info@dbce.com.au
ABN 23 039 013 724

CLIENT:
MANBOOM

PROJECT: MURRAY FARM ROAD,
CHELTENHAM, INBOUND

TITLE:
**PROPOSED DIGITAL SIGN
GENERAL ARRANGEMENT &
SITE PLAN**

DRAWN AU	DESIGN JL	DATE: AUG' 22
JOB NO: 22141-3	DWG NO: A01	
SCALE @ A1: AS SHOWN	REV: B	