





LOCATION OF  
PROPOSED SIGN

AERIAL PHOTO  
NTS

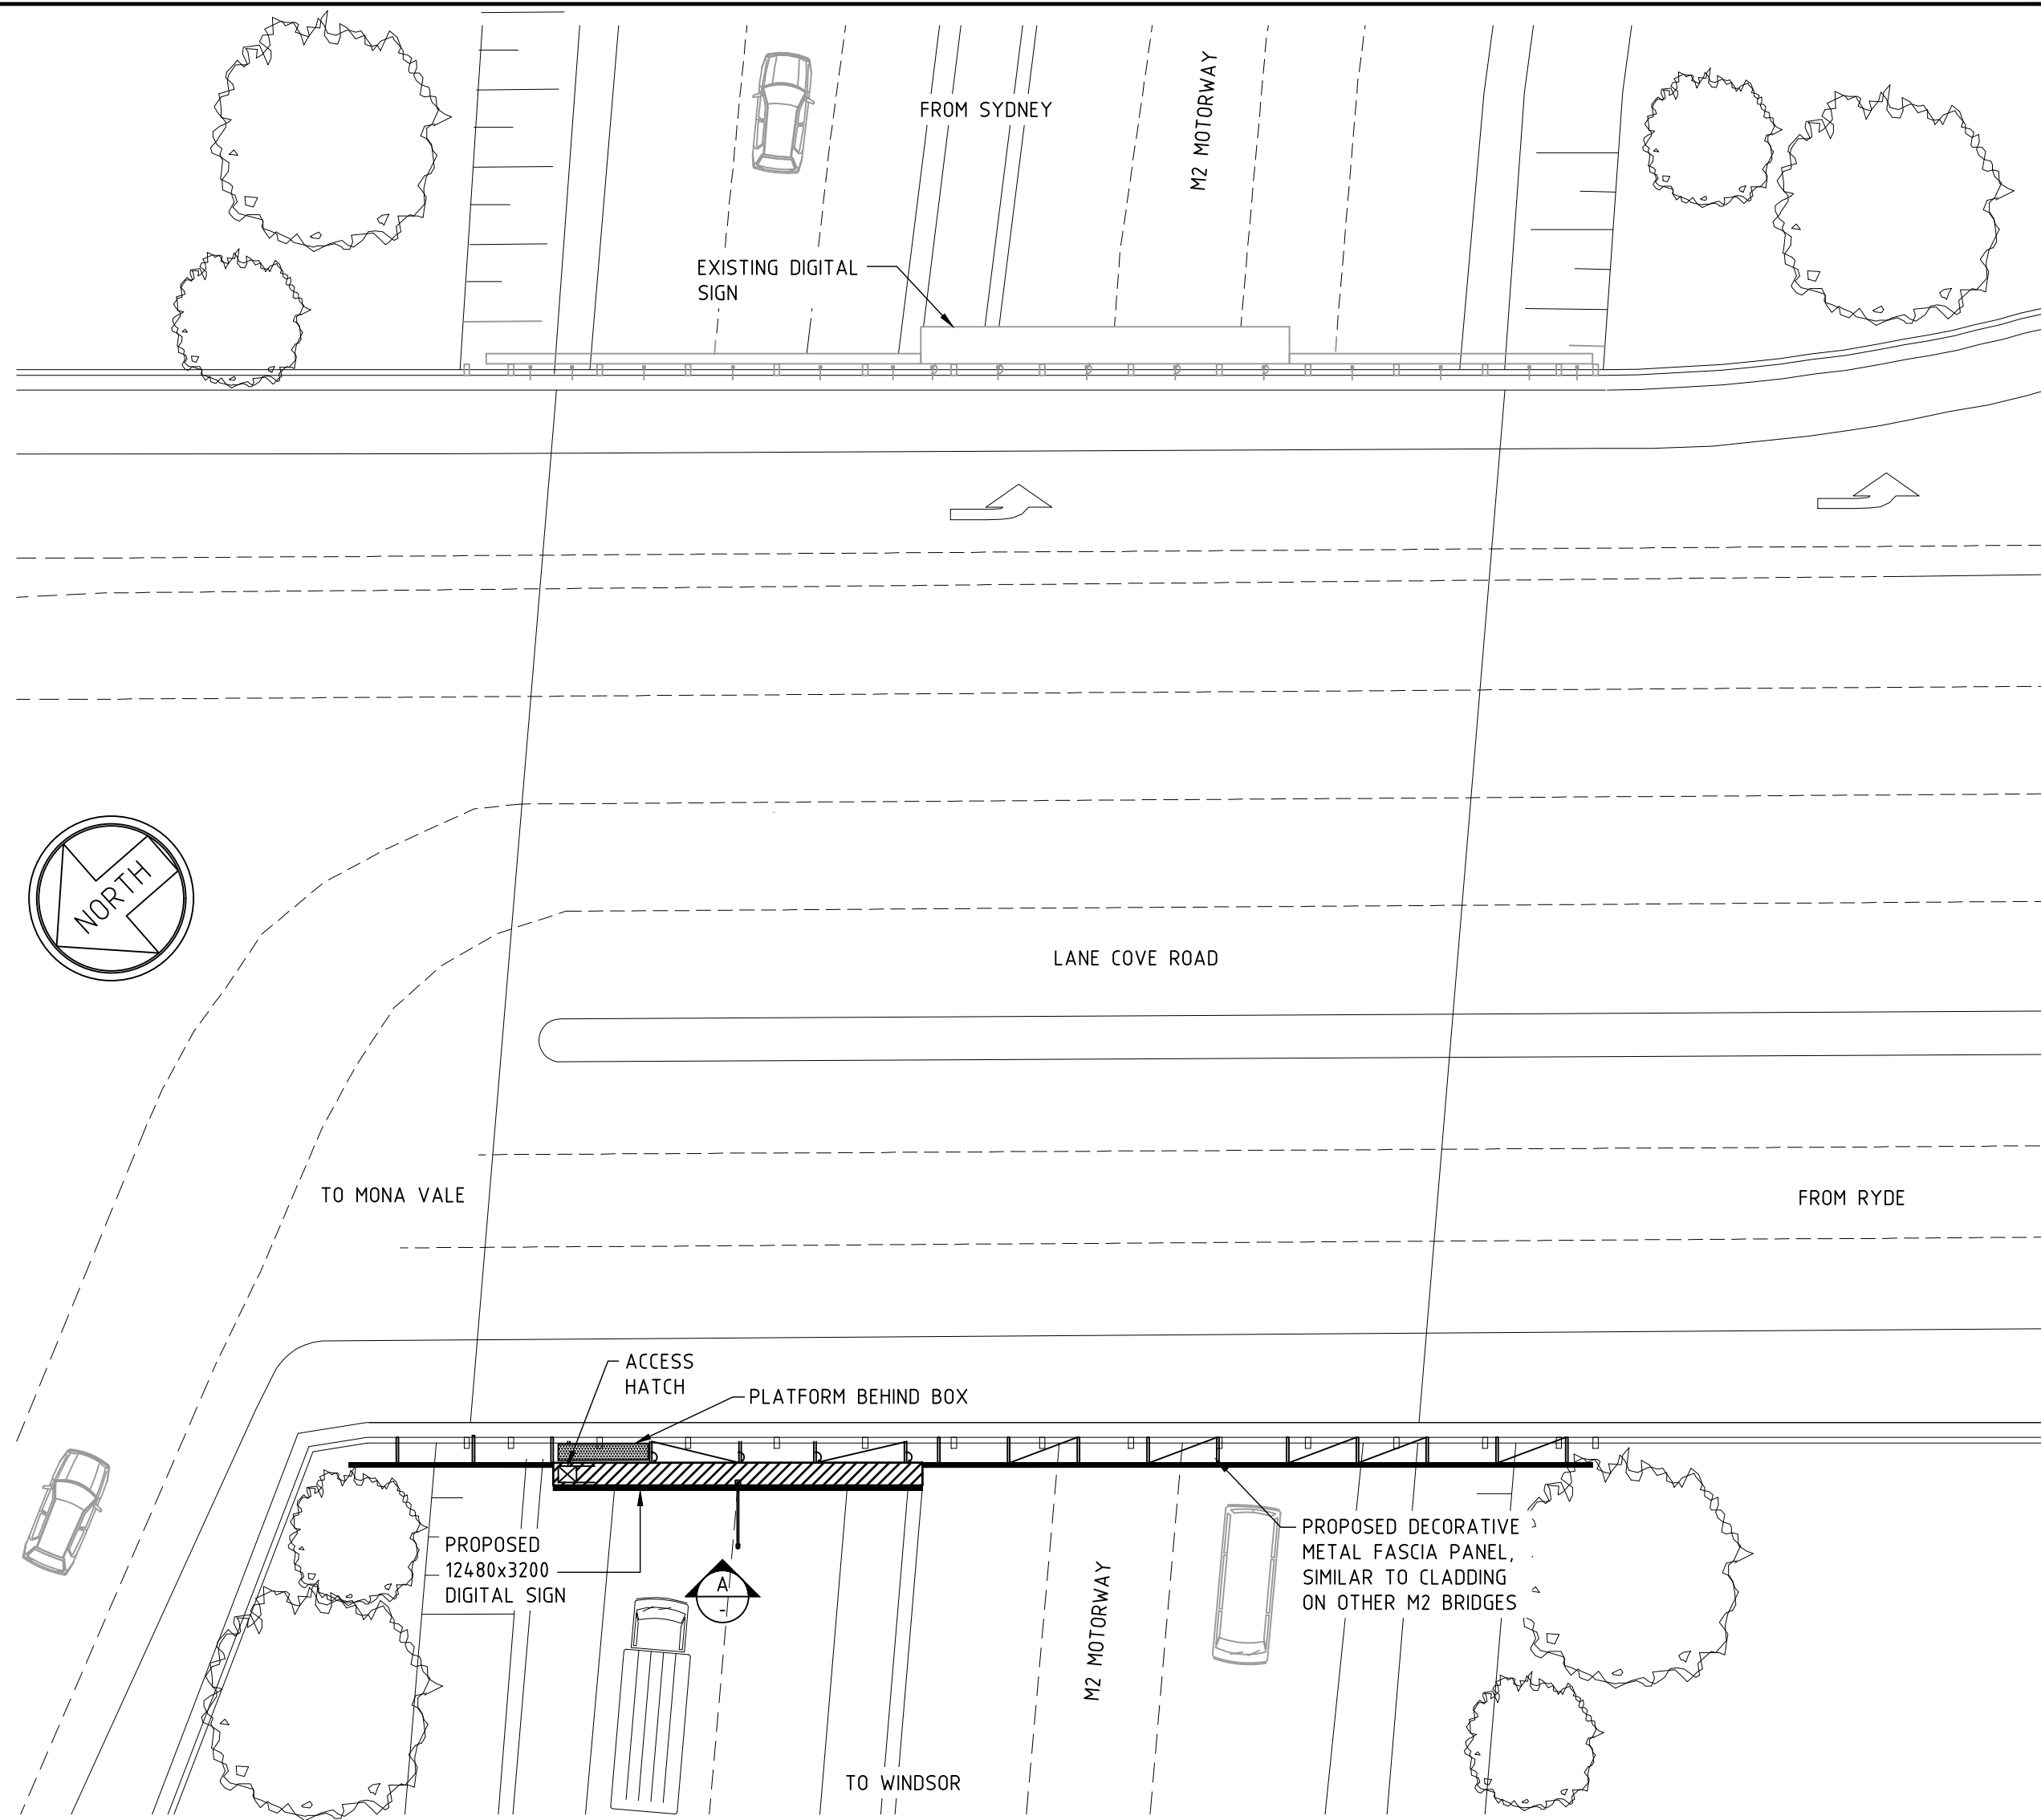


PROPOSED SITE PLAN  
SCALE 1:200

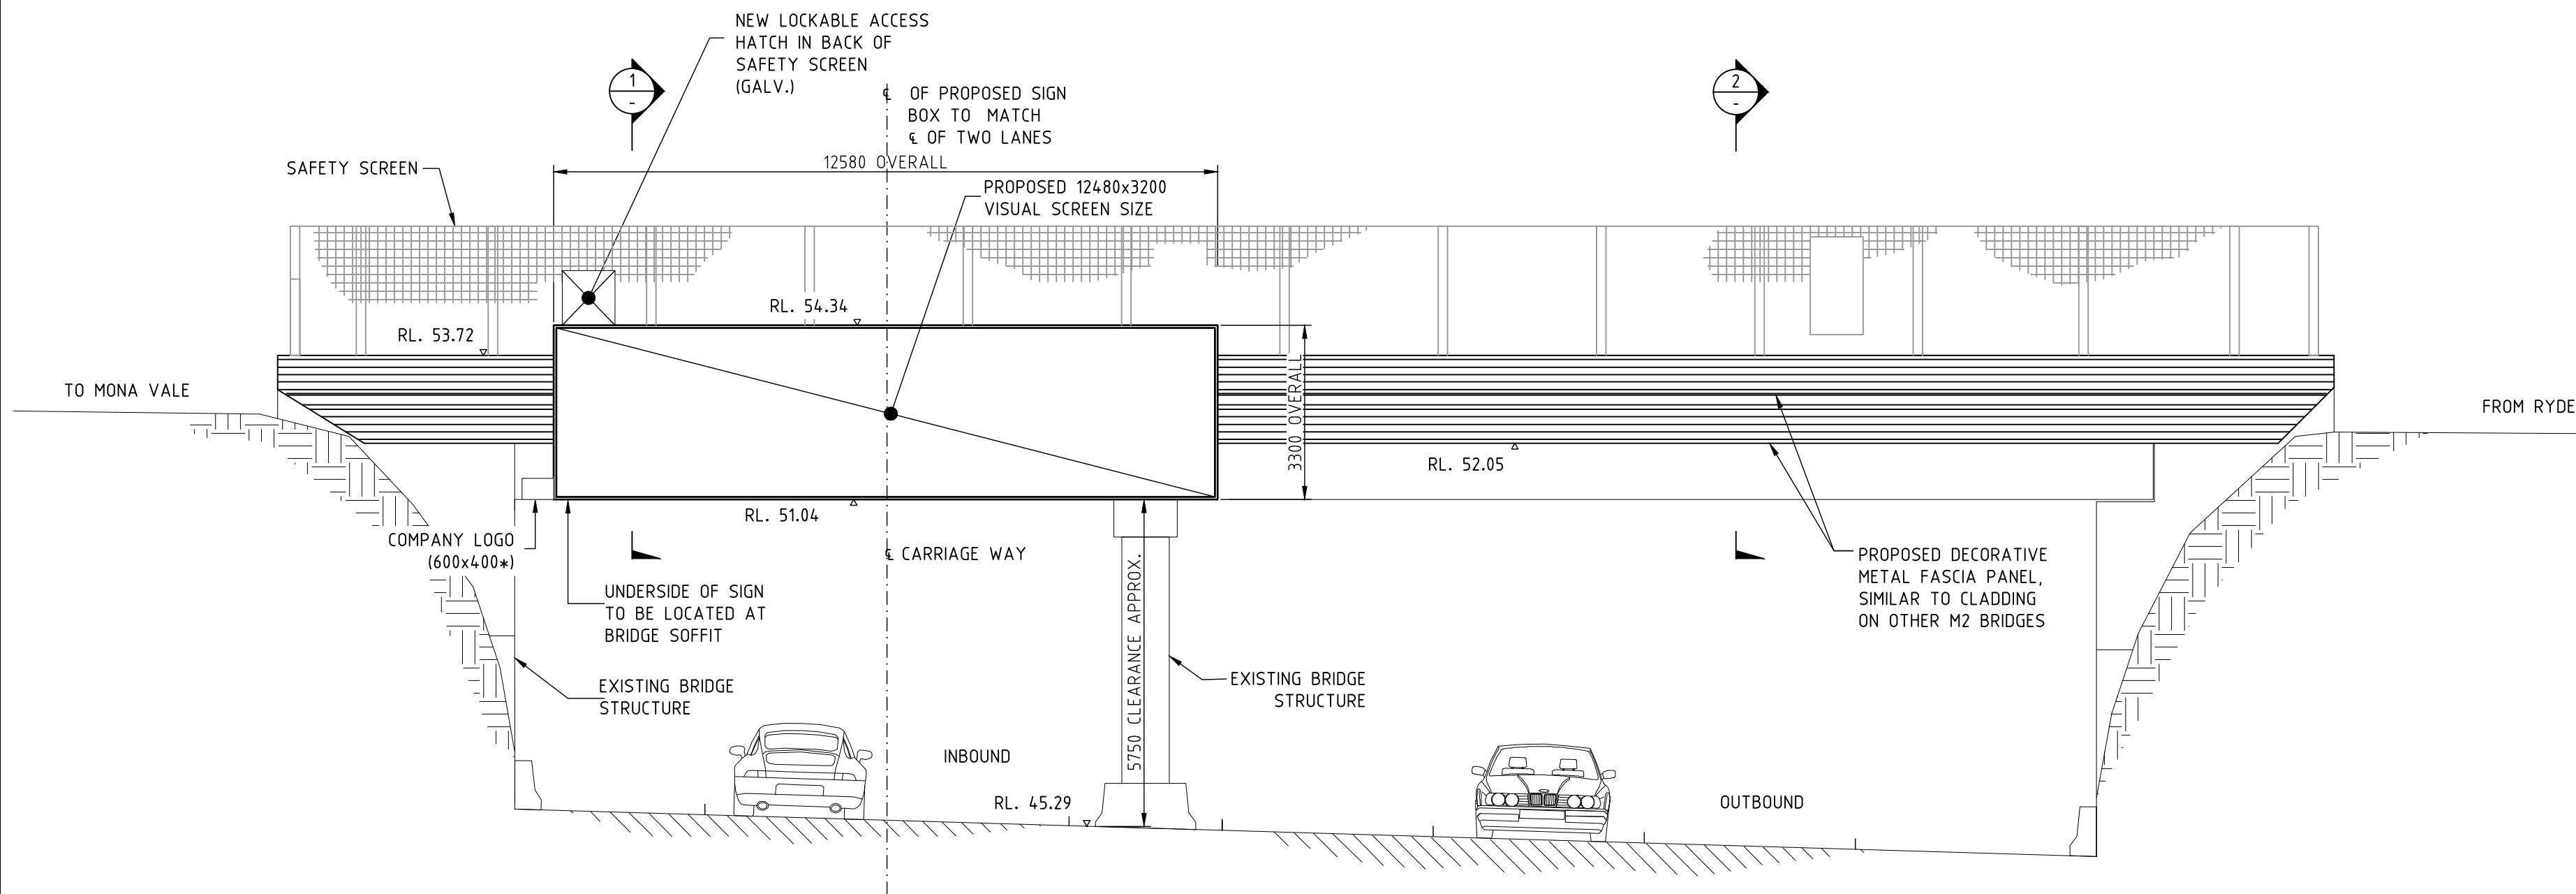

\*LOGO DIMENSIONS NOMINAL

RL'S ARE APPROXIMATE

ELEVATION A  
SCALE 1:100

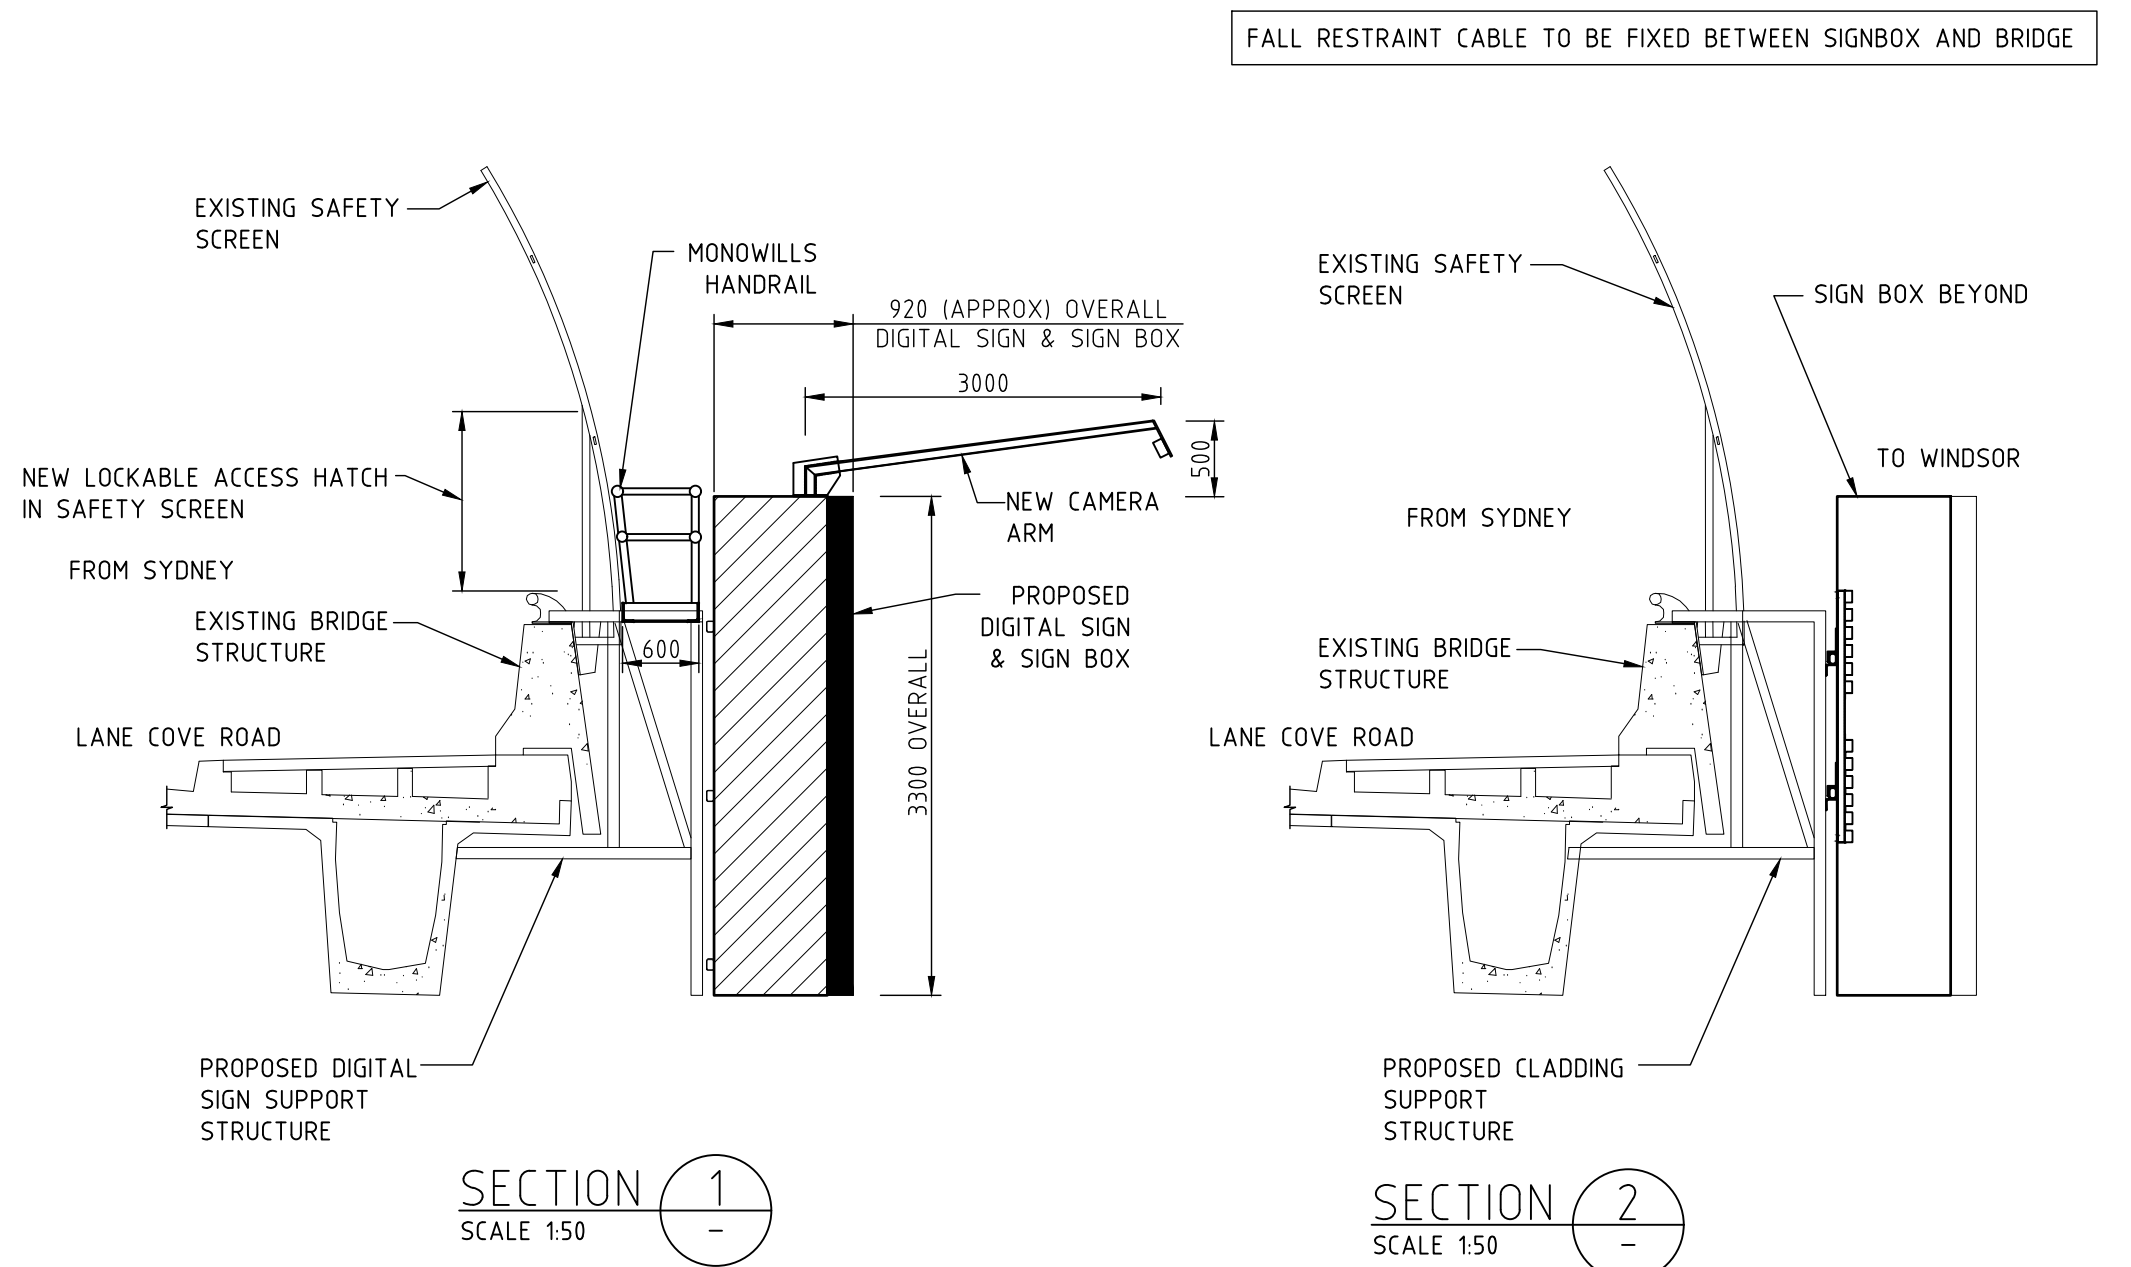

SECTION 1  
SCALE 1:50

SECTION 2  
SCALE 1:50

NOT FOR CONSTRUCTION

ISS	DATE	COMMENT
A	03/08/22	ISSUED FOR APPROVAL
B	06/10/22	ISSUED FOR APPROVAL



Suite 8, Building 7, 49 Frenchs Forest Road East,  
Frenchs Forest, NSW 2086  
P.O. Box 652, Forestville, NSW 2087  
Ph: 02 9451 3455 Fax: 02 9451 3466  
Email: info@dbce.com.au  
ABN 23 039 013 724

CLIENT: <b>MANBOOM</b>
PROJECT: LANE COVE ROAD BRIDGE, MACQUARIE PARK, INBOUND

TITLE: <b>PROPOSED DIGITAL SIGN GENERAL ARRANGEMENT &amp; SITE PLAN, ELEVATION &amp; SECTION</b>
---

DRAWN AT	DESIGN DB	DATE: AUG'22
JOB NO: 22141-4	DWG NO: DA01	
SCALE @ A1: AS SHOWN	REV: B	