





AERIAL PHOTO
NTS

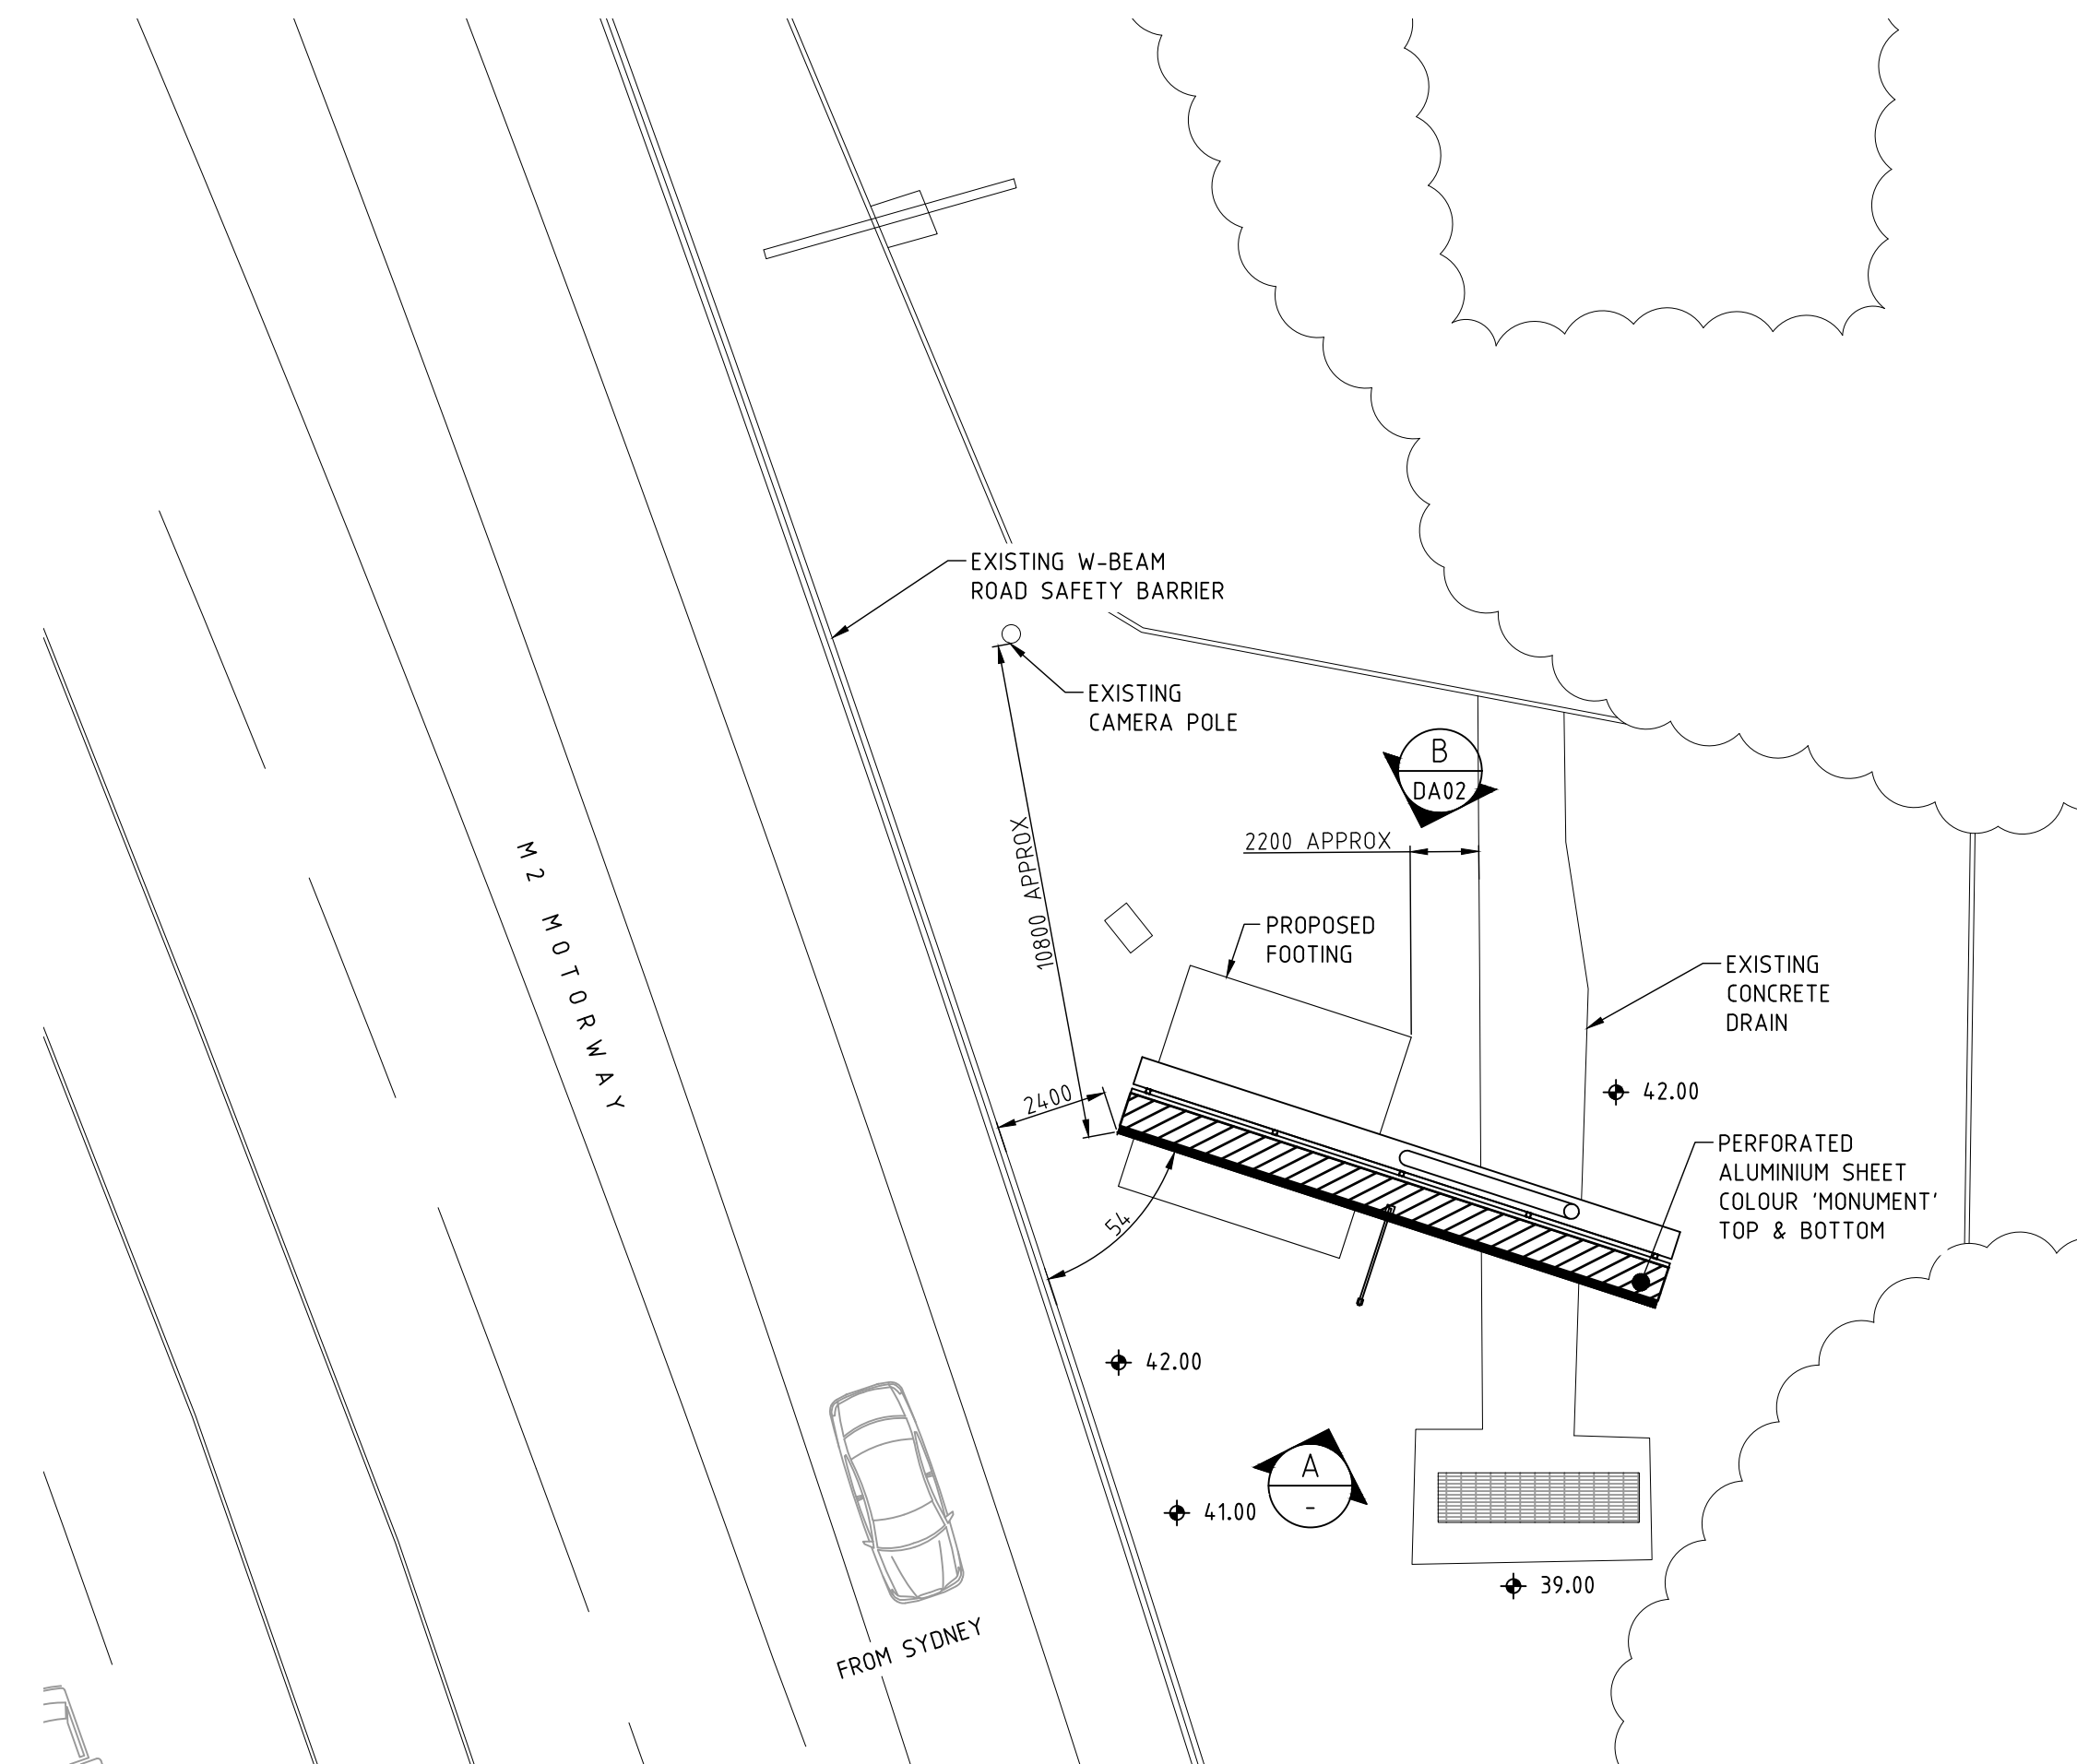


PROPOSED SITE PLAN
SCALE 1:150

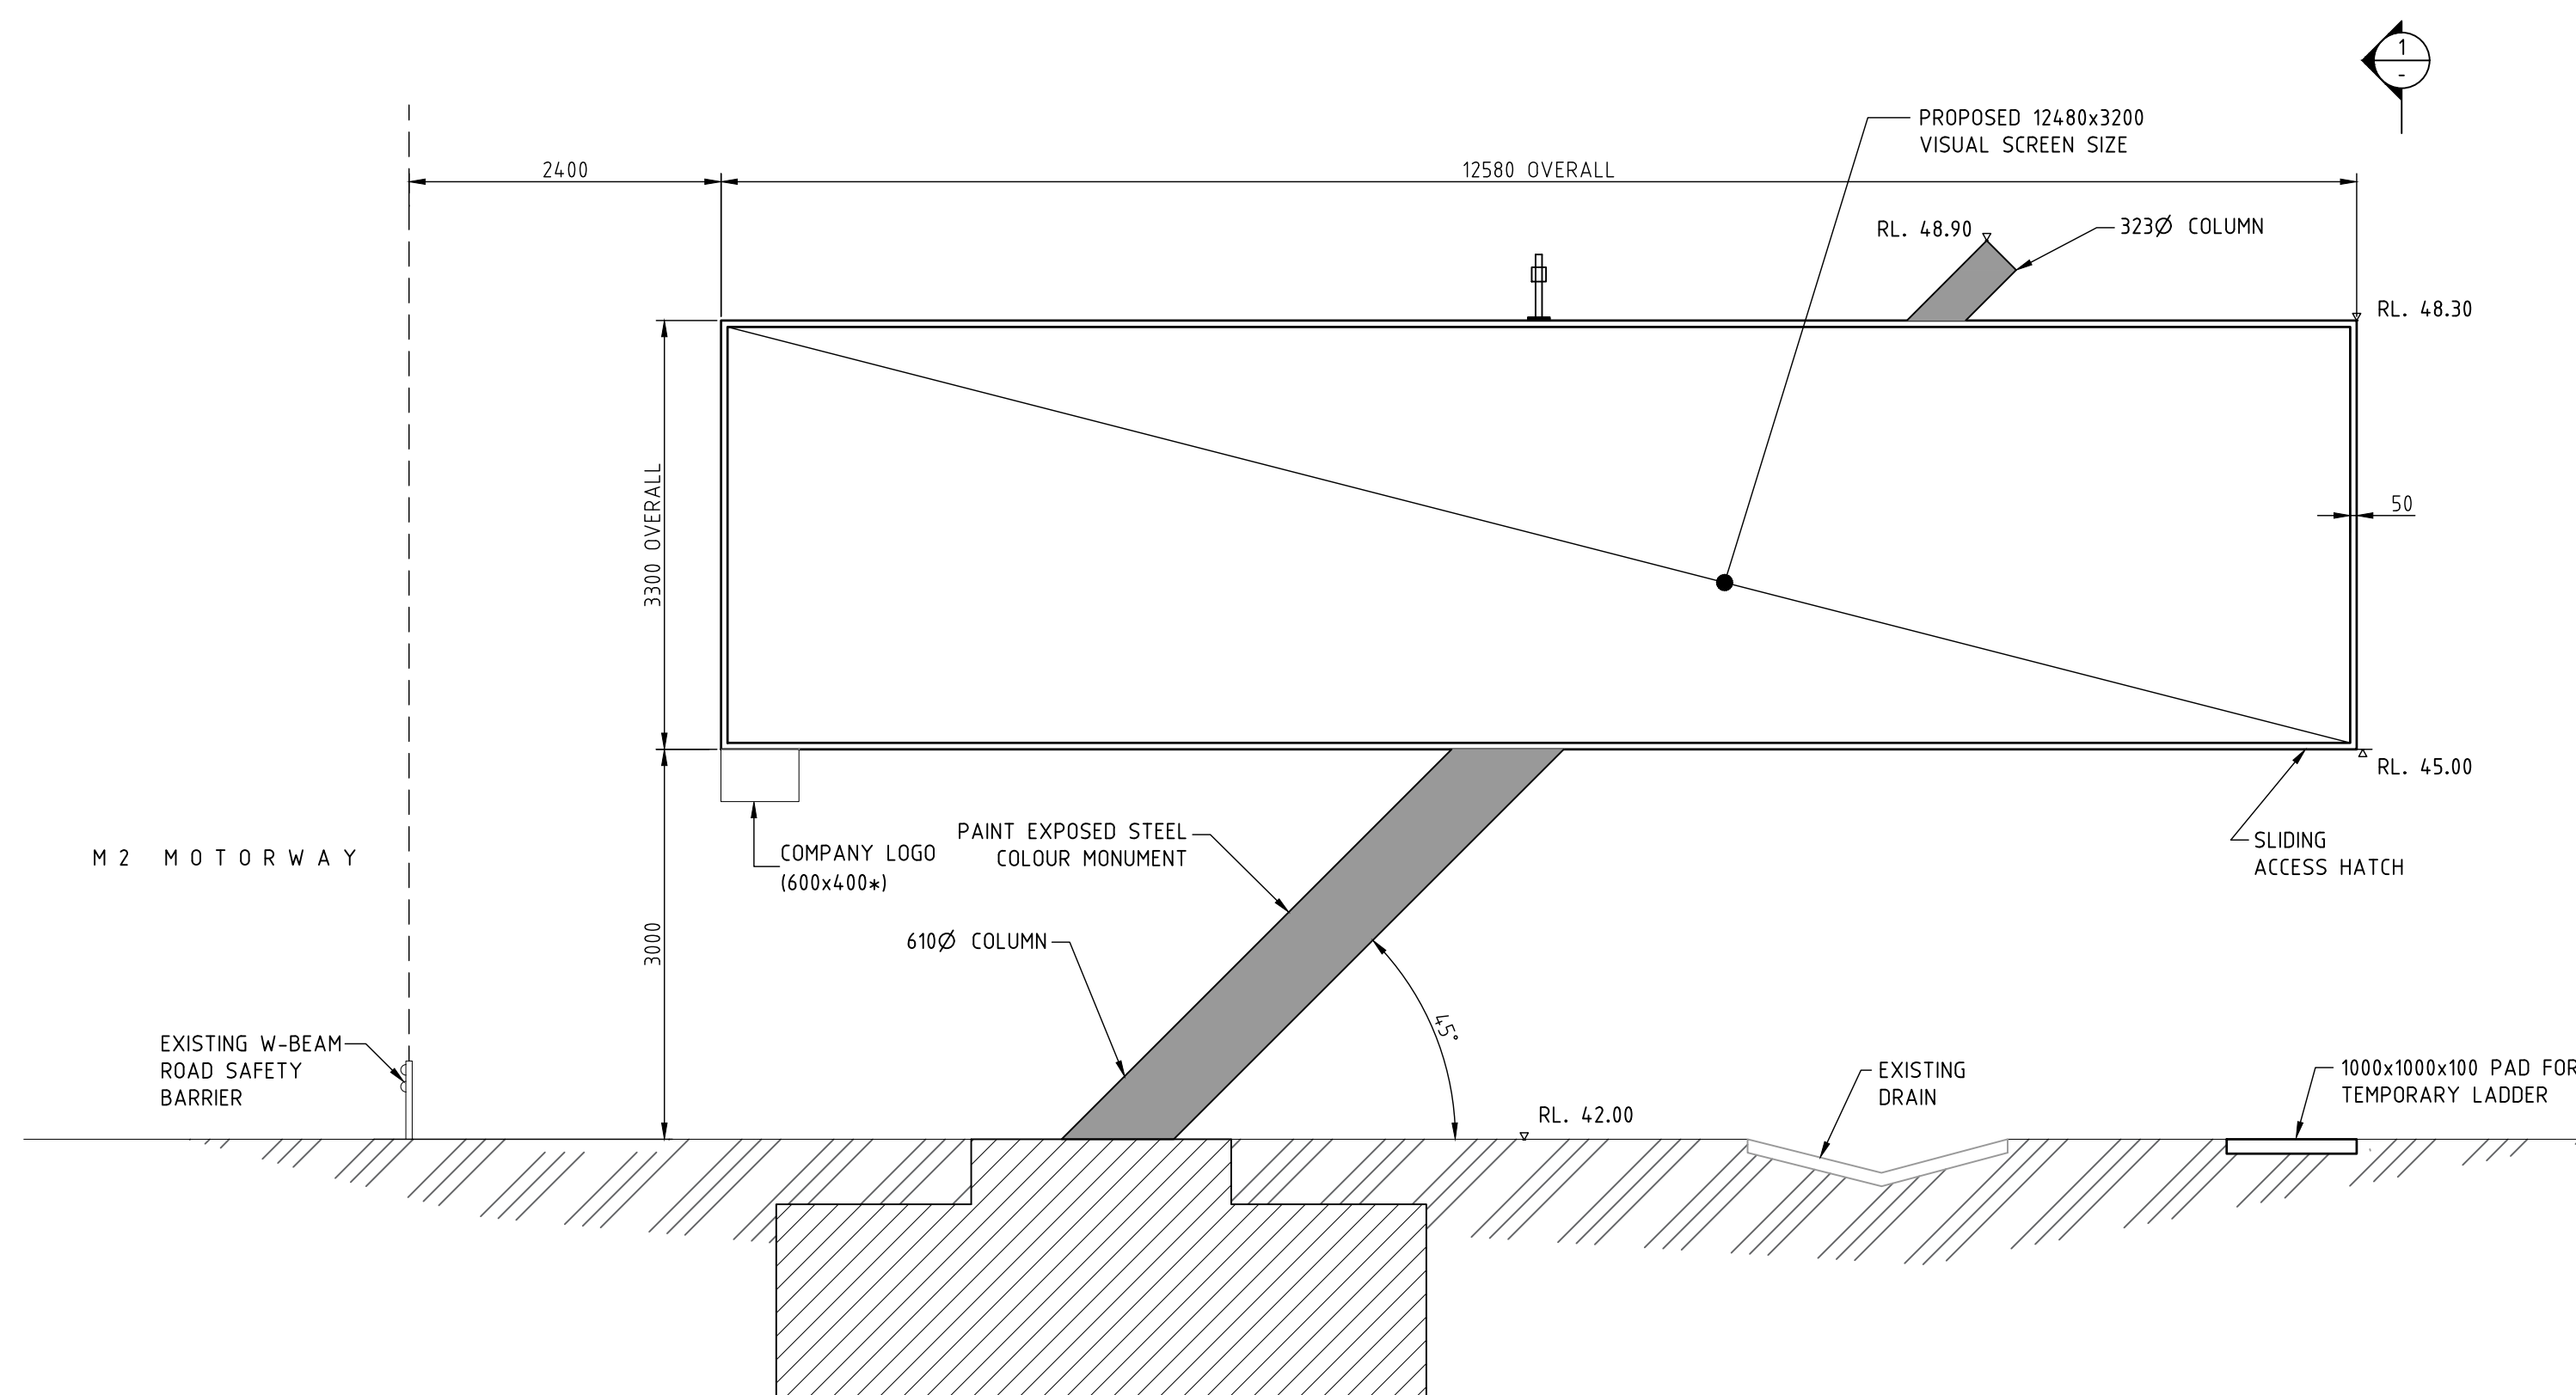

*LOGO DIMENSIONS NOMINAL

ELEVATION A
SCALE 1:50

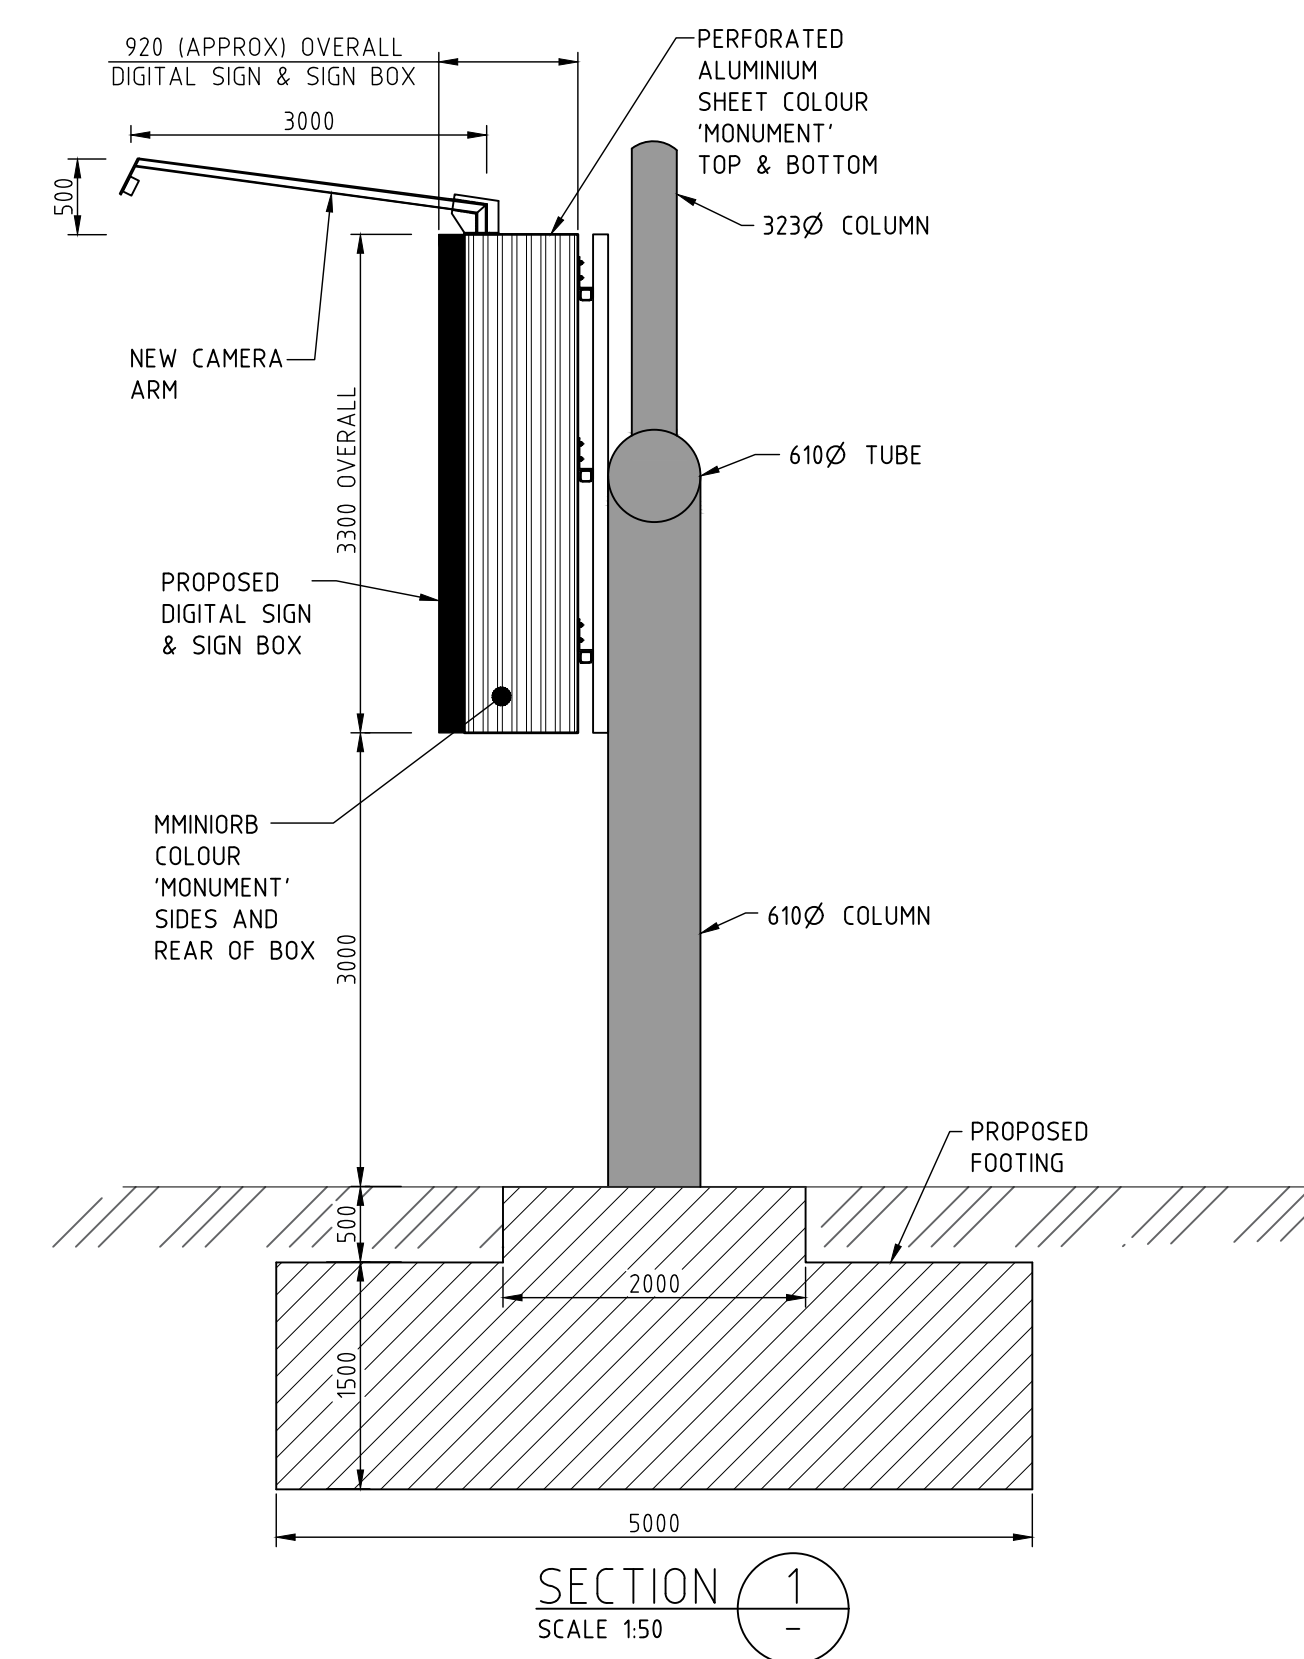

NOT FOR CONSTRUCTION

ISS	DATE	COMMENT
A	16/09/22	ISSUED FOR APPROVAL



Suite 4, Building 7, 49 Frenchs Forest Road East,
Frenchs Forest, NSW 2086
P.O. Box 652, Forestville, NSW 2087
Ph: 02 9451 3455 Fax: 02 9451 3466
Email: info@dbce.com.au
ABN 23 039 013 724

CLIENT:	MANBOOM
PROJECT:	EDEN GARDENS MACQUARIE PARK, OUTBOUND

TITLE:	PROPOSED DIGITAL SIGN GENERAL ARRANGEMENT & SITE PLAN, ELEVATION & SECTION
--------	---

DRAWN	DESIGN	DATE:	SEP'22
AU	JL		
JOB NO:	22141-9	DWG NO:	DA01
SCALE @ A1: AS SHOWN	REV:	A	