



AERIAL PHOTO  
NTS




Department of Planning  
and Environment


Issued under the Environmental Planning and Assessment Act 1979  
Approved Application No: DA 23/2904

Approved on: 18 August 2023

Signed: AW Sheet No: 1 of 1

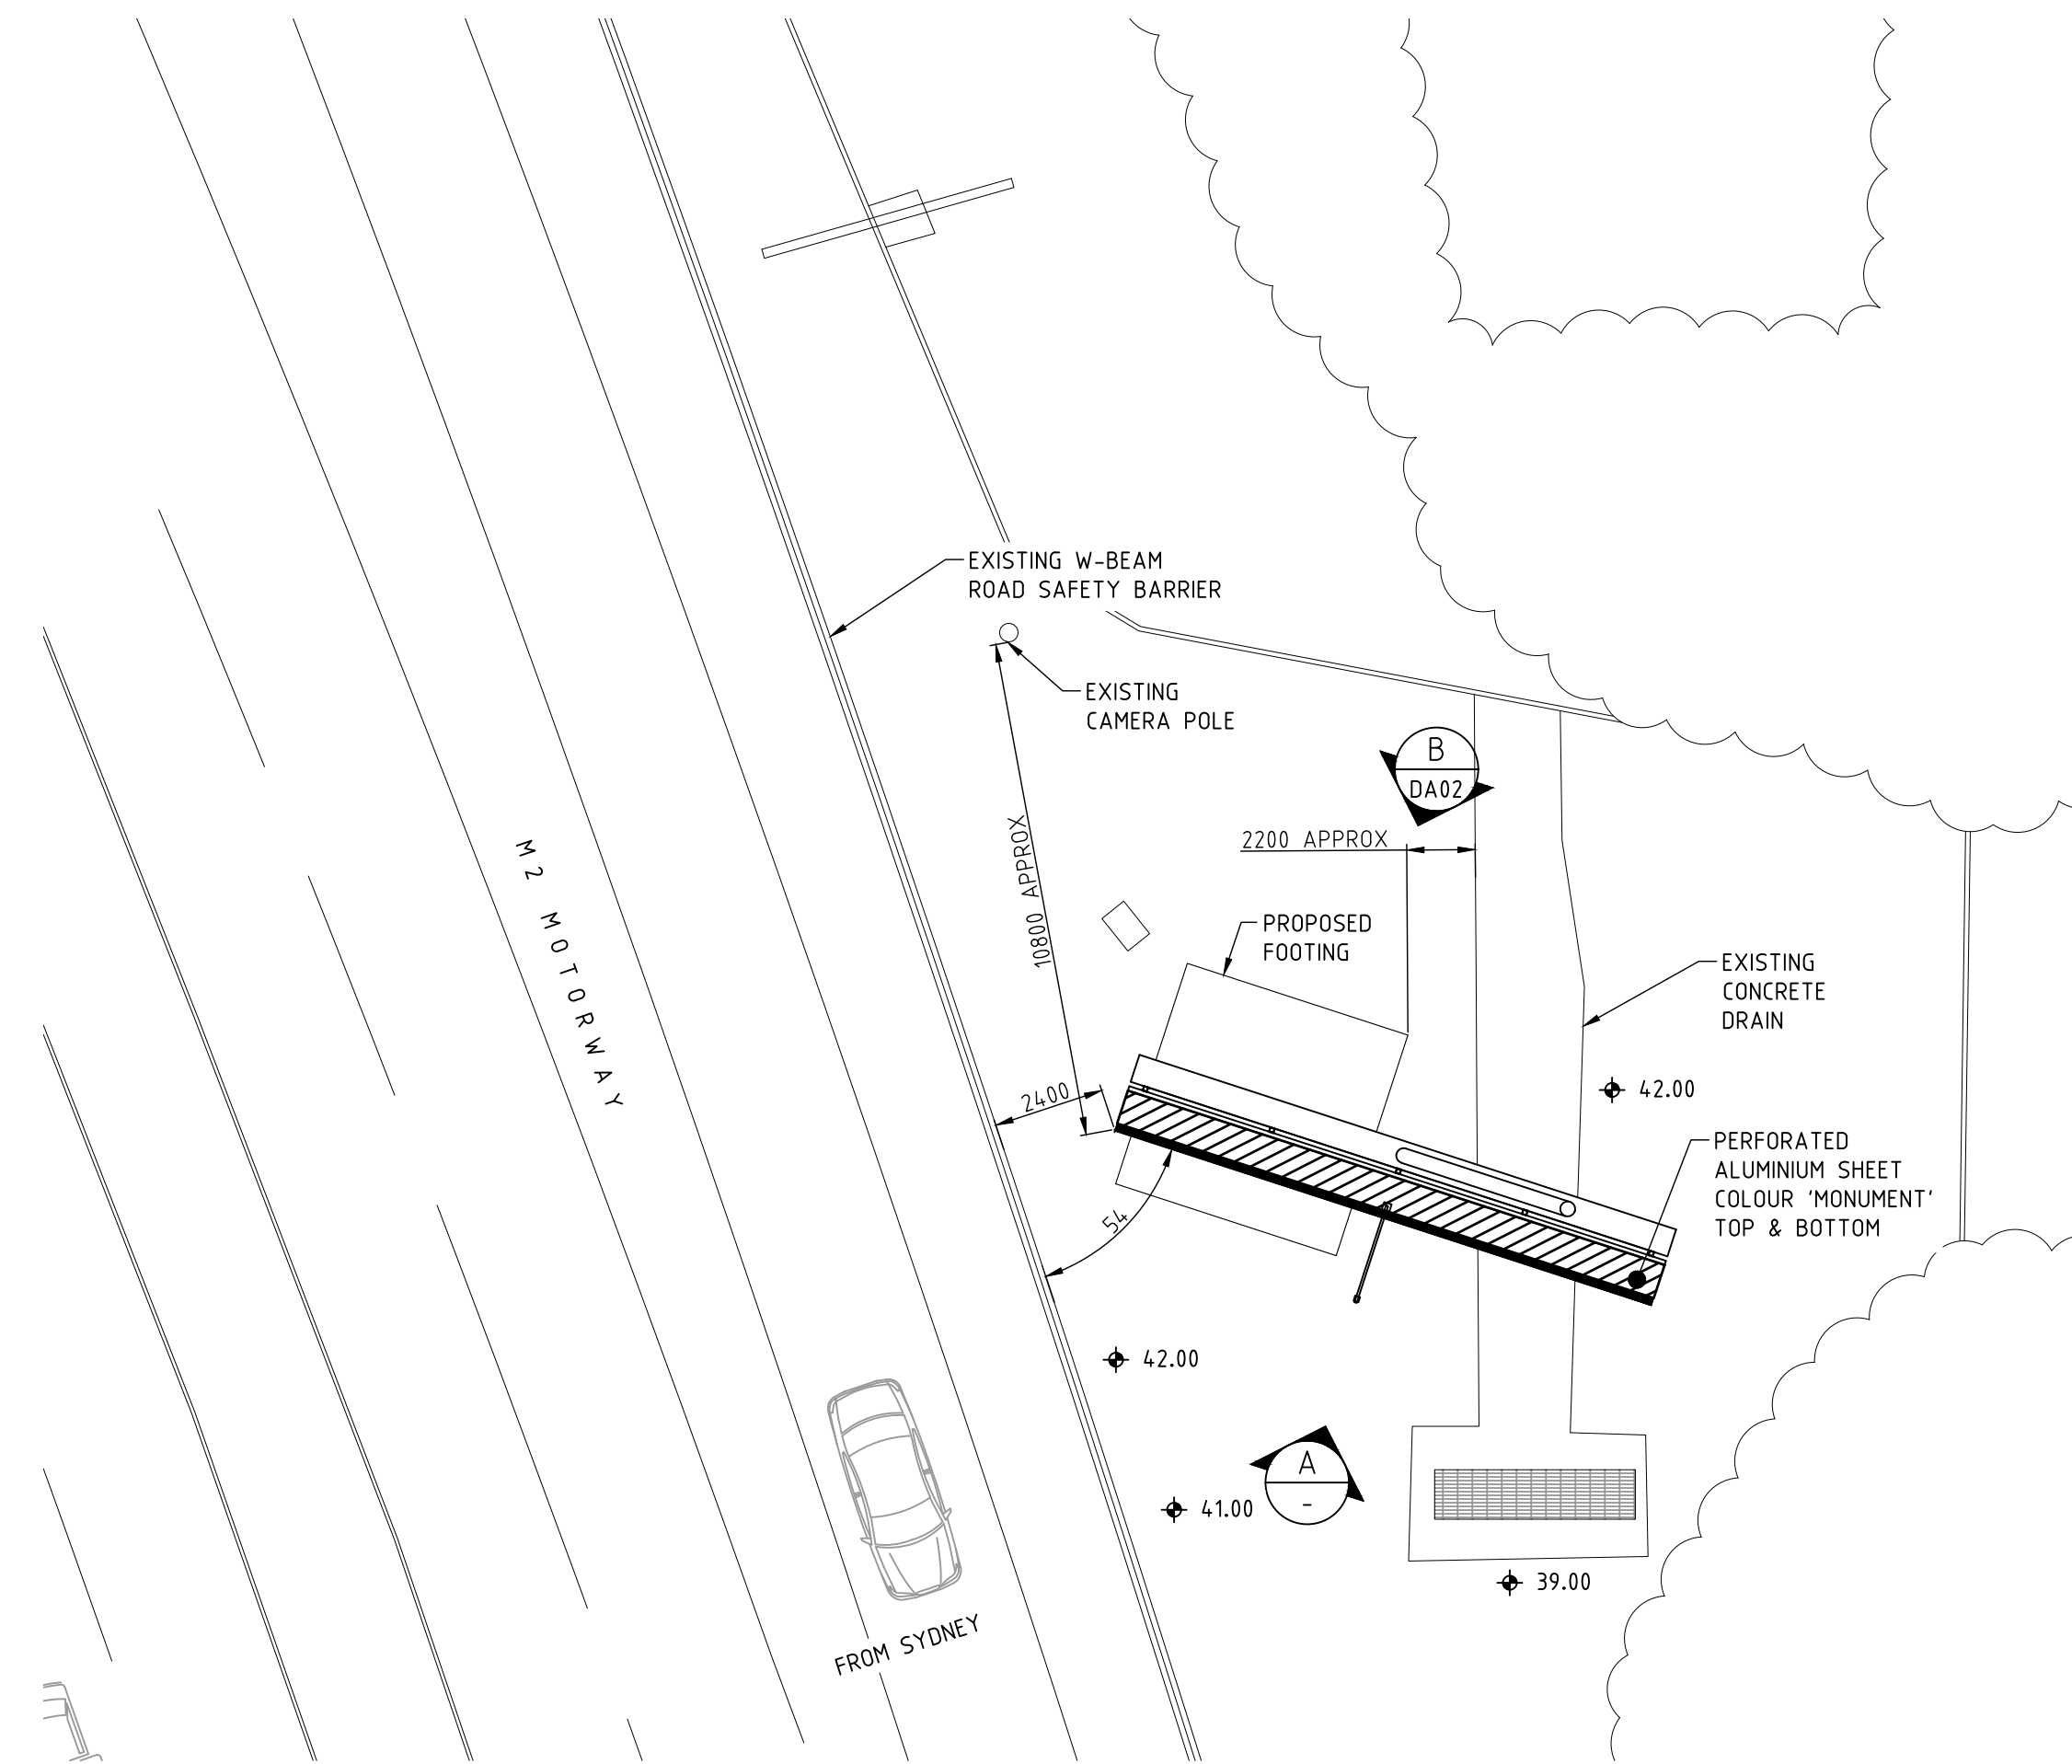


PROPOSED SITE PLAN  
SCALE 1:150

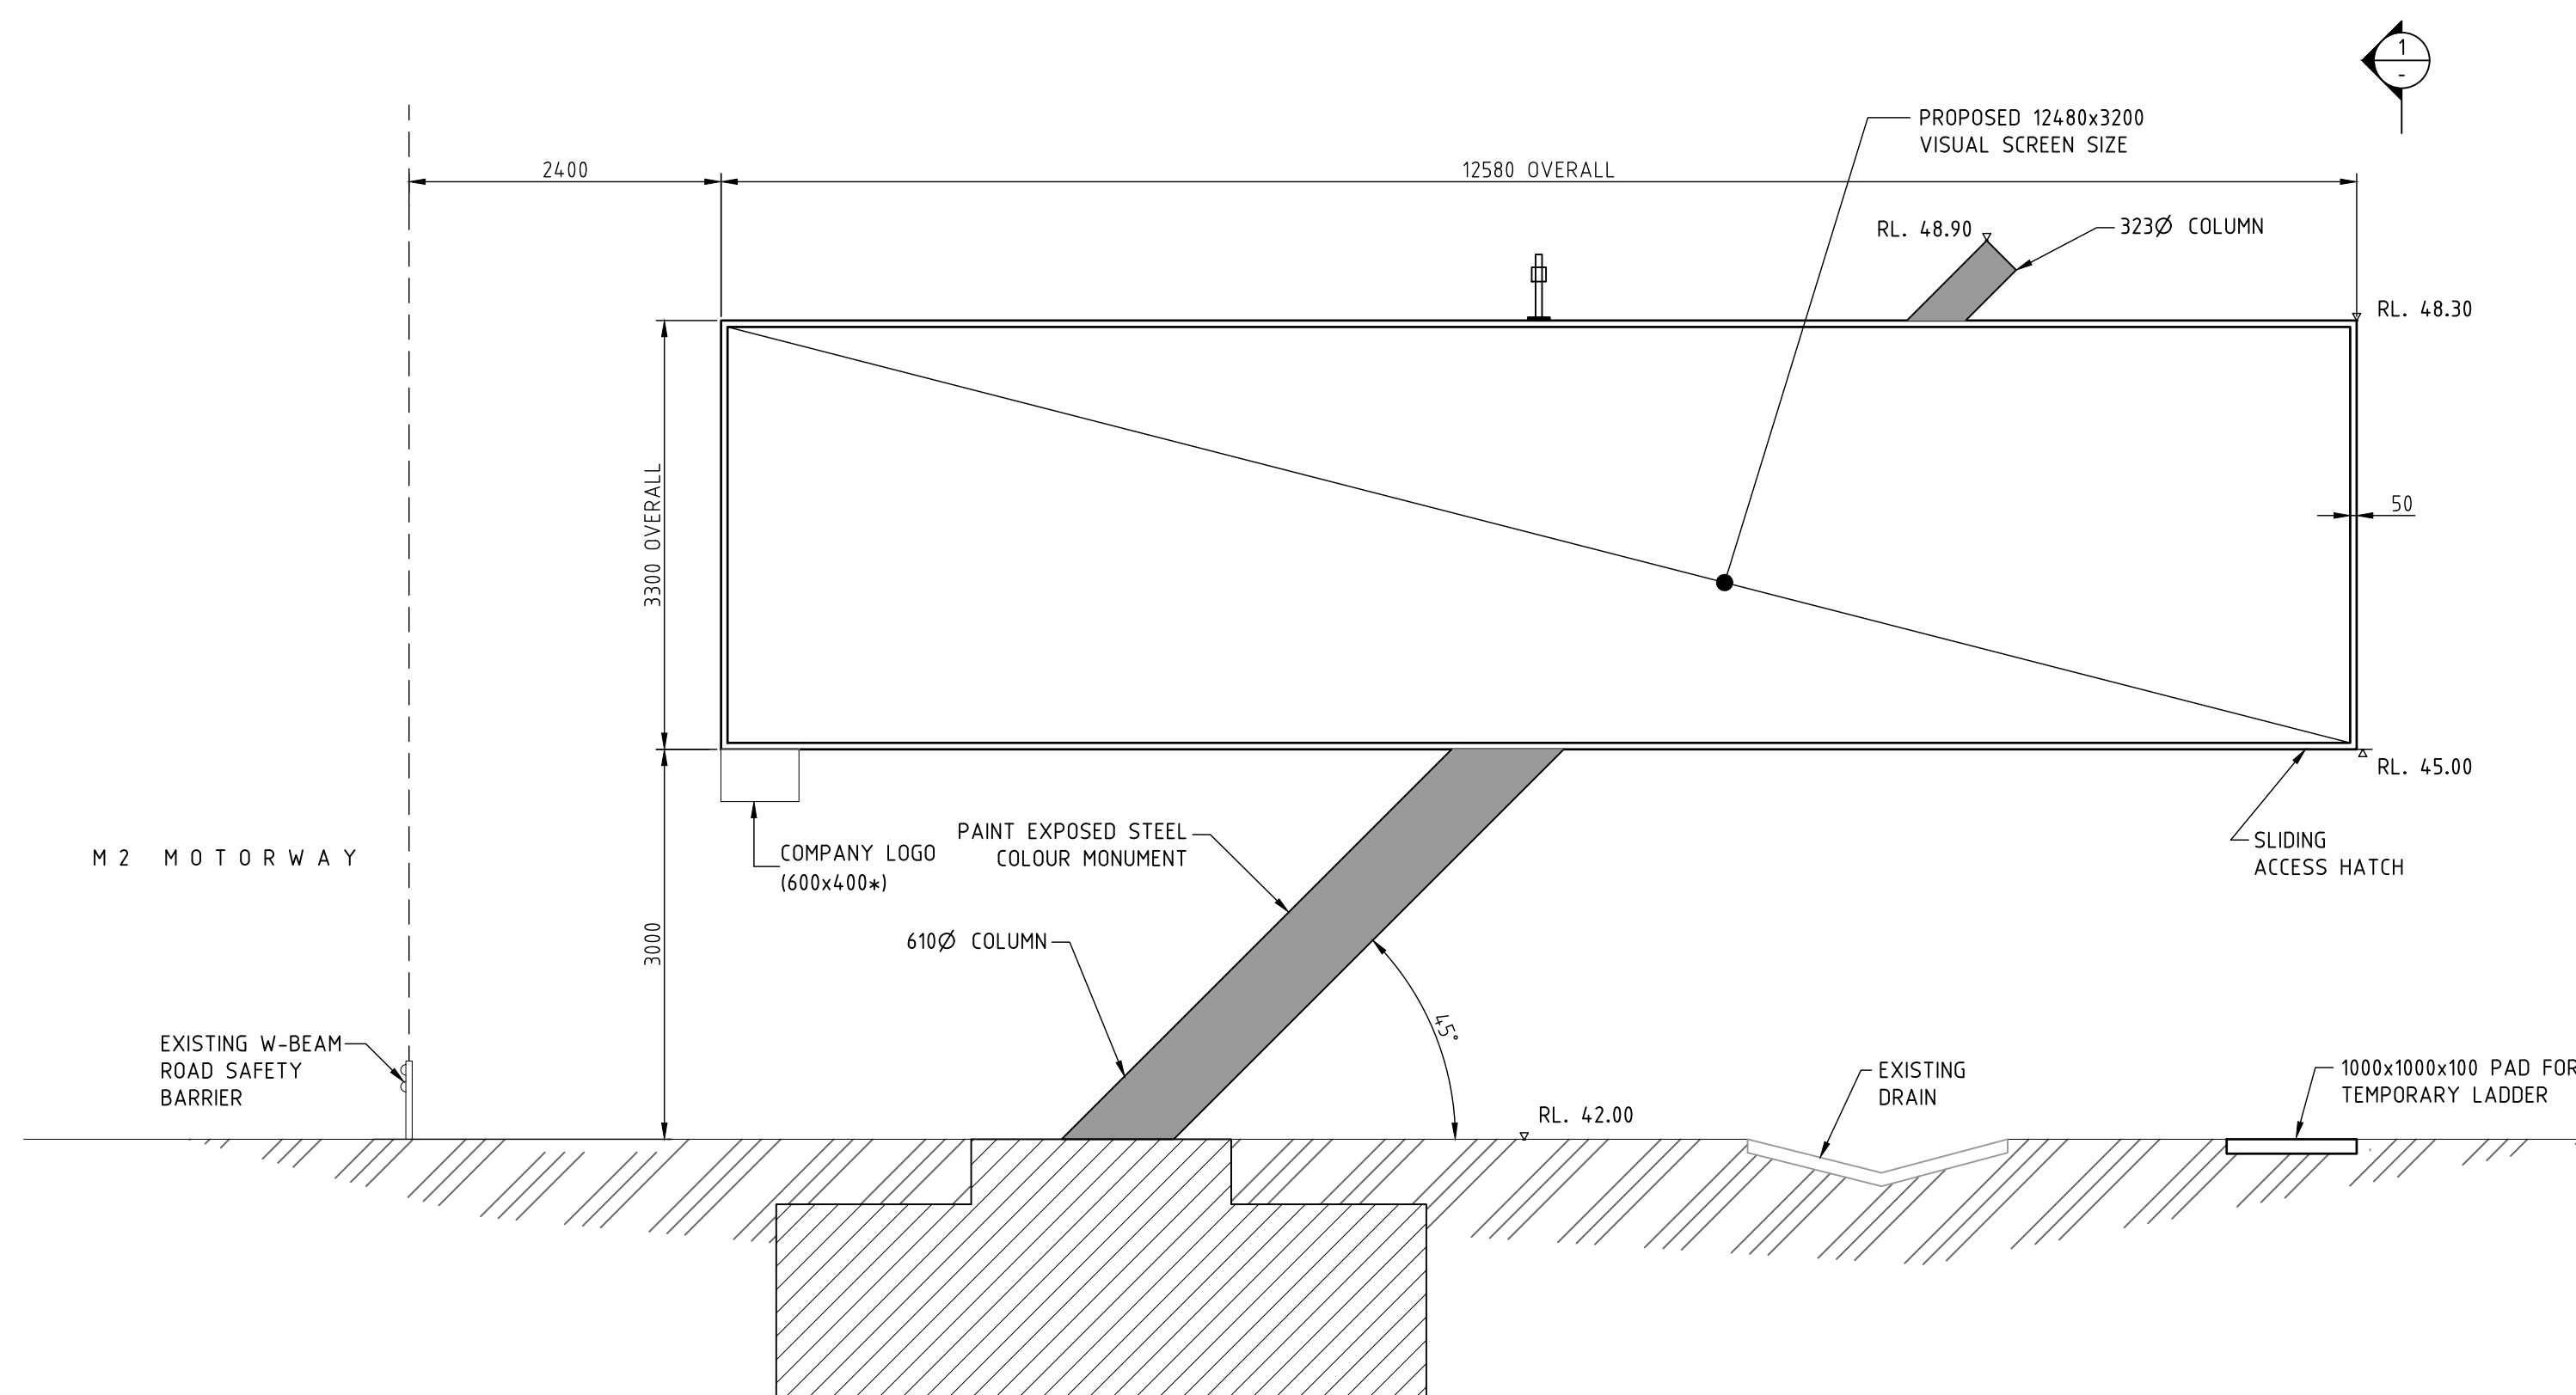

\*LOGO DIMENSIONS NOMINAL

ELEVATION A  
SCALE 1:50

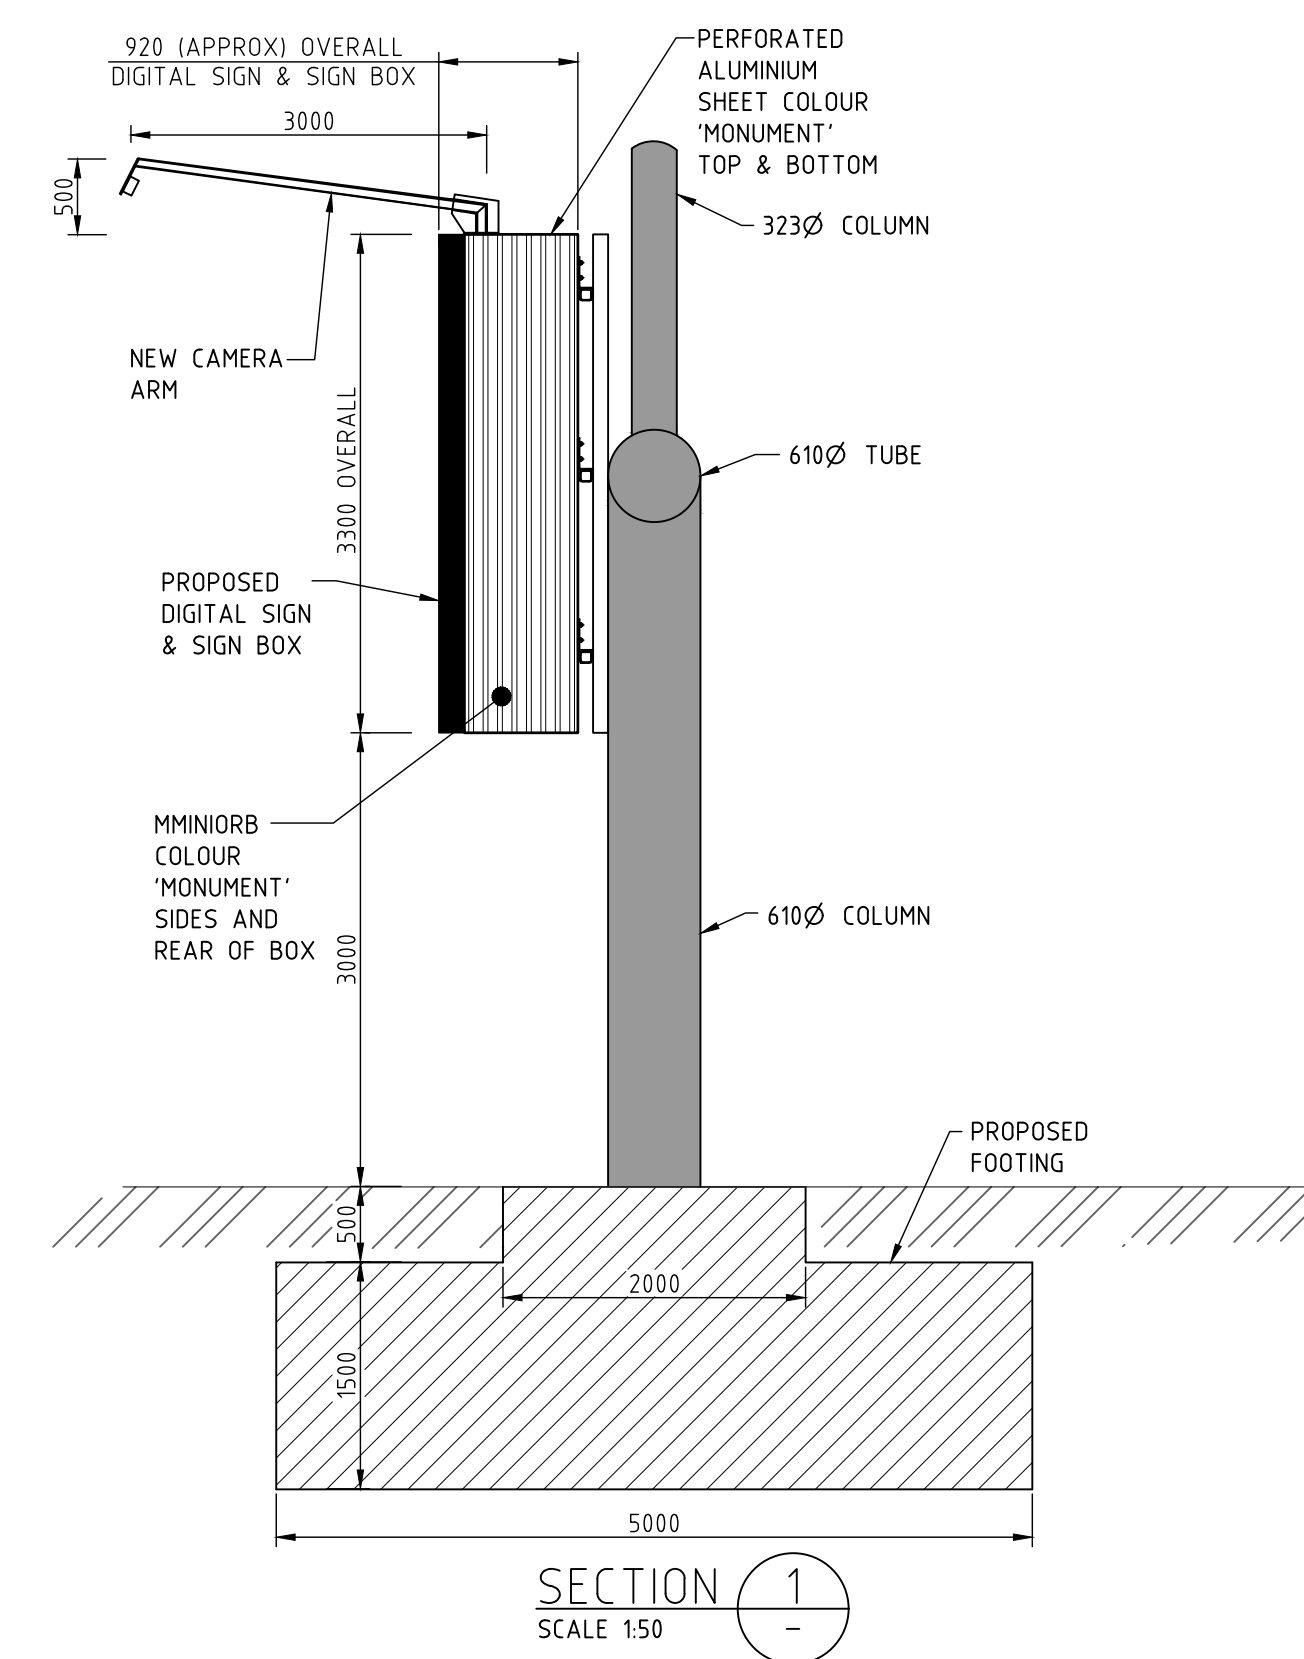

NOT FOR CONSTRUCTION

ISS	DATE	COMMENT
A	16/09/22	ISSUED FOR APPROVAL



Suite 4, Building 7, 49 Frenchs Forest Road East,  
Frenchs Forest, NSW 2086  
P.O. Box 652, Forestville, NSW 2087  
Ph: 02 9451 3455 Fax: 02 9451 3466  
Email: info@dbce.com.au  
ABN 23 039 013 724

CLIENT: MANBOOM
PROJECT: EDEN GARDENS MACQUARIE PARK, OUTBOUND

TITLE: PROPOSED DIGITAL SIGN GENERAL ARRANGEMENT & SITE PLAN, ELEVATION & SECTION
---

DRAWN AU	DESIGN JL	DATE: SEP22
JOB NO: 22141-9	DWG NO: DA01	
SCALE @ A1: AS SHOWN	REV: A	