


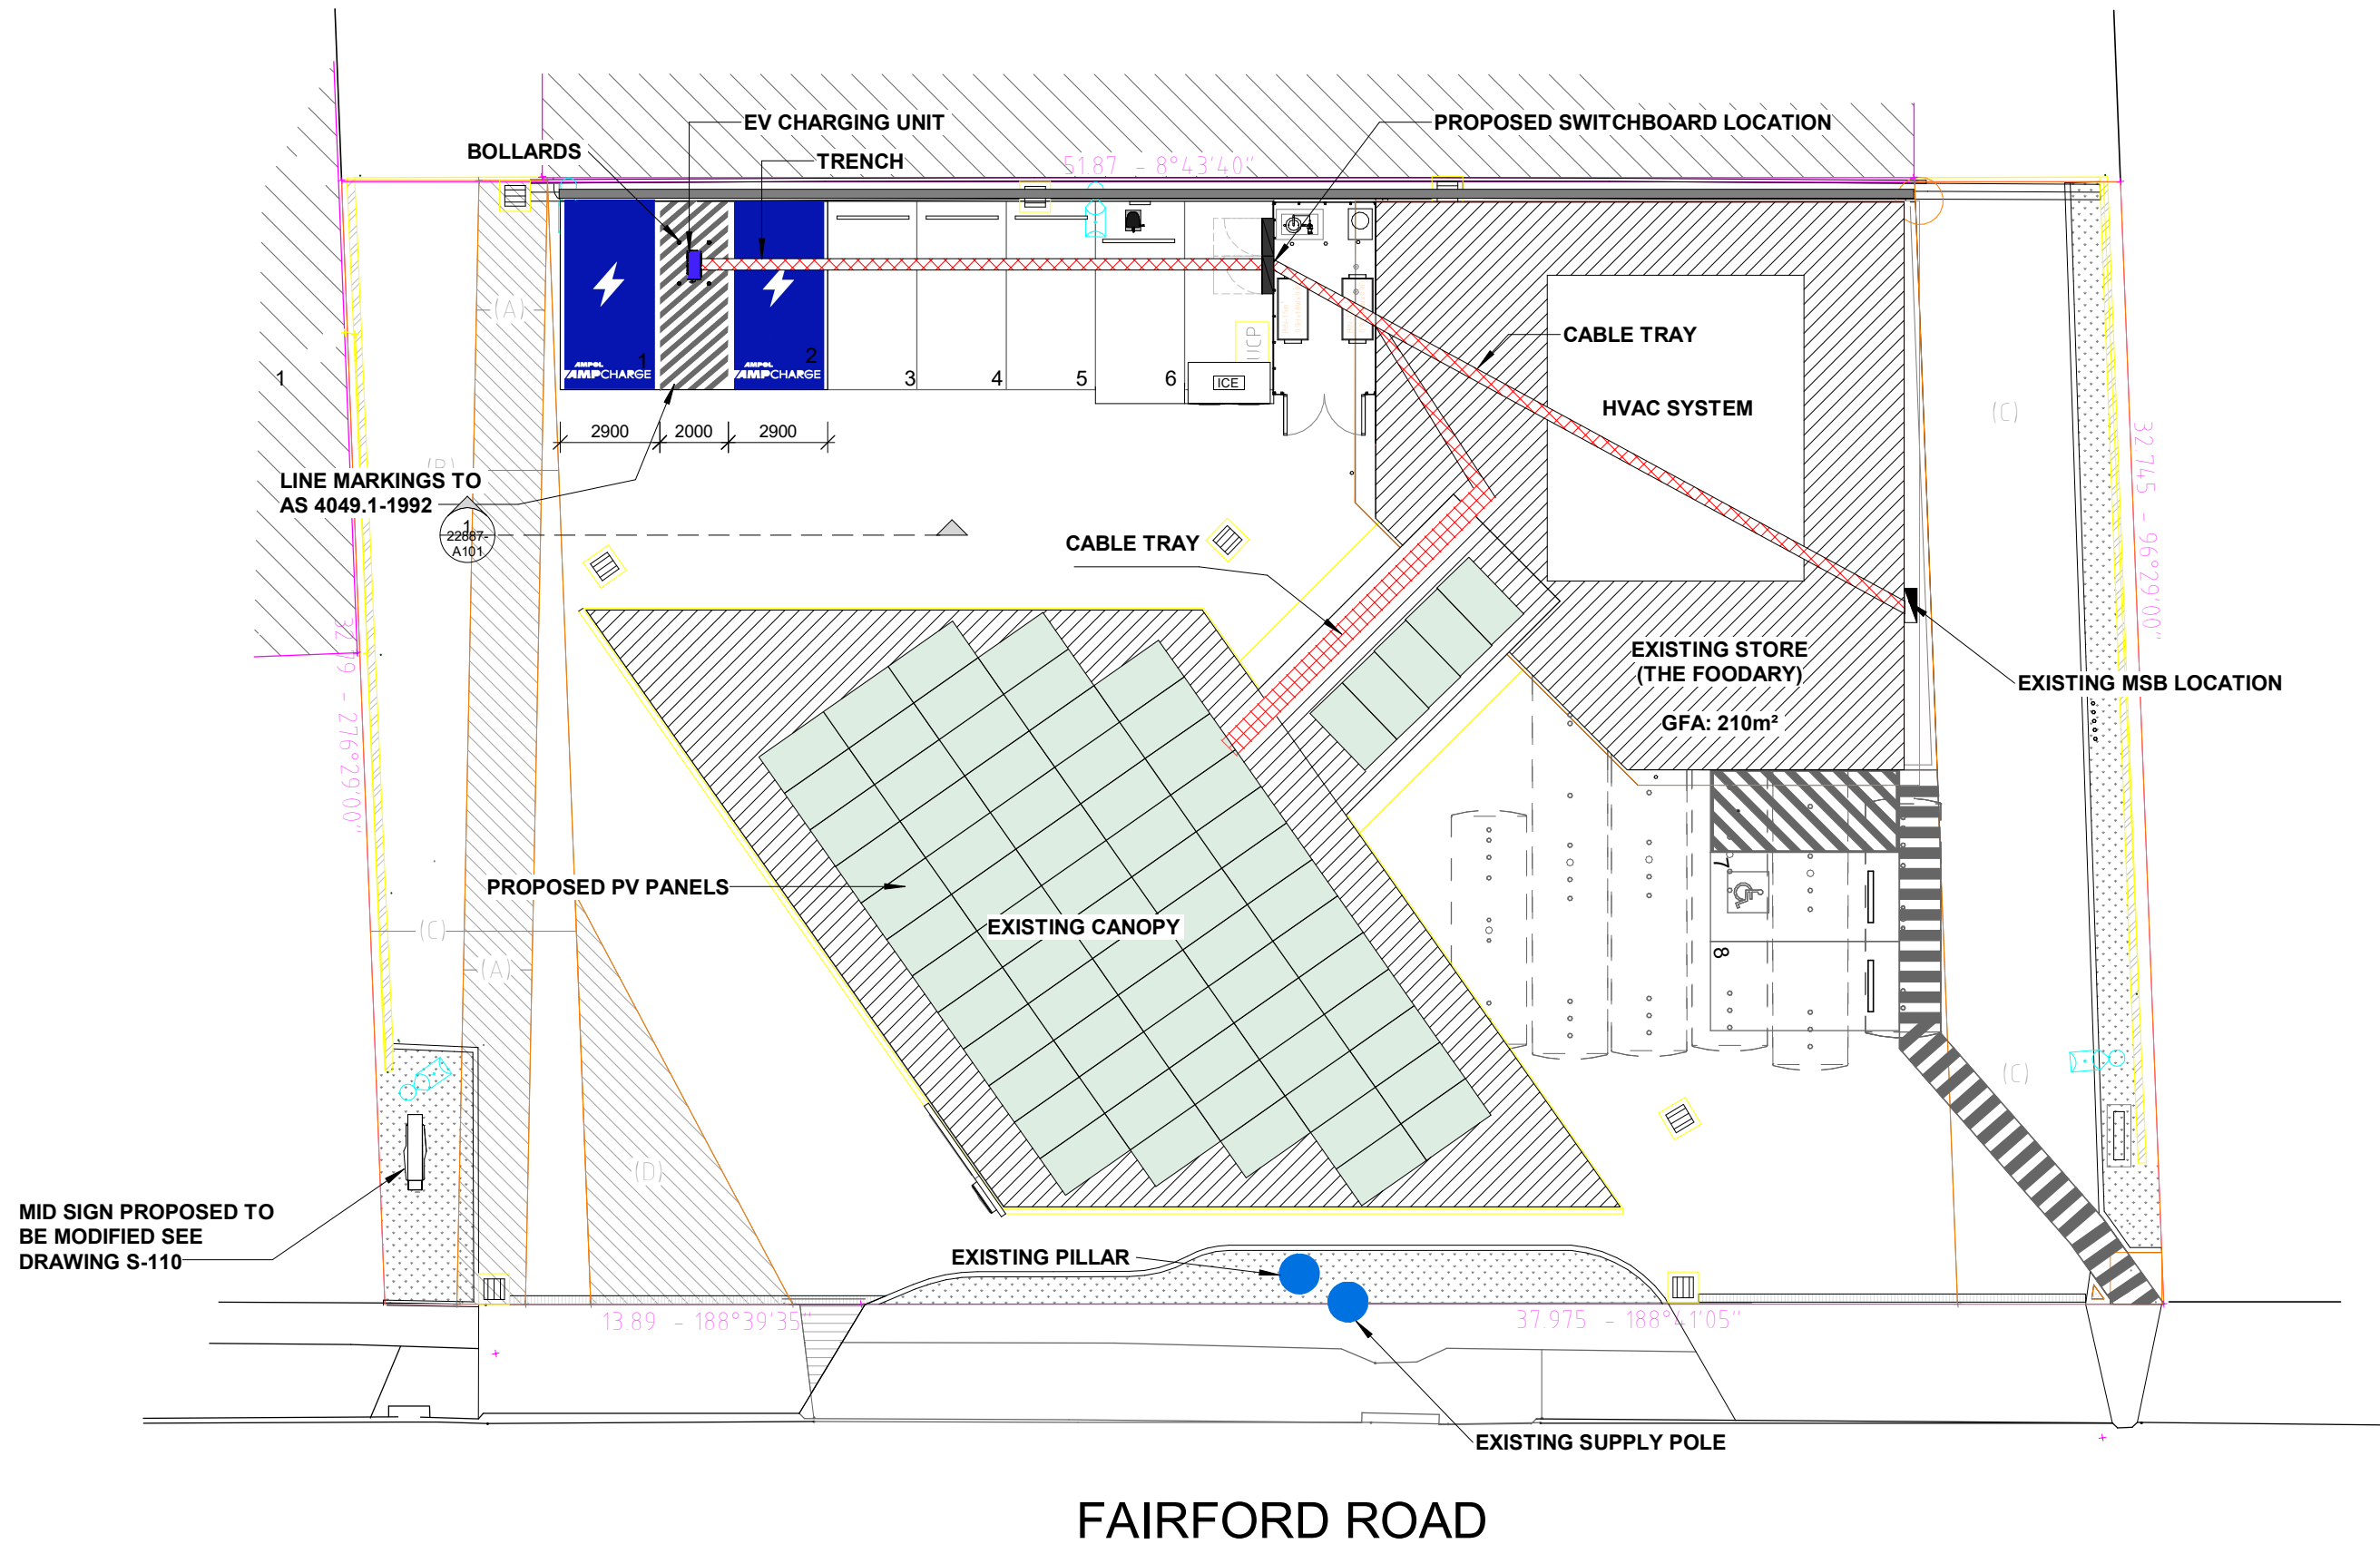

 COPYRIGHT THIS DRAWING & DESIGN MUST NOT BE COPIED IN WHOLE OR PART WITHOUT THE WRITTEN CONSENT OF AMPOL AUSTRALIA PETROLEUM PTY LIMITED AAPPL.					PROJECT: 22887 -PADSTOW 115-177 FAIRFORD RD NSW	DRAWING TITLE: SITE PLAN	SCALE: 1 : 200	TOWN PLANNING		
								APPROVED: Approver	DATE: 06.12.22	
								SIZE: A3	DRAWING No: 22887- A100	REVISION: B



COPYRIGHT
THIS DRAWING & DESIGN MUST NOT BE COPIED
IN WHOLE OR PART WITHOUT THE WRITTEN
CONSENT OF AMPOL AUSTRALIA PETROLEUM
PTY LIMITED AAPPL.

B	PL	06.12.22	Moved EV	
A	PL	02.12.22	INITIAL ISSUE	
REV	BY	DATE	REVISION DESCRIPTION	


PROJECT:
22887 -PADSTOW
115-177 FAIRFORD RD
NSW

DRAWING TITLE:
EV ELEVATION

SCALE:		
1 : 50	APPROVED:	DATE:
	Approver	06.12.22
SIZE:	DRAWING No:	REVISION:
A3	22887- A101	B



EXISTING I.D. SIGN

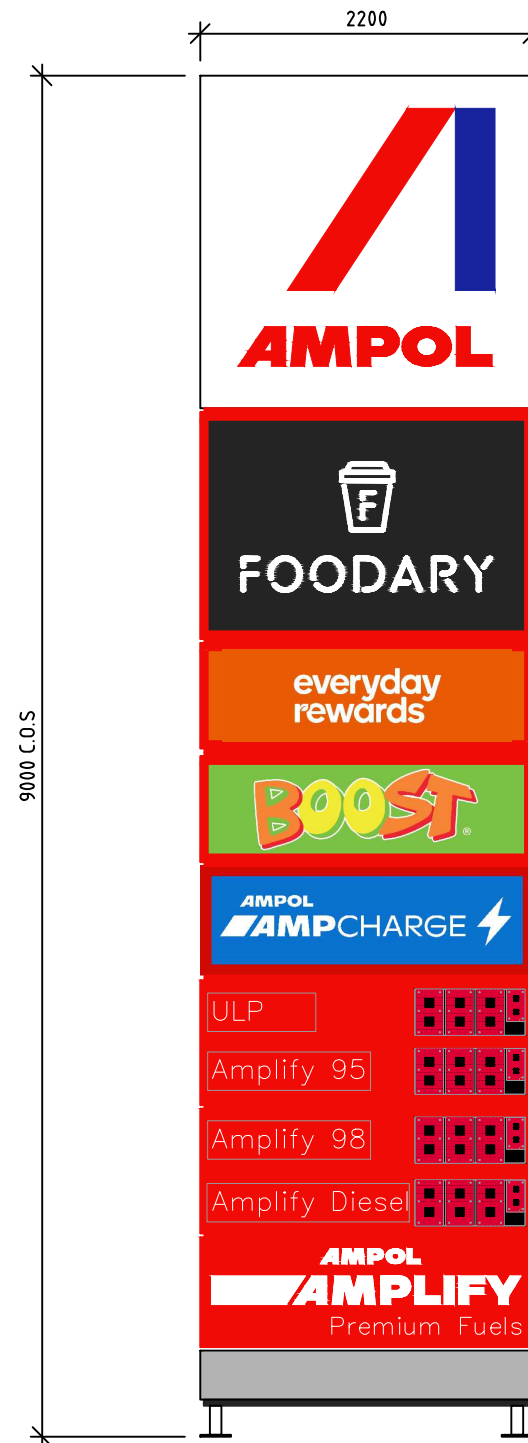

PROPOSED I.D. SIGN

 COPYRIGHT THIS DRAWING & DESIGN MUST NOT BE COPIED IN WHOLE OR PART WITHOUT THE WRITTEN CONSENT OF AMPOL AUSTRALIA PETROLEUM PTY LIMITED AAPPL.	REV.	BY	DATE	DESCRIPTION OF CHANGE	PROJECT	TITLE	00.5m11.522.5		
							SCALE	FOR APPROVAL	
							1:50	APPROVED	DATE
							SIZE	DRAWING No.	REV.
							A3	22887-S110	A