



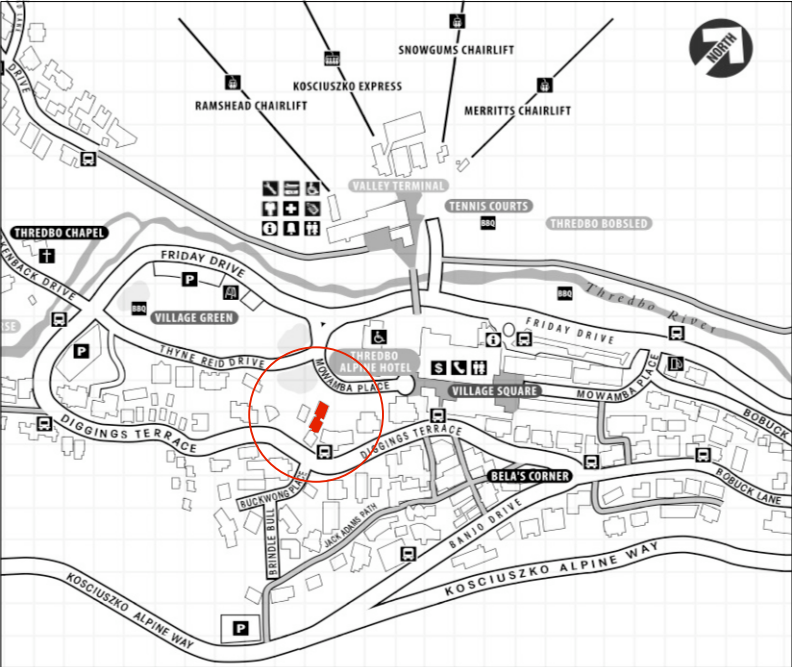

SOURCE: THREDBO VILLAGE RESORT MAP


LOCATION PLAN

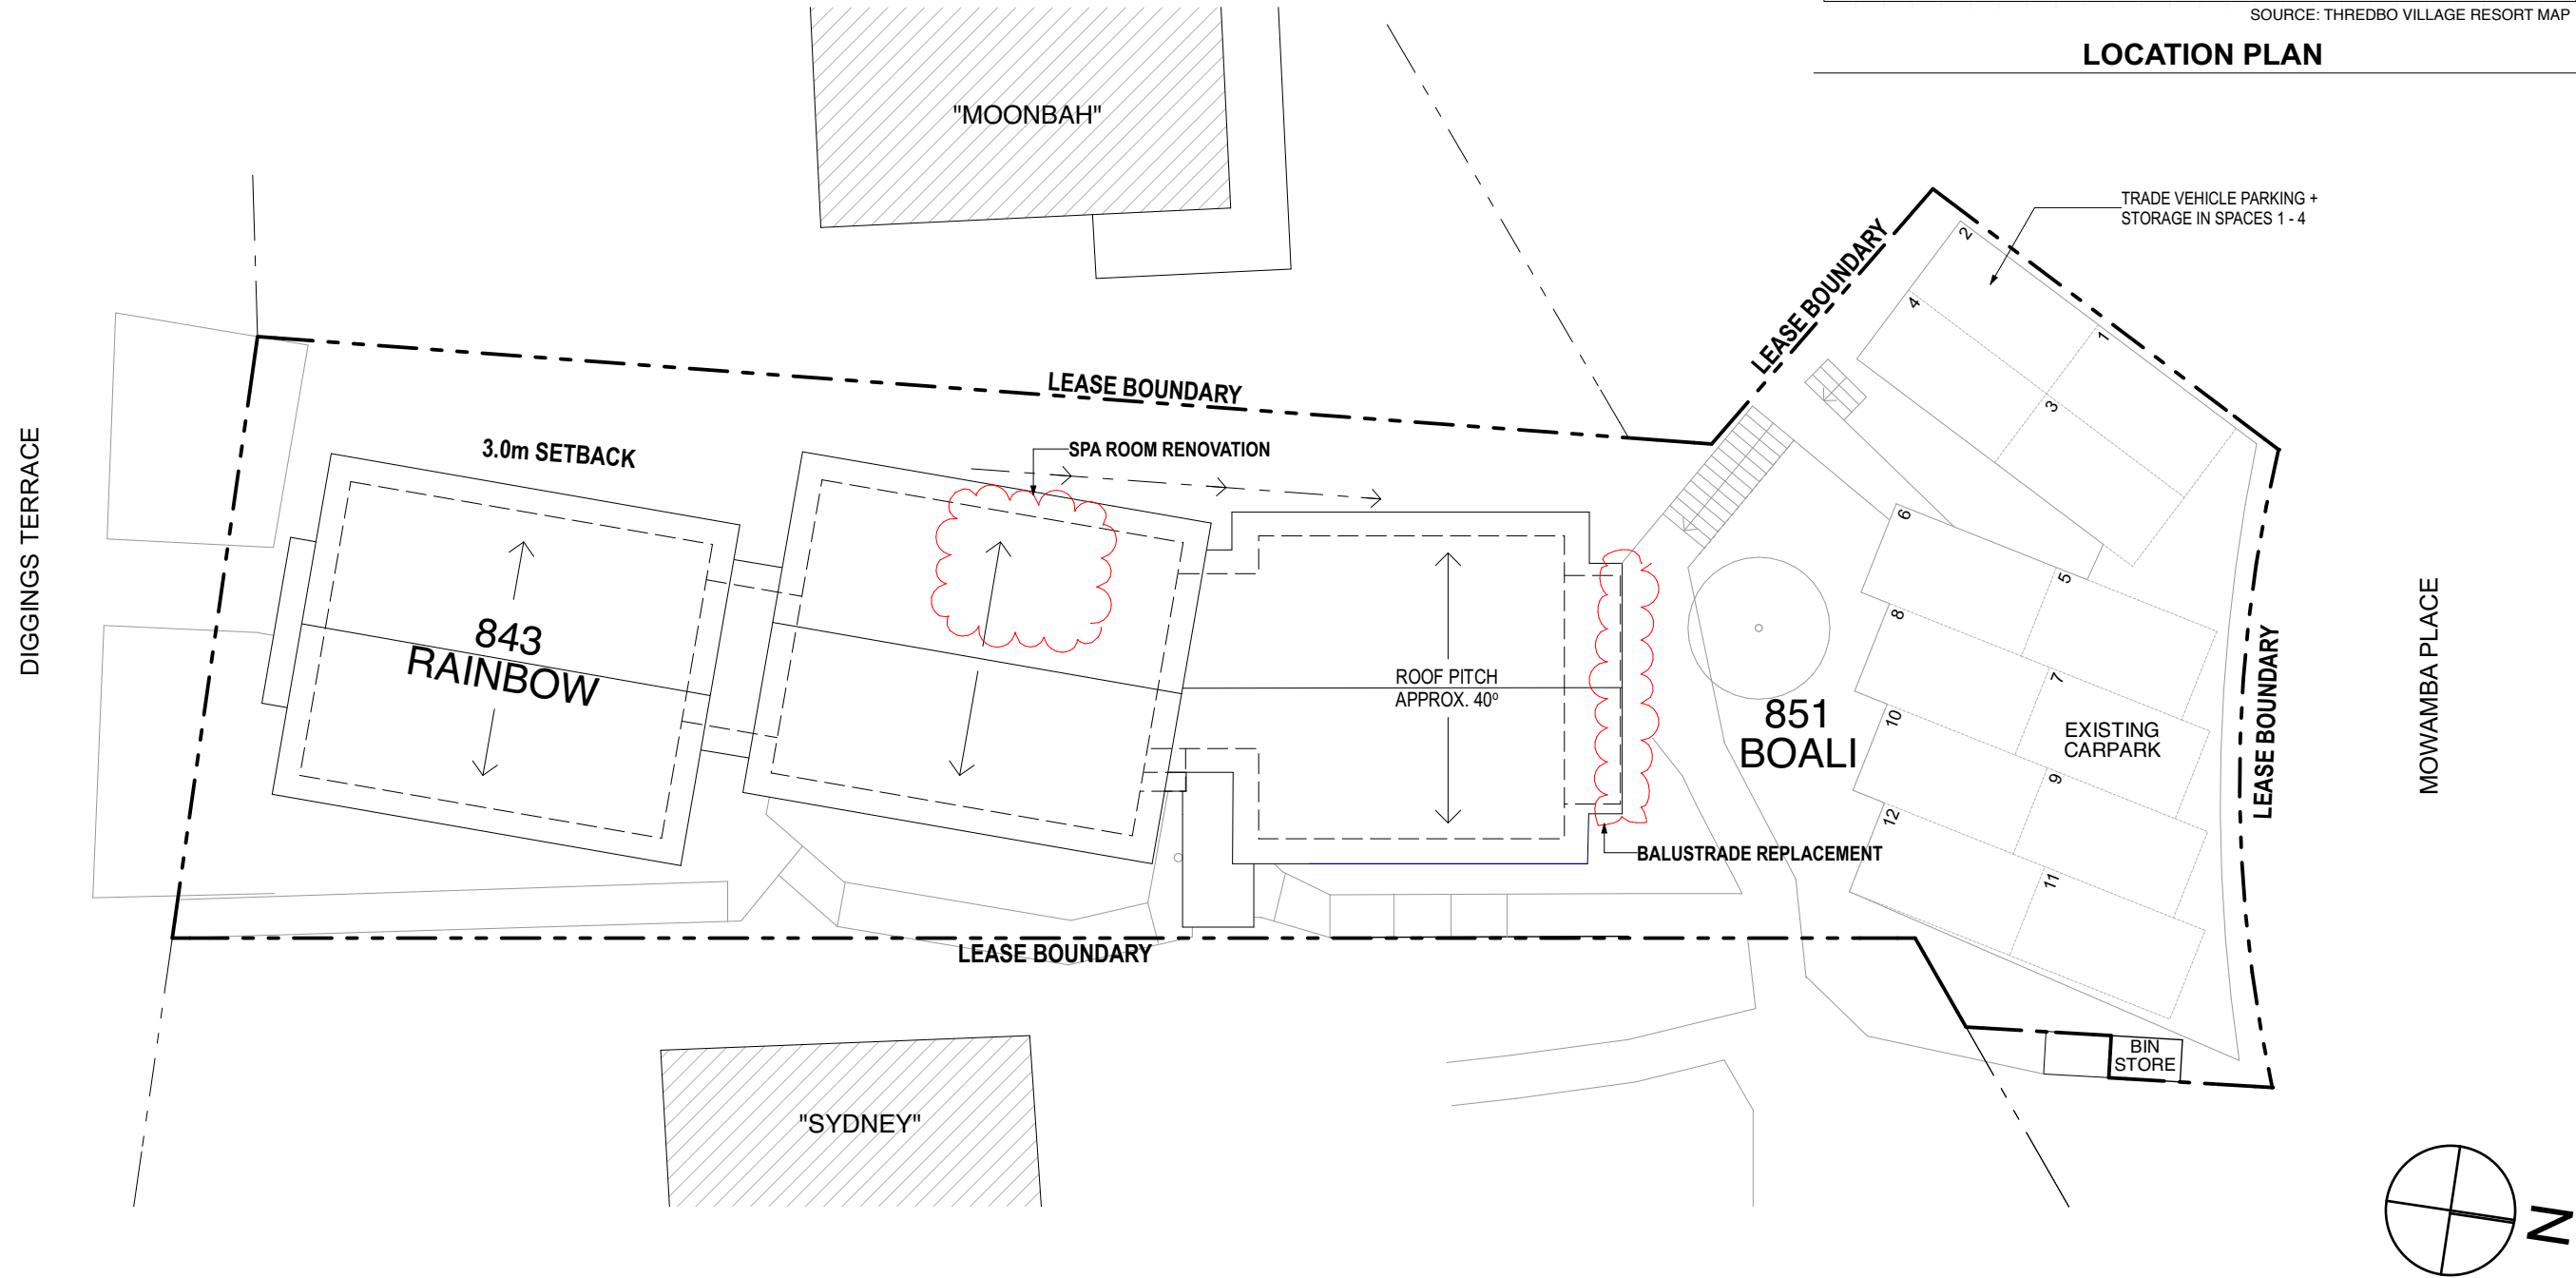

DATE	REV	DESCRIPTION
28/8/18	A	ISSUE FOR REVISION

PROJECT
RENOVATION
BOALI SKI LODGE, MOWAMBA PLACE
THREDBO NSW 2625
LOT 867 DP 1192567
FOR BOALI SKI CLUB

DRAWING TITLE
LOCATION & SITE PLAN
SCALE
@ A3
PROJECT NO.
1824
DRAWN BY
SGIAB
DRAWING NO.
A.01
PLOT DATE
28/8/18
REVISION
A

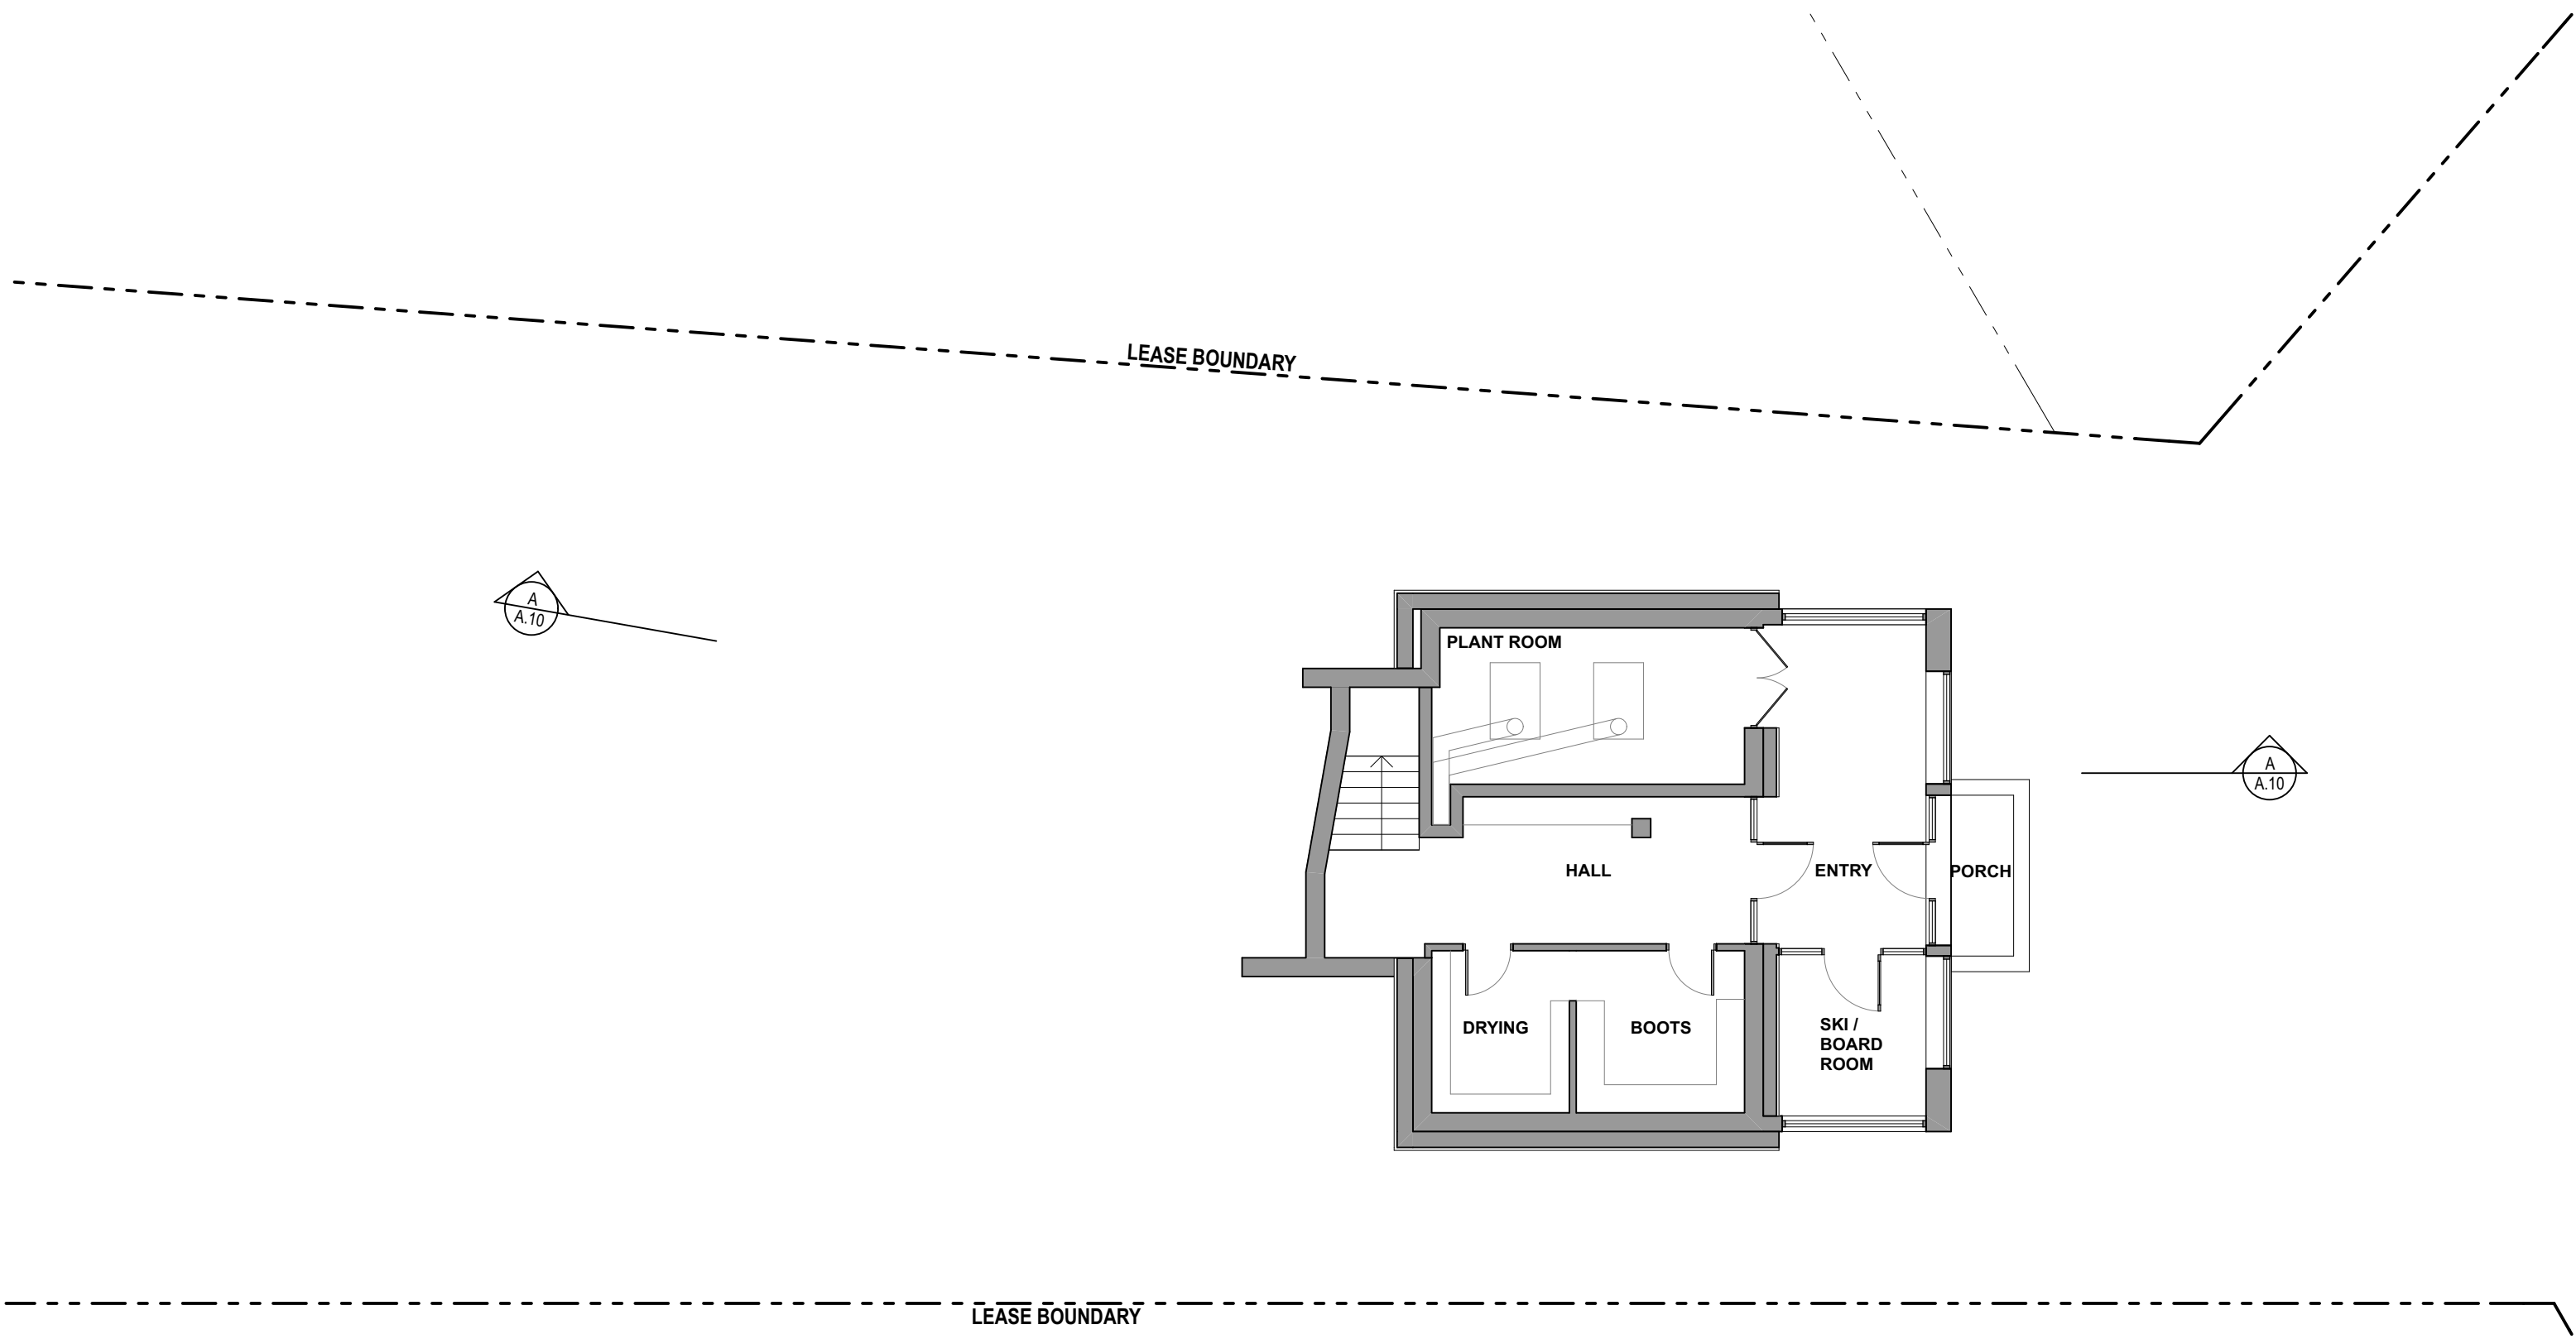

DATE	REV	DESCRIPTION
28/8/18	A	ISSUE FOR REVISION

PROJECT
RENOVATION
BOALI SKI LODGE , MOWAMBA PLACE
THREDBO NSW 2625
LOT 867 DP 1192567

FOR BOALI SKI CLUB

DRAWING TITLE
ENTRY LEVEL

SCALE
1:100 @ A3



PROJECT NO.
1824

DRAWN BY
SG/AB

DRAWING NO.
A.02



PLOT DATE
28/8/18

REVISION
A

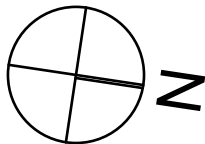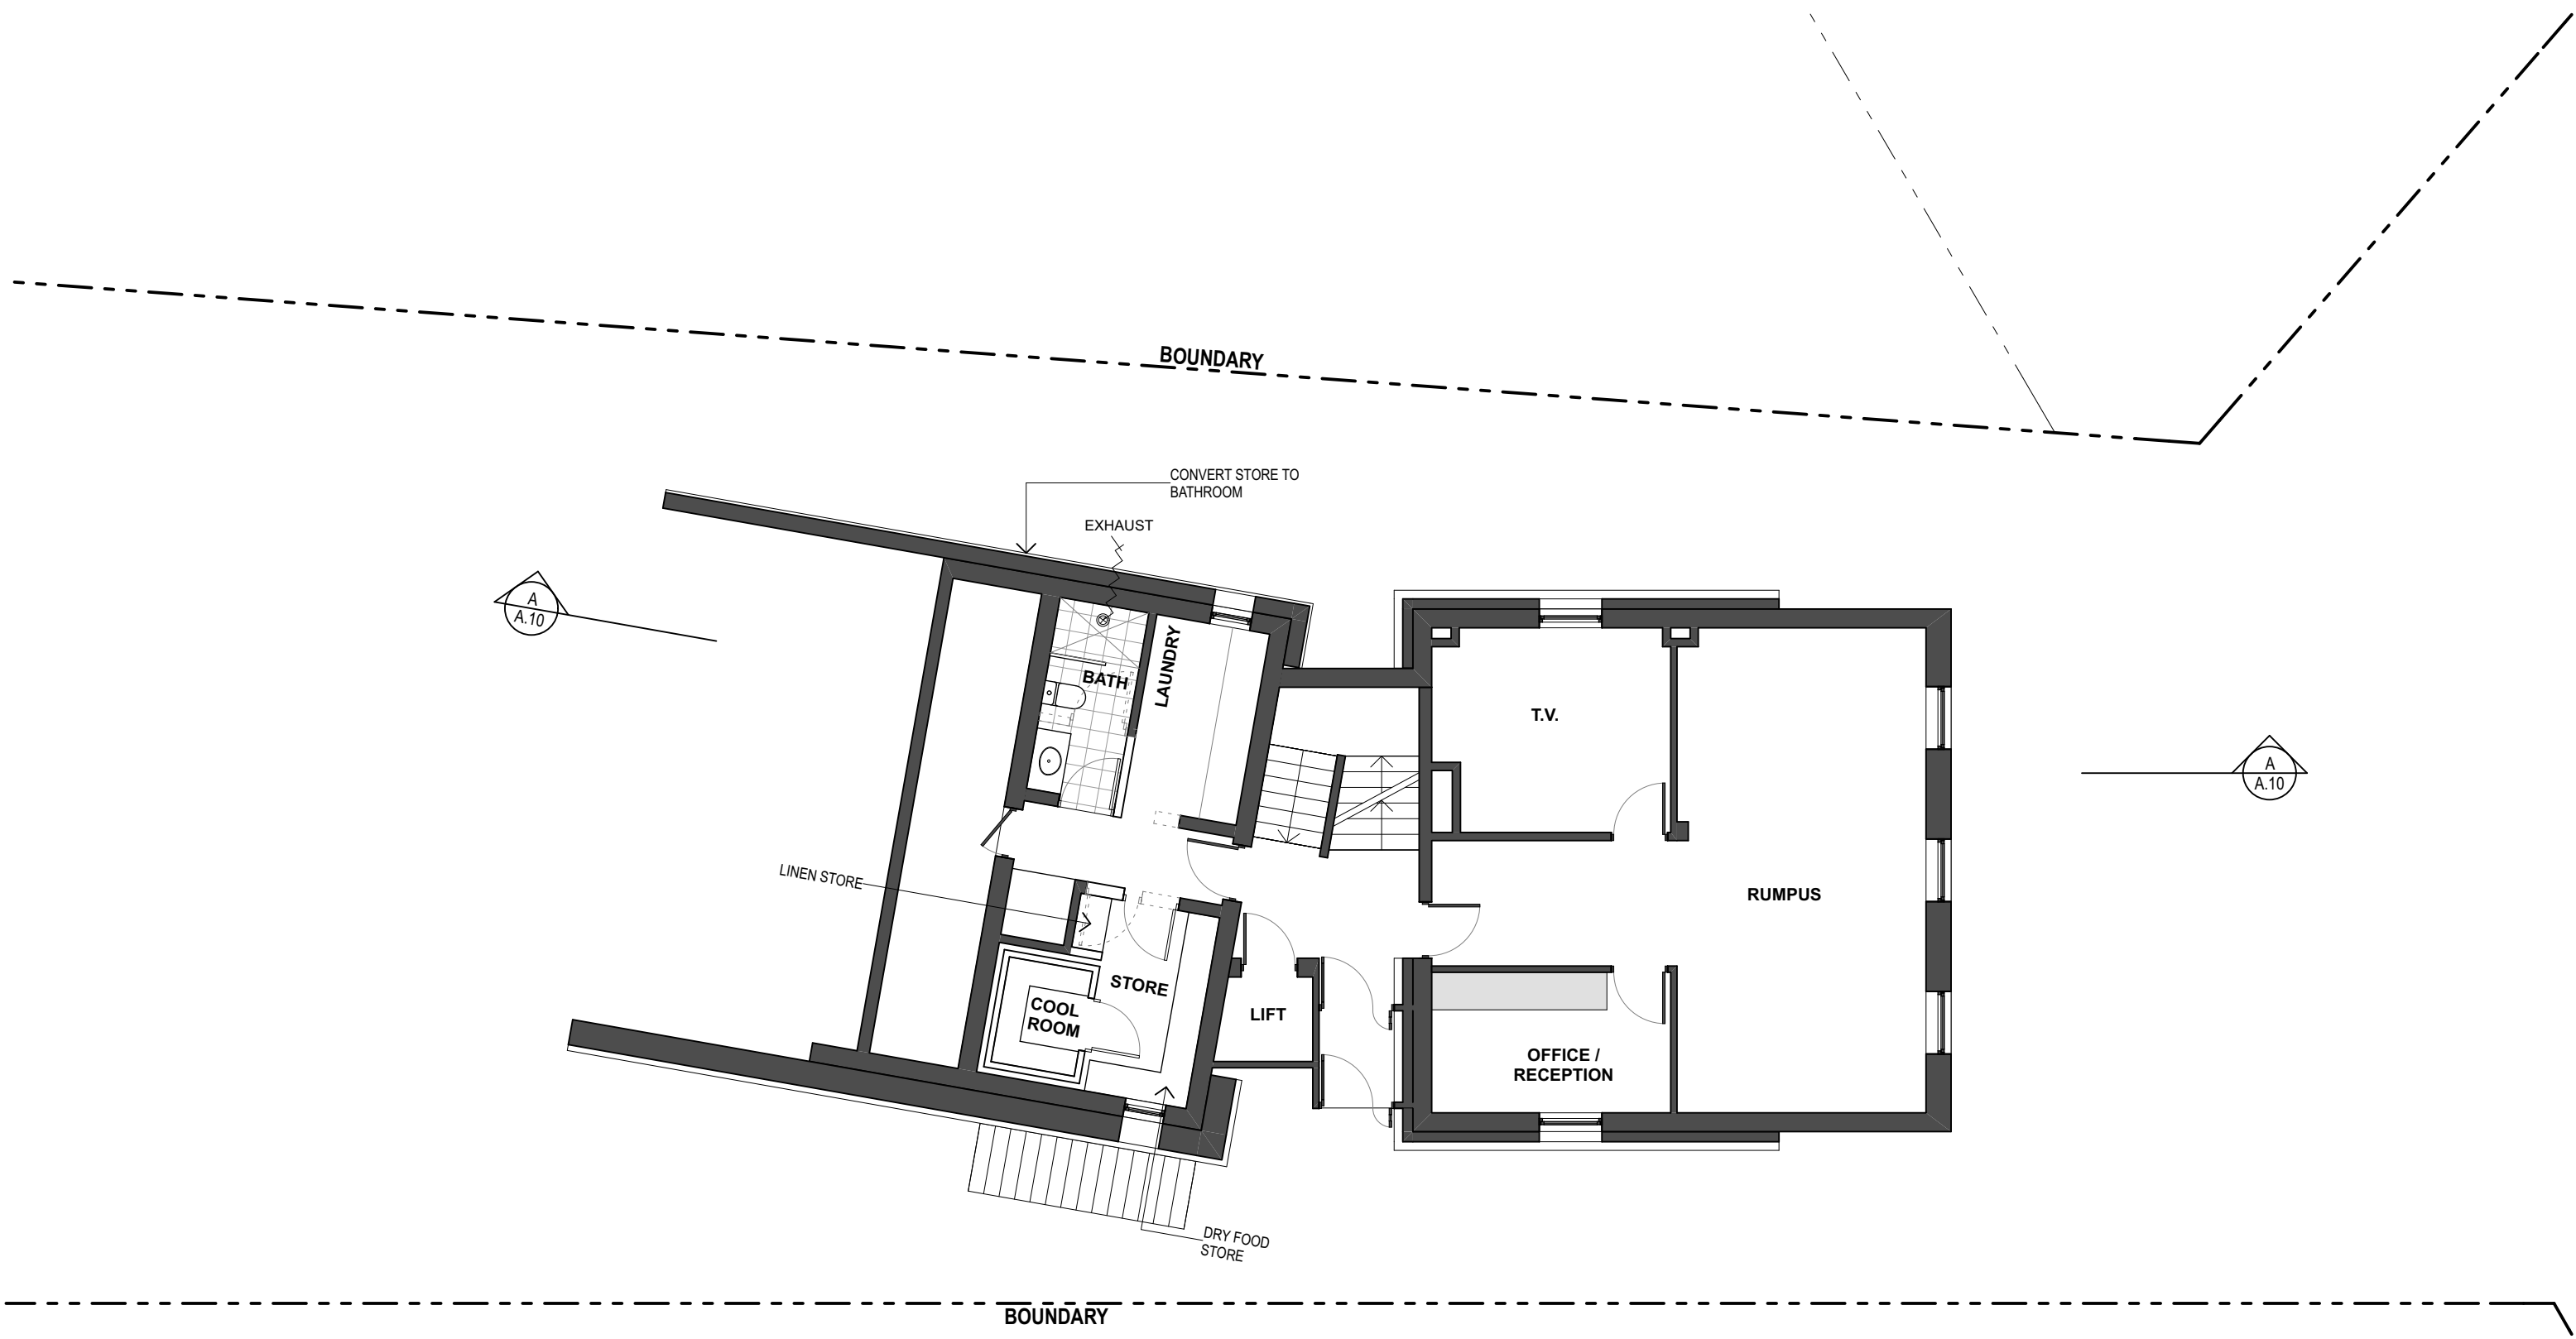


DATE	REV	DESCRIPTION
28/08/18	A	ISSUE FOR REVISION
8/12/22	B	ISSUE FOR CONSTRUCTION
8/12/22	C	54.55


PROJECT RENOVATION BOALI SKI LODGE , MOWAMBA PLACE THREDBO NSW 2625 LOT 867 DP 1192567			DRAWING TITLE LEVEL 1		
FOR BOALI SKI CLUB			SCALE 1:100 @ A3	DRAWN BY SGIAB	PLOT DATE 8/12/22
PROJECT NO. 1824			DRAWING NO. A.03	REVISION C	

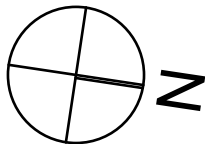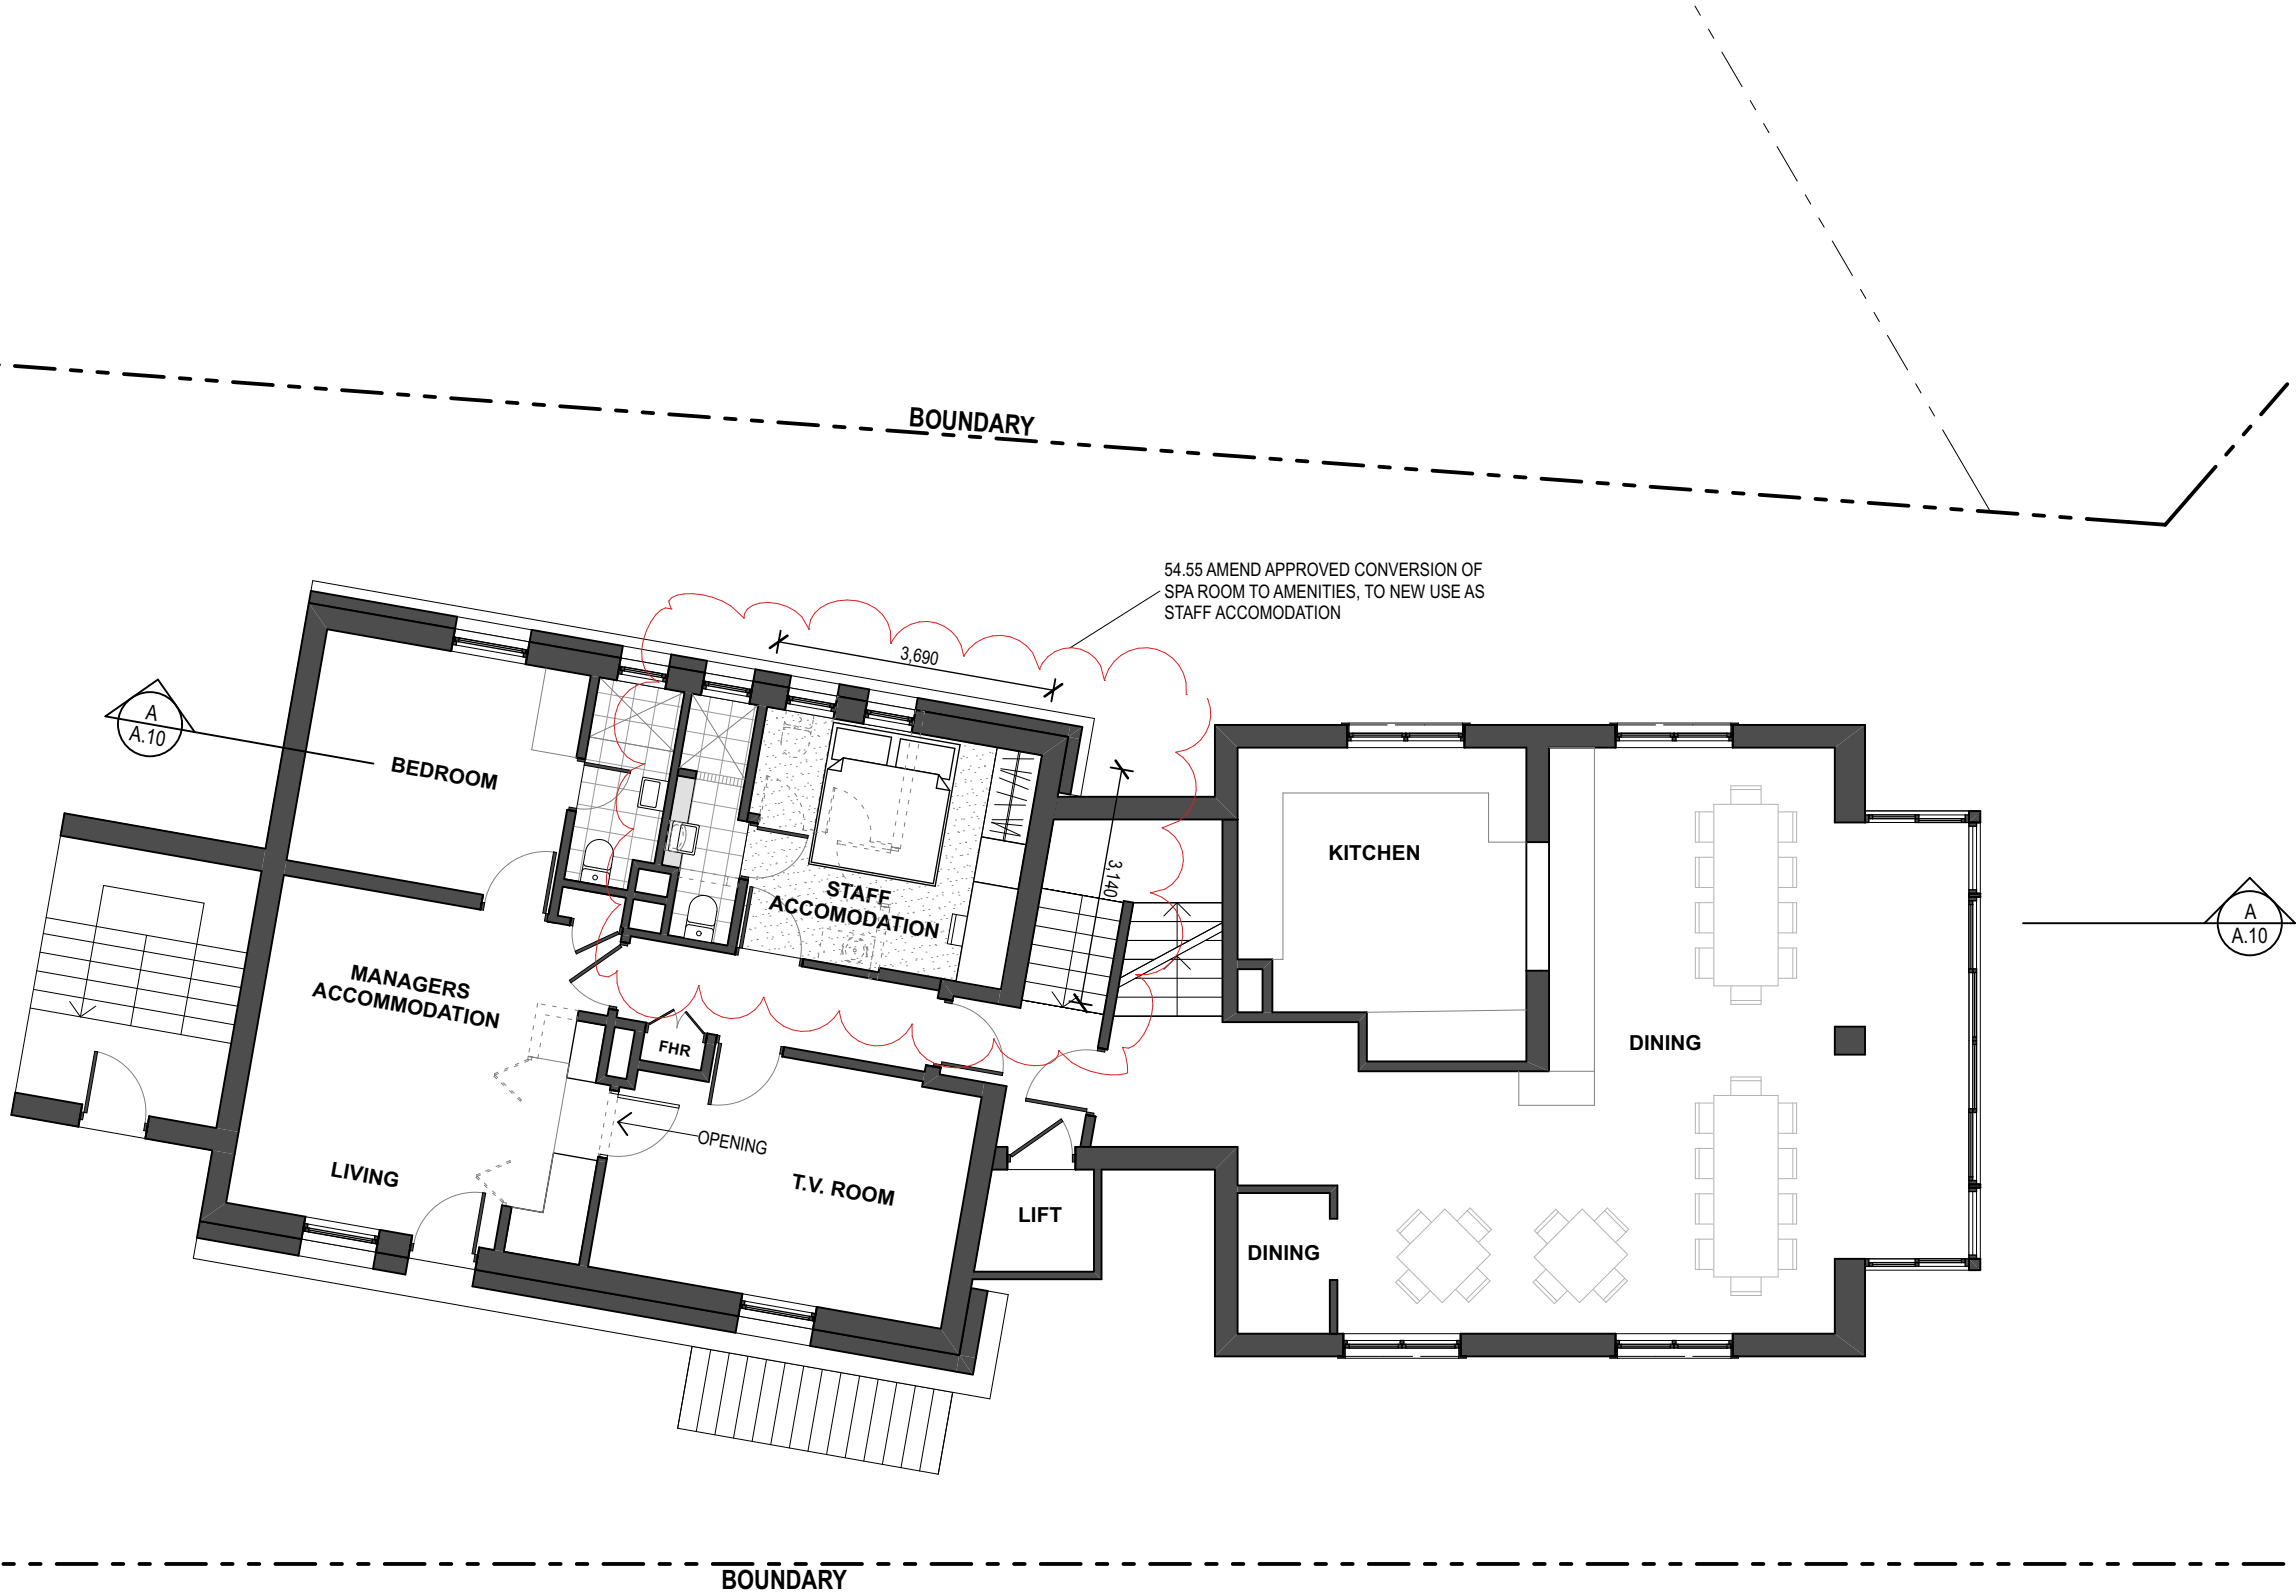



DATE	REV	DESCRIPTION
28/08/18	A	ISSUE FOR REVISION
8/12/22	B	ISSUE FOR CONSTRUCTION
8/12/22	C	54.55

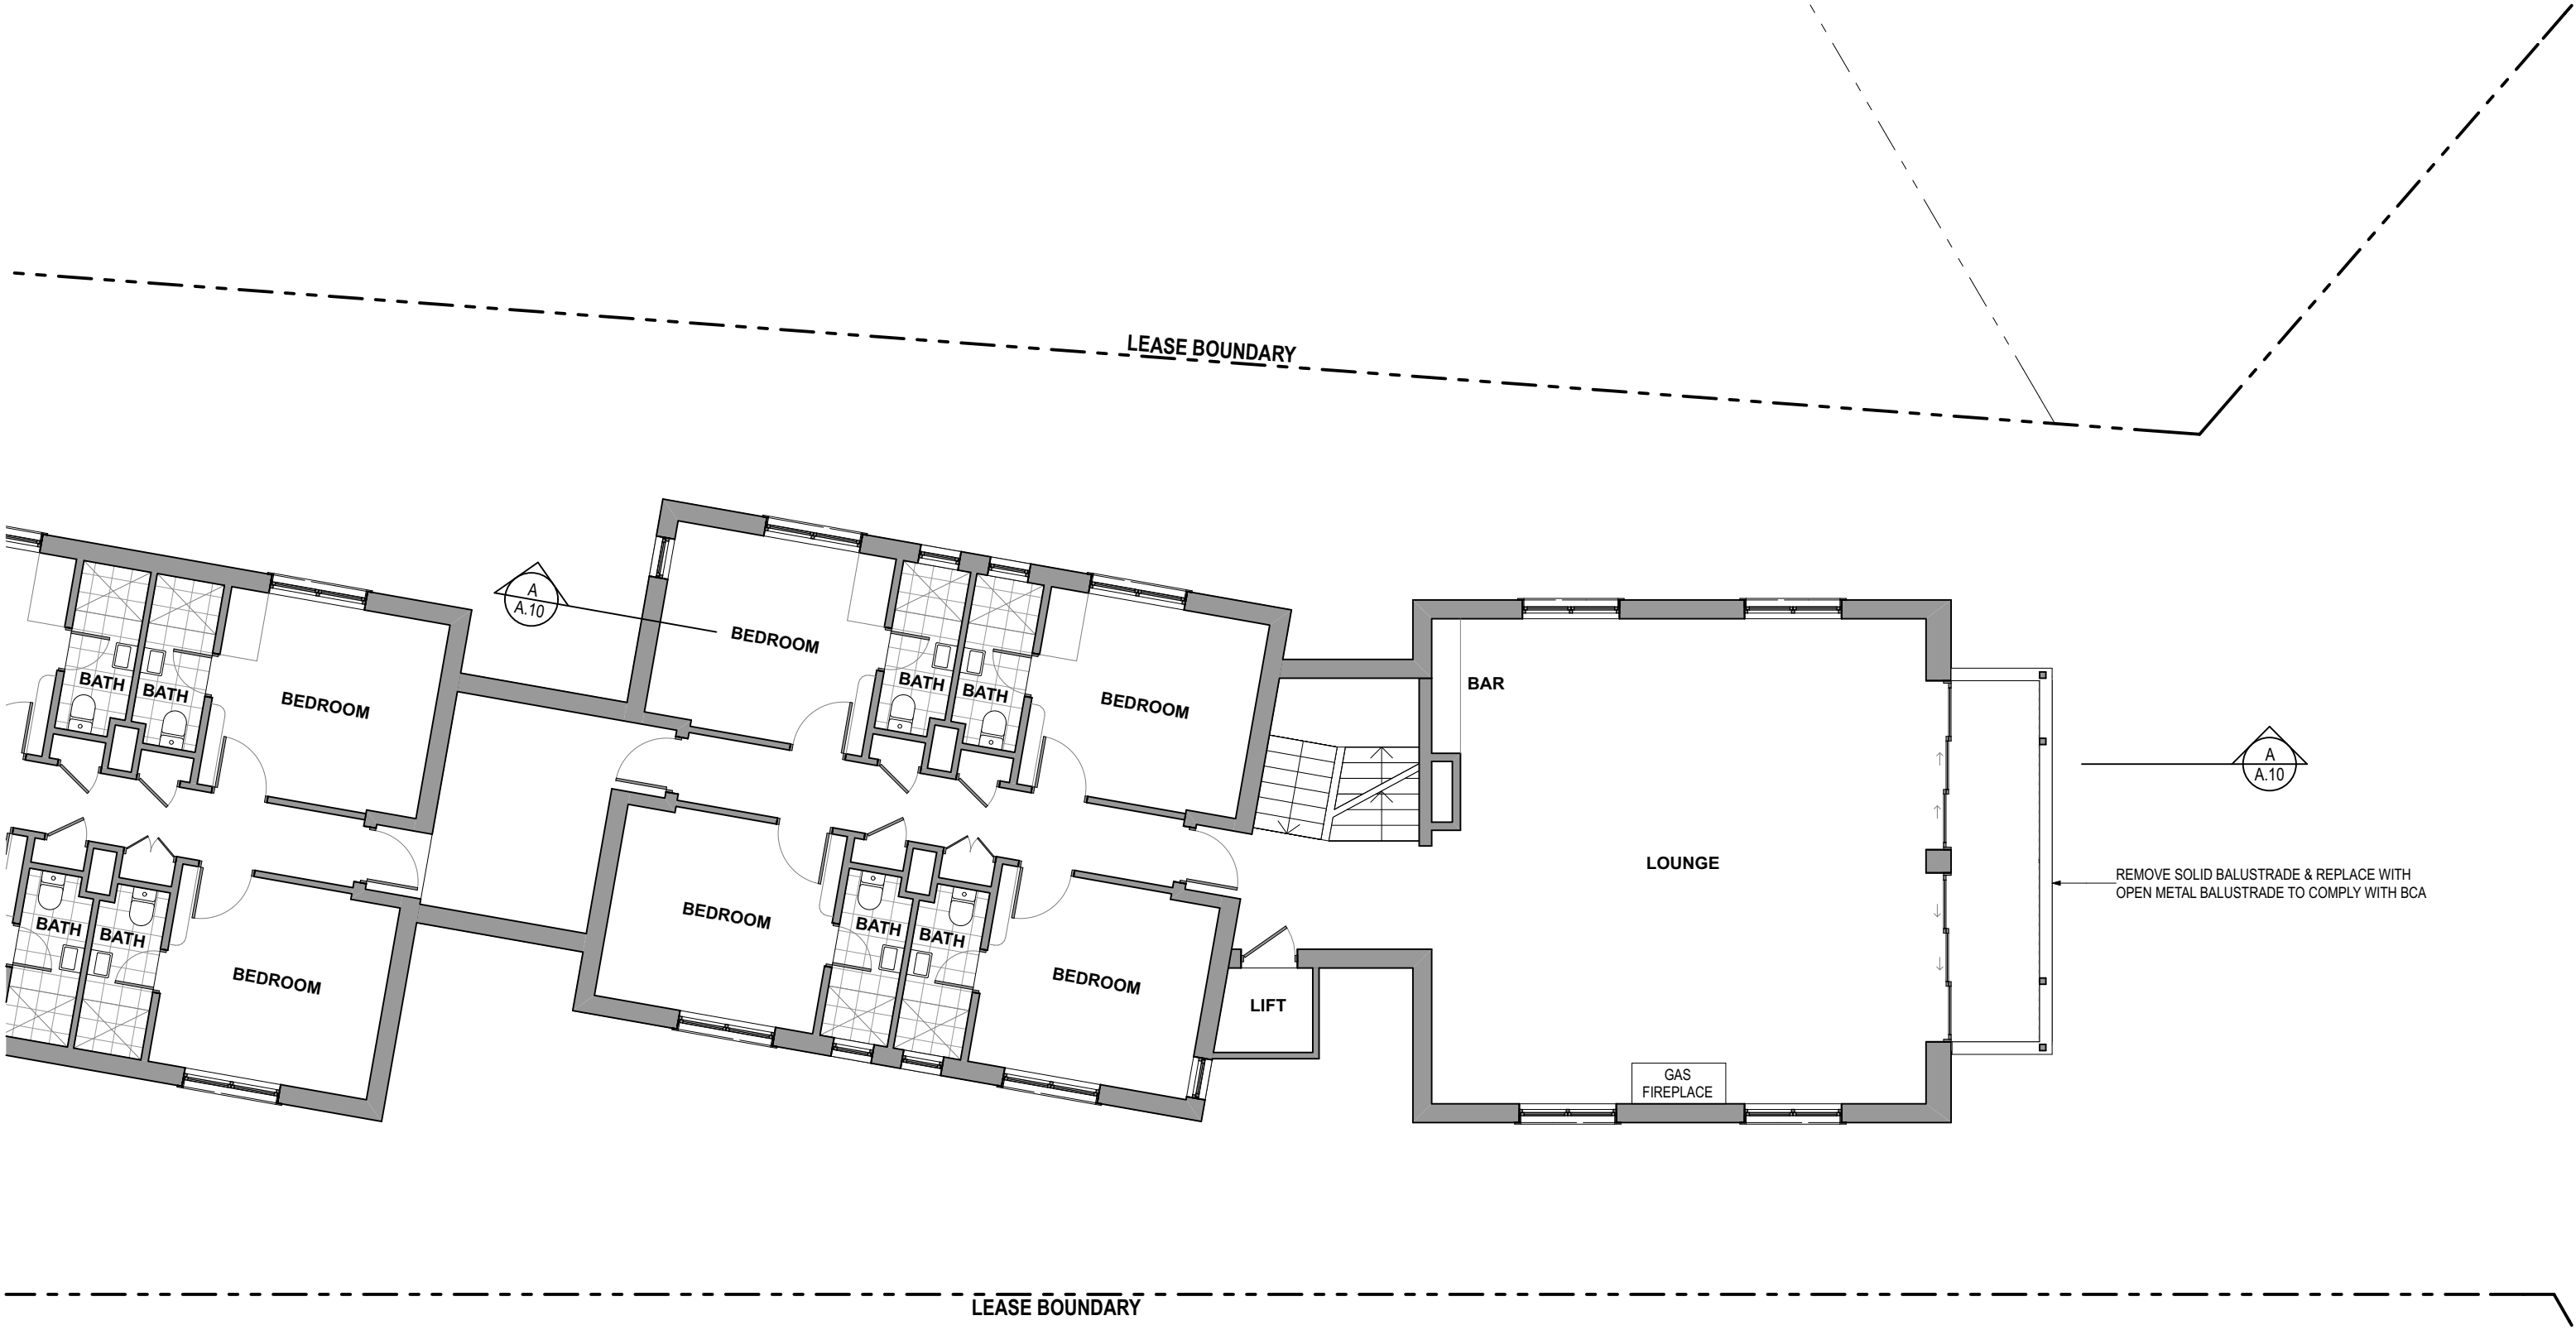

REMOVE SOLID BALUSTRADE & REPLACE WITH
OPEN METAL BALUSTRADE TO COMPLY WITH BCA

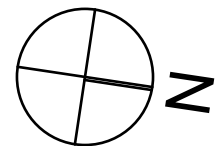


DATE	REV	DESCRIPTION
28/8/18	A	ISSUE FOR REVISION

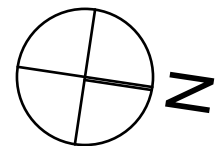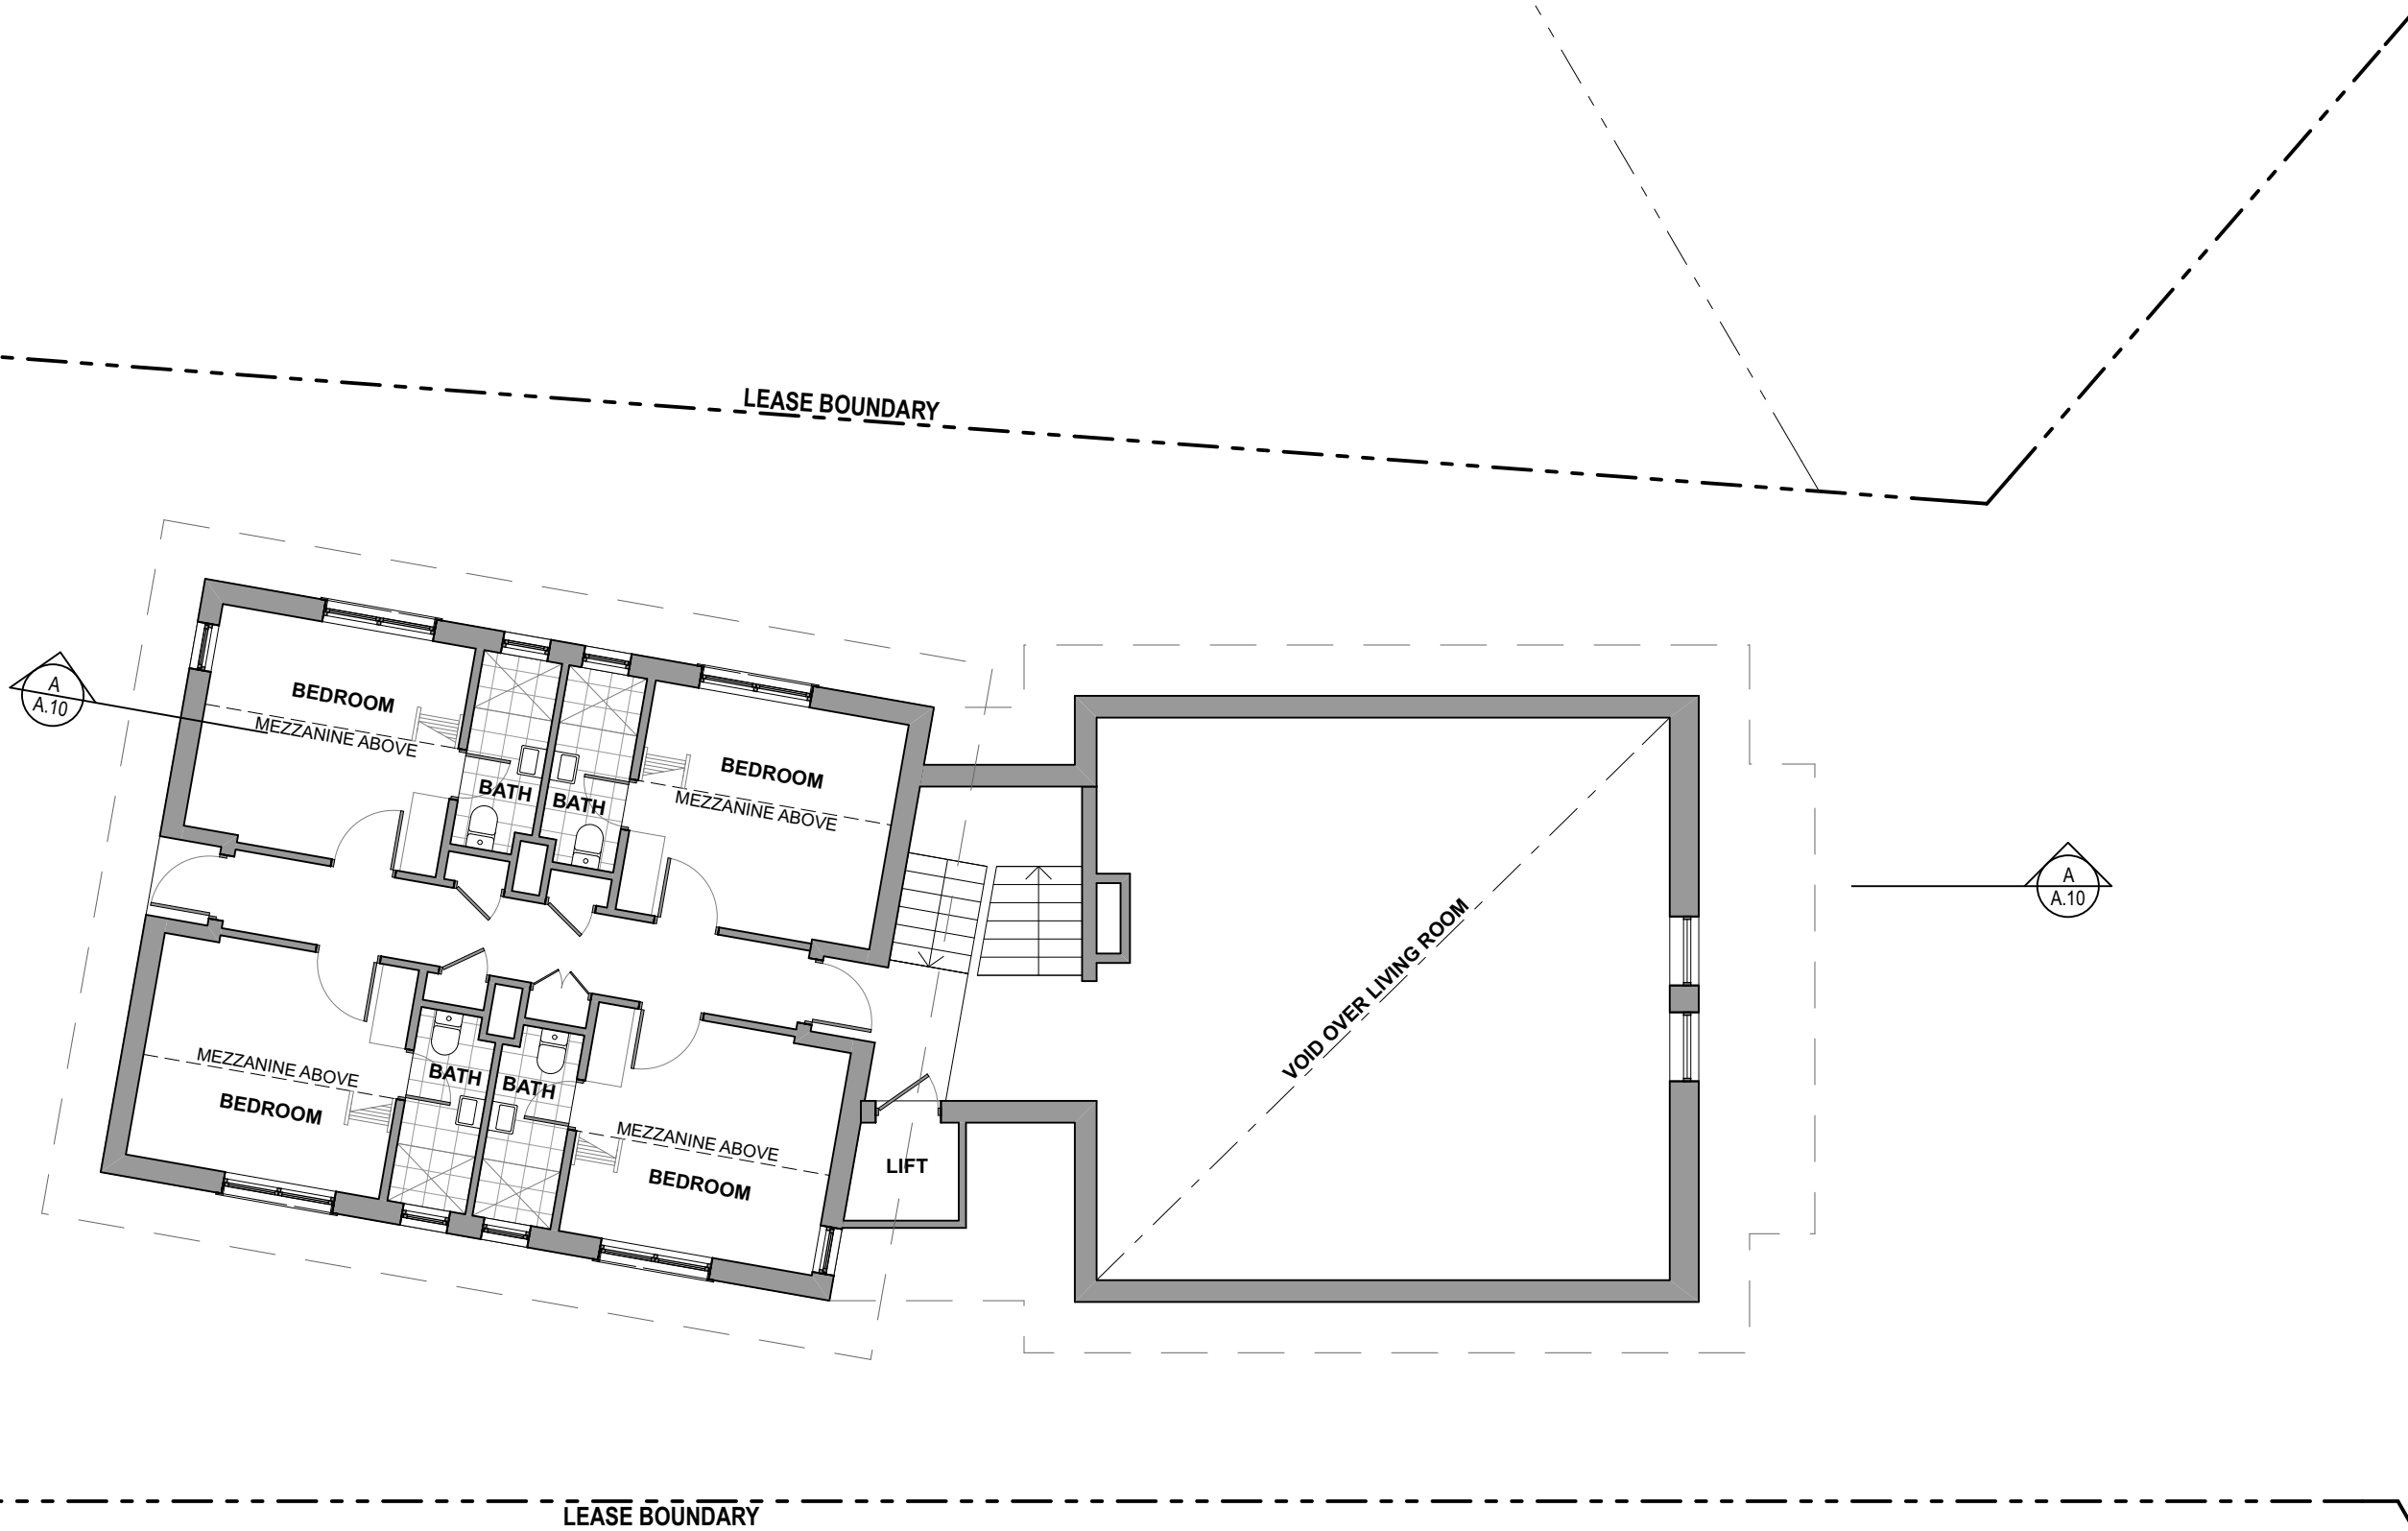


DATE	REV	DESCRIPTION
28/8/18	A	ISSUE FOR REVISION

PROJECT RENOVATION BOALI SKI LODGE , MOWAMBA PLACE THREDBO NSW 2625 LOT 867 DP 1192567 FOR BOALI SKI CLUB			DRAWING TITLE LEVEL 4 SCALE 1:100 @ A3 PROJECT NO. 1824			DRAWN BY SG/AB DRAWING NO. A.06 PLOT DATE 28/8/18 REVISION A		
---	--	--	--	--	--	---	--	--

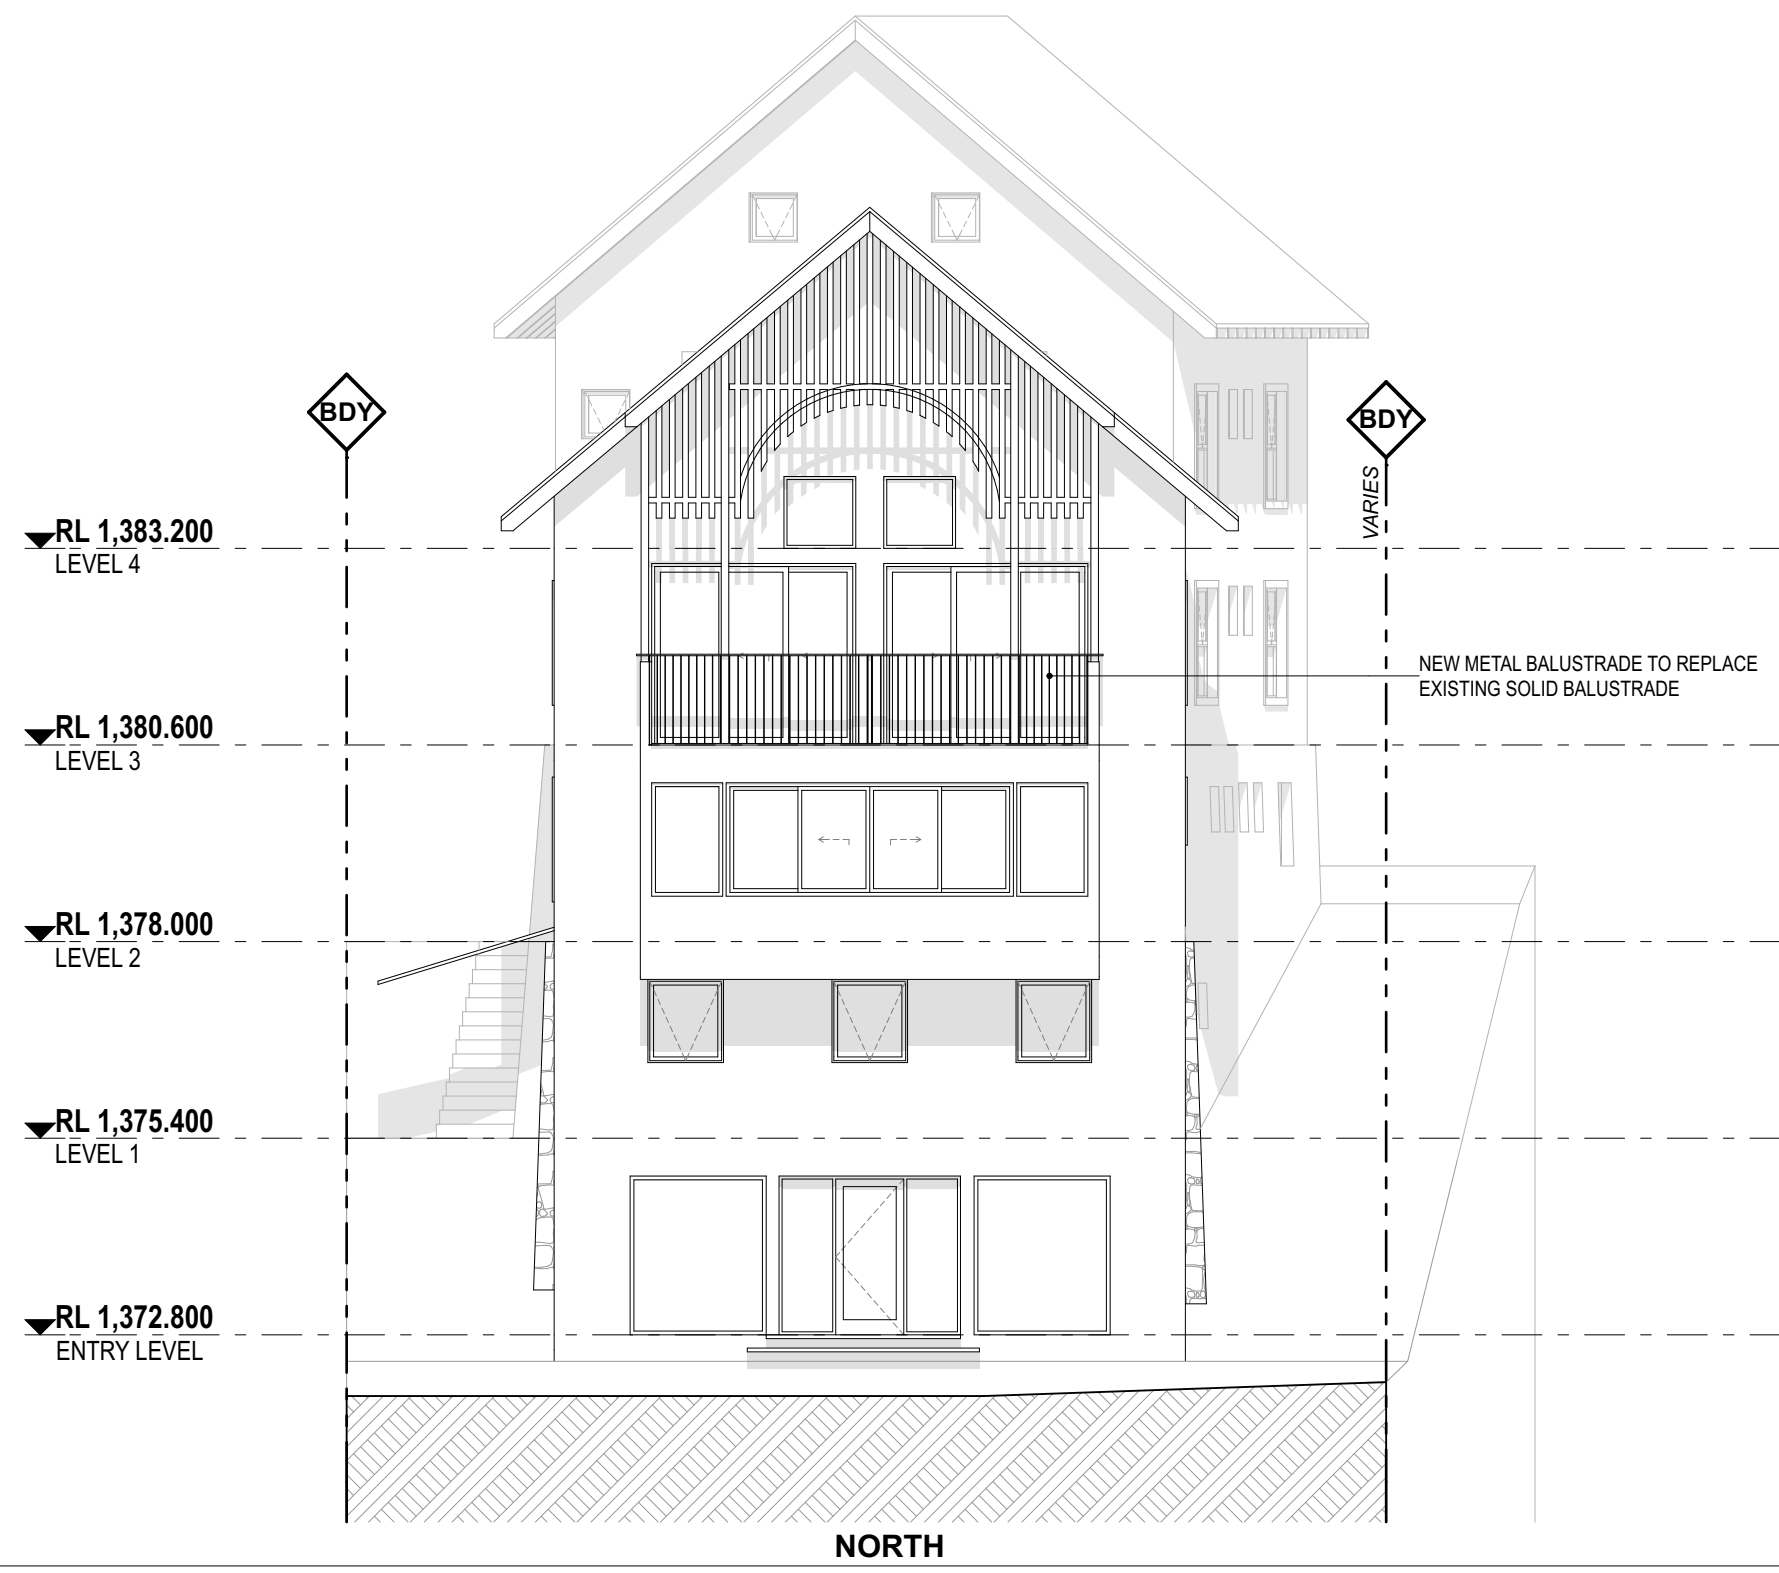


DATE	REV	DESCRIPTION
28/8/18	A	ISSUE FOR REVISION

PROJECT RENOVATION BOALI SKI LODGE , MOWAMBA PLACE THREDBO NSW 2625 LOT 867 DP 1192567 FOR BOALI SKI CLUB			DRAWING TITLE NORTH ELEVATION		
SCALE 1:100 @ A3	DRAWN BY SGIAB	PLOT DATE 28/8/18	PROJECT NO. 1824	DRAWING NO. A.07	REVISION A

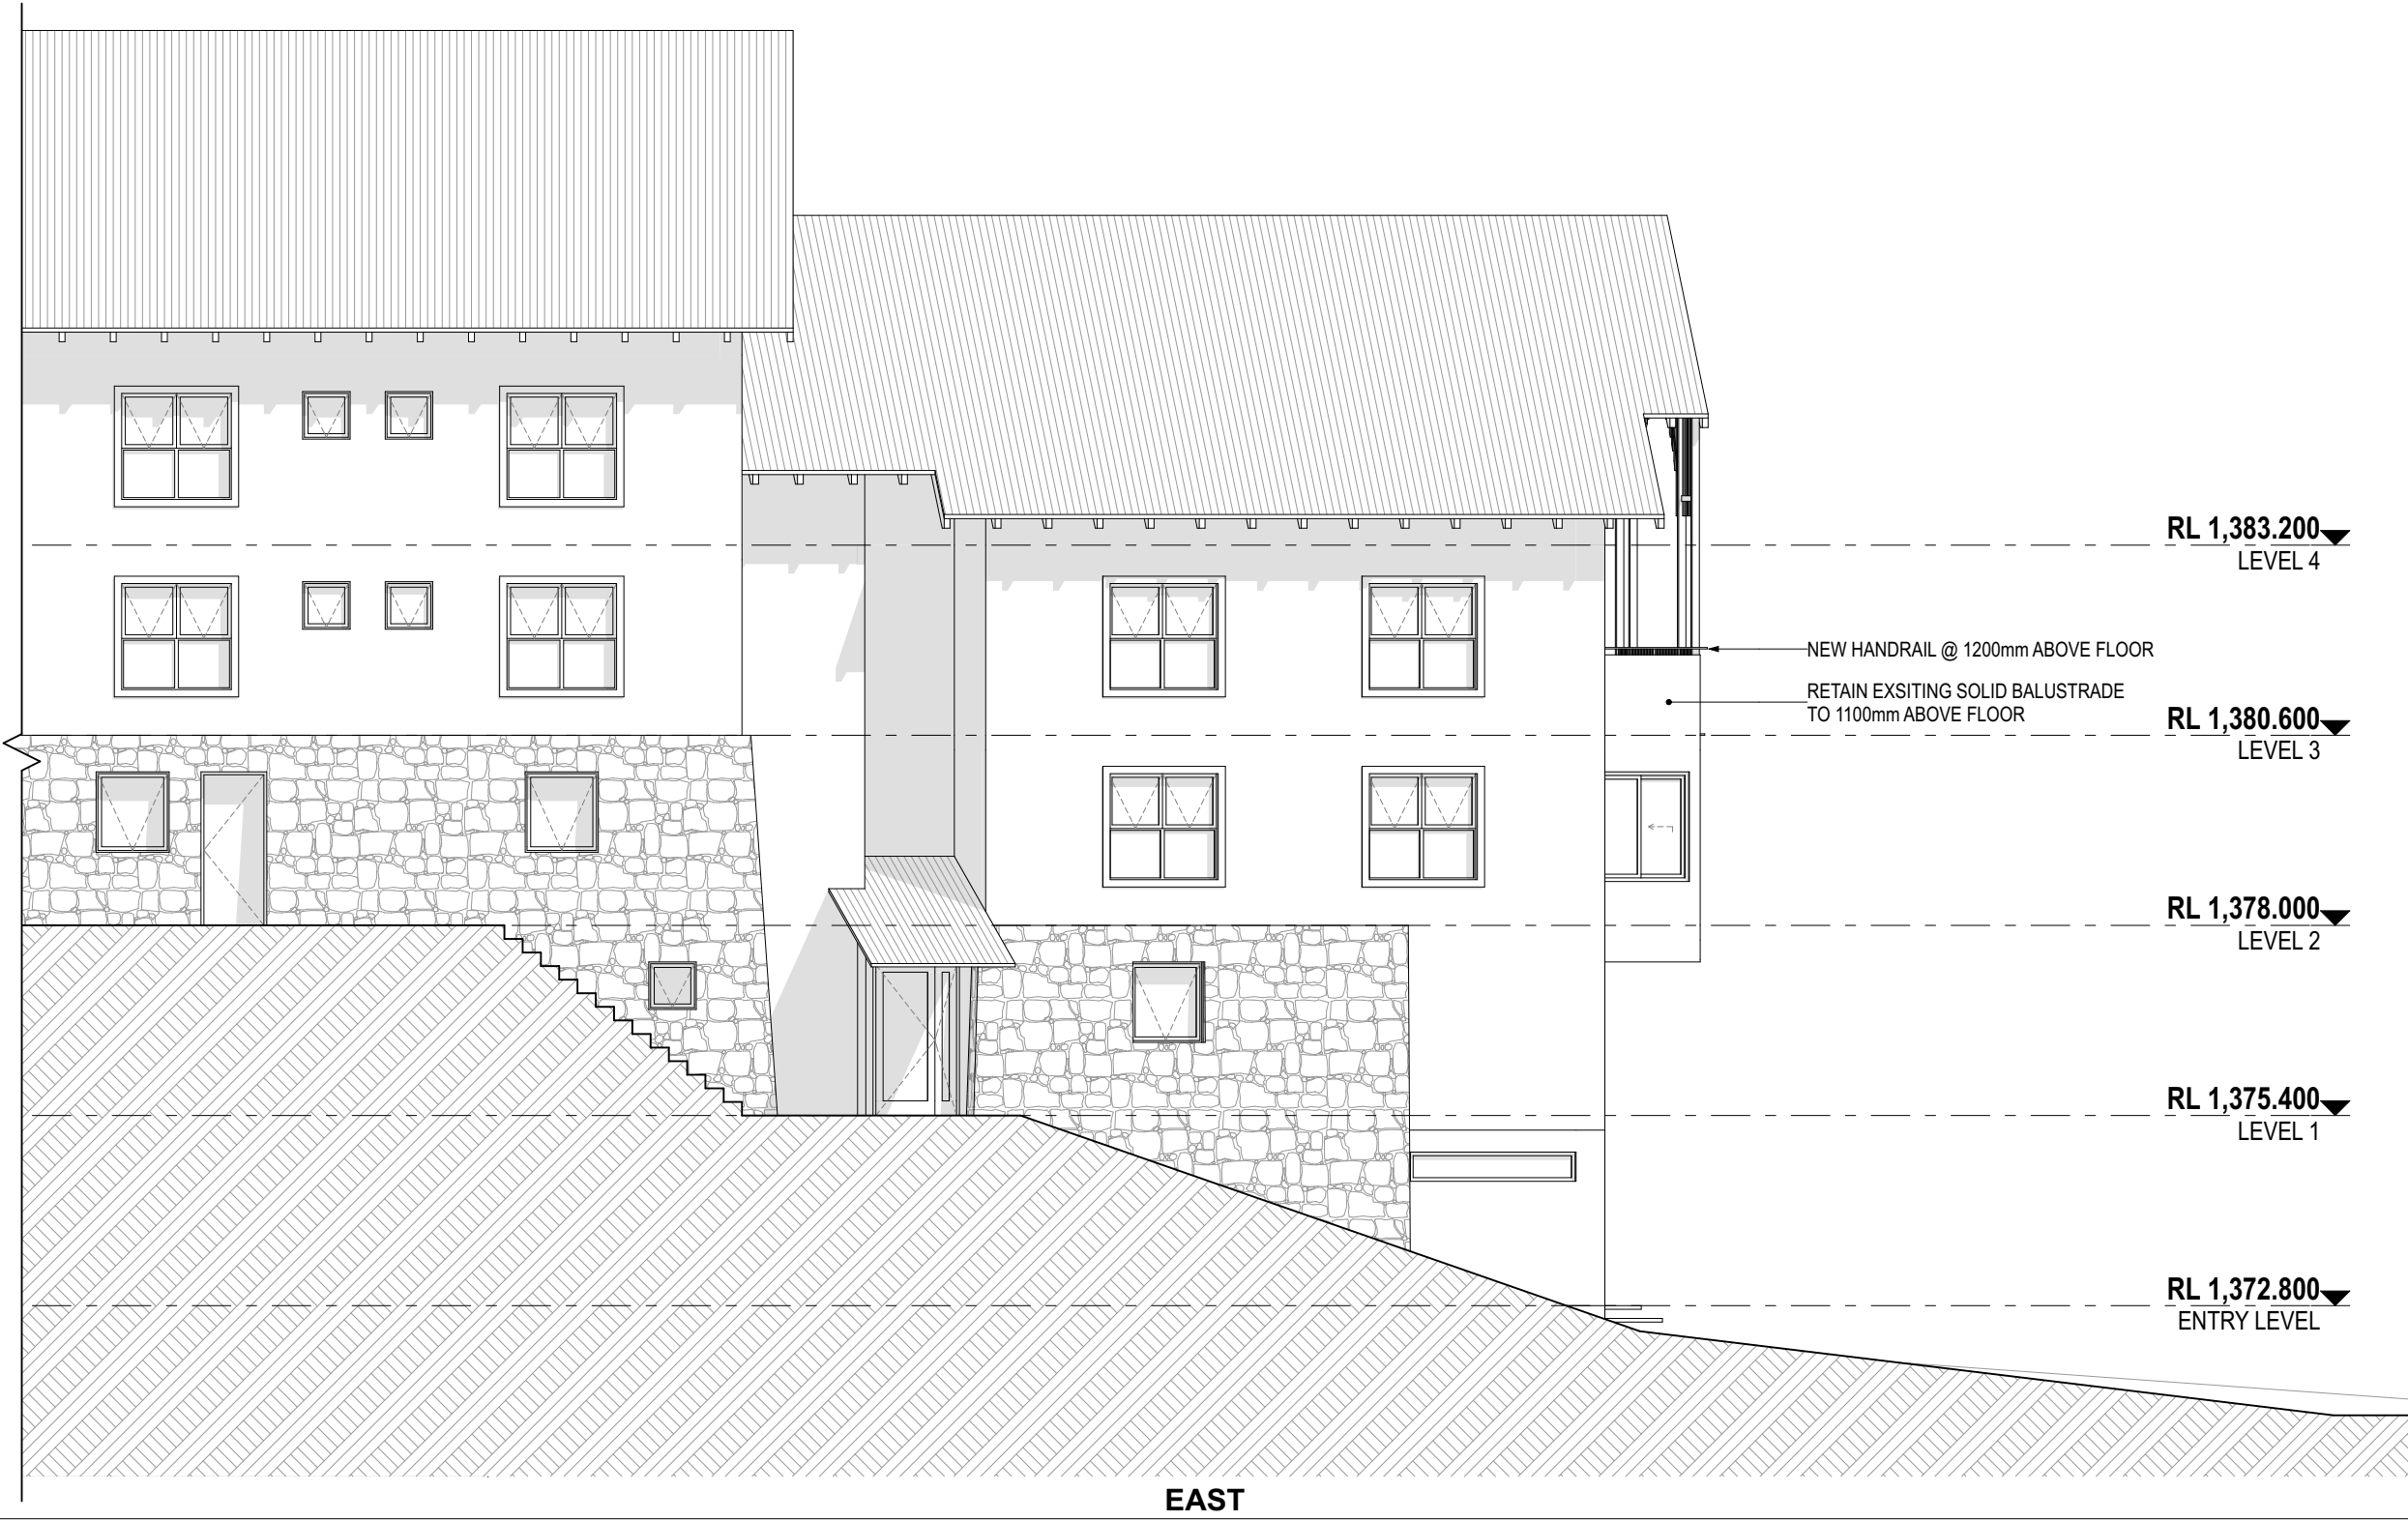


DATE	REV	DESCRIPTION
28/8/18	A	ISSUE FOR REVISION

PROJECT			DRAWING TITLE		
RENOVATION			EAST ELEVATION		
BOALI SKI LODGE , MOWAMBA PLACE			SCALE		
THREDBO NSW 2625			1:100 @ A3		
LOT 867 DP 1192567			DRAWN BY		
FOR BOALI SKI CLUB			SGIAB		
			PLOT DATE		
			28/8/18		
			REVISION		
			A		

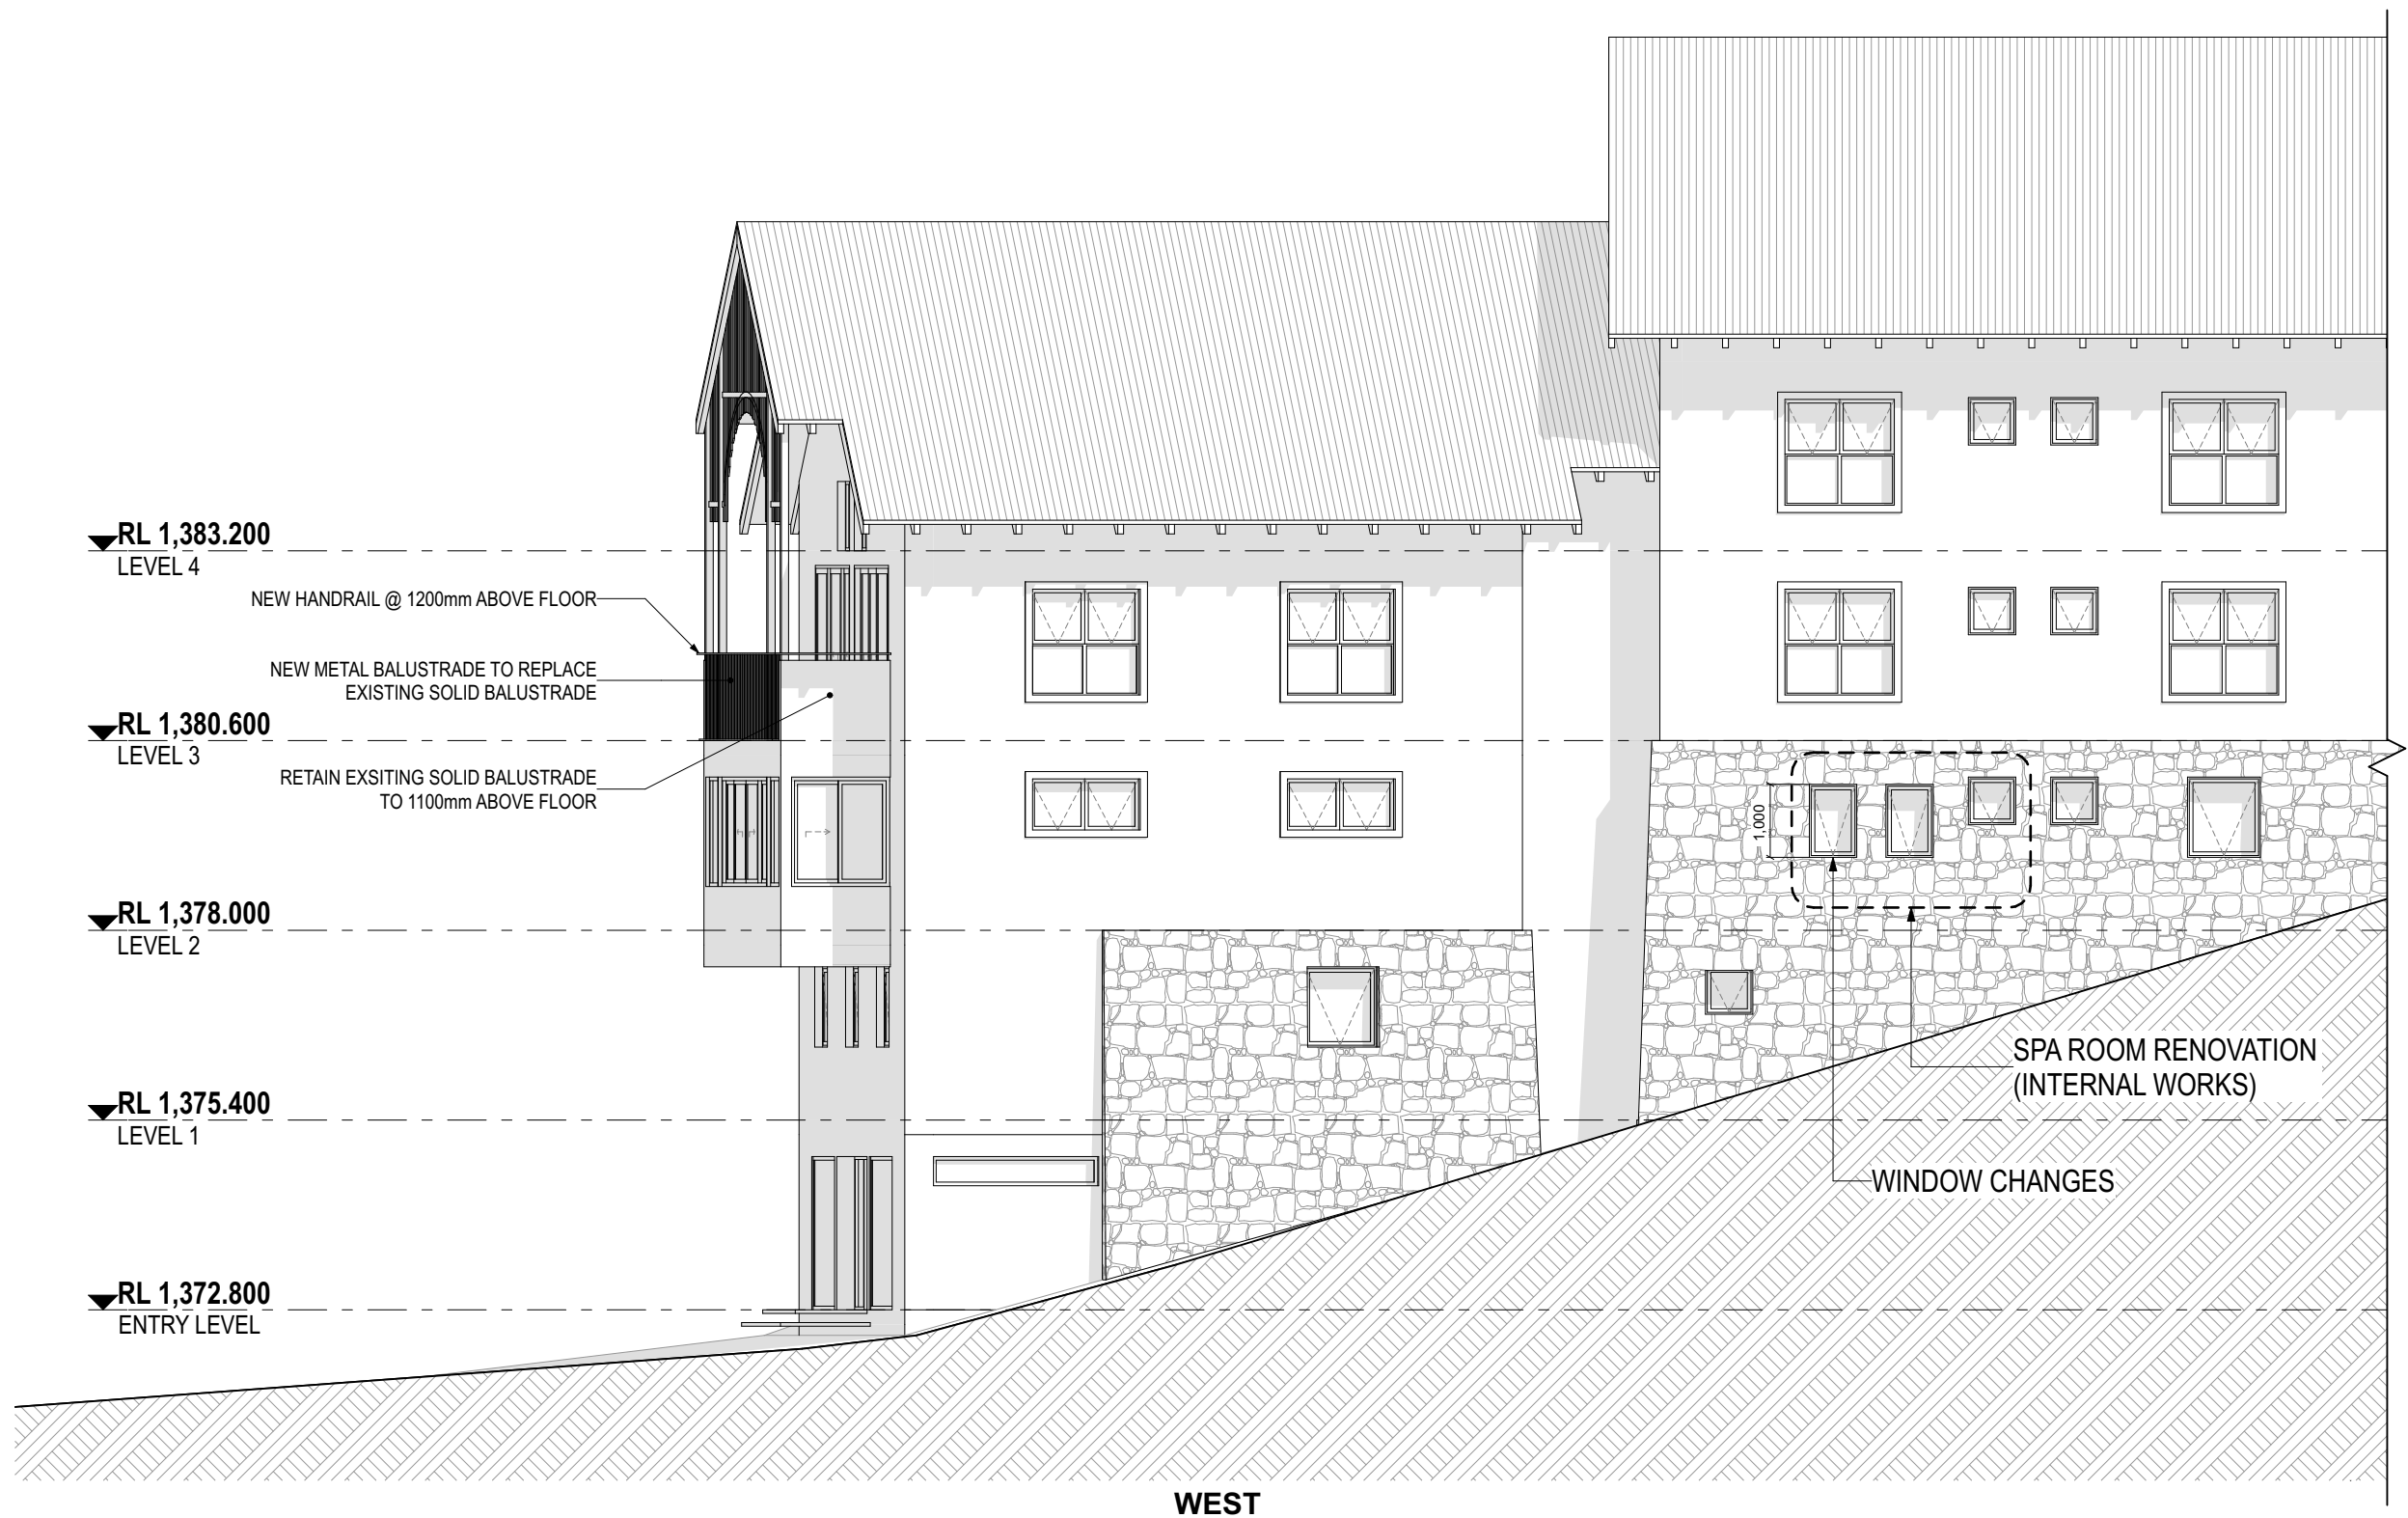

DATE	REV	DESCRIPTION
8/12/22	A	ISSUE FOR REVISION
8/12/22	B	54.55

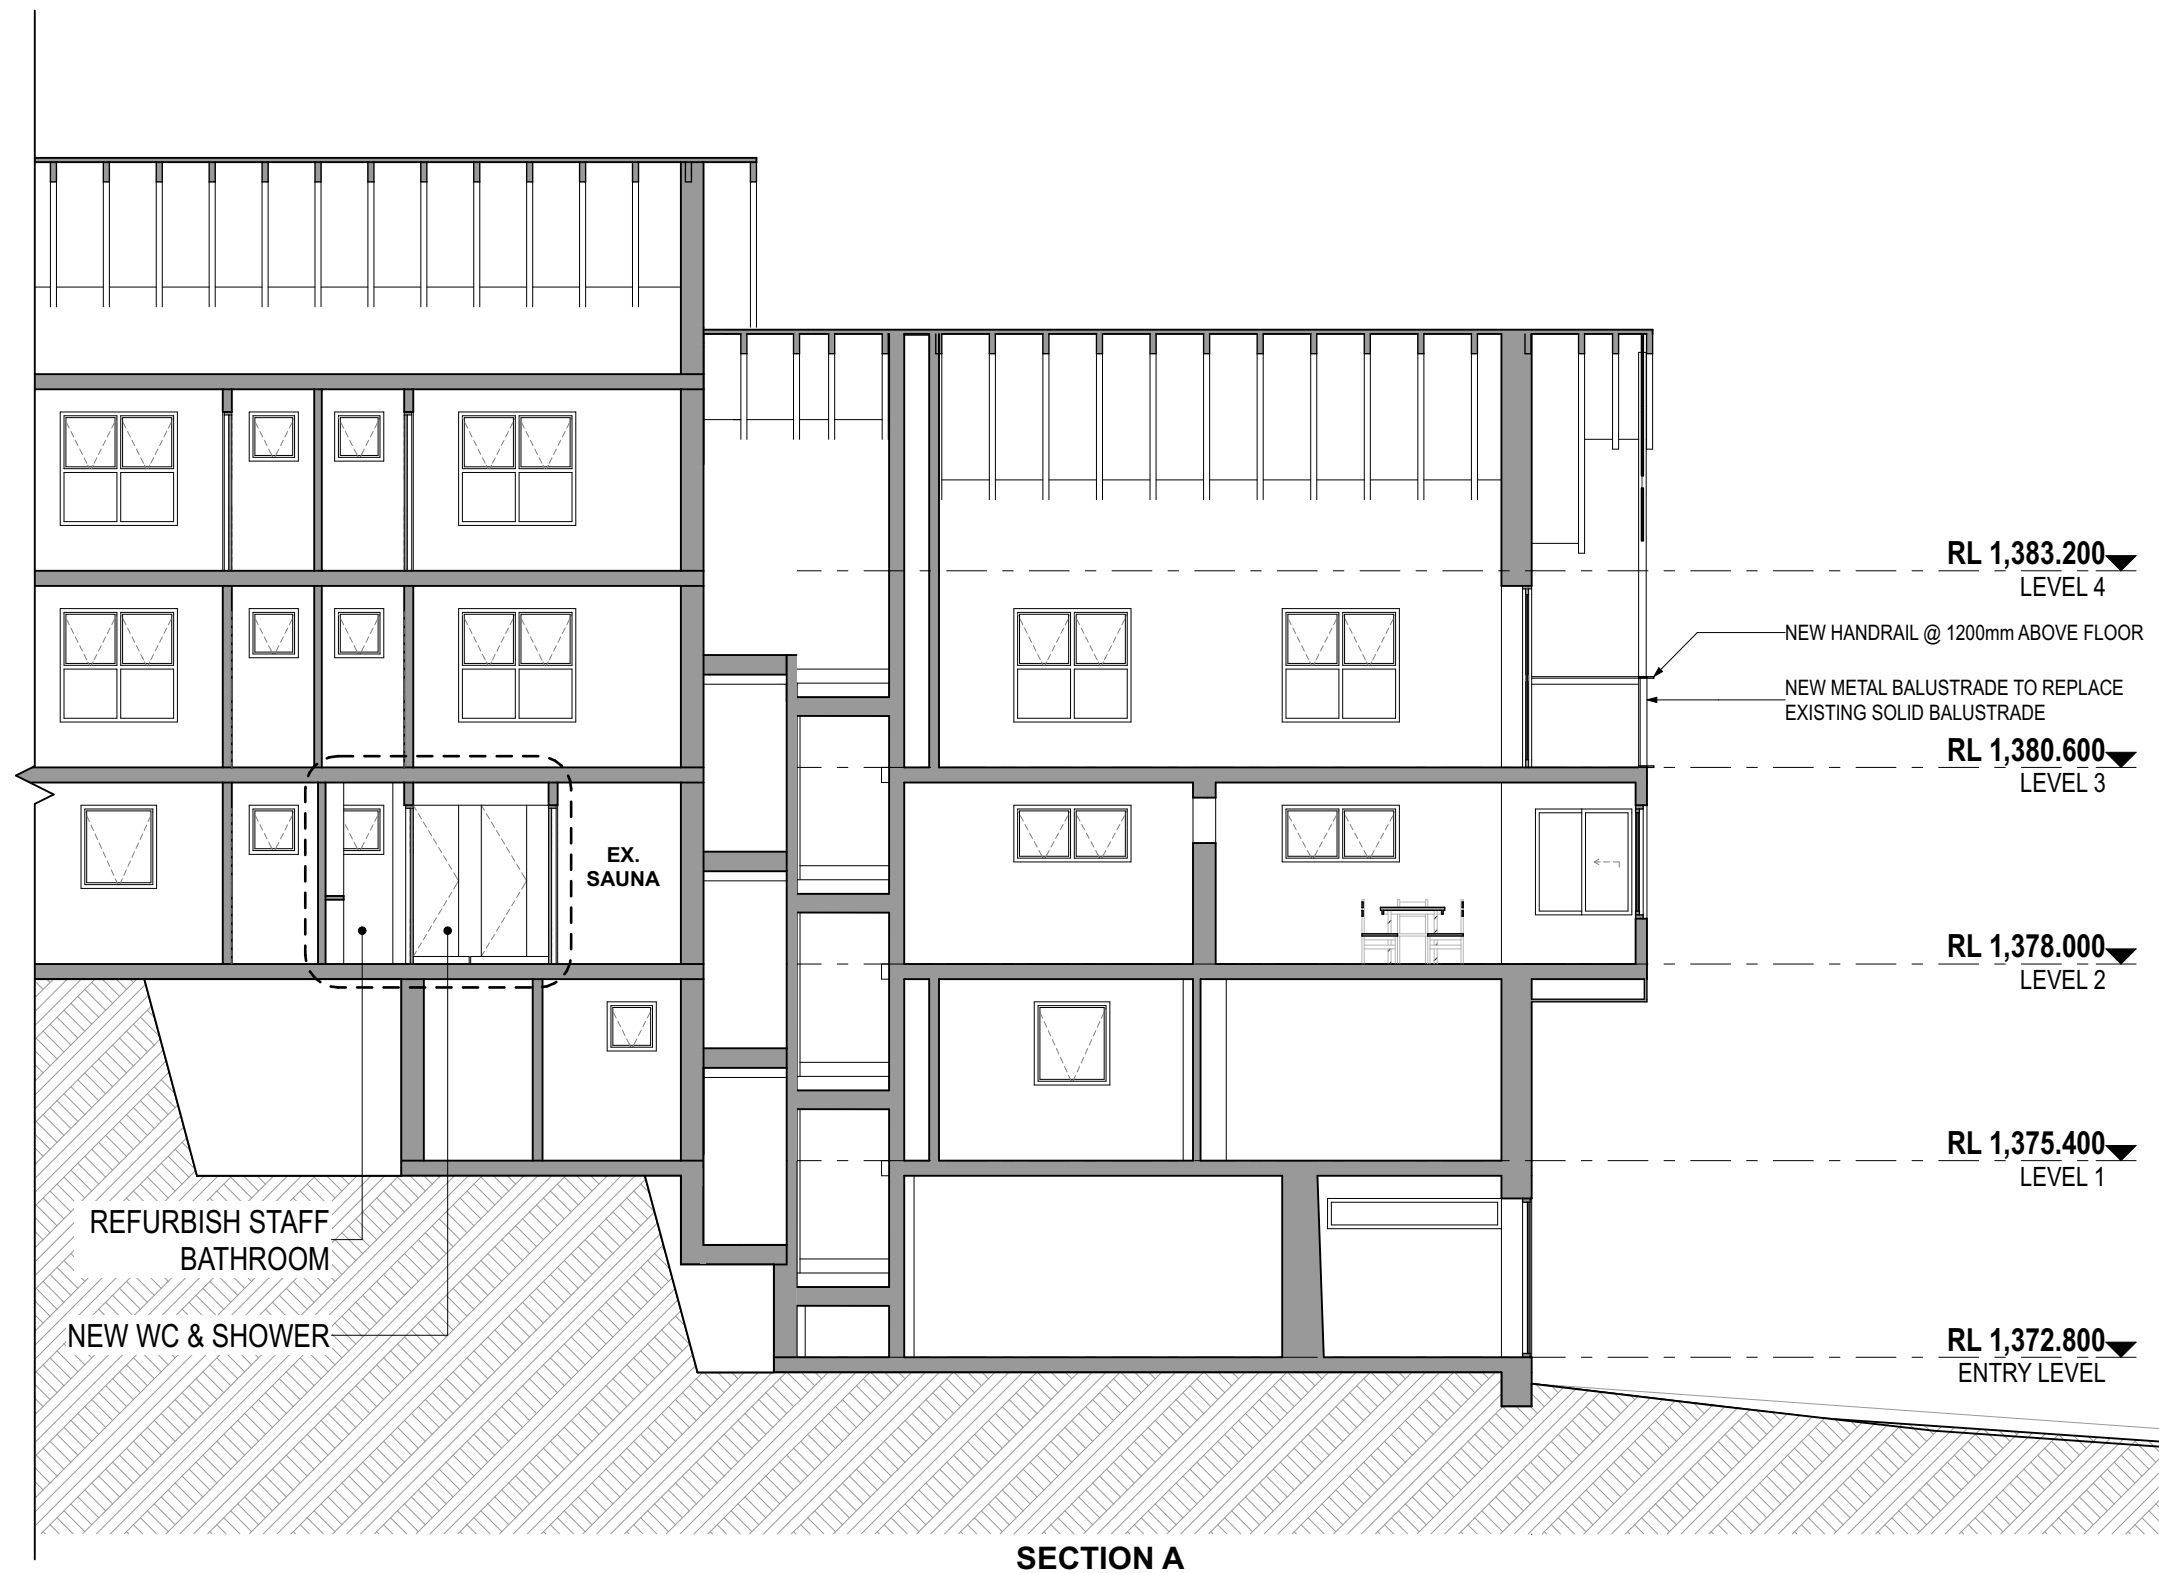

SECTION A

DATE	REV	DESCRIPTION
28/8/18	A	ISSUE FOR REVISION

PROJECT RENOVATION BOALI SKI LODGE, MOWAMBA PLACE THREDBO NSW 2625 LOT 867 DP 1192567 FOR BOALI SKI CLUB		DRAWING TITLE SECTION SCALE 1:100 @ A3 PROJECT NO. 1824		DRAWN BY SG/AB DRAWING NO. A.10	PLOT DATE 28/8/18 REVISION A
--	--	--	--	--	---