



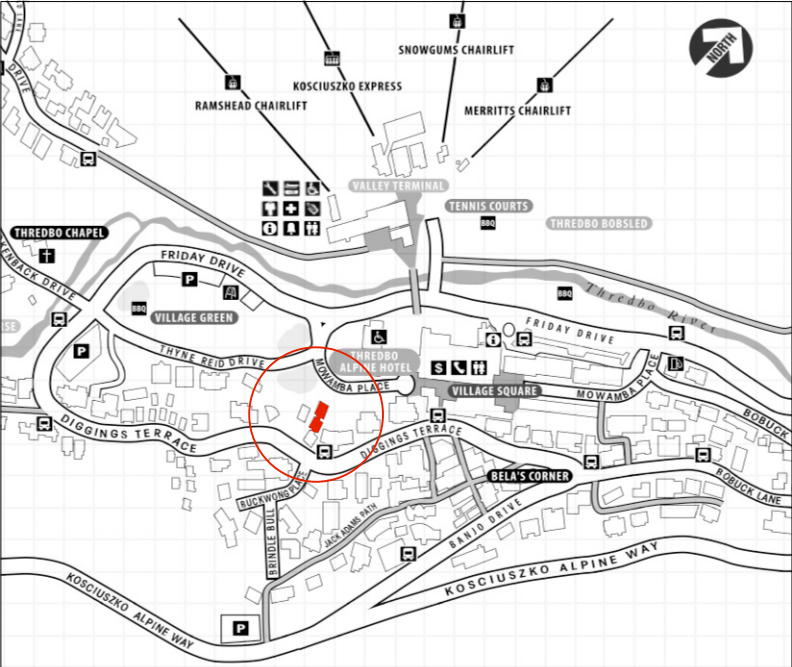


SOURCE: THREDBO VILLAGE RESORT MAP


LOCATION PLAN

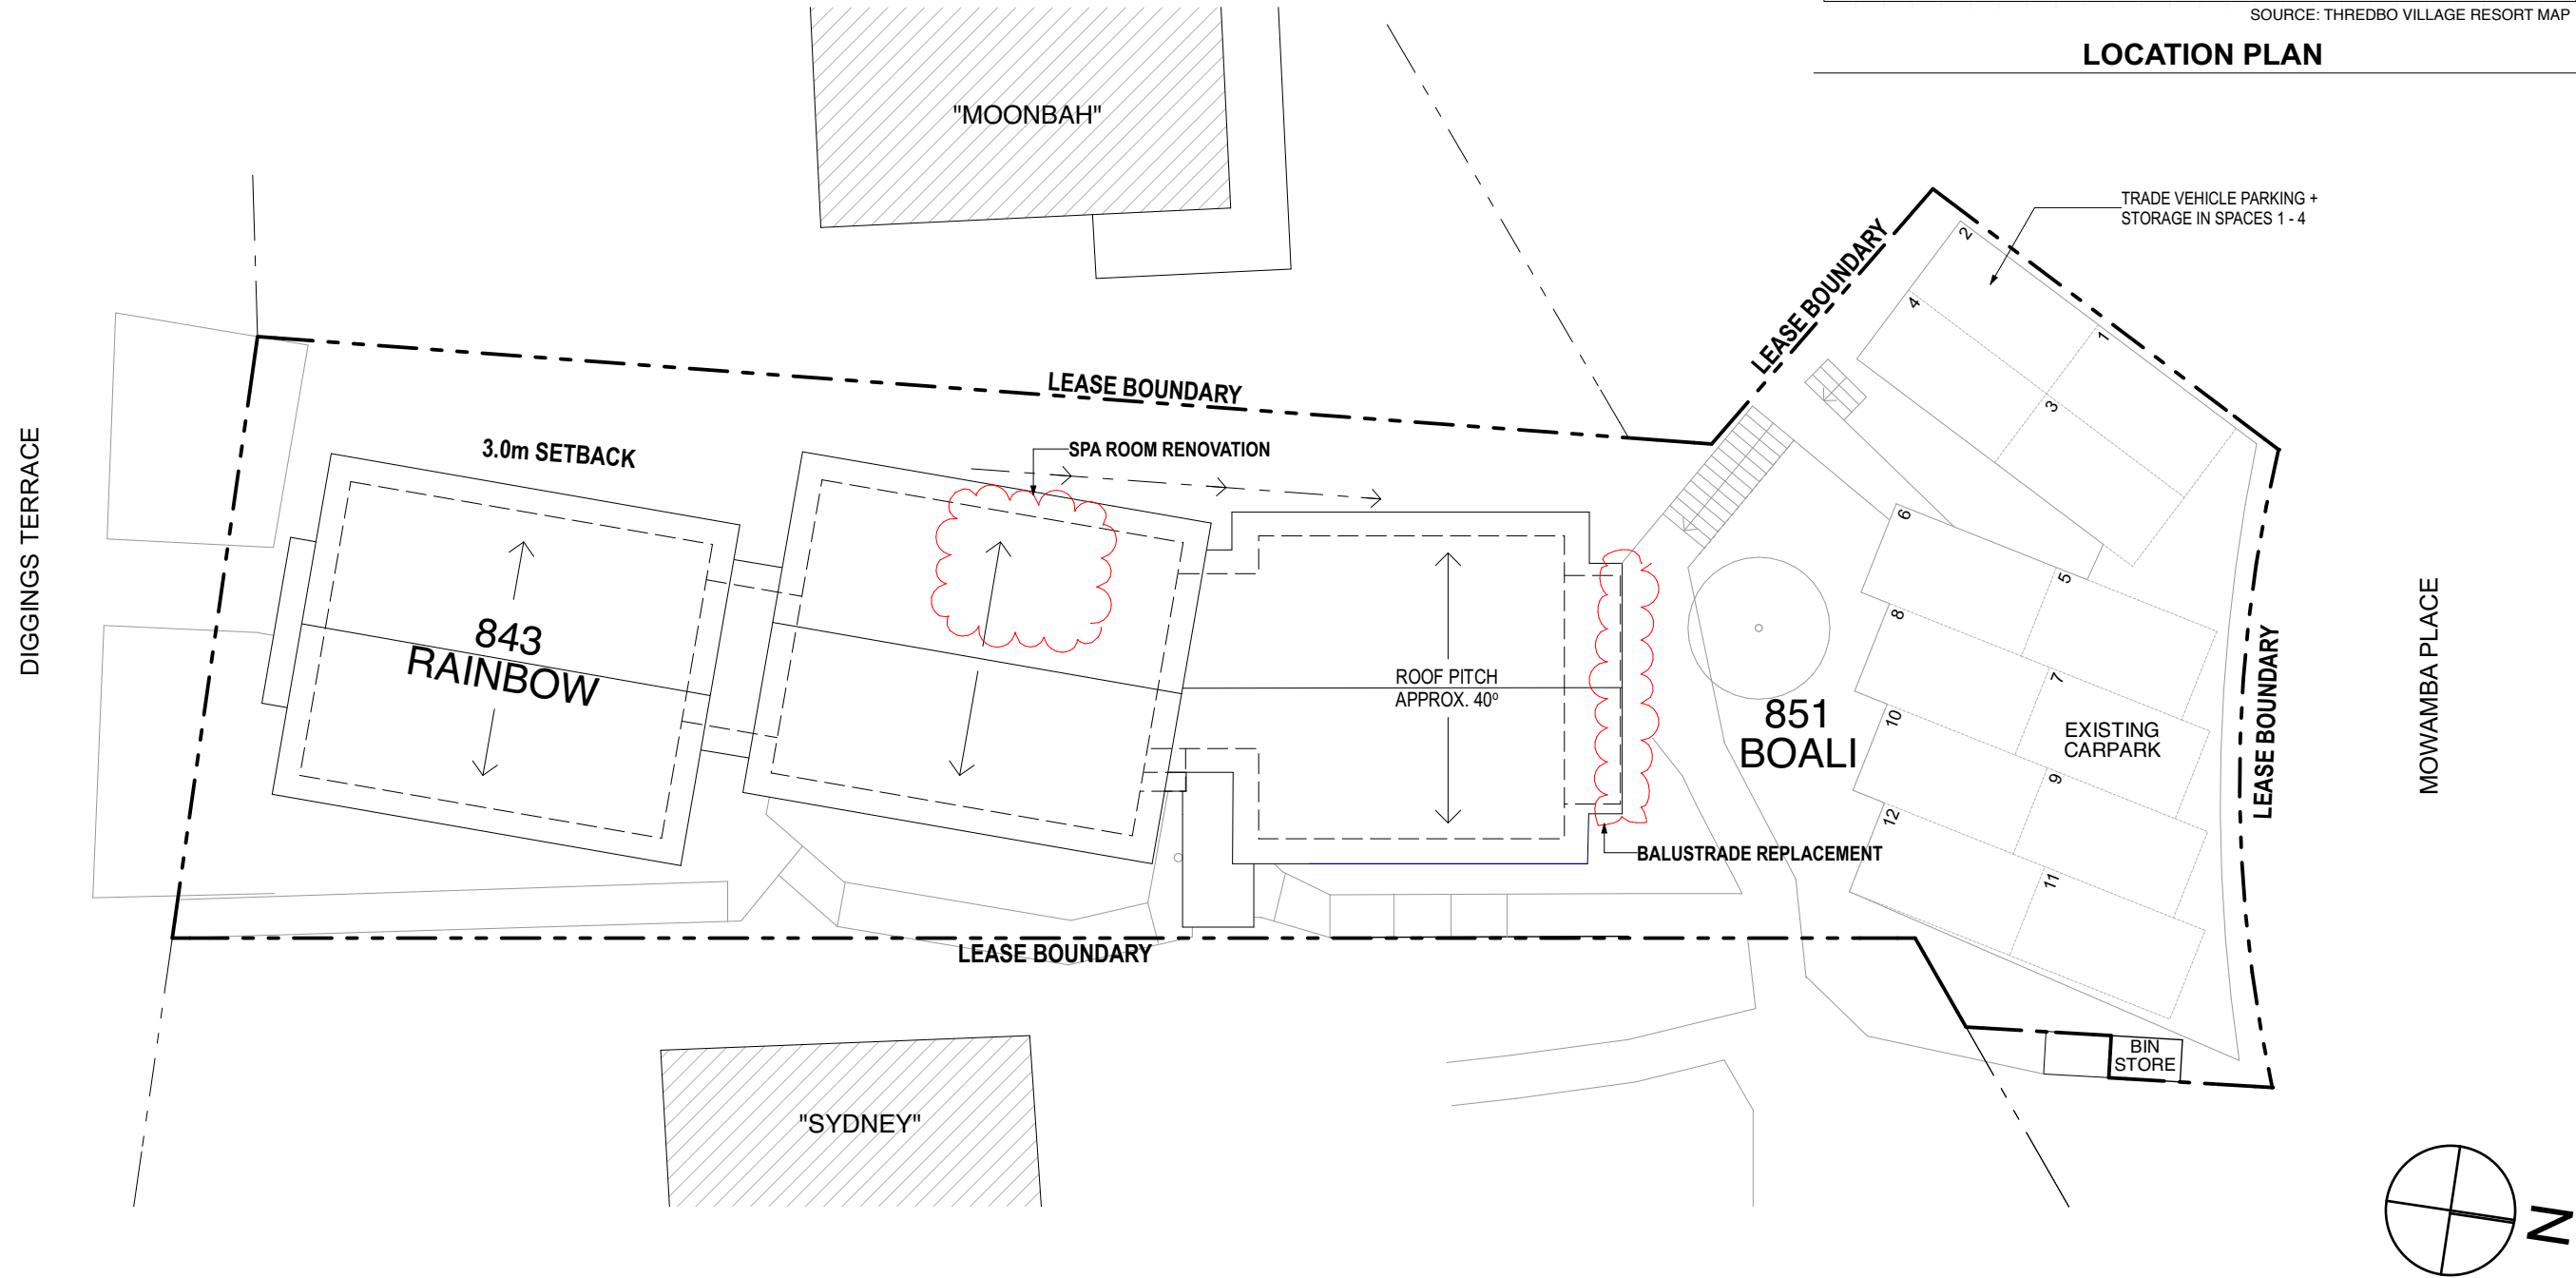


DATE	REV	DESCRIPTION
28/8/18	A	DA
11/5/23	B	S4.55

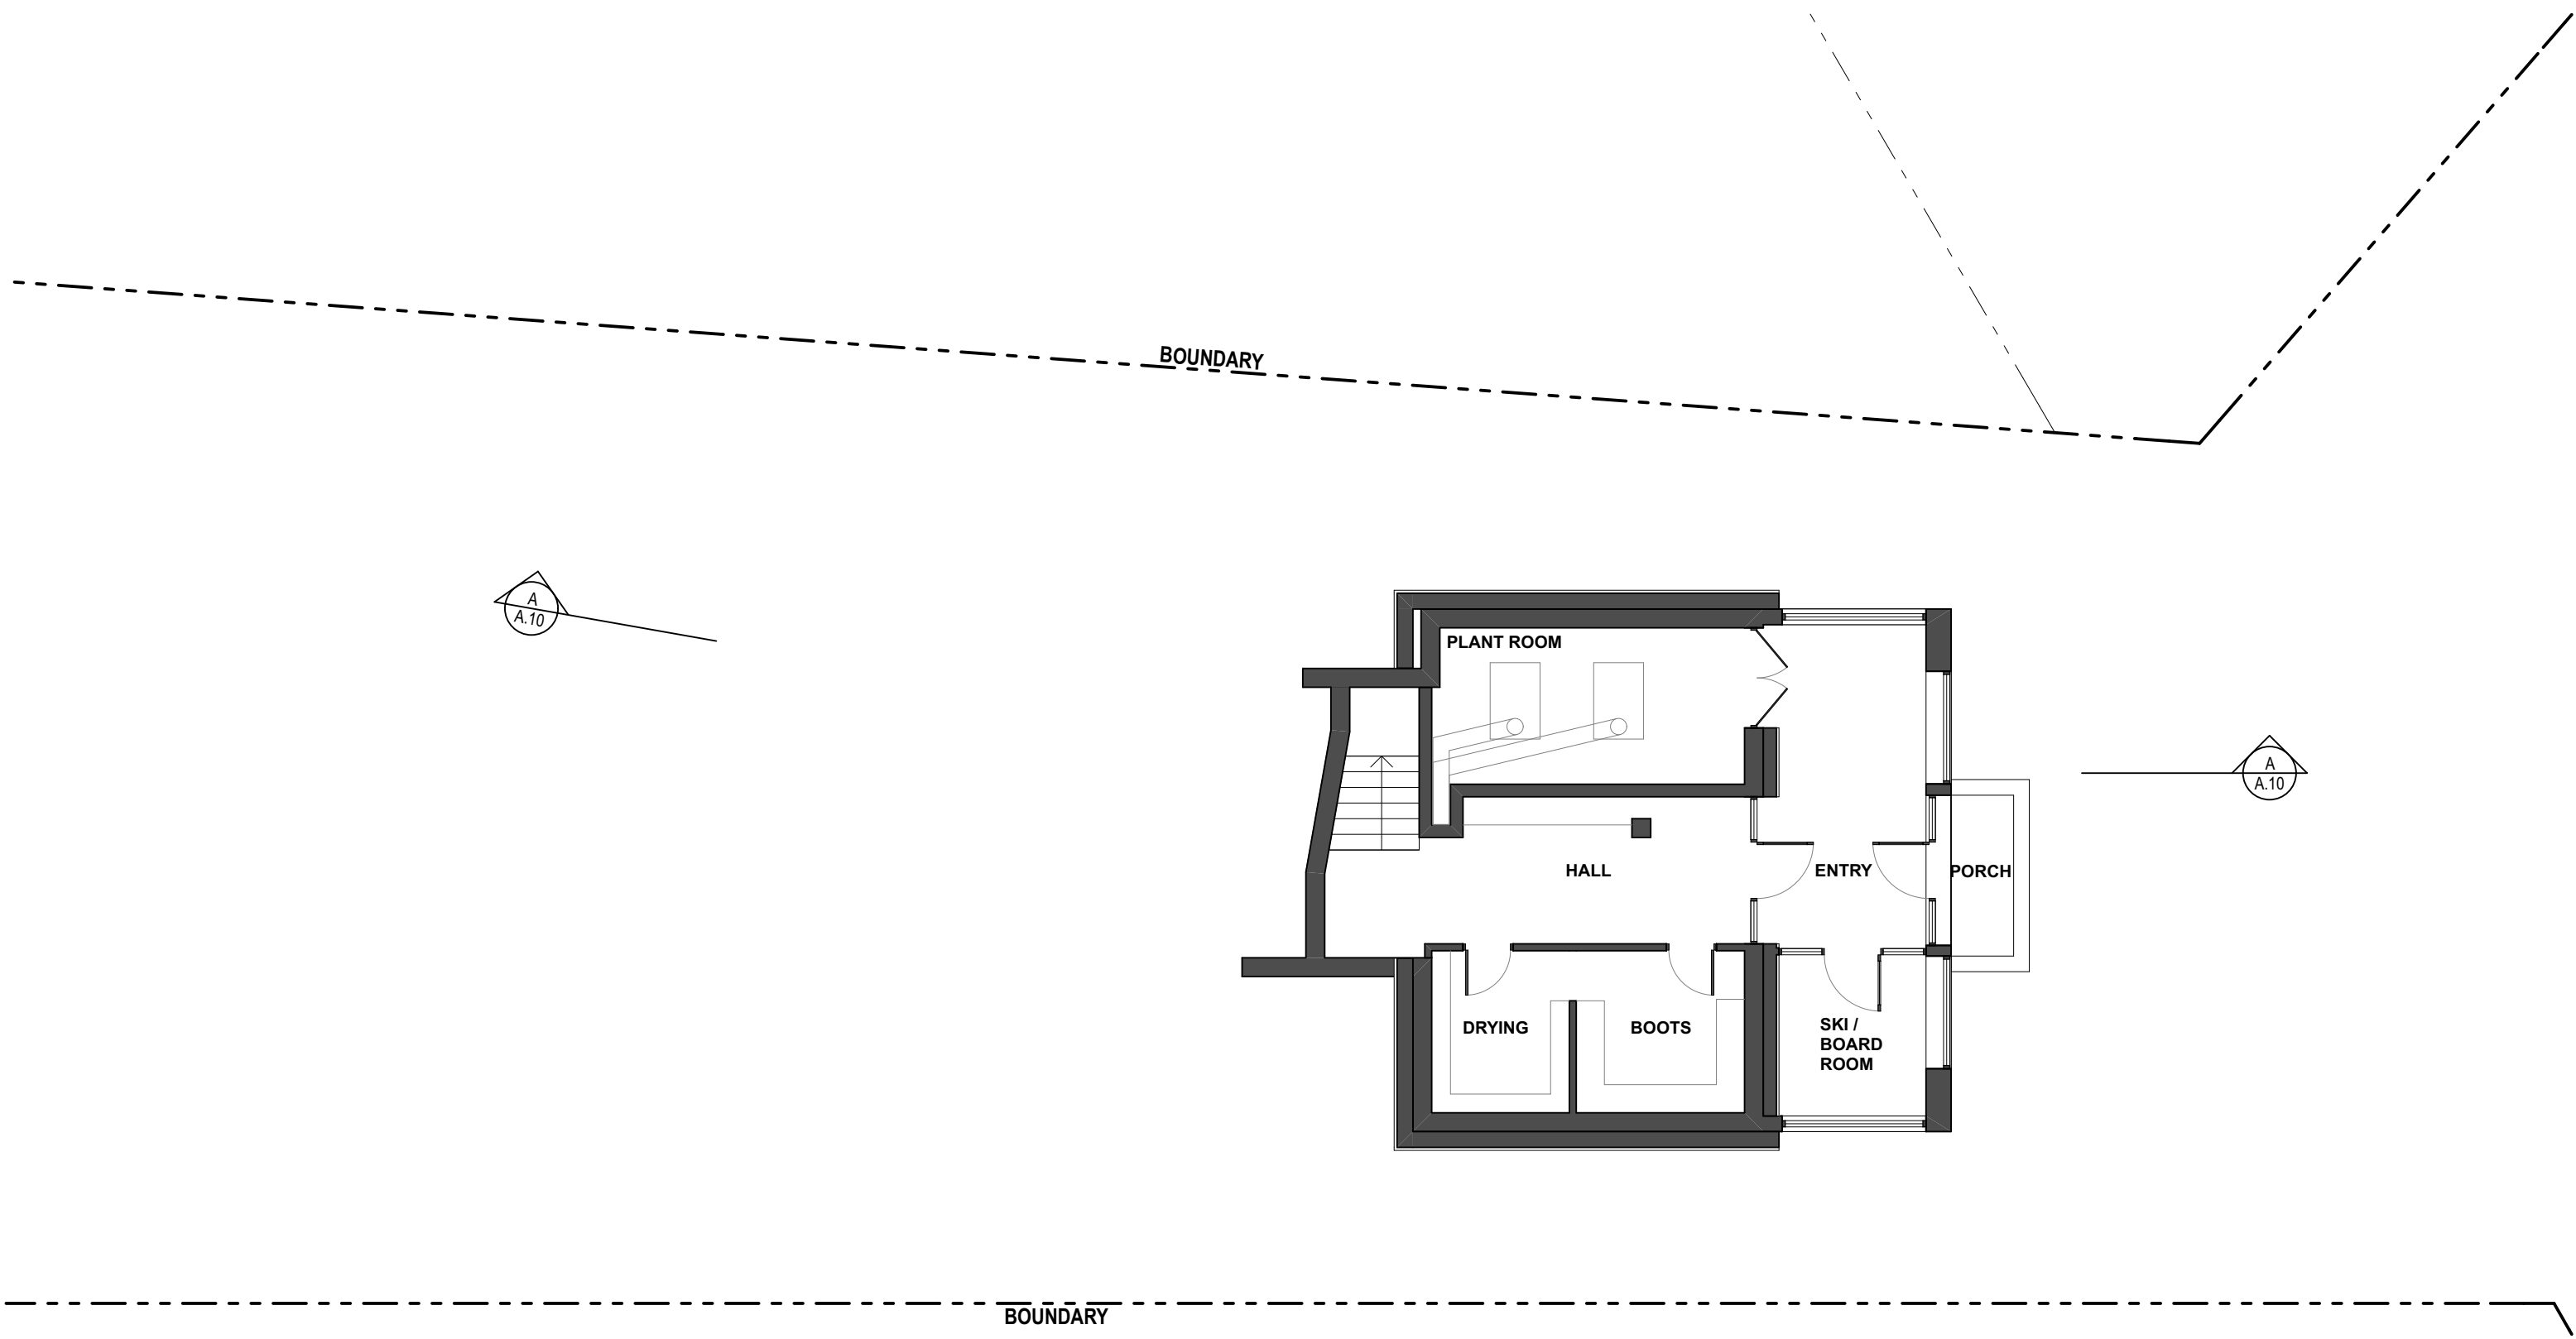



DATE	REV	DESCRIPTION
28/8/18	A	DA
11/5/23	B	S4.55

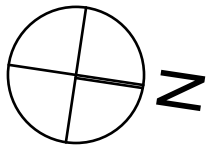

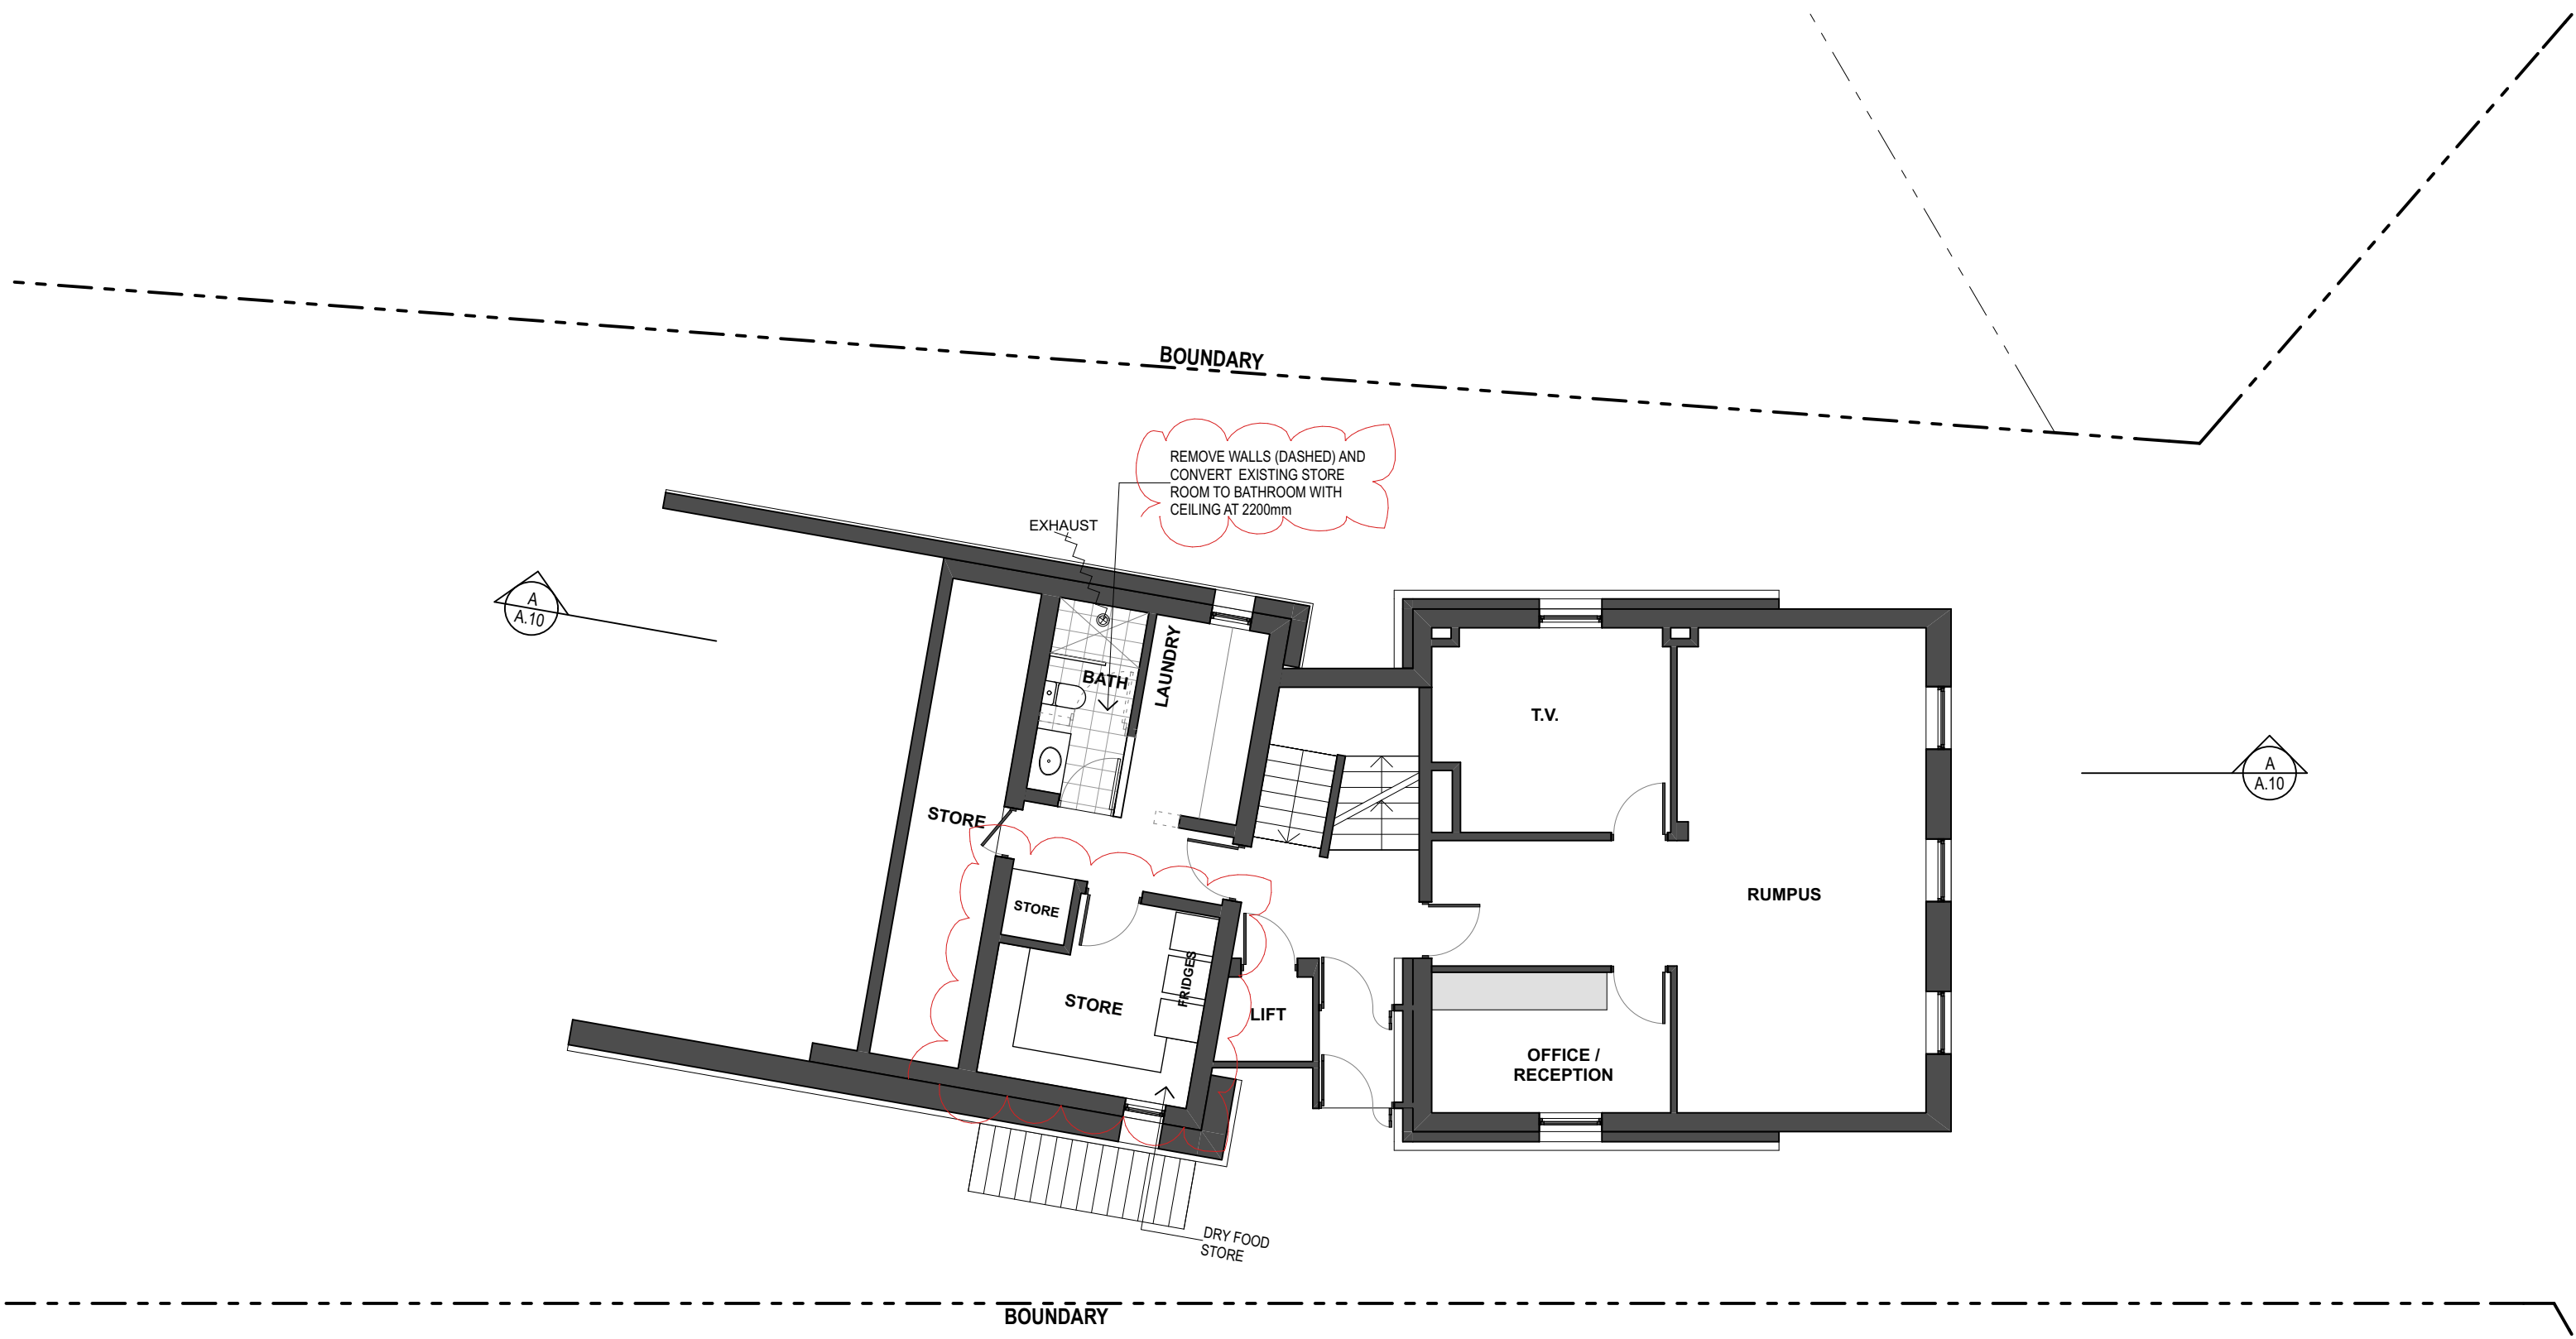


DATE	REV	DESCRIPTION
28/8/18	A	DA
11/5/23	B	S4.55


PROJECT RENOVATION BOALI SKI LODGE , MOWAMBA PLACE THREDBO NSW 2625 LOT 867 DP 1192567	DRAWING TITLE LEVEL 1	
	SCALE 1:100 @ A3	DRAWN BY SG/AB
FOR BOALI SKI CLUB	PROJECT NO. 1824	DRAWING NO. A.03
		PLOT DATE 11/5/23
		REVISION B

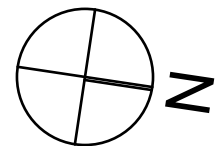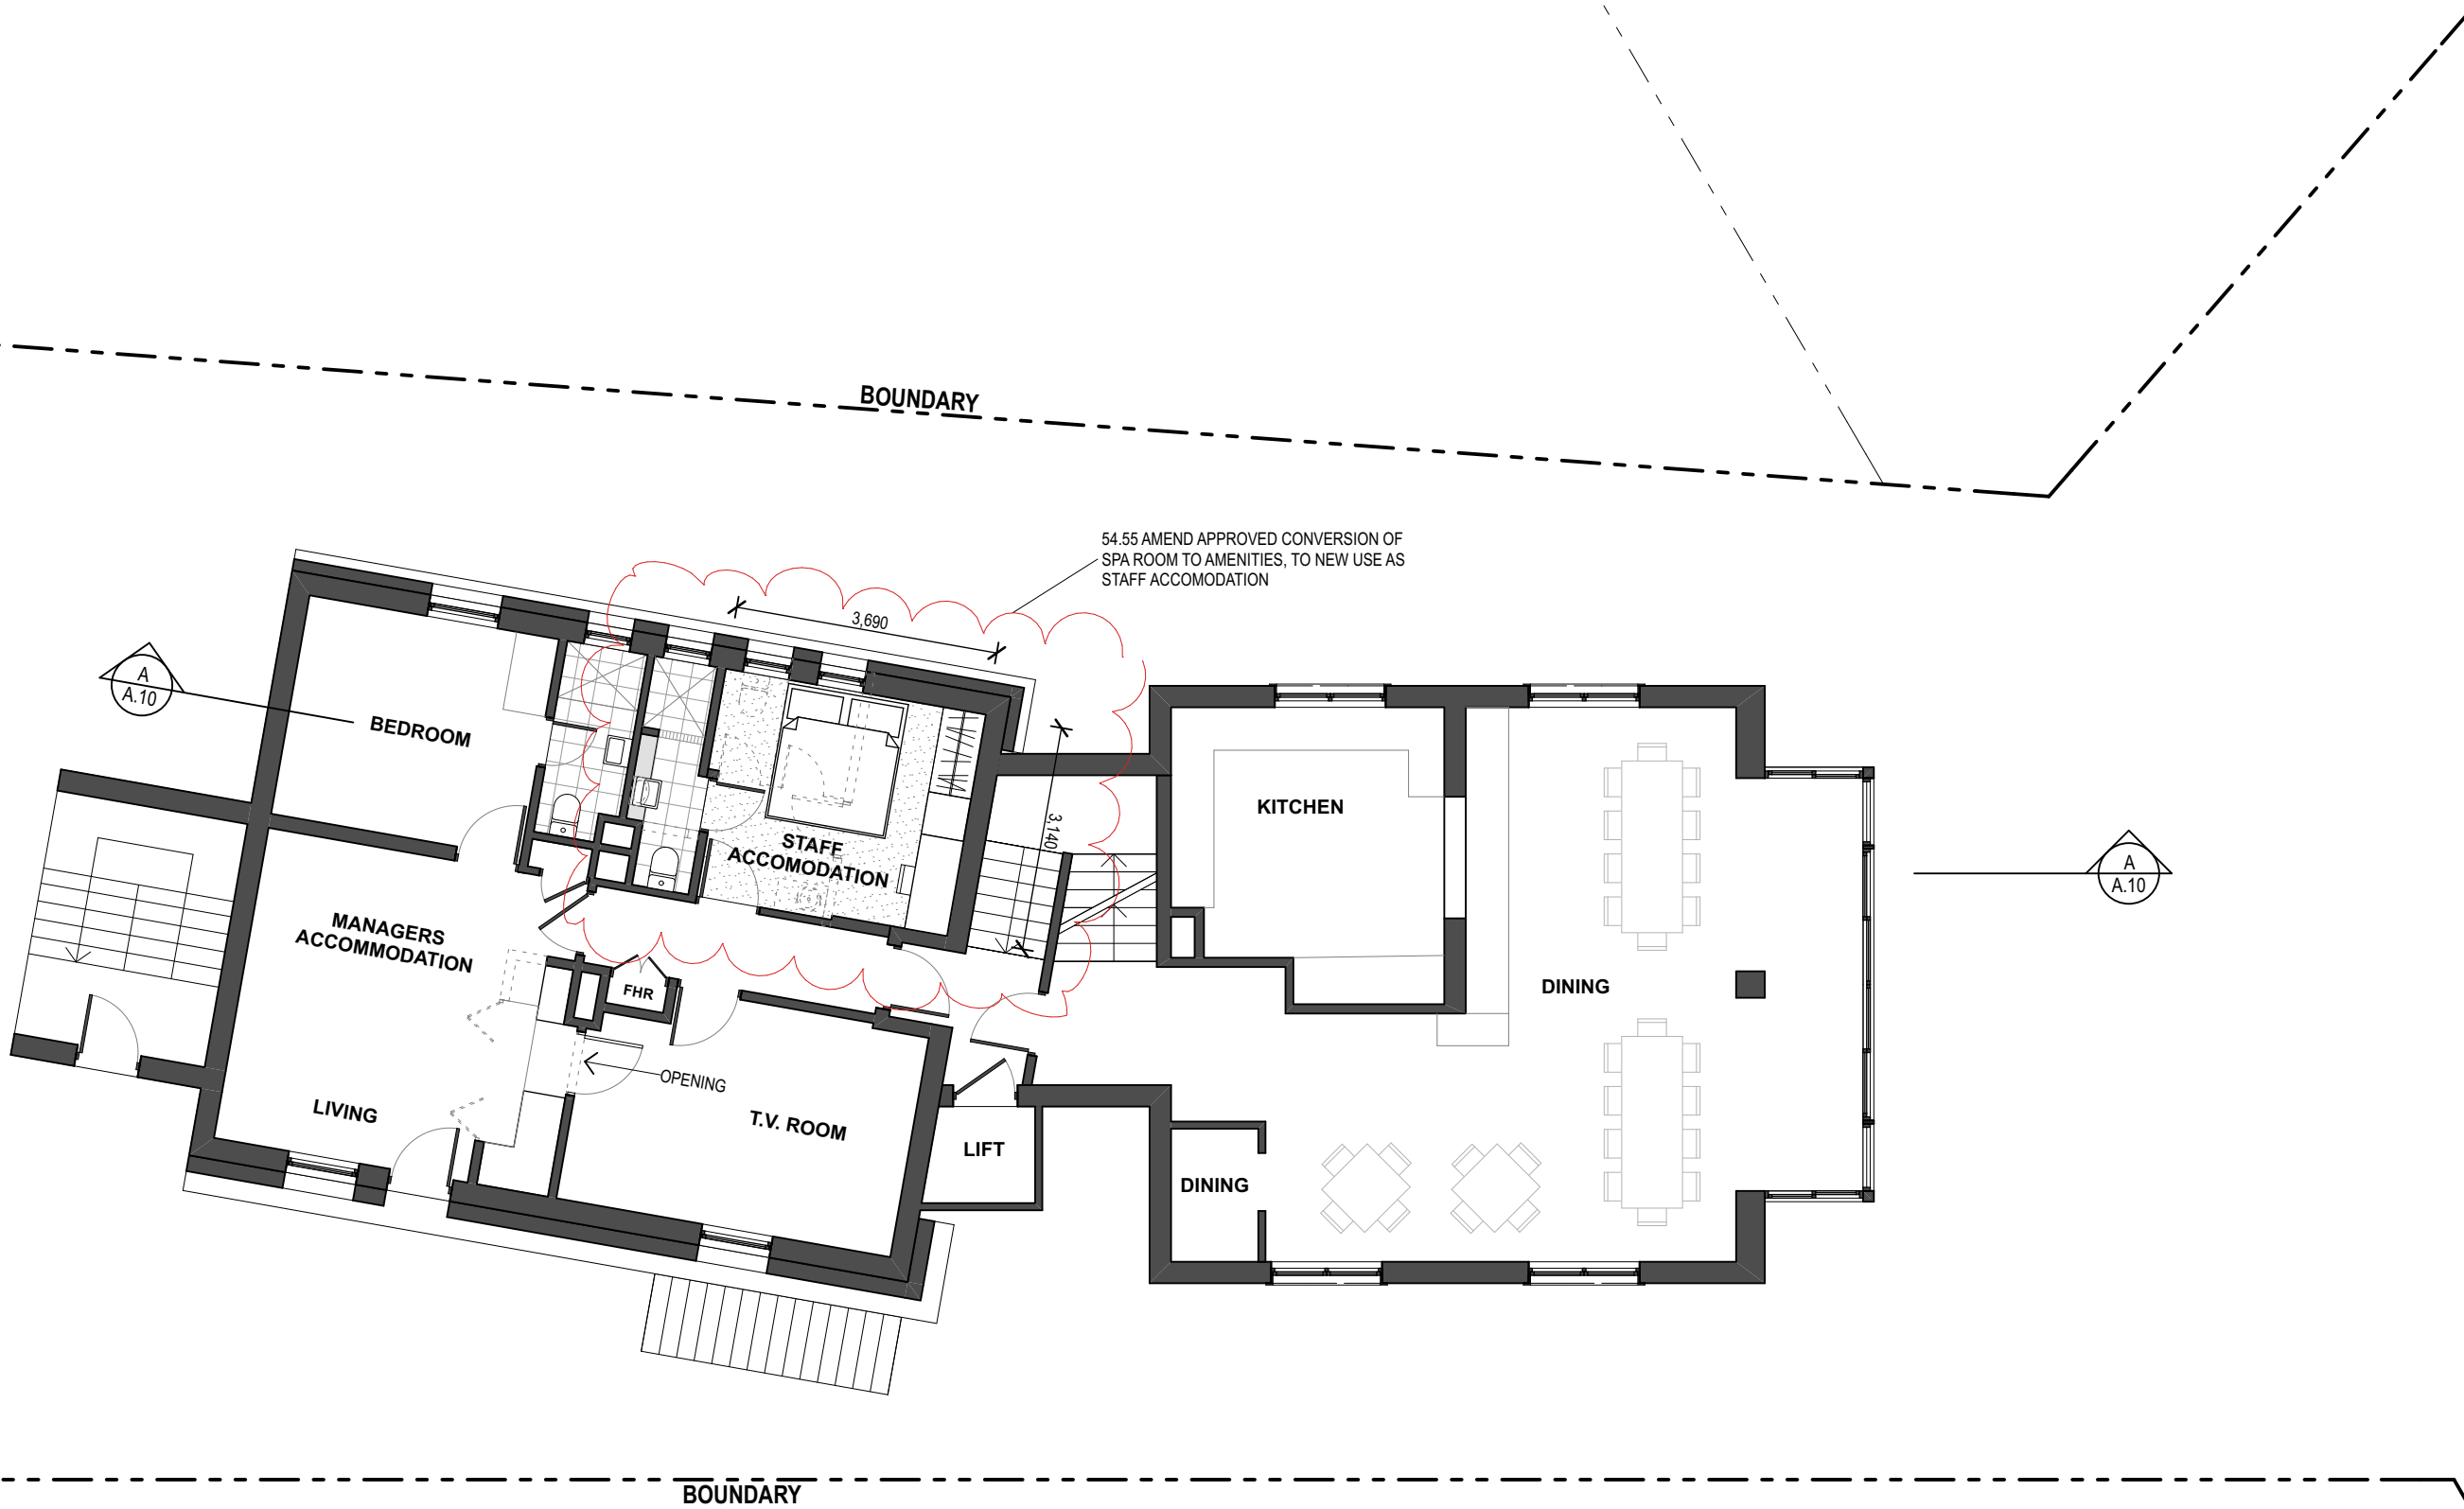


DATE	REV	DESCRIPTION
28/8/18	A	DA
11/5/23	B	S4.55

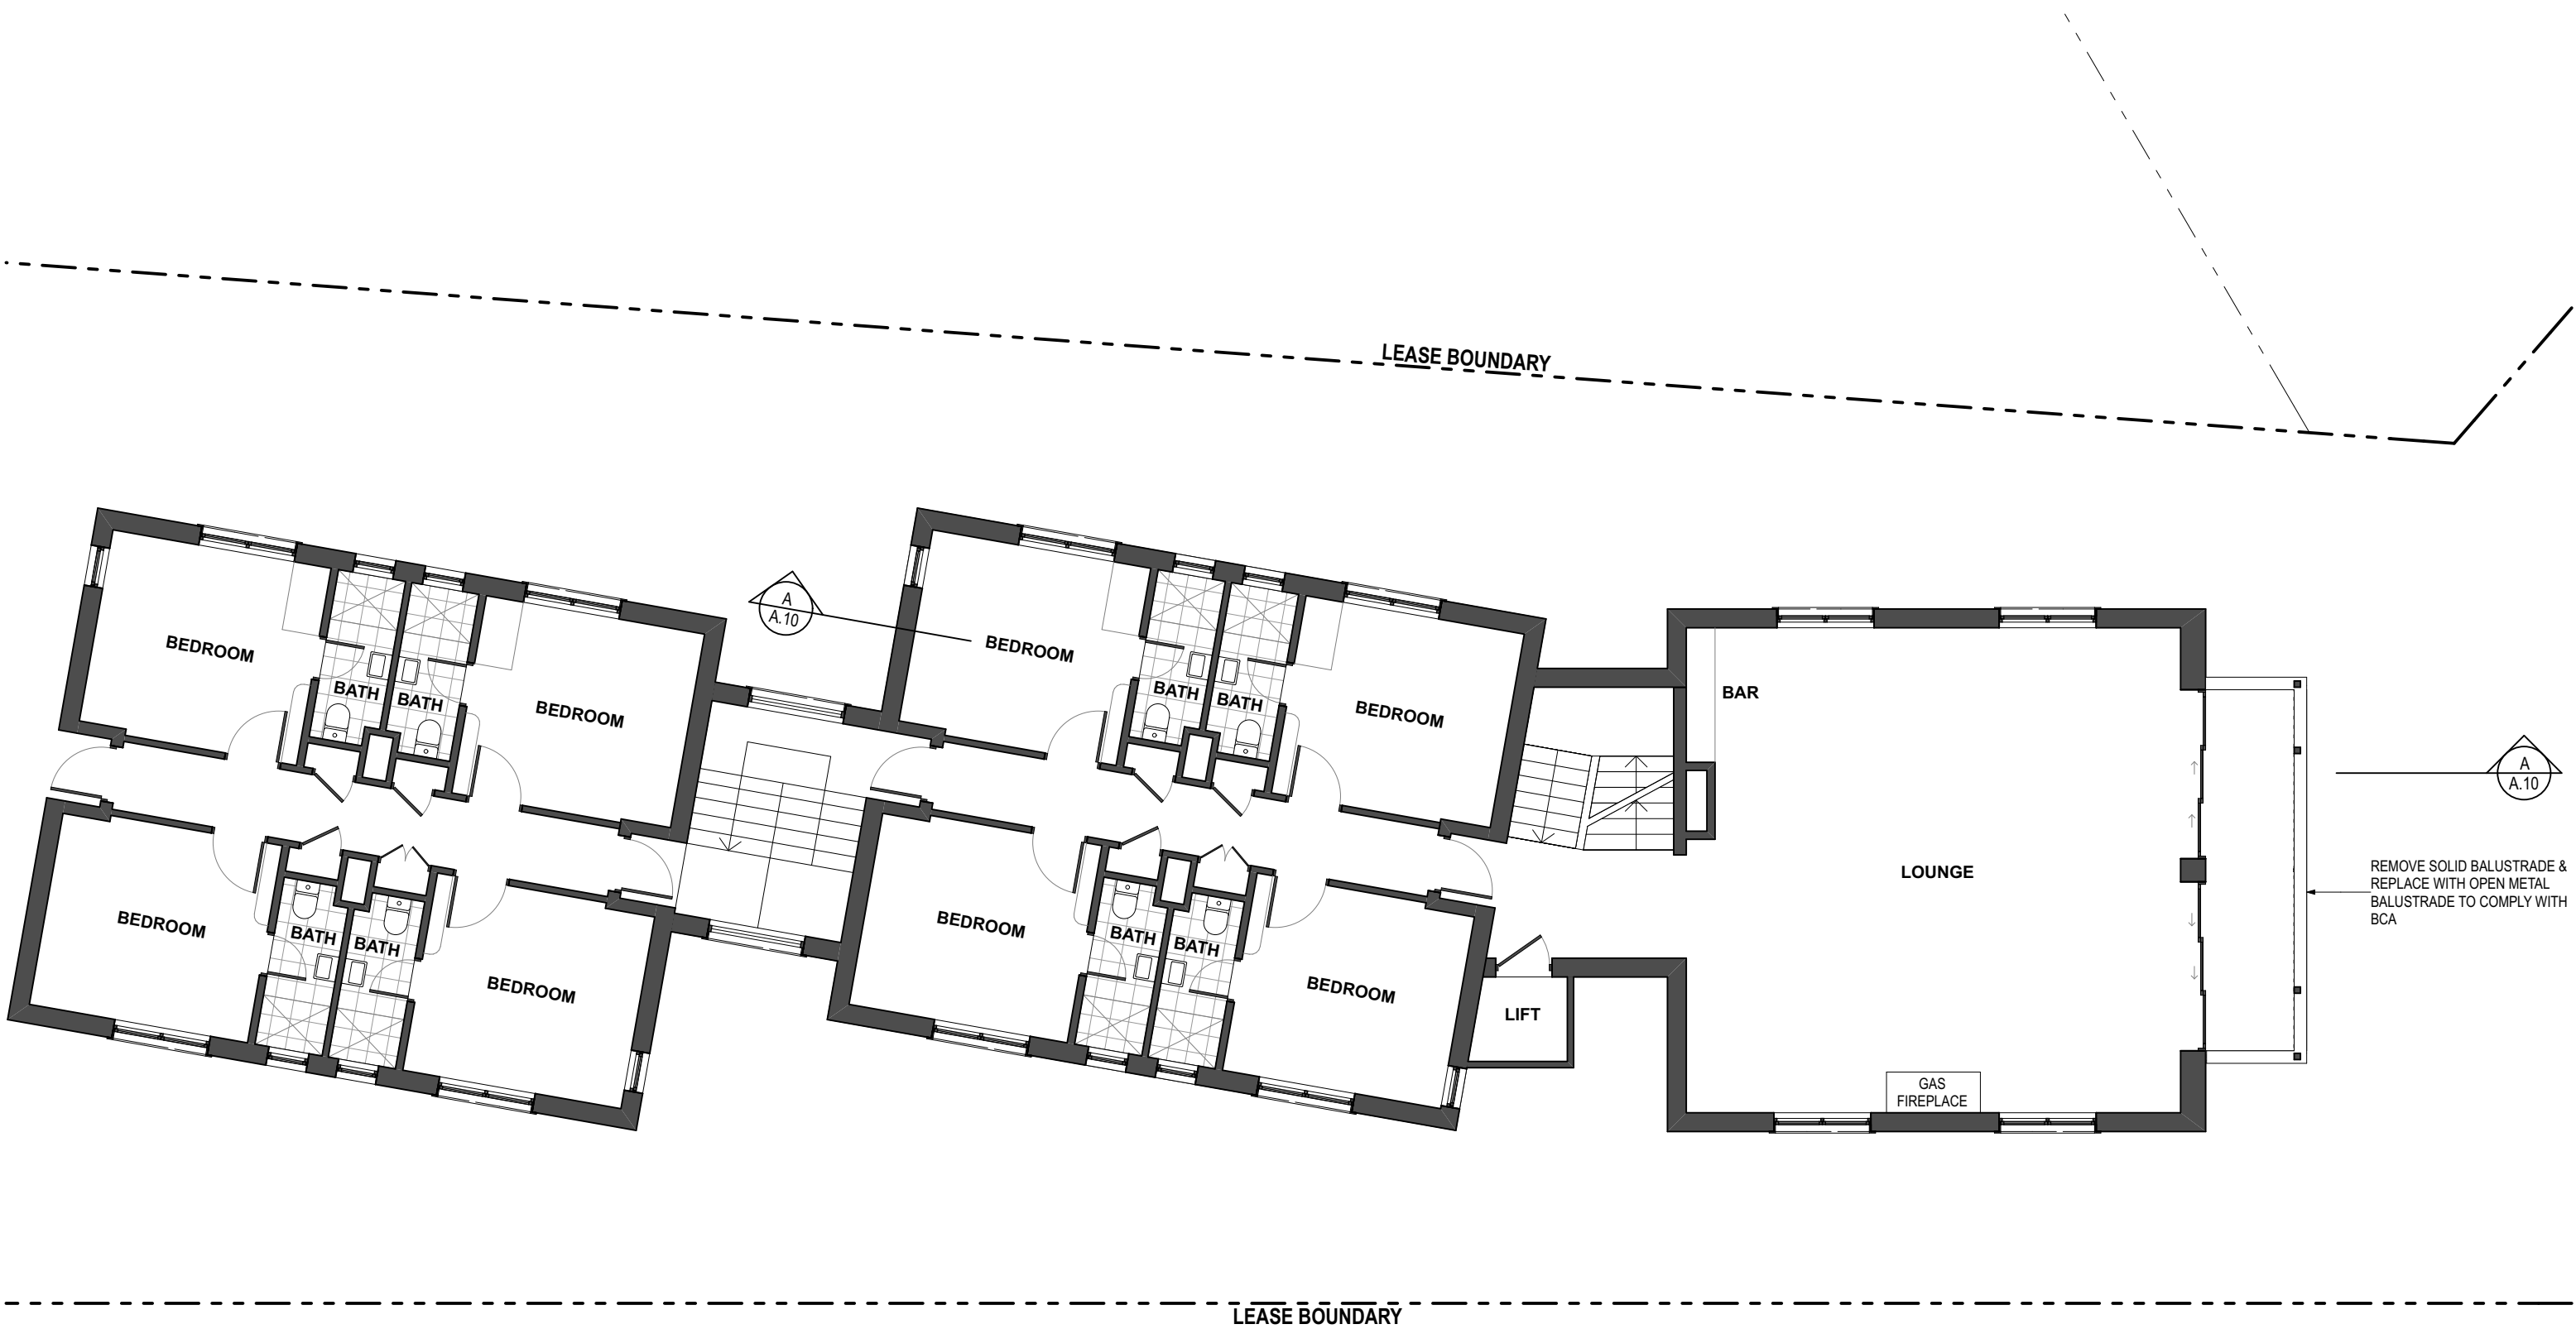

REMOVE SOLID BALUSTRADE & REPLACE WITH OPEN METAL BALUSTRADE TO COMPLY WITH BCA

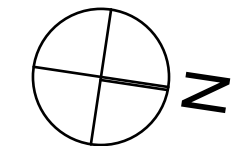


DATE	REV	DESCRIPTION
28/8/18	A	DA
11/5/23	B	S4.55

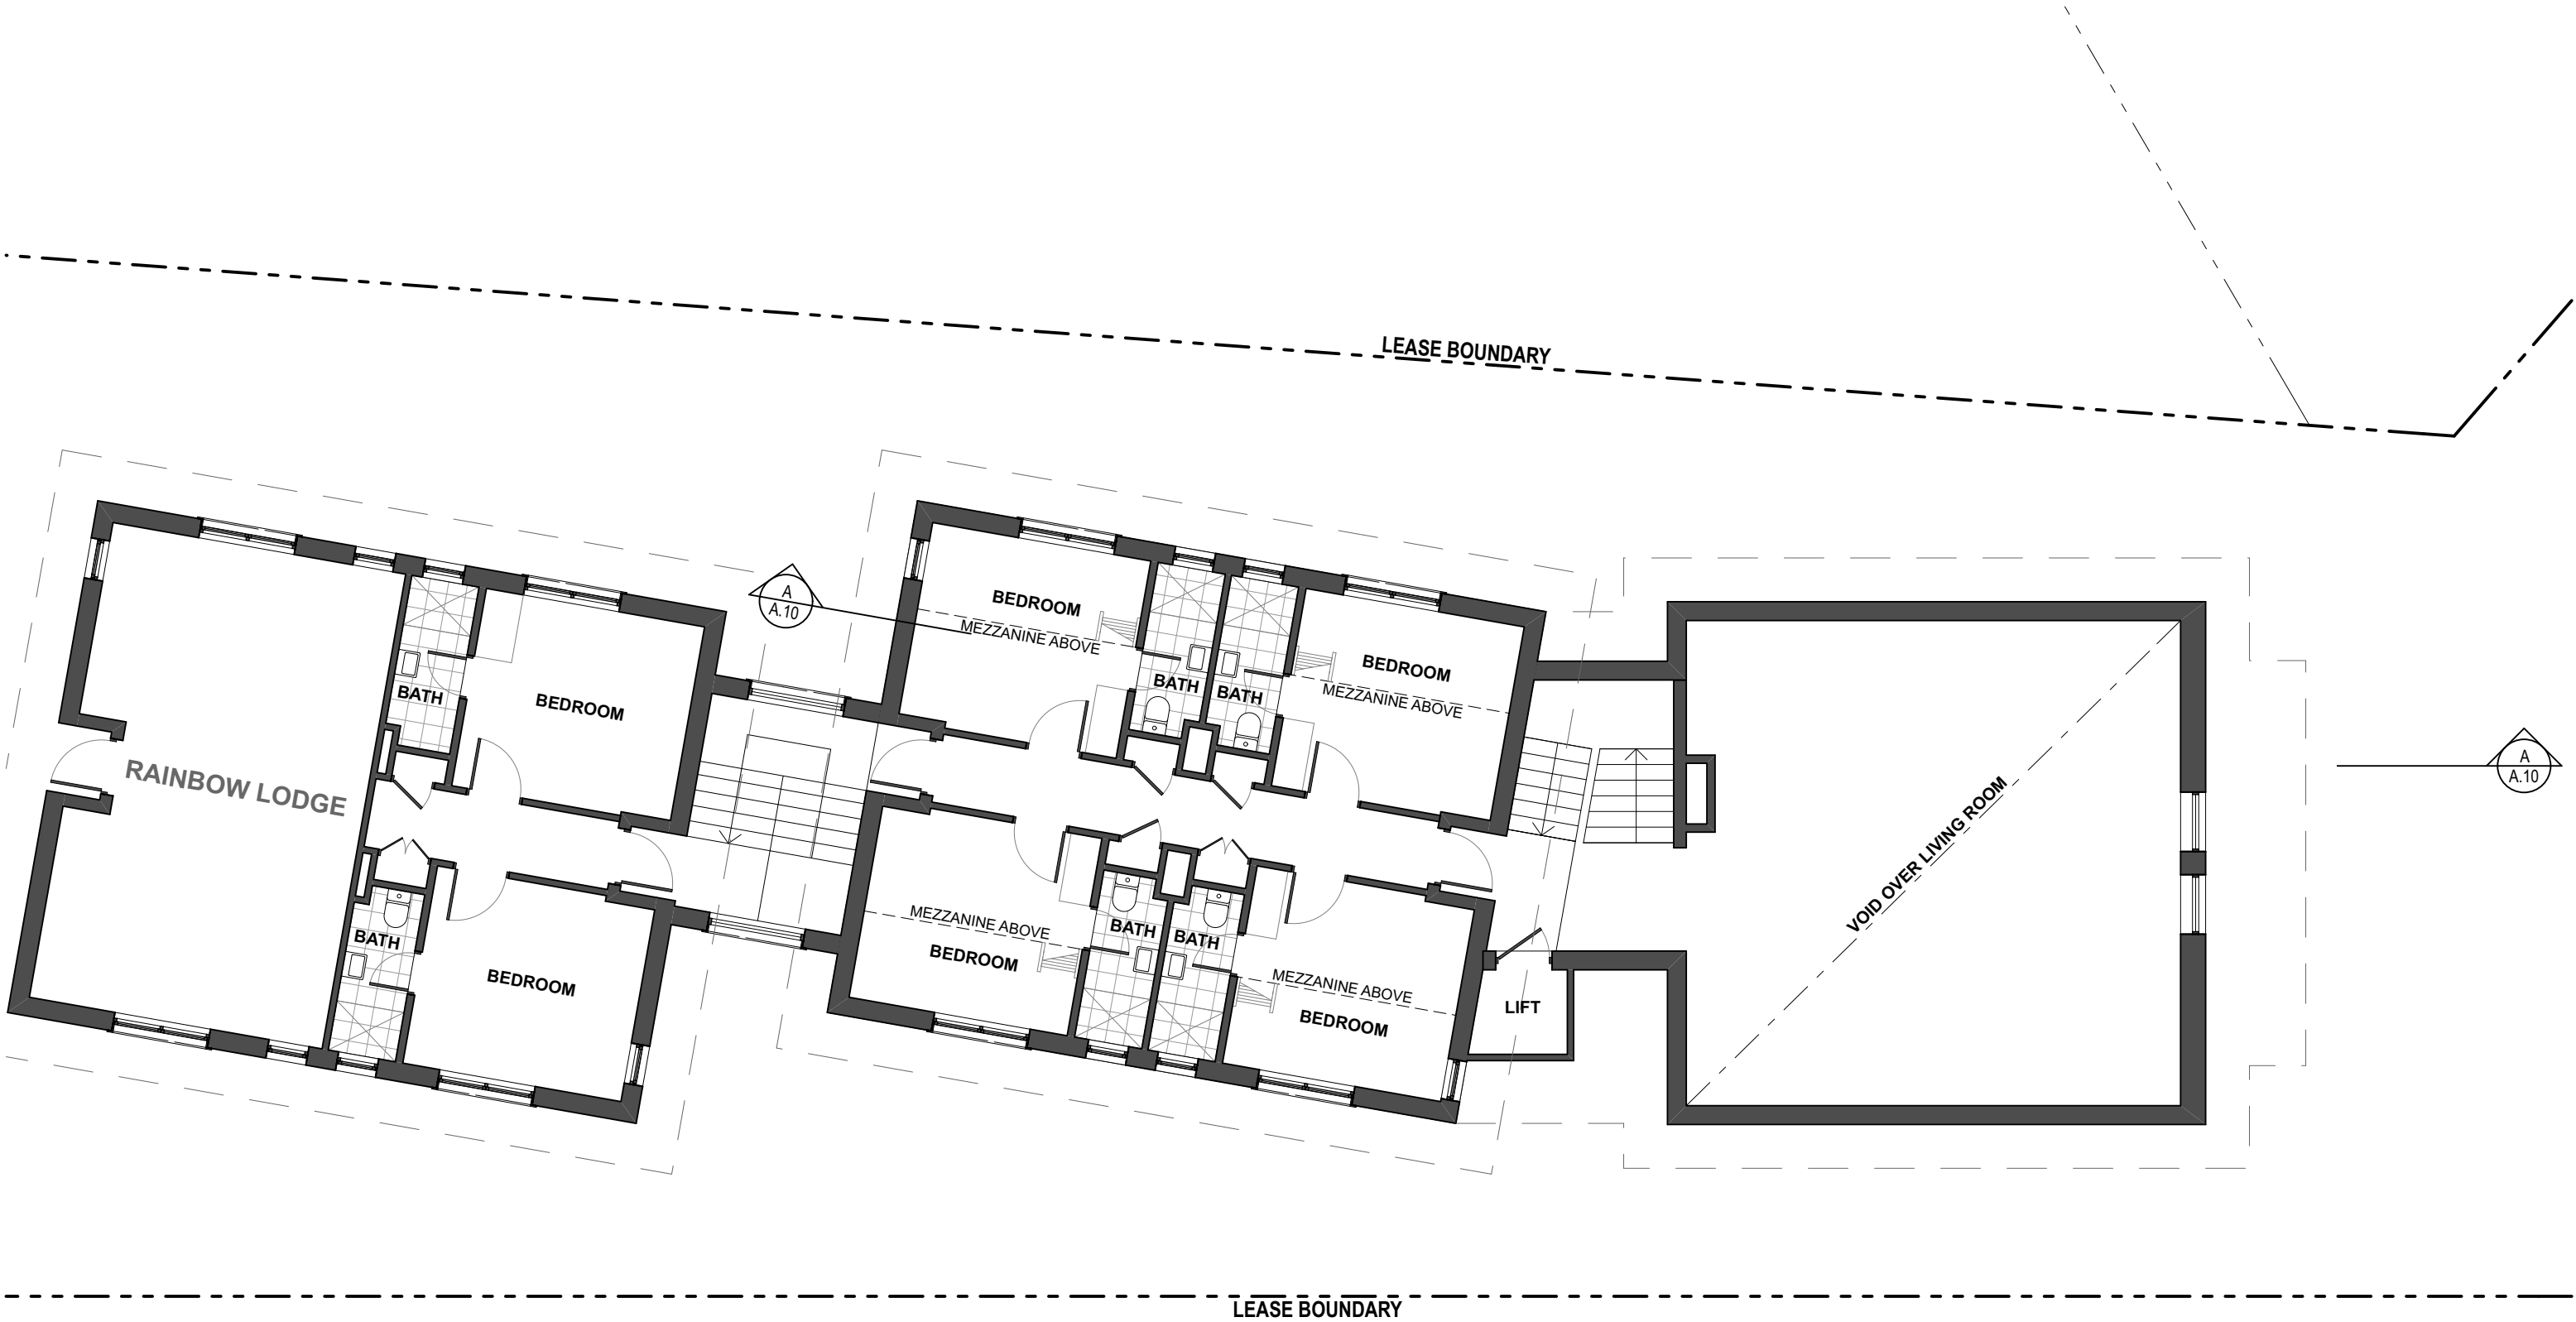

DATE	REV	DESCRIPTION
28/8/18	A	DA
11/5/23	B	S4.55


PROJECT RENOVATION BOALI SKI LODGE , MOWAMBA PLACE THREDBO NSW 2625 LOT 867 DP 1192567 FOR BOALI SKI CLUB	DRAWING TITLE LEVEL 4		
	SCALE 1:100 @ A3	DRAWN BY SGIAB	PLOT DATE 11/5/23
	PROJECT NO. 1824	DRAWING NO. A.06	REVISION B

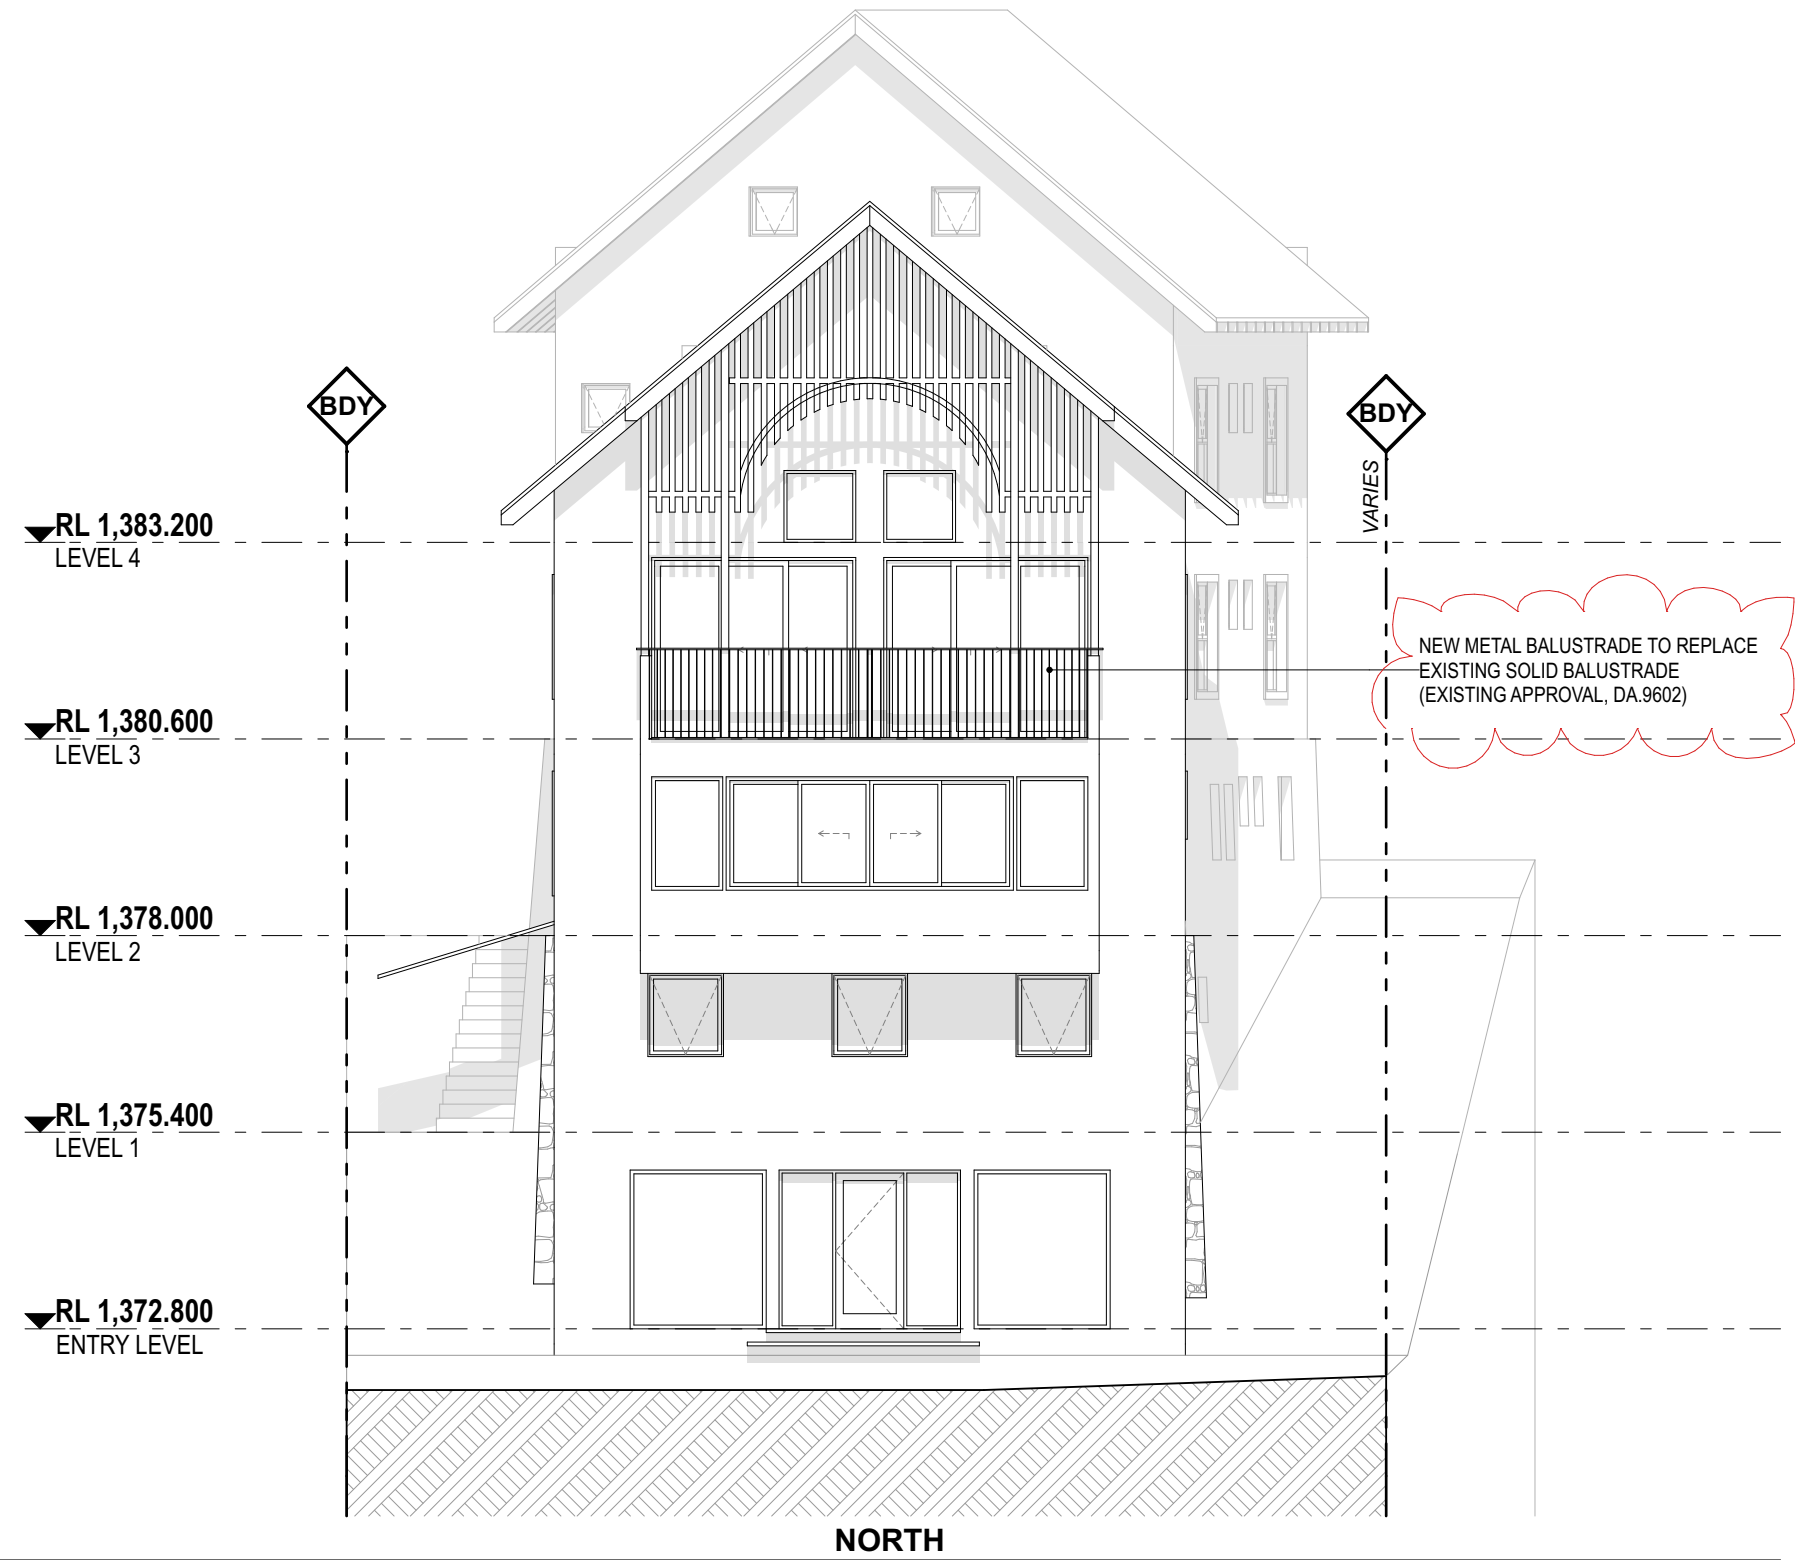


DATE	REV	DESCRIPTION
28/8/18	A	DA
11/5/23	B	S4.55


PROJECT
RENOVATION
BOALI SKI LODGE, MOWAMBA PLACE
THREDBO NSW 2625
LOT 867 DP 1192567
FOR BOALI SKI CLUB

DRAWING TITLE	DRAWN BY	PLOT DATE
NORTH ELEVATION	SGIAB	11/5/23
SCALE	DRAWING NO.	REVISION
1:100 @ A3	A.07	B

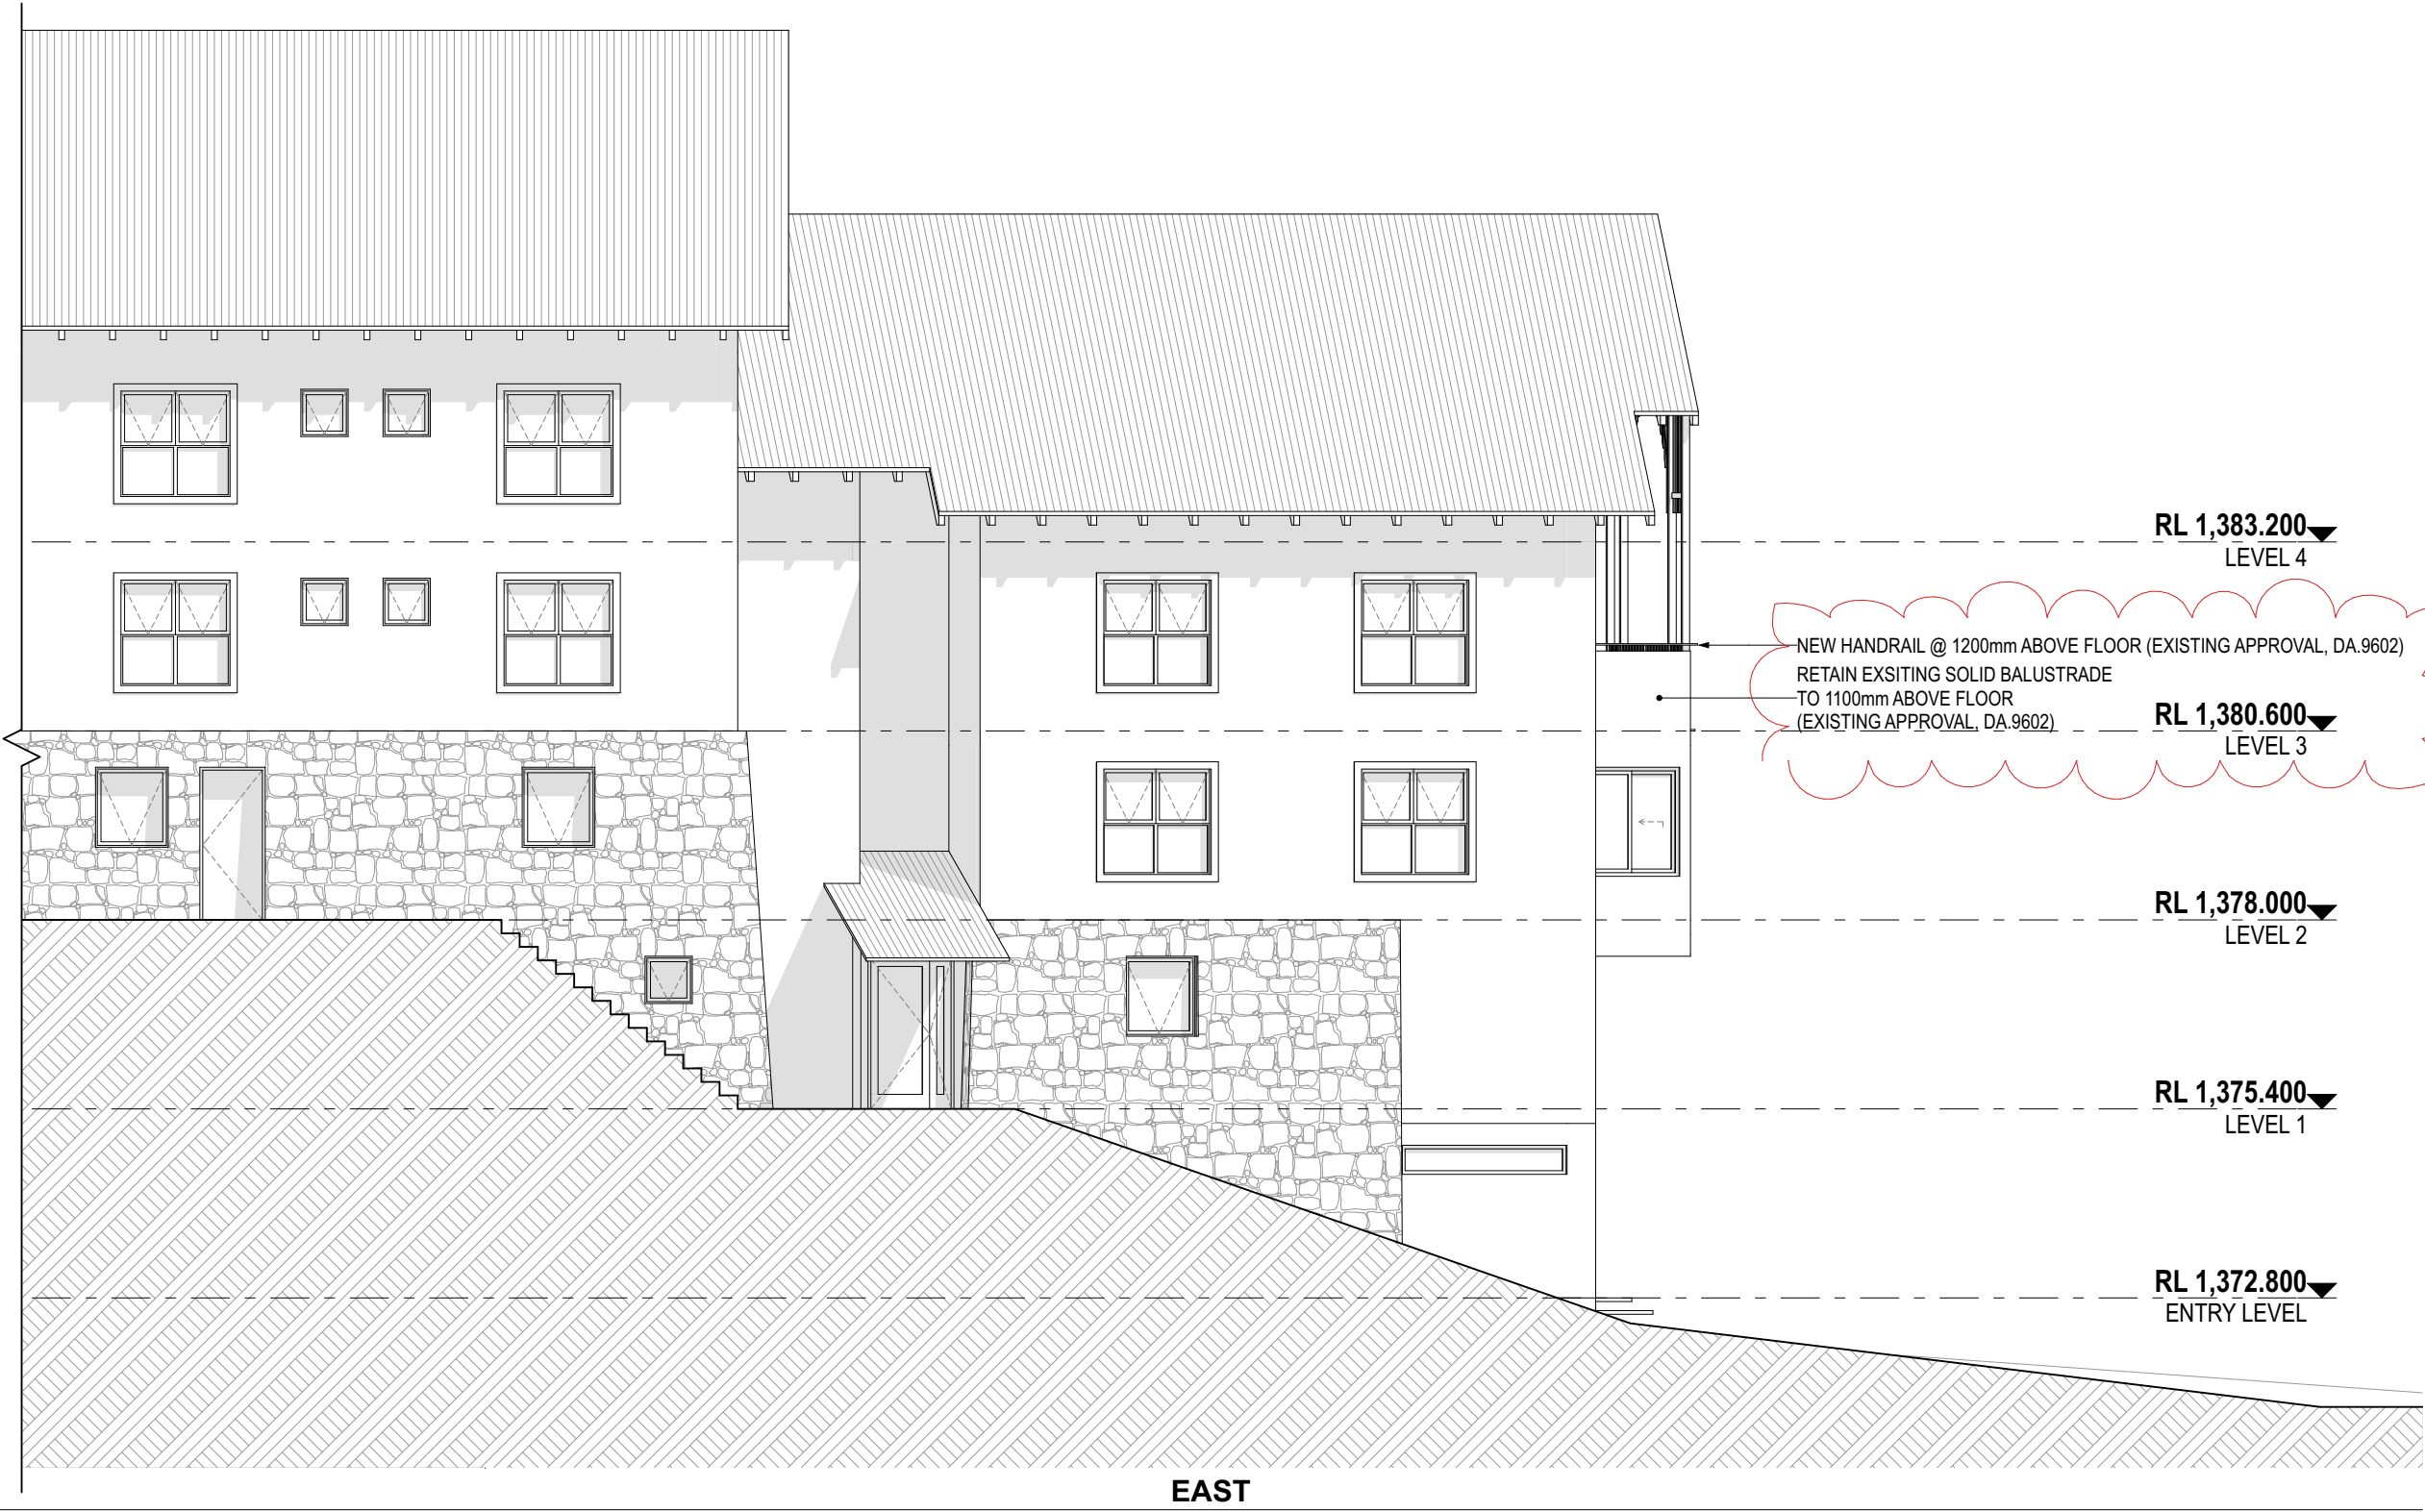

DATE	REV	DESCRIPTION
28/8/18	A	DA
11/5/23	B	S4.55

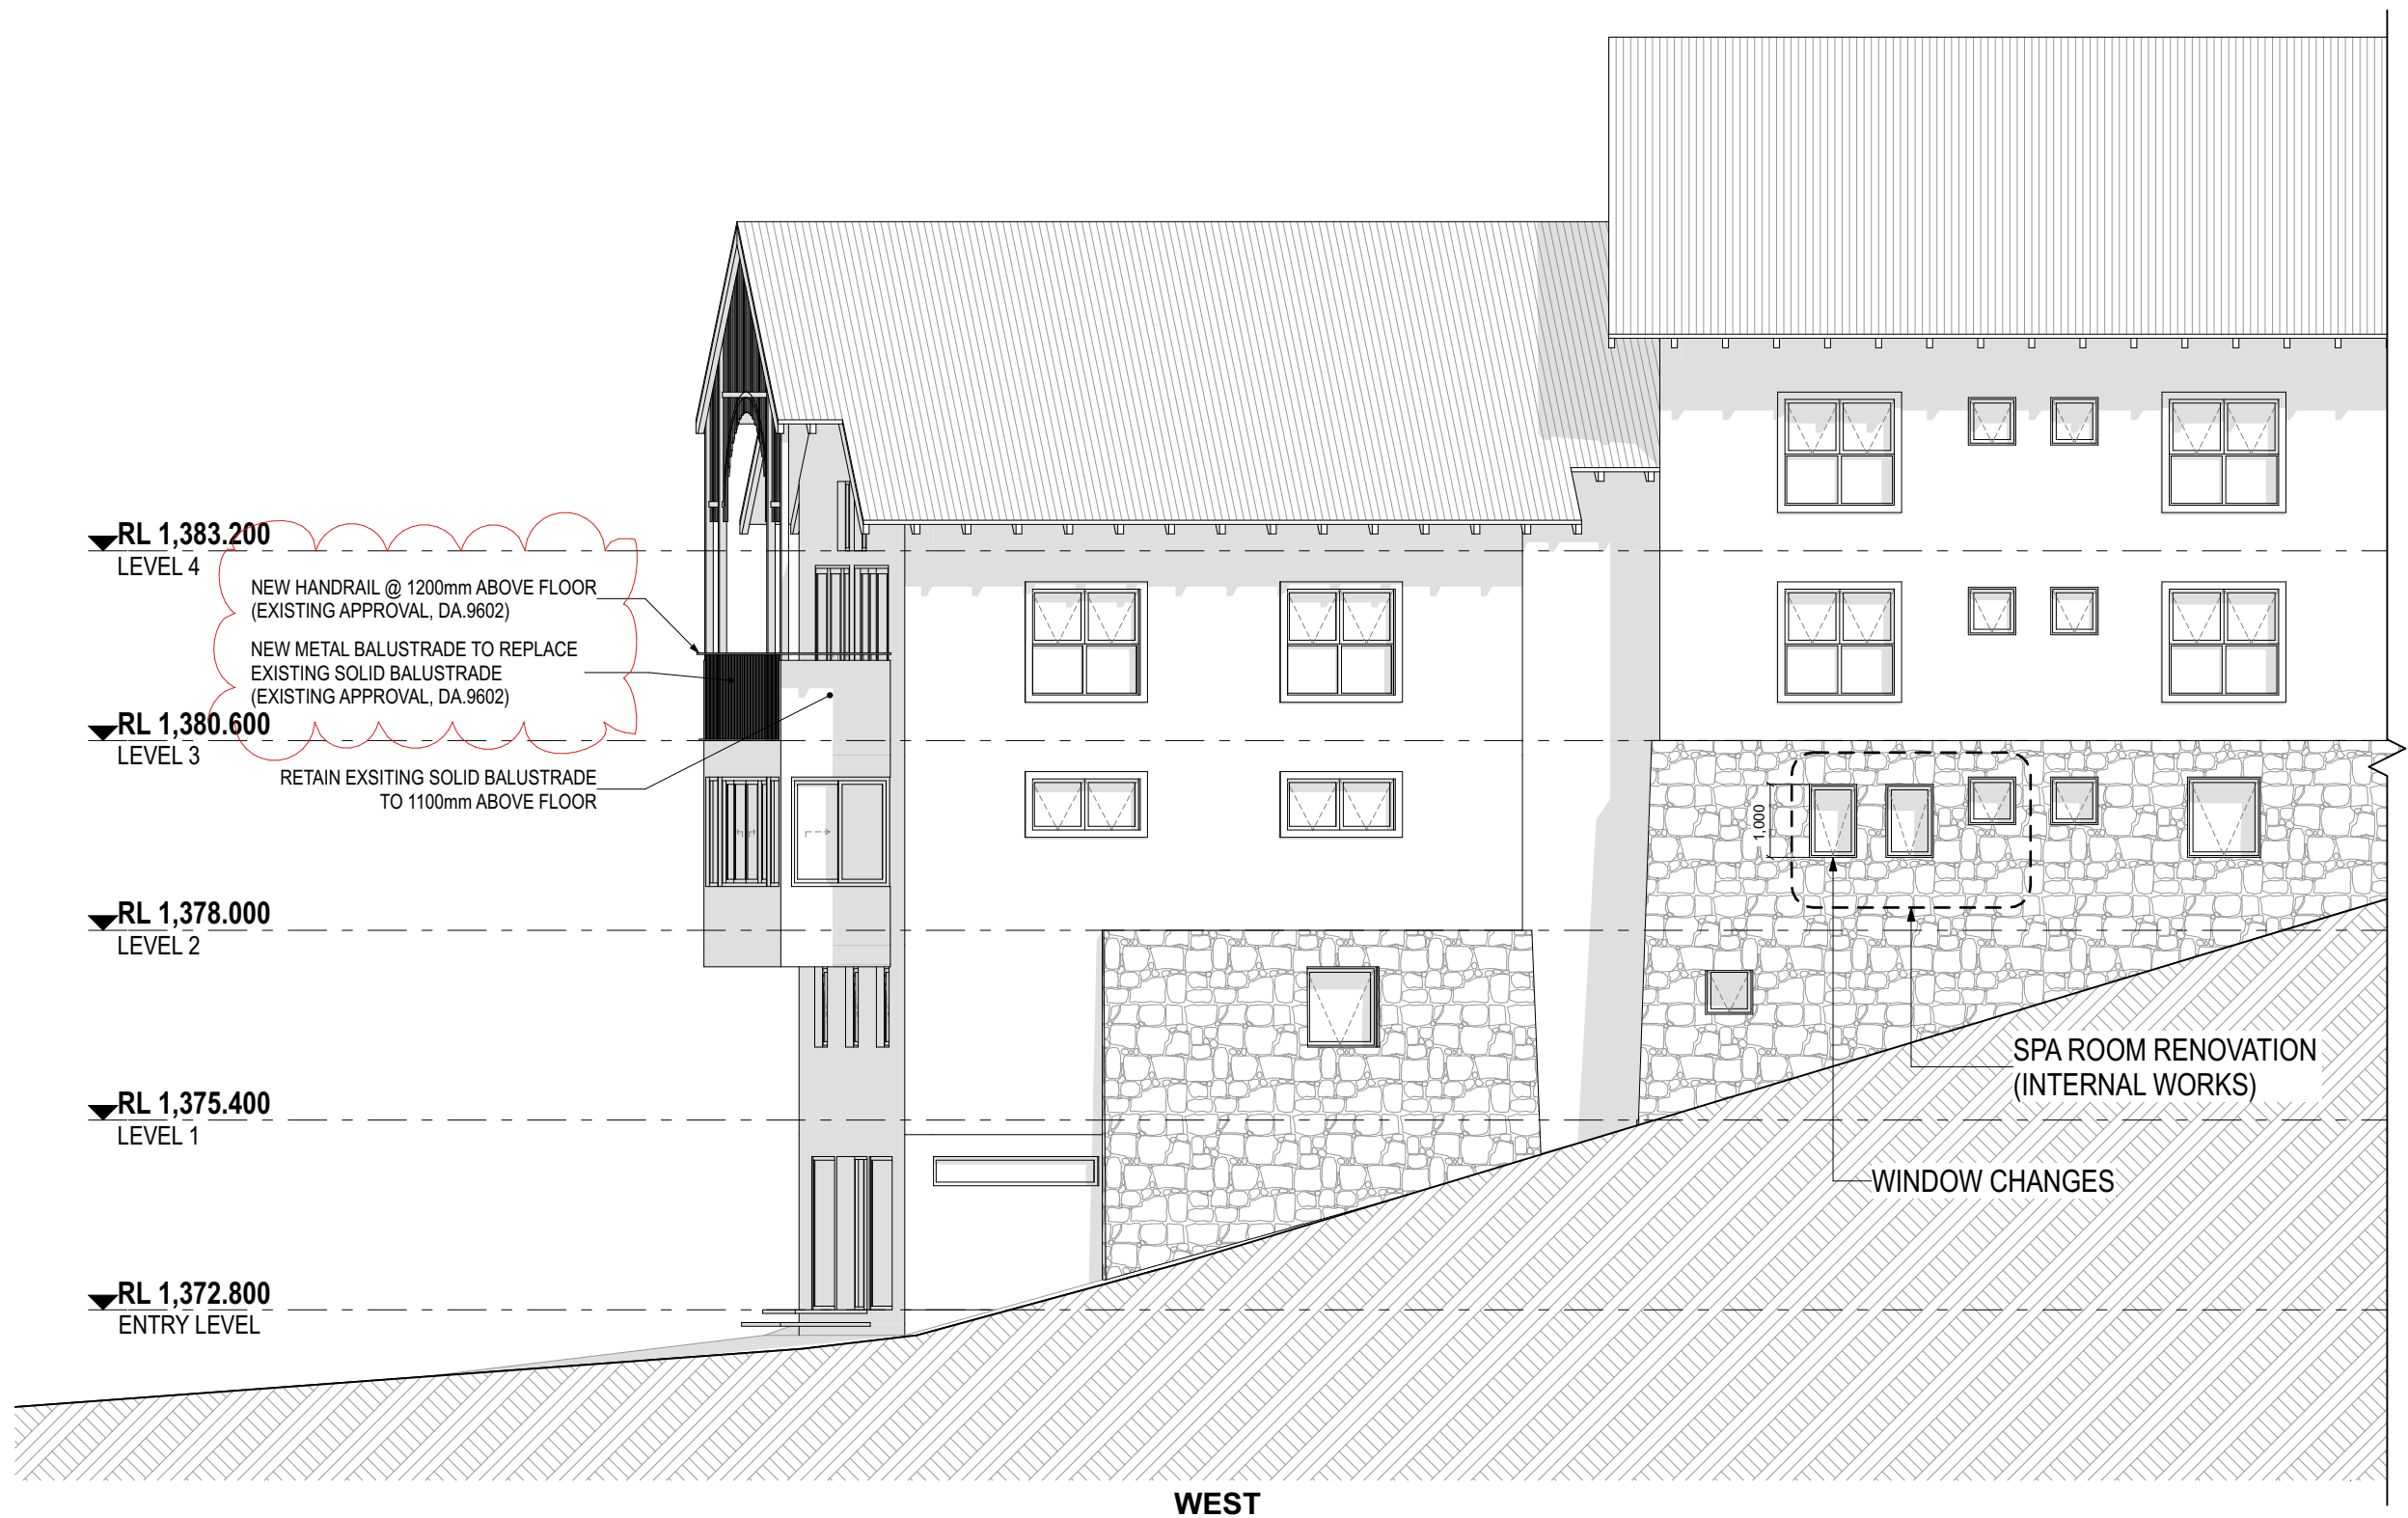

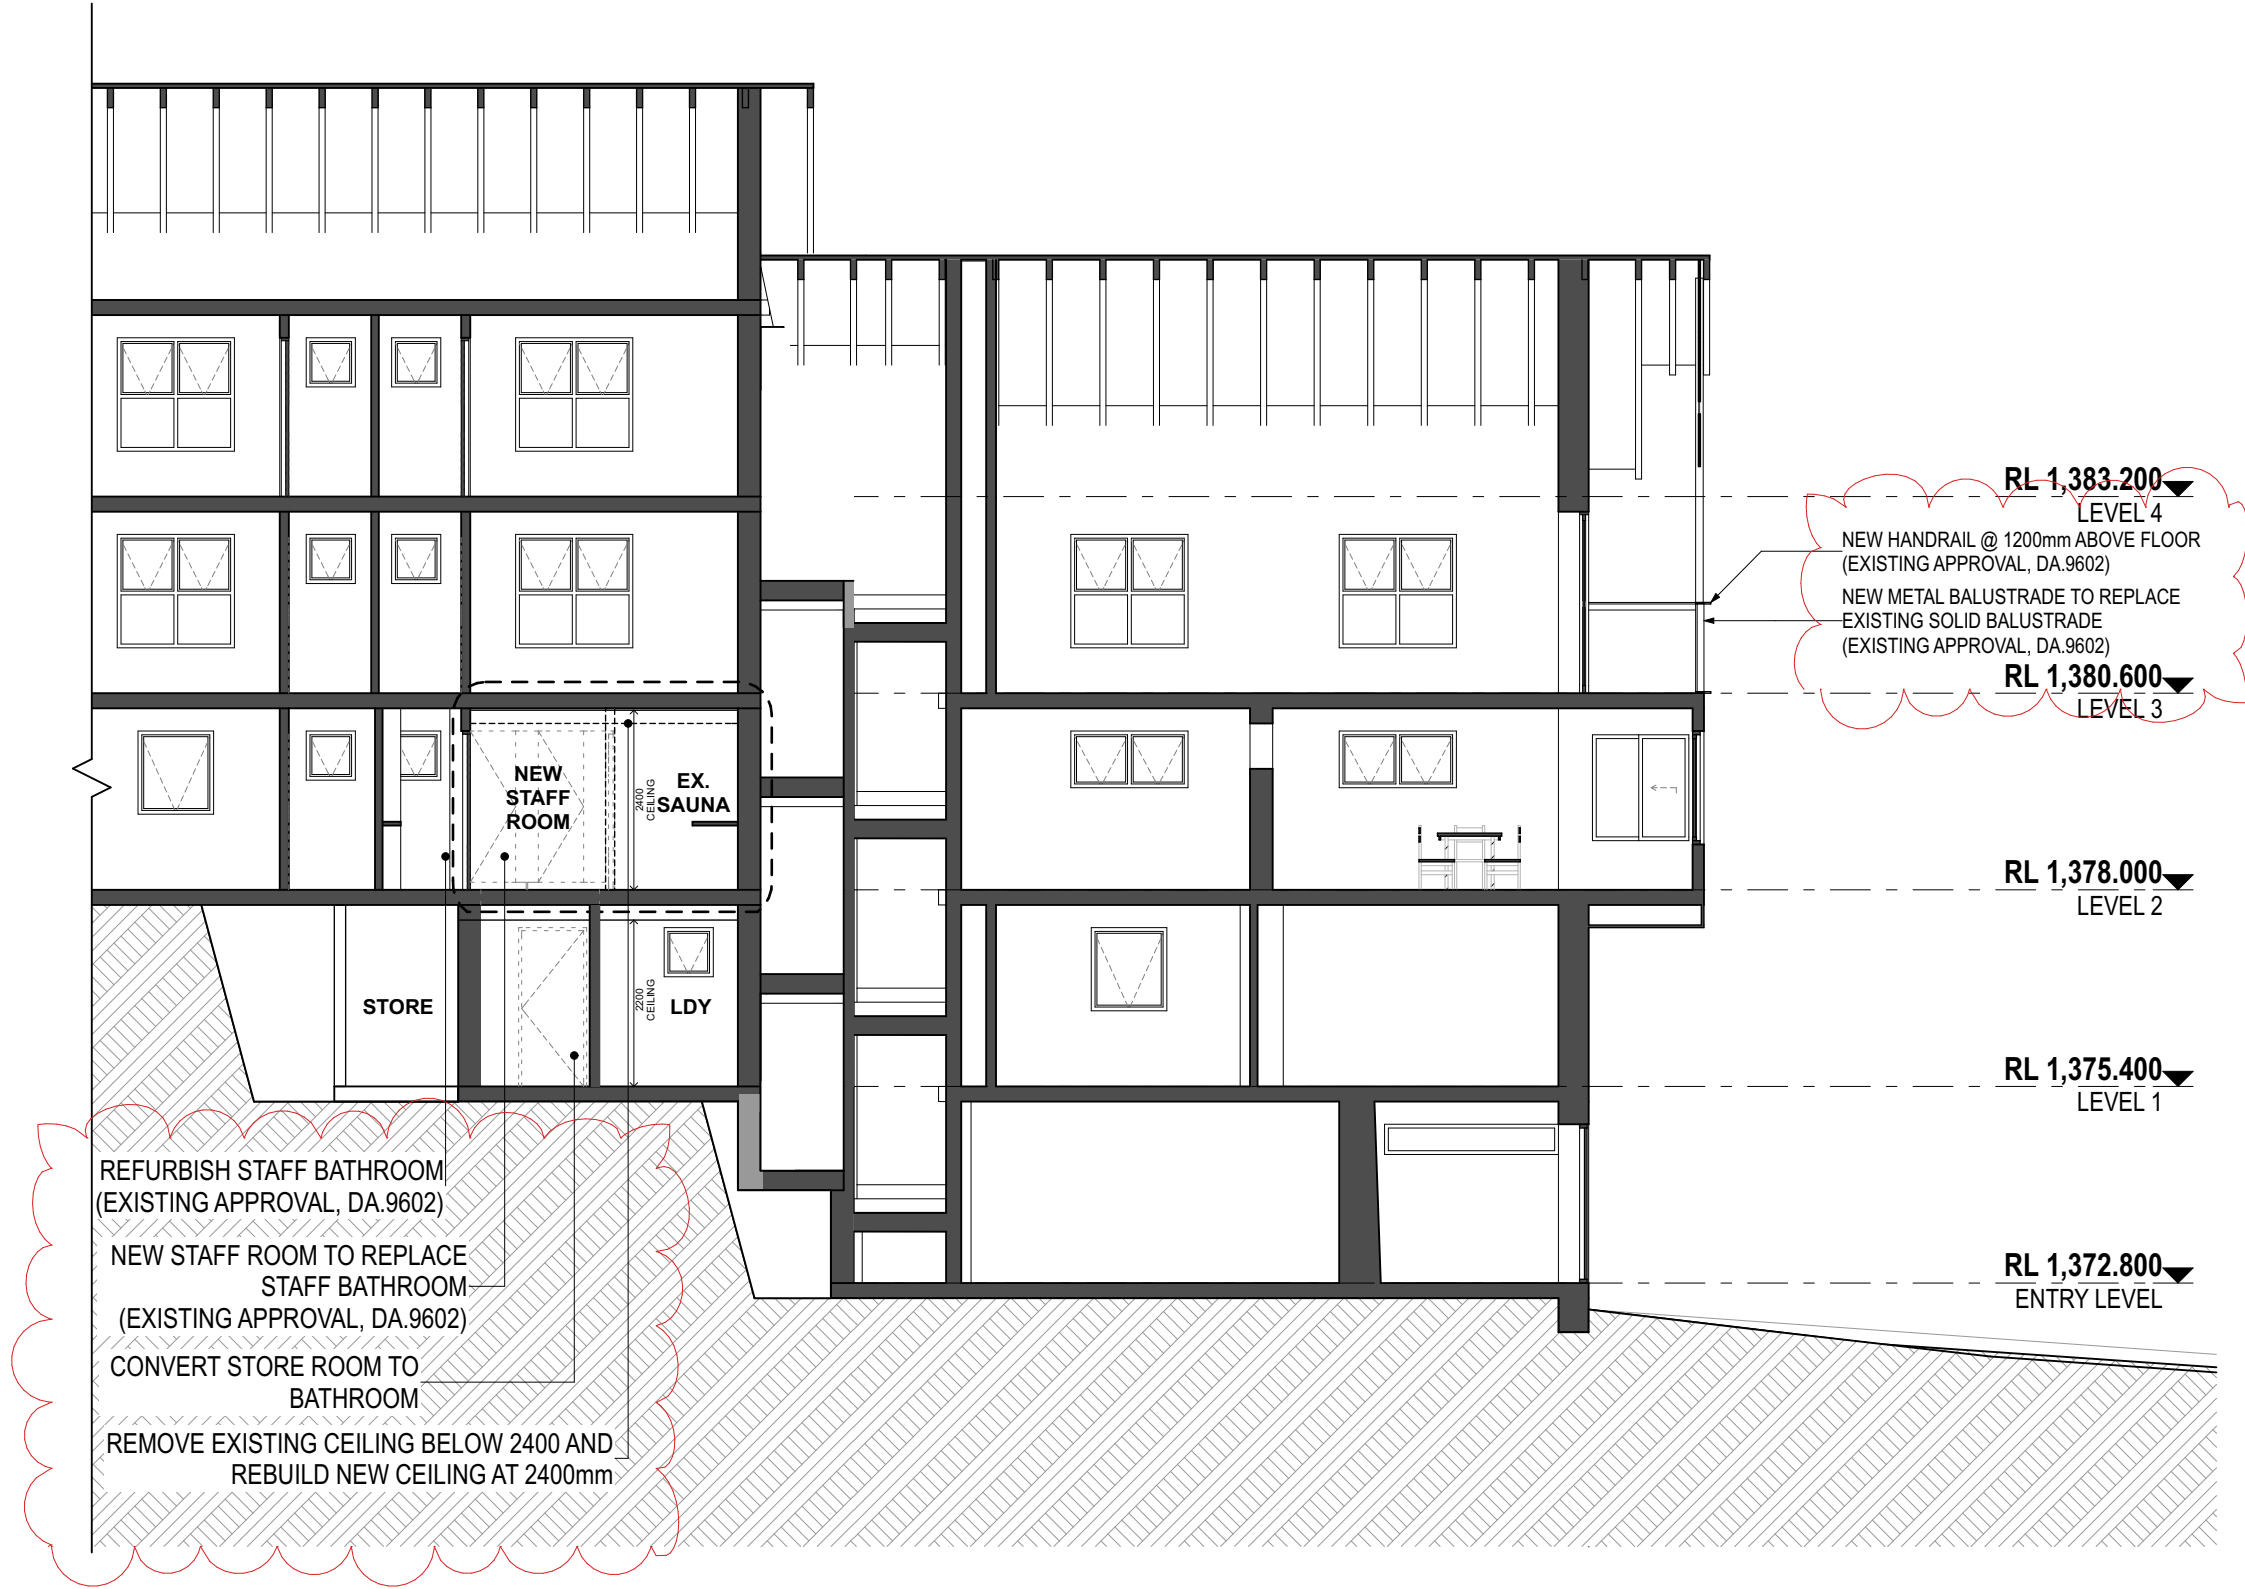

SECTION A

DATE	REV	DESCRIPTION
28/8/18	A	DA
11/5/23	B	S4.55

PROJECT
RENOVATION
BOALI SKI LODGE, MOWAMBA PLACE
THREDBO NSW 2625
LOT 867 DP 1192567
FOR BOALI SKI CLUB

DRAWING TITLE	SCALE	DRAWN BY	PLOT DATE
SECTION	1:100 @ A3	SG/AB	11/5/23
PROJECT NO.	DRAWING NO.	REVISION	
1824	A.10	B	