



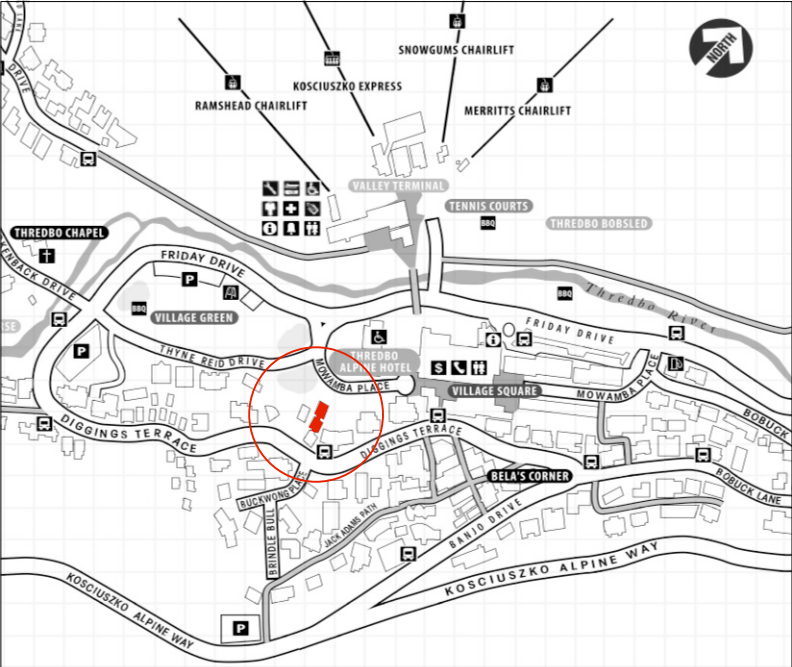


SOURCE: THREDBO VILLAGE RESORT MAP


LOCATION PLAN


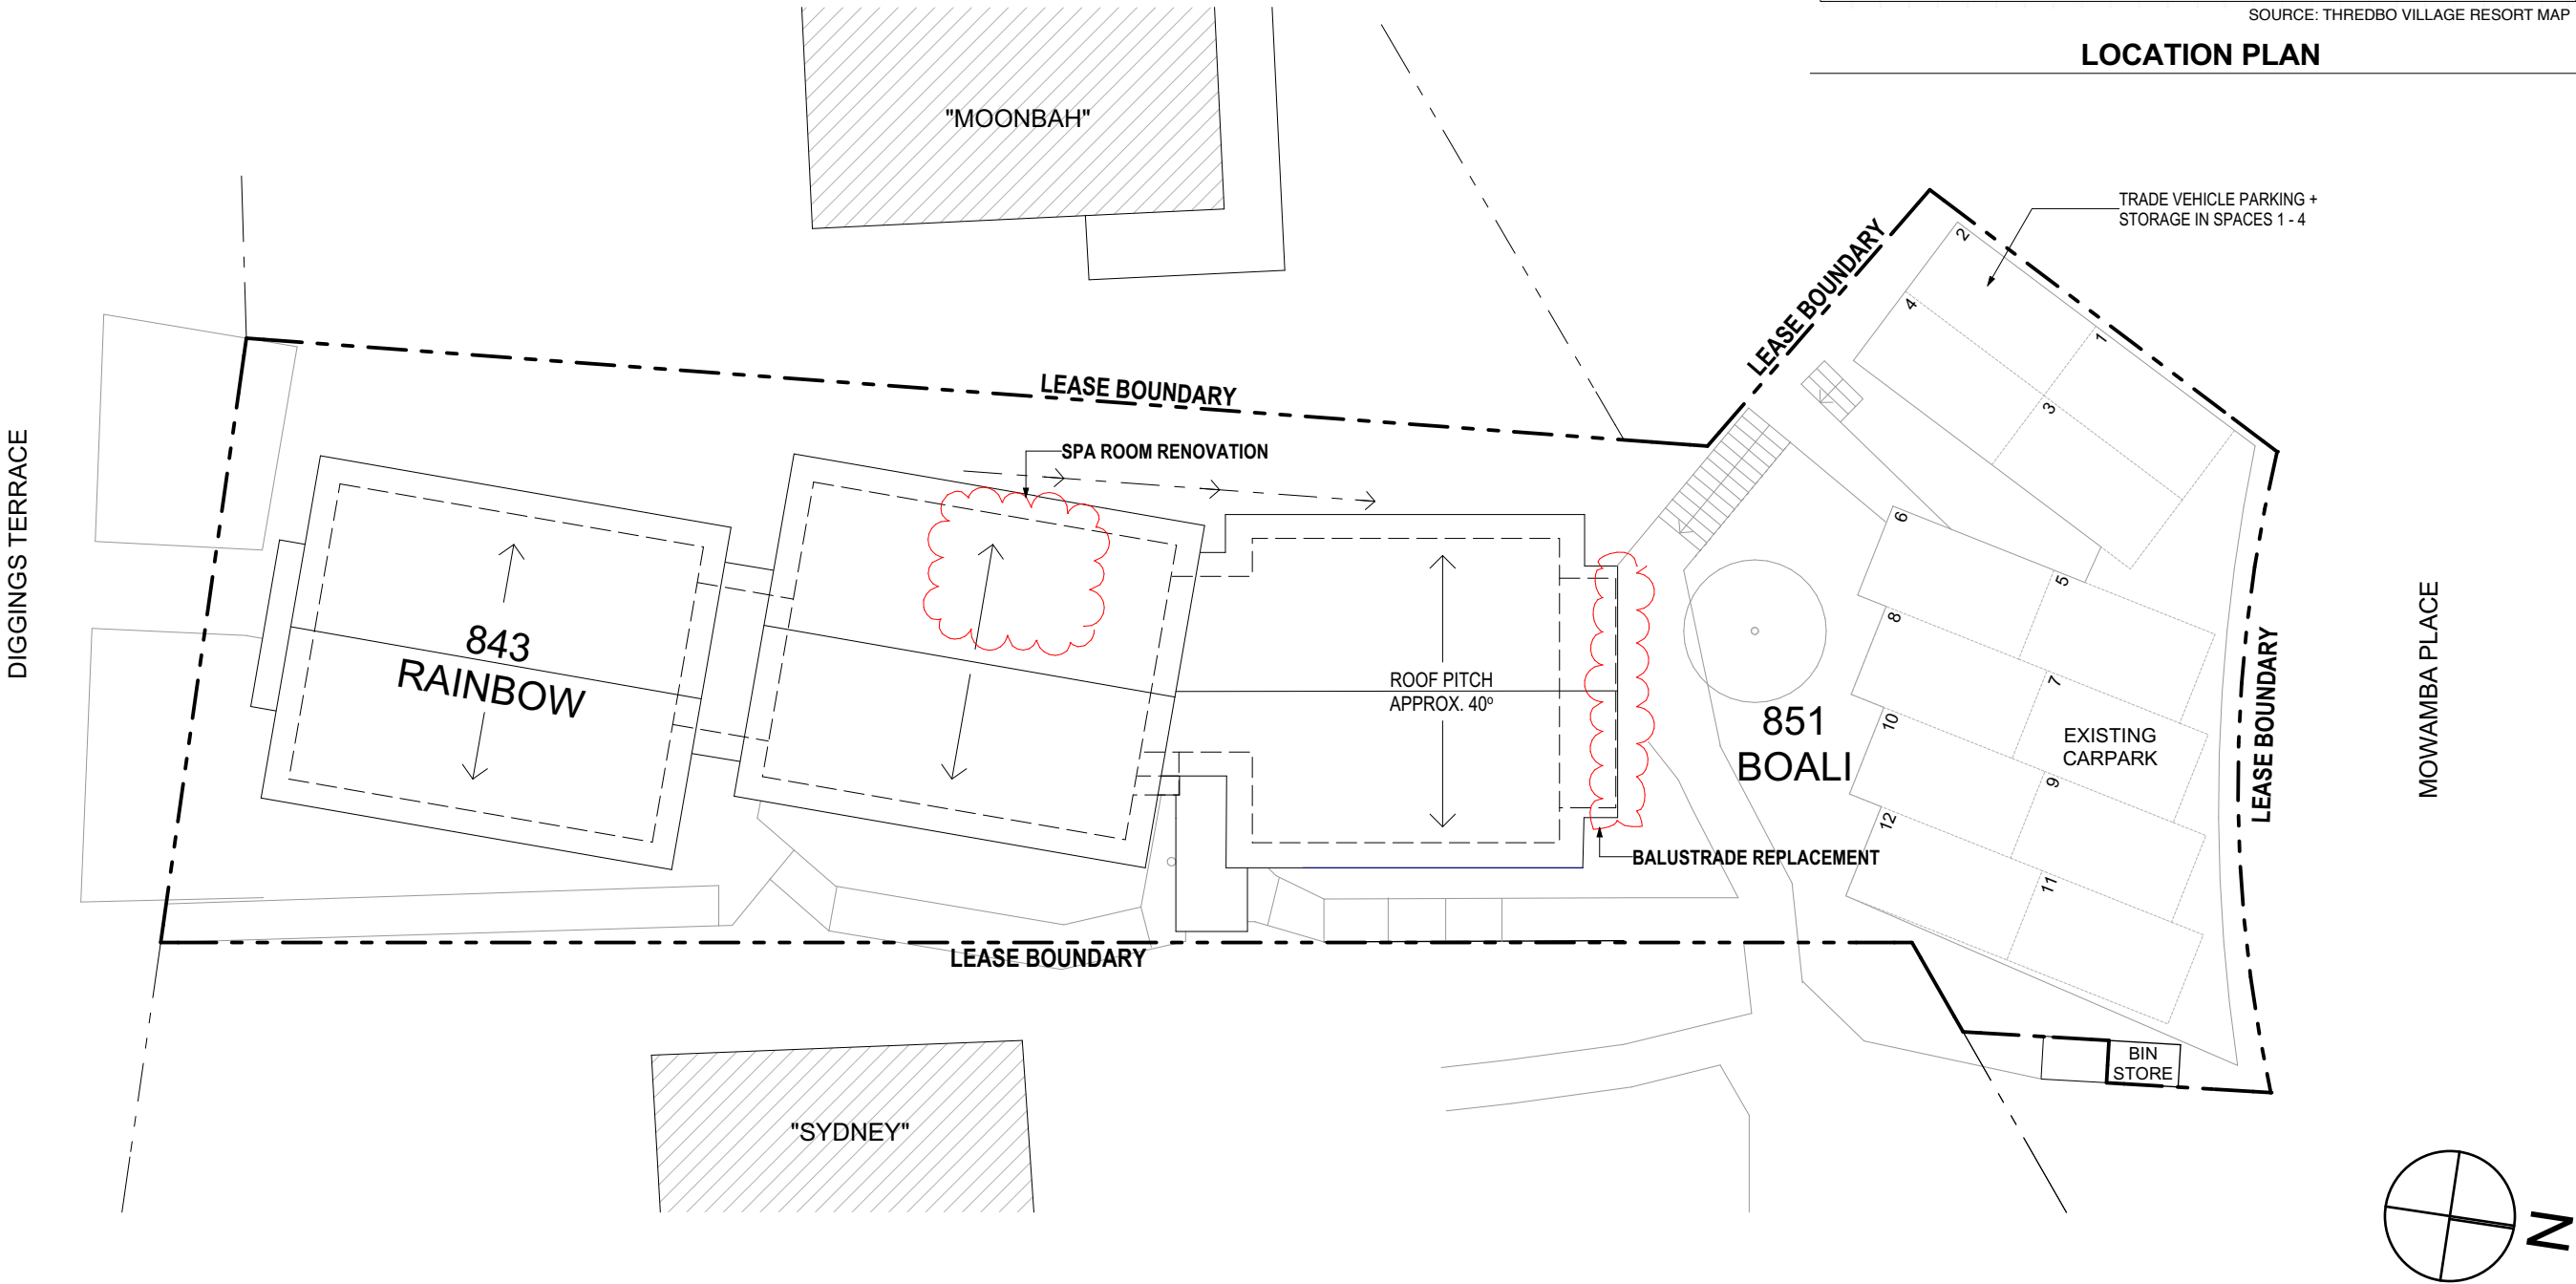


DATE	REV	DESCRIPTION
28/8/18	A	DA
11/5/23	B	S4.55


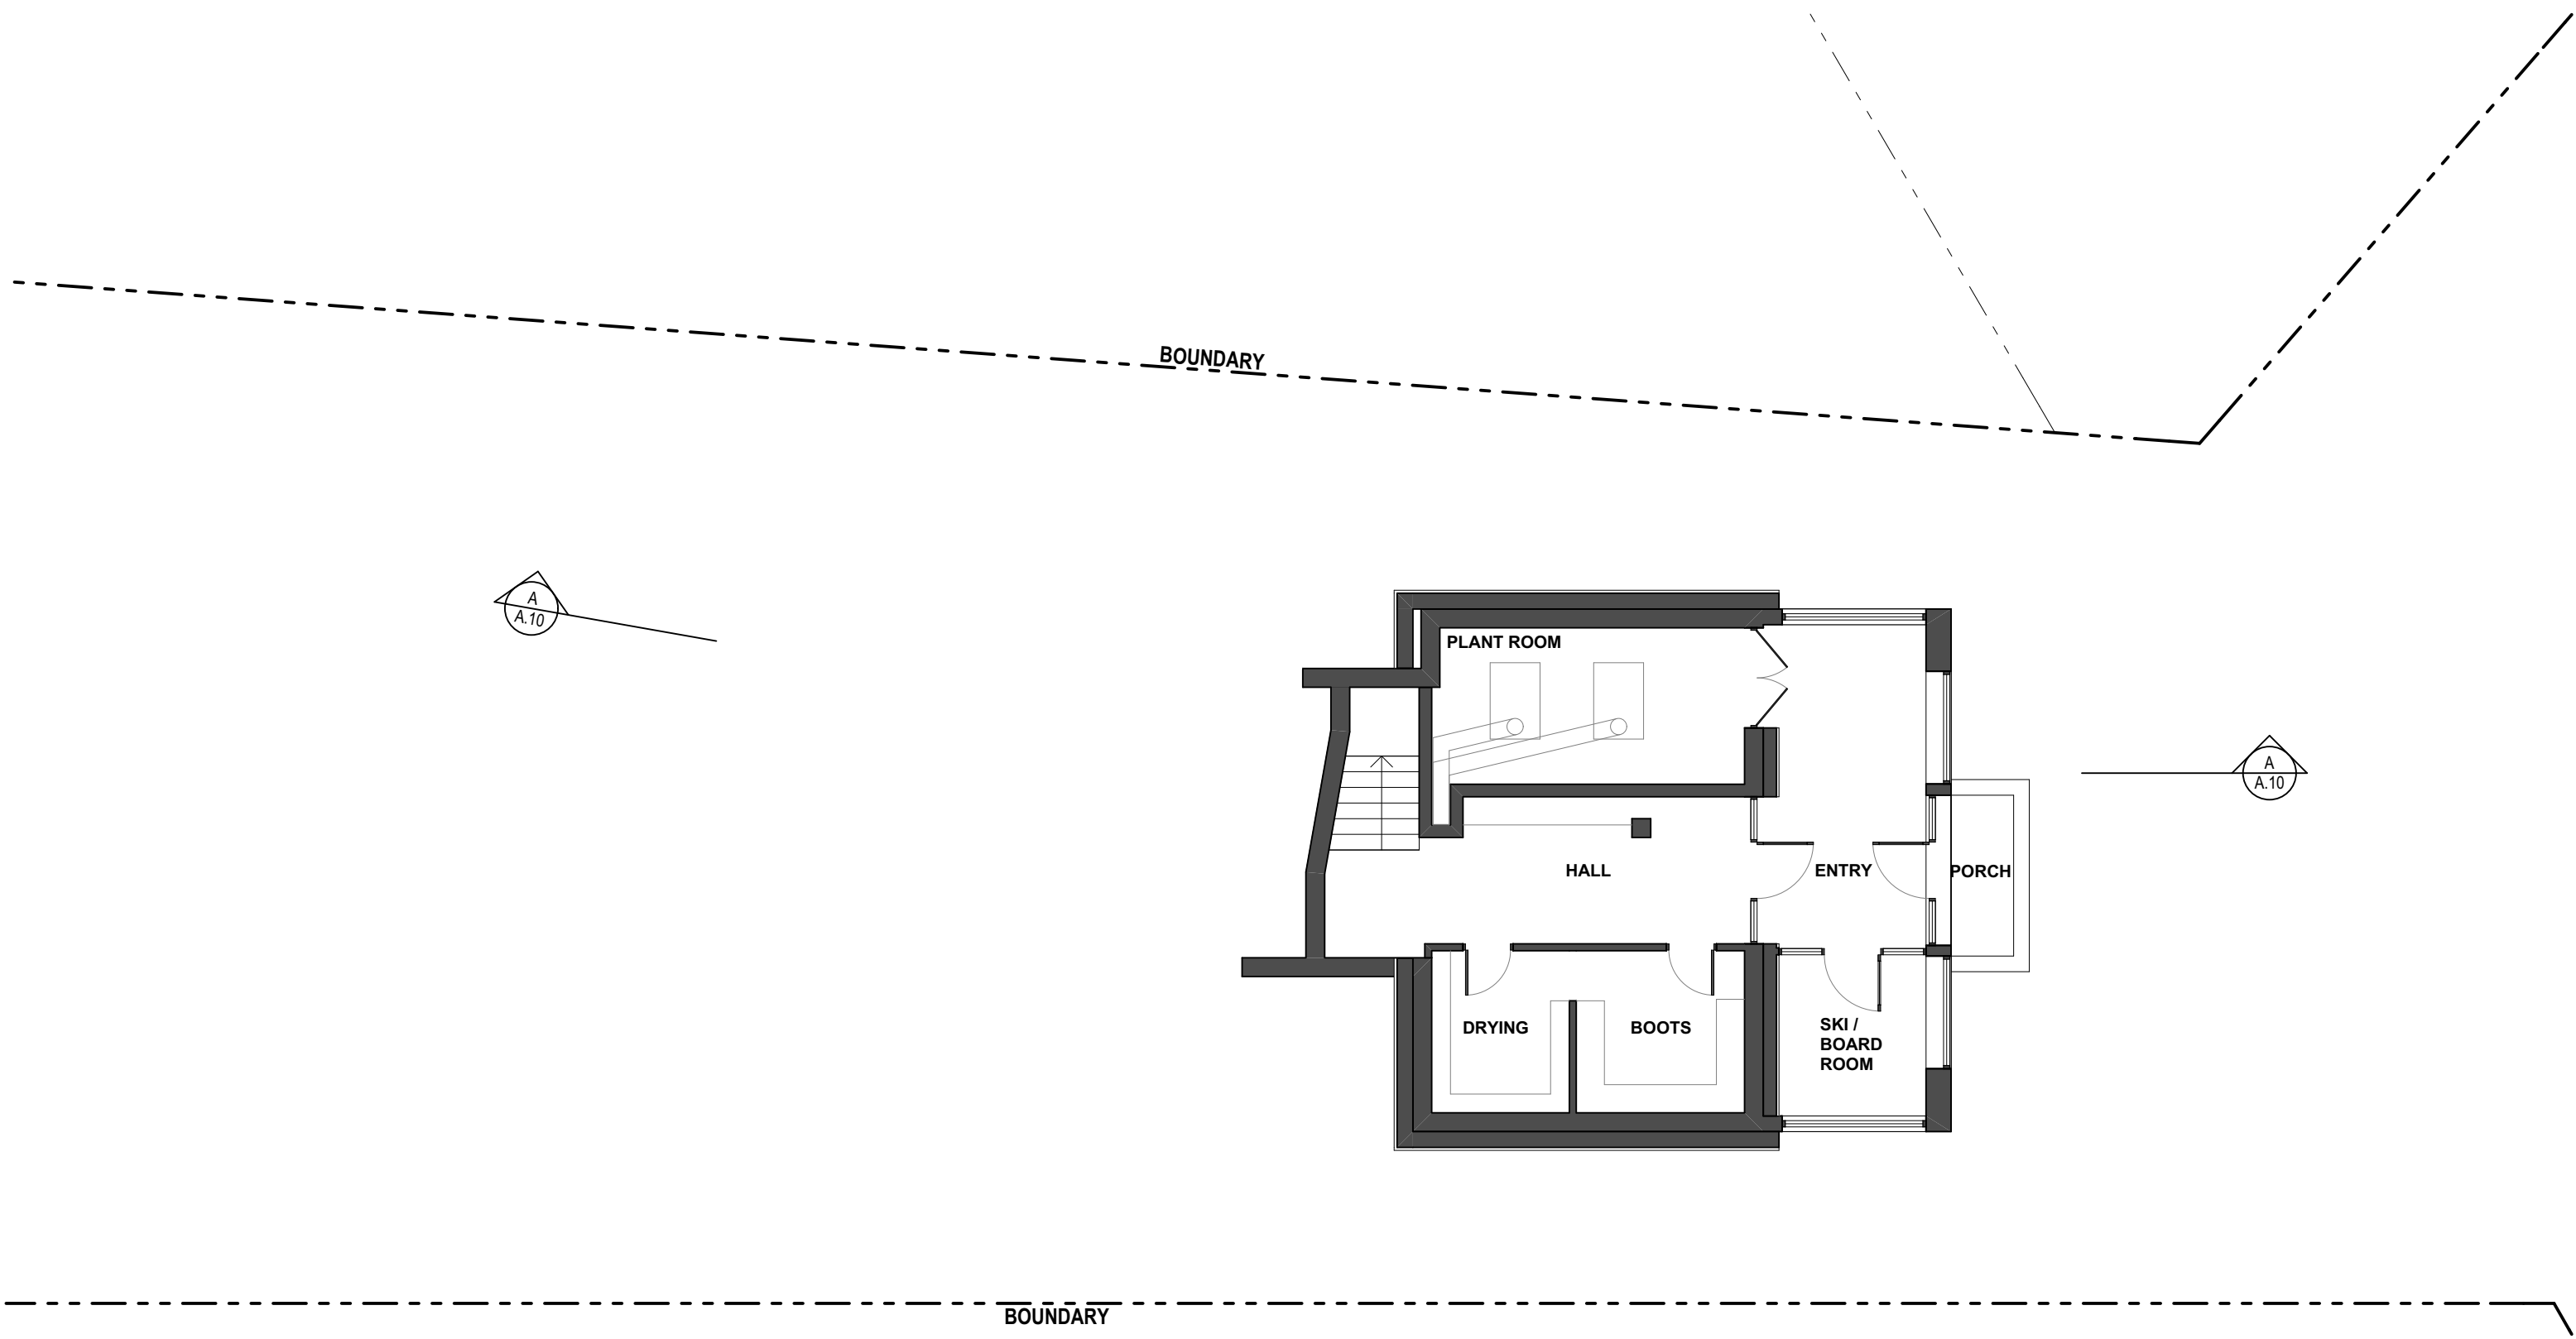


DATE	REV	DESCRIPTION
28/8/18	A	DA
11/5/23	B	S4.55

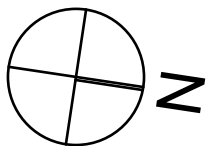


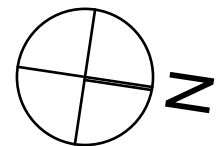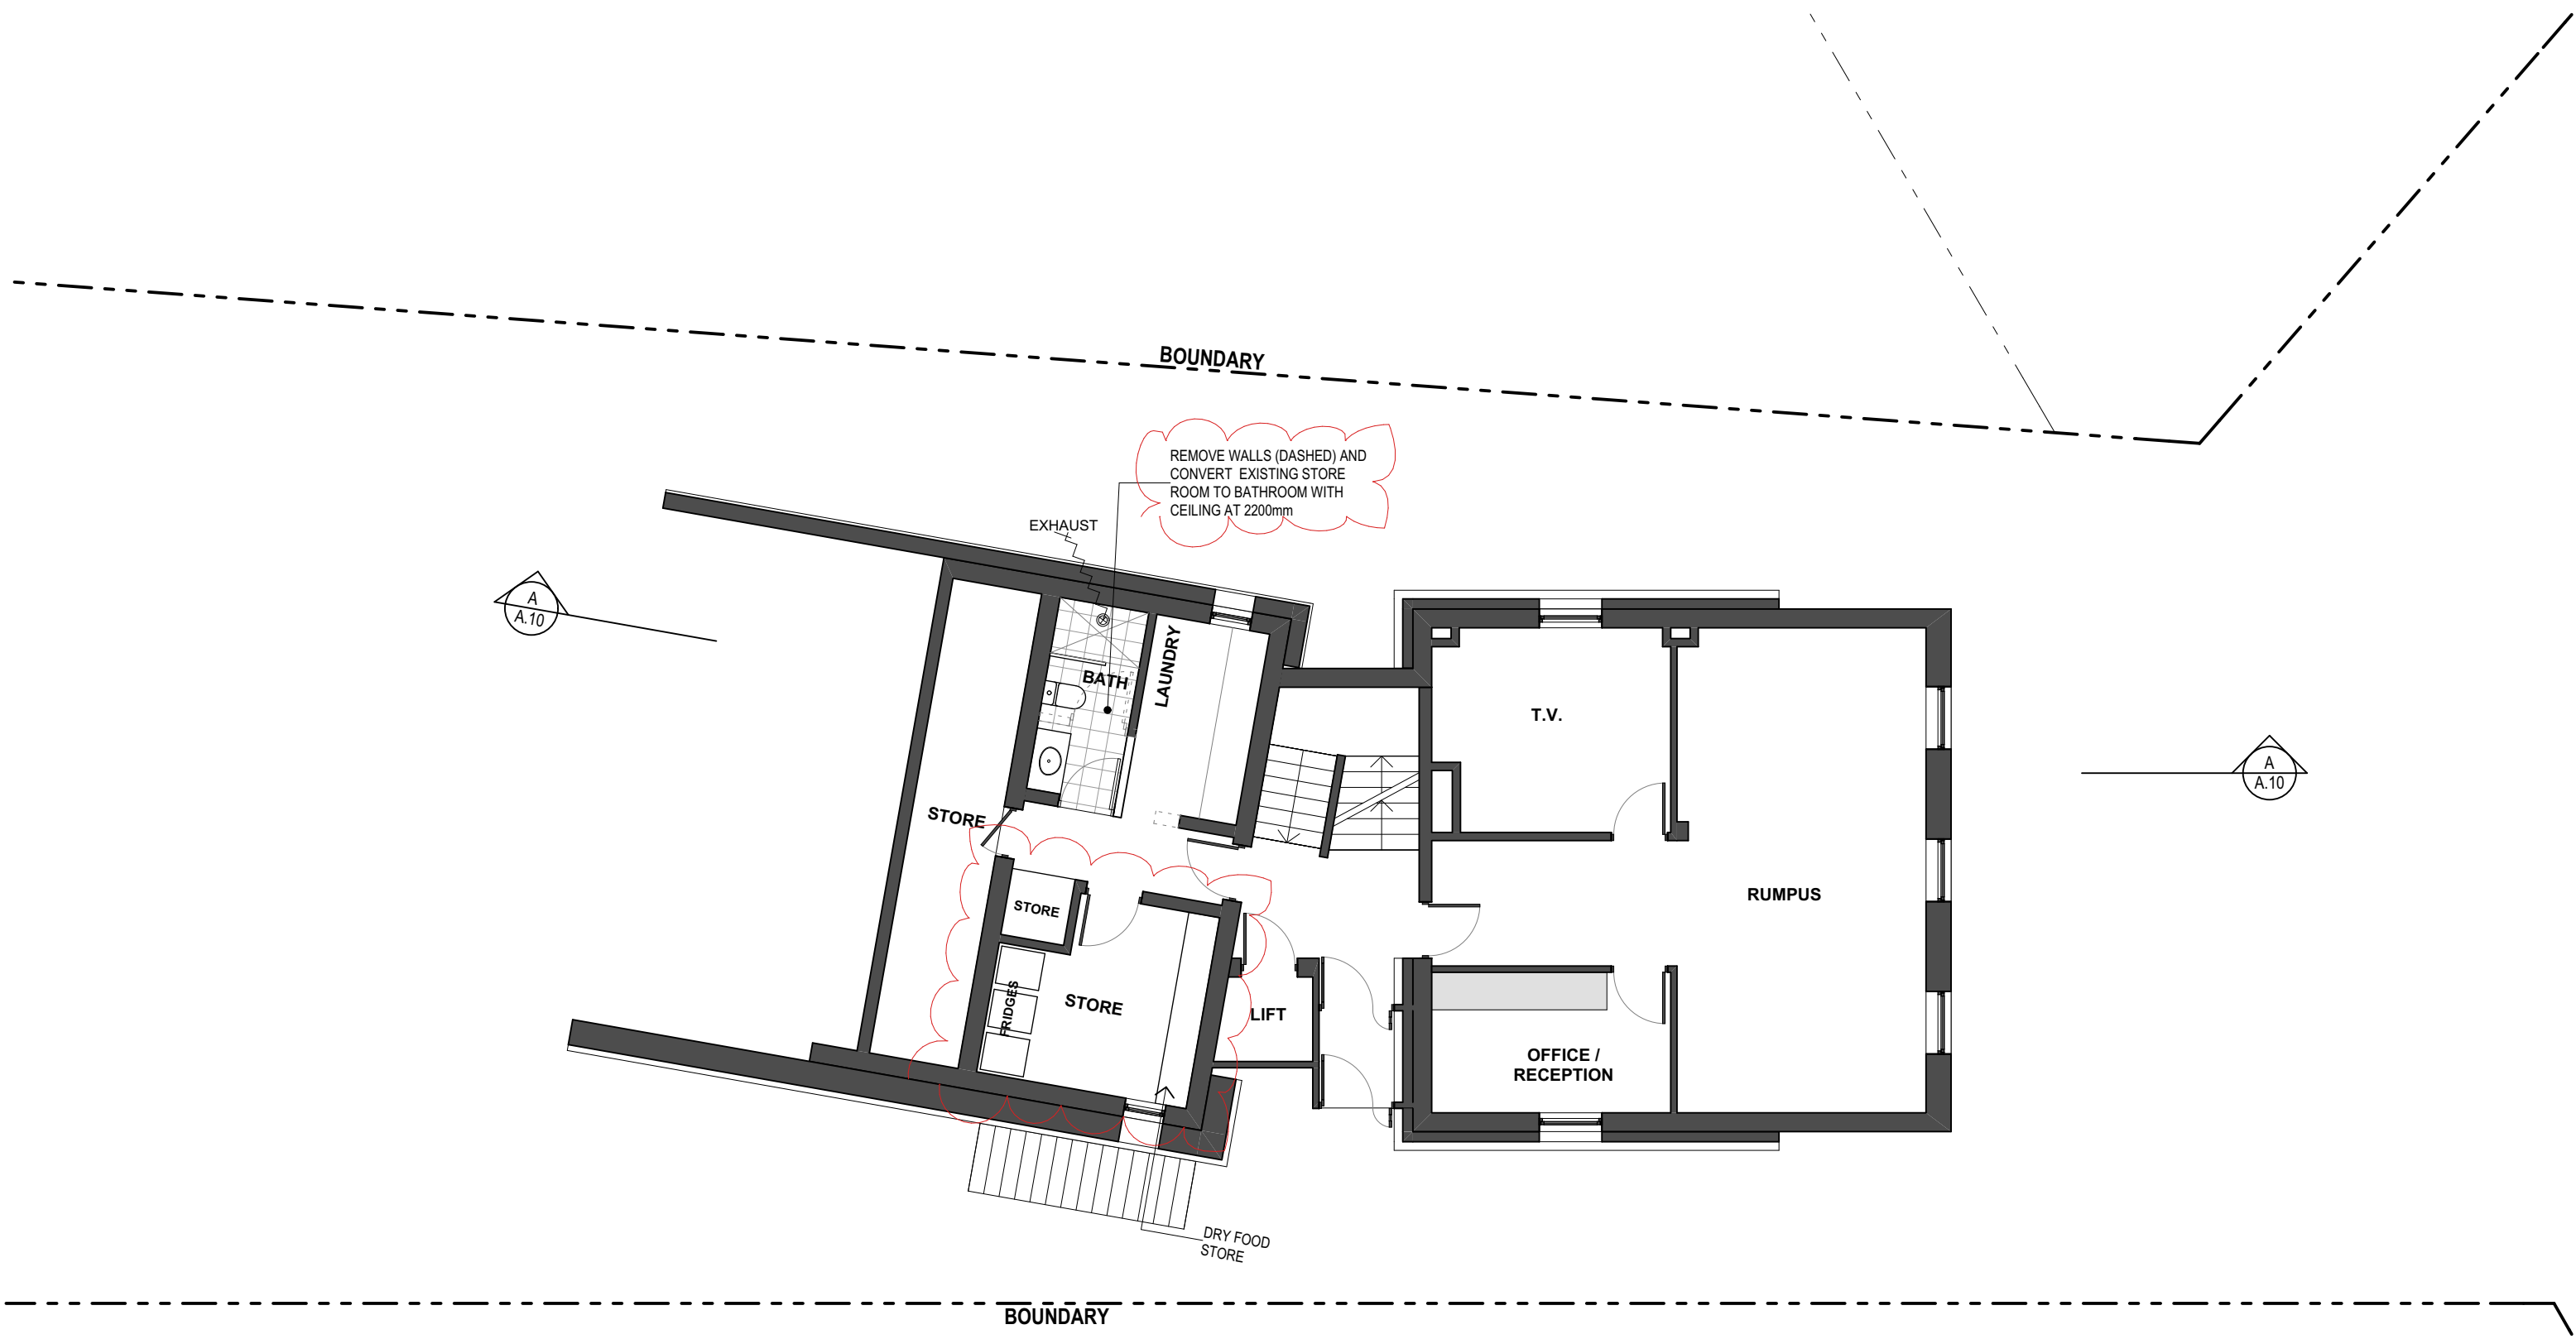


DATE	REV	DESCRIPTION
28/8/18	A	DA
11/5/23	B	S4.55
13/6/23	C	S4.55 CHANGES

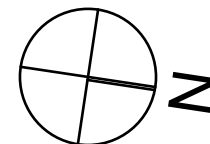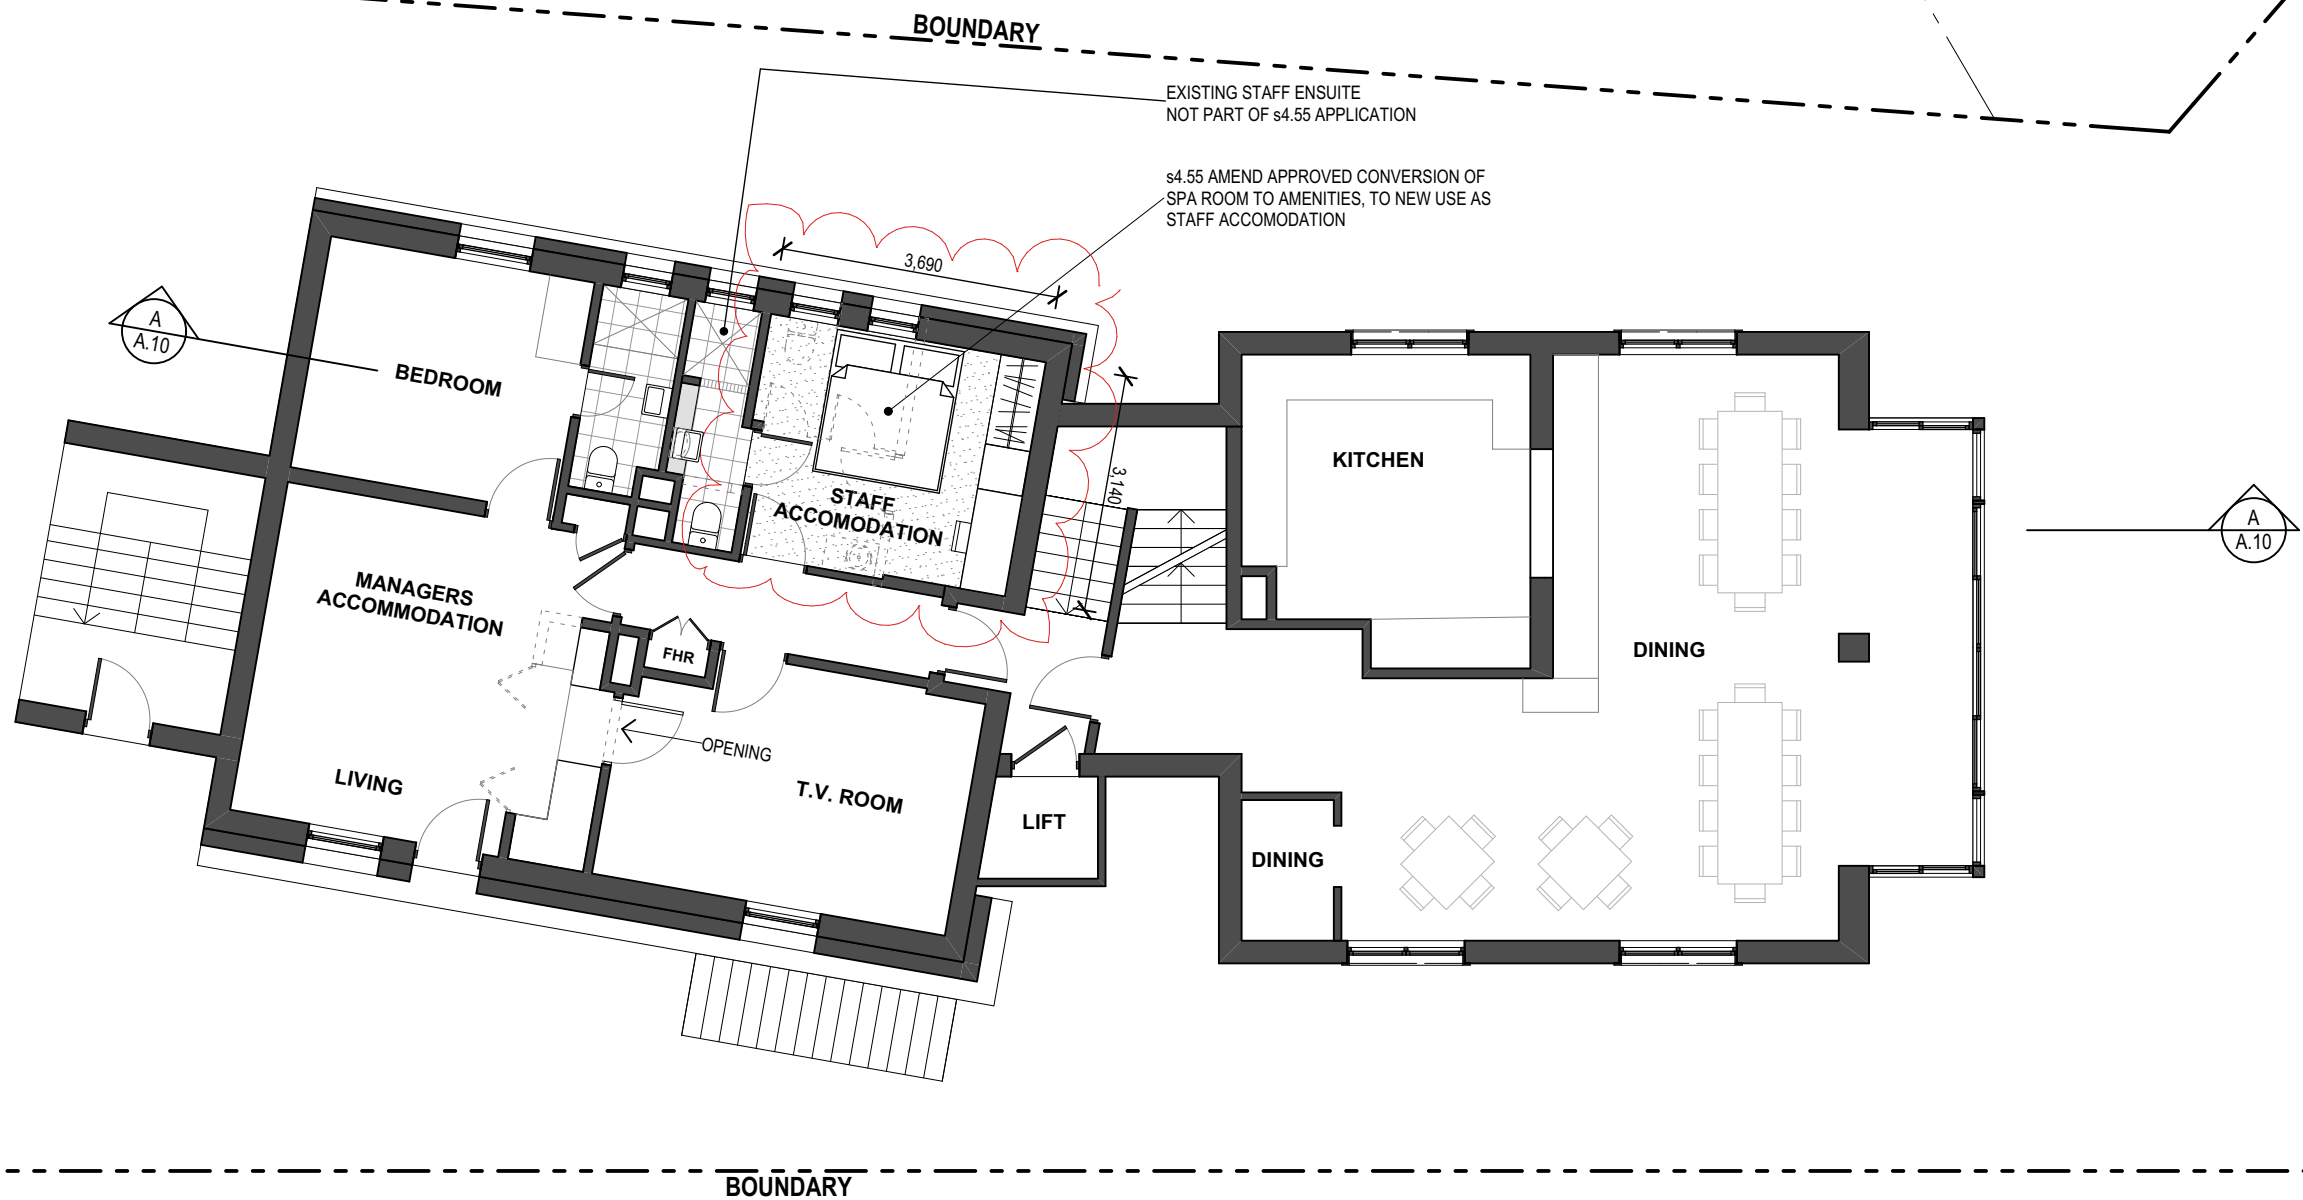


DATE	REV	DESCRIPTION
28/8/18	A	DA
11/5/23	B	S4.55
13/6/23	C	S4.55 CHANGES

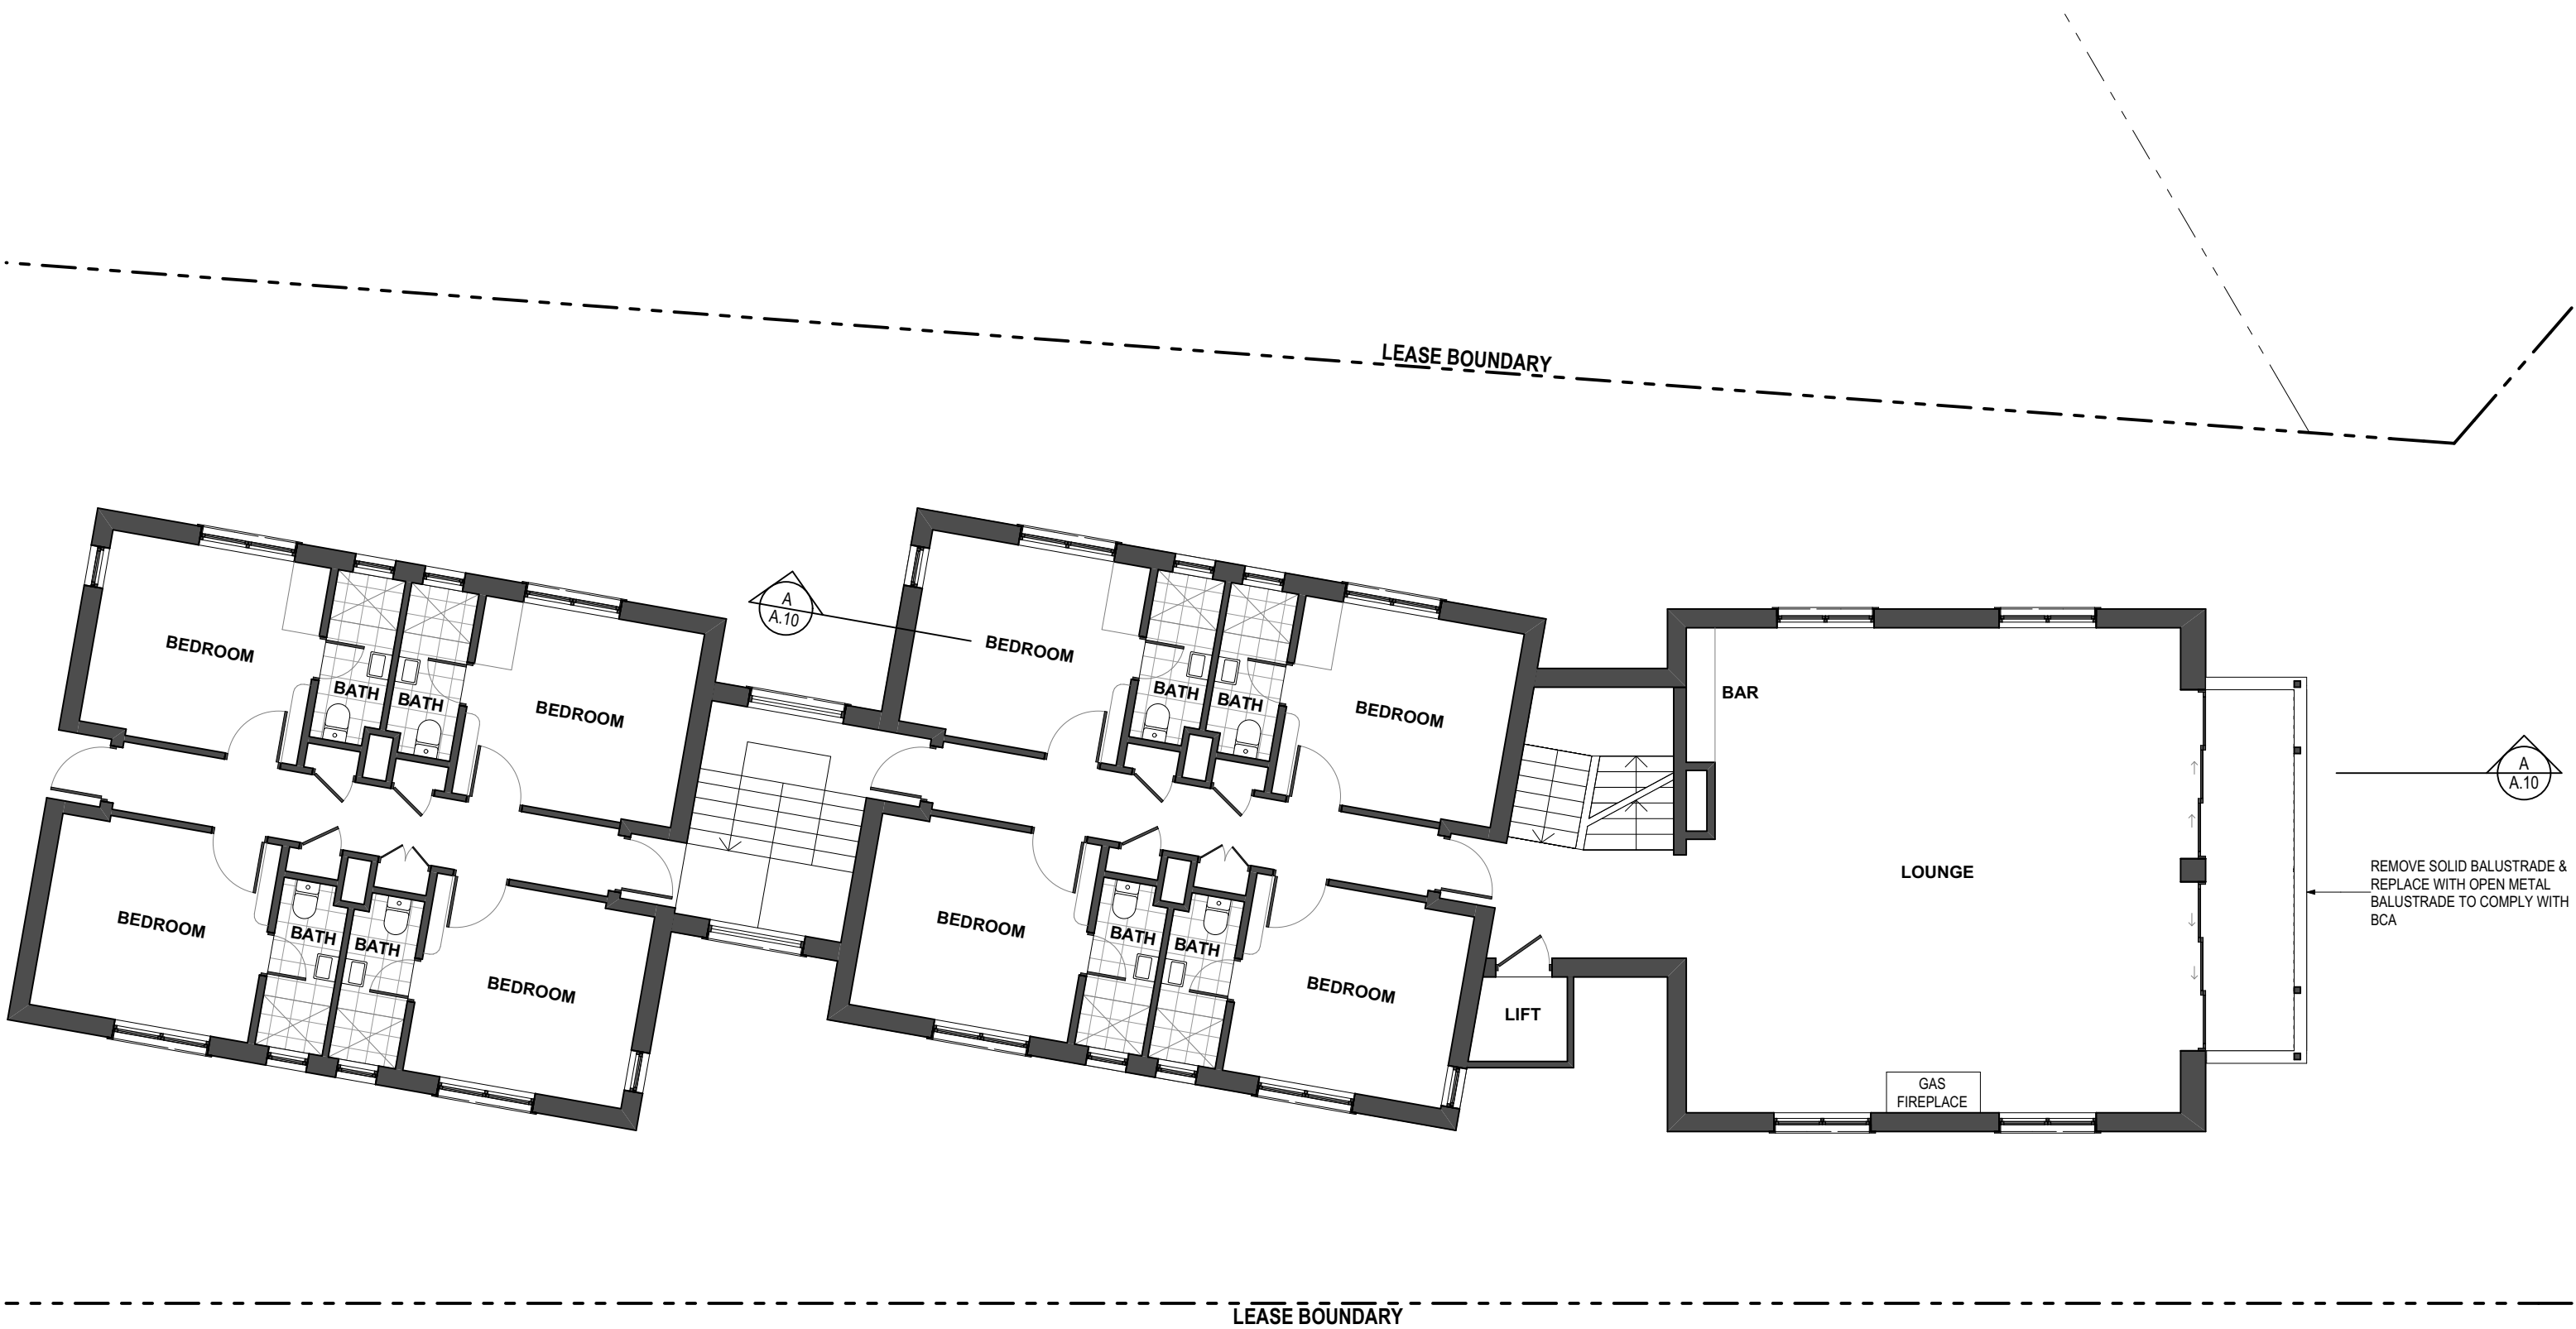


REMOVE SOLID BALUSTRADE & REPLACE WITH OPEN METAL BALUSTRADE TO COMPLY WITH BCA

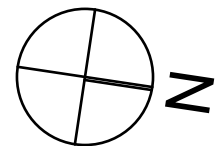


DATE	REV	DESCRIPTION
28/8/18	A	DA
11/5/23	B	S4.55

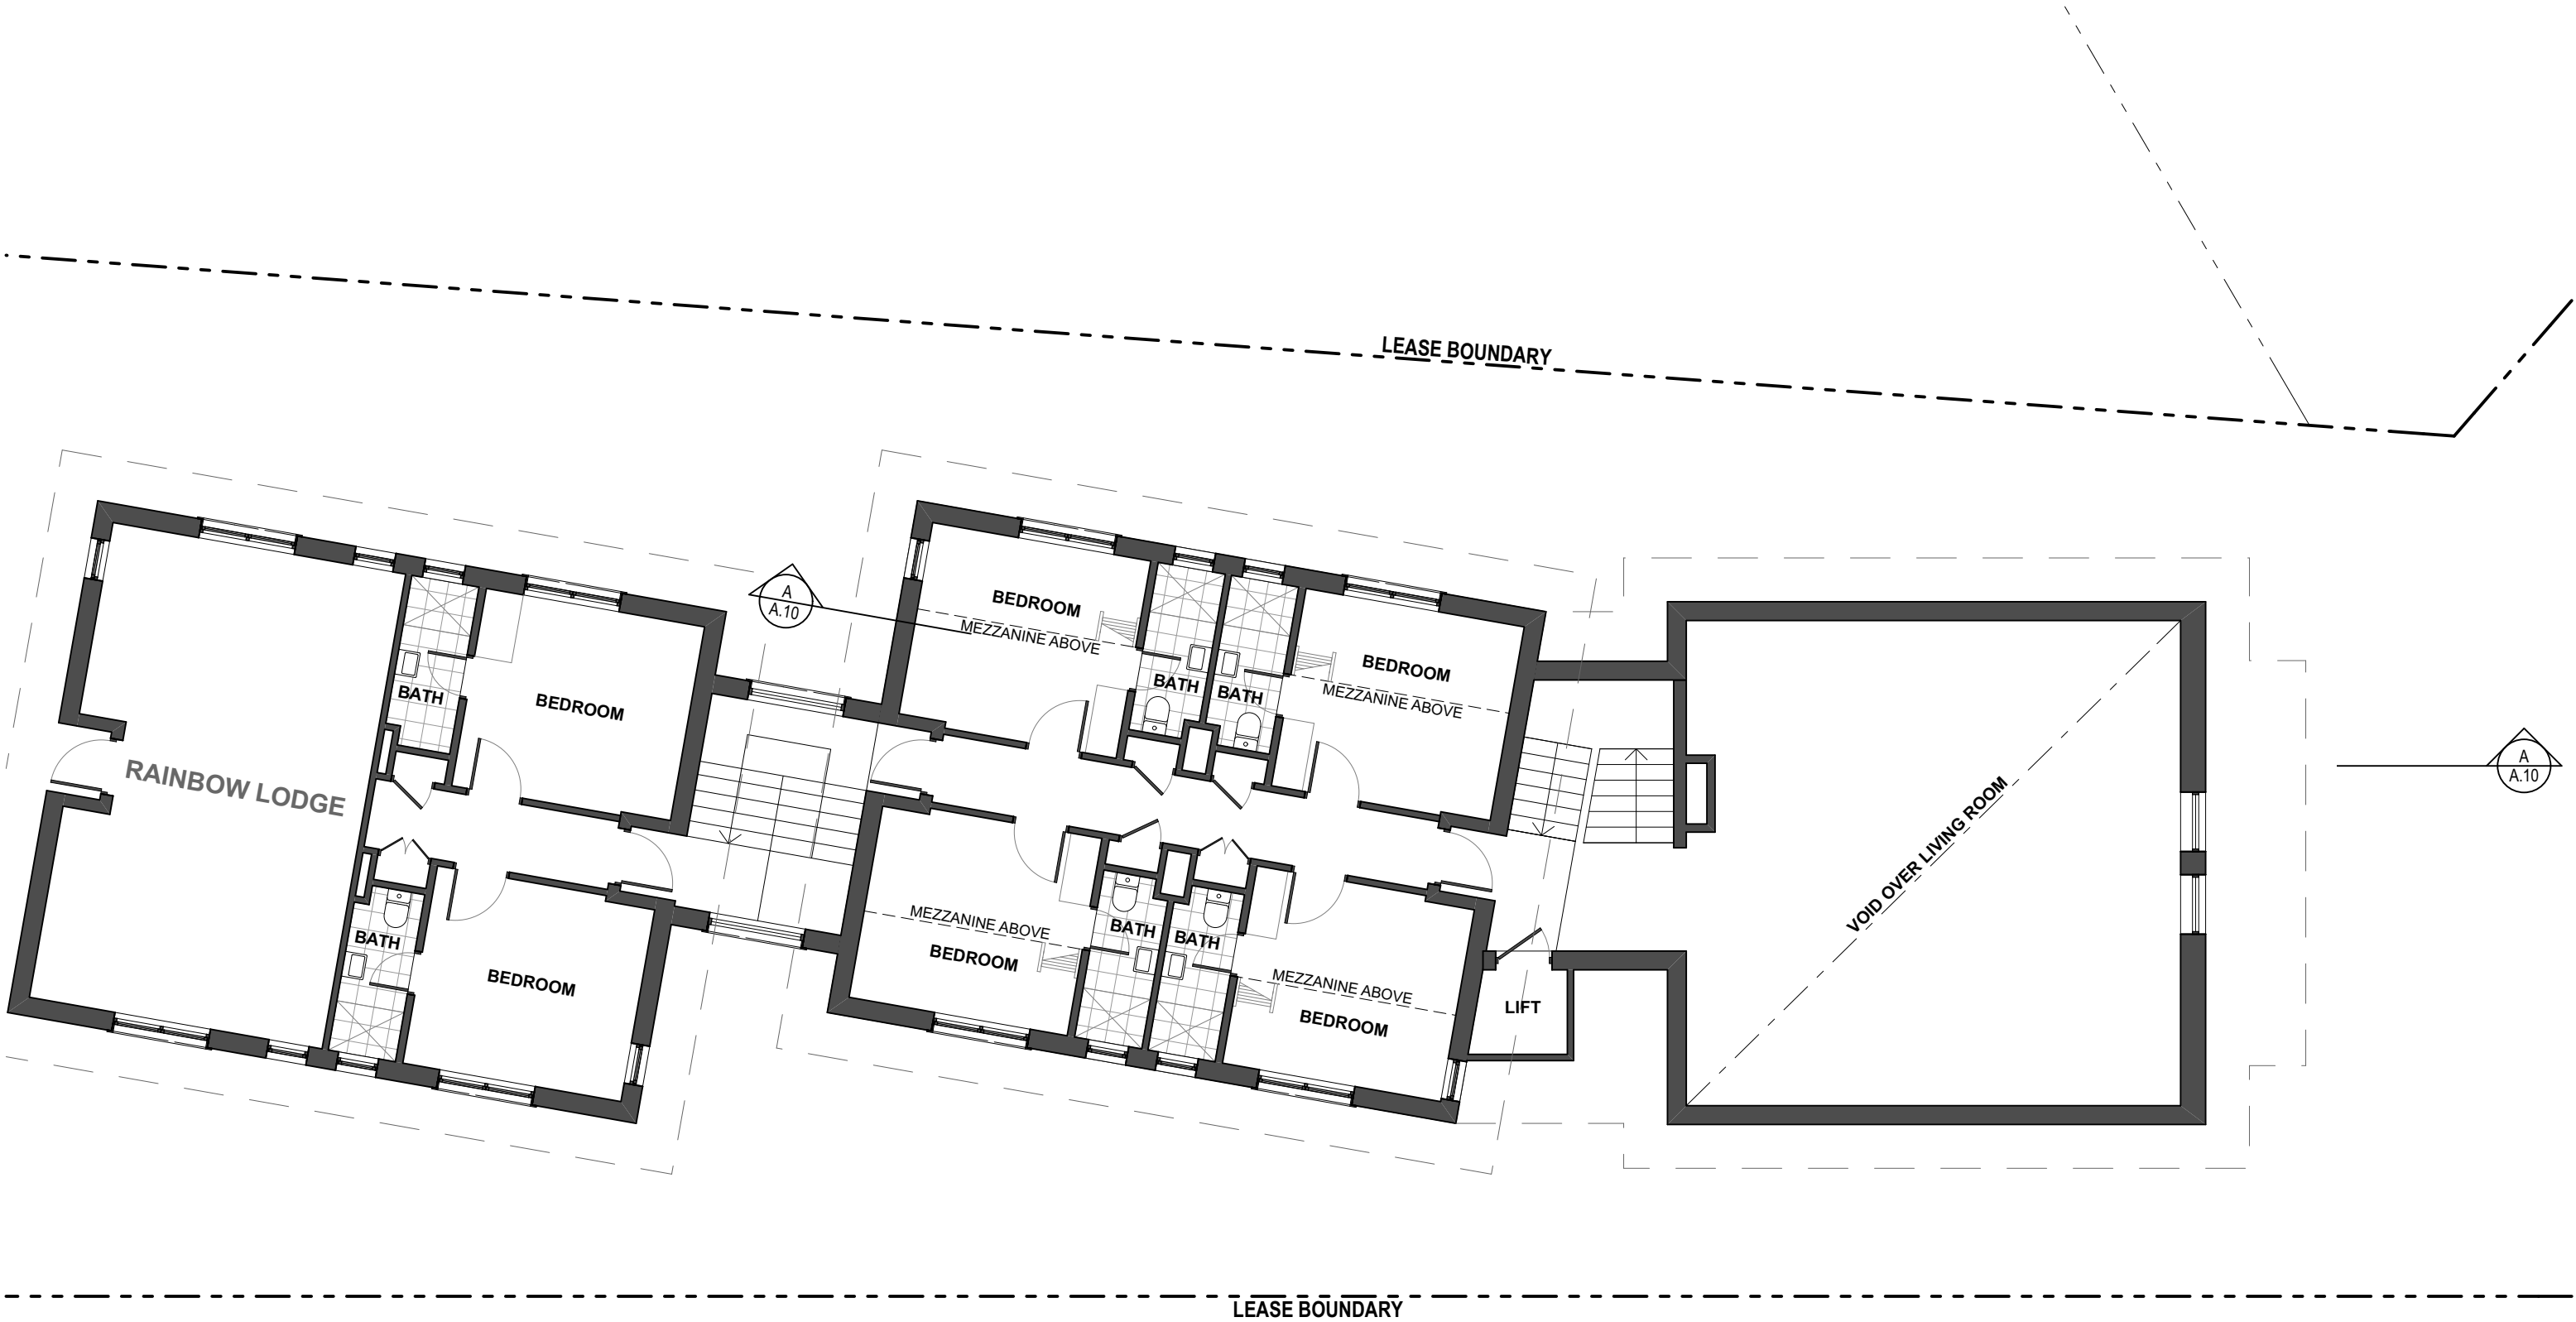

DATE	REV	DESCRIPTION
28/8/18	A	DA
11/5/23	B	S4.55

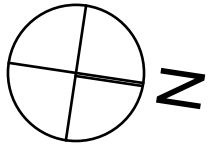


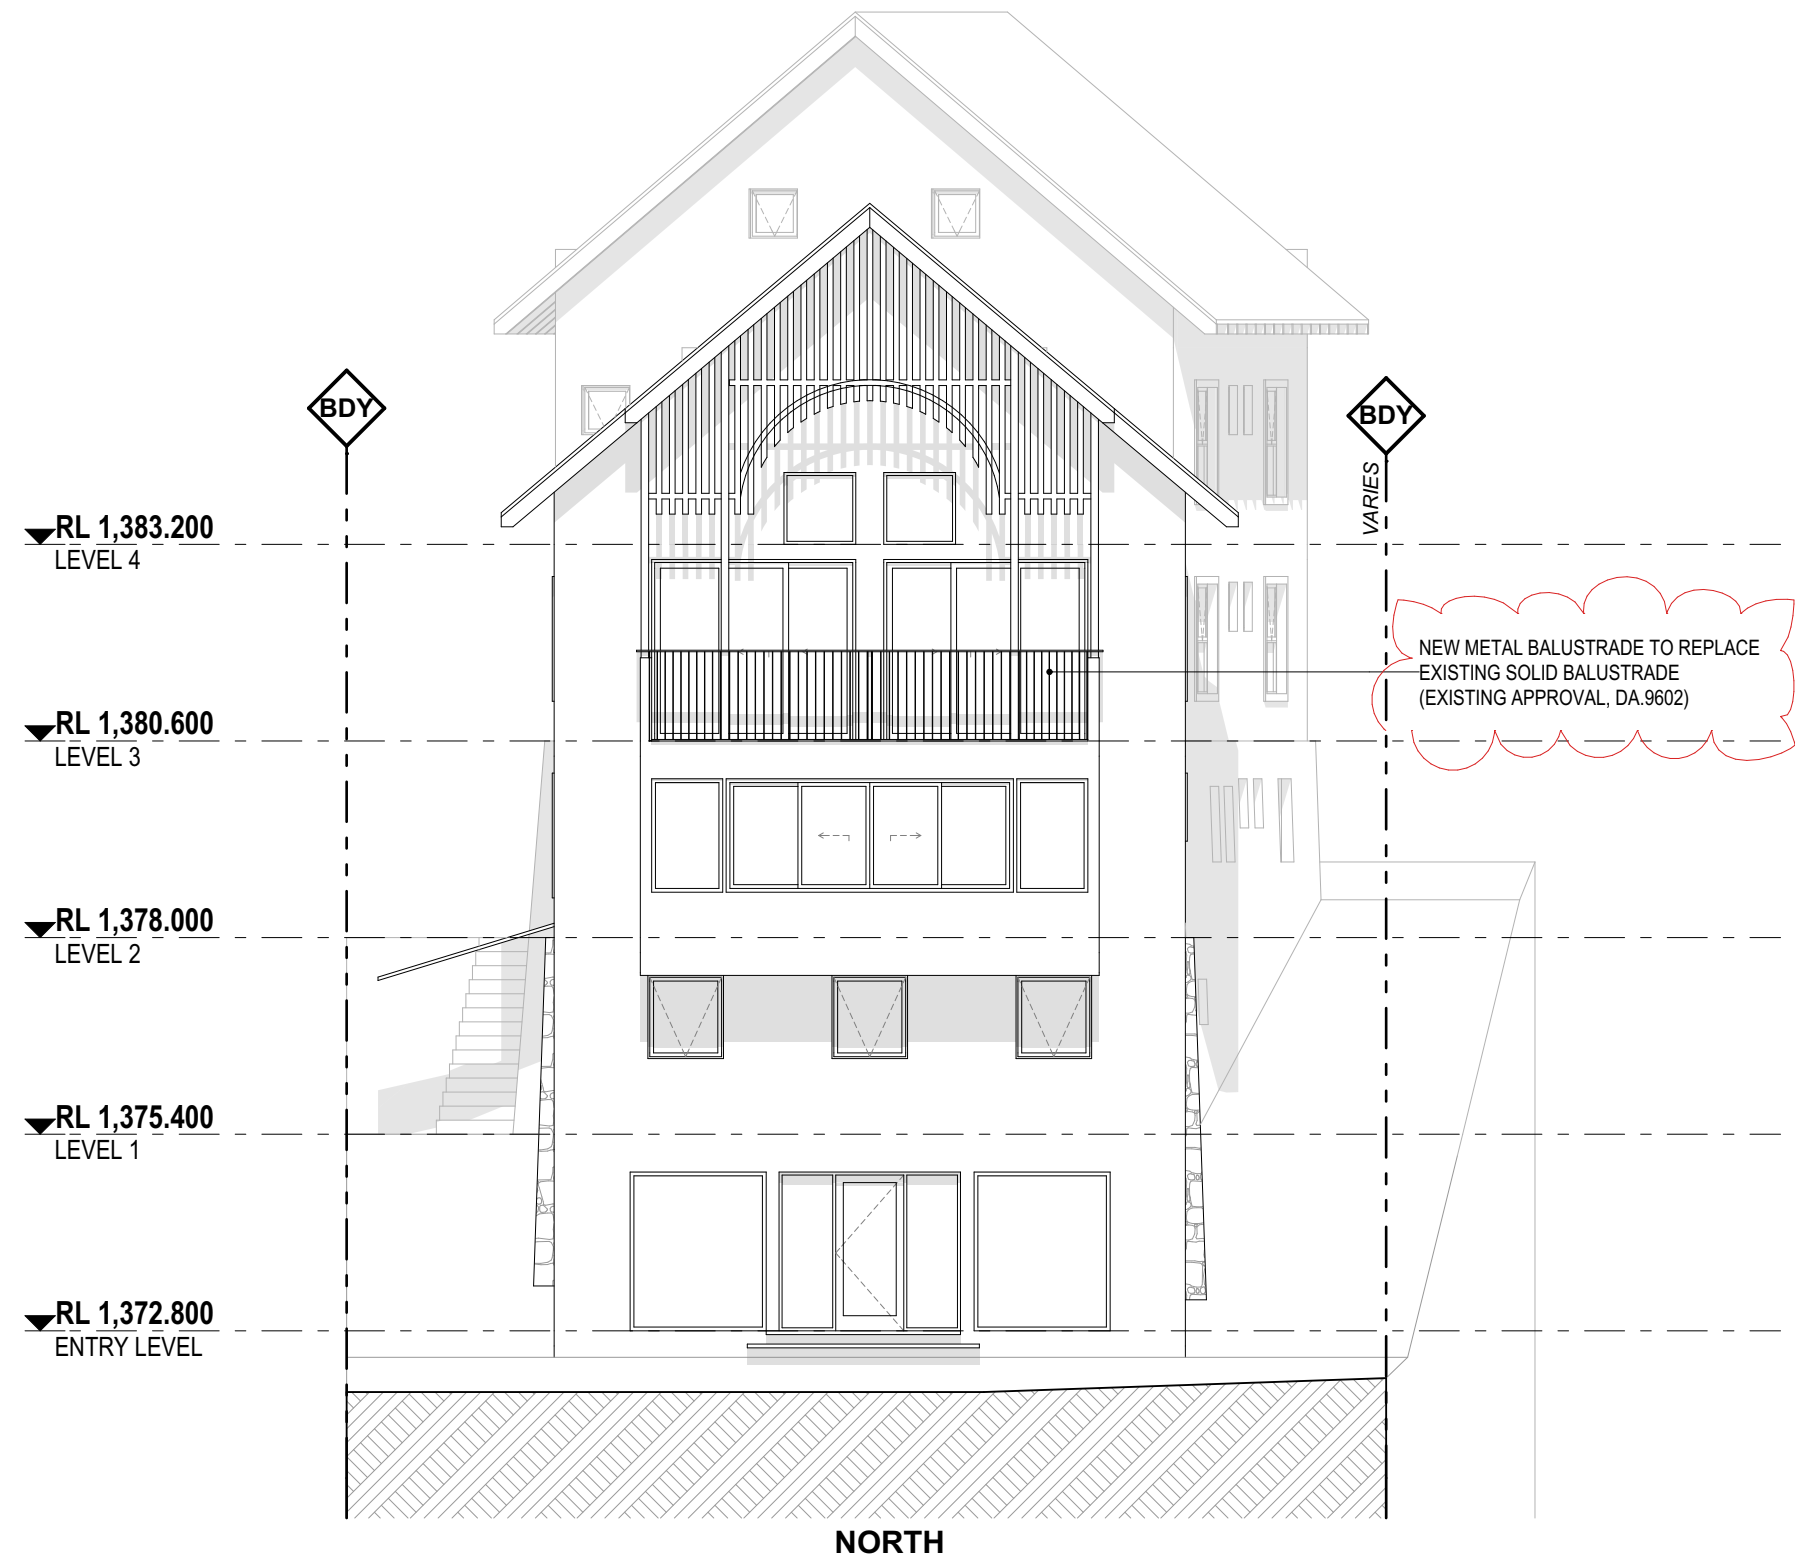

DATE	REV	DESCRIPTION
28/8/18	A	DA
11/5/23	B	S4.55

PROJECT
RENOVATION
BOALI SKI LODGE, MOWAMBA PLACE
THREDBO NSW 2625
LOT 867 DP 1192567
FOR BOALI SKI CLUB

DRAWING TITLE
NORTH ELEVATION
SCALE
1:100 @ A3
PROJECT NO.
1824
DRAWN BY
SGIAB
DRAWING NO.
A.07
PLOT DATE
13/06/2023
REVISION
B

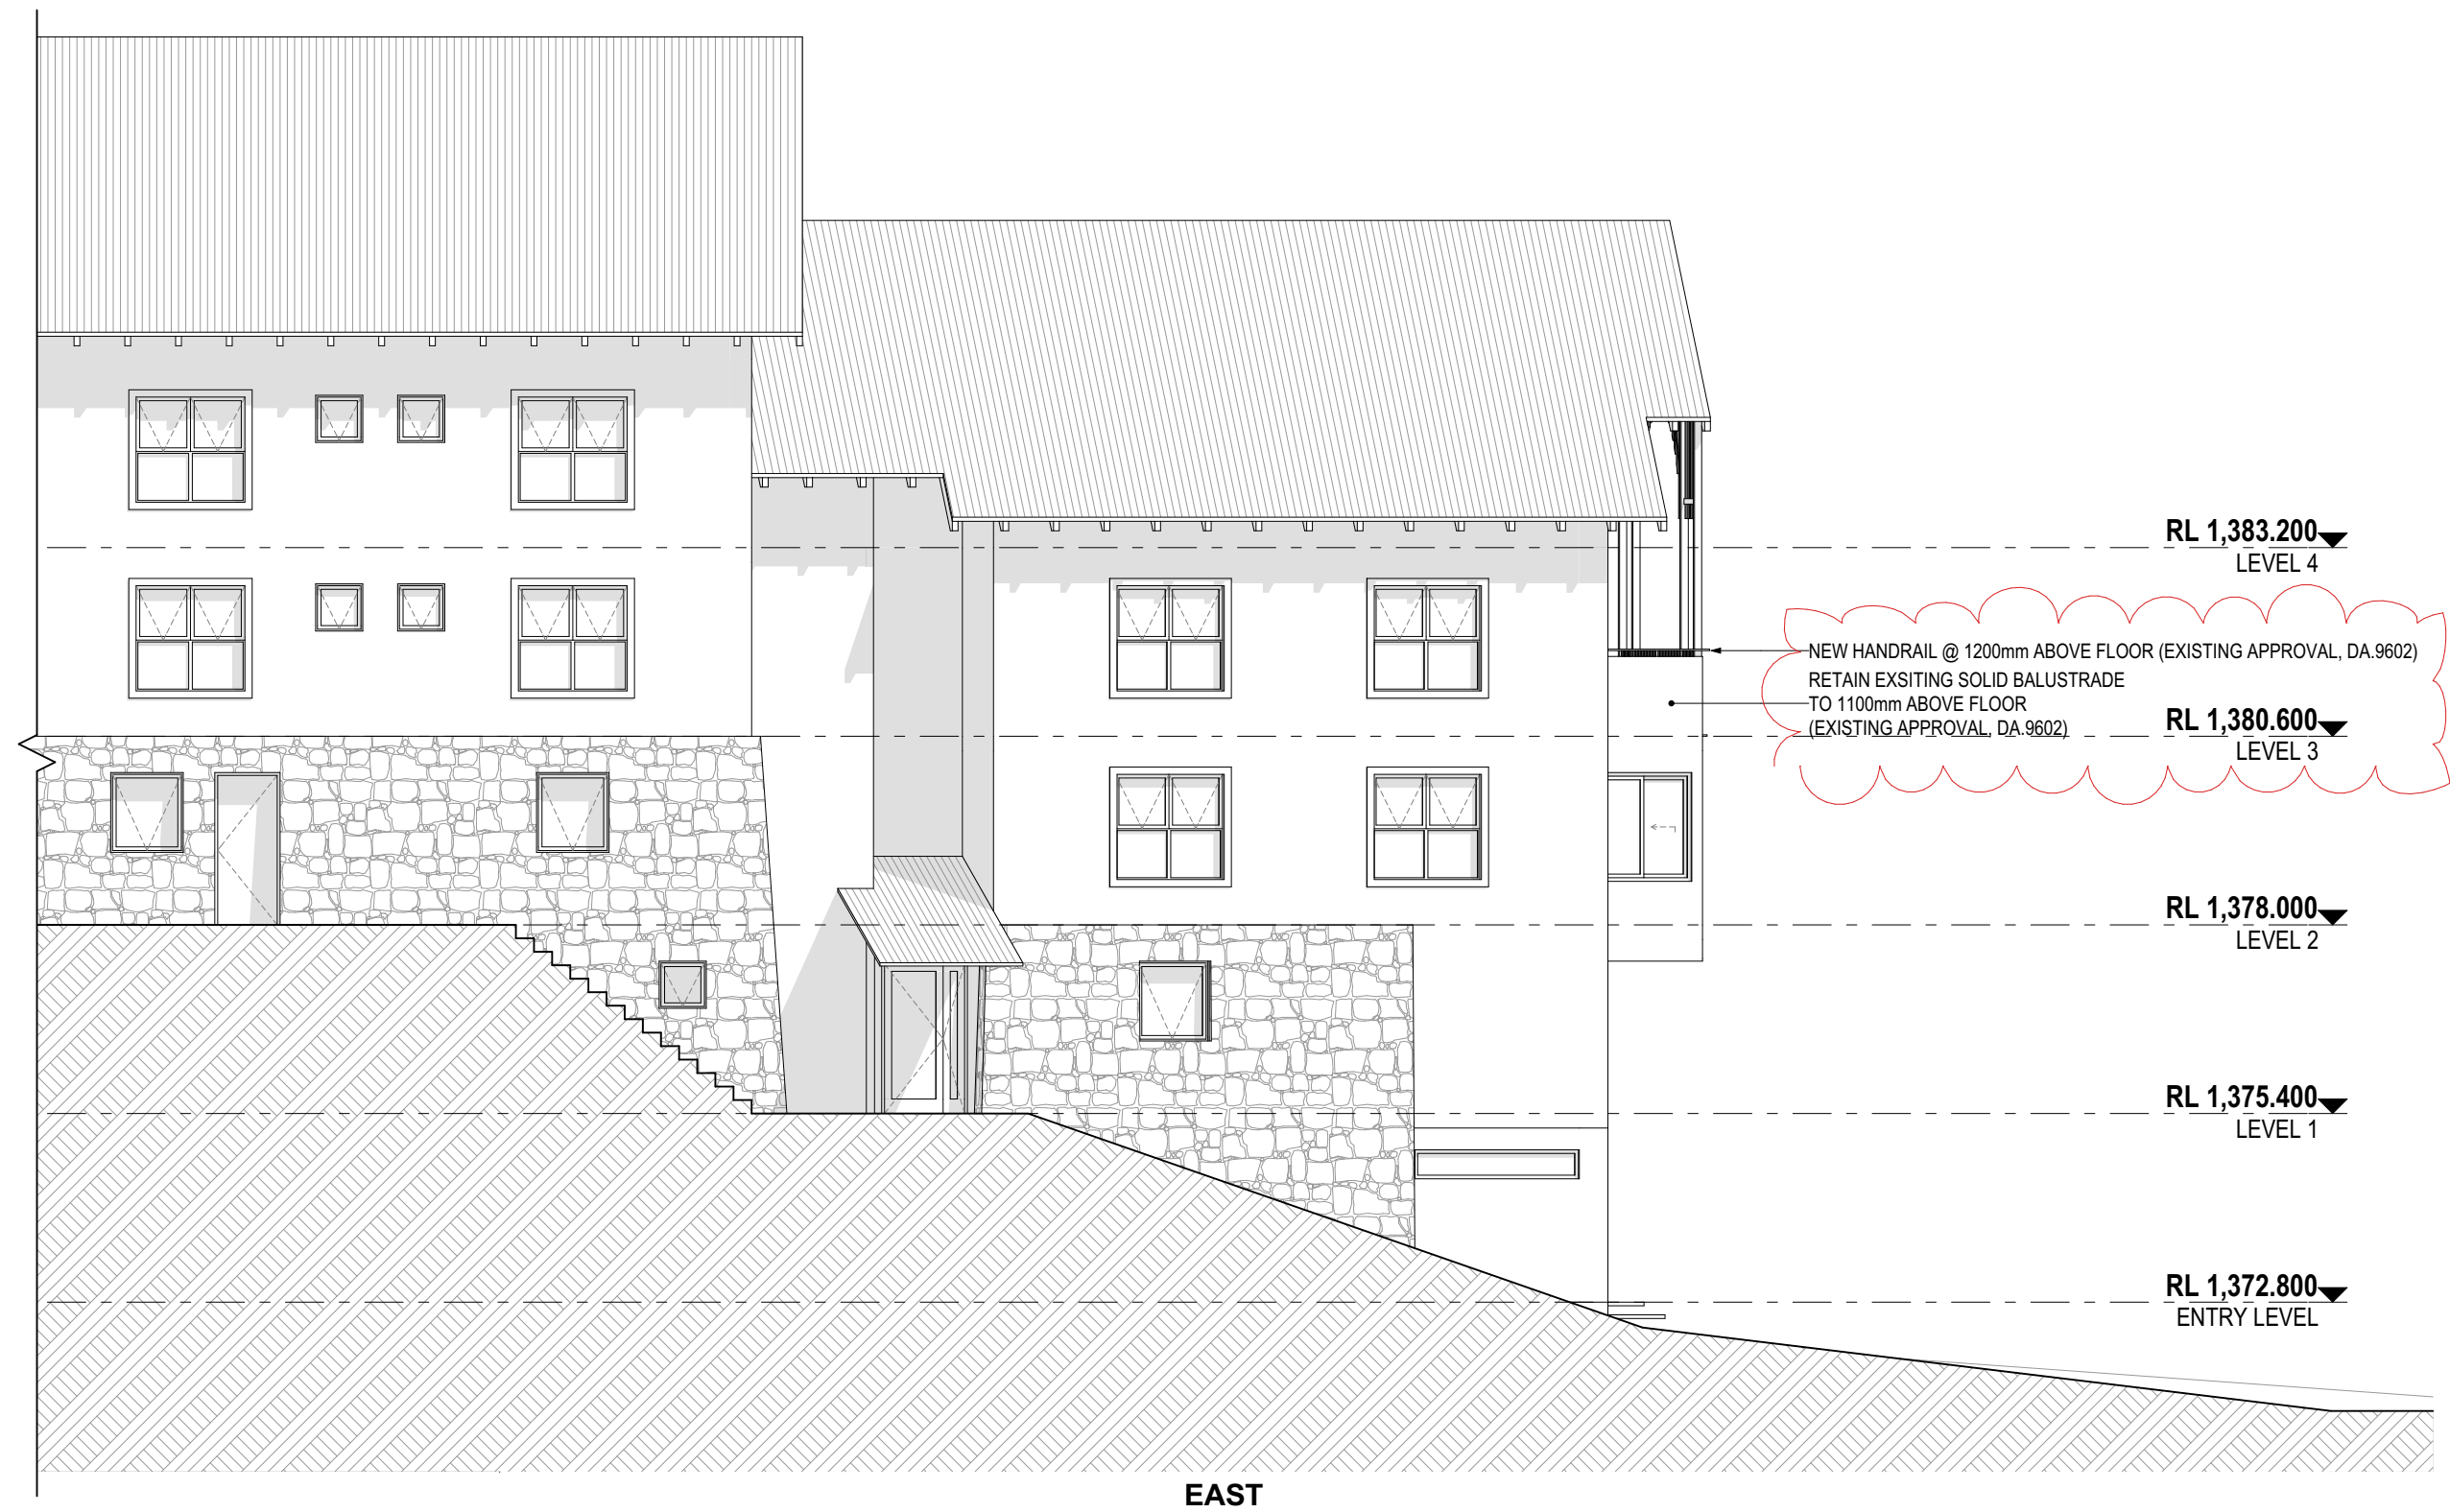


DATE	REV	DESCRIPTION
28/8/18	A	DA
11/5/23	B	S4.55

PROJECT	DRAWING NO.	REVISION
RENOVATION BOALI SKI LODGE, MOWAMBA PLACE THREDBO NSW 2625 LOT 867 DP 1192567 FOR BOALI SKI CLUB	1824	B


SCALE	DRAWN BY	PLOT DATE
1:100 @ A3	SGIAB	13/06/2023

DRAWING TITLE	DRAWING NO.	REVISION
EAST ELEVATION	A.08	B

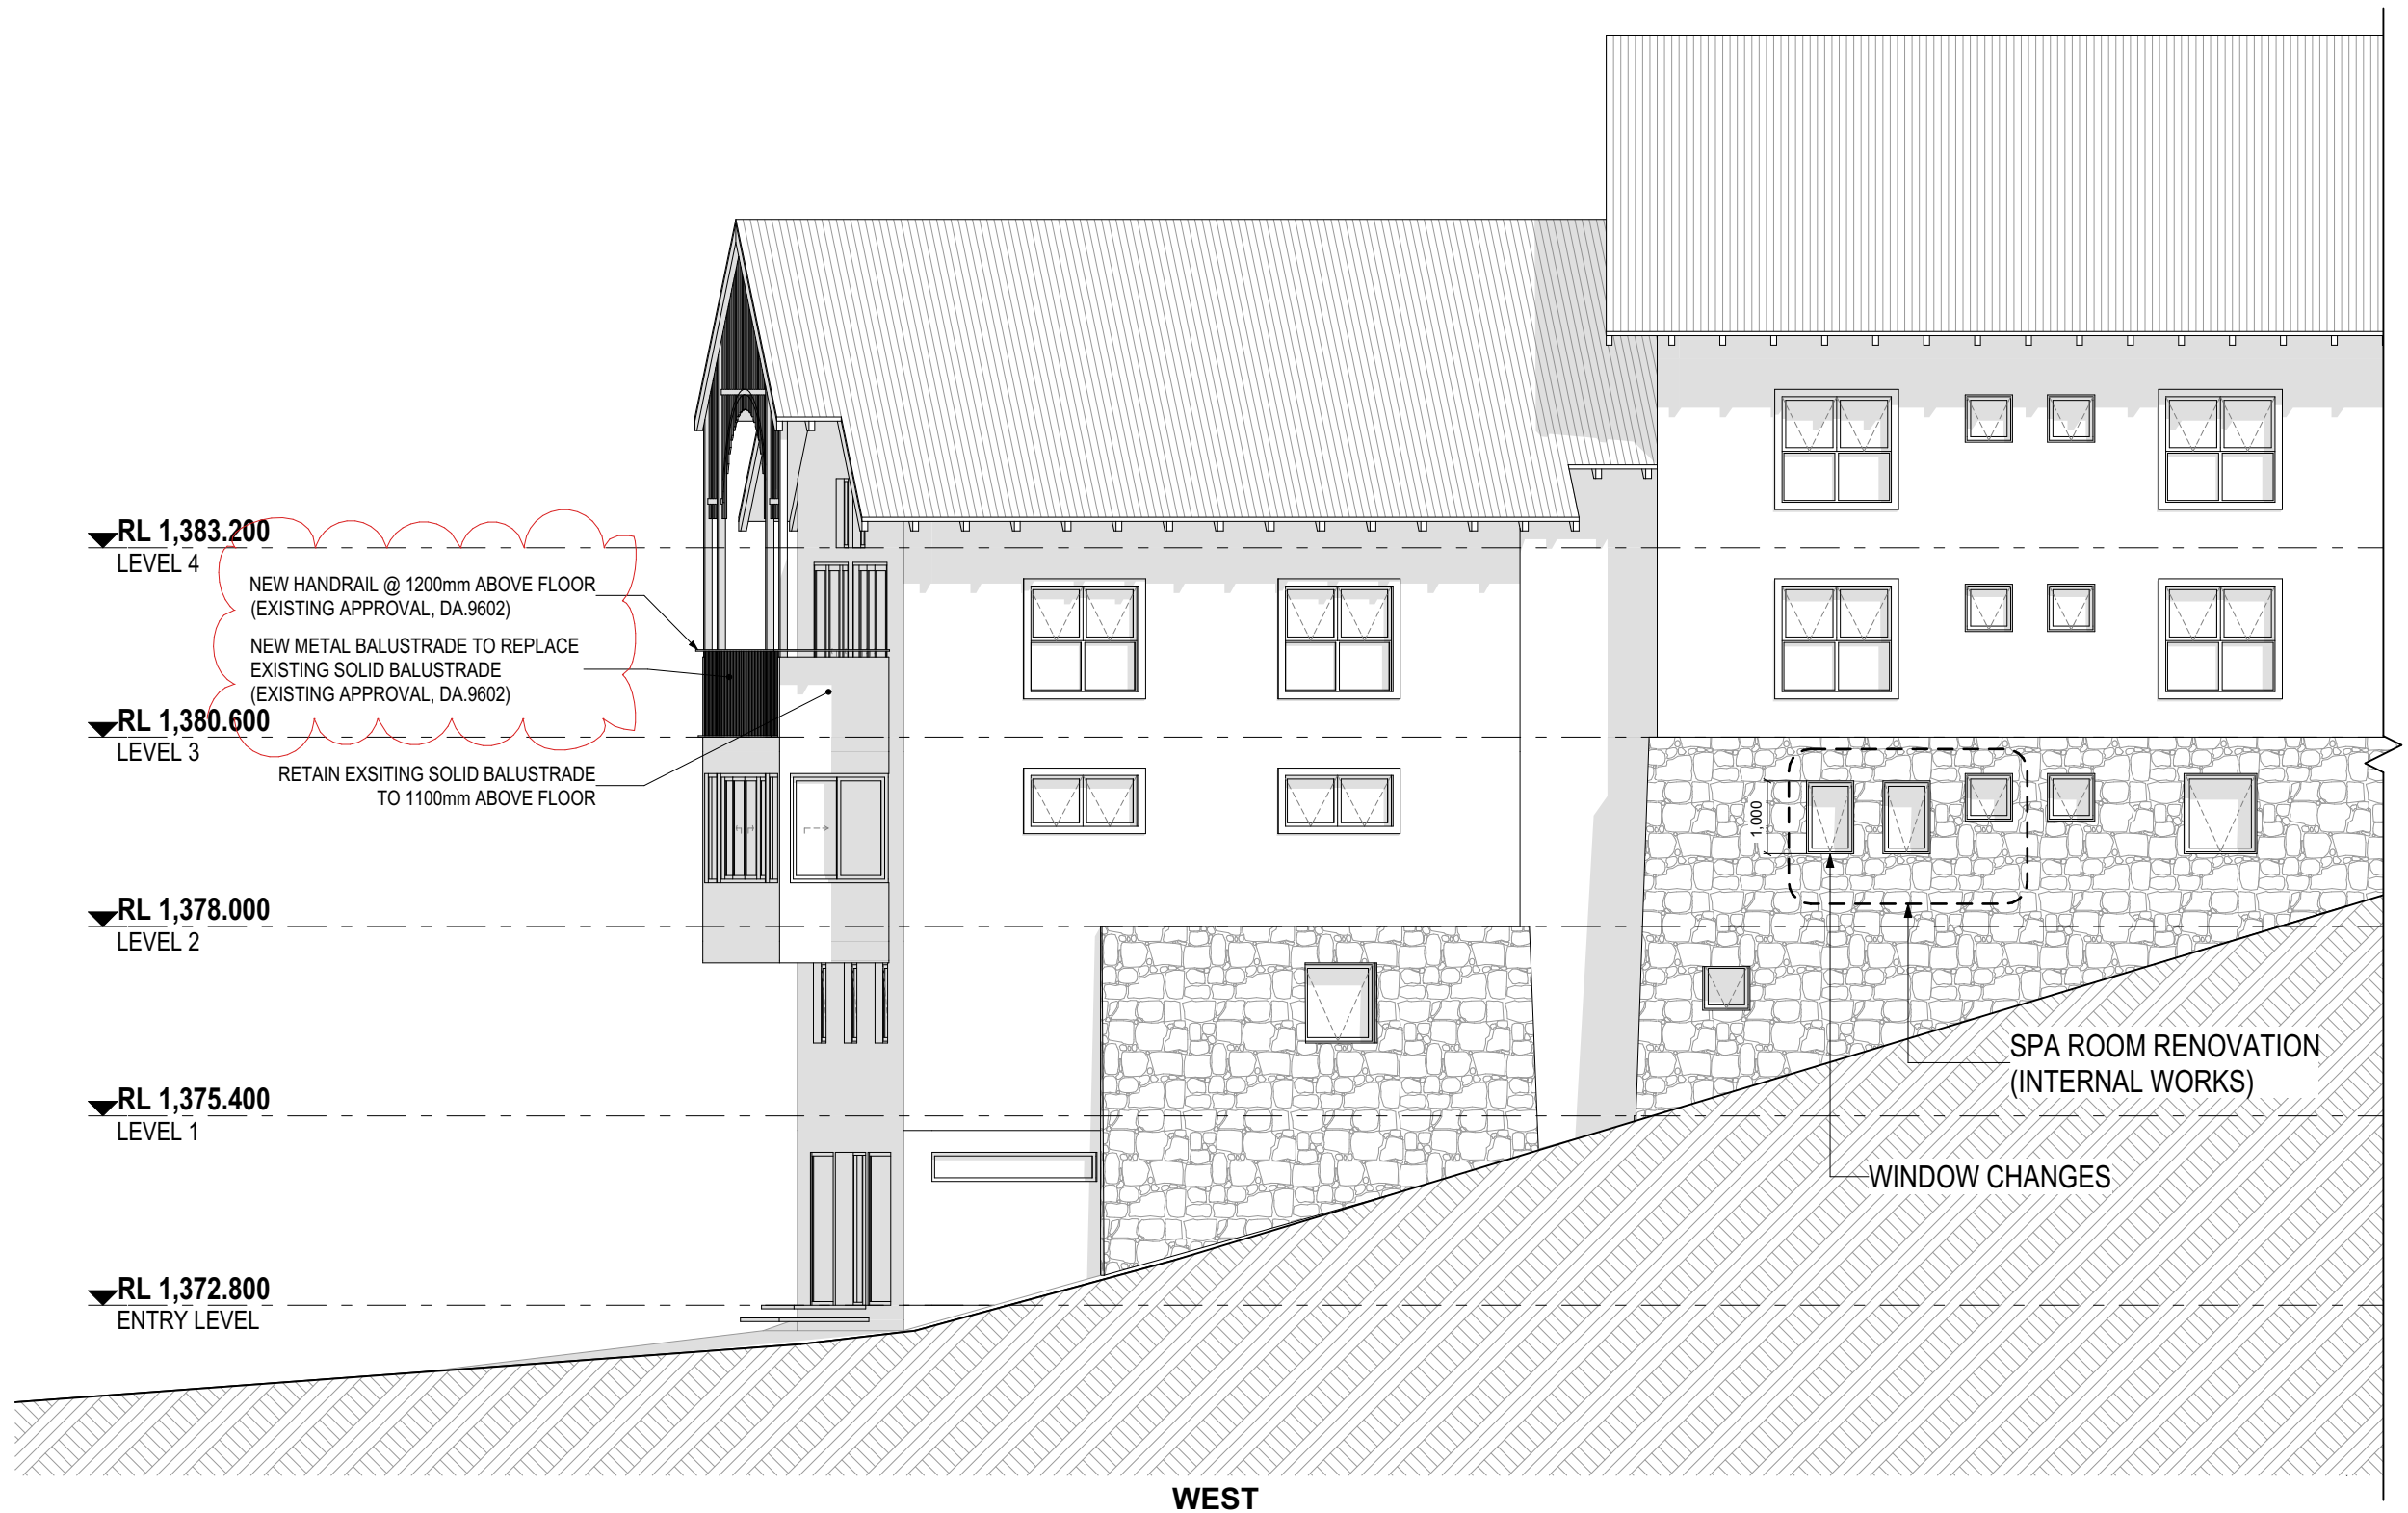

DATE	REV	DESCRIPTION
28/8/18	A	DA
11/5/23	B	S4.55

PROJECT RENOVATION BOALI SKI LODGE , MOWAMBA PLACE THREDBO NSW 2625 LOT 867 DP 1192567 FOR BOALI SKI CLUB			DRAWING TITLE WEST ELEVATION SCALE 1:100 @ A3 PROJECT NO. 1824			DRAWN BY SGIAB DRAWING NO. A.09 PLOT DATE 13/06/2023 REVISION B		
---	--	--	---	--	--	--	--	--

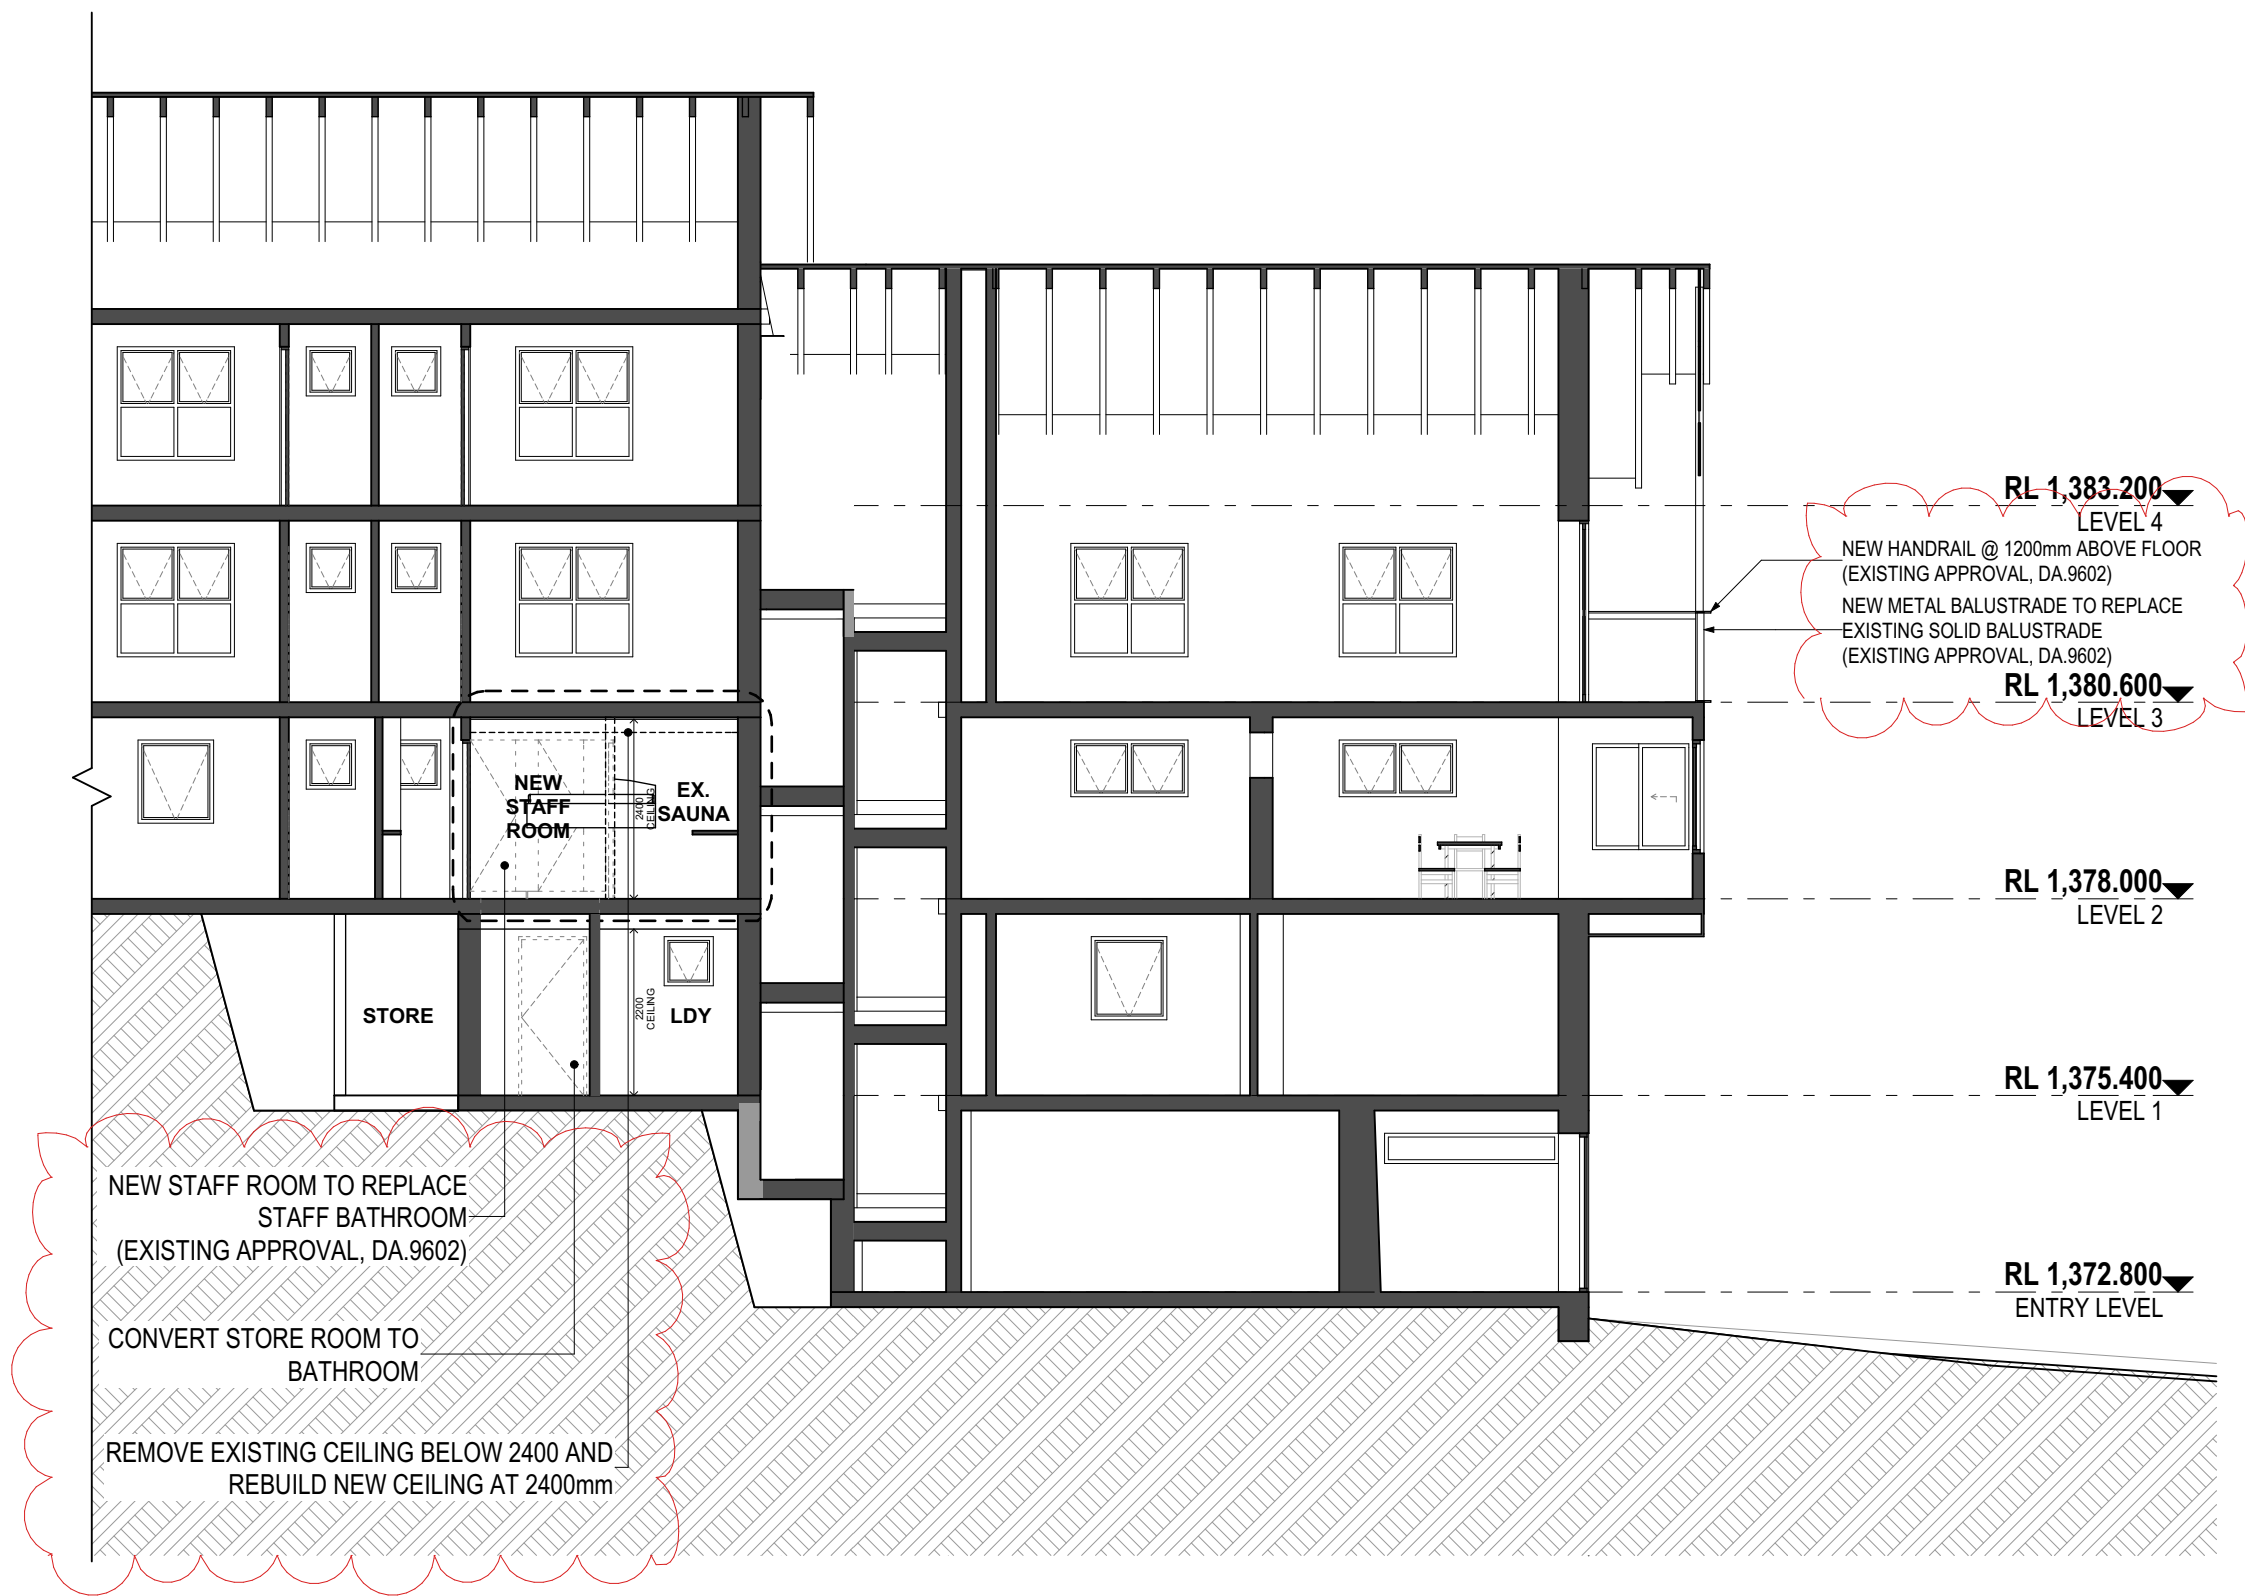

SECTION A

DATE	REV	DESCRIPTION
28/8/18	A	DA
11/5/23	B	S4.55
13/6/23	C	S4.55 CHANGES