



Department of Planning
and Environment

Issued under the Environmental Planning and Assessment Act 1979


Approved Section 4.55 (1A) Modification Application

No MOD 23/3688 (DA 9602 MOD 1) granted on the 10 July
2023

In respect to DA 9602

Signed M Brown

Sheet No 6 of 13

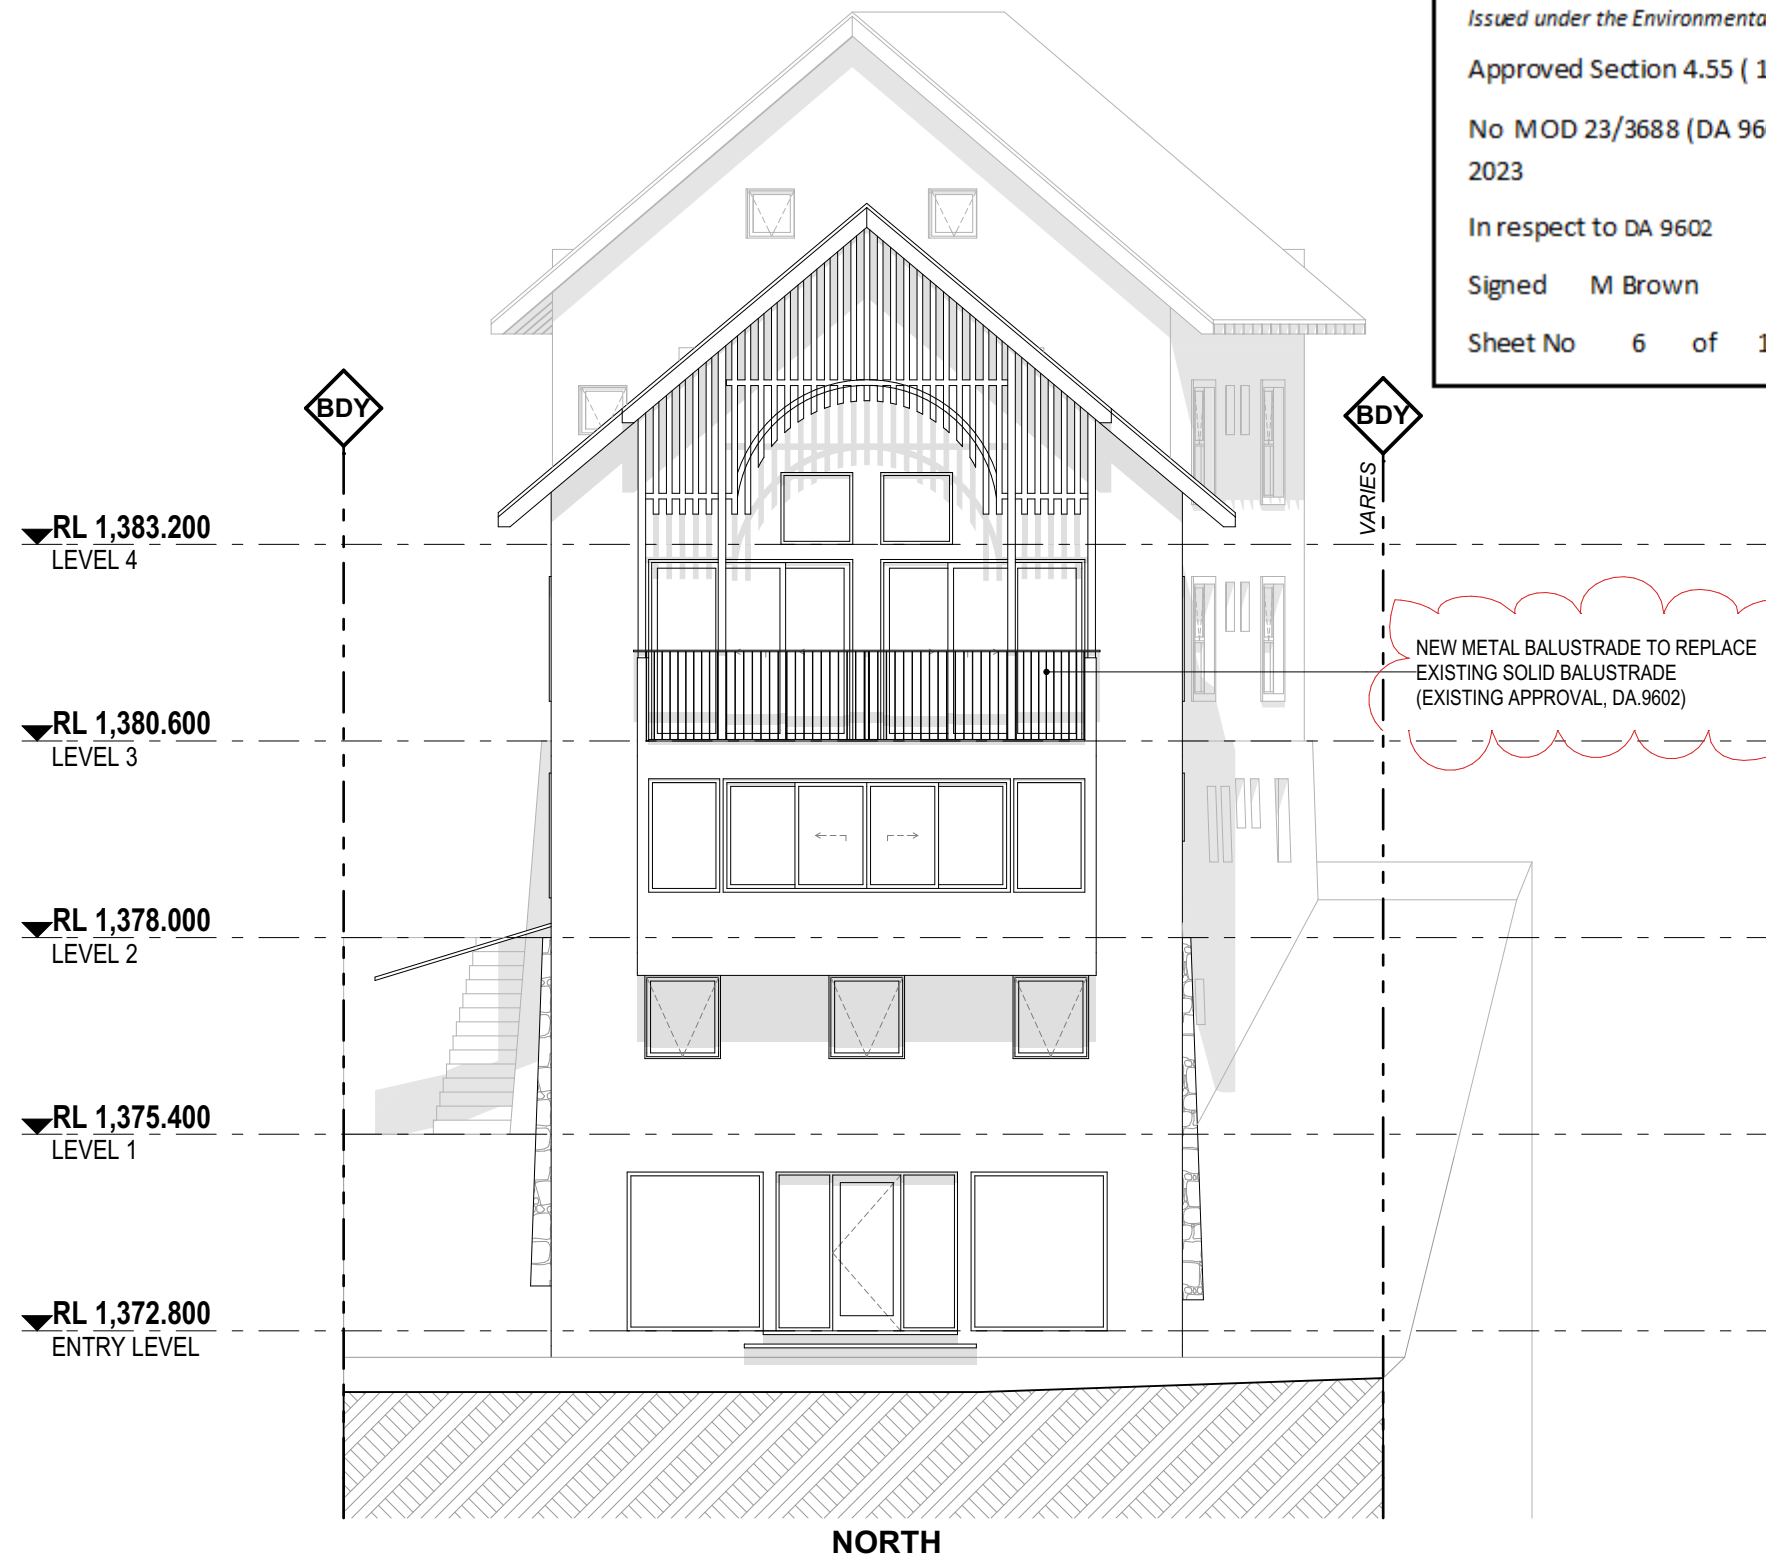

DATE	REV	DESCRIPTION
28/8/18	A	DA
11/5/23	B	S4.55

PROJECT	DRAWING TITLE
RENOVATION BOALI SKI LODGE, MOWAMBA PLACE THREDBO NSW 2625 LOT 867 DP 1192567 FOR BOALI SKI CLUB	NORTH ELEVATION
SCALE 1:100 @ A3	DRAWN BY SG/AB
PROJECT NO. 1824	DRAWING NO. A.07
	PLOT DATE 13/06/2023
	REVISION B