



Department of Planning
and Environment

Issued under the Environmental Planning and Assessment Act 1979


Approved Section 4.55 (1A) Modification Application

No MOD 23/3688 (DA 9602 MOD 1) granted on the 10 July
2023

In respect to DA 9602

Signed M Brown

Sheet No 8 of 13

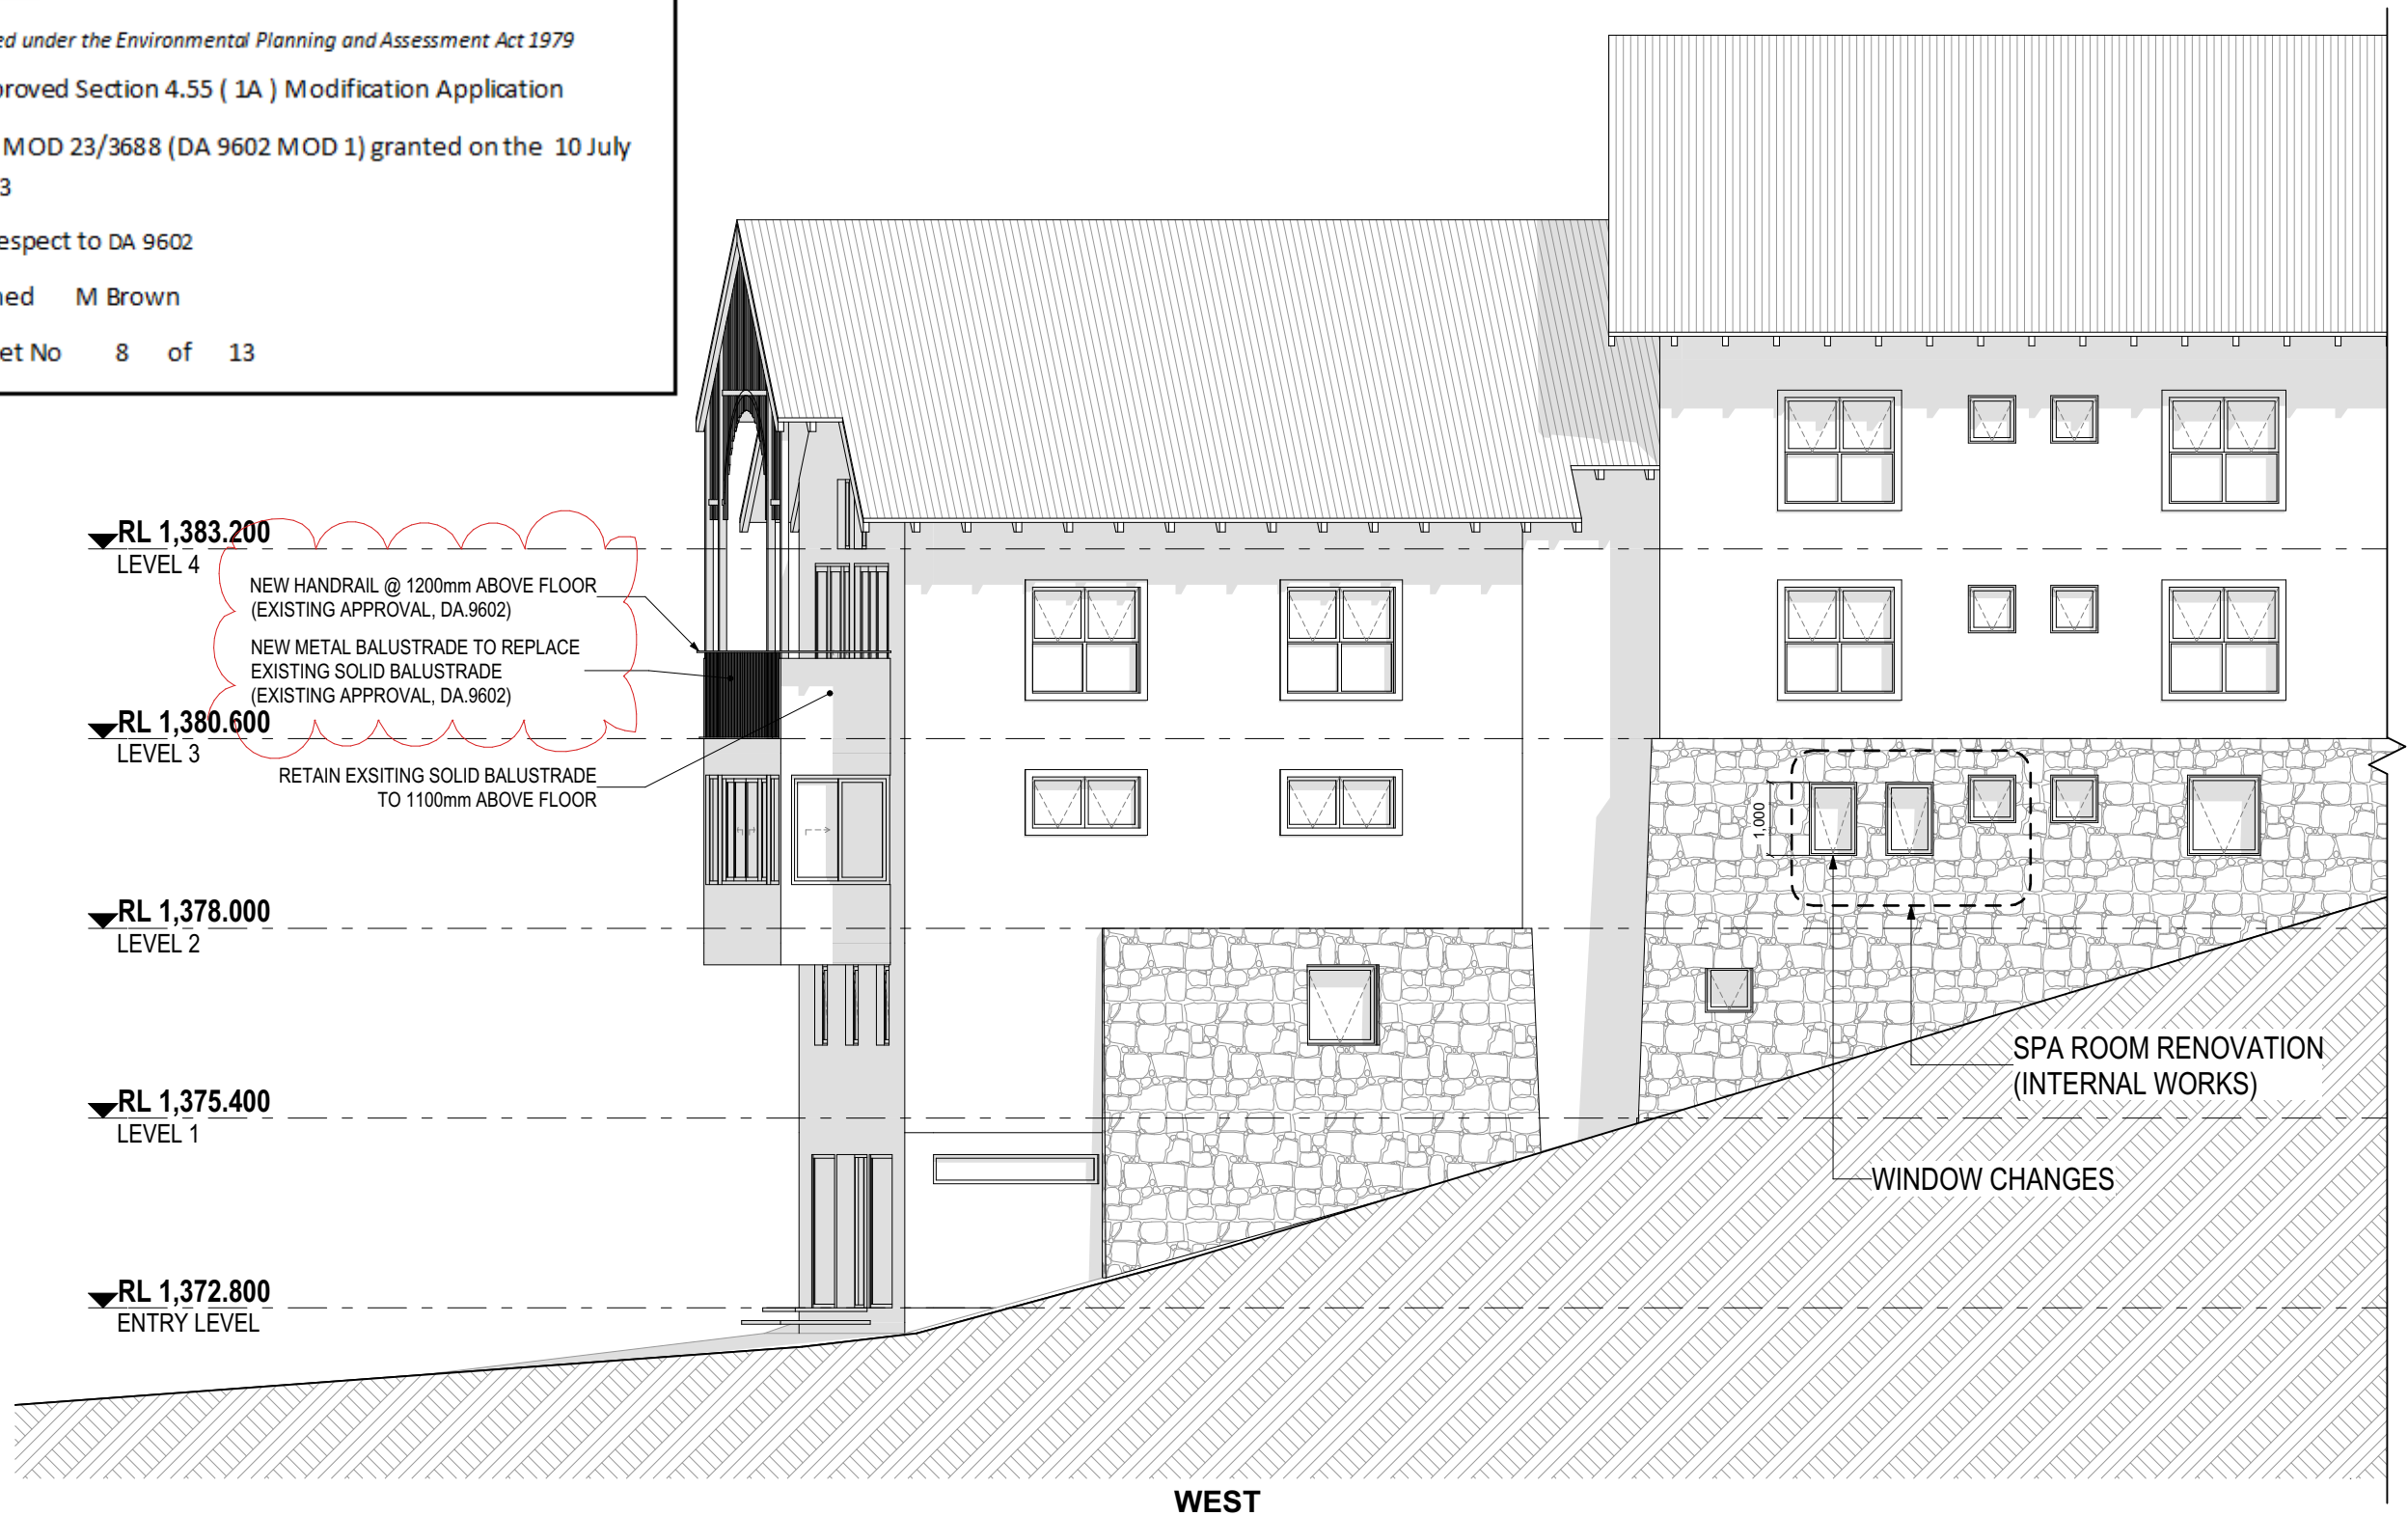

GARTNERTROVATO
ARCHITECTS

47/90 MONA VALE ROAD
PO BOX 1122
MONA VALE, NSW 2103
+61 2 9979 4411
+61 2 9979 4422
BTA@G-T.COM.AU

DATE	REV	DESCRIPTION
28/8/18	A	DA
11/5/23	B	S4.55

PROJECT
RENOVATION
BOALI SKI LODGE, MOWAMBA PLACE
THREDBO NSW 2625
LOT 867 DP 1192567
FOR BOALI SKI CLUB

DRAWING TITLE
WEST ELEVATION

SCALE 1:100 @ A3	DRAWN BY SGIAB	PLOT DATE 13/06/2023
PROJECT NO. 1824	DRAWING NO. A.09	REVISION B