


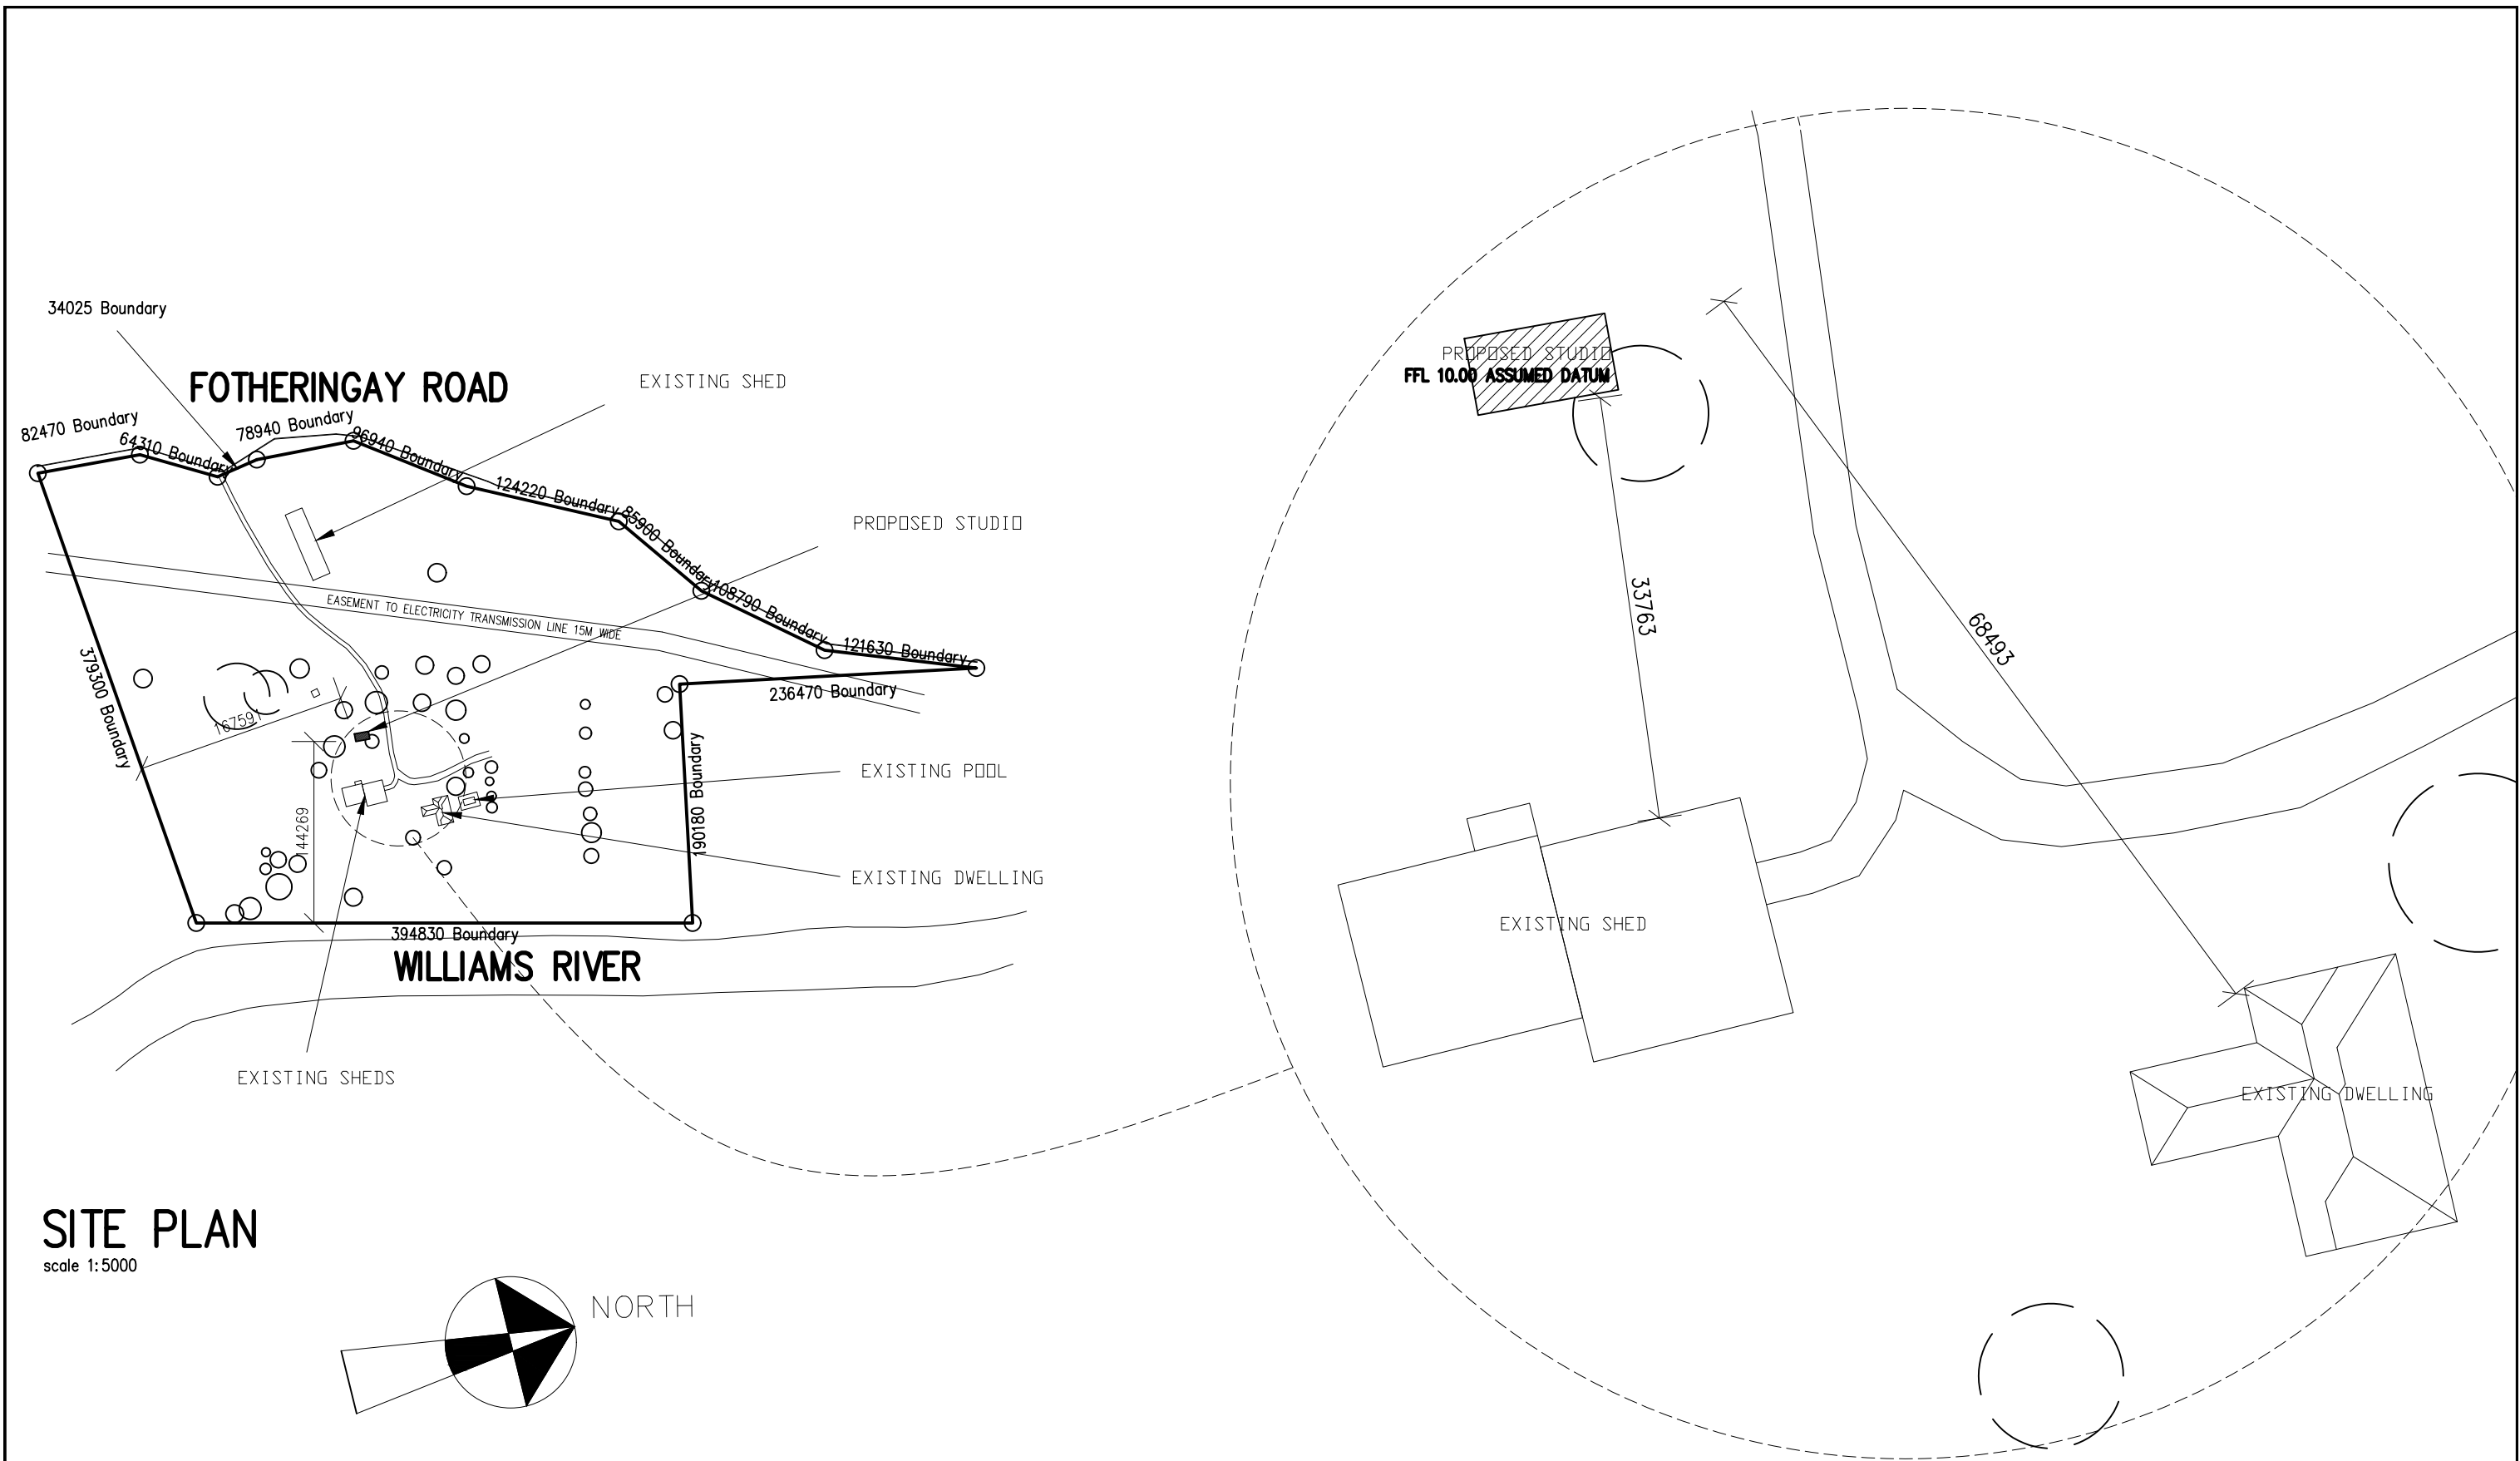

SITE PLAN
scale 1:5000

PARTIAL SITE PLAN
scale 1:500

proprietor	LOT 21 DP775681 83 FOTHERINGAY RD CLARENCETOWN	project	proposed STUDIO	drawing	SITE PLAN FLOOR PLAN	ECODIMENSIONS JUSTIN CROFT 0417436249 © copyright all dimensions to be clarified on site		AMENDMENT		scale	1:5000, 1:100	date	MAR'22	drawn by	jdc
								DATE	ADJUSTMENT			drawing no.	1OF2	project no.	2122456