



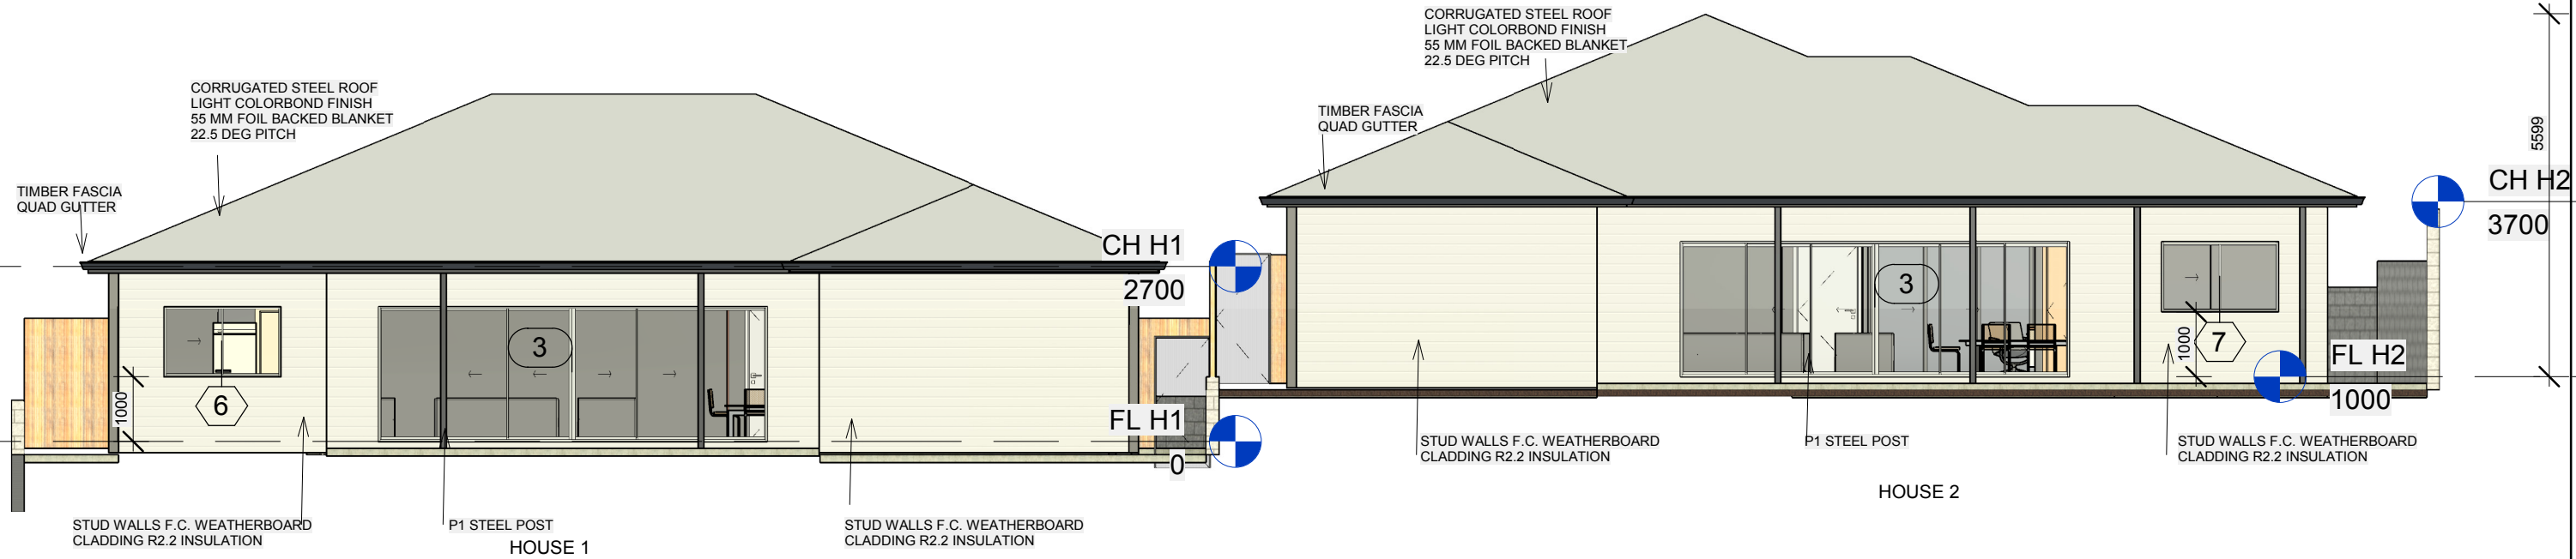

1 North
1 : 100

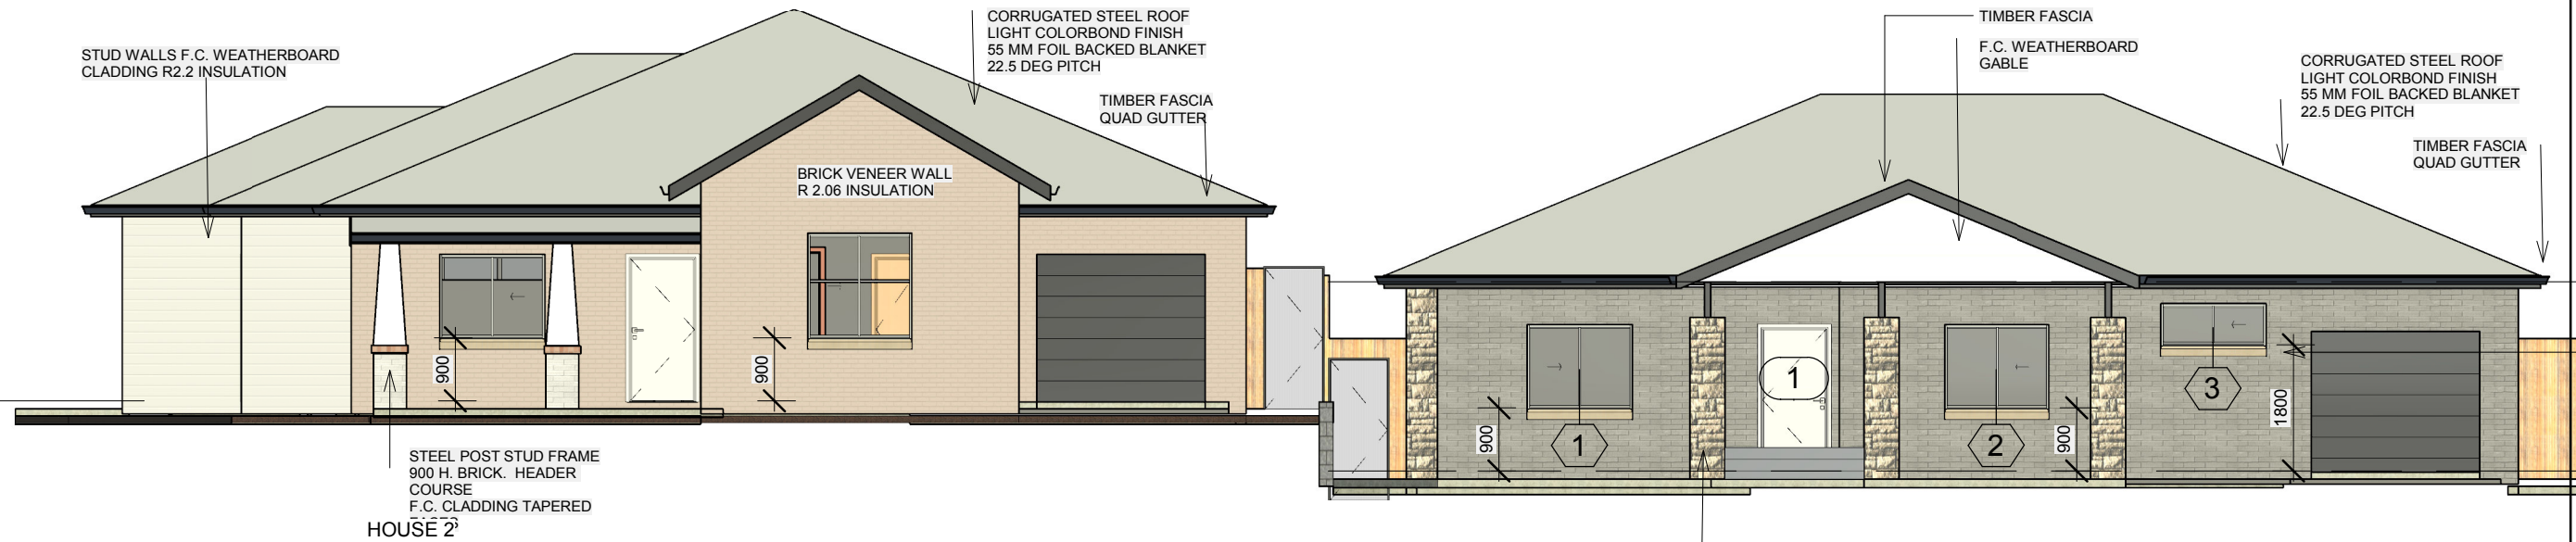

2 South
1 : 100

DATE	AMENDMENT	No.	DO NOT SCALE DRAWINGS WALL THICKNESS IS NOMINAL EXECUTE WORK IN ACCORDANCE WITH REQUIREMENTS OF THE N.C.C. AUSTRALIAN STANDARDS, LOCAL COUNCILS AND ALL RELEVANT AUTHORITIES CONFIRM ALL DIMENSIONS ON SITE	ARCHITECT KIM MURRAY ARCHITECT NSW REG No. 5800 17 HOADS ROAD, BENDICK MURRELL NSW 2803 mob. 0401 390 714	CLIENT NAME Yehia Akkouche 9 Newstan Place, Cartwright NSW 2168	PROJECT new dwellings 105 William Street, Young NSW 2594	NORTH ELEVATION SOUTH ELEVATION HOUSE 1 AND HOUSE 2		Project number 682		DRAWING NUMBER 03
									Date 10.3.23	Author	
									Checked by Checker		
									Scale 1 : 100		

10/03/2023 10:25:53 AM