


1 West house 2

1 : 100

CH H2
3700

FL H2
1000

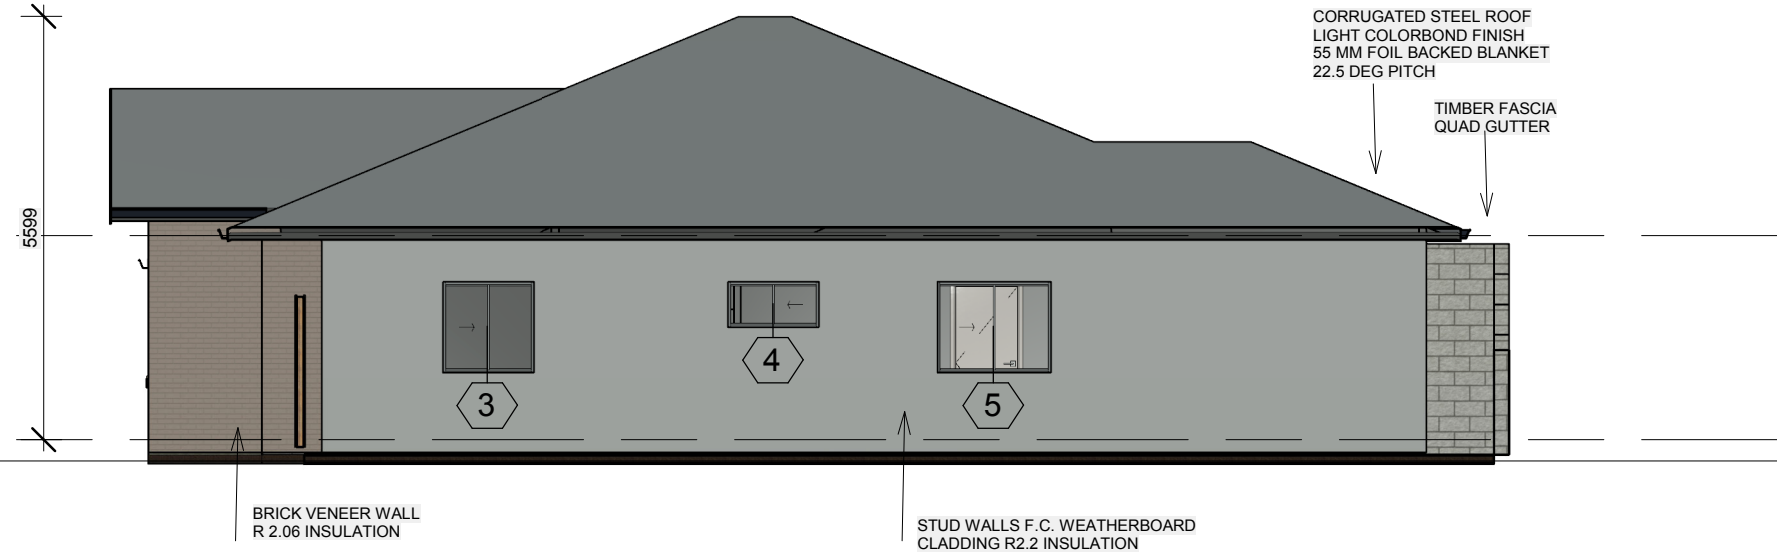


3 East house 2

1 : 100

CH H2
3700

FL H2
1000

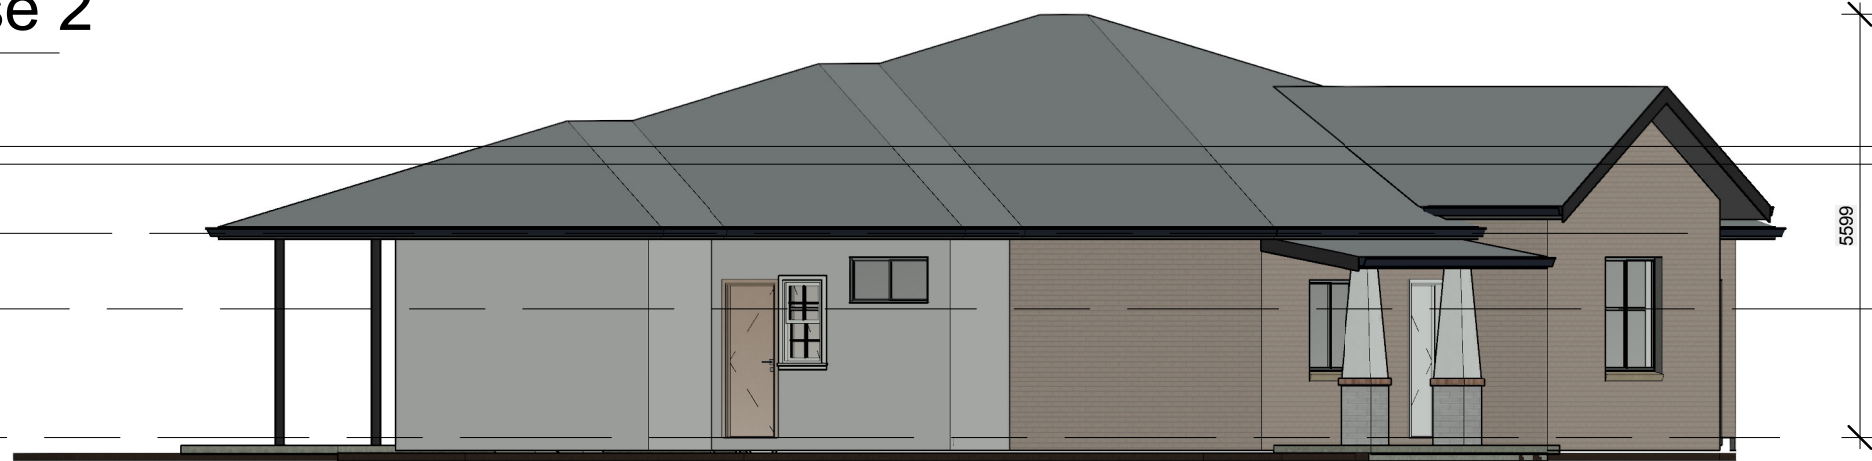

CH H1
2700

FL H1
0

2 South West house 2

1 : 100

DATE	AMENDMENT	No.	DO NOT SCALE DRAWINGS WALL THICKNESS IS NOMINAL EXECUTE WORK IN ACCORDANCE WITH REQUIREMENTS OF THE N.C.C. AUSTRALIAN STANDARDS, LOCAL COUNCILS AND ALL RELEVANT AUTHORITIES CONFIRM ALL DIMENSIONS ON SITE	ARCHITECT KIM MURRAY ARCHITECT NSW REG No. 5800 17 HOADS ROAD, BENDICK MURRELL NSW 2803 mob. 0401 390 714	CLIENT NAME Yehia Akkouche 9 Newstan Place, Cartwright NSW 2168	PROJECT new dwellings 105 William Street, Young NSW 2594	House 2 West elevation East elevation and SW elevation	Project number 682	DRAWING NUMBER
								Date 10.3.23	05
								Drawn by Author	
								Checked by Checker	Revision No.
								Scale 1 : 100	