


Drawing List	
Sheet Number	Sheet Name
MTB1	MTB Workshop
S1	Cover Sheet
S2	Floorplans
S3	Elevations 1
S4	Sections
S5	Roof

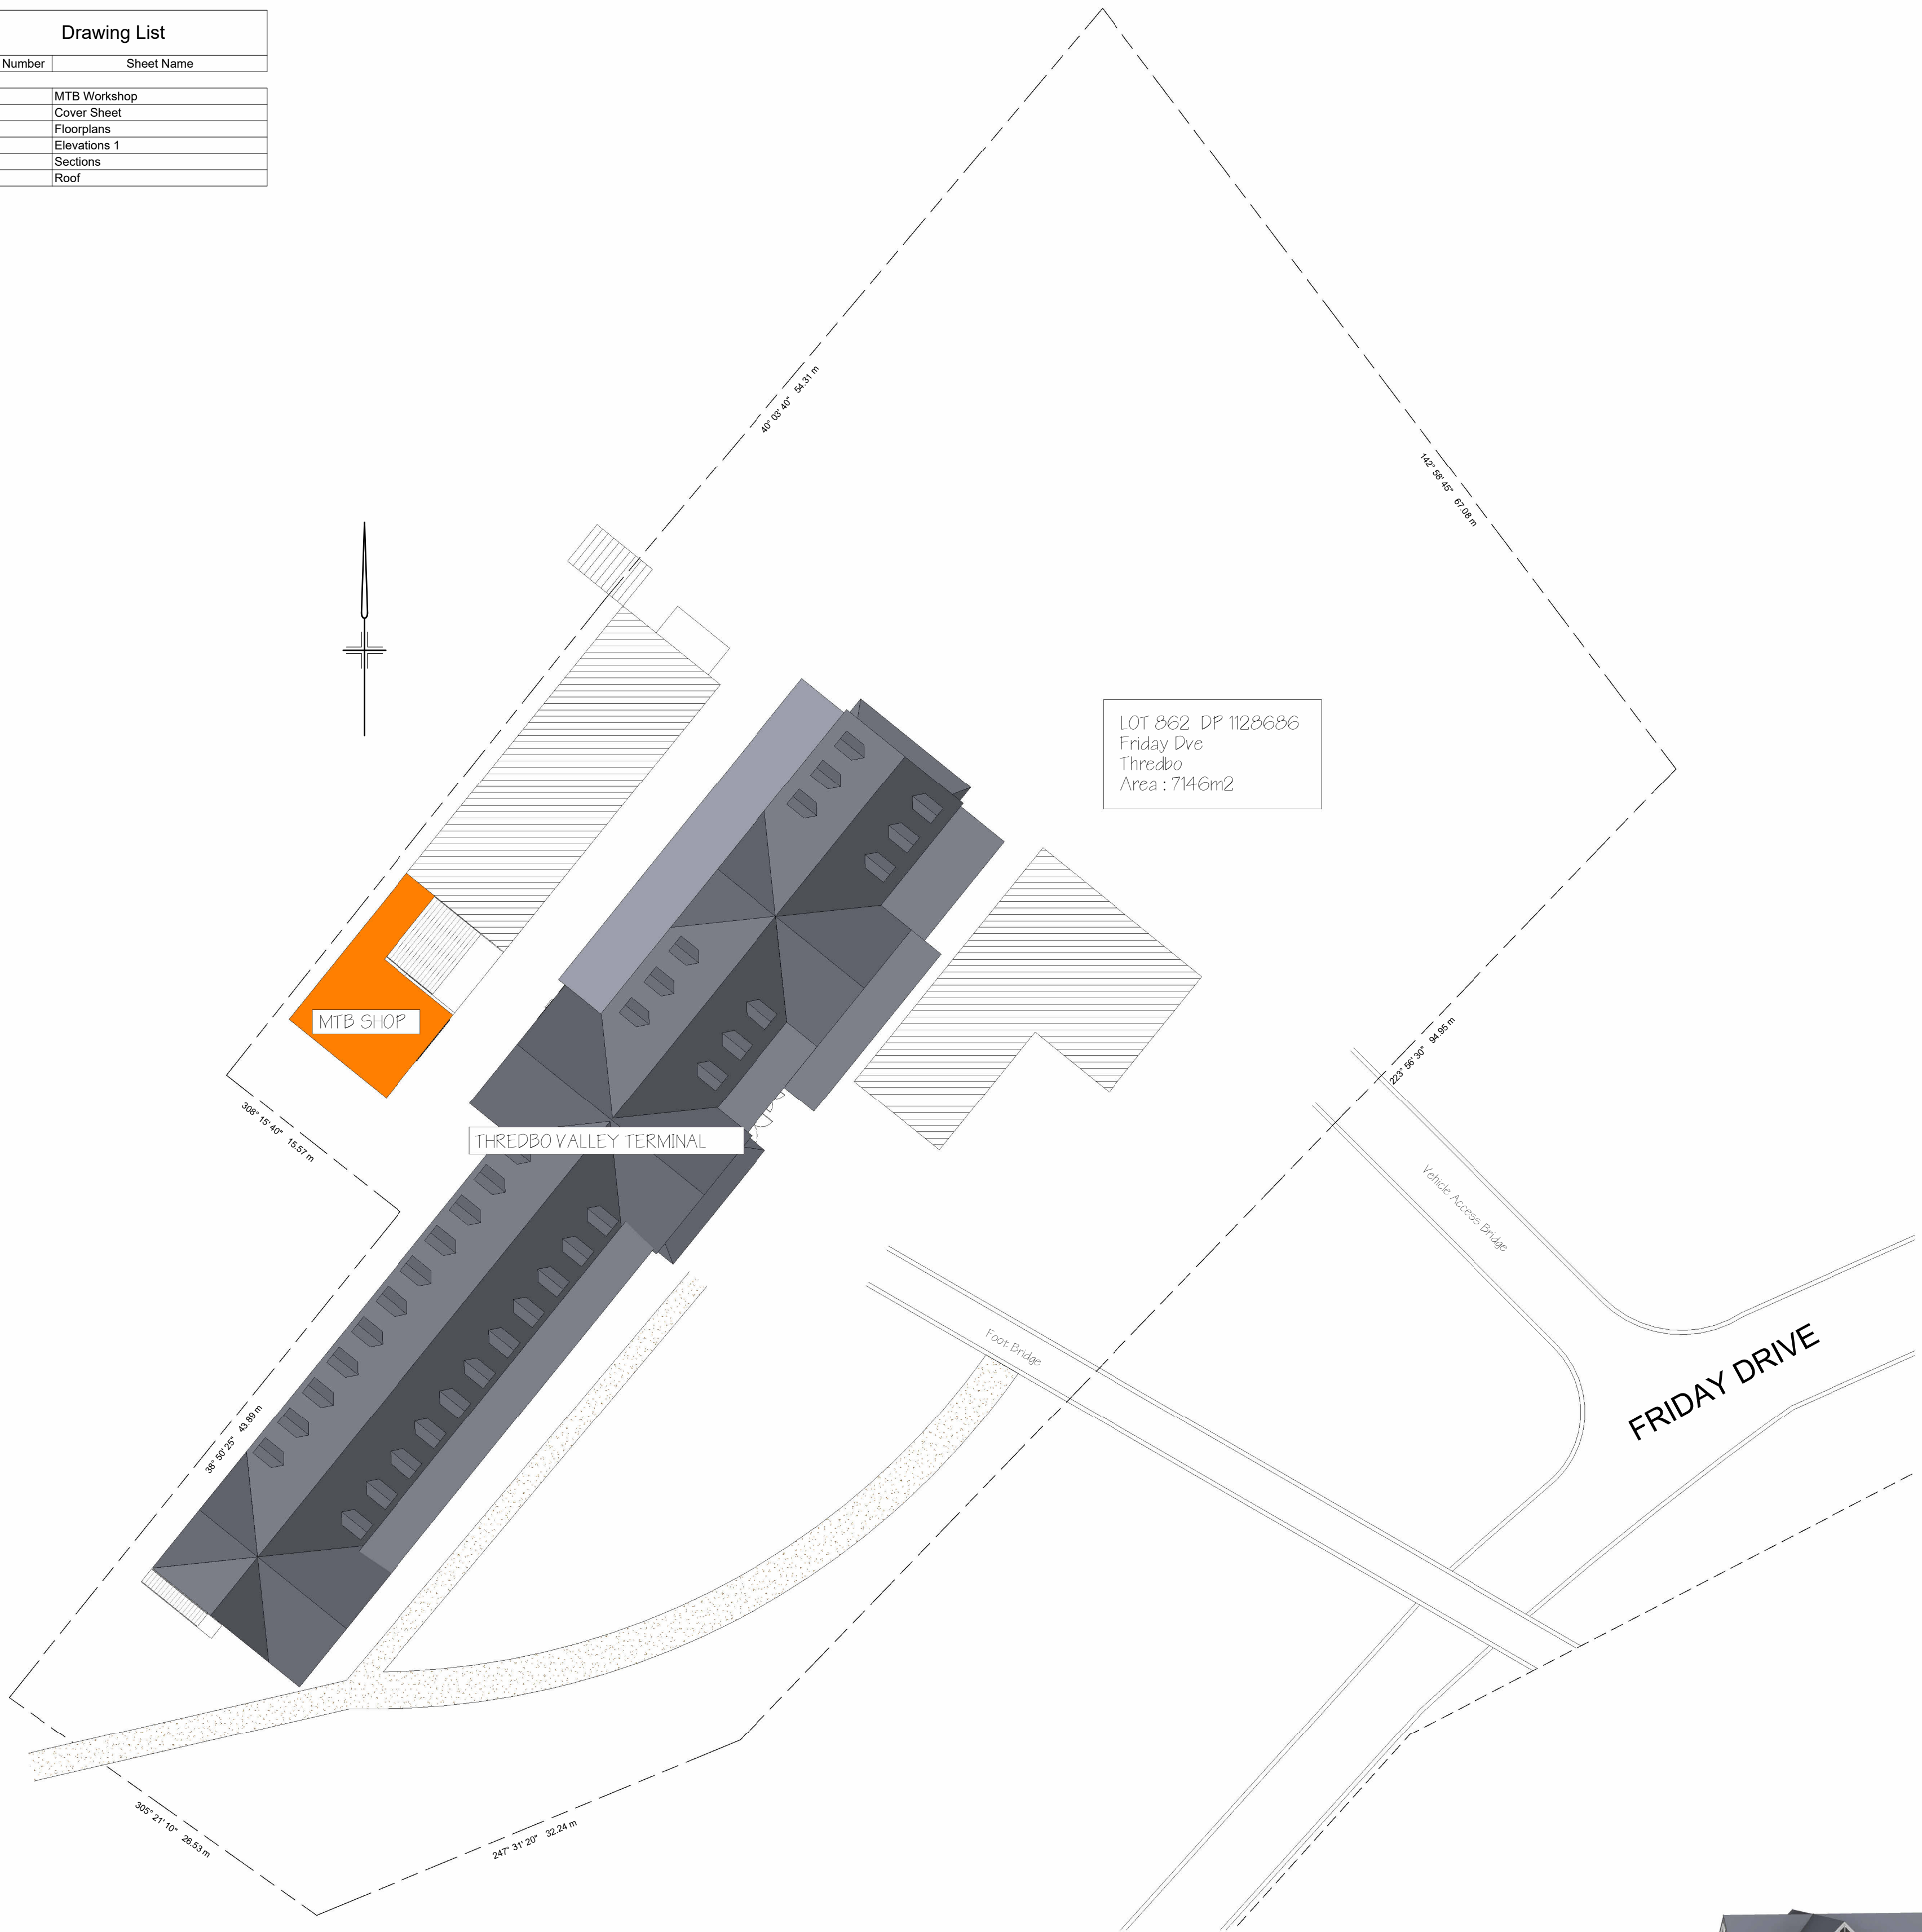

1 Existing Site Plan  
1 : 300

THREDBO VALLEY TERMINAL  
LOT 862 DP 1128686  
FRIDAY DVE  
THREDBO




<div><div>Jude Little</div><div>41 Dorcas St Corumb, NSW 2806 02 6832 2222 j.little@judelittle.com.au Accreditation #9503</div><div><div>bdoo</div><div>A C C R E D I T E D</div><div>BUILDING DESIGNER</div></div></div>	Dissect scale off drawings. Written dimensions shall take precedence. All dimensions dependent on existing site conditions shall be verified by the builder on site prior to the commencement of the works. All works are to comply with the BCA and all relevant authority requirements. All steel beams and supports to engineers specification. Builder to verify service locations on site prior to the commencement of any works.	Registered surveyor to set out structure and confirm positions of all relevant building service elements and easements prior to the commencement of the works. All structure framing and construction must comply with AS 1684 'The national timber framing code'. Private occupancy and permanent dwelling to be erected in accordance with the BCA and all local authority requirements. Copyright 2021, Jude Little. This document remains the exclusive property of Jude Little and may not be copied or whole or part without written permission.	Note: Measurements and layout taken from physical measurements on site. Some inaccuracies may result due to ground movements or other site conditions. For most locations of structural elements and exact overall dimensions a survey would need to be undertaken.	CLIENT Kosciuszko Thredbo Pty Ltd	SITE LOT 862 DP 1128686 Friday Dve Thredbo	TITLE Cover Sheet	
			SCALE AT A4: 1 : 300	DRAWN Author	REVISION D		
			PROJECT Thredbo Valley Terminal	DATE 17/05/2022 2:16:56 PM	DRAWING NO. S1		







1 South Existing  
1 : 100 @A1

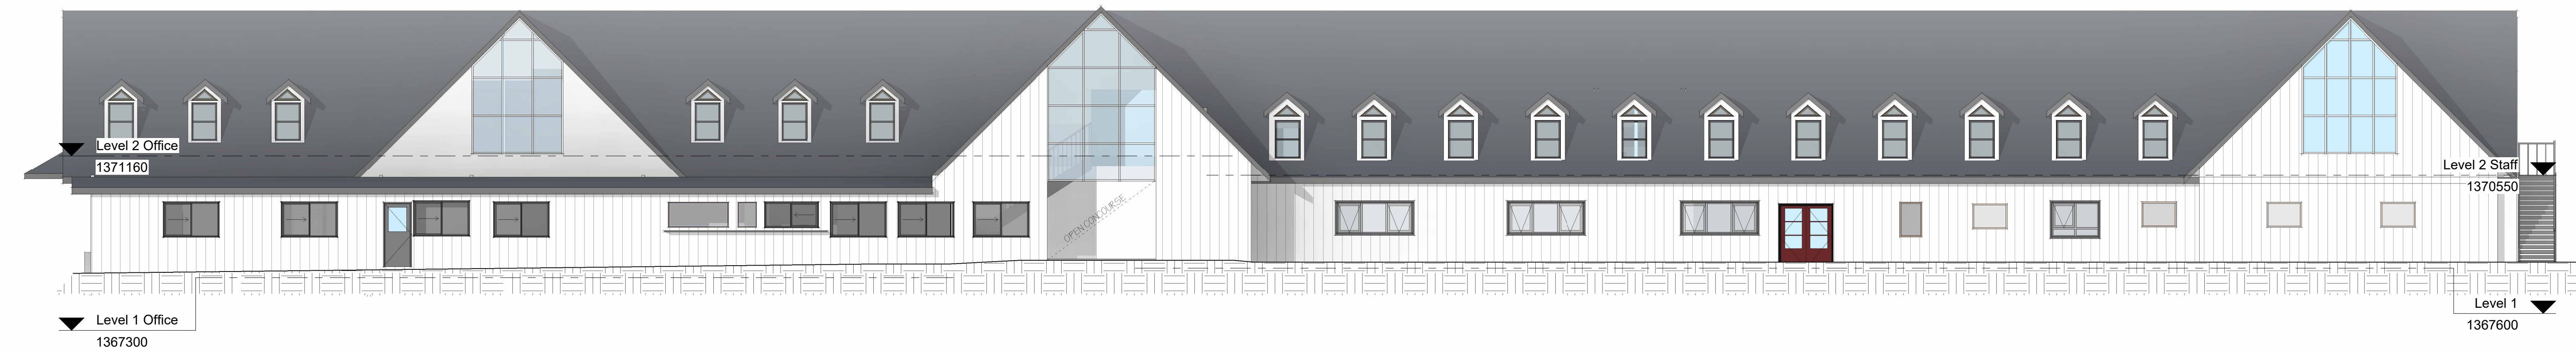

2 North Existing  
1 : 100 @A1




3 East Existing  
1 : 100 @A1



4 West Existing  
1 : 100 @A1




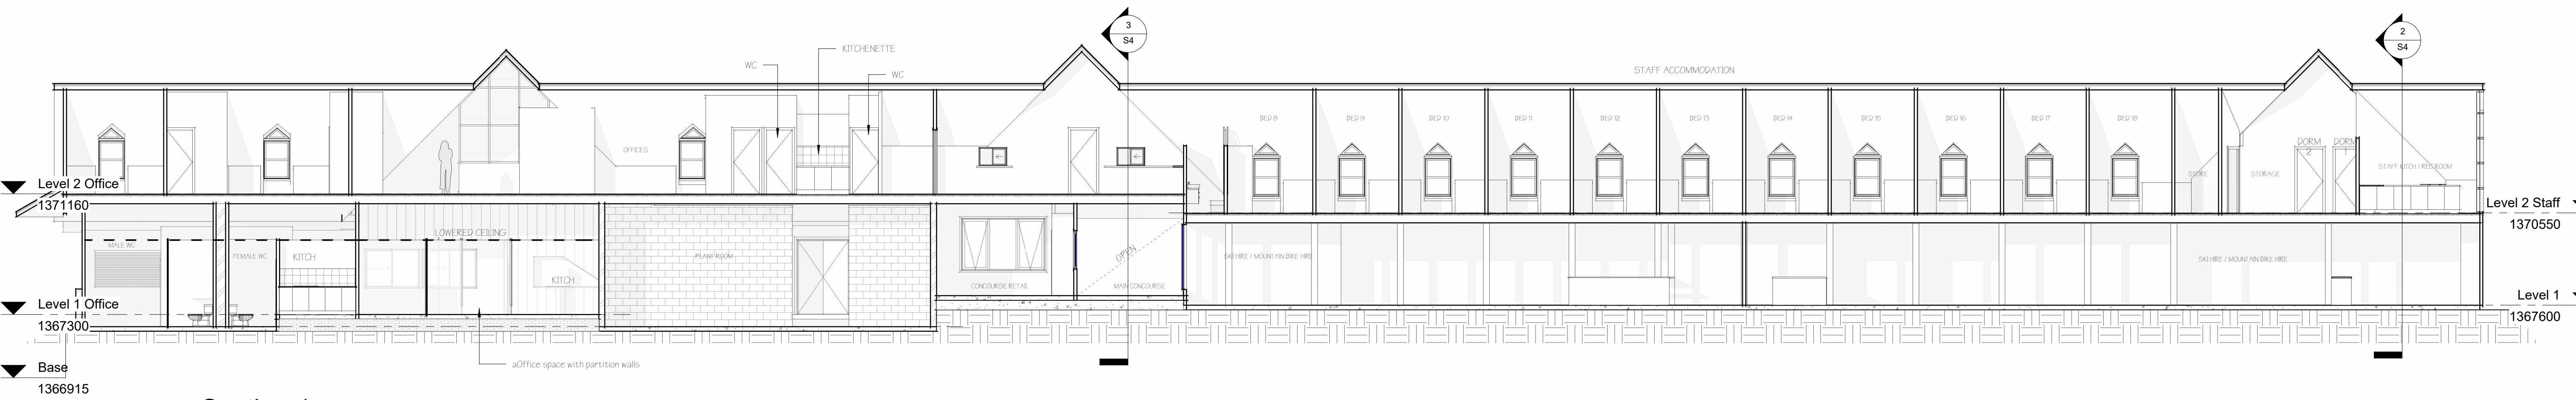


1 Section 1  
1 : 100 @A1



2 Section 2  
1 : 50 @A1

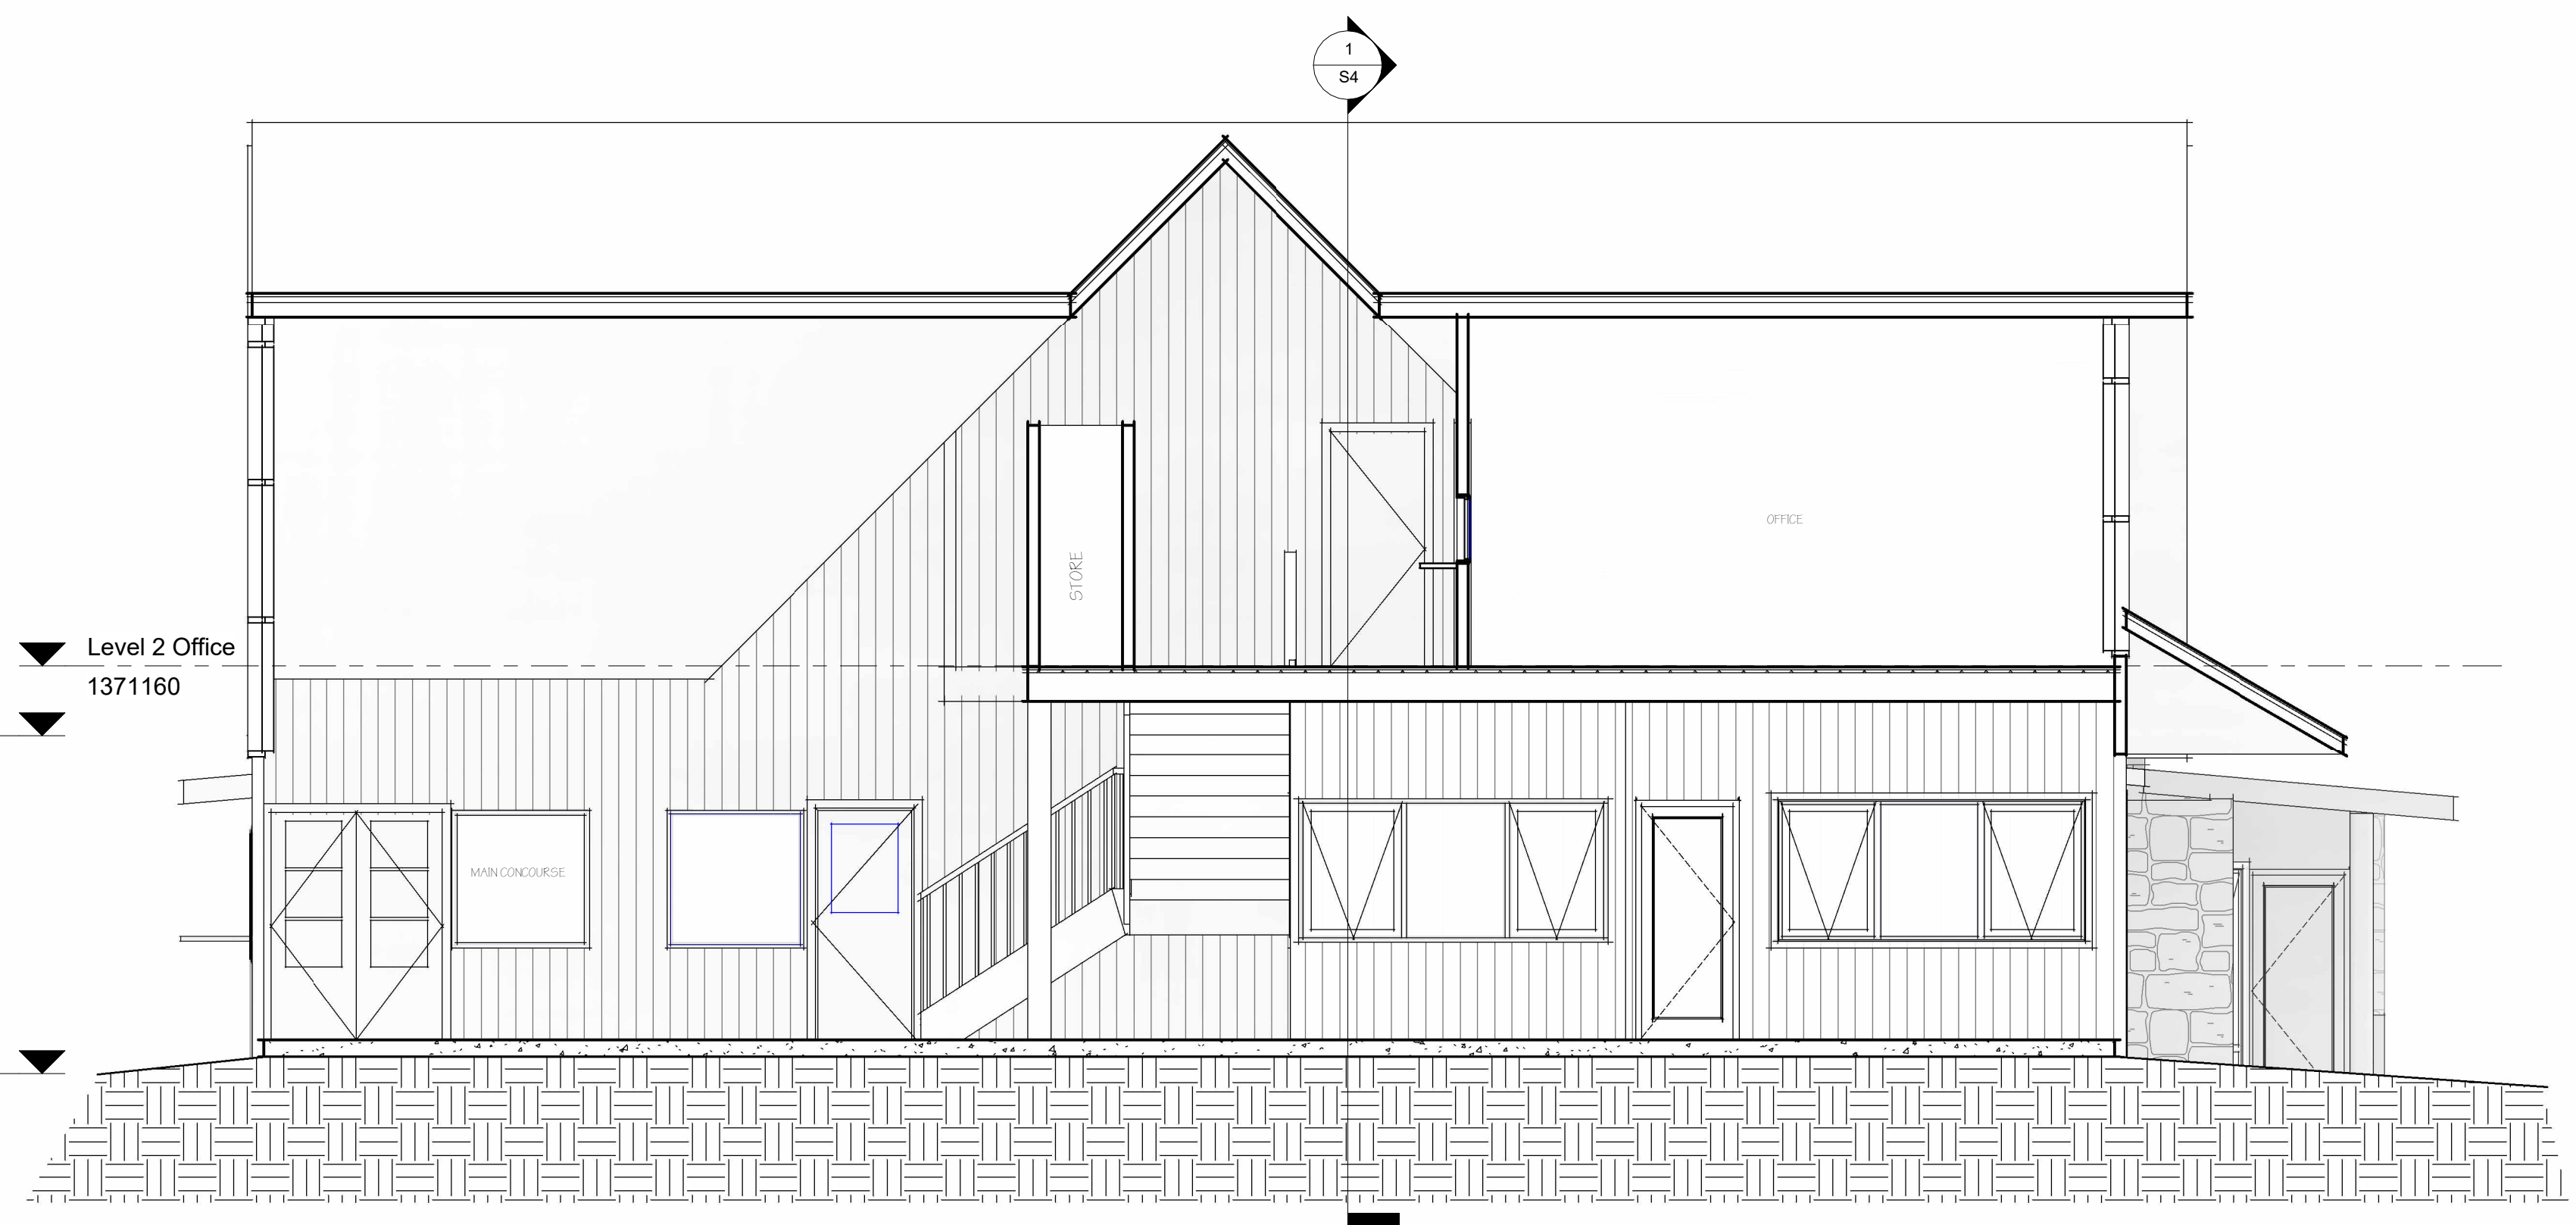

3 Section 3  
1 : 50 @A1

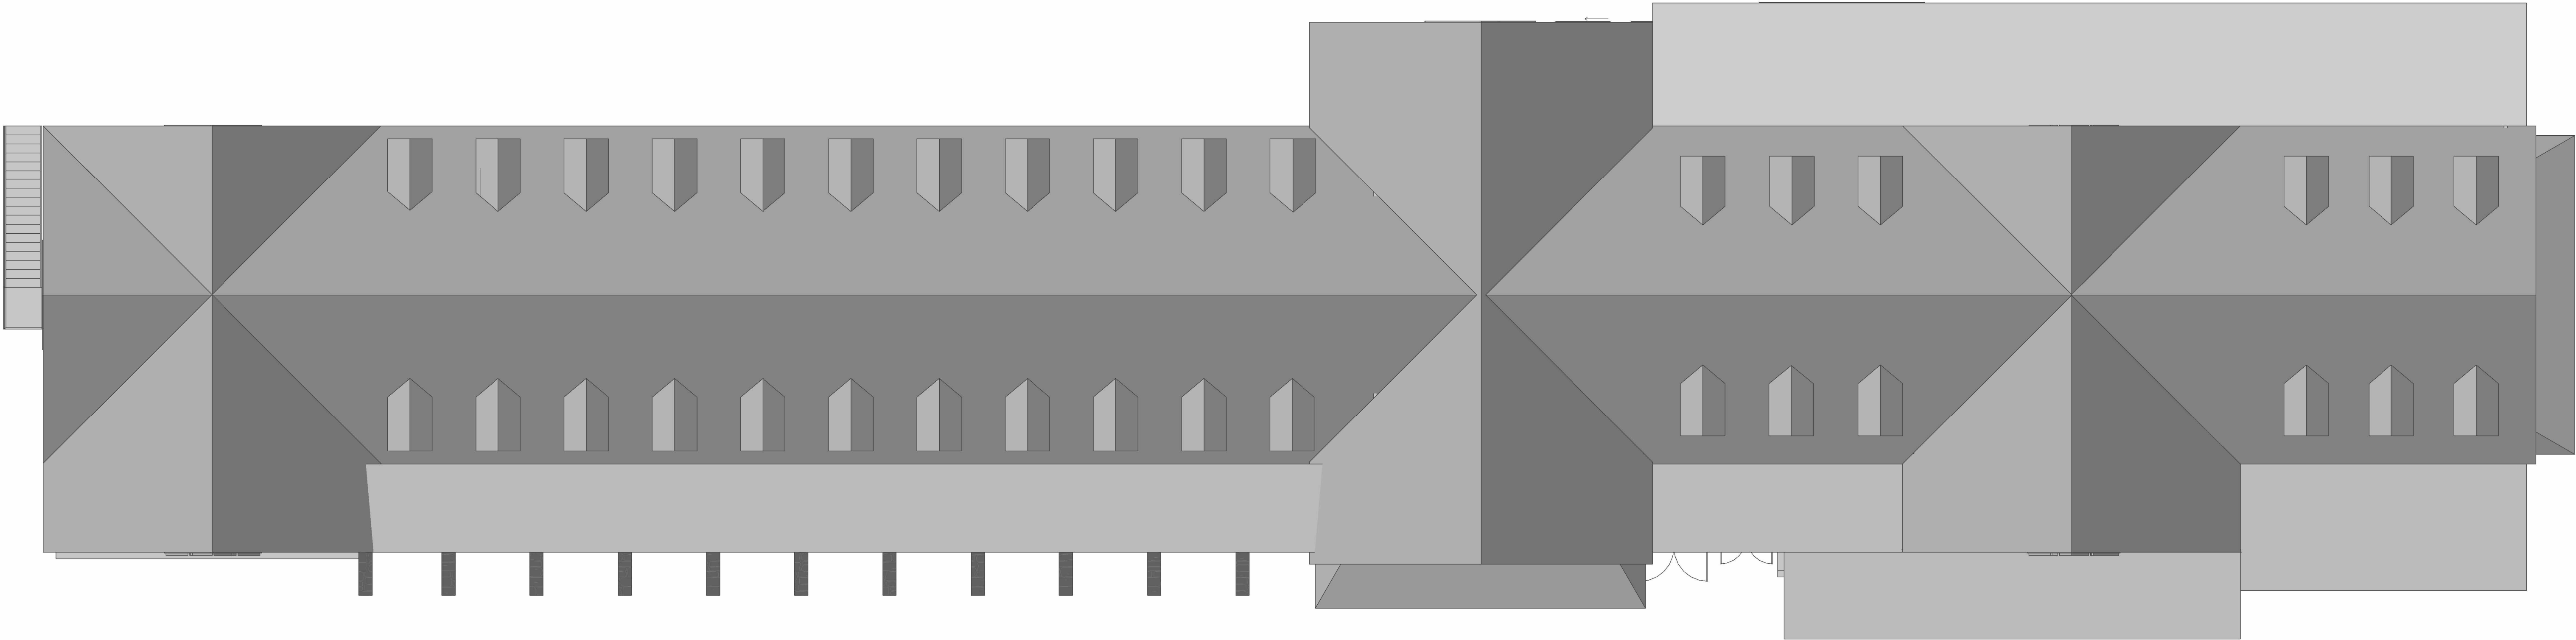

1 Roof Plan  
1 : 100 @A1