


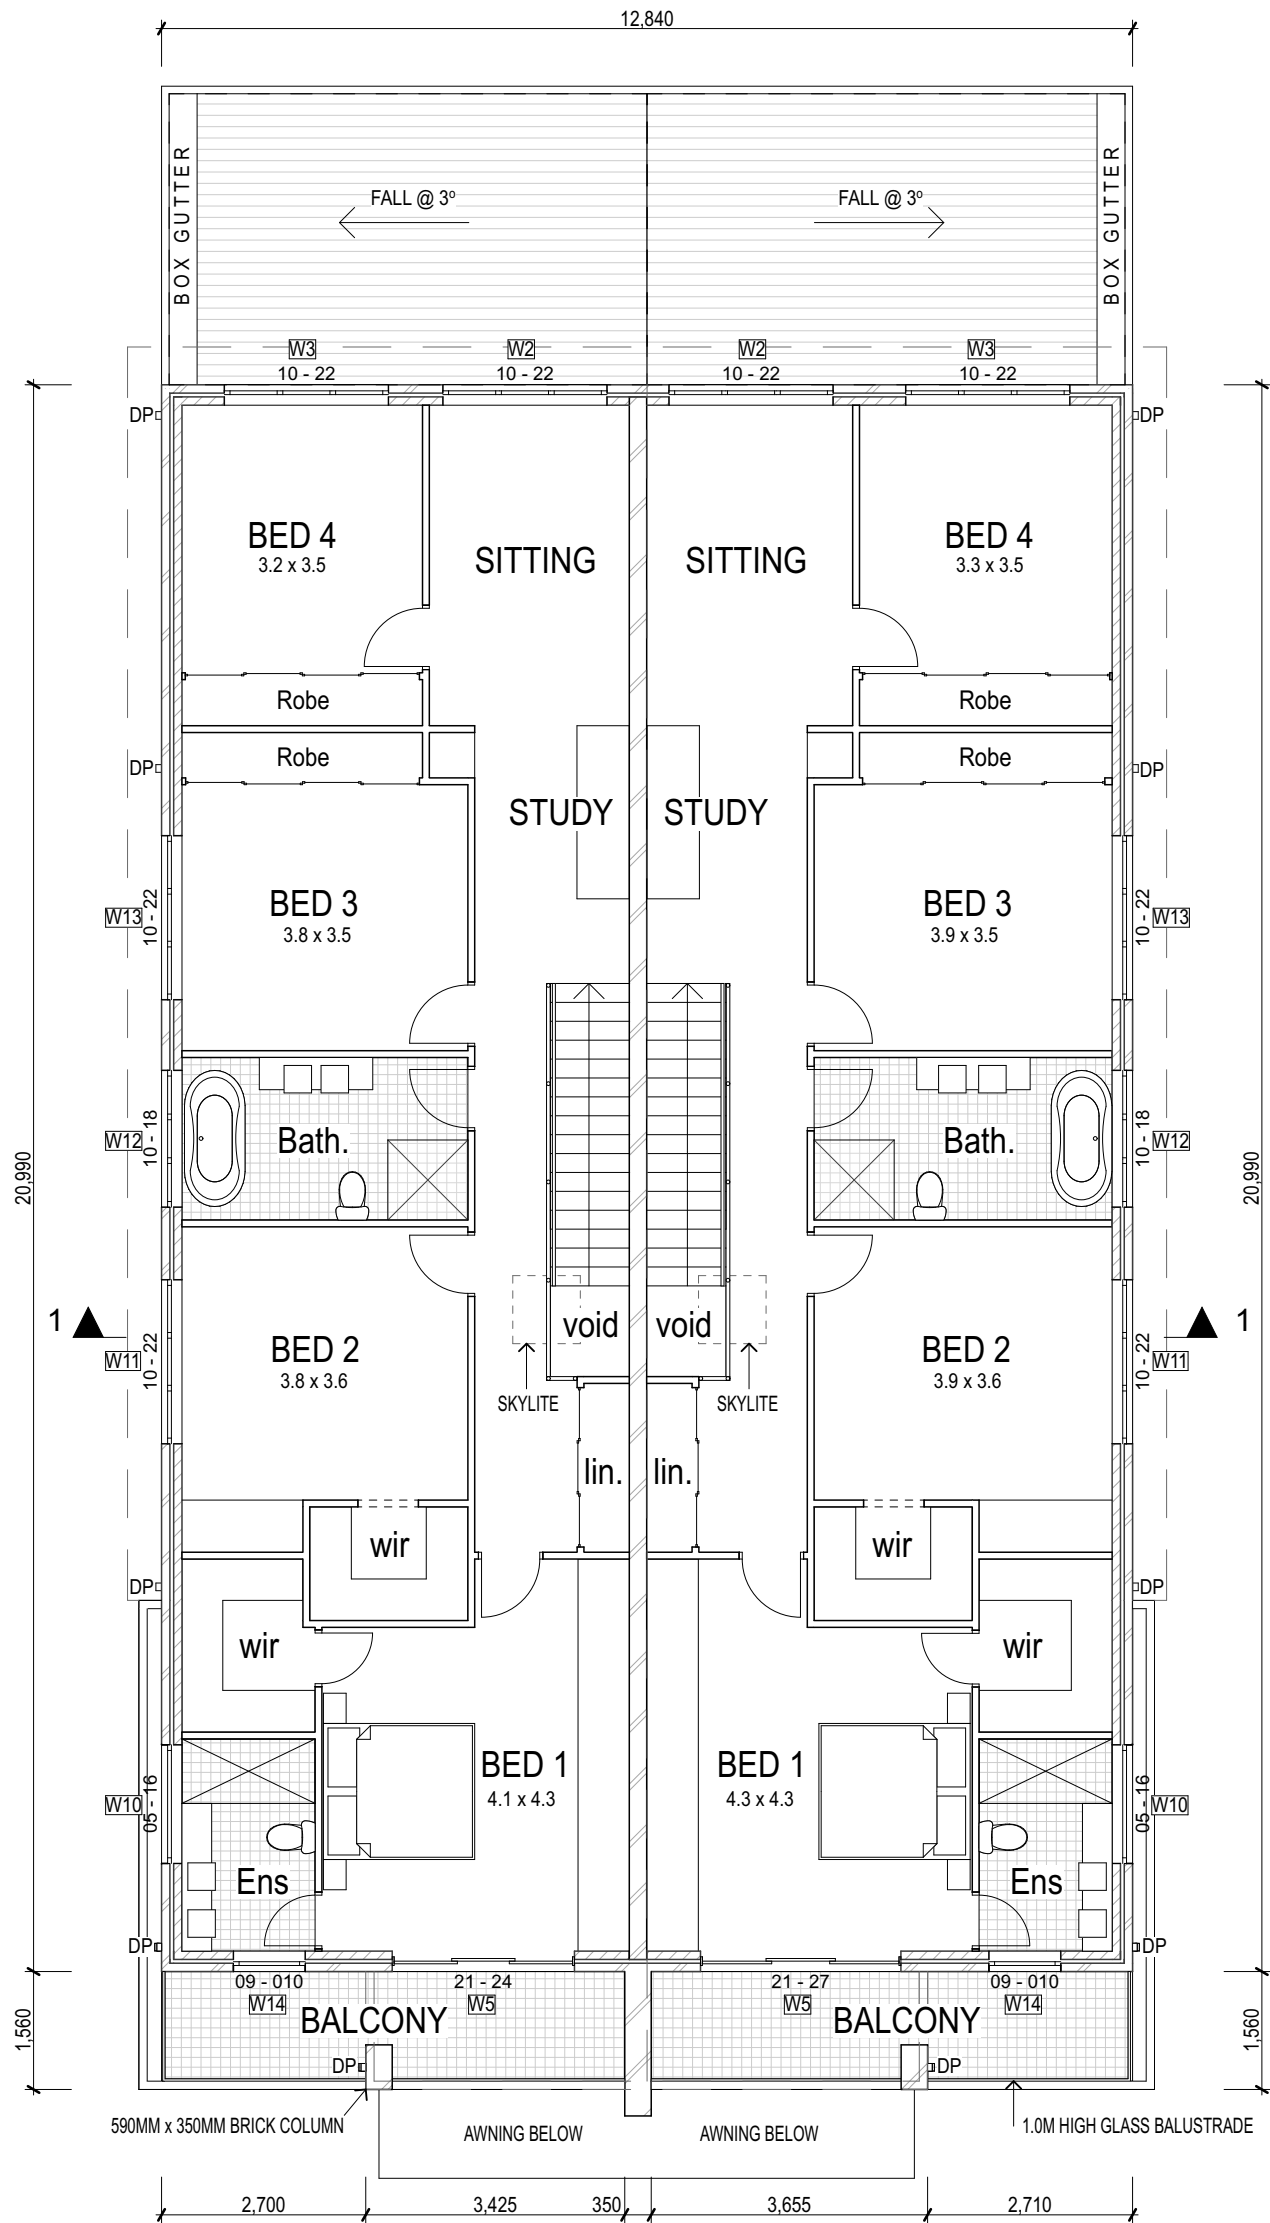

4	Issued for review of determination	22-3-23
3	Additional detail as per Council letter dated 23 Dec. 2022	18-1-23
2	Issued for DA submission	14-10-22
1	Issued for review	16-8-22
no.	amendment	date

BORIS GRGUREVIC & ASSOCIATES P/L
ACCREDITED BUILDING DESIGNER (Reg. No. 6213)
REGISTERED DESIGN PRACTITIONER (DEP0002934)
M 0418 863 975 **E** borisgrg@optusnet.com.au

notes: All dimensions & levels to be checked & verified on site by the builder prior to the commencement of any works. Use figured dimensions in preference to scale.

client	ROB SAAB	title FIRST FLOOR PLAN	
project	PROPOSED DUAL OCCUPANCY DEVELOPMENT, AND PROPOSED CABANA & POOL TO DWELLING 2		
address	27 KNOX STREET, BELMORE	job number	
		date	Sept. 2022
		scale	1:100 @ A3
		dwg by	BG
		sheet no.	3 of 10