


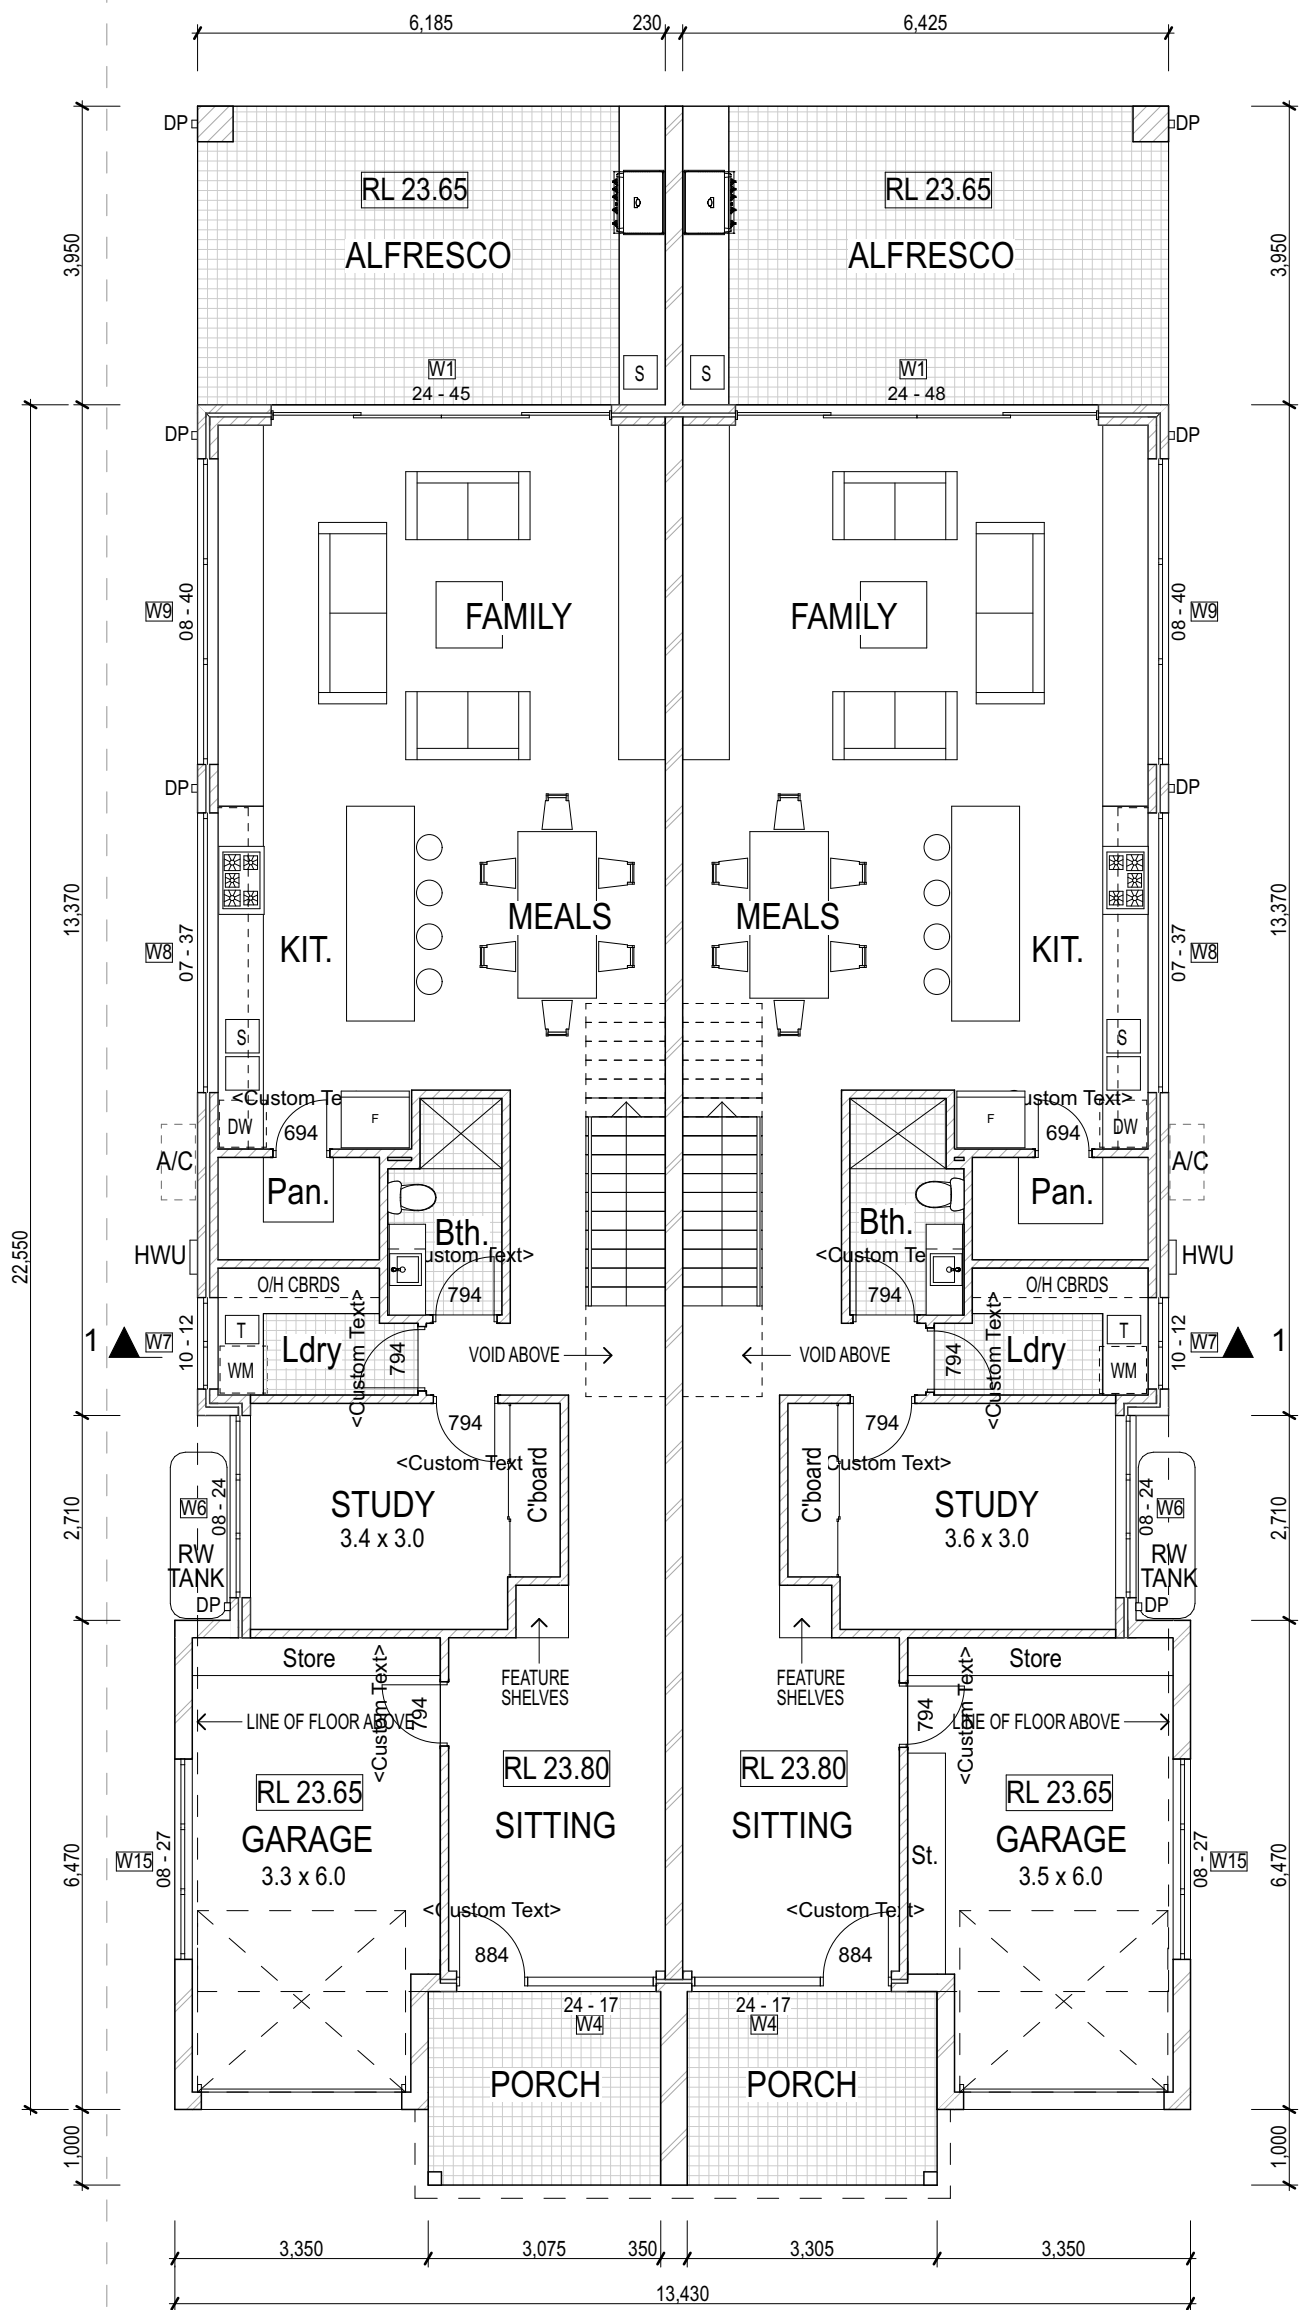

4	Issued for review of determination	22-3-23	client	ROB SAAB			
3	Additional detail as per Council letter dated 23 Dec. 2022	18-1-23					
2	Issued for DA submission	14-10-22					
1	Issued for review	16-8-22					
no.	amendment	date					
BORIS GRGUREVIC & ASSOCIATES P/L ACCREDITED BUILDING DESIGNER (Reg. No. 6213) REGISTERED DESIGN PRACTITIONER (DEP0002934) M 0418 863 975 E borisgrg@optusnet.com.au			project	PROPOSED DUAL OCCUPANCY DEVELOPMENT, AND PROPOSED CABANA & POOL TO DWELLING 2	title GROUND FLOOR PLAN		
					job number		
notes: All dimensions & levels to be checked & verified on site by the builder prior to the commencement of any works. Use figured dimensions in preference to scale.			address	27 KNOX STREET, BELMORE	date	Sept. 2022	scale 1:100 @ A3
					dwg by	BG	sheet no. 2 of 10