


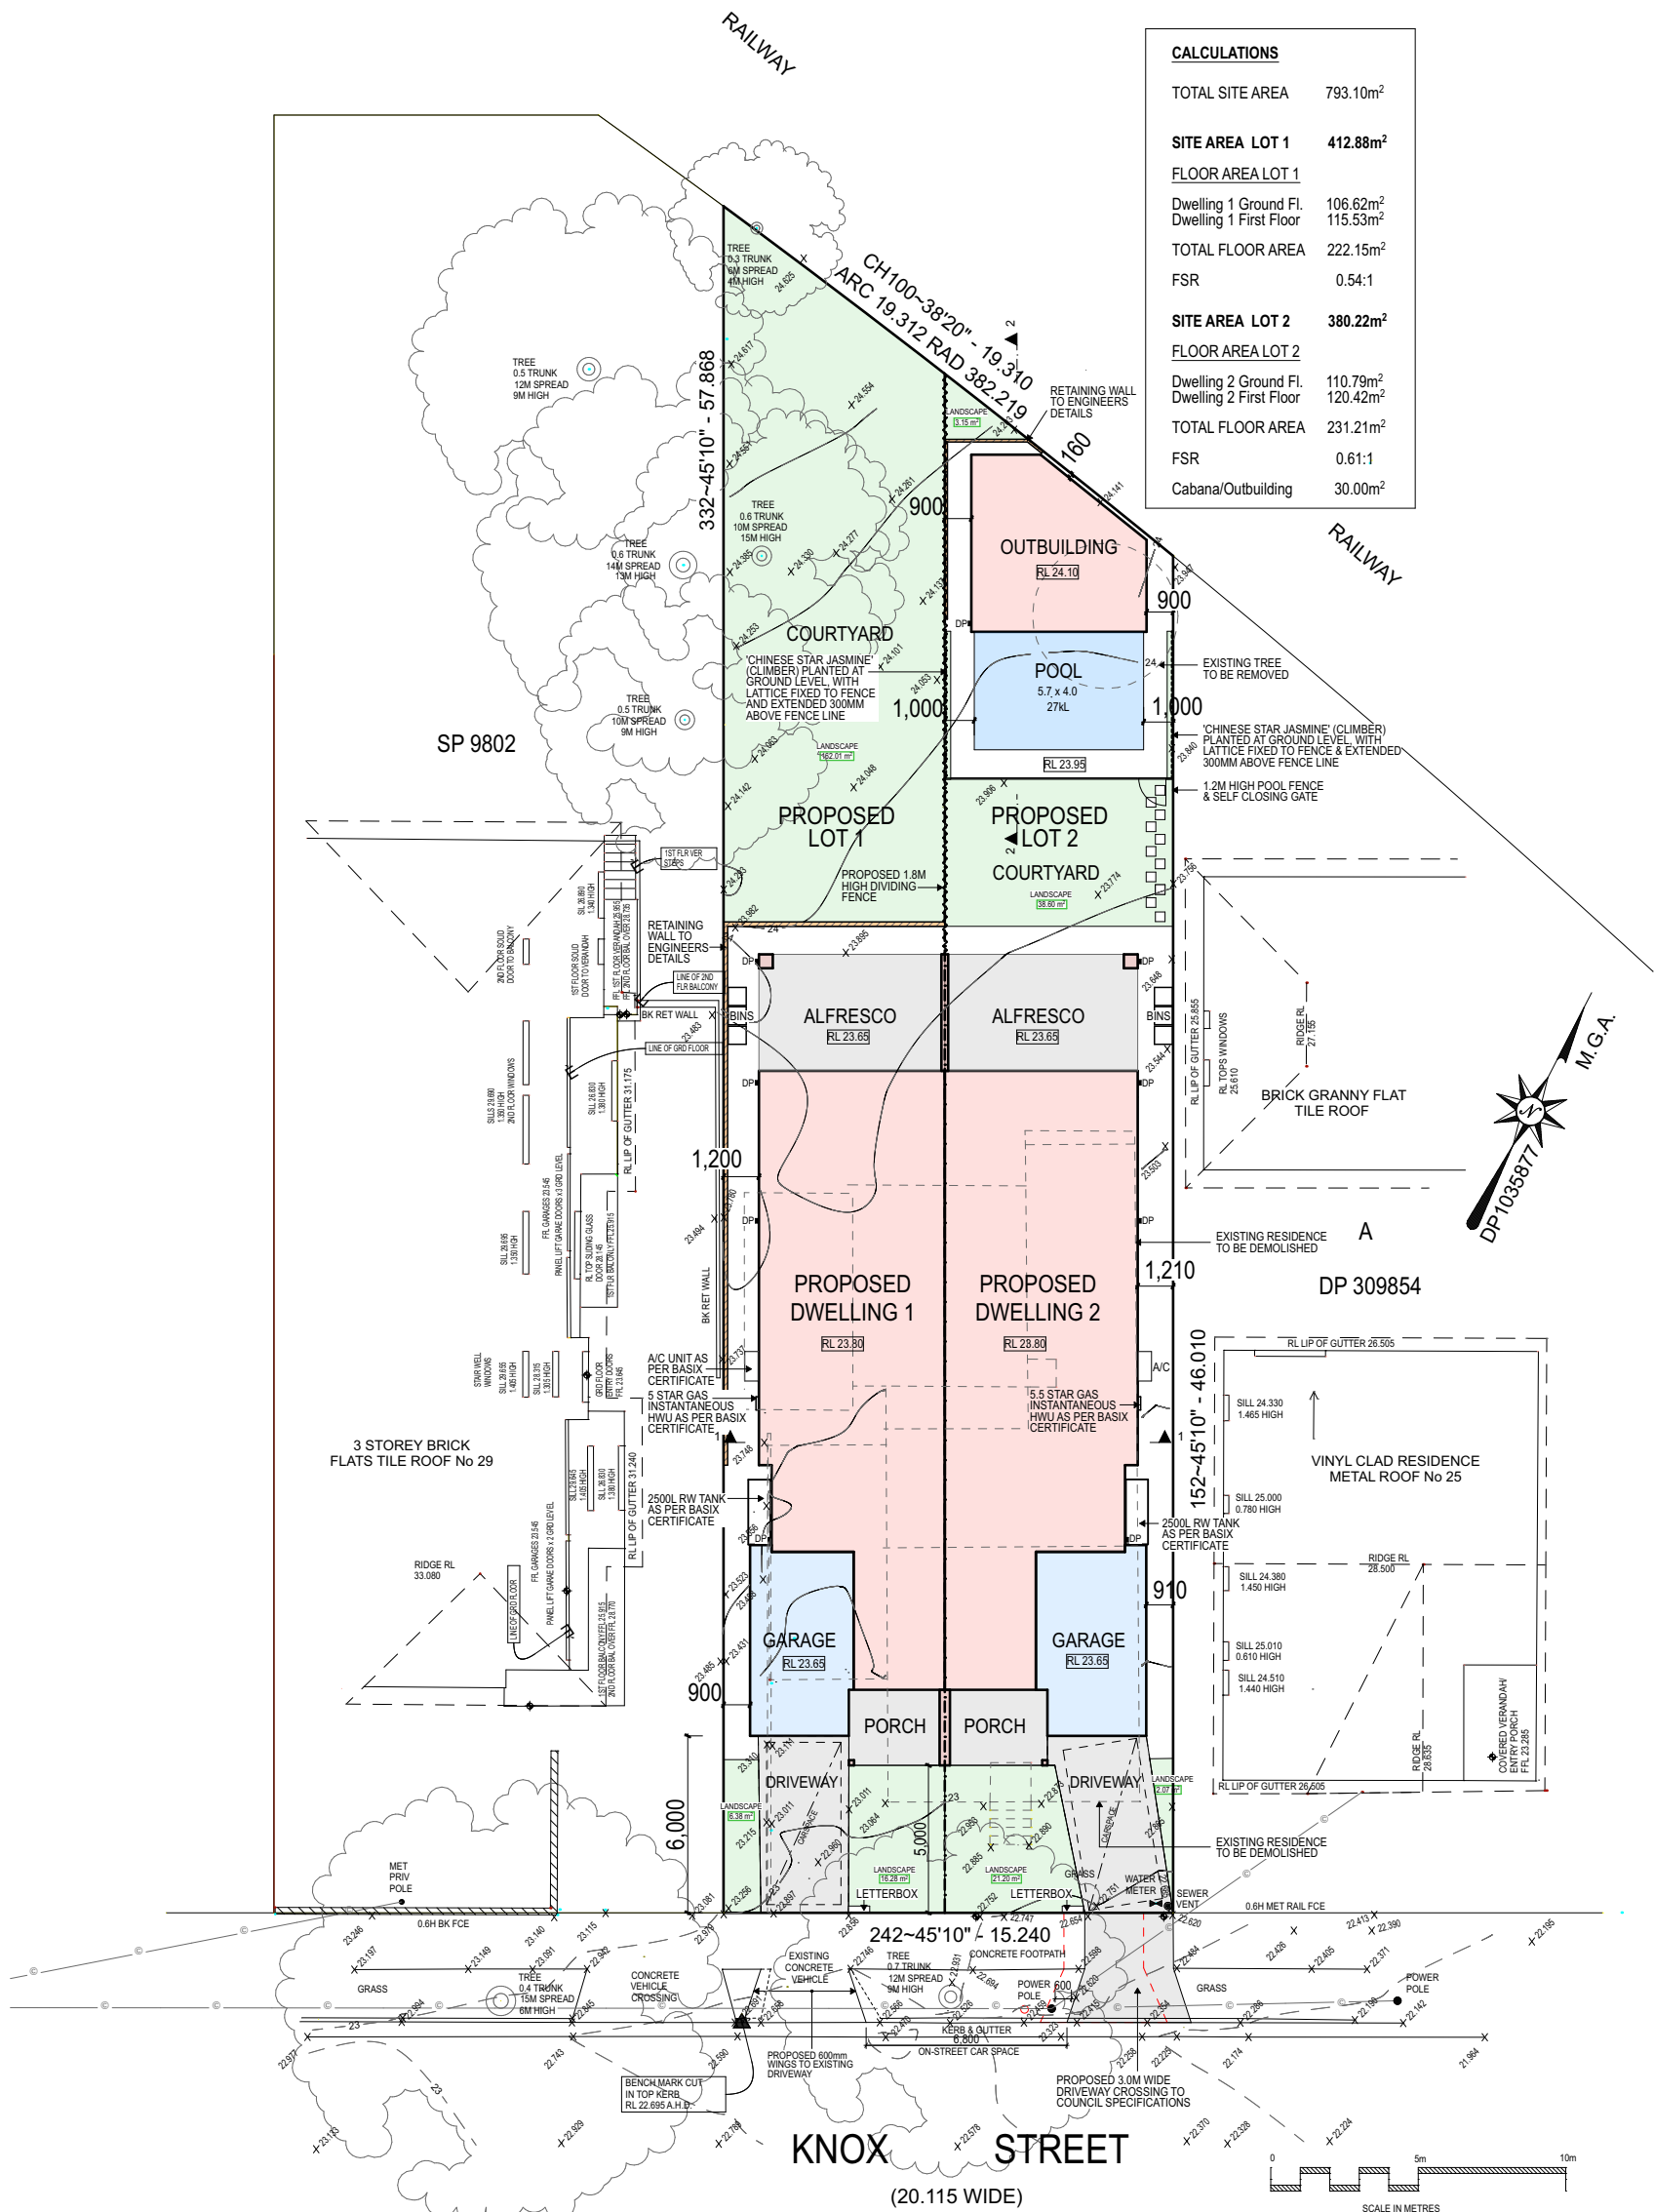

4	Issued for review of determination	22-3-23
3	Additional detail as per Council letter dated 23 Dec. 2022	18-1-23
2	Issued for DA submission	14-10-22
1	Issued for review	16-8-22
no.	amendment	date

BORIS GRGUREVIC & ASSOCIATES P/L ACCREDITED BUILDING DESIGNER (Reg. No. 6213) REGISTERED DESIGN PRACTITIONER (DEP0002934) M 0418 863 975 E borisgrg@optusnet.com.au	project	PROPOSED DUAL OCCUPANCY DEVELOPMENT, AND PROPOSED CABANA & POOL TO DWELLING 2		title SITE PLAN			
				job number			
notes: All dimensions & levels to be checked & verified on site by the builder prior to the commencement of any works. Use figured dimensions in preference to scale.	address	27 KNOX STREET, BELMORE		date	Sept. 2022	scale	1:200 @ A3
				dwg by	BG	sheet no.	1 of 10