



NORTH ELEVATION
CONCEPTUAL VISUALISATION ONLY

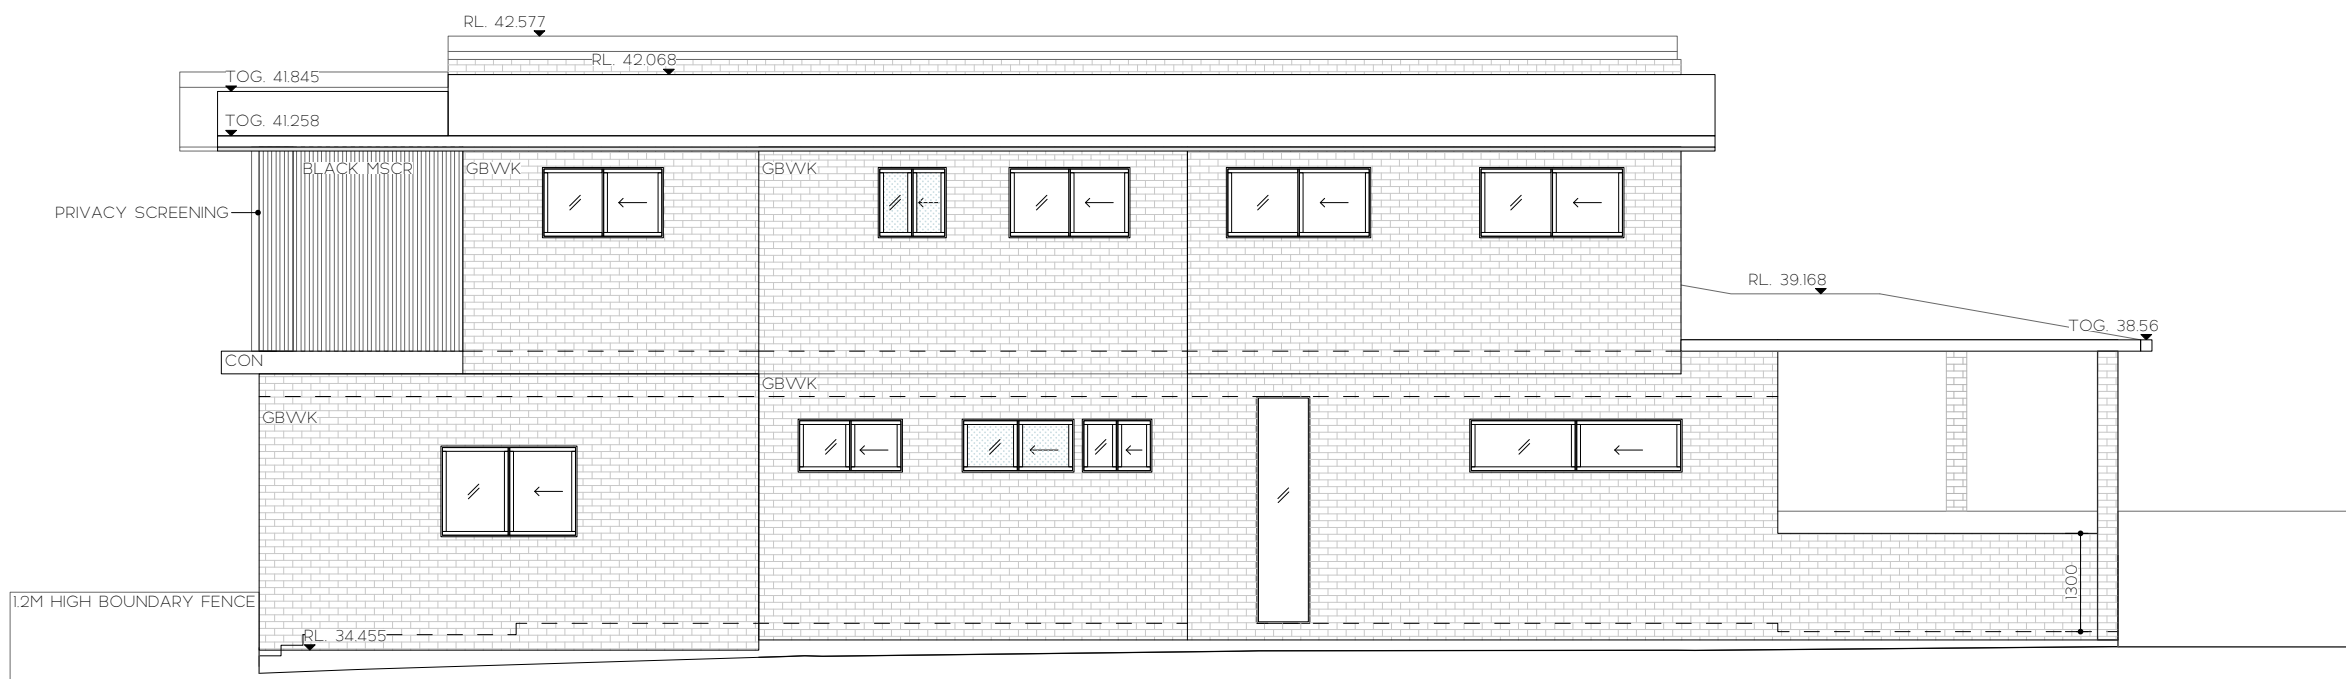

WEST ELEVATION
CONCEPTUAL VISUALISATION ONLY

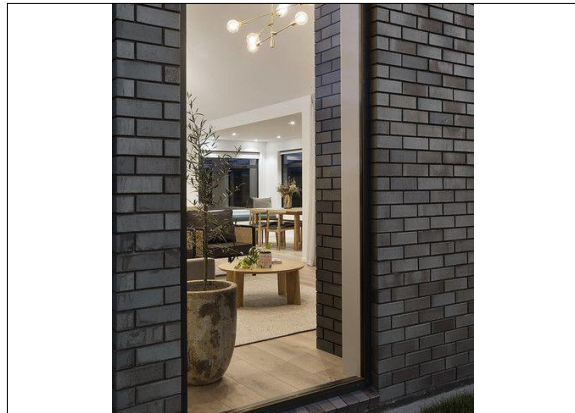


GREY BRICK WORK (GBWVK)




EXPOSED CONCRETE (CON)



ALUMINIUM BLACK SLATS (MSCR)
BLACK TIM GARAGE

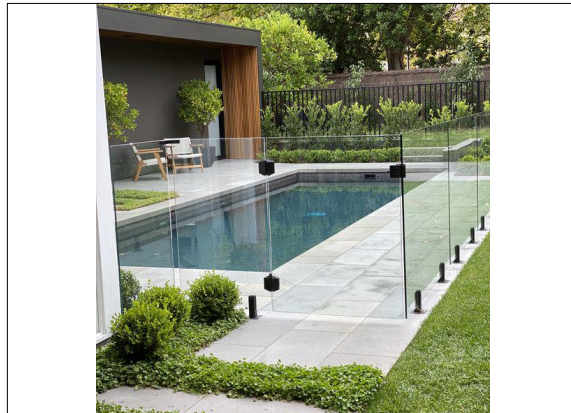

POOL GLASS BALUSTRADE

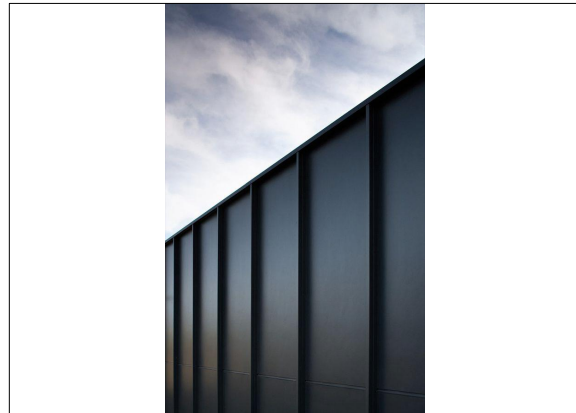

NIGHTSKY METAL ROOF (MET)



FRONT BALCONY BALUSTRADE (CON/FG)

NOTES
1. Do not scale off this drawing. Use dimensions and architectural drawings only.
2. Drawings to be read in conjunction with specification.
3. Levels are indicative only and are to be checked.
4. Authorities mains and or existing services are to be located and checked prior to commencement of any works.
5. The information on this drawing is to be used for hydraulic and or fire protection services only.
6. The information on this drawing remains the property Nouhad Farah reproduction of the whole or part of the document constitutes an infringement of copyright.
7. Completion of the quality record is evidence that the design and the drawing have been verified.

LEGEND
OG
FG
GBWVK
BWK2
BWK(H&M)
MSCR
MBAL
TIM
SSM
MET
REN
CON
ALU LVRS
OPERABLE GLAZING
FIXED GLAZING
GREY BRICKWORK
VERTICAL BRICK WORK
HIT & MISS BRICK WORK
METAL SCREENING
METAL BALUSTRADE
TIMBER
STANDING SEAM METAL CLADDING
METAL
RENDER
CONCRETE
ALUMINIUM LOUVRES

DRAWING TITLE
**EXTERNAL FINISHES SCHEDULE +
MATERIAL SAMPLE BOARD**
PROJECT
103 TOWER STREET PANANIA, NSW 2213

SCALE
1:100 @ A2
1:50 @ A1
0.0 1.0 2.0 3.0 4.0 5.0 6.0 M
DRAWING NO.
DA 6.1
ISSUE
A
DATE
03 Apr 2023
DRAWN BY
JH
REVIEWED BY
NF
PROJECT NO.
SYD23/381

NL
CONSULTANTS
318 BUCKWALL AVENUE GREENACRE, NSW
2190
CONTACT: 0434 575 819
NLCONSULTANTS@OUTLOOK.COM
SIGNED:
NOUHAD FARAH
B.E, MIE AUST, NER, CPENG
MEMBERSHIP NUMBER: 3312640