


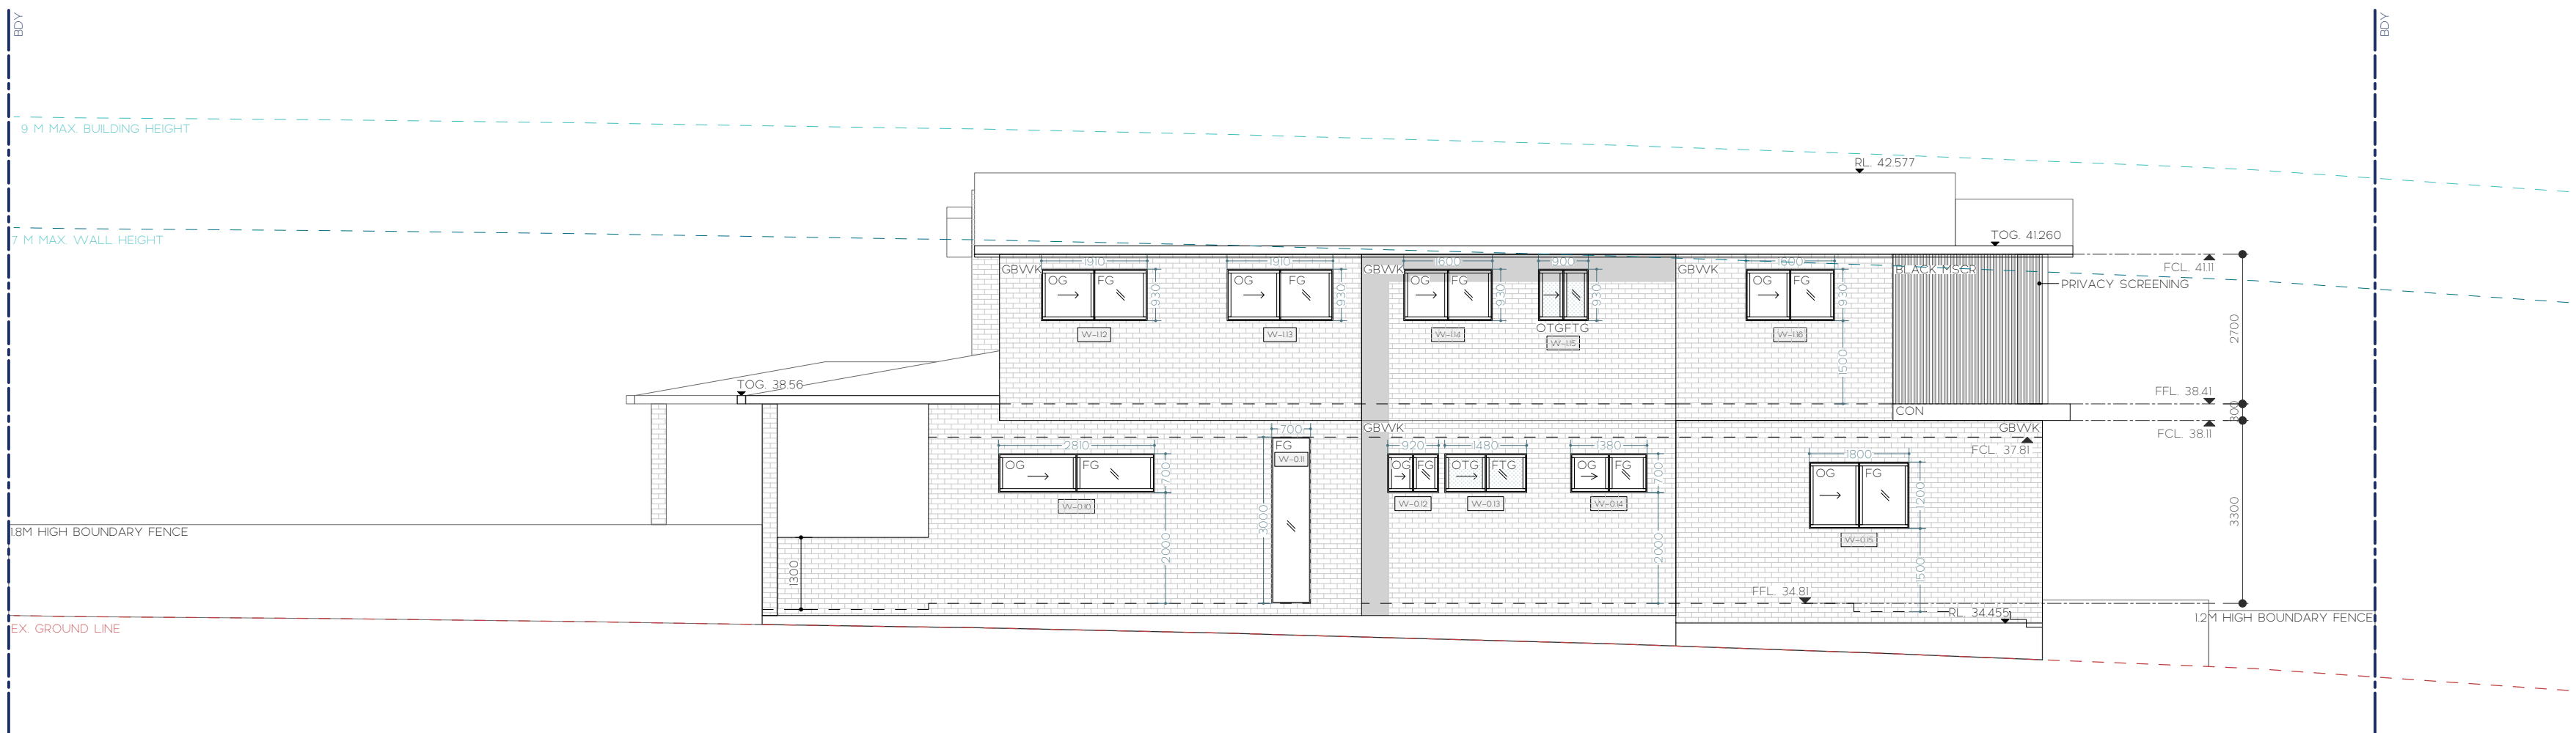


NL
CONSULTANTS

31B BUCKWALL AVENUE GREENACRE, NSW
2190

CONTACT: 0434 575 819
NLCONSULTANTS@OUTLOOK.COM

SIGNED:

NOUHAD FARAH
B.E, MIE AUST, NER, CPENG
MEMBERSHIP NUMBER: 3312640

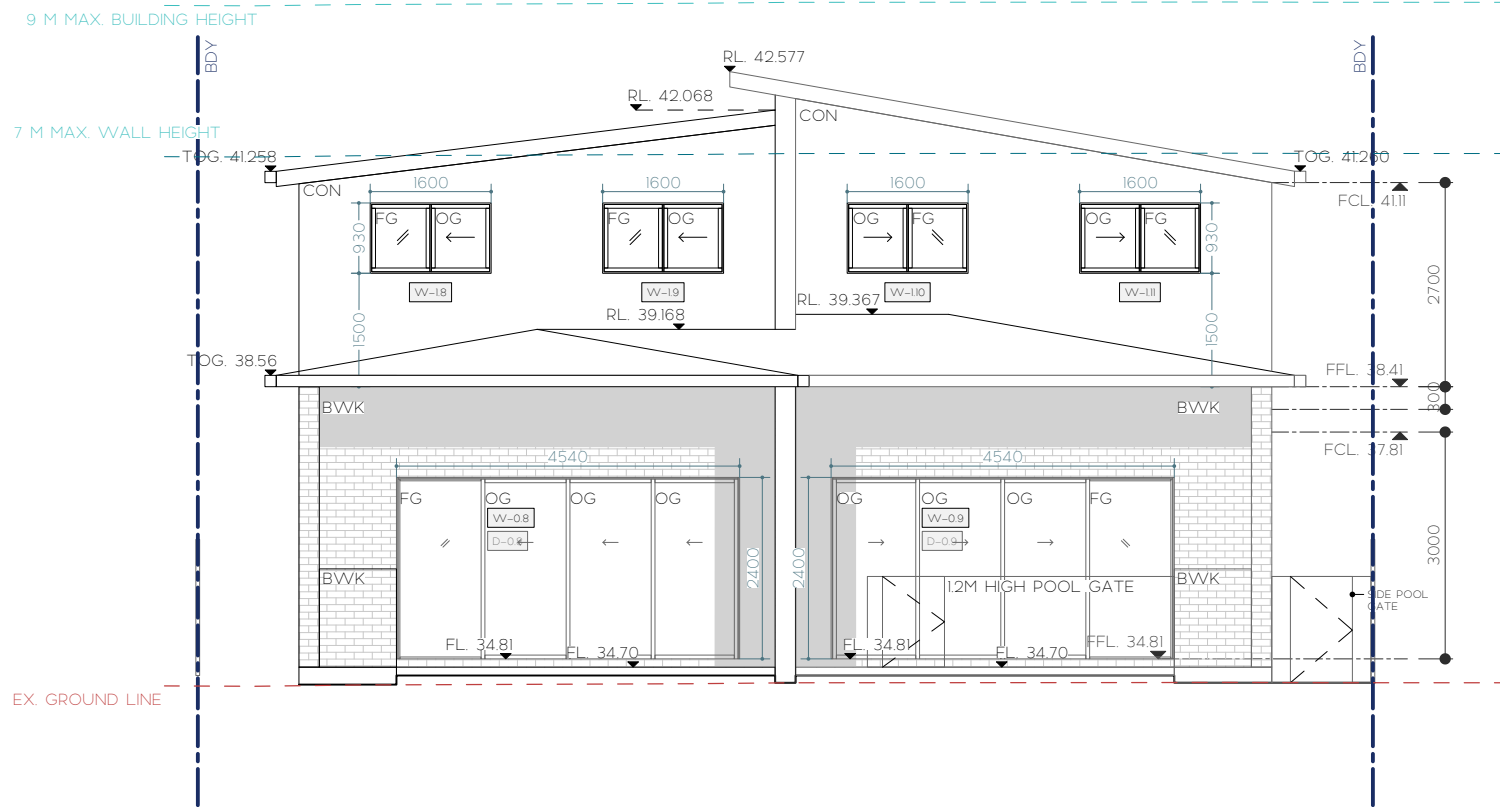

NOTES

1. Do not scale off this drawing. Use dimensions and architectural drawings only.
2. Drawings to be read in conjunction with specification.
3. Levels are indicative only and are to be checked.
4. Authorities mains and or existing services are to be located and checked prior to commencement of any works.
5. The information on this drawing is to be used for hydraulic and or fire protection services only.
6. The information on this drawing remains the property Nouhad Farah reproduction of the whole or part of the document constitutes an infringement of copyright.
7. Completion of the quality record is evidence that the design and the drawing have been verified.

LEGEND			
OG	LOT BOUNDARY	MSCR	METAL SCREENING
FG	EXISTING BUILDING	MBAL	METAL BALUSTRADE
FTG	NATURAL GROUND	TIM	TIMBER FENCING
OTG	X M MAX. BUILDING HEIGHT	SSM	STANDING SEAM CLADDING
BWK1	X M MAX. EXCAVATION DEPTH	MET	METAL
BWK2		SCY	SCYON CLADDING
BWK(H&M)			
	OPERABLE GLAZING		
	FIXED GLAZING		
	FIXED TRANSLUCENT GLAZING		
	OPERABLE TRANSLUCENT GLAZING		
	BRICKWORK		
	VERTICAL BRICK WORK		
	HIT & MISS BRICK WORK		

DRAWING TITLE

PROPOSED SOUTH + WEST ELEVATIONS

PROJECT

103 TOWER STREET PANANIA, NSW 2213

SCALE

1:100 @ A2
1:50 @ A1

0.0 1.0 2.0 3.0 4.0 5.0 6.0 M

DRAWING NO. DA 3.2

ISSUE A

DATE 03 Apr 2023

DRAWN BY JH

REVIEWED BY NF



PROJECT NO. SYD23/381

318 BUCKWALL AVENUE GREENACRE, NSW 2190

CONTACT: 0434 575 819
NLCONSULTANTS@OUTLOOK.COM

SIGNED:

NOUHAD FARAH
B.E, MIE AUST, NER, CPENG
MEMBERSHIP NUMBER: 3312640

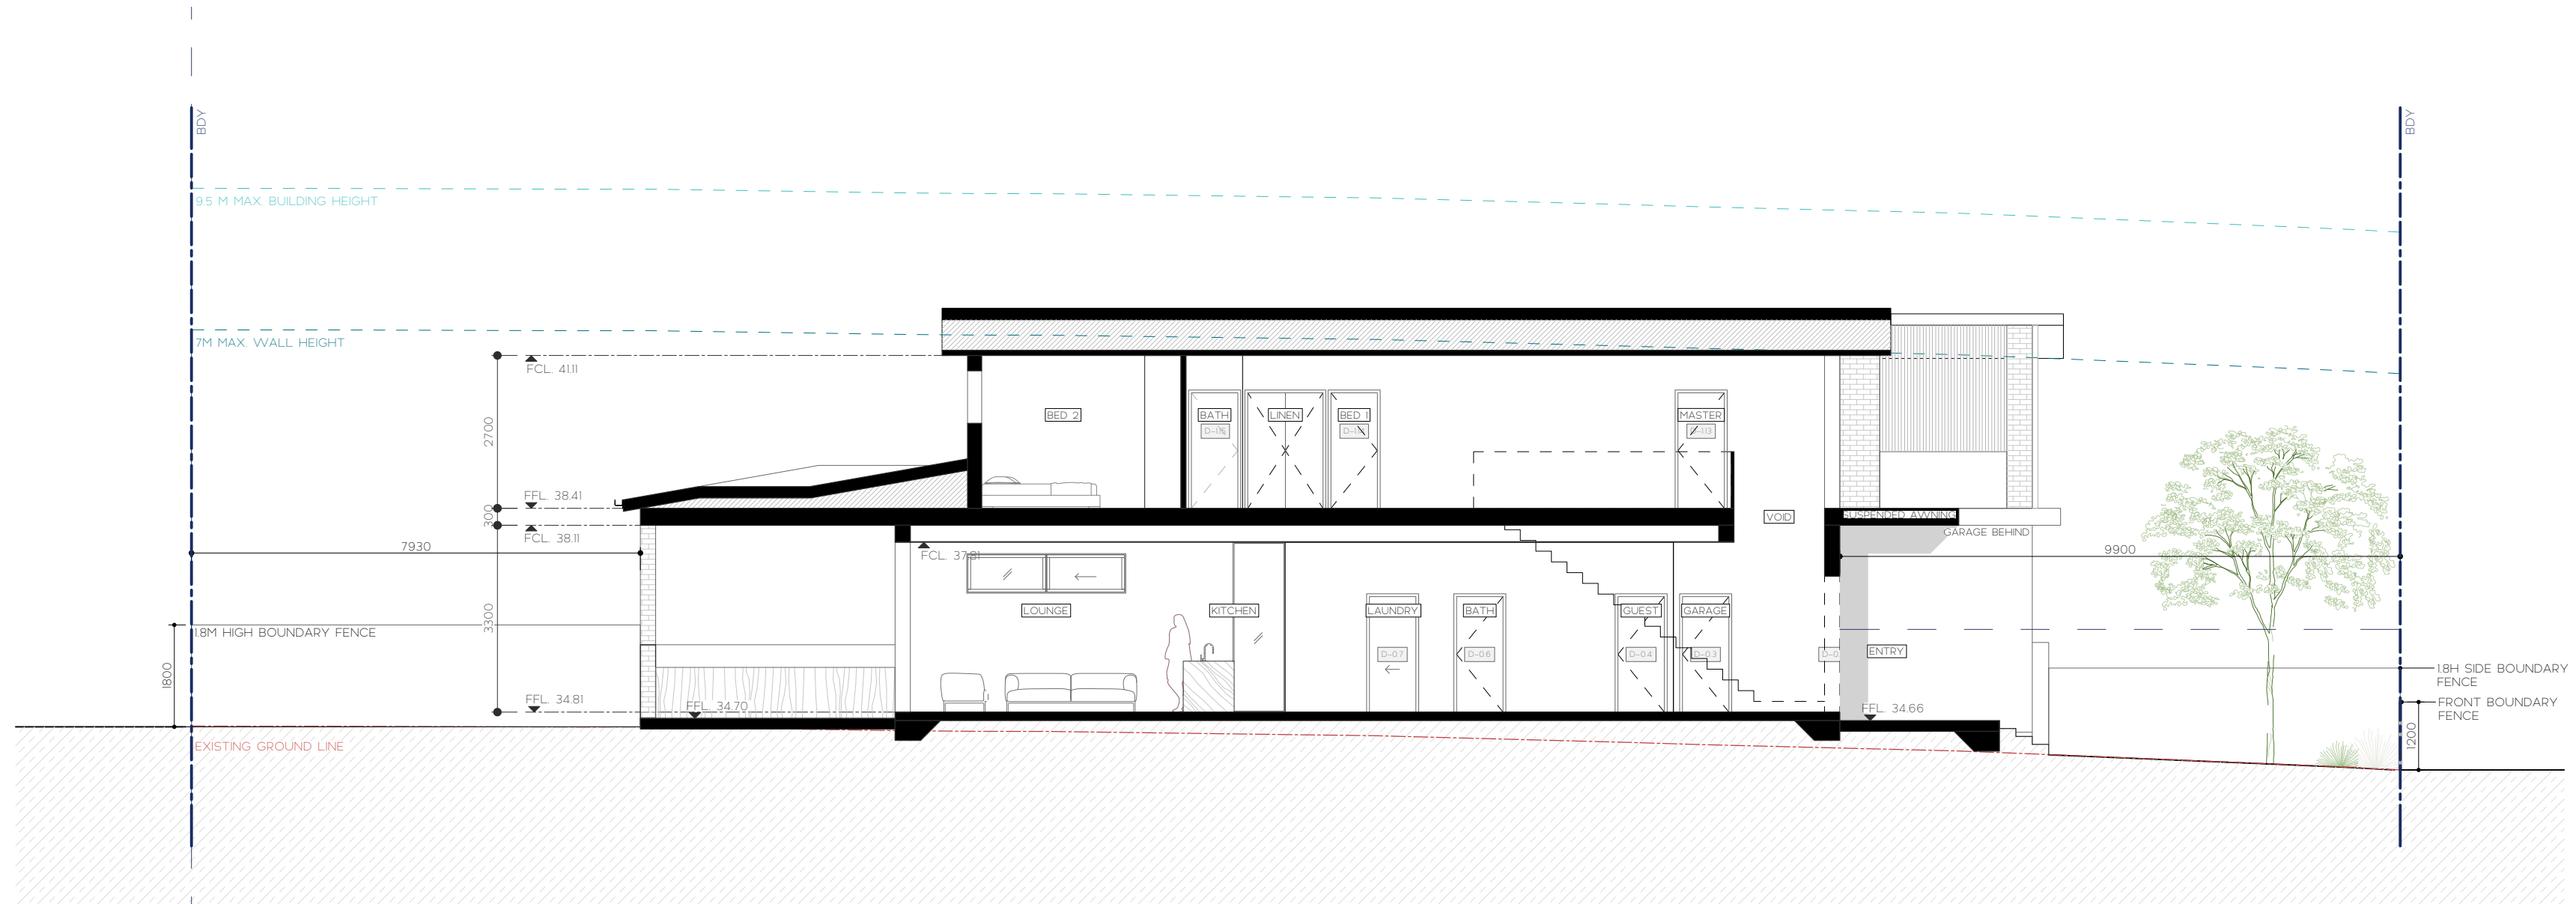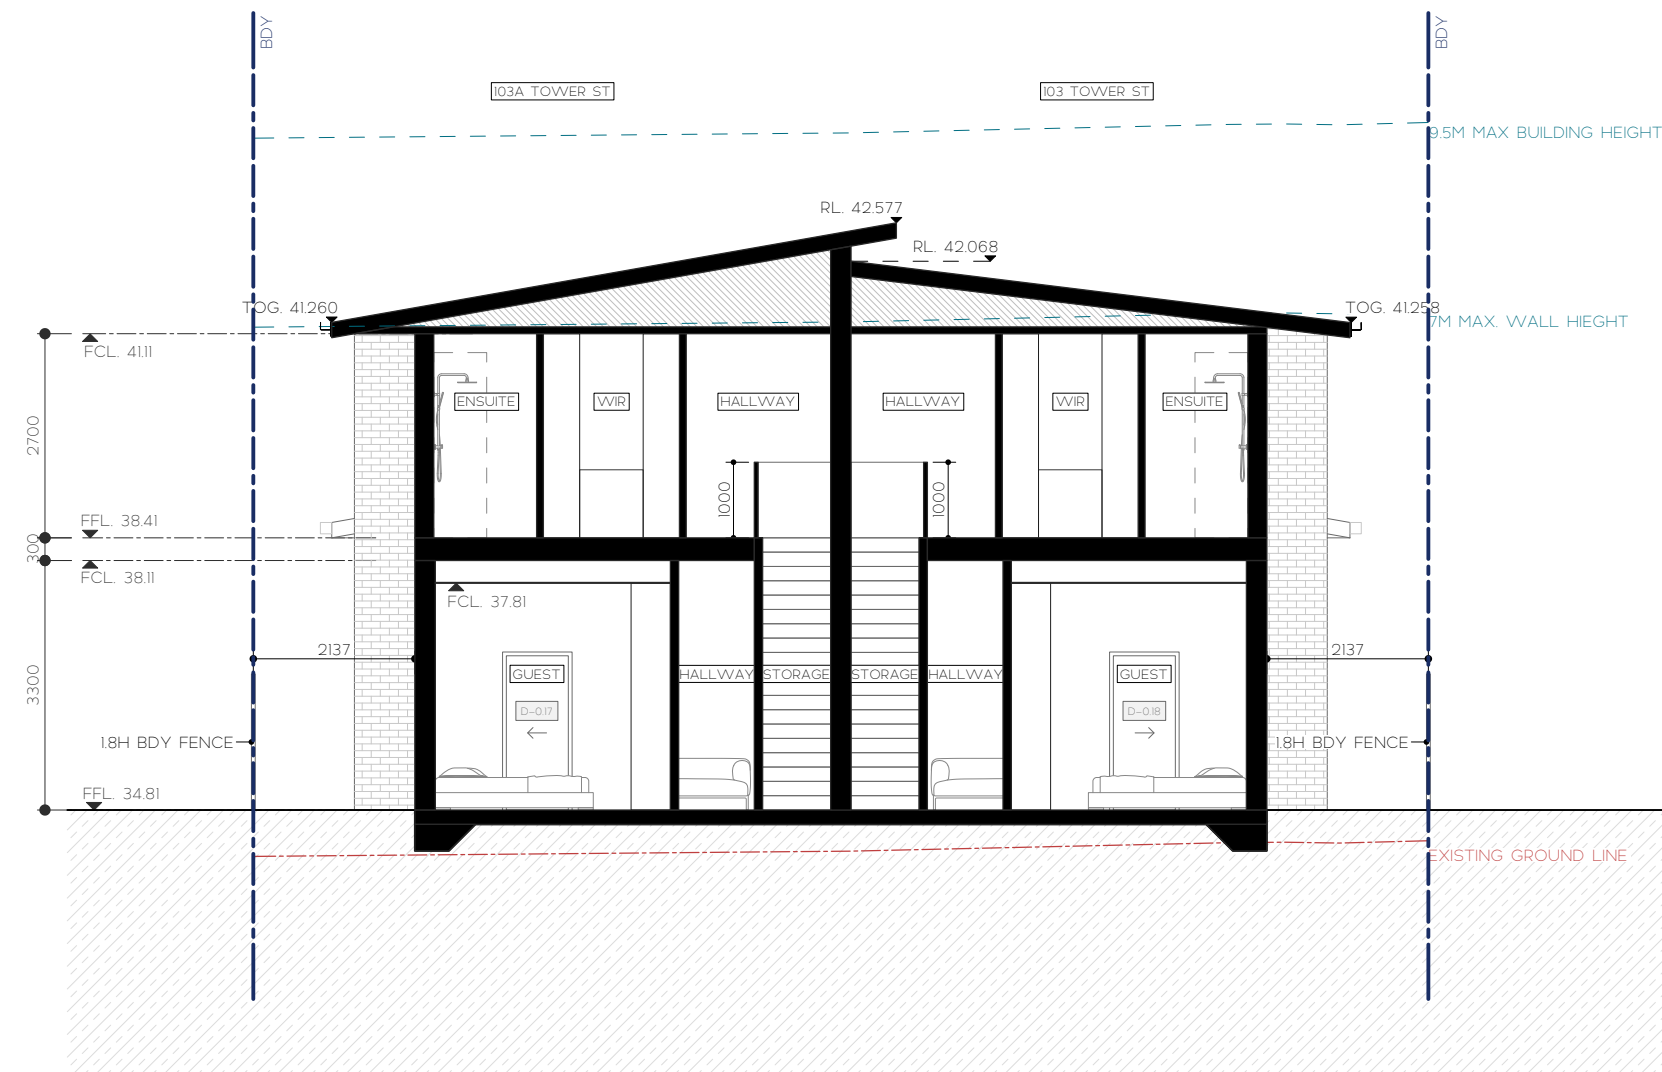

NOTES

1. Do not scale off this drawing. Use dimensions and architectural drawings only.
2. Drawings to be read in conjunction with specification.
3. Levels are indicative only and are to be checked.
4. Authorities mains and or existing services are to be located and checked prior to commencement of any works.
5. The information on this drawing is to be used for hydraulic and or fire protection services only.
6. The information on this drawing remains the property Nouhad Farah reproduction of the whole or part of the document constitutes an infringement of copyright.
7. Completion of the quality record is evidence that the design and the drawing have been verified.

LEGEND

- LOT BOUNDARY
- EXISTING BUILDING
- NATURAL GROUND
- X M MAX. BUILDING HEIGHT
- X M MAX. EXCAVATION DEPTH

DRAWING TITLE

Section AA + BB

PROJECT

103 TOWER STREET PANANIA, NSW 2213

SCALE

1:100 @ A2
1:50 @ A1

0.0 1.0 2.0 3.0 4.0 5.0 6.0 M

DRAWING NO. DA 4.1

ISSUE A

DATE 03 Apr 2023

DRAWN BY JH

REVIEWED BY NF

PROJECT NO. SYD23/381

318 BUCKWALL AVENUE GREENACRE, NSW 2190

CONTACT: 0434 575 819
NLCONSULTANTS@OUTLOOK.COM

SIGNED:

NOUHAD FARAH
B.E, MIE AUST, NER, CPENG
MEMBERSHIP NUMBER: 3312640