


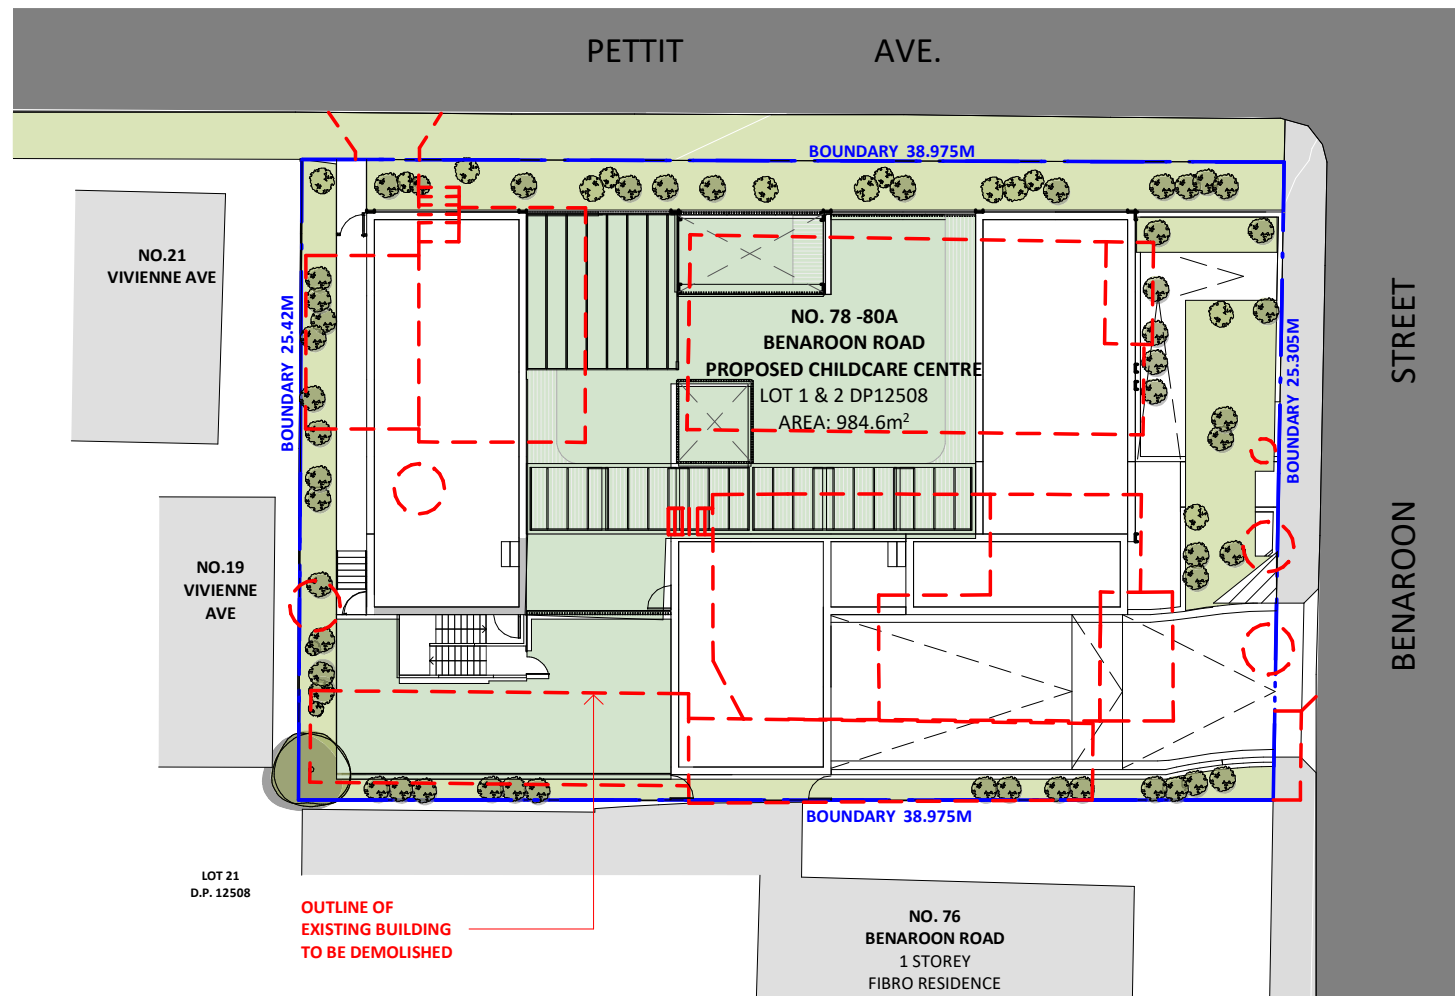


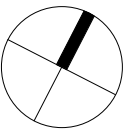


SITE PLAN

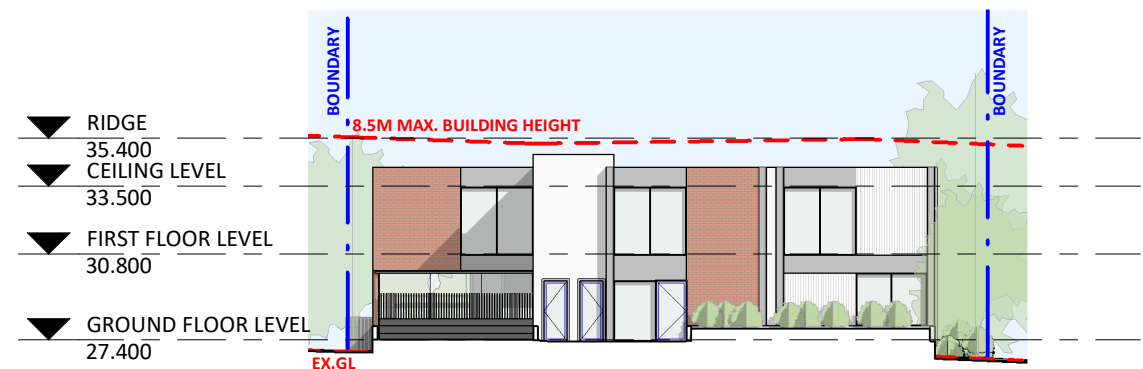


EAST ELEVATION

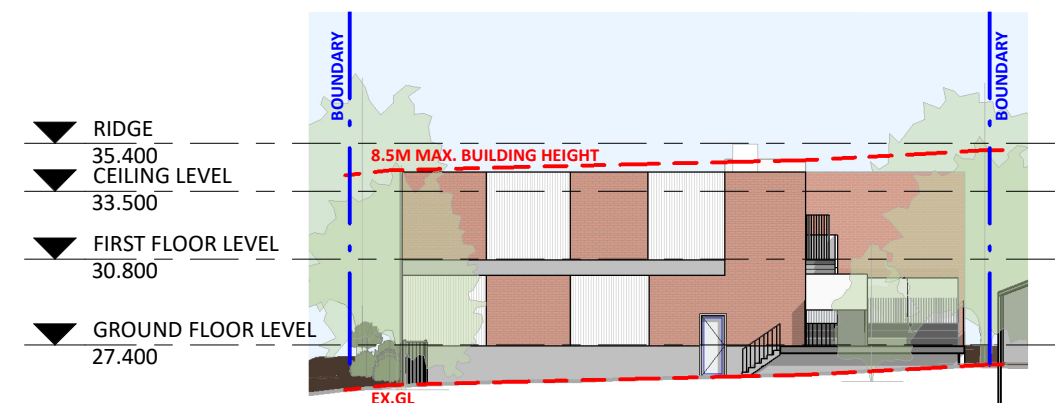

WEST ELEVATION

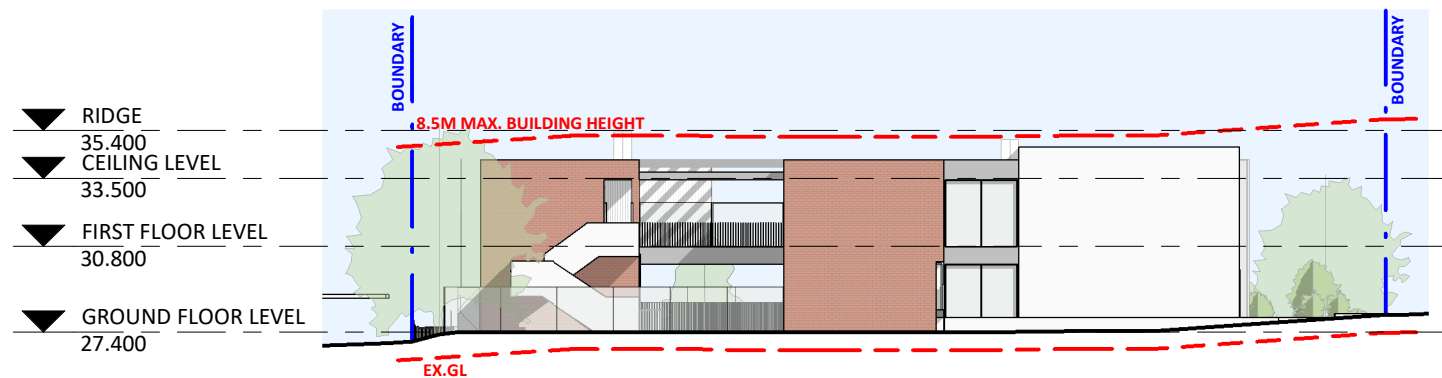

SOUTH ELEVATION

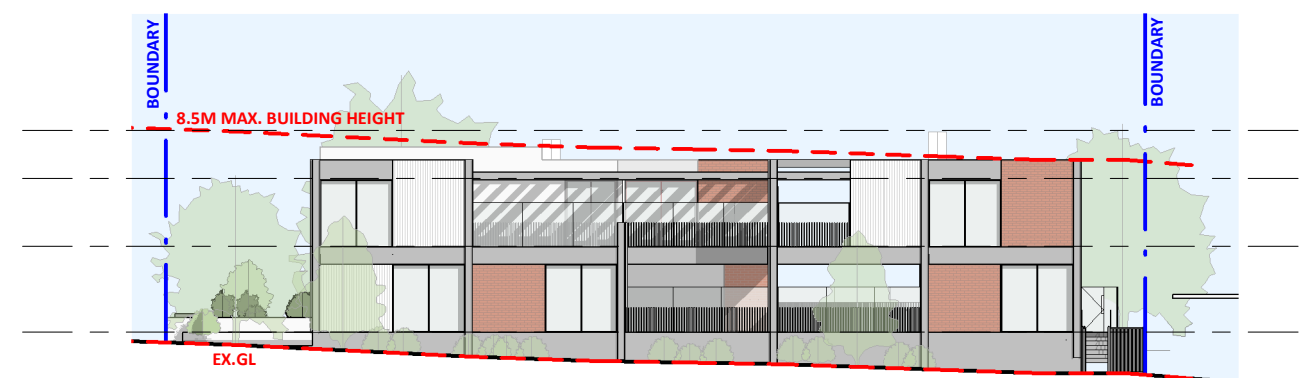

NORTH ELEVATION

NOT FOR CONSTRUCTION

ISSUED FOR DEVELOPMENT APPLICATION

A			28/03/23	ISSUED FOR DEVELOPMENT APPLICATION	PROJECT		PROJECT ADDRESS		SHEET NAME		Project number Sheet No.		Phase	Issue	L.G.A.
ISSUE			DATE	DESCRIPTION	CHILD CARE CENTRE		78-80A BENAROON ROAD, LAKEMBA		NOTIFICATION PLANS		23695 DA07.01		DA	A	CANTERBURY
					CLIENT						Scale	Drawn By	Checked By	Date	
					MR. MUHAMMAD & ALI TALEB						1 : 300	KZ/MS	AS/SS	28/03/23	