




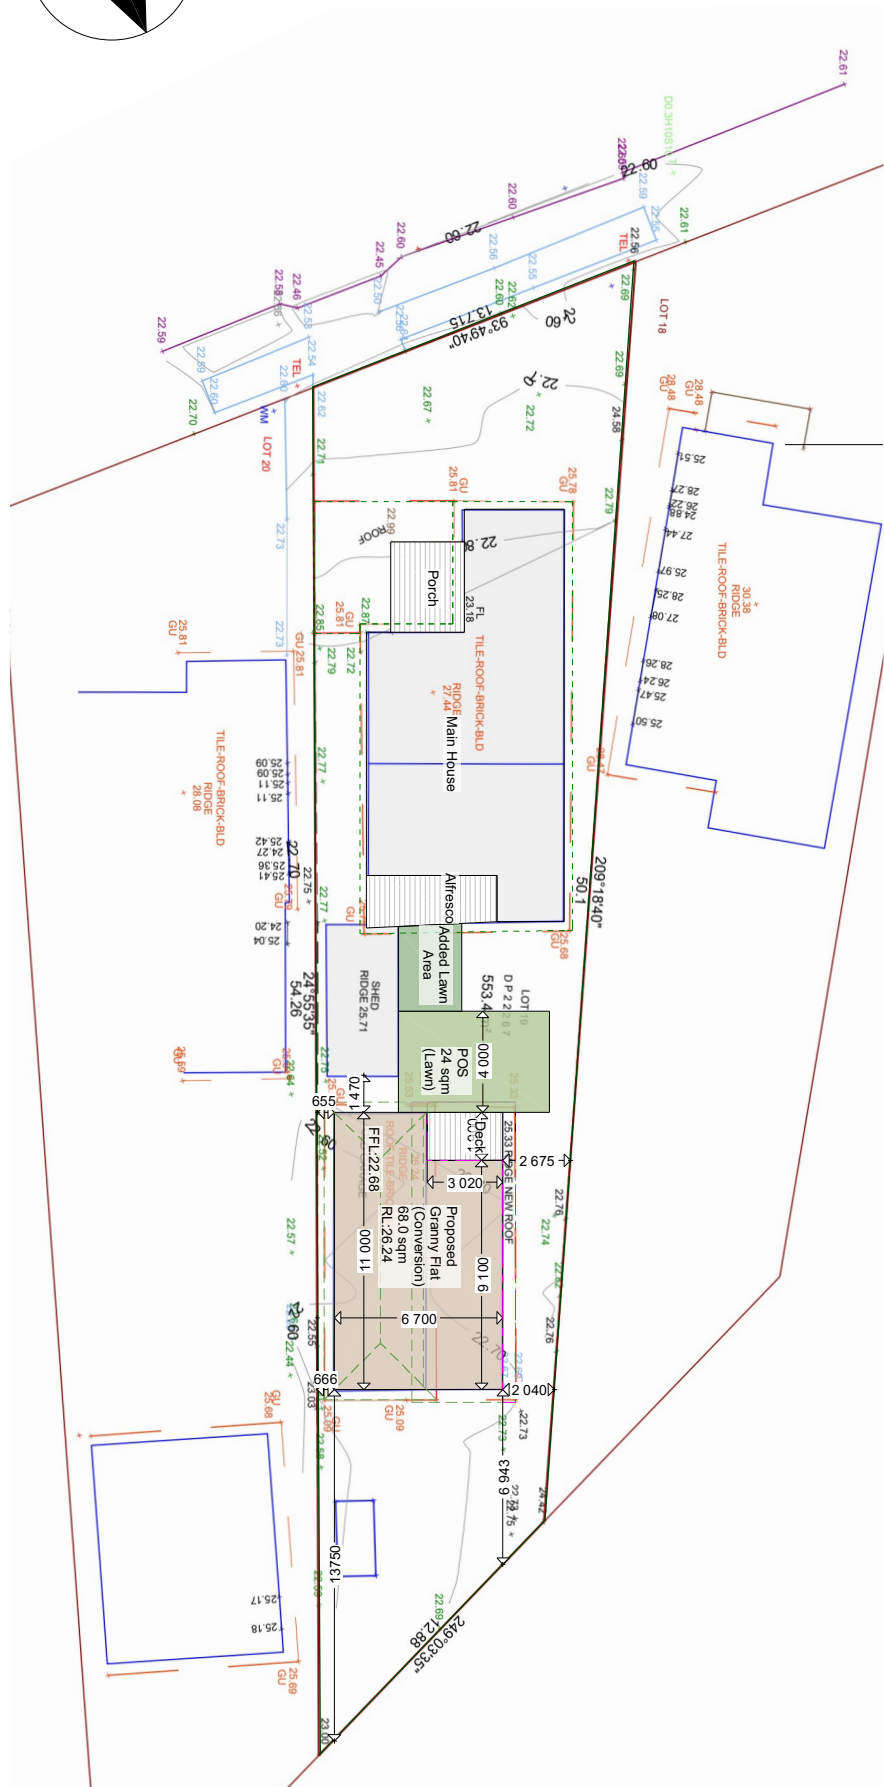

Site Plan, Scale: 1/300

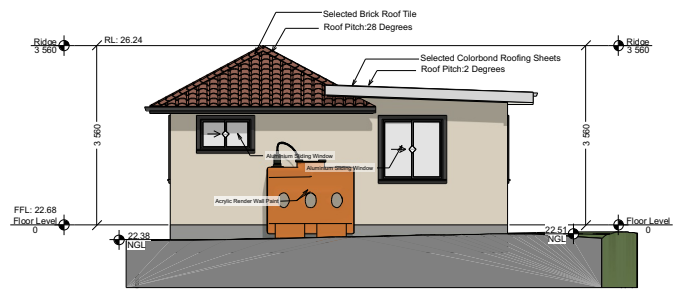


Northeast Elevation

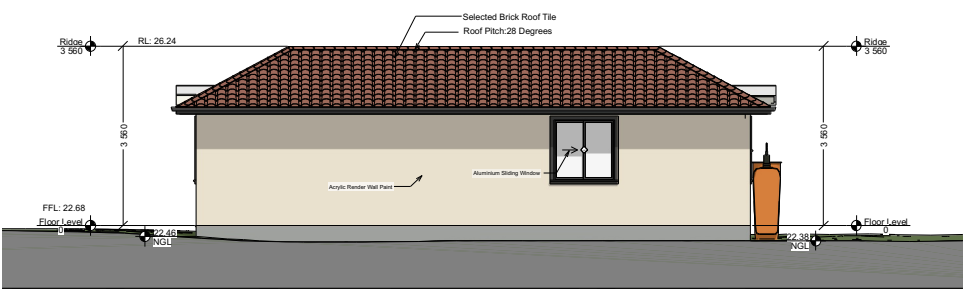


Southeast Elevation




Southwest Elevation

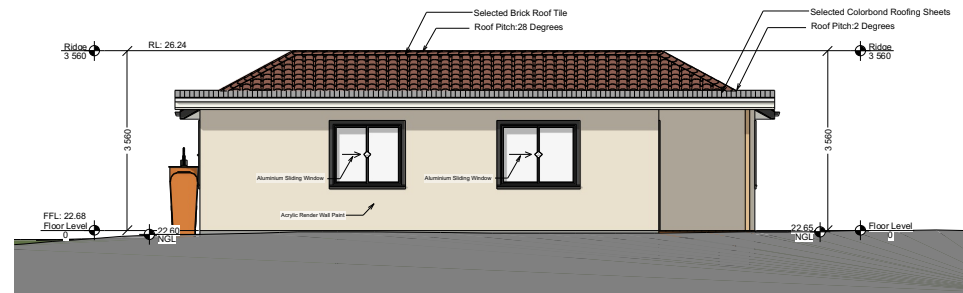

Northwest Elevation

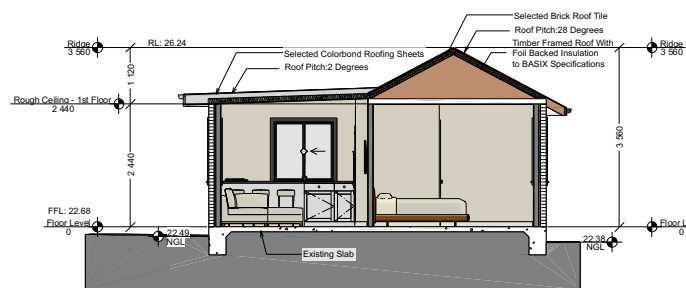

Section-1

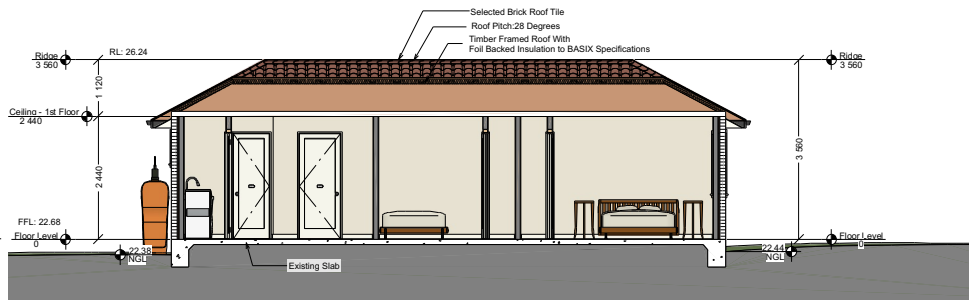

Section-2



REVISION TABLE			
NUMBER	DATE	REVISED BY	DESCRIPTION

SHEET TITLE:

Notification Plan

PROJECT DESCRIPTION:
Granny Flat Design at
5 PARK AVENUE, PUNCHBOWL
LOT 19 DP 22267

DRAWINGS PROVIDED BY:
Mark Marsden
BE (MIEAust.)

DATE:

21.03.2023

SCALE:

1/300, 1/150

SHEET:

1