


BENAROON ROAD

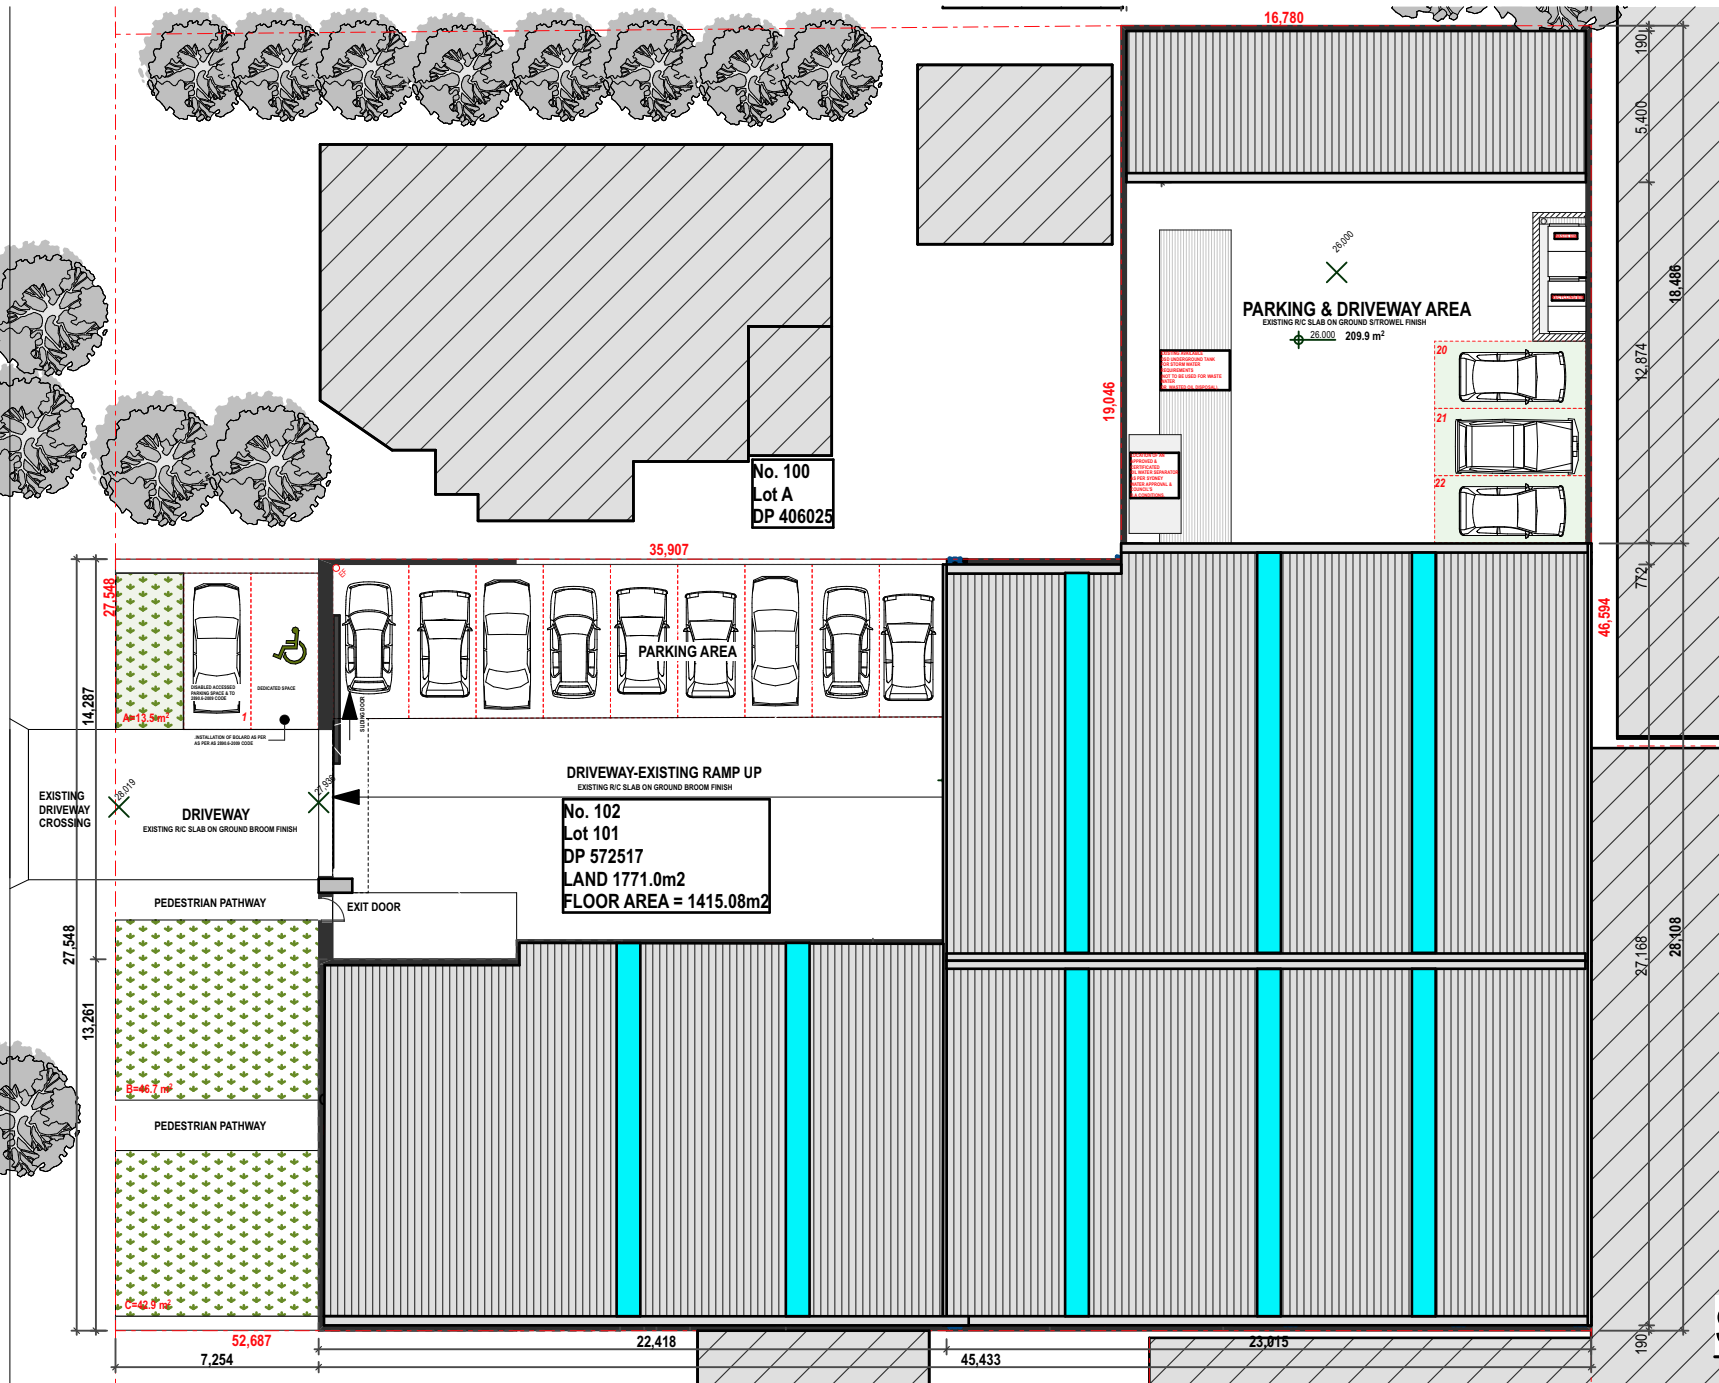

SITE PLAN 1:250

NOTES :
DO NOT SCALE OFF DRAWINGS. USE FIGURED DIMENSIONS ONLY.
CHECK ALL DIMENSIONS ON SITE BEFORE THE COMMENCEMENT
OF WORK. REPORT ANY DISCREPANCIES.
C.O.S DENOTES ITEM TO BE CHECKED ON SITE.

ALL LEVELS ARE TO AHD AND HAVE BEEN DETERMINED FROM OSUM SURVEYING
SERVICES PT. -

AVAILABLE DETAILED SITE SURVEY INFORMATION BY THESE DESIGNS, PLANS AND
SPECIFICATIONS AND THE
THESE DESIGNS ARE THE PROPERTY OF ERGO DESIGNS AND MUST NOT BE USED,
REPRODUCED OR COPIED WHOLLY OR IN PART WITHOUT THE WRITTEN PERMISSION OF
ERGO DESIGNS.

..	..	..
.		.
.		.
A	DA SUBMISSION	28.03.23
rev	notes	date

This drawing is issued upon the condition it is not copied, reproduced, retained or disclosed to any unauthorised person either wholly or in part without prior consent in writing of ergo designs.


ALL AUTOSMASH PTY LTD.
...
client

CHANGE OF USE TO EXIST. INDUSTRIAL BLDG
INTO A VEHICLE SMASH & MECH. WORKSHOP.
project
102
BENAROON ROAD
LAKEMBA 2195
address

Ergo Designs P/L
building designers and consultants
334A homer st earwood nsw 2206 ph: 9558 1233
e-mail: ergo-des@bigpond.net.au




Accreditation No.6667

 


**NEIGHBOUR NOTIFICATION SITE
PLAN**
drawing

323-132 A08 A
project drawing no. issue


30/3/23

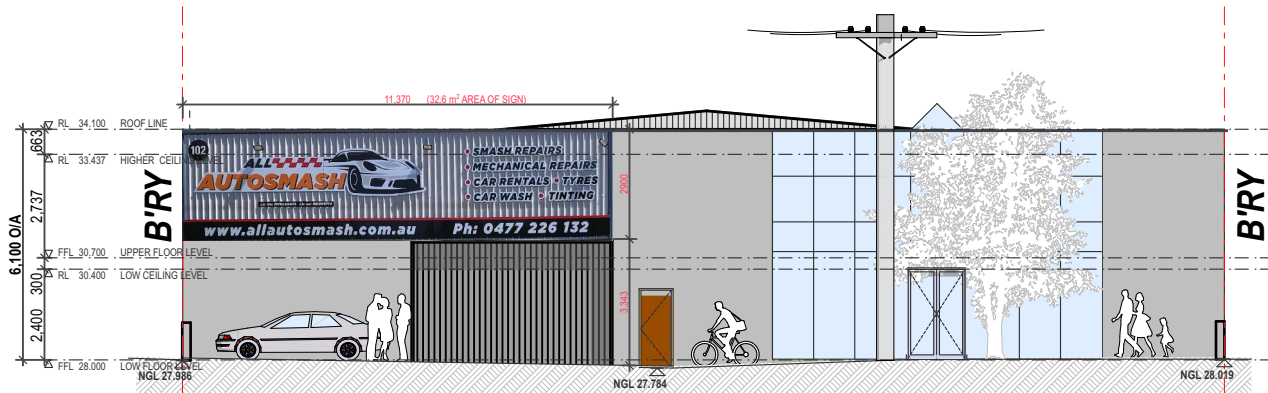

FRONT ELEVATION (EAST) 1:100

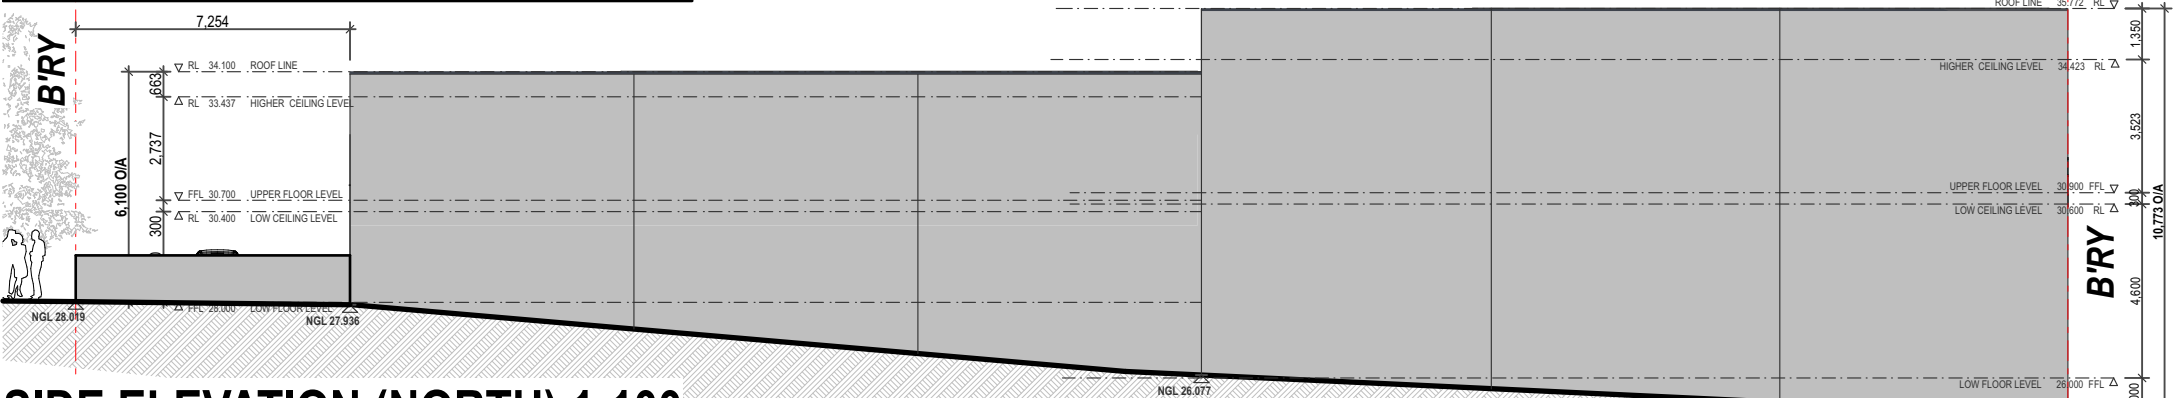

SIDE ELEVATION (NORTH) 1:100

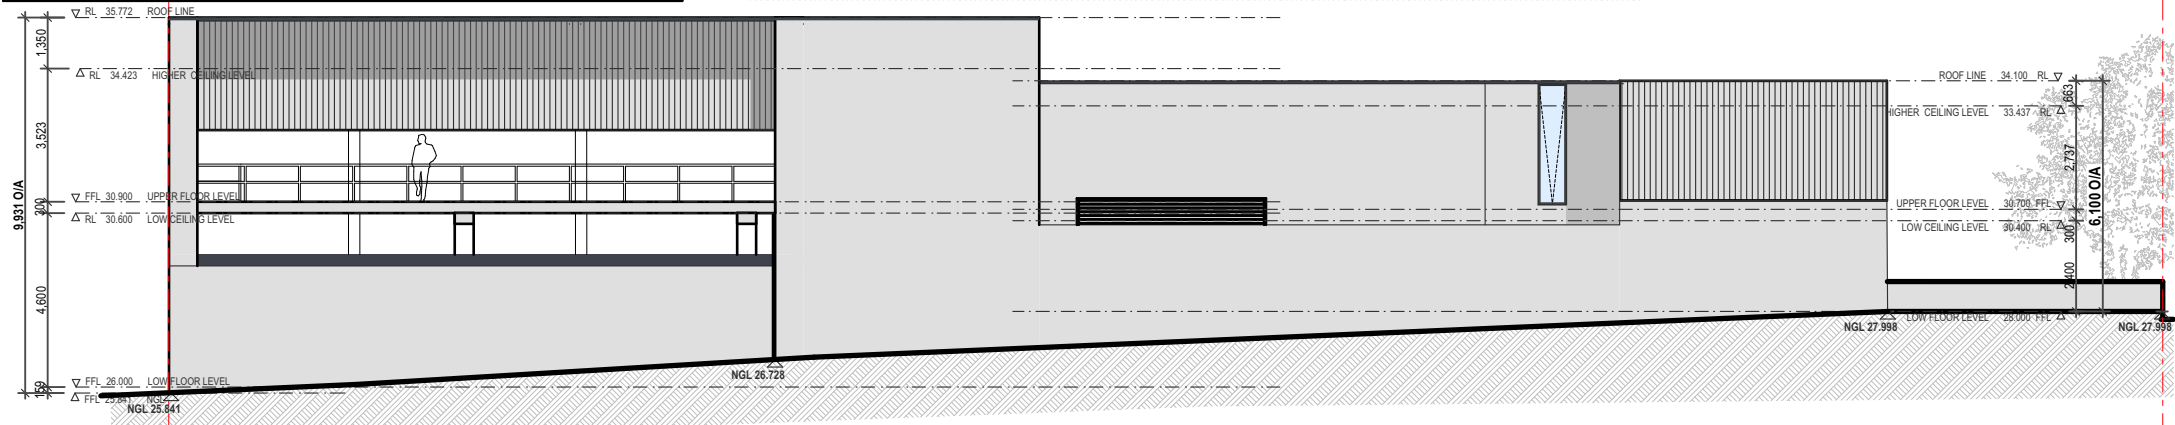

SIDE ELEVATION (SOUTH) 1:100

NOTES :

1. TO NOT SCALE OFF DRAWINGS. USE FIGURED DIMENSIONS ONLY.
2. CHECK ALL DIMENSIONS ON SITE BEFORE THE COMMENCEMENT
OF WORK. REPORT ANY DISCREPANCIES.
3. C.O.S DENOTES ITEM TO BE CHECKED ON SITE.

ALL LEVELS ARE TO AHD AND HAVE BEEN DETERMINED FROM OCSUM SURVEYING
SERVICES P/L.

AVAILABLE DETAILED SITE SURVEY INFORMATION BY THESE DESIGNS PLANS AND
SPECIFICATIONS AND THE
COPYRIGHT THEREIN ARE THE PROPERTY OF ERGO DESIGNS AND MUST NOT BE USED,
REPRODUCED OR COPIED WHOLLY OR IN PART WITHOUT THE WRITTEN PERMISSION OF
ERGO DESIGNS.

..	..	..
..	..	..
..	..	..
A	DA SUBMISSION	28.03.23
rev	notes	date


This drawing is issued upon the condition it is not
copied, reproduced, retained or disclosed to any
unauthorised person
either wholly or in part without prior consent in
writing of ergo designs.

ALL AUTOSMASH PTY LTD.
...
client

CHANGE OF USE TO EXIST. INDUSTRIAL BLDG
INTO A VEHICLE SMASH & MECH. WORKSHOP.
...
project
102
BENAROON ROAD
LAKEMBA 2195
address

Ergo Designs P/L
building designers and consultants
334A homer st eatonwood nsw 2206 ph: 9558 1233
e-mail: ergo-des@bigpond.net.au

bdqa
ACCREDITED
BUILDING DESIGNER
Accreditation No.6667

 

NEIGHBOUR NOTIFICATION
ELEVATIONS
drawing
323-132 A0119 A
project drawing no. issue
30/3/23