
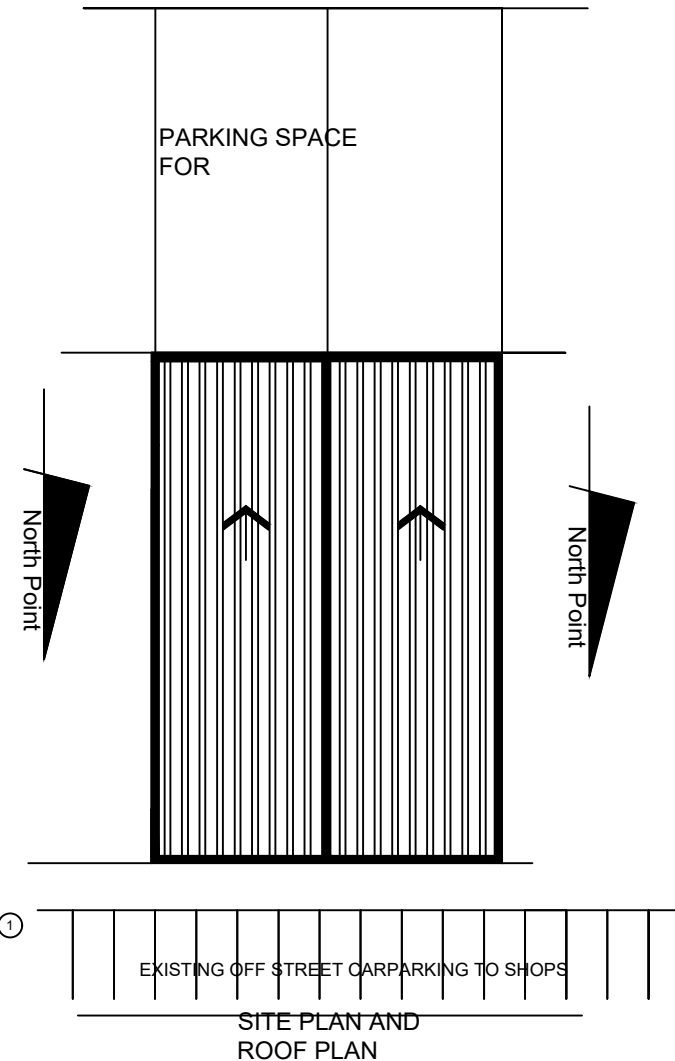


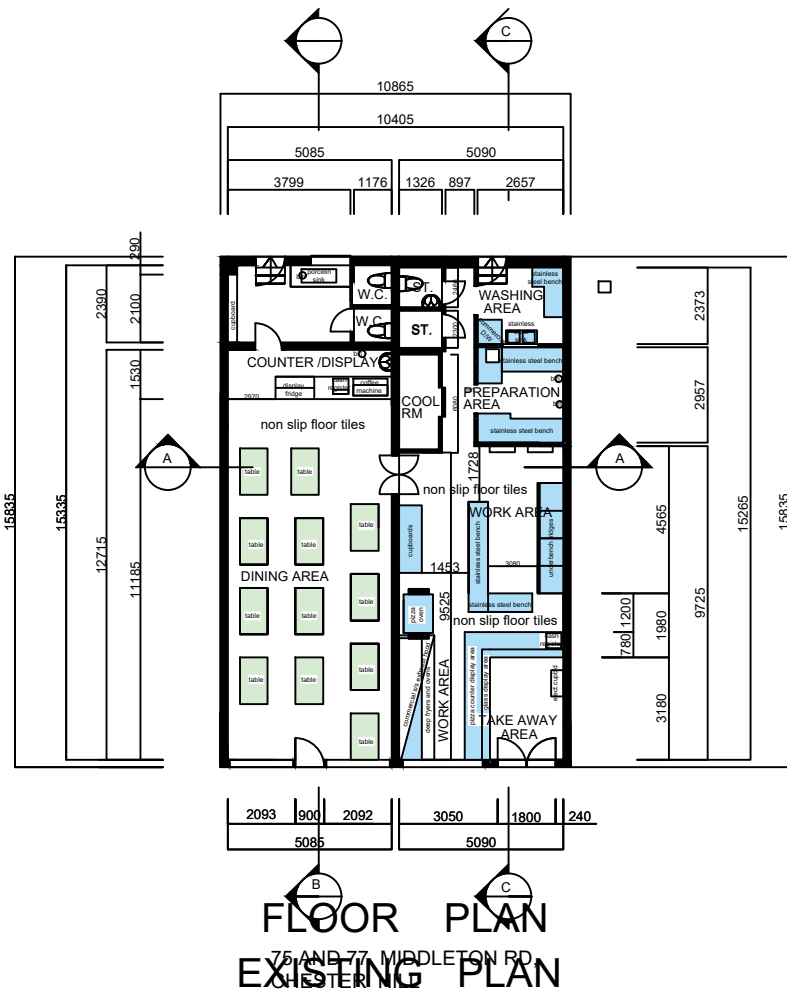

A.J Design & Construct Pty Ltd john@ajdc.com.au Tel 9785 9842 Tel 0413 134 988			
CLIENTS Mr Nour Taleb	DRAWN J.B.	ADDRESS: 75 and 77 Middleton Road, Chester Hill	
	DESIGNED BY DATED 23/4/2023 SCALE 1:500	D.P. LOT	
PROJECT: FLOOR PLAN OF EXISTING COMMERCIAL SHOP		DRAWING No. 2/01	
BUILDER MUST VERIFY ALL DIMENSIONS ON SITE BEFORE ANY WORK FIGURED DIMENSIONS TO BE USED IN PREFERENCE TO THOSE SCALED			

Amendments	ISSUE	DATE