





AERIAL PHOTO
NTS



LOCATION OF
PROPOSED SIGN

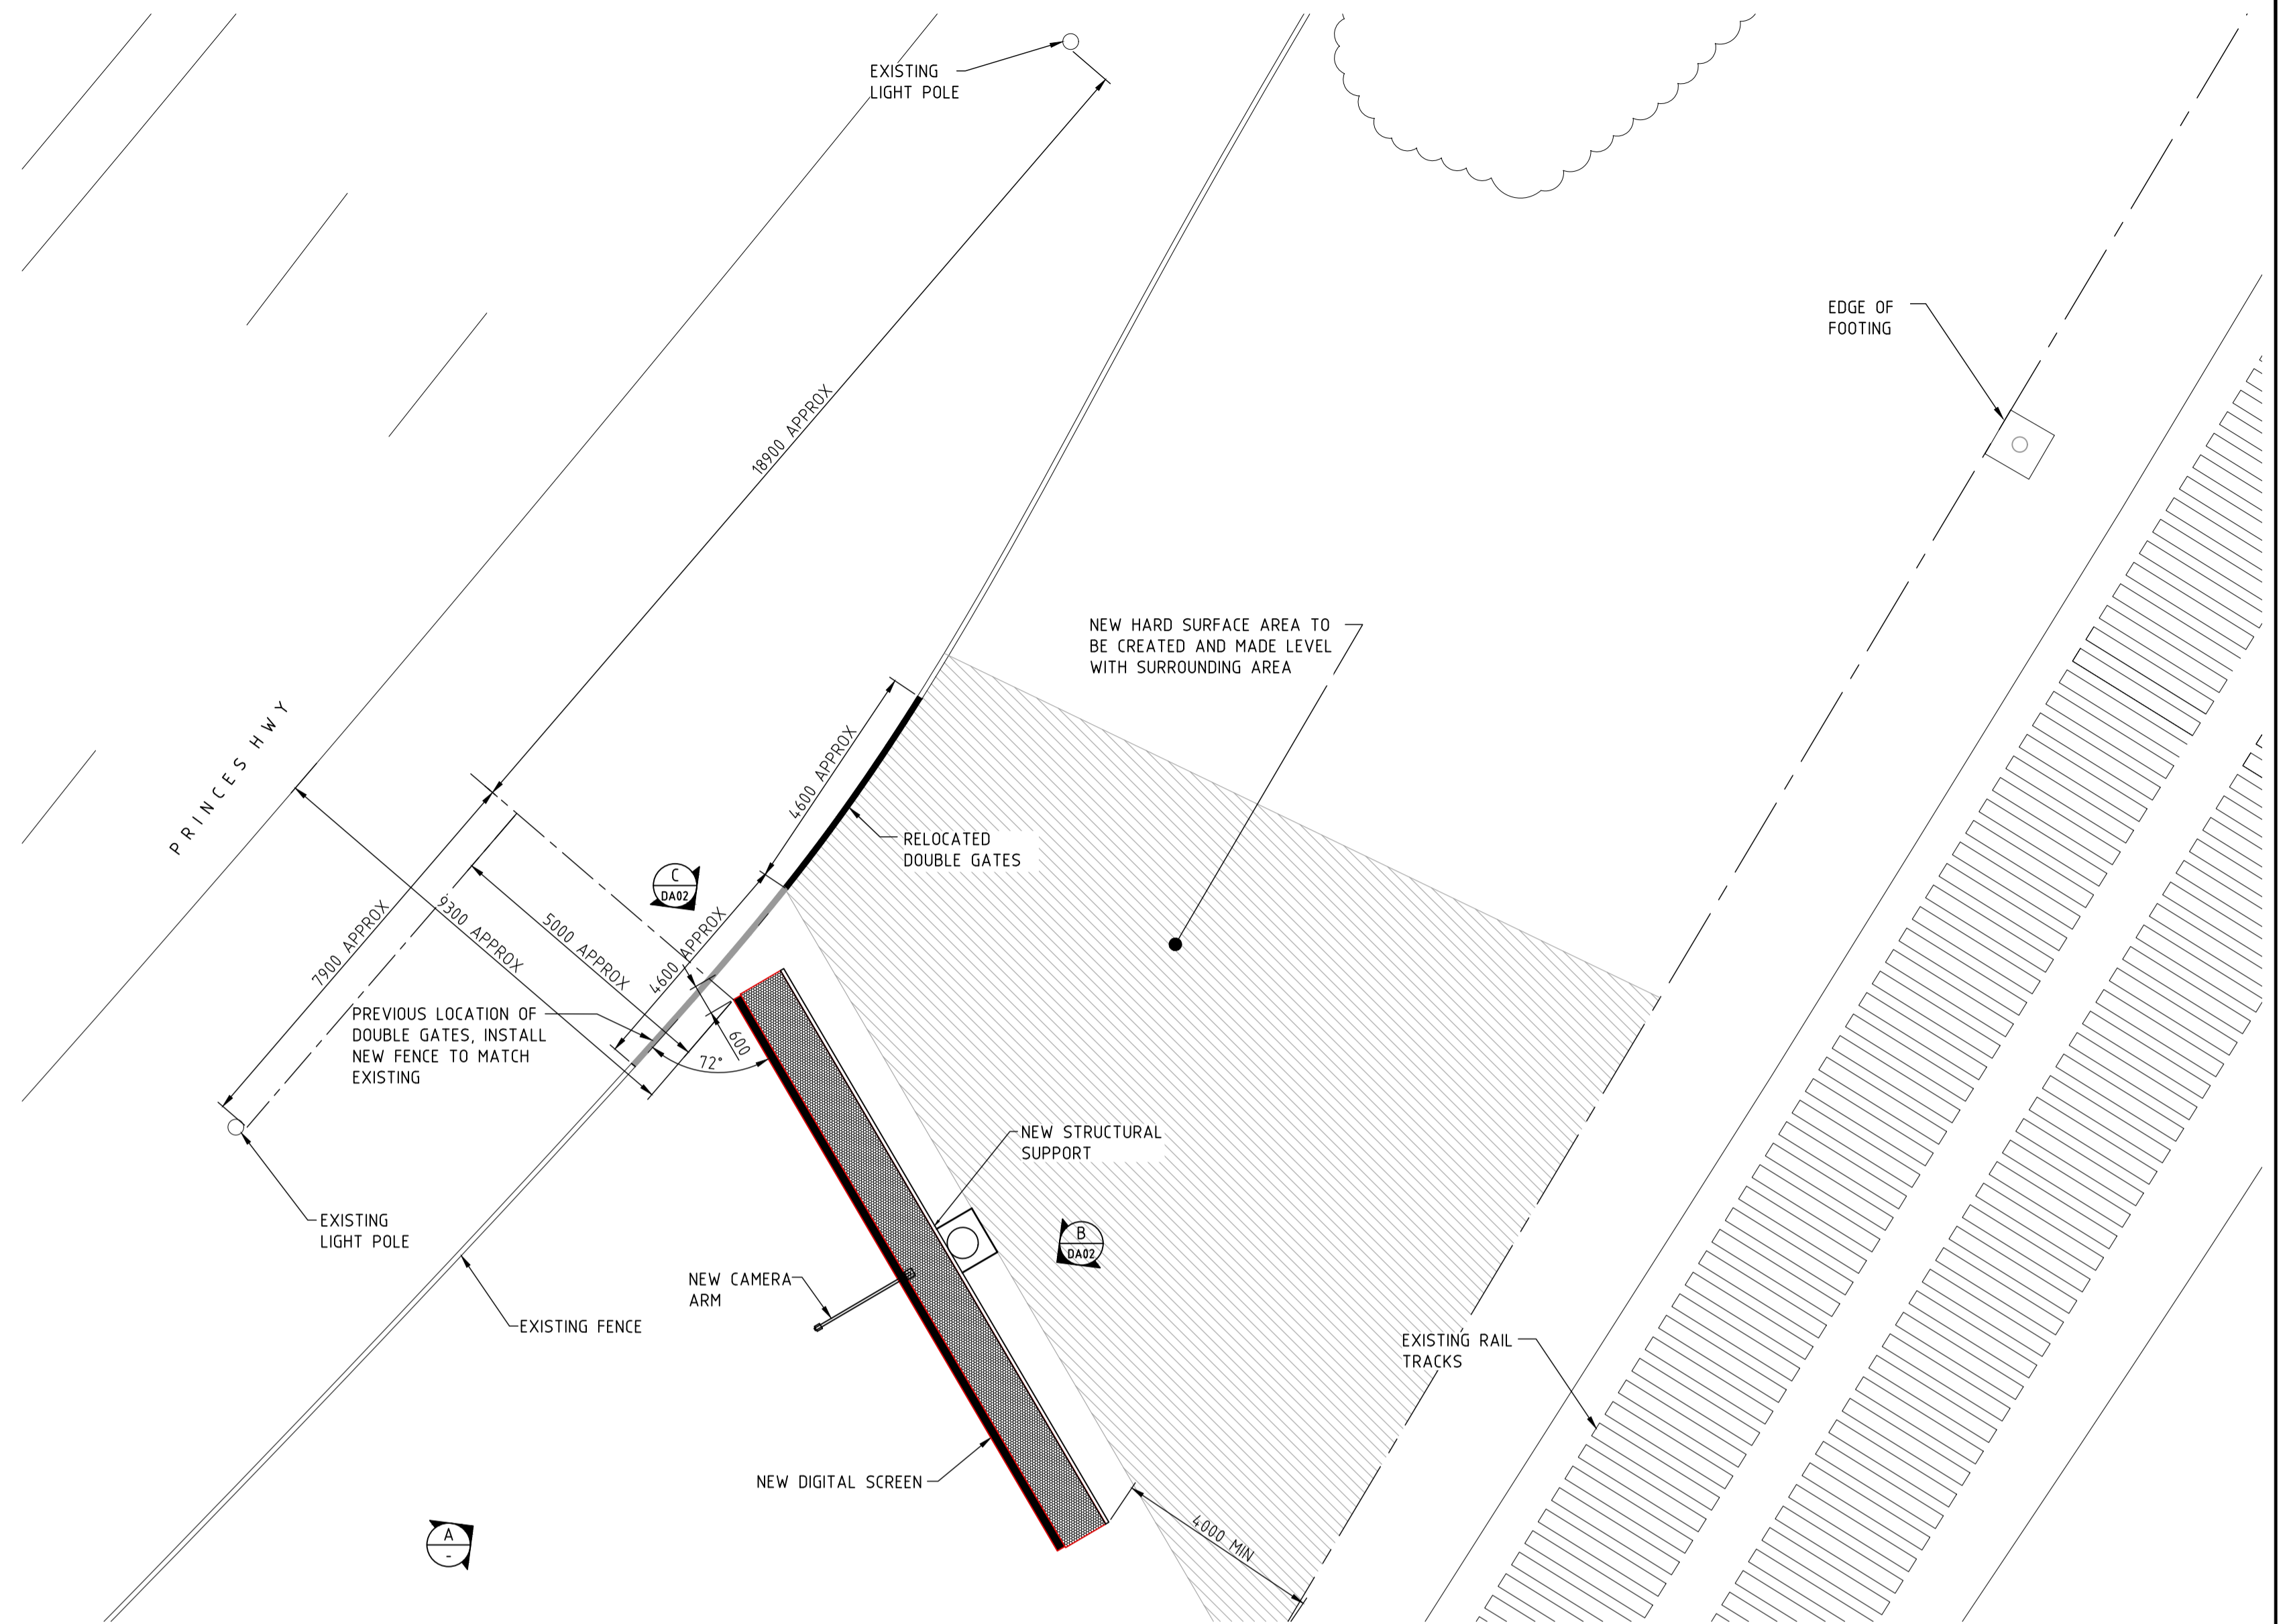

SITE PLAN
SCALE 1:100

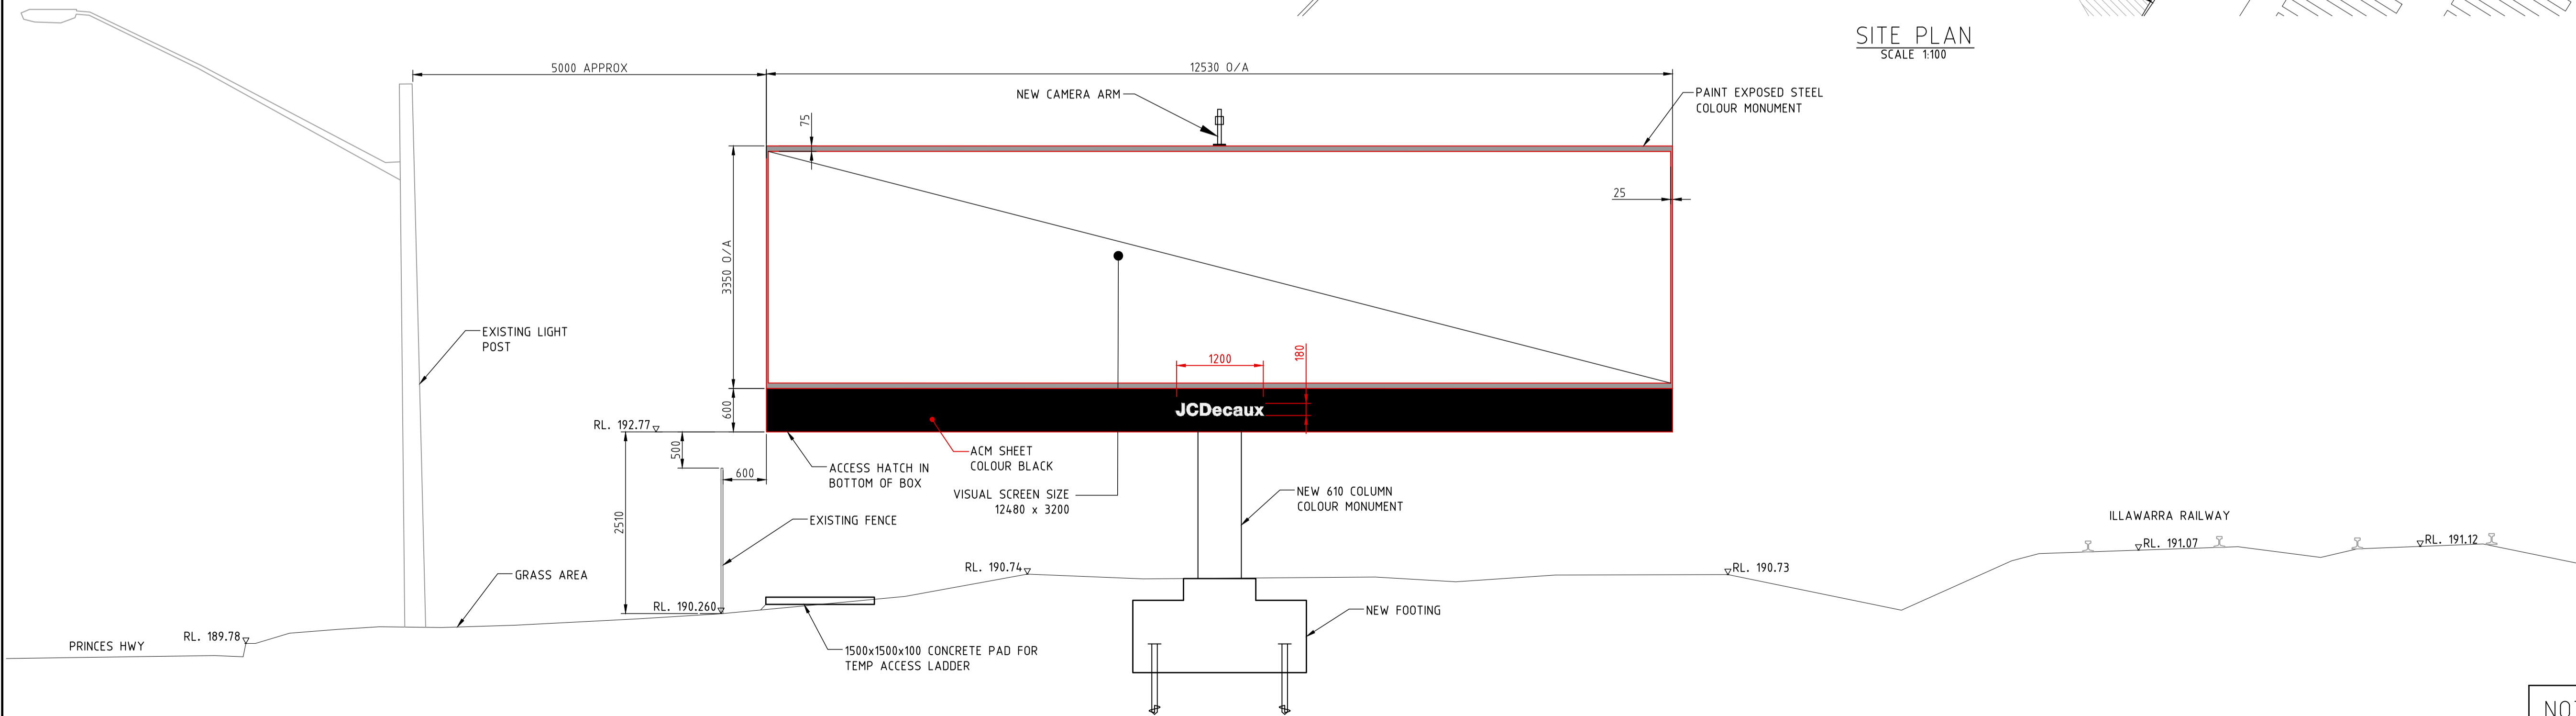

ELEVATION A
SCALE 1:50

NOT FOR CONSTRUCTION

ISS	DATE	COMMENT
B	12/05/22	ISSUED FOR APPROVAL
C	23/05/22	ISSUED FOR APPROVAL
D	19/10/22	ISSUED FOR APPROVAL
E	31/10/22	ISSUED FOR APPROVAL
F	03/03/23	ISSUED FOR APPROVAL
G	08/03/23	ISSUED FOR APPROVAL





Suite 1, Building 8, 49 Frenchs Forest Road East,
Frenchs Forest, NSW 2086
P.O. Box 652, Forestville, NSW 2087
Ph: 02 9451 3455 Fax: 02 9451 3466
Email: info@dbce.com.au
ABN 23 039 013 724

CLIENT:
JCDecaux

PROJECT:
PRINCES HIGHWAY, HEATHCOTE, NSW

TITLE:
**PROPOSED DIGITAL SIGN
GENERAL ARRANGEMENT &
SITE PLAN**

DRAWN M.T.	DESIGN J.L.	DATE:	FEB 23
JOB NO:	22038	DWG NO:	DA01
SCALE @ A1: AS SHOWN		REV: G	

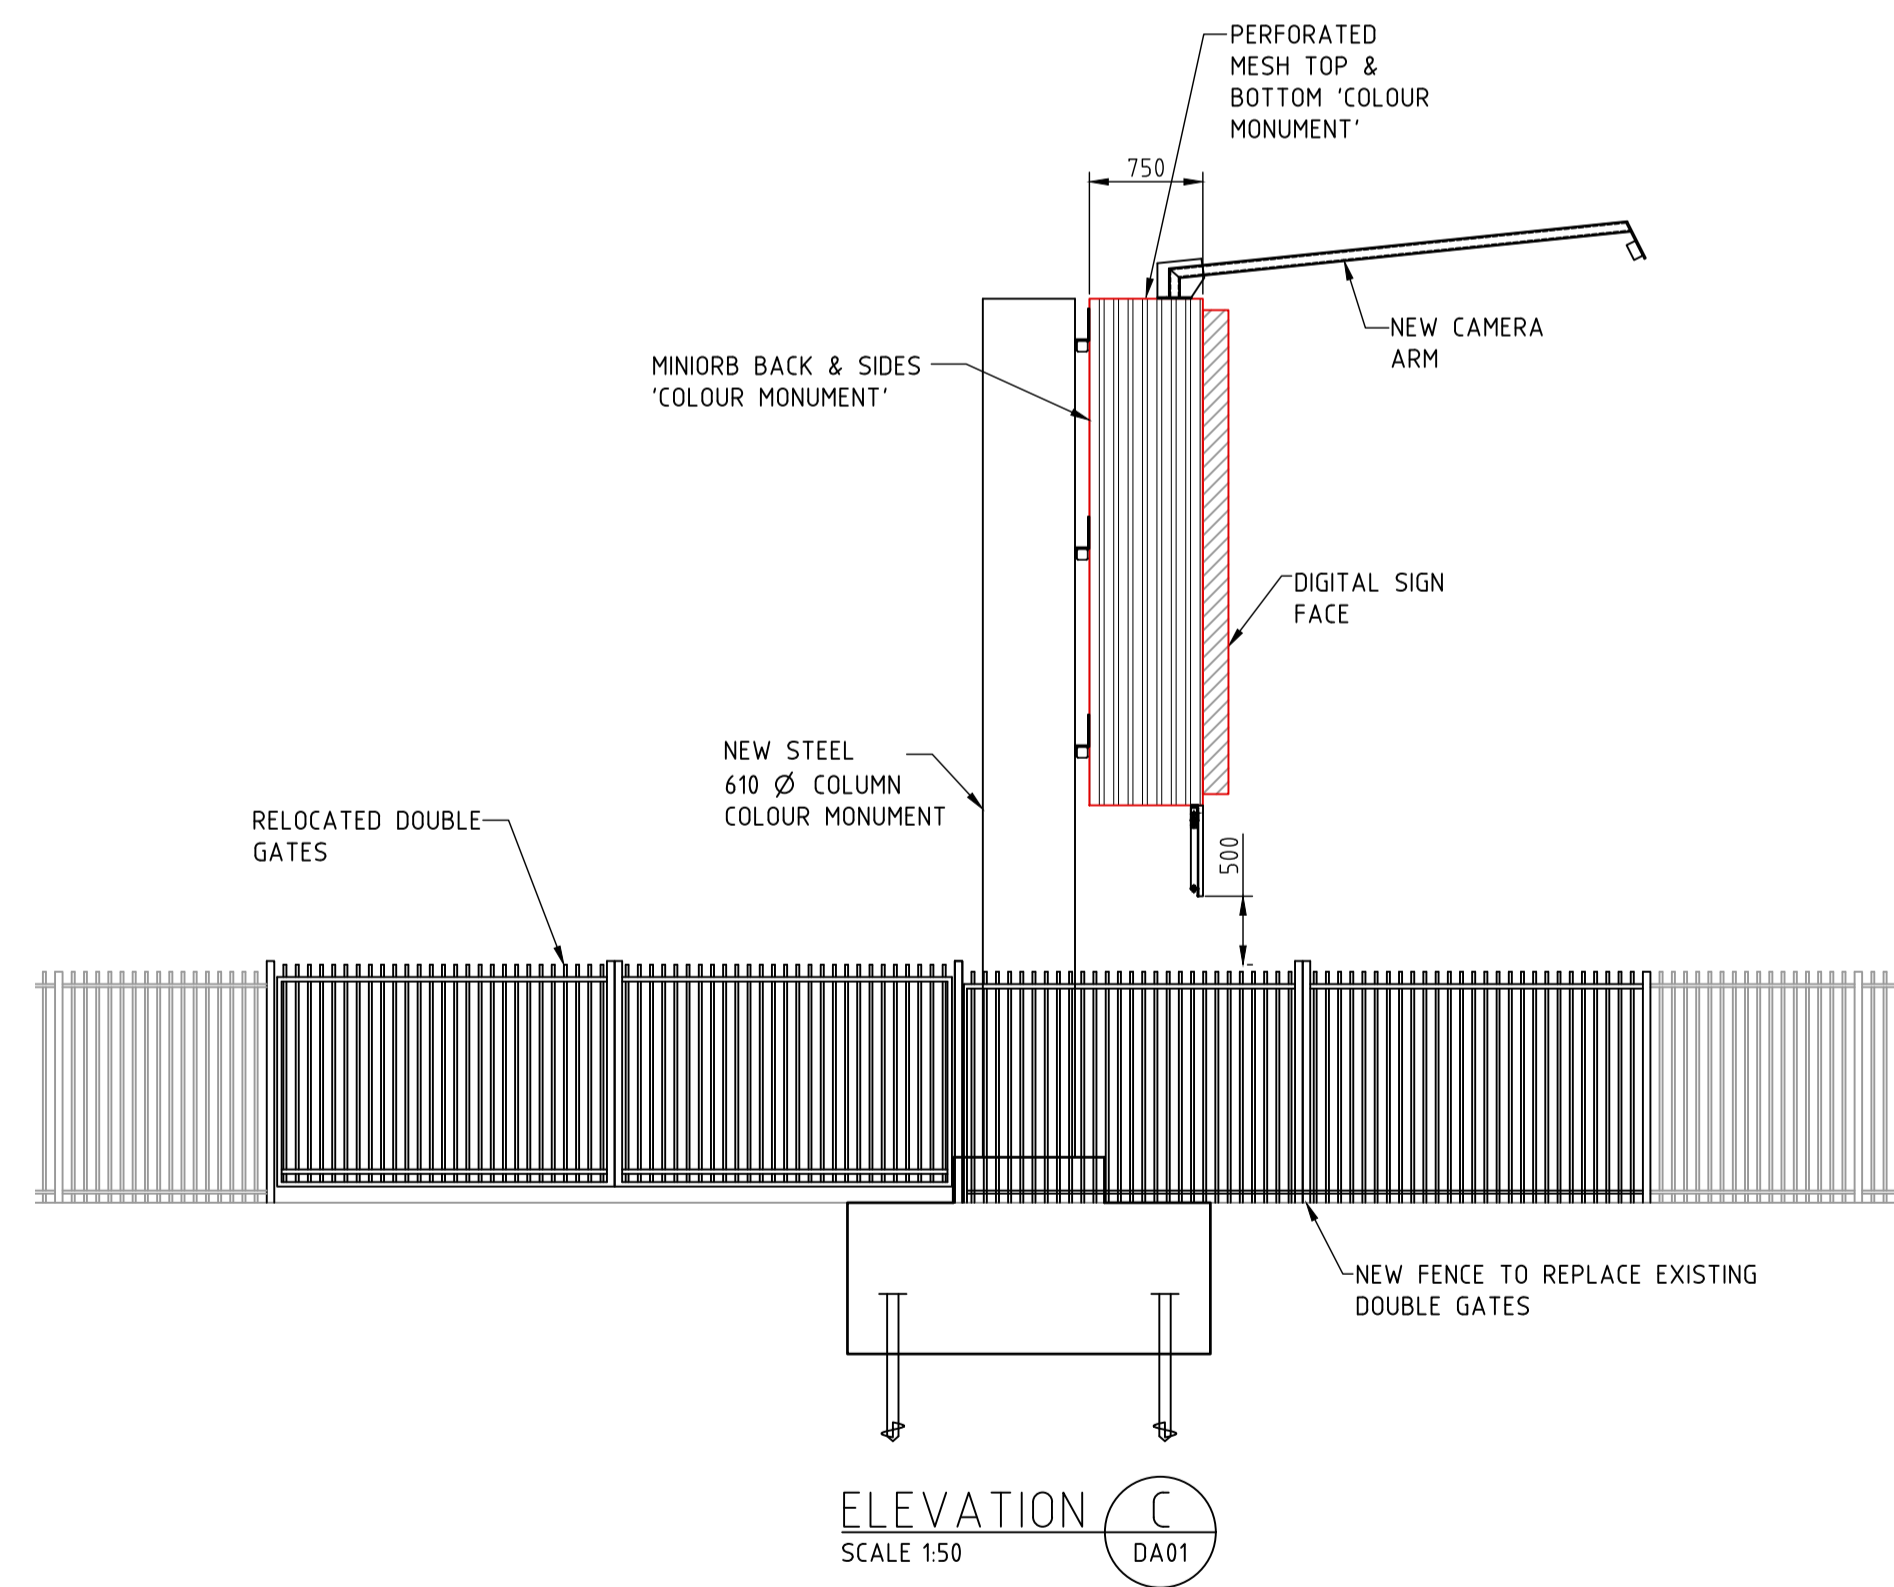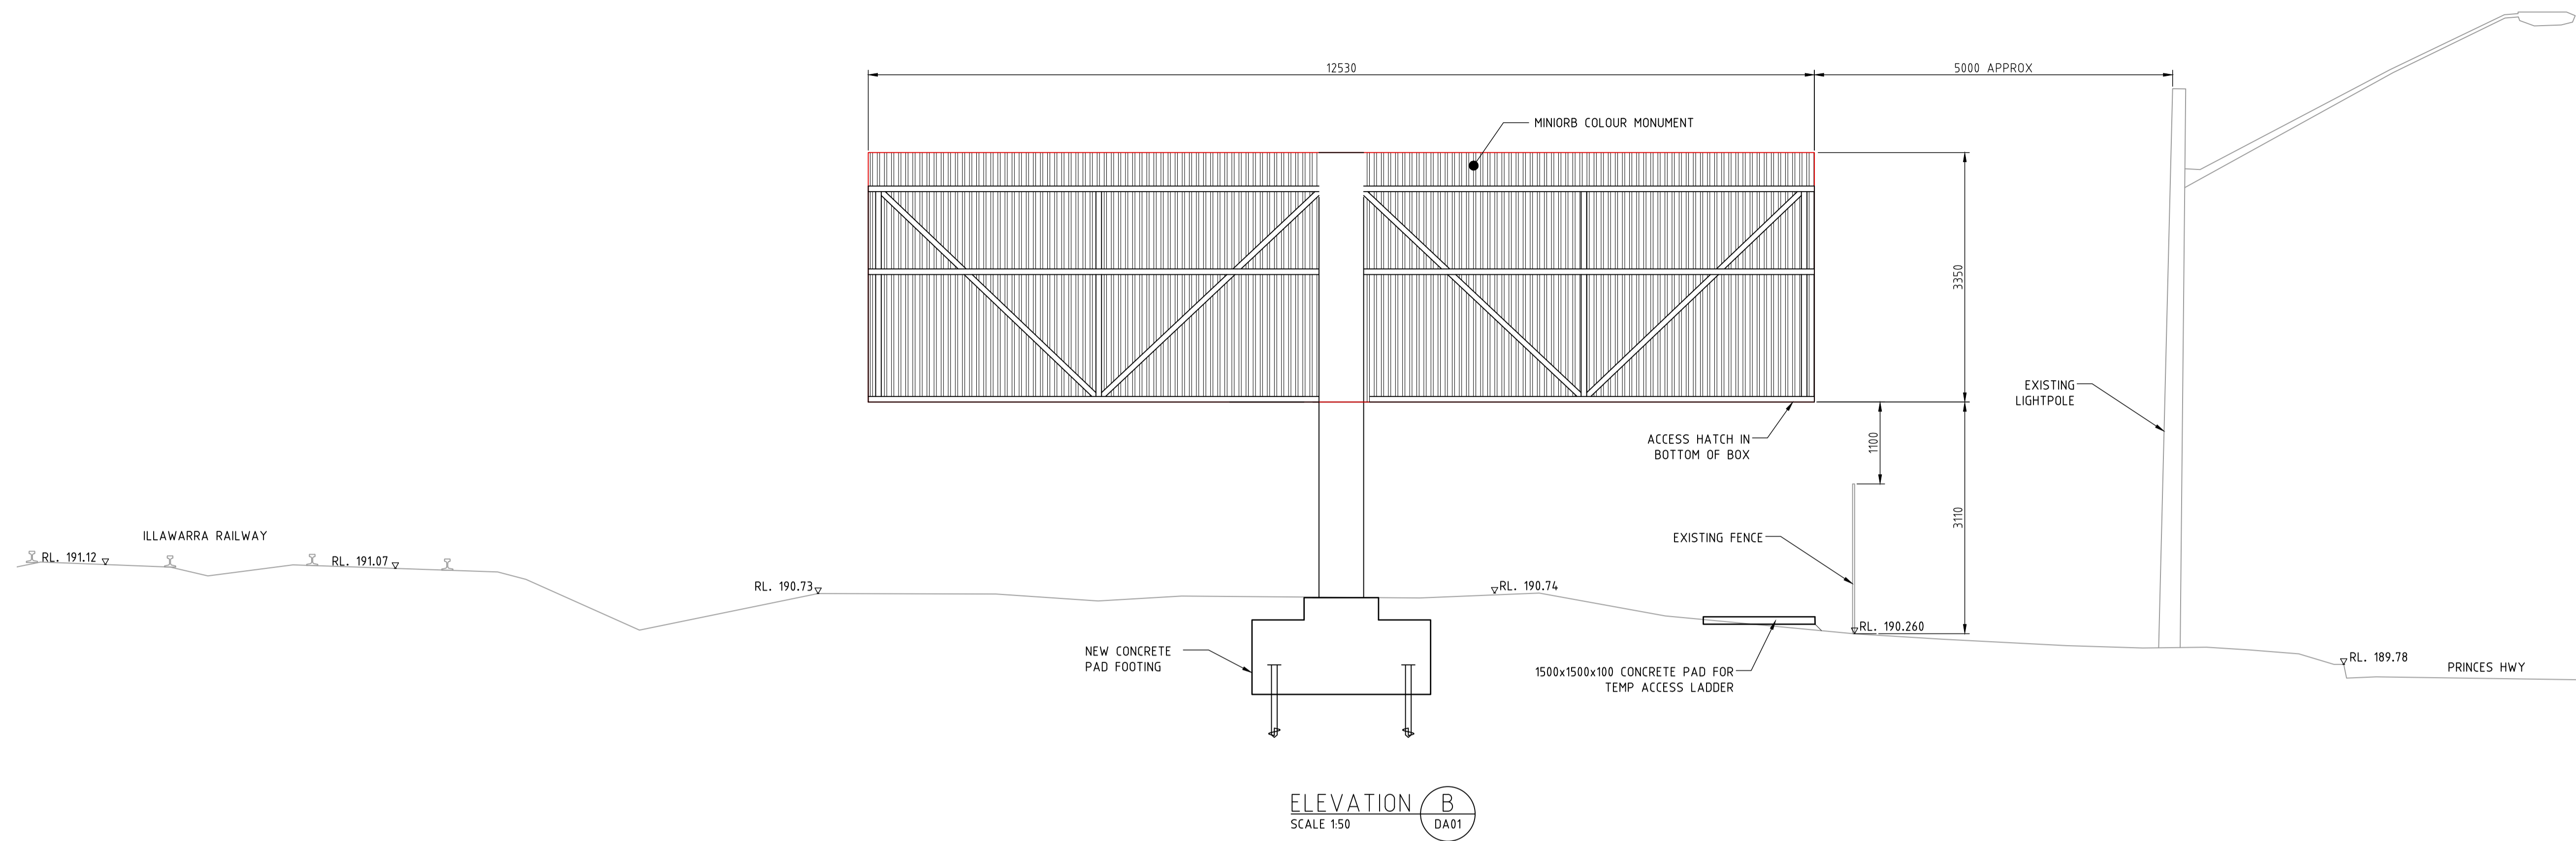

NOT FOR CONSTRUCTION

ISS	DATE	COMMENT
A	06/05/22	ISSUED FOR APPROVAL
B	12/05/22	ISSUED FOR APPROVAL
C	23/05/22	ISSUED FOR APPROVAL
D	19/10/22	ISSUED FOR APPROVAL
E	31/10/22	ISSUED FOR APPROVAL
F	03/03/23	ISSUED FOR APPROVAL



Suite 1, Building 8, 49 Frenchs Forest Road East,
Frenchs Forest, NSW 2086
P.O. Box 652, Forestville, NSW 2087
Ph: 02 9451 3455 Fax: 02 9451 3466
Email: info@dbce.com.au
ABN 23 039 013 724

CLIENT:
JCDecaux

PROJECT:
PRINCES HIGHWAY, HEATHCOTE, NSW


TITLE:
**PROPOSED DIGITAL SIGN
GENERAL ARRANGEMENT &
SITE PLAN**

DRAWN M.T	DESIGN J.L	DATE: MAY 22
JOB NO: 22038	DWG NO: DA02	
SCALE @ A1: AS SHOWN		REV: F




AERIAL PHOTO
NTS


DEMOLITION PROCEDURE FOR EXISTING SIGN
1. REMOVE STEEL FRAME BY CRANE.
2. CUT BACK HOLDING DOWN BOLTS AND GRIND FLUSH..

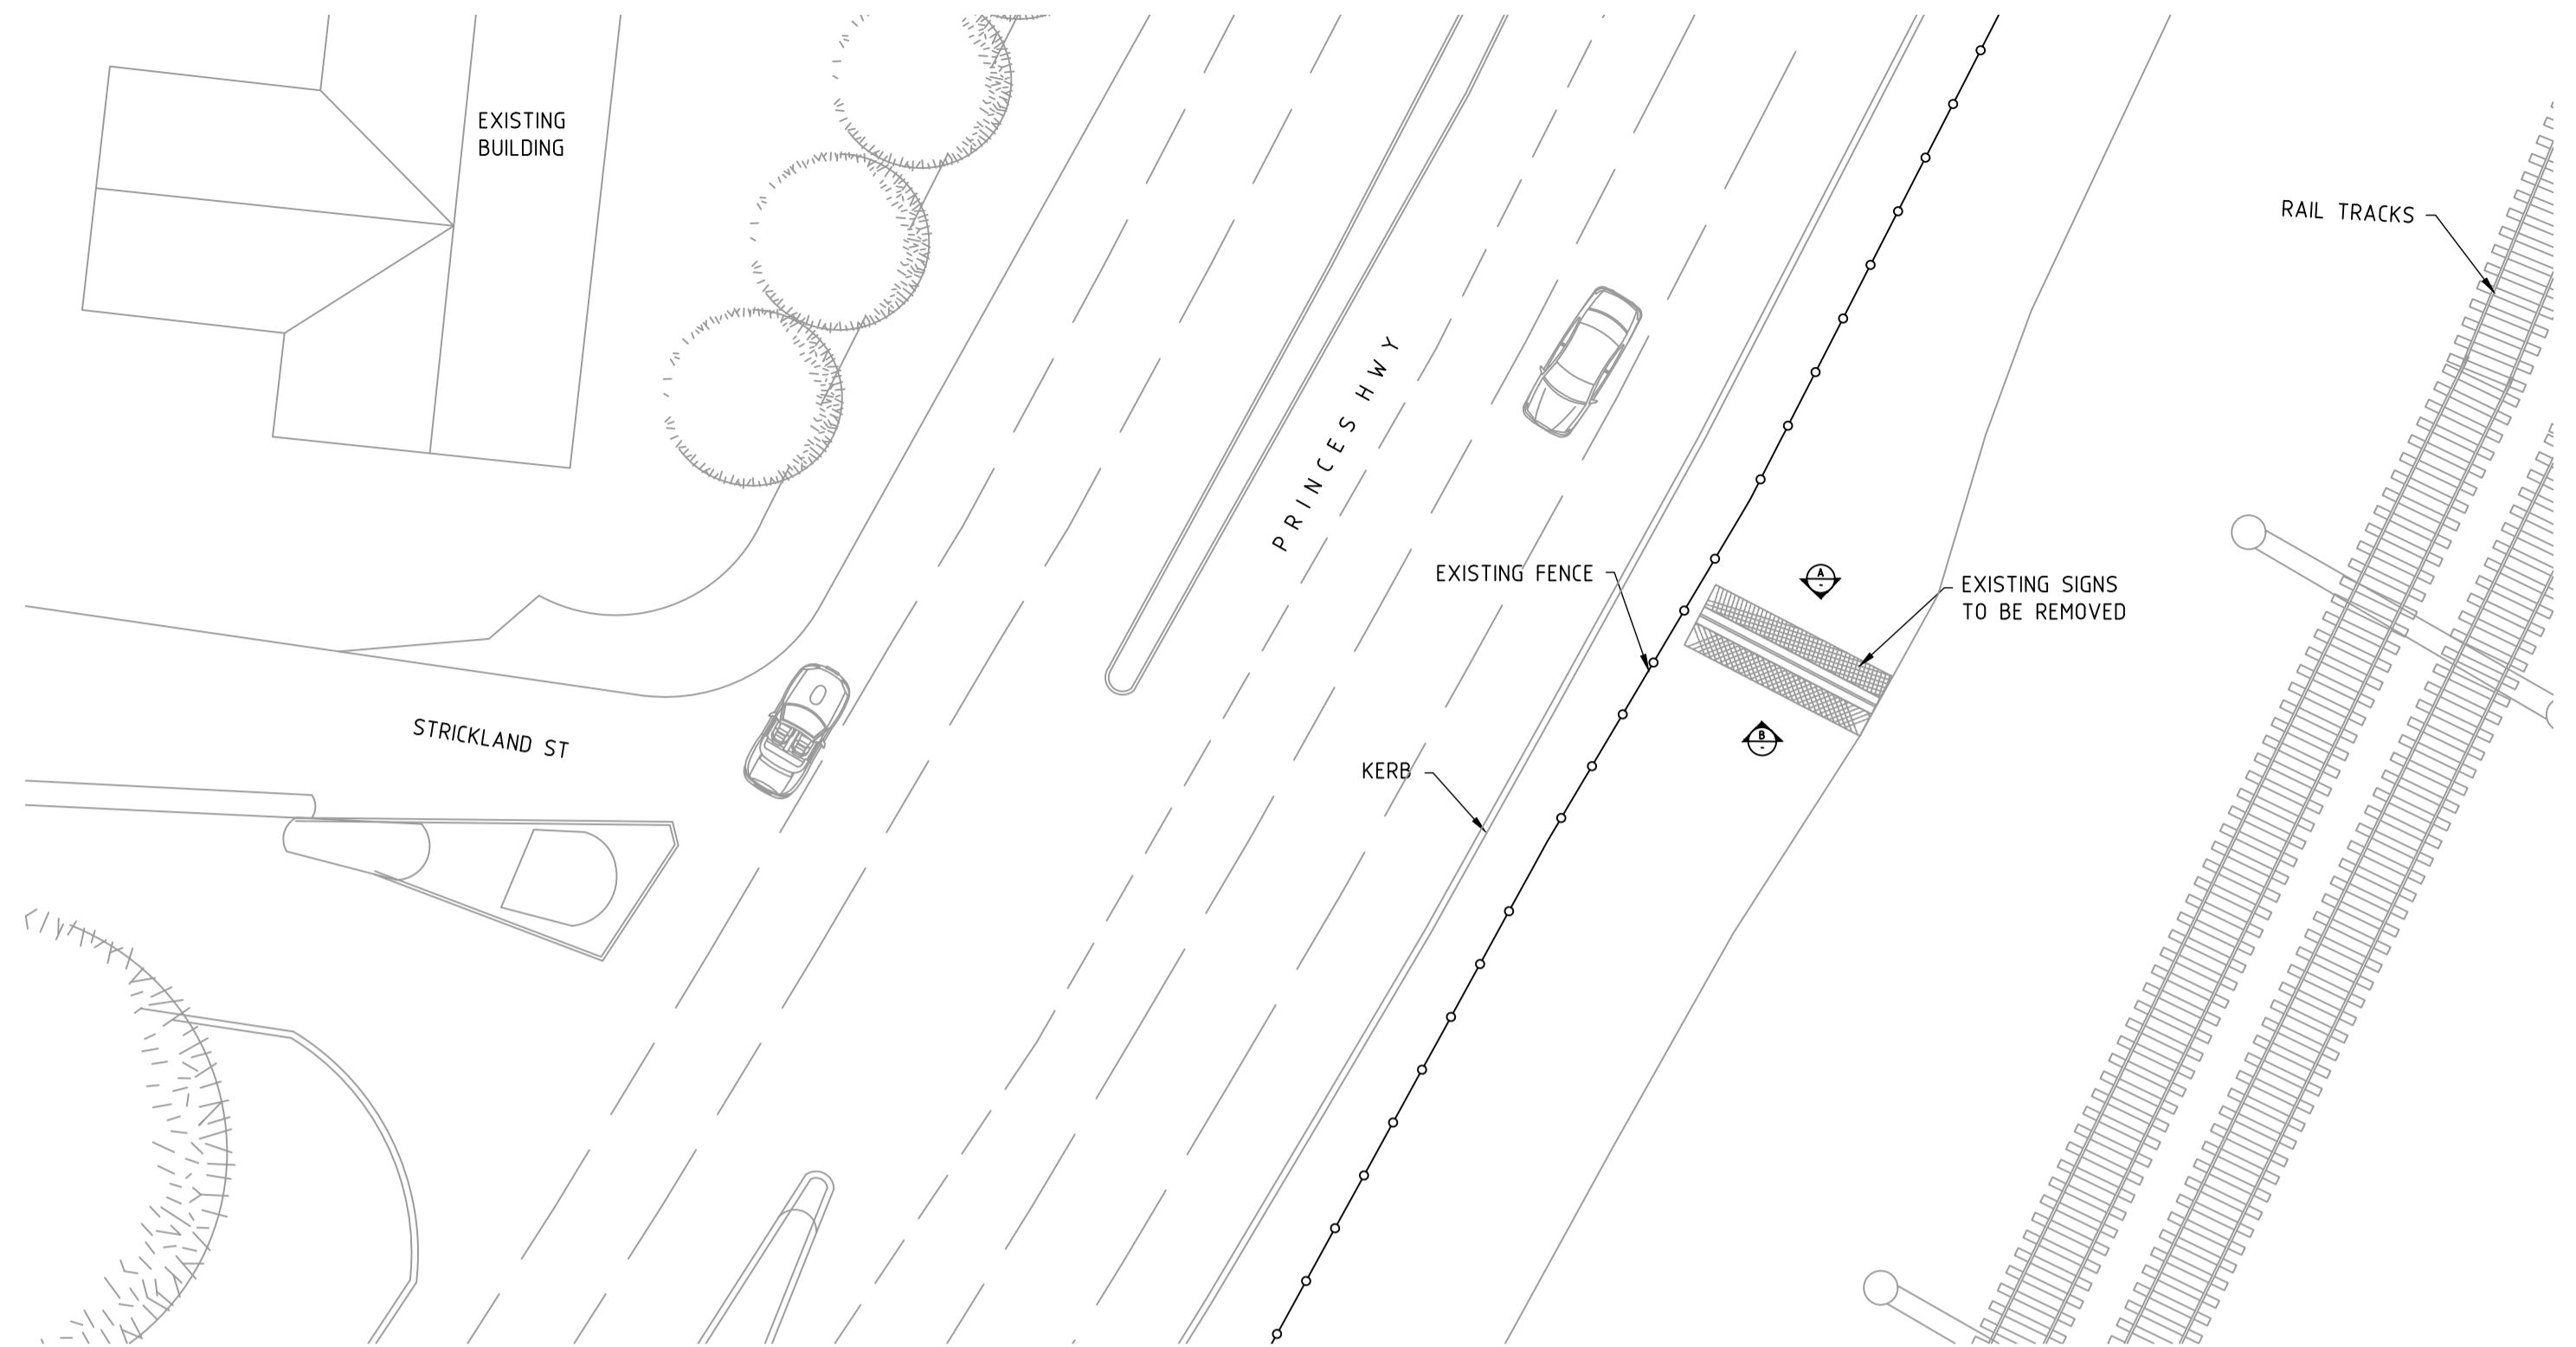

SITE PLAN
SCALE 1:100

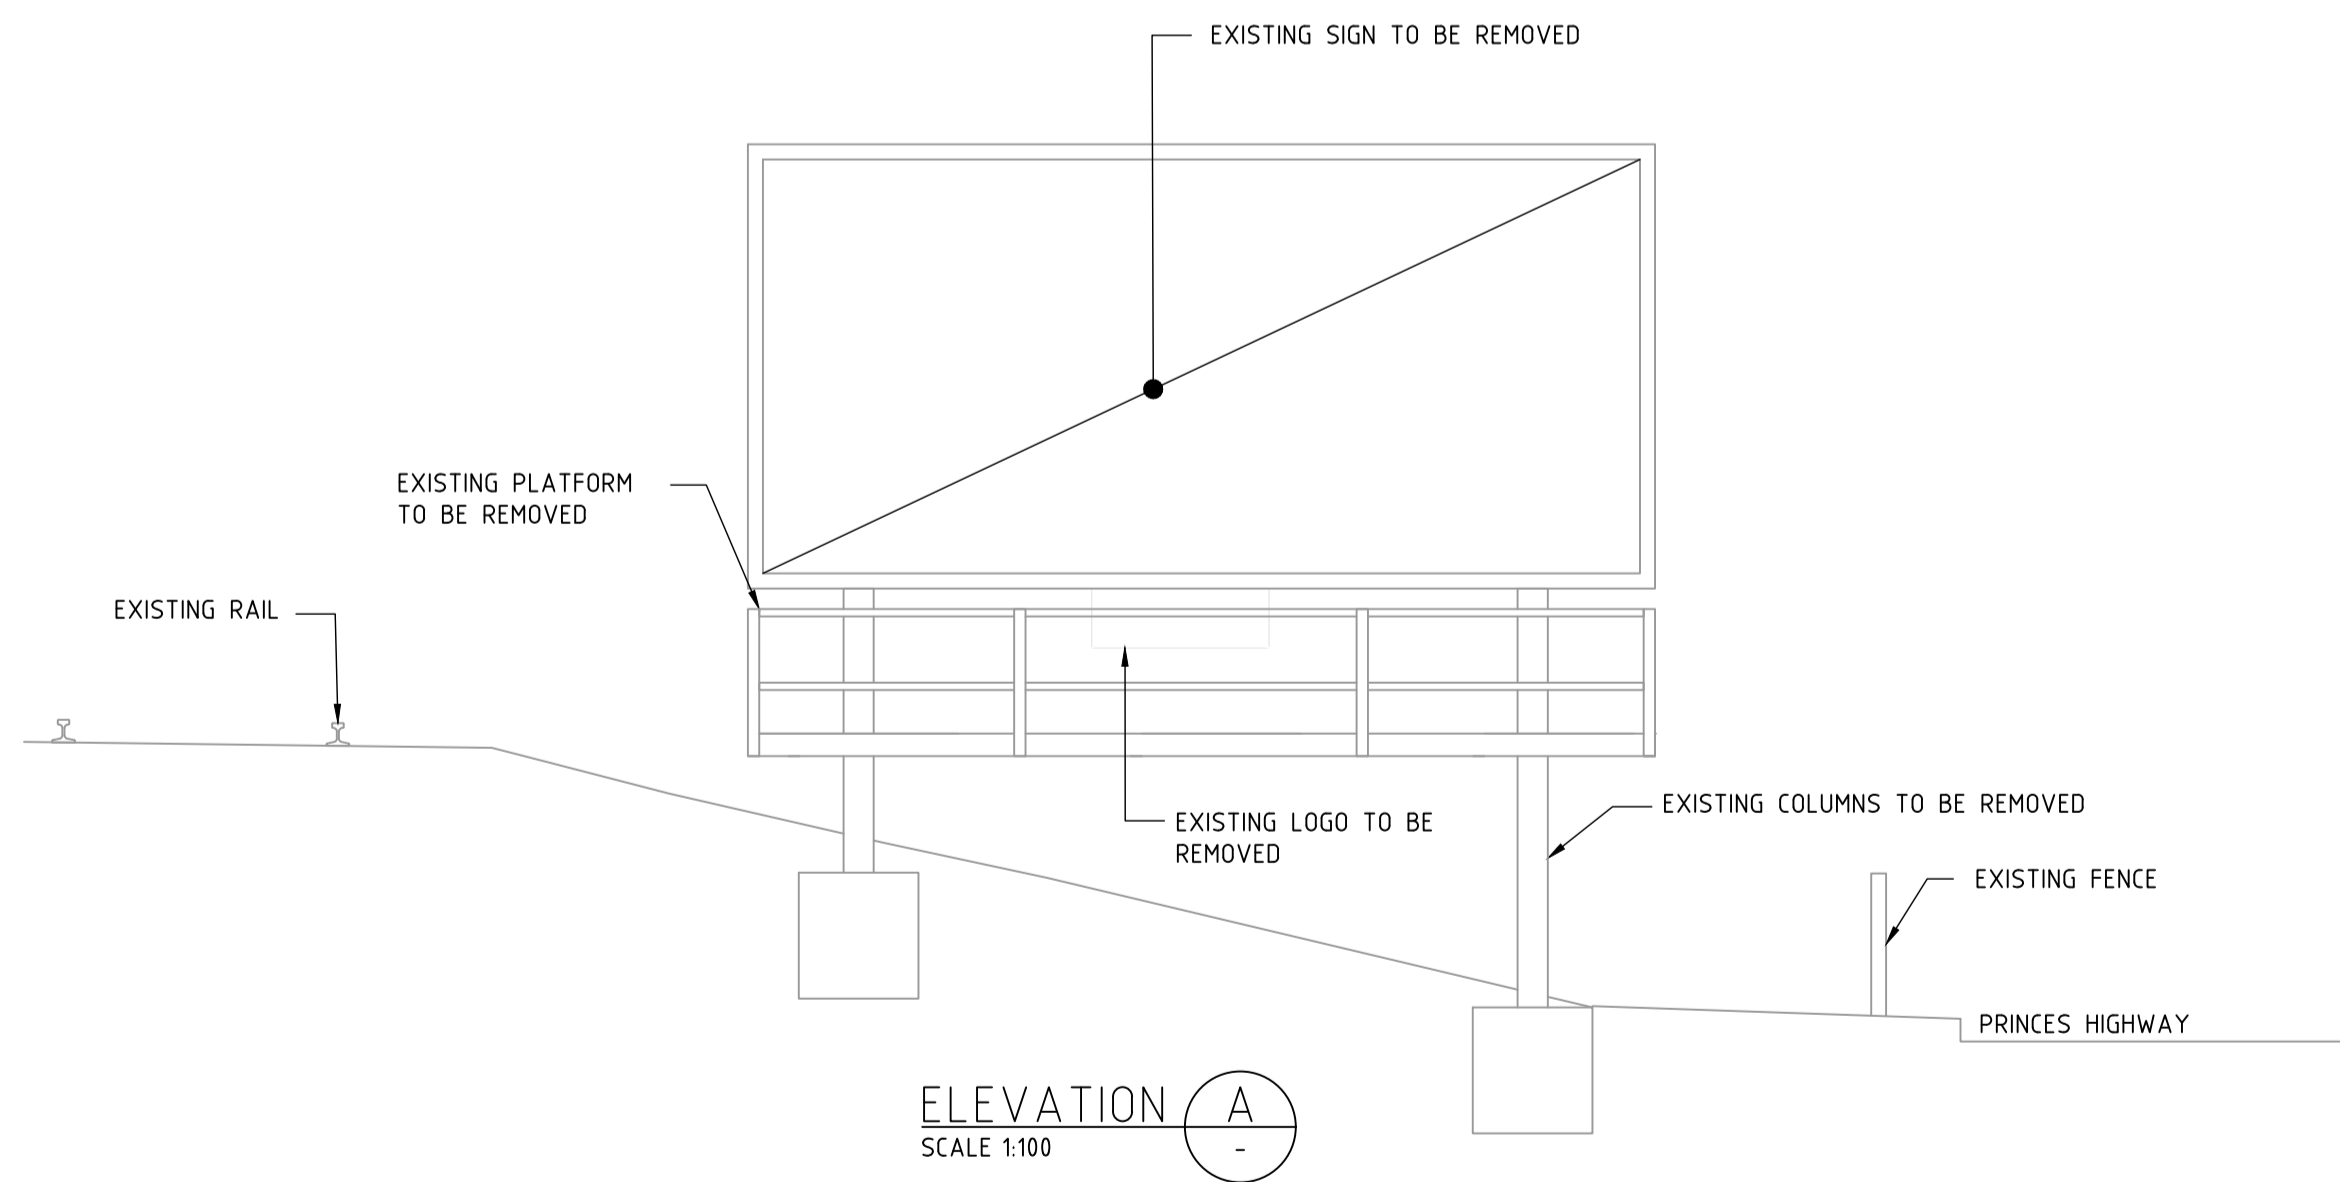

ELEVATION A
SCALE 1:100

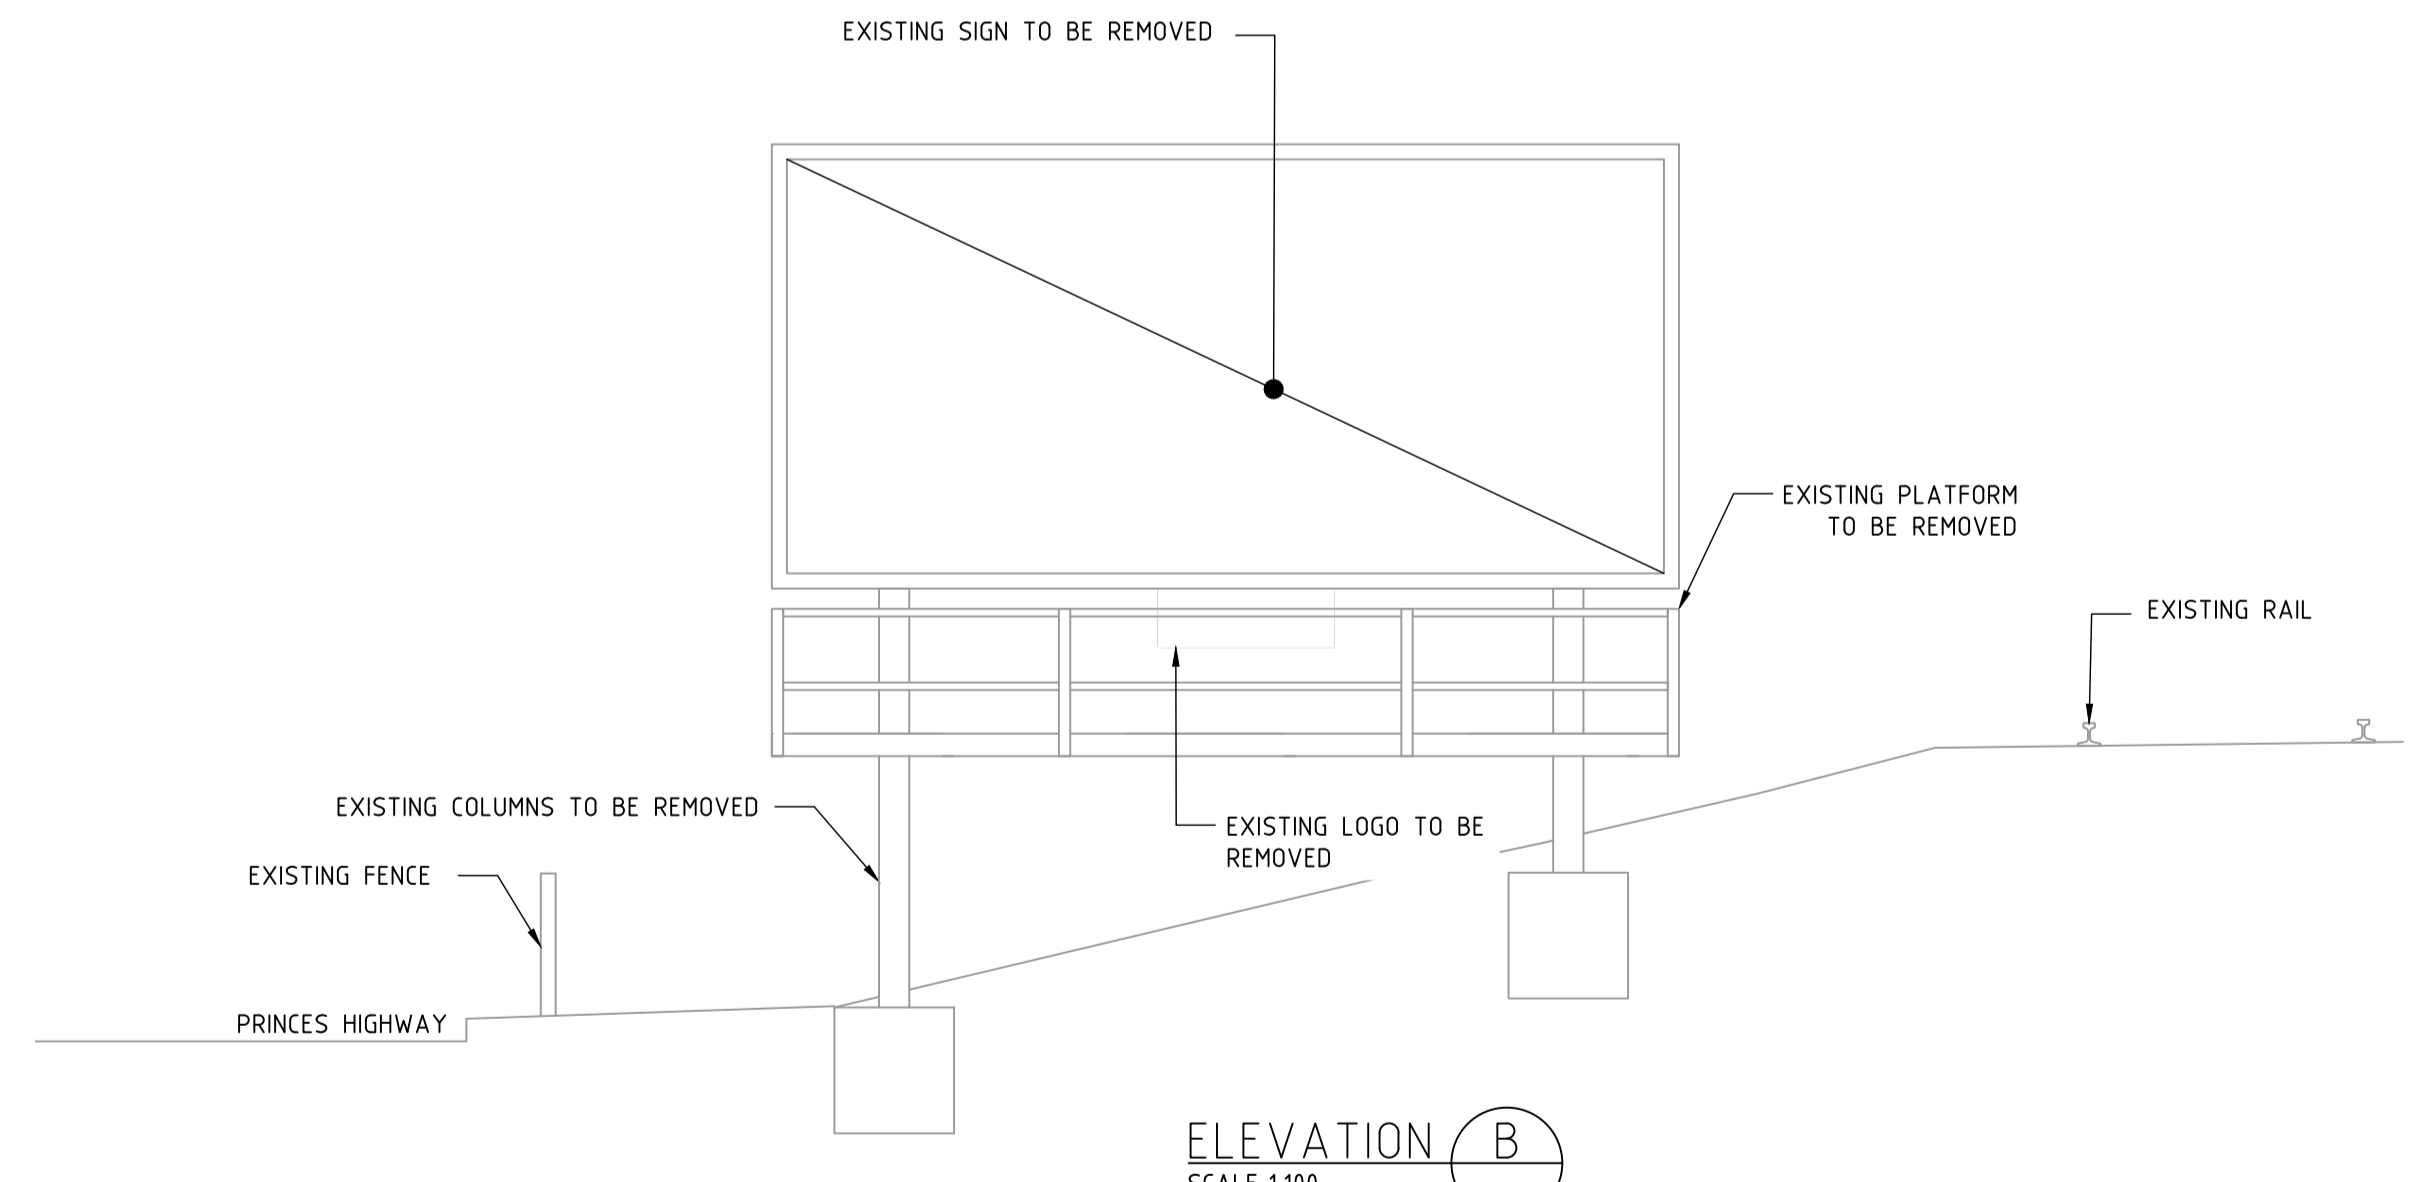

ELEVATION B
SCALE 1:100

NOT FOR CONSTRUCTION

ISS	DATE	COMMENT
A	31/10/22	ISSUED FOR APPROVAL



Suite 1, Building 8, 49 Frenchs Forest Road East,
Frenchs Forest, NSW 2086
P.O. Box 652, Forestville, NSW 2087
Ph: 02 9451 3455 Fax: 02 9451 3466
Email: info@dbce.com.au
ABN 23 039 013 724

CLIENT:
JCDecaux
PROJECT:
PRINCES HIGHWAY, HEATHCOTE, NSW

TITLE:
EXISTING SIGN
GENERAL ARRANGEMENT &
SITE PLAN

DRAWN A.U.	DESIGN J.L.	DATE: OCT 22
JOB NO: 22038	DWG NO: DA03	
SCALE @ A1: AS SHOWN	REV: A	