



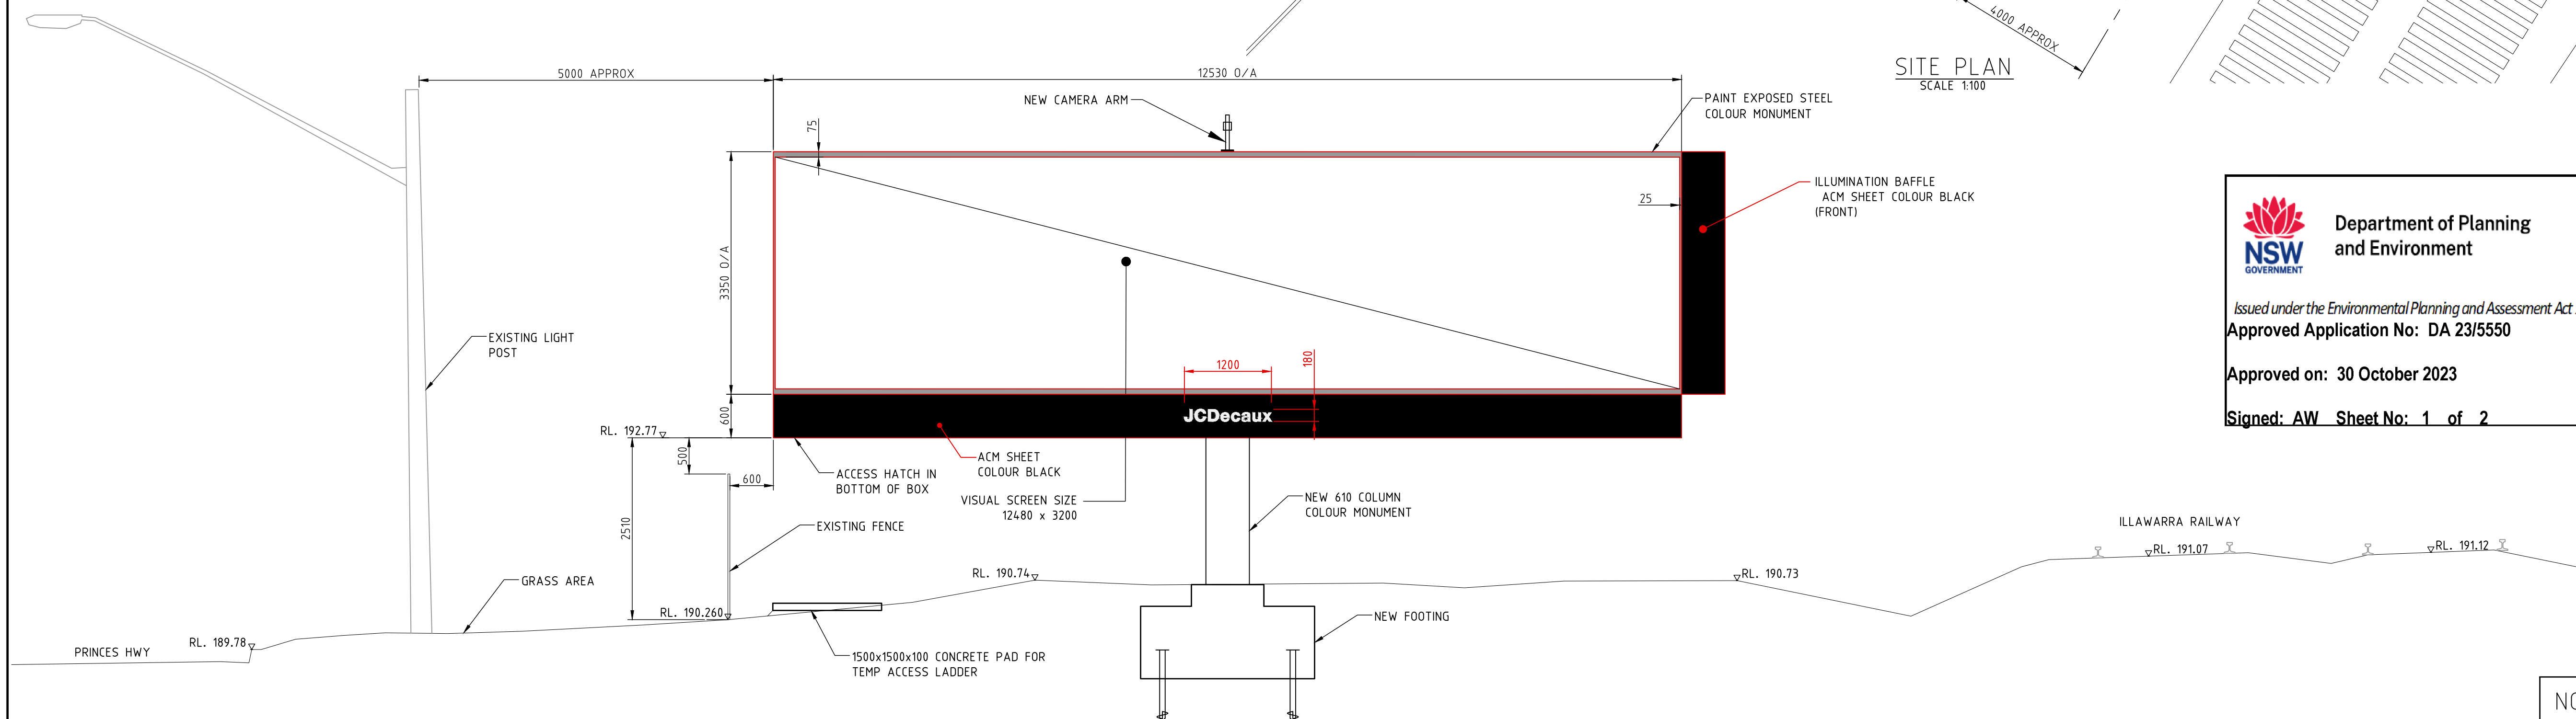

— LOCATION OF  
PROPOSED SIGN

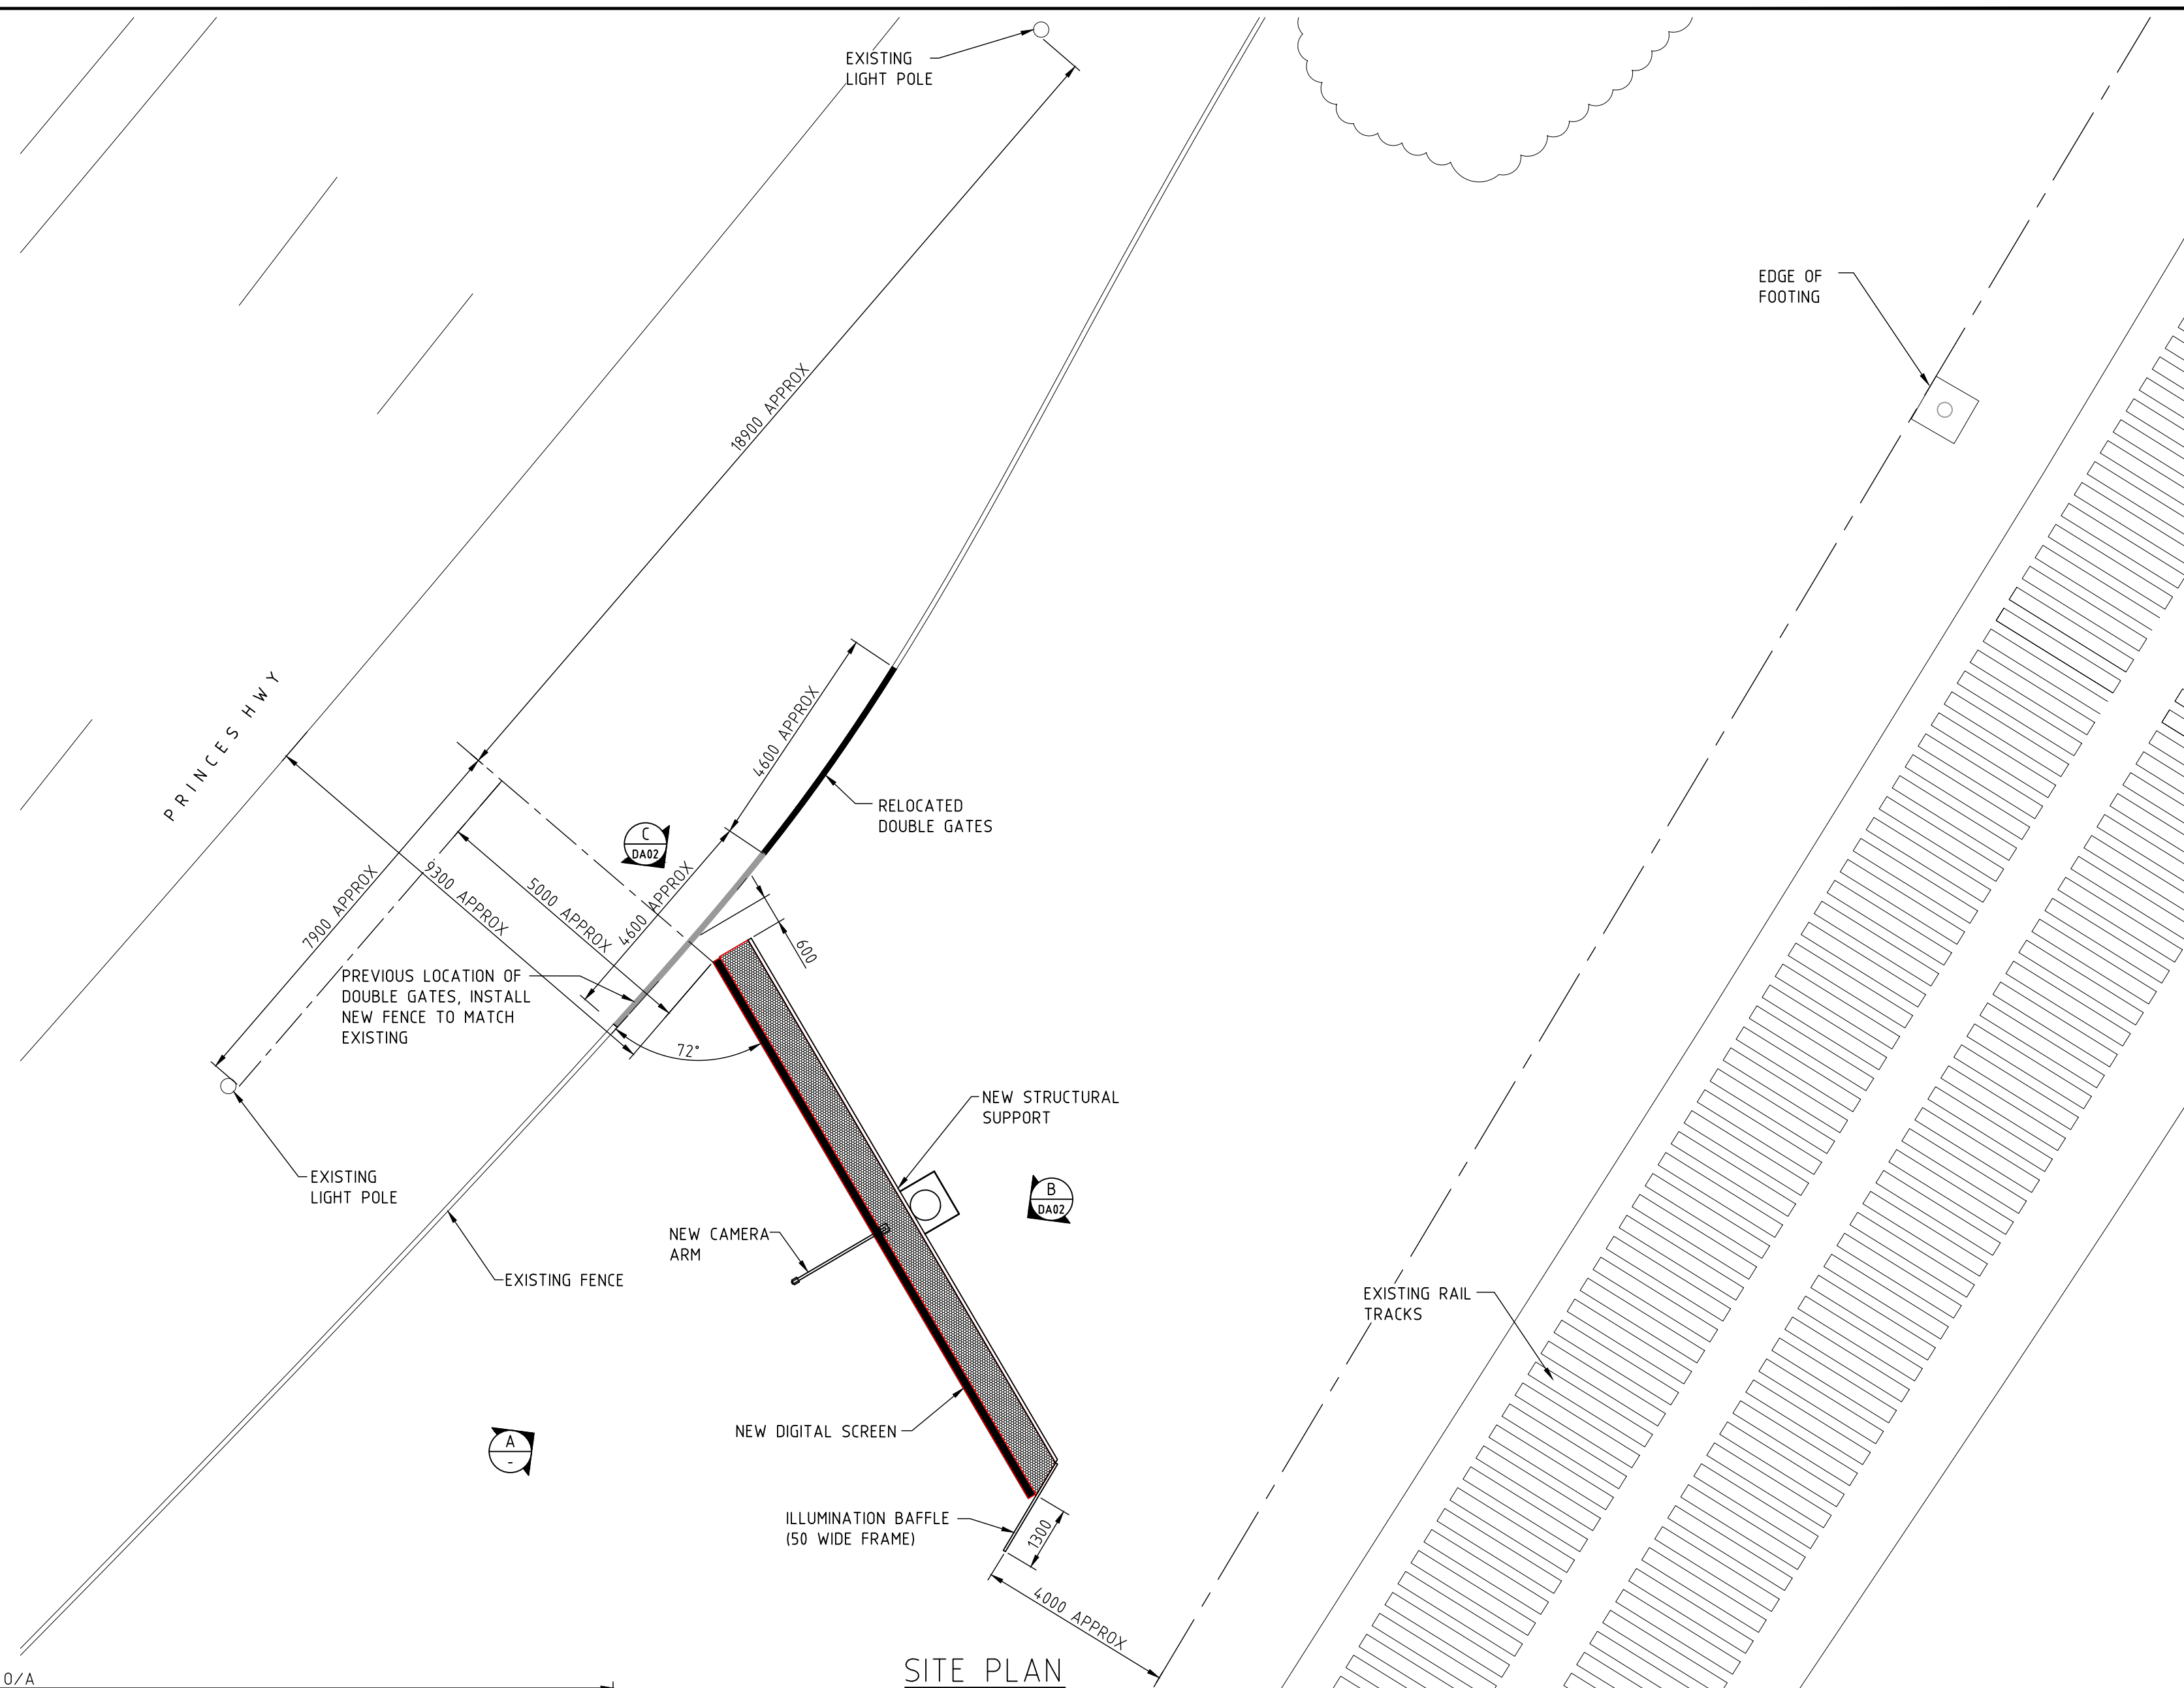

ELEVATION (A)  
SCALE 1:50

ISS	DATE	COMMENT
C	23/05/22	ISSUED FOR APPROVAL
D	19/10/22	ISSUED FOR APPROVAL
E	31/10/22	ISSUED FOR APPROVAL
F	03/03/23	ISSUED FOR APPROVAL
G	14/03/23	ISSUED FOR APPROVAL
H	16/03/23	ISSUED FOR APPROVAL



Suite 1, Building 8, 49 Frenchs Forest Road  
Frenchs Forest, NSW 2086  
P.O. Box 652, Forestville, NSW 2087  
Ph: 02 9451 3455 Fax: 02 9451 3466  
Email: [info@dbce.com.au](mailto:info@dbce.com.au)  
ABN 23 039 013 724

CLIENT:	JCDecaux
---------	----------

PROJECT:  
PRINCES HIGHWAY, HEATHCOTE, NSW

Department of Planning  
and Environment

Issued under the Environmental Planning and Assessment Act 1979  
Approved Application No: DA 23/5550



Approved on: 30 October 2023


Signed: AW Sheet No: 1 of 2

NOT FOR CONSTRUCTION

DRAWN M.T	DESIGN J.L	DATE: FEB 23
JOB NO: 22038		DWG NO: DA01
SCALE @ A1: AS SHOWN		REV: H



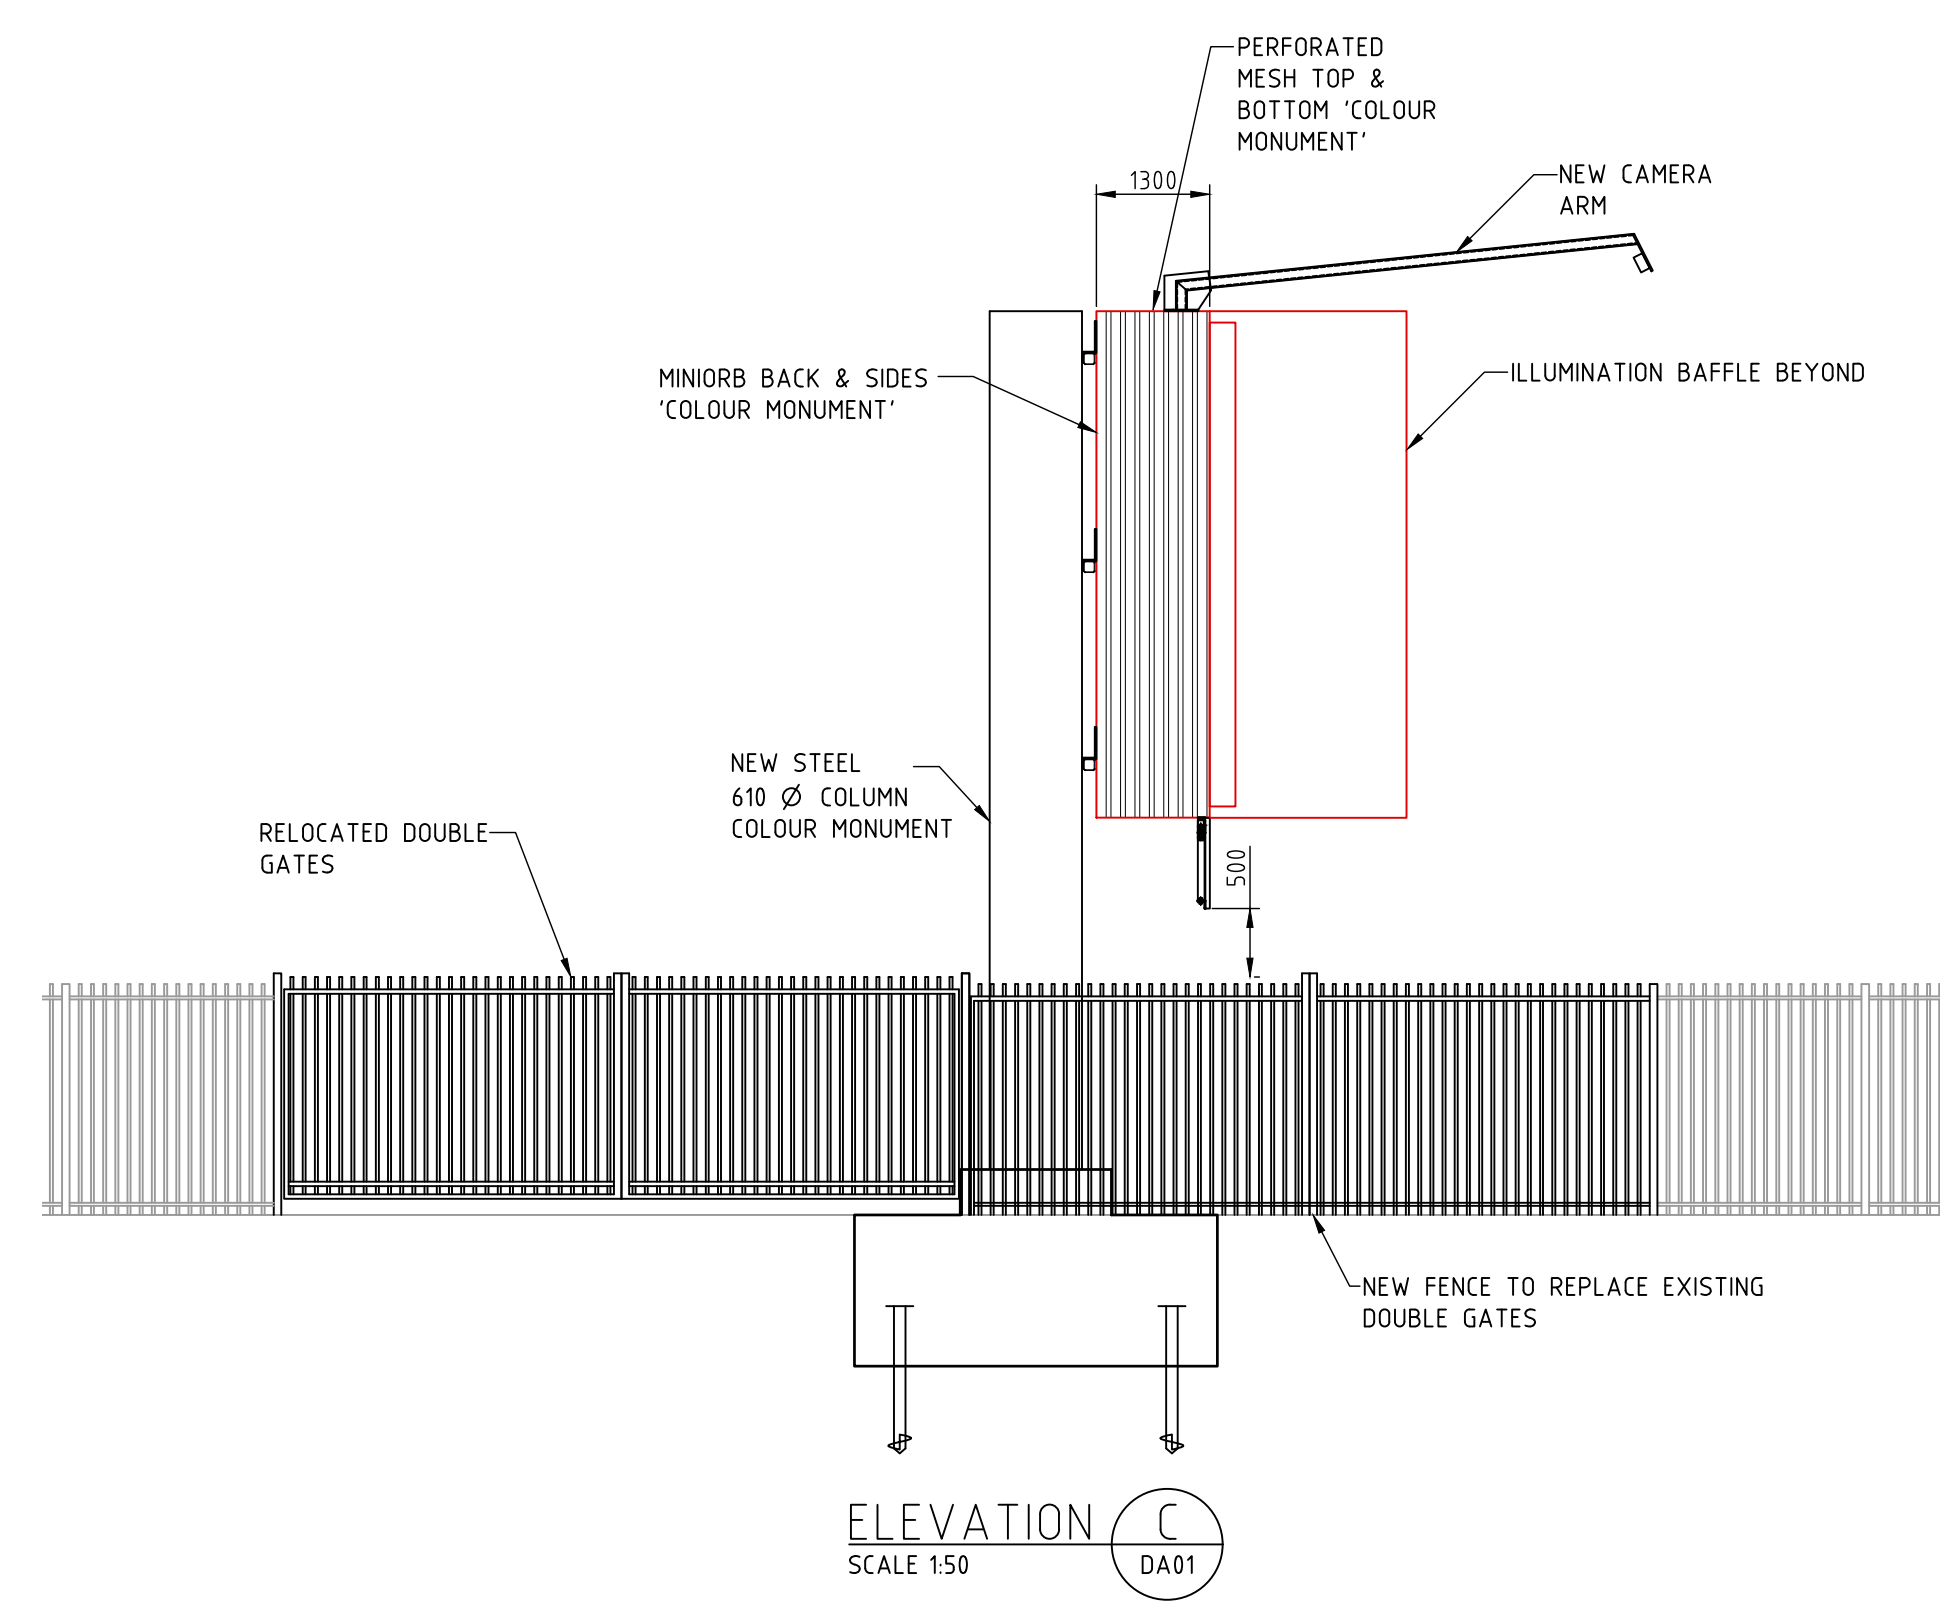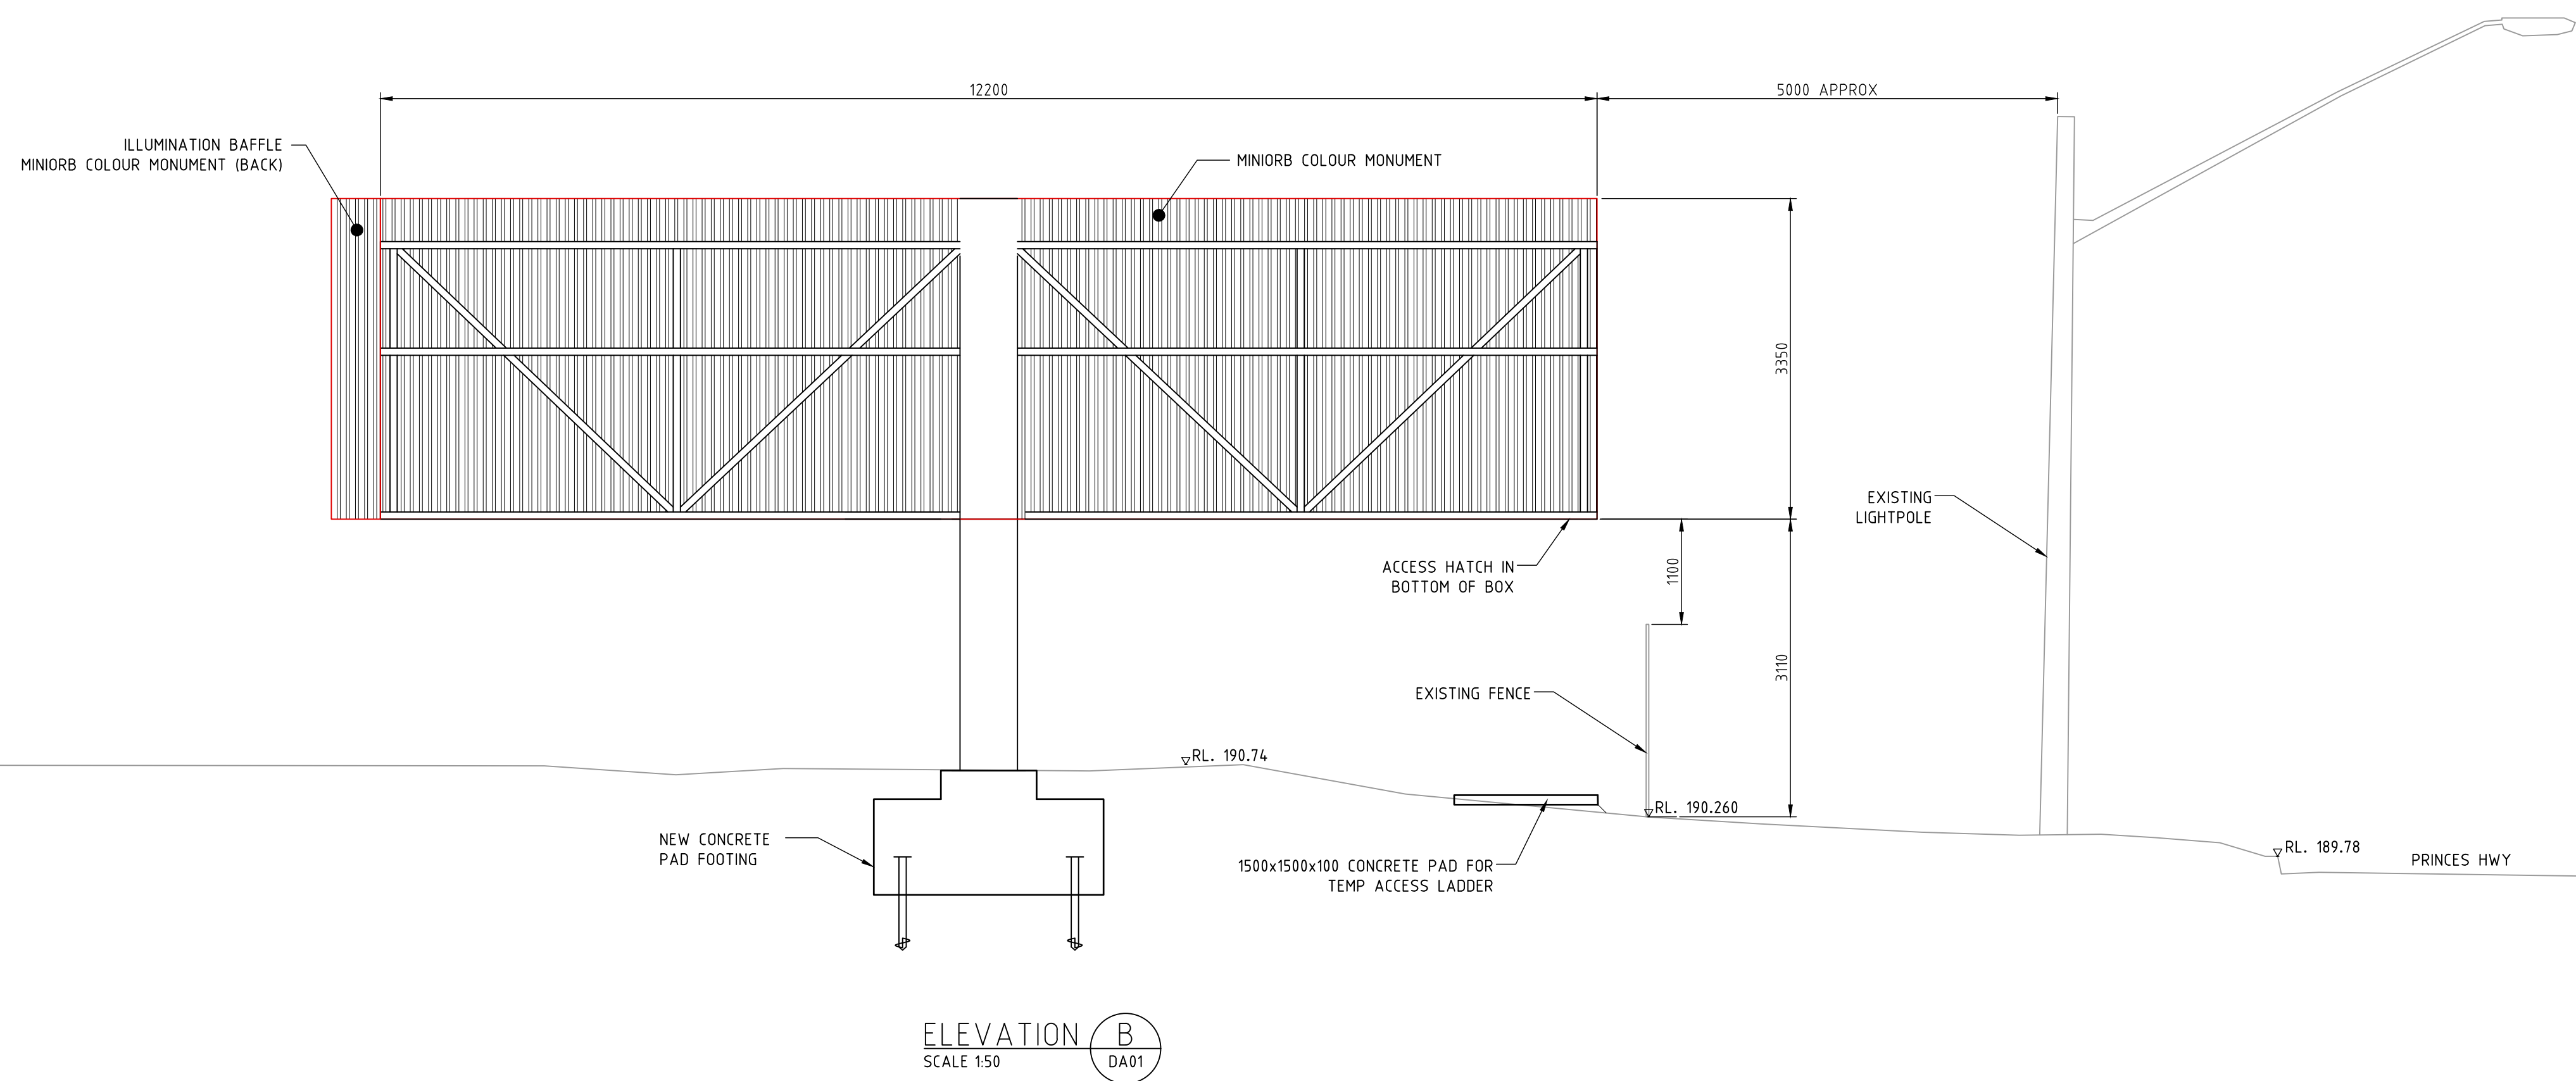





Department of Planning  
and Environment

*Issued under the Environmental Planning and Assessment Act 1979*  
**Approved Application No: DA 23/5550**  
  
**Approved on: 30 October 2023**  
**Signed: AW Sheet No: 2 of 2**

NOT FOR CONSTRUCTION

ISS	DATE	COMMENT		CLIENT: <b>JCDecaux</b>	TITLE: <b>PROPOSED DIGITAL SIGN GENERAL ARRANGEMENT &amp; SITE PLAN</b>	DRAWN	DESIGN	DATE: MAY 22
	23/05/22	ISSUED FOR APPROVAL				M.T	J.L	
	19/10/22	ISSUED FOR APPROVAL				JOB NO:	22038	DWG NO: DA02
	31/10/22	ISSUED FOR APPROVAL				SCALE @ A1: AS SHOWN		REV: H
D	19/10/22	ISSUED FOR APPROVAL		PROJECT: PRINCES HIGHWAY, HEATHCOTE, NSW				
E	31/10/22	ISSUED FOR APPROVAL						
F	03/03/23	ISSUED FOR APPROVAL						
G	14/08/23	ISSUED FOR APPROVAL						
H	16/08/23	ISSUED FOR APPROVAL						

Suite 1, Building 8, 49 Frenchs Forest Road East,  
Frenchs Forest, NSW 2086  
P.O. Box 652, Forestville, NSW 2087  
Ph: 02 9451 3455 Fax: 02 9451 3466  
Email: info@dbce.com.au  
ABN 23 039 013 724

CLIENT:  
**JCDecaux**

PROJECT:  
PRINCES HIGHWAY, HEATHCOTE, NSW

DRAWN  
M.T

DESIGN  
J.L

DATE: MAY 22

JOB NO:  
22038

DWG NO: DA02

SCALE @ A1: AS SHOWN

REV: H