


Exported 12/05/2023

Issue	Date	Description
A1.5	09/05/23	DA Plans
A1.4	20/04/23	DA Plans Draft
A1.3	21/02/23	DA Plans

Jinhong Design & Constructions Pty Ltd
12/55 Bexley Rd Campsie NSW 2194
+61 4 2583 8638 (04) 2583 8638
jinhongdesign@hotmail.com

Drawn EH	Job No.
Design JH	Scale 1:100 @ A3
Checked JH	
Issue A1.5	Sheet 05
Date 09/05/2023	

DA Plans
Project Duplex 50 Banks Street Padstow NSW
Title Basement Floor Plan

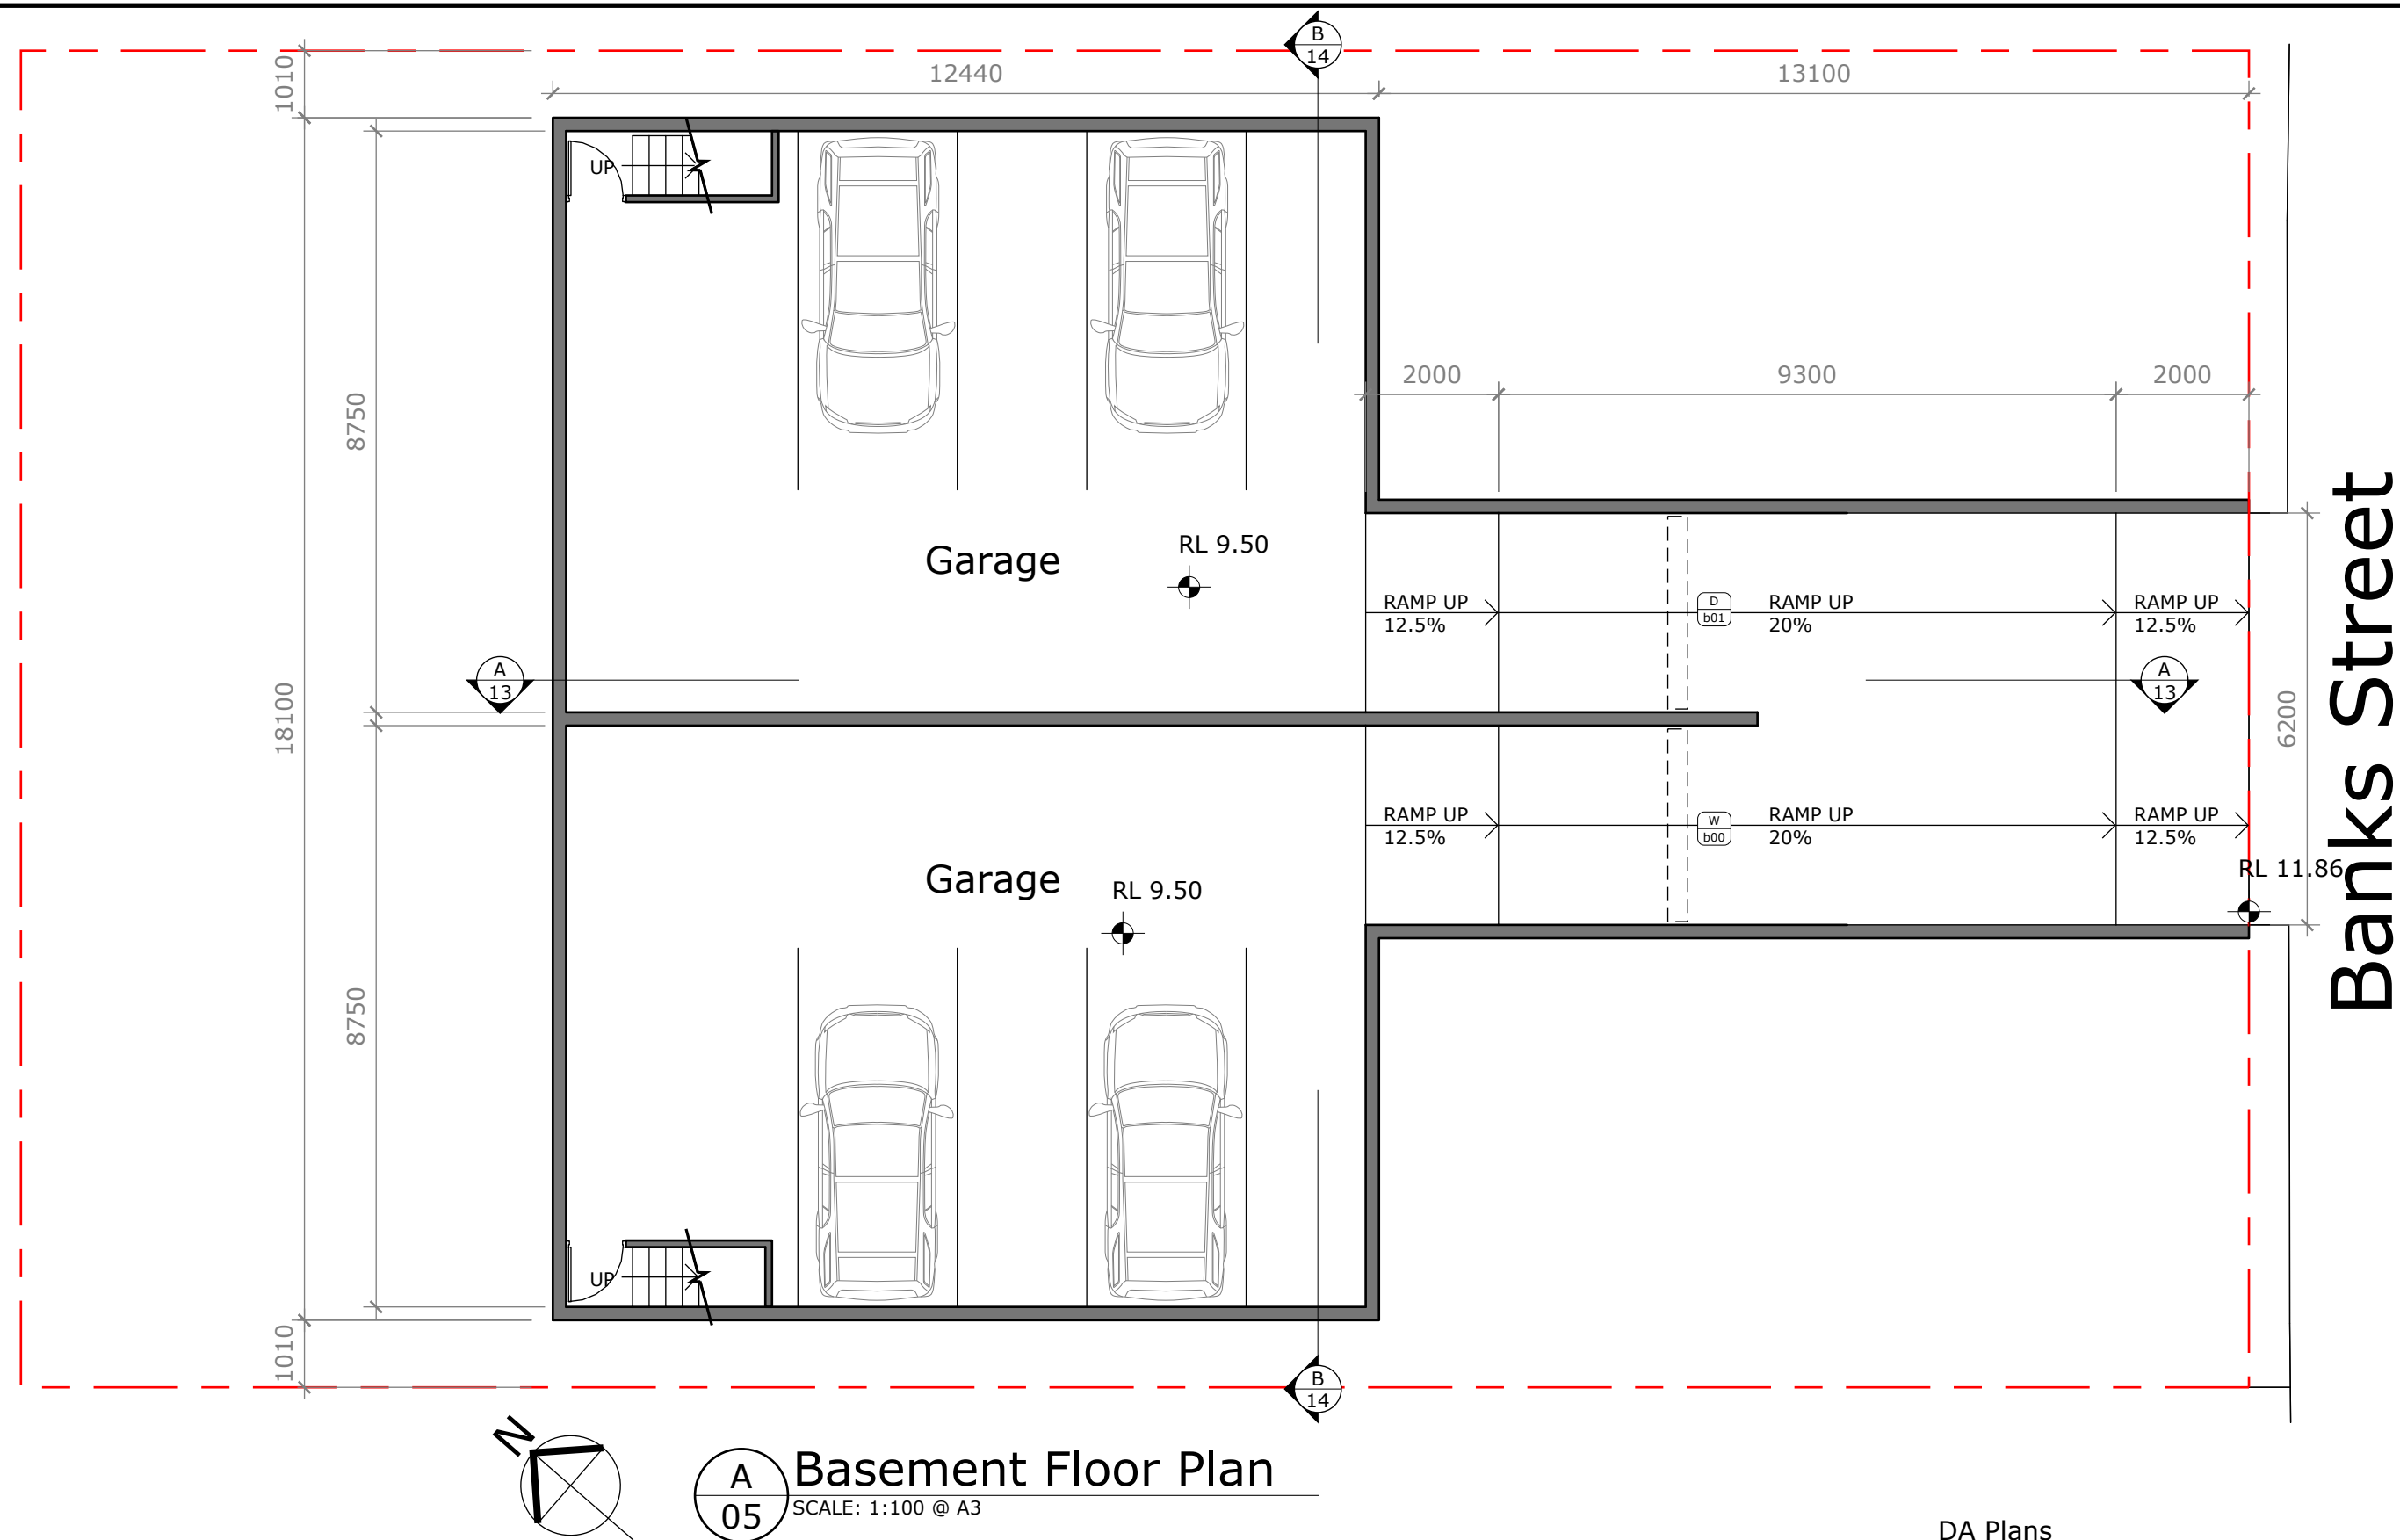

A 05 Basement Floor Plan
SCALE: 1:100 @ A3



Exported 12/05/2023

Issue	Date	Description
A1.5	09/05/23	DA Plans
A1.4	20/04/23	DA Plans Draft
A1.3	21/02/23	DA Plans

Jinhong Design & Constructions Pty Ltd
12/55 Bexley Rd Campsie NSW 2194
+61 4 2583 8638 (04) 2583 8638
jinhongdesign@hotmail.com

Drawn EH	Job No.
Design JH	Scale 1:100 @ A3
Checked JH	
Issue A1.5	Sheet 06
Date 09/05/2023	

DA Plans
Project
Duplex
50 Banks Street Padstow NSW
Title
Ground Floor Plan

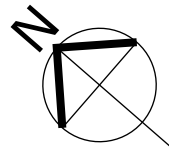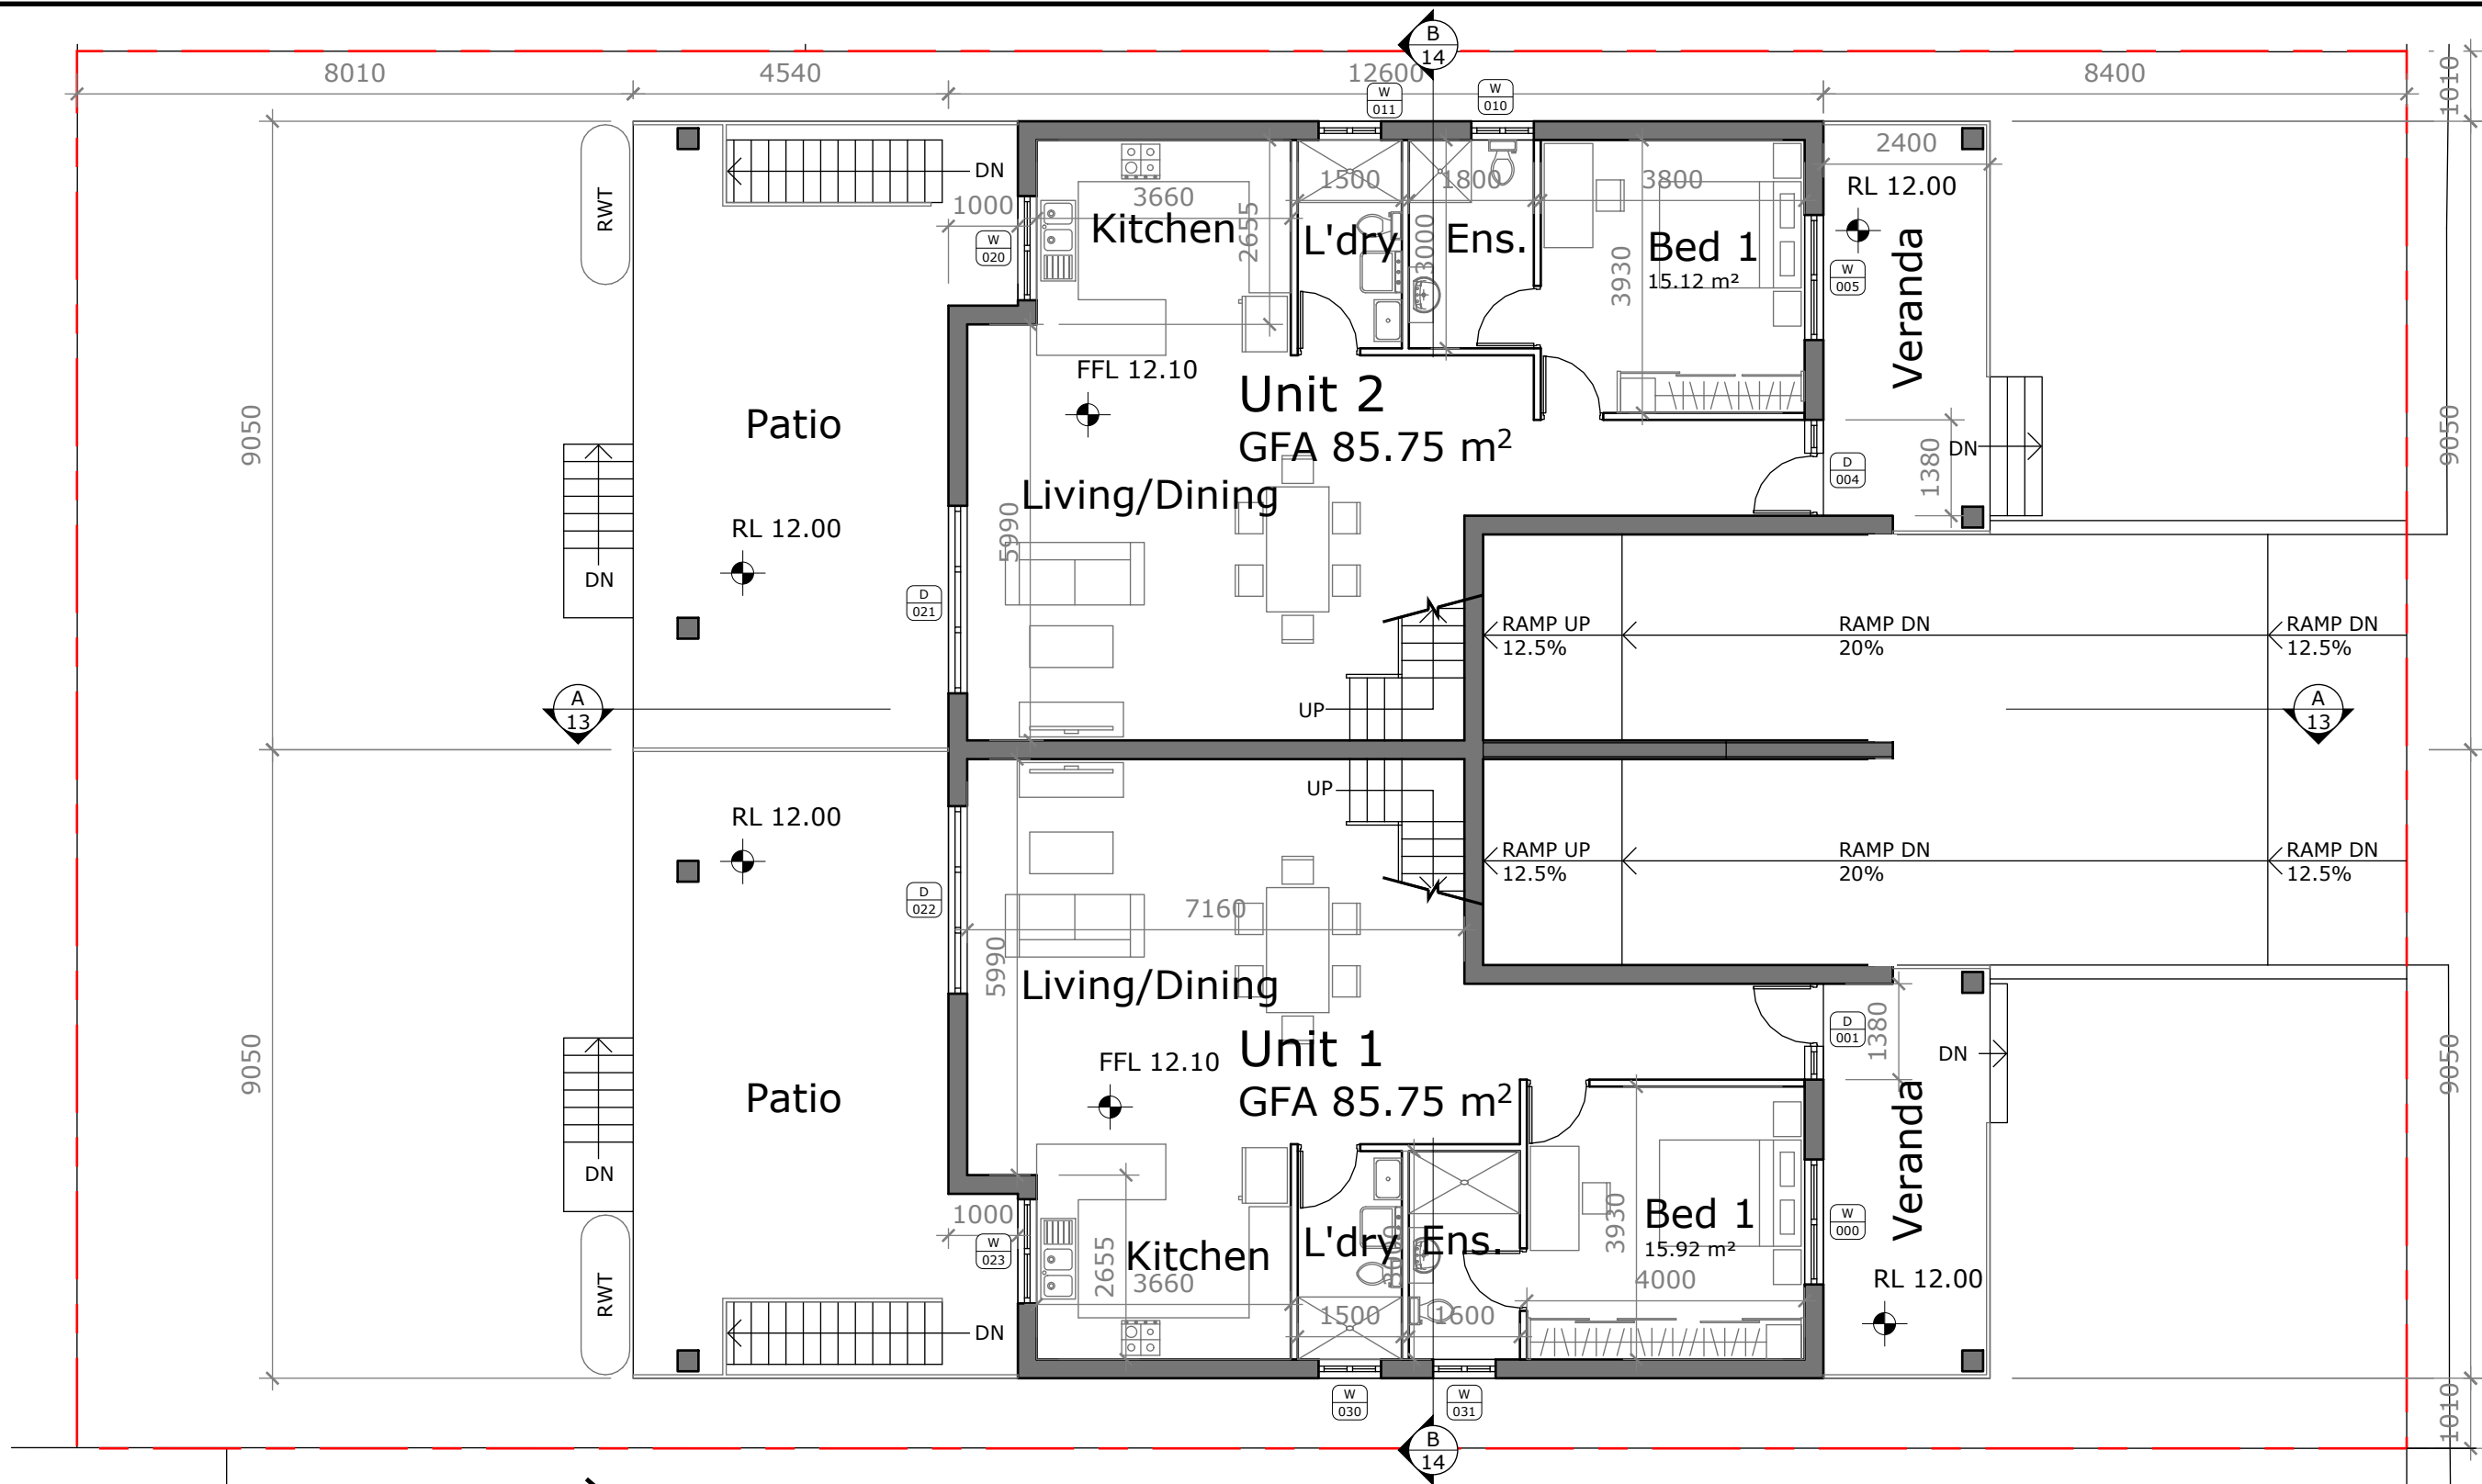


A 06 Ground Floor Plan
SCALE: 1:100 @ A3

Banks Street

Exported 12/05/2023

A1.5	09/05/23	DA Plans
A1.4	20/04/23	DA Plans Draft
A1.3	21/02/23	DA Plans
Issue	Date	Description

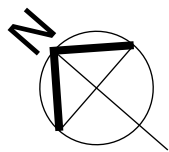

A
07

First Floor Plan

SCALE: 1:100 @ A3

Jinhong Design & Constructions Pty Ltd

12/55 Bexley Rd Campsie NSW 2194

+61 4 2583 8638

(04) 2583 8638

jinhongdesign@hotmail.com

Drawn
EH
Design
JH
Checked
JH

Job No.

Scale
1:100 @ A3

Issue

A1.5
Date
09/05/2023

Sheet

07


DA Plans

Project

Duplex
50 Banks Street Padstow NSW

Title

First Floor Plan

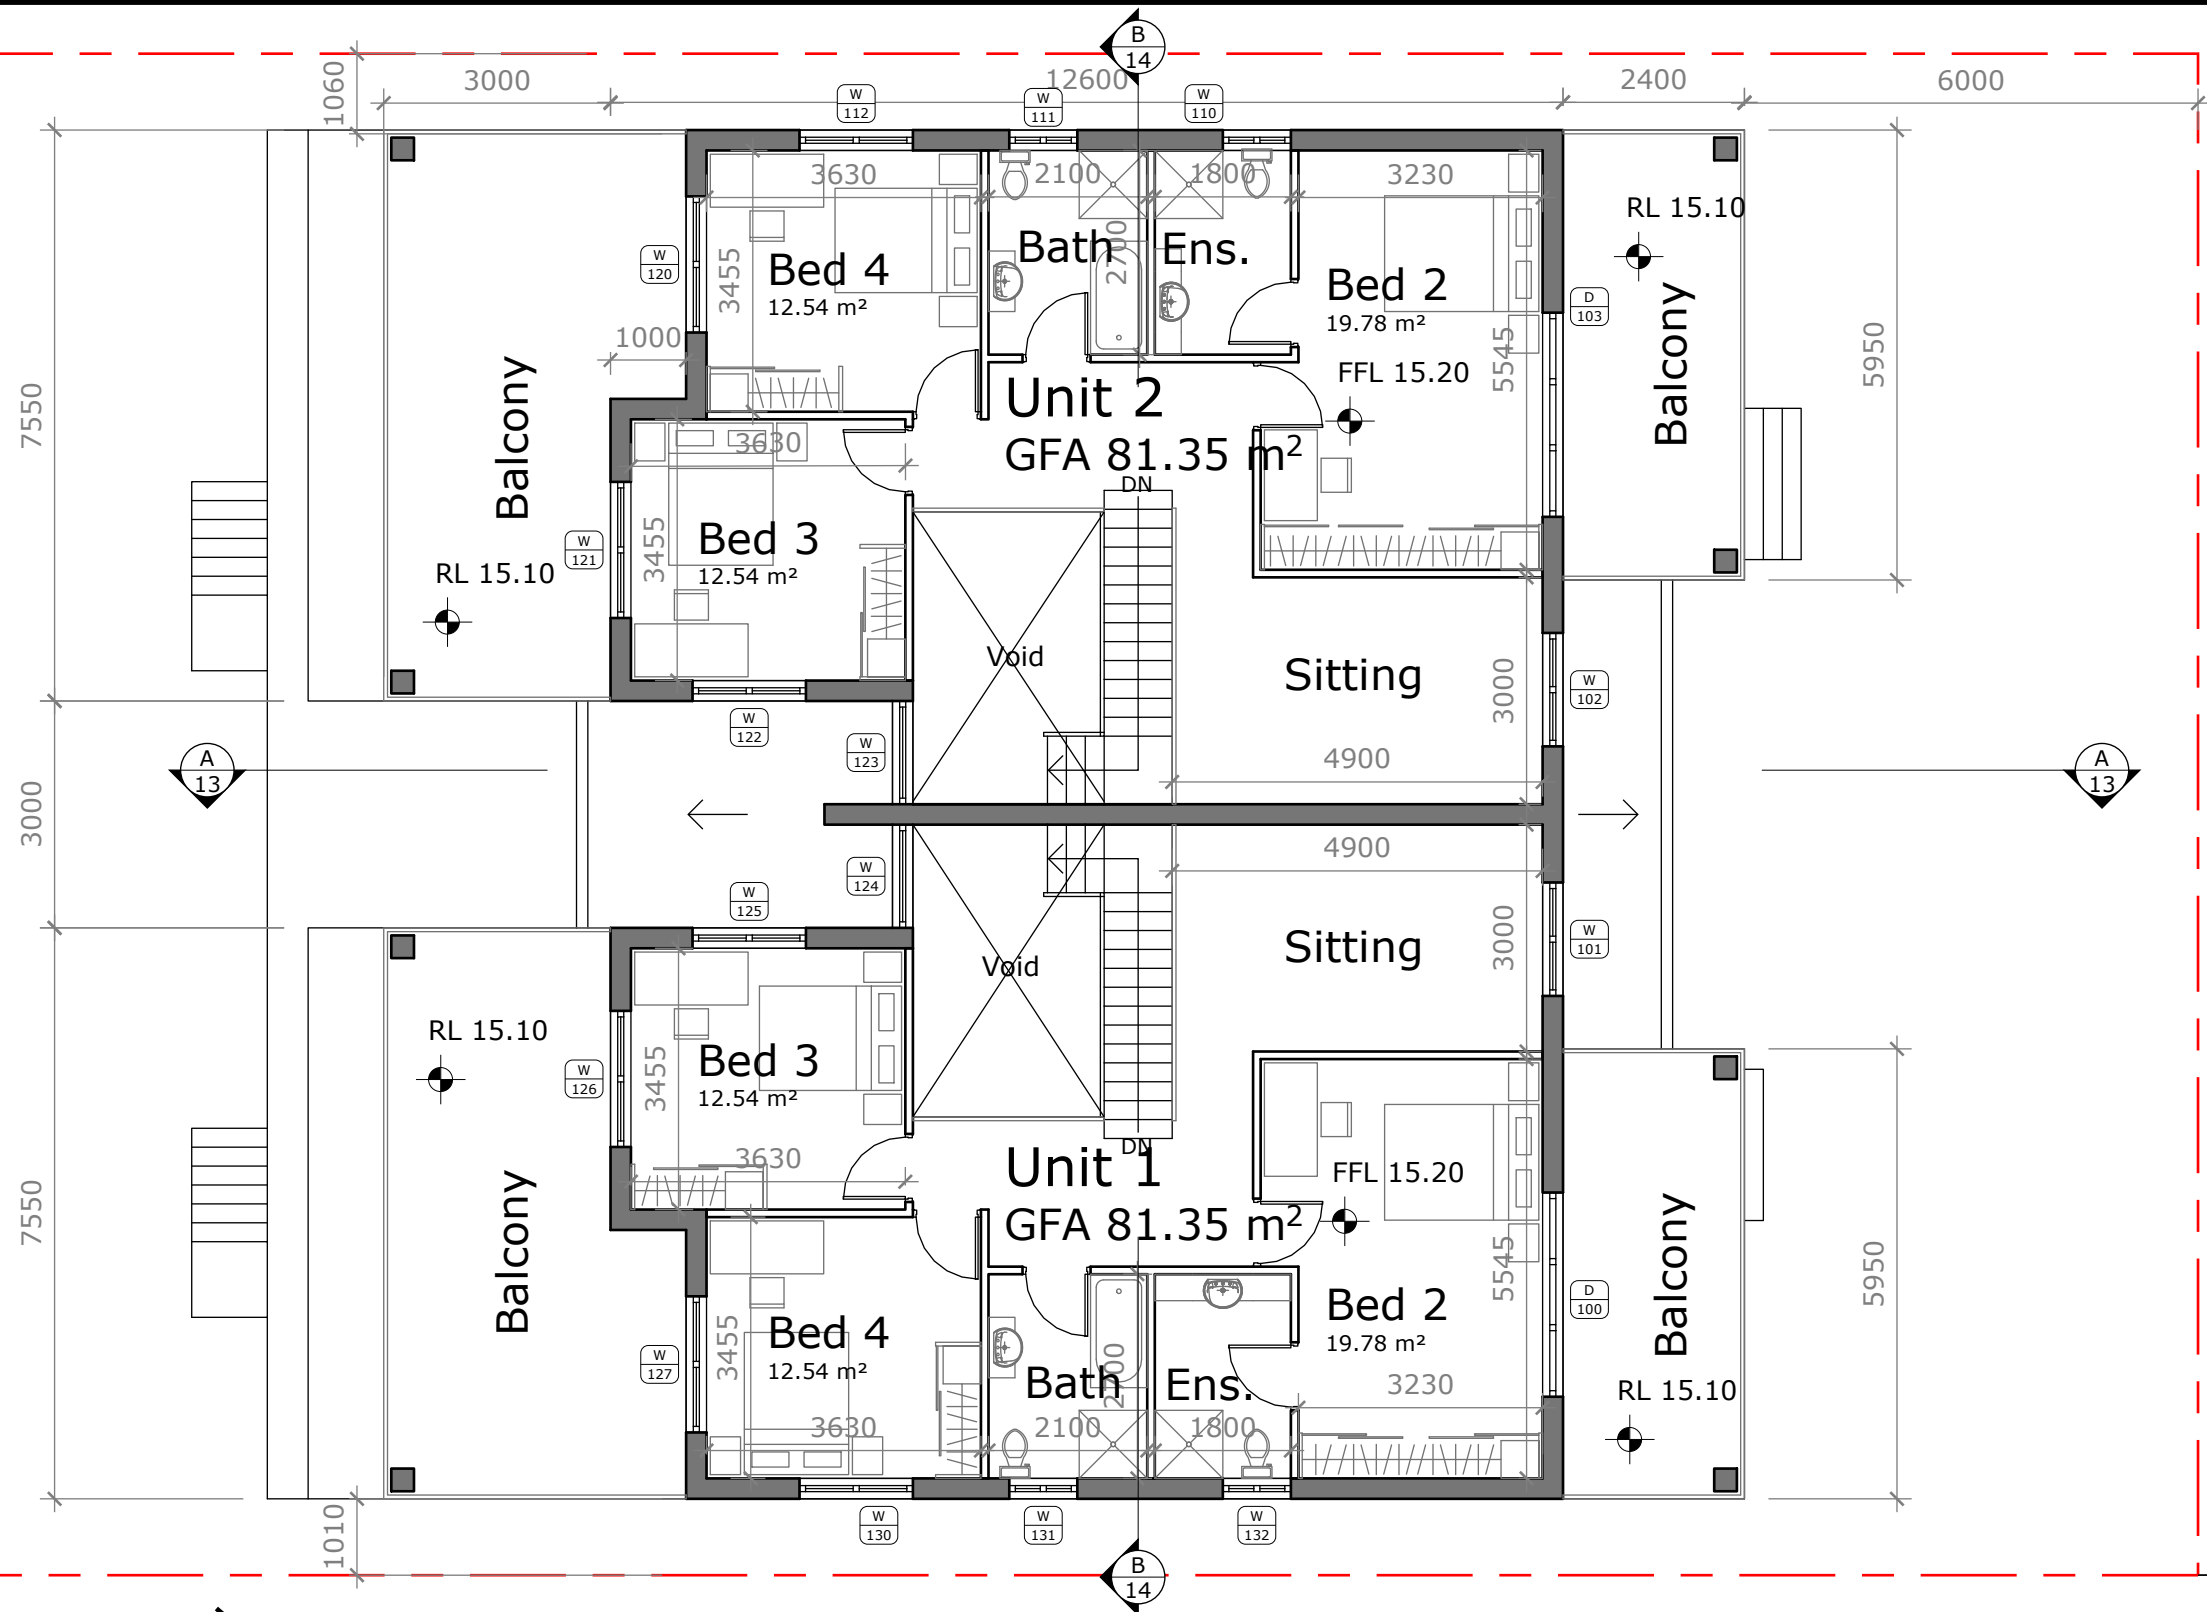

Banks Street