



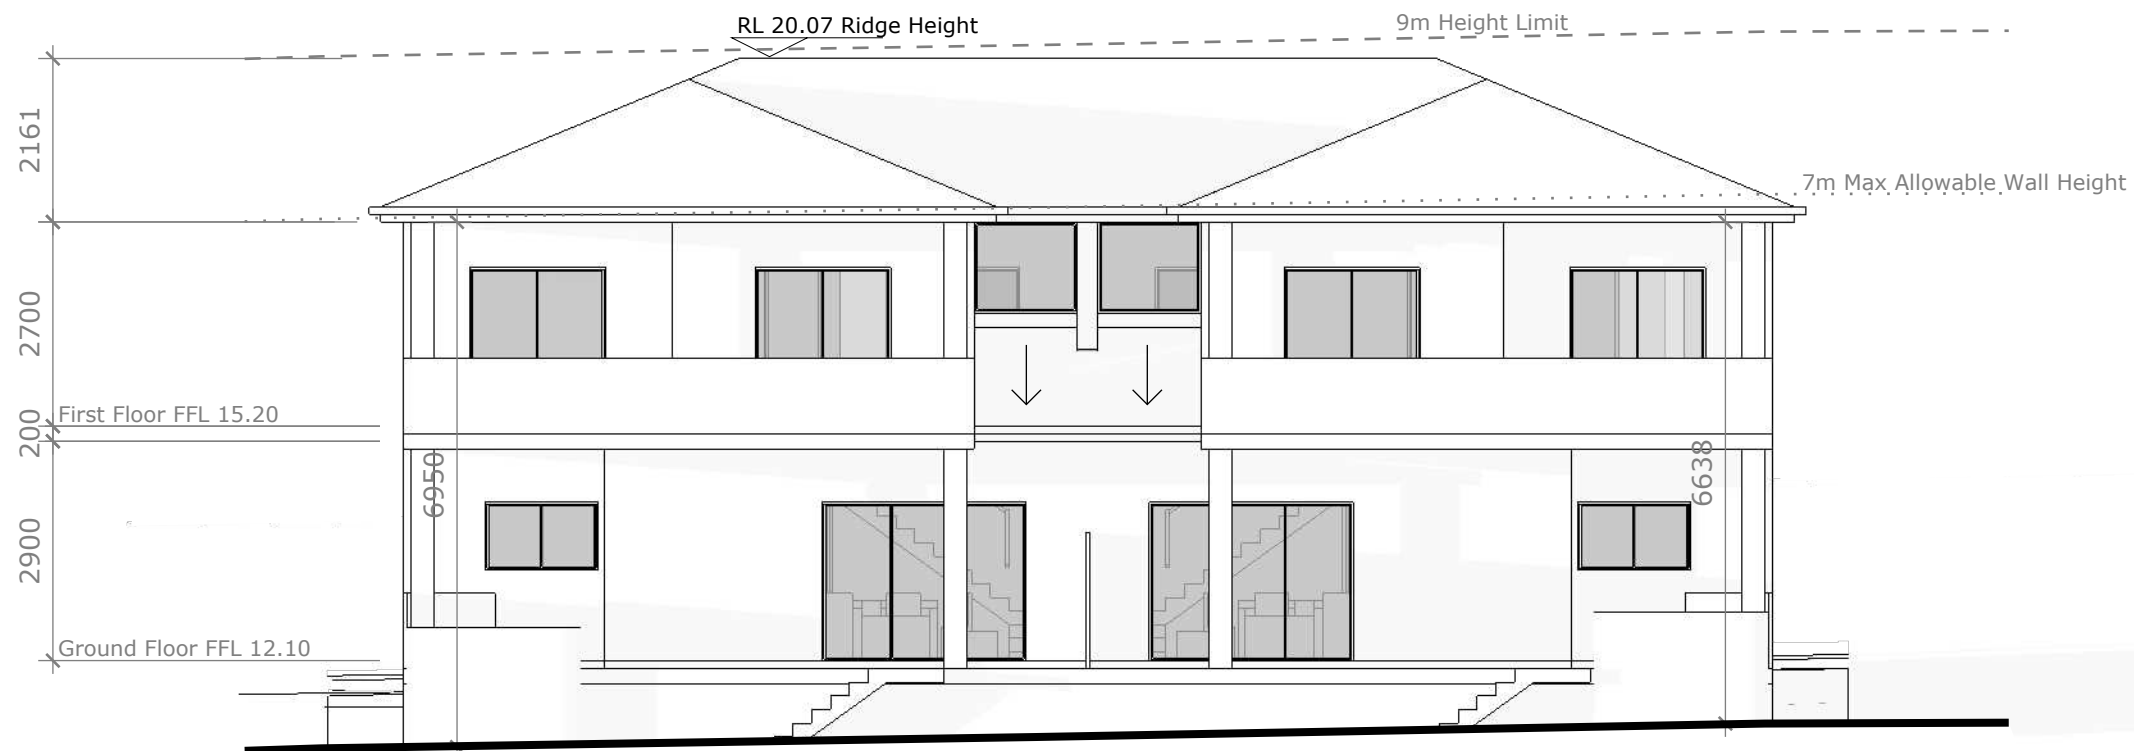

A
09 **North Elevation**
SCALE: 1:100 @ A3

DA Plans

			Jinhong Design & Constructions Pty Ltd 12/55 Bexley Rd Campsie NSW 2194 +61 4 2583 8638 (04) 2583 8638 jinhongdesign@hotmail.com	Drawn EH	Job No.	Project Duplex 50 Banks Street Padstow NSW Title North Elevation
				Design JH	Scale 1:100 @ A3	
				Checked JH		
				Issue A1.5	Sheet 09	
				Date 09/05/2023		
A1.5	09/05/23	DA Plans				
A1.4	20/04/23	DA Plans Draft				
A1.3	21/02/23	DA Plans				
Issue	Date	Description				

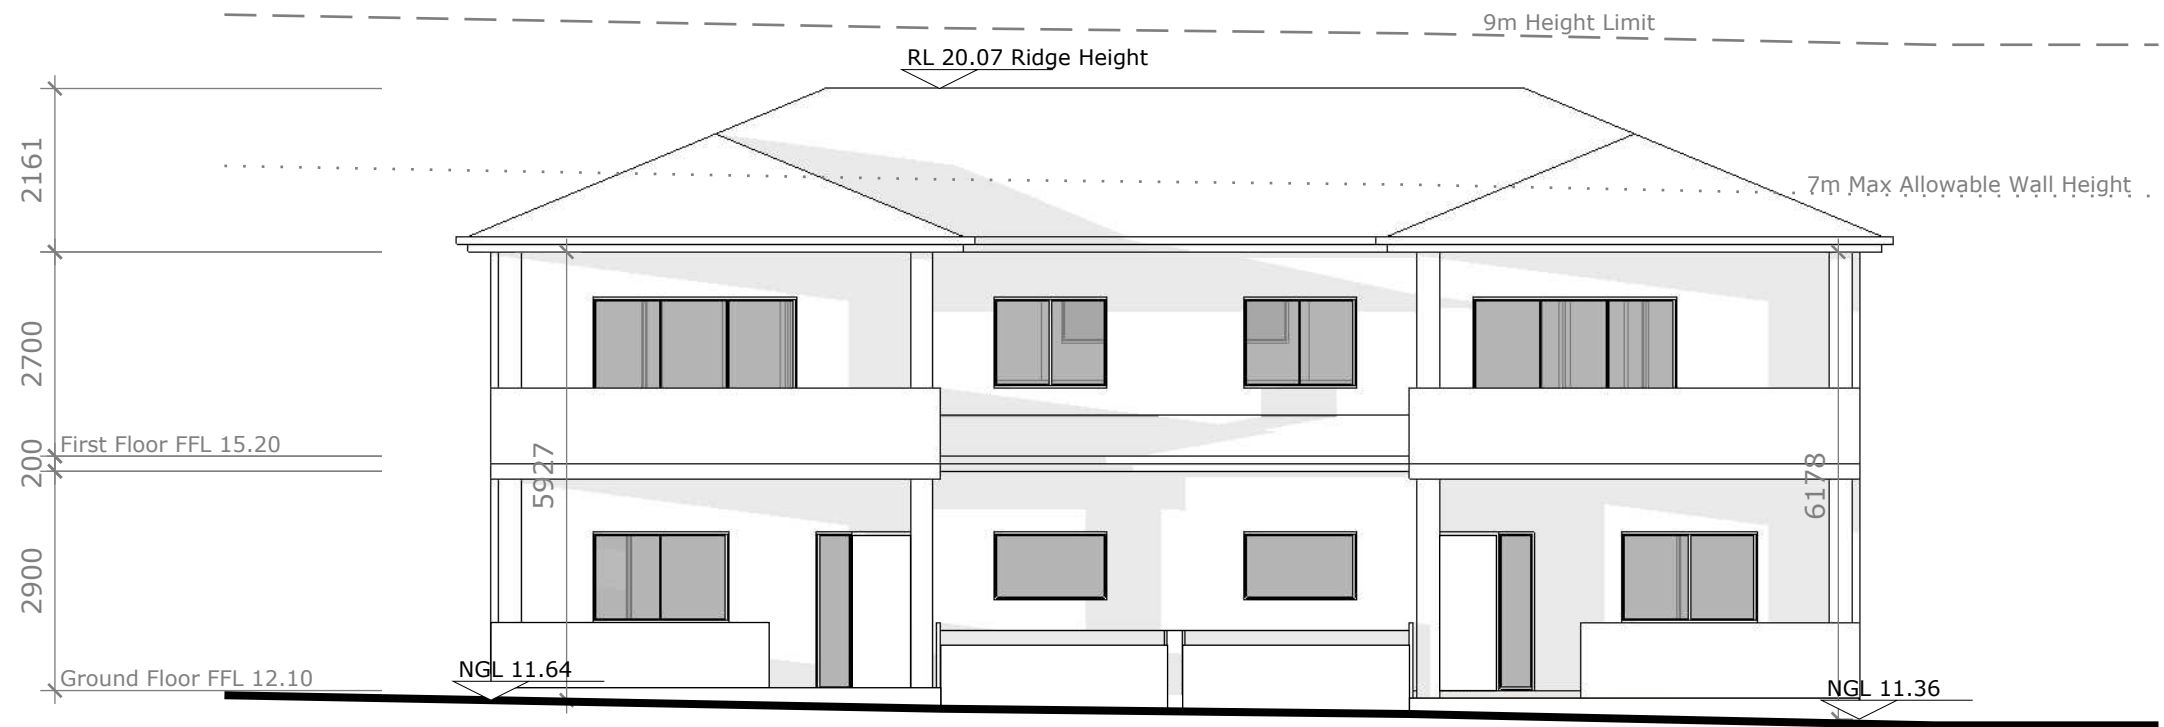

A 10 South Elevation
SCALE: 1:100 @ A3

Exported 12/05/2023


Issue	Date	Description
A1.5	09/05/23	DA Plans
A1.4	20/04/23	DA Plans Draft
A1.3	21/02/23	DA Plans

Jinhong Design & Constructions Pty Ltd
12/55 Bexley Rd Campsie NSW 2194
+61 4 2583 8638 (04) 2583 8638
jinhongdesign@hotmail.com

Drawn EH	Job No.
Design JH	Scale 1:100 @ A3
Checked JH	
Issue A1.5	Sheet 10
Date 09/05/2023	

DA Plans

Project Duplex 50 Banks Street Padstow NSW
Title South Elevation

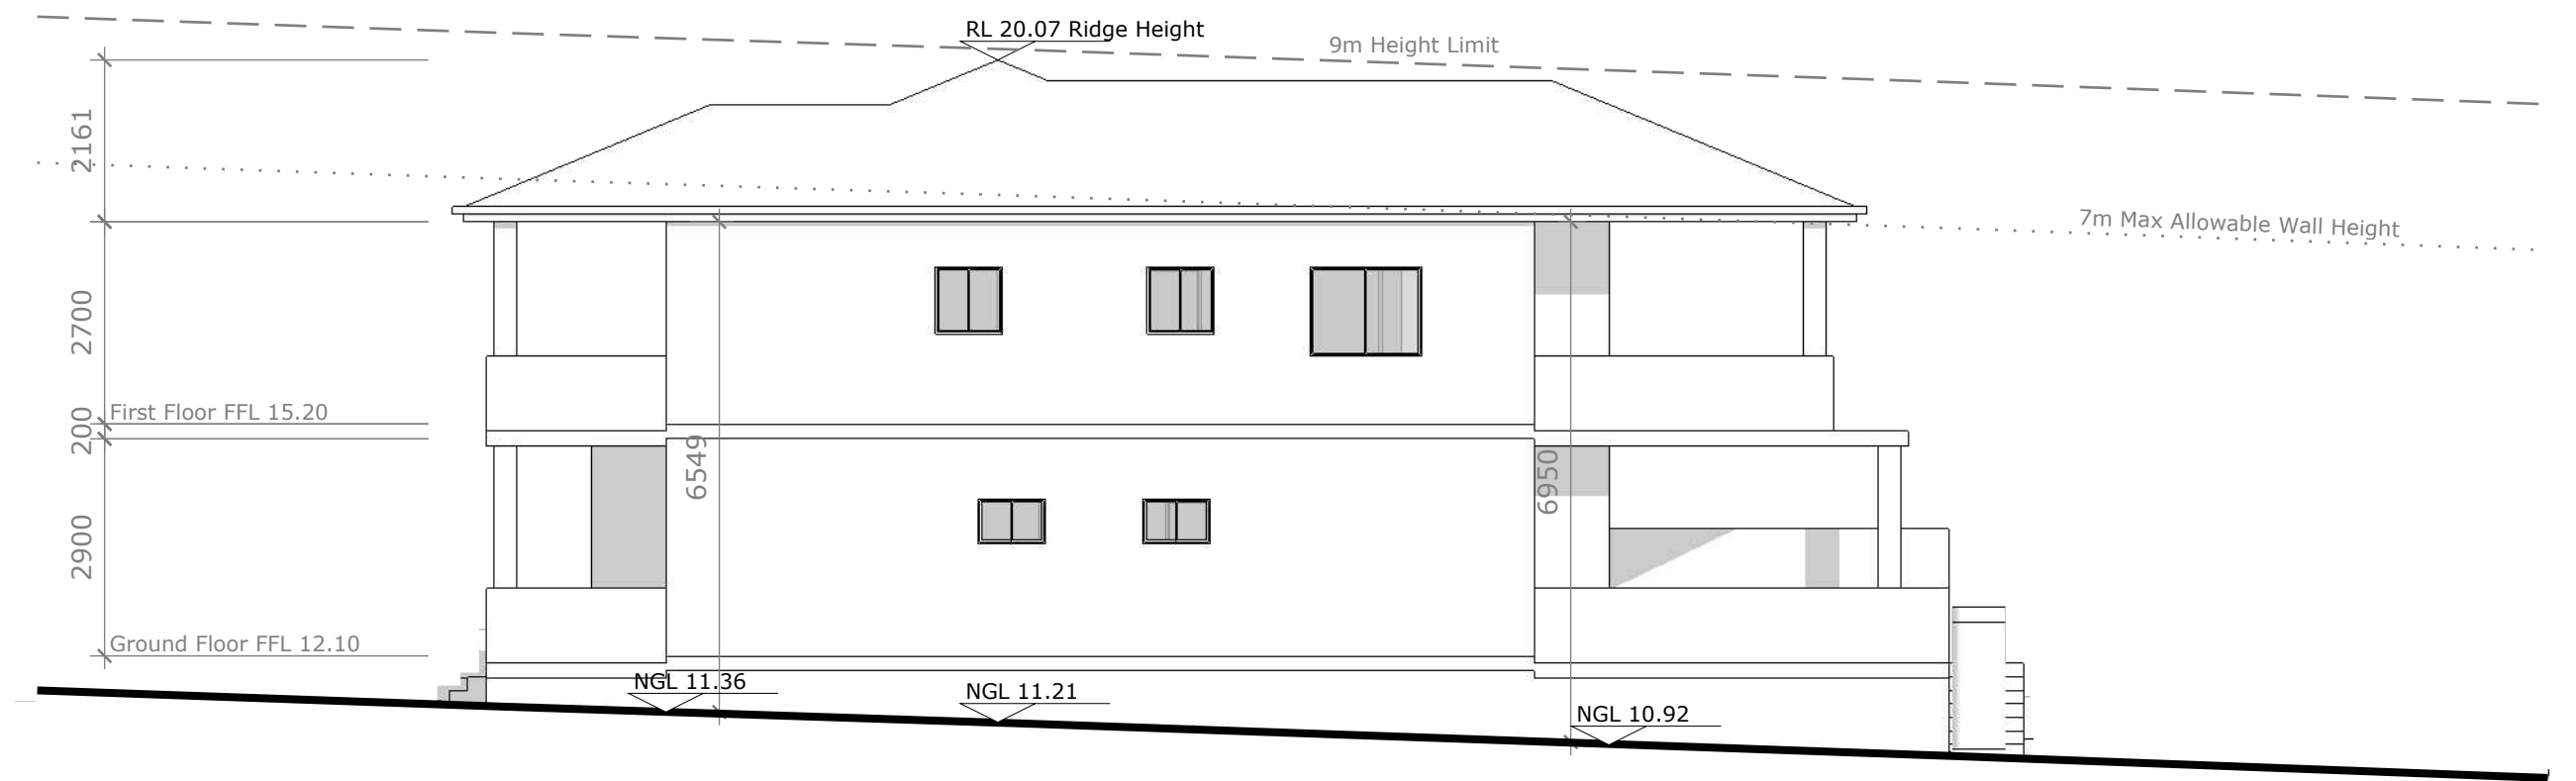

A
11 East Elevation
SCALE: 1:100 @ A3

Exported 12/05/2023


Issue	Date	Description
A1.5	09/05/23	DA Plans
A1.4	20/04/23	DA Plans Draft
A1.3	21/02/23	DA Plans

Jinhong Design & Constructions Pty Ltd
12/55 Bexley Rd Campsie NSW 2194
+61 4 2583 8638 (04) 2583 8638
jinhongdesign@hotmail.com

Drawn EH	Job No.
Design JH	Scale 1:100 @ A3
Checked JH	
Issue A1.5	Sheet 11
Date 09/05/2023	

DA Plans

Project Duplex 50 Banks Street Padstow NSW
Title East Elevation

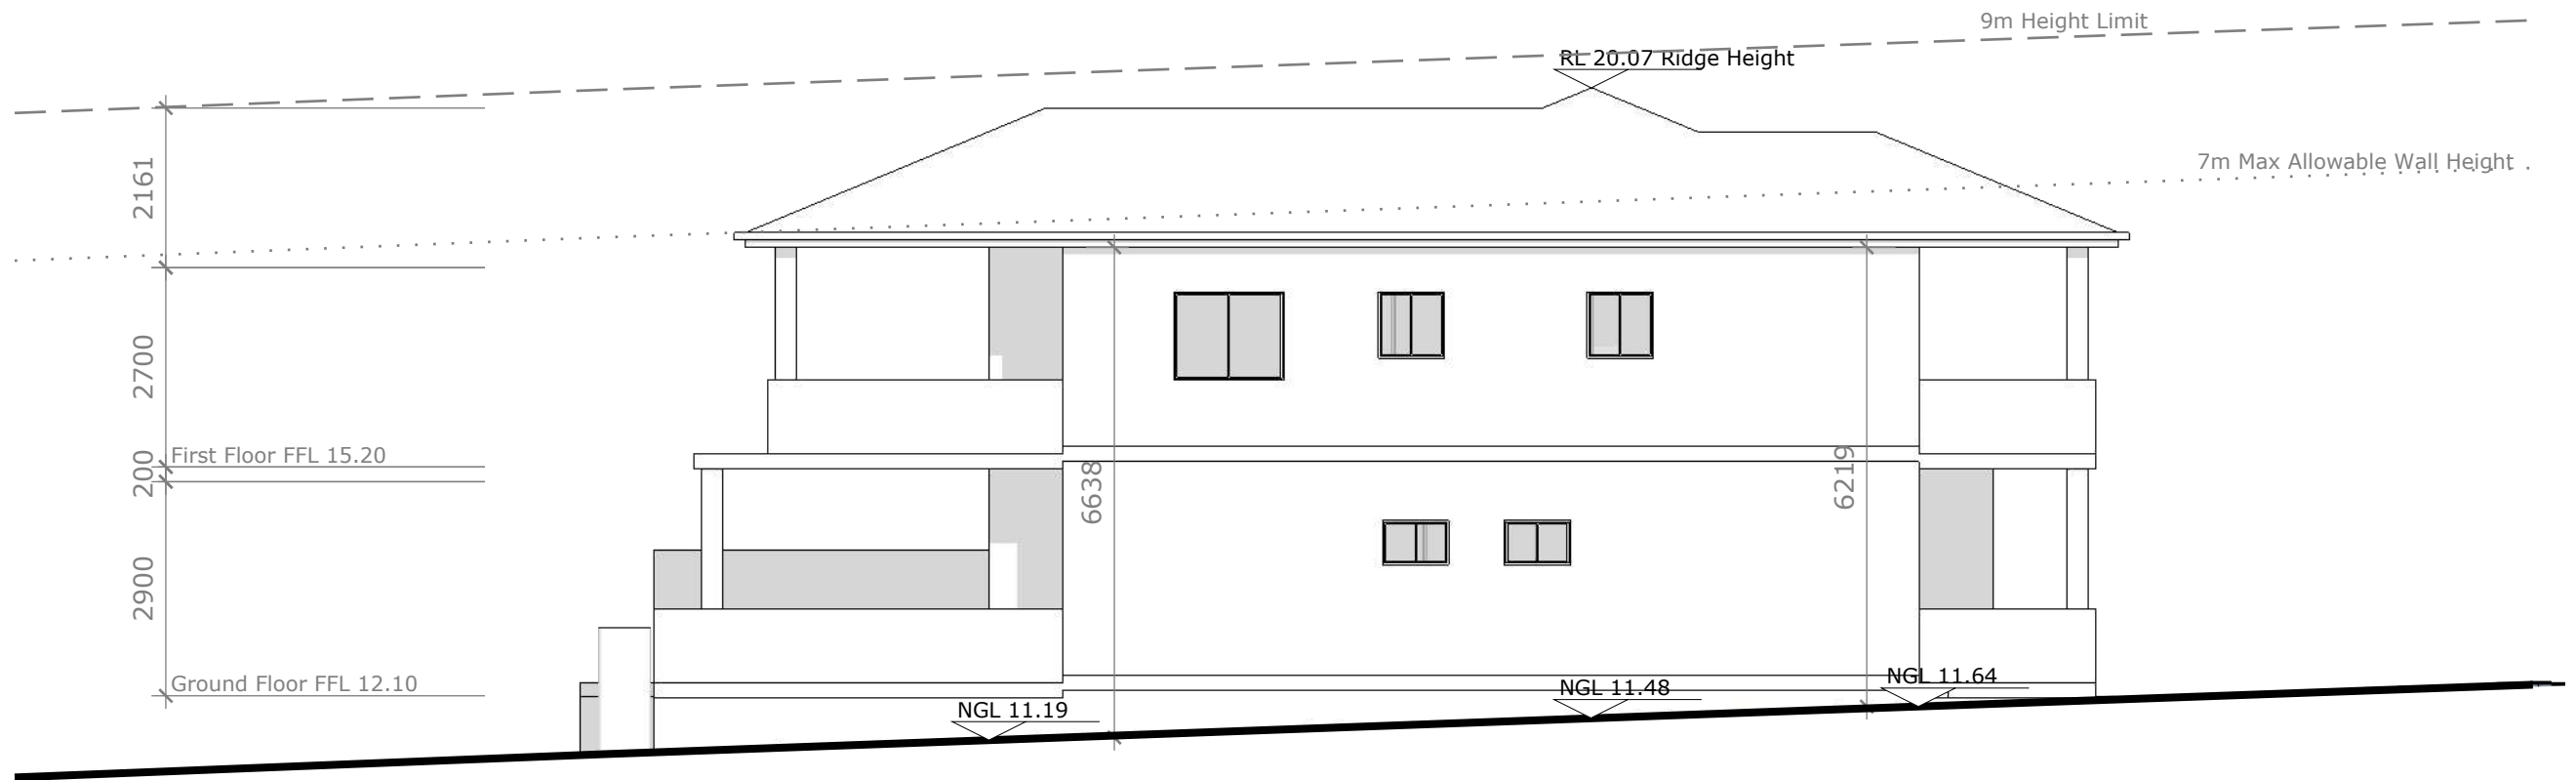

A 12 West Elevation
SCALE: 1:100 @ A3

Exported 12/05/2023


Issue	Date	Description
A1.5	09/05/23	DA Plans
A1.4	20/04/23	DA Plans Draft
A1.3	21/02/23	DA Plans

Jinhong Design & Constructions Pty Ltd
12/55 Bexley Rd Campsie NSW 2194
+61 4 2583 8638 (04) 2583 8638
jinhongdesign@hotmail.com

Drawn EH	Job No.
Design JH	Scale 1:100 @ A3
Checked JH	
Issue A1.5	Sheet 12
Date 09/05/2023	

DA Plans


Project Duplex 50 Banks Street Padstow NSW
Title West Elevation

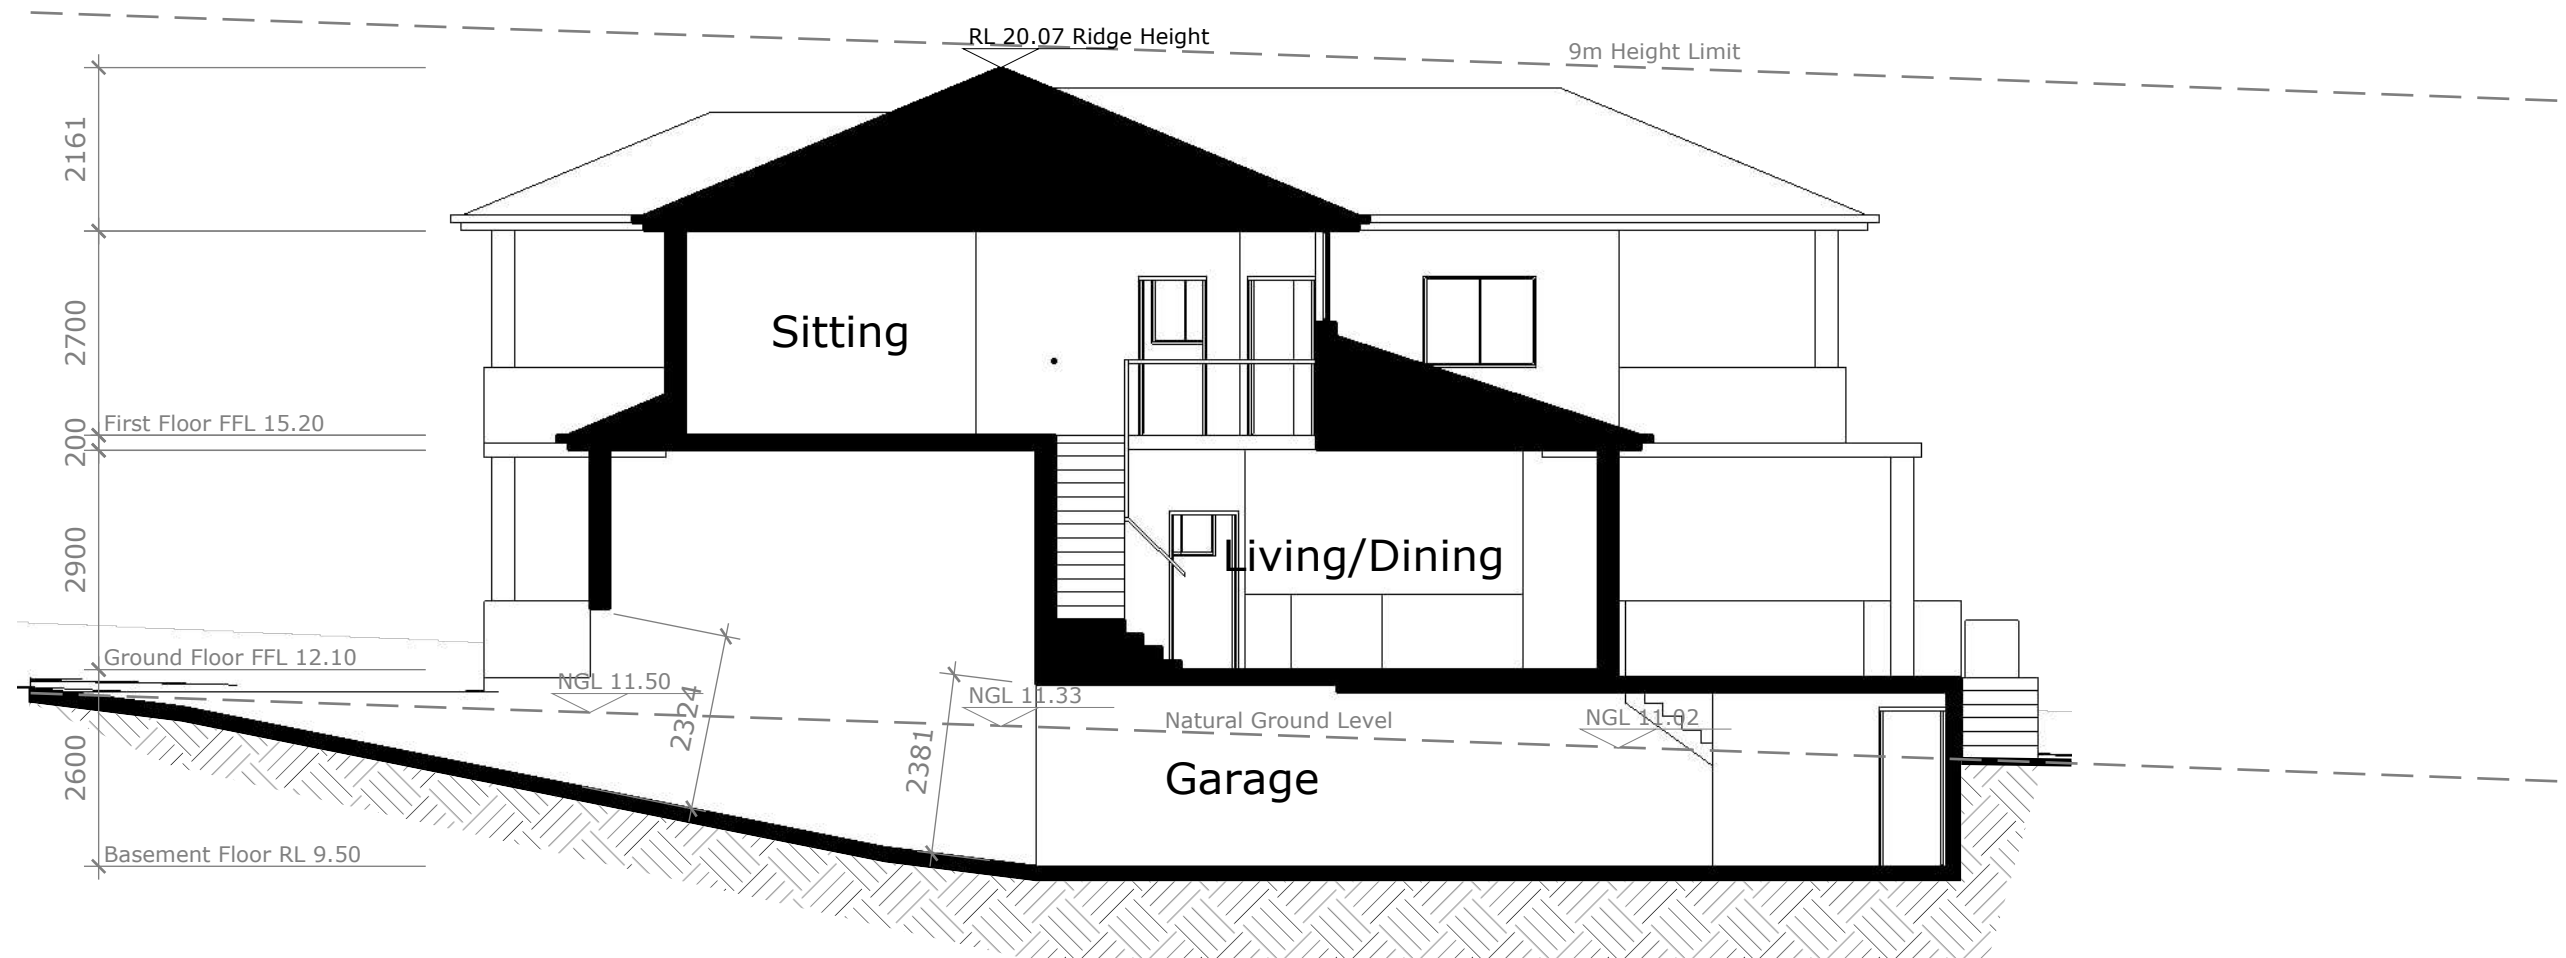

A
13 Section A-A
SCALE: 1:100 @ A3

DA Plans

			Jinhong Design & Constructions Pty Ltd 12/55 Bexley Rd Campsie NSW 2194 +61 4 2583 8638 (04) 2583 8638 jinhongdesign@hotmail.com	Drawn EH	Job No.	Project Duplex 50 Banks Street Padstow NSW
				Design JH	Scale 1:100 @ A3	
				Checked JH		
A1.5	09/05/23	DA Plans		Issue A1.5	Sheet 13	Title Section A-A
A1.4	20/04/23	DA Plans Draft		Date 09/05/2023		
A1.3	21/02/23	DA Plans				
Issue	Date	Description				

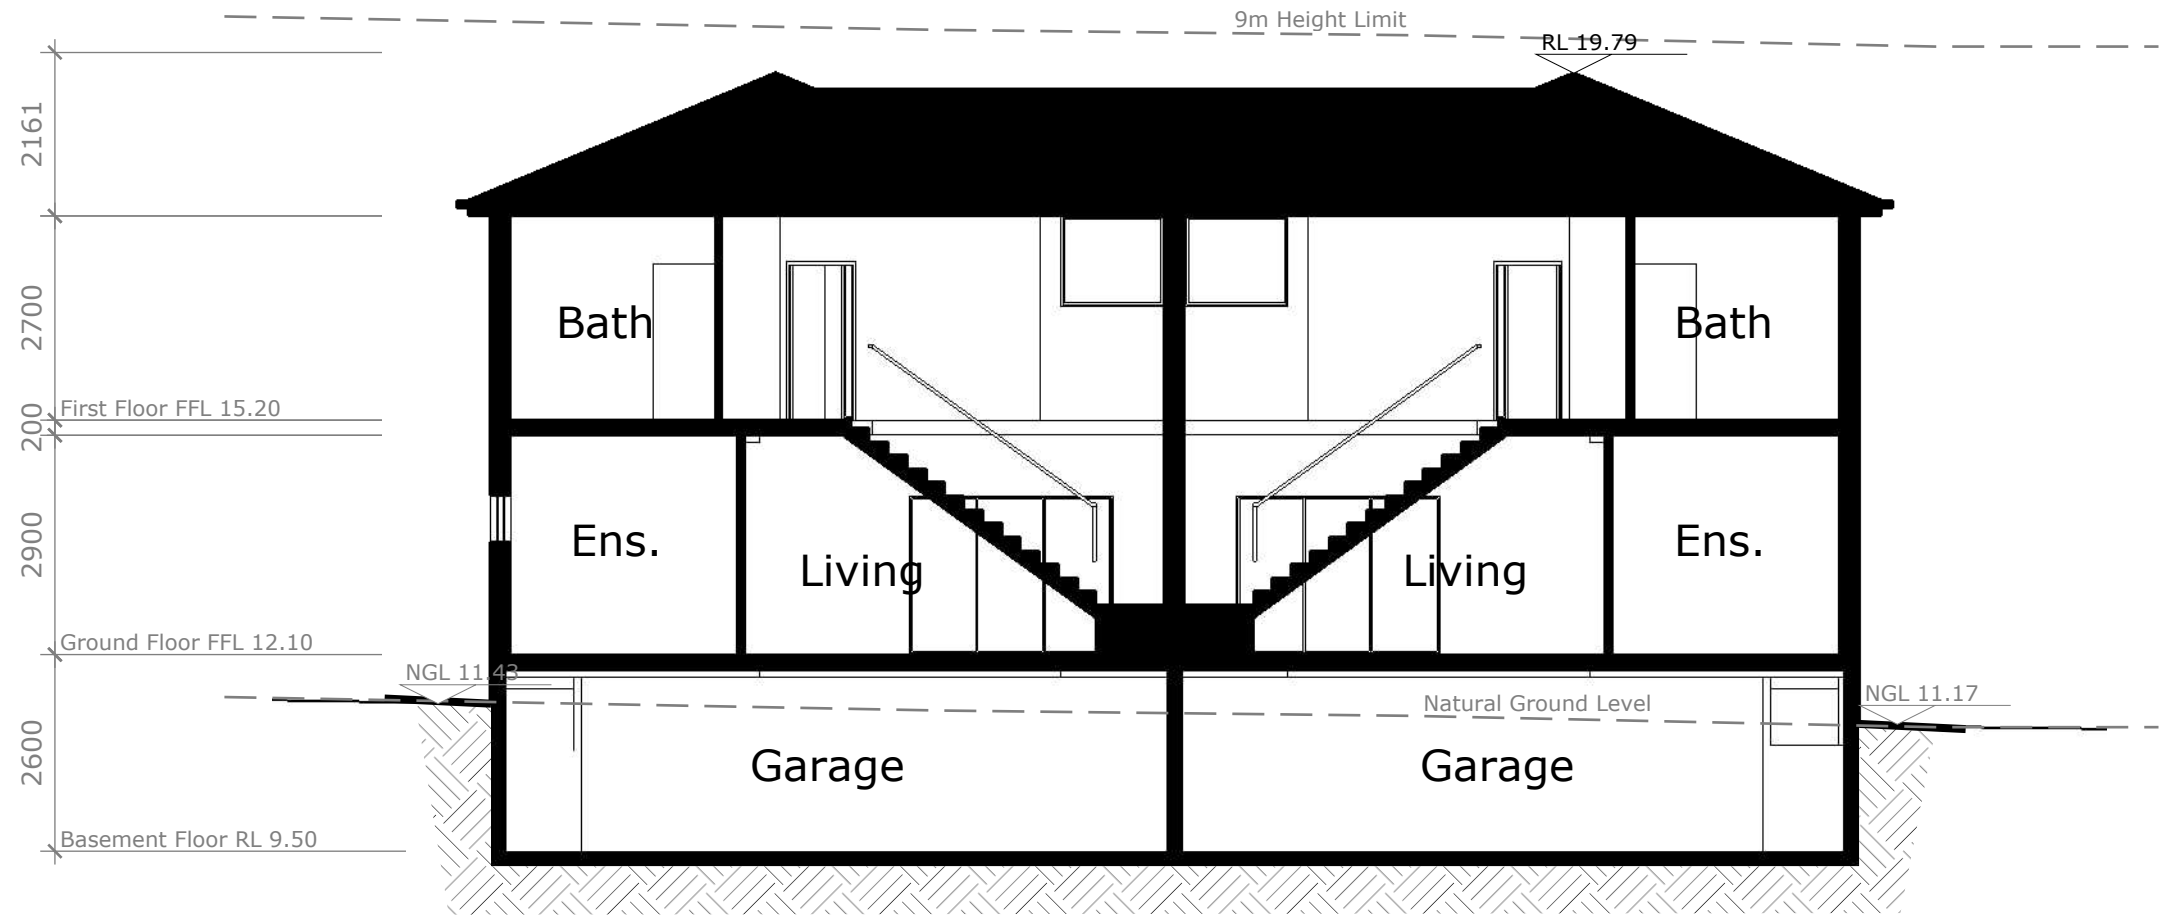

B
14 Section B-B
SCALE: 1:100 @ A3

DA Plans

			Jinhong Design & Constructions Pty Ltd 12/55 Bexley Rd Campsie NSW 2194 +61 4 2583 8638 (04) 2583 8638 jinhongdesign@hotmail.com	Drawn EH	Job No.	Project Duplex 50 Banks Street Padstow NSW Title Section B-B
				Design JH	Scale 1:100 @ A3	
				Checked JH		
				Issue A1.5	Sheet 14	
				Date 09/05/2023		
A1.5	09/05/23	DA Plans				
A1.4	20/04/23	DA Plans Draft				
A1.3	21/02/23	DA Plans				
Issue	Date	Description				