



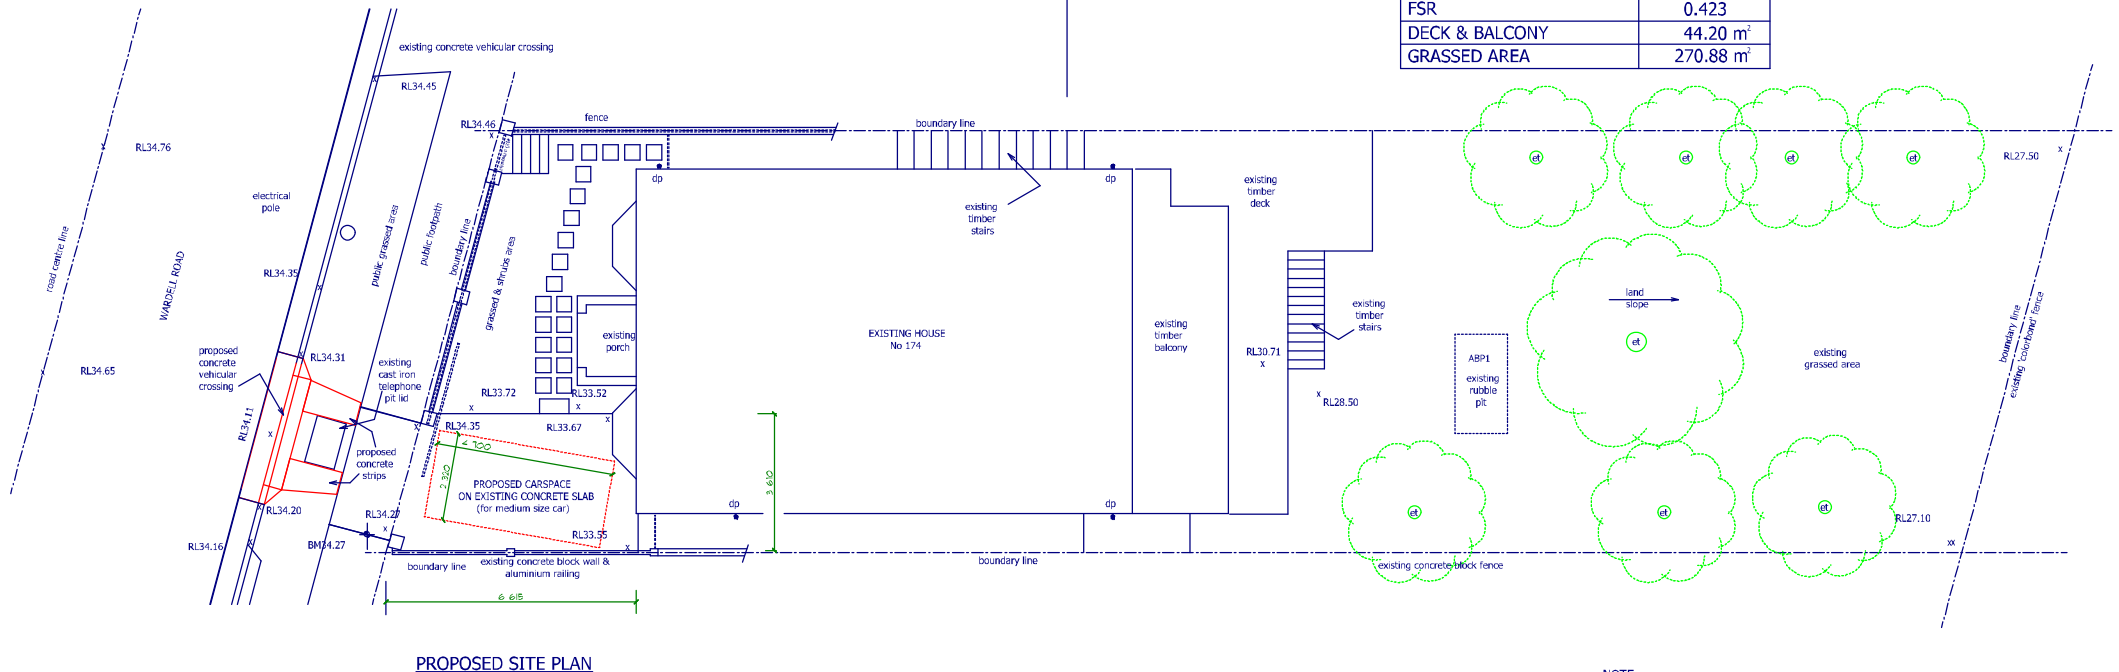

 DPM Design and Plans Pty Ltd ABN 27 743 528 732 T (02) 9558 5885 M 0415 143 982 E dpm@outlook.com.au	REVISION	DESCRIPTION	ISSUED	PROPOSED CAR SPACE & VEHICULAR CROSSING		AT 174 WARDELL ROAD, EARLWOOD NSW		
				FOR GREGORIO & MARIA GARRIGO		TITLE NOTIFICATION PLAN		
				DATE MAY / 2023	DRAWN BY GG	SCALE : 1 : 100	SHEET : 1 OF 2	SIZE : A4

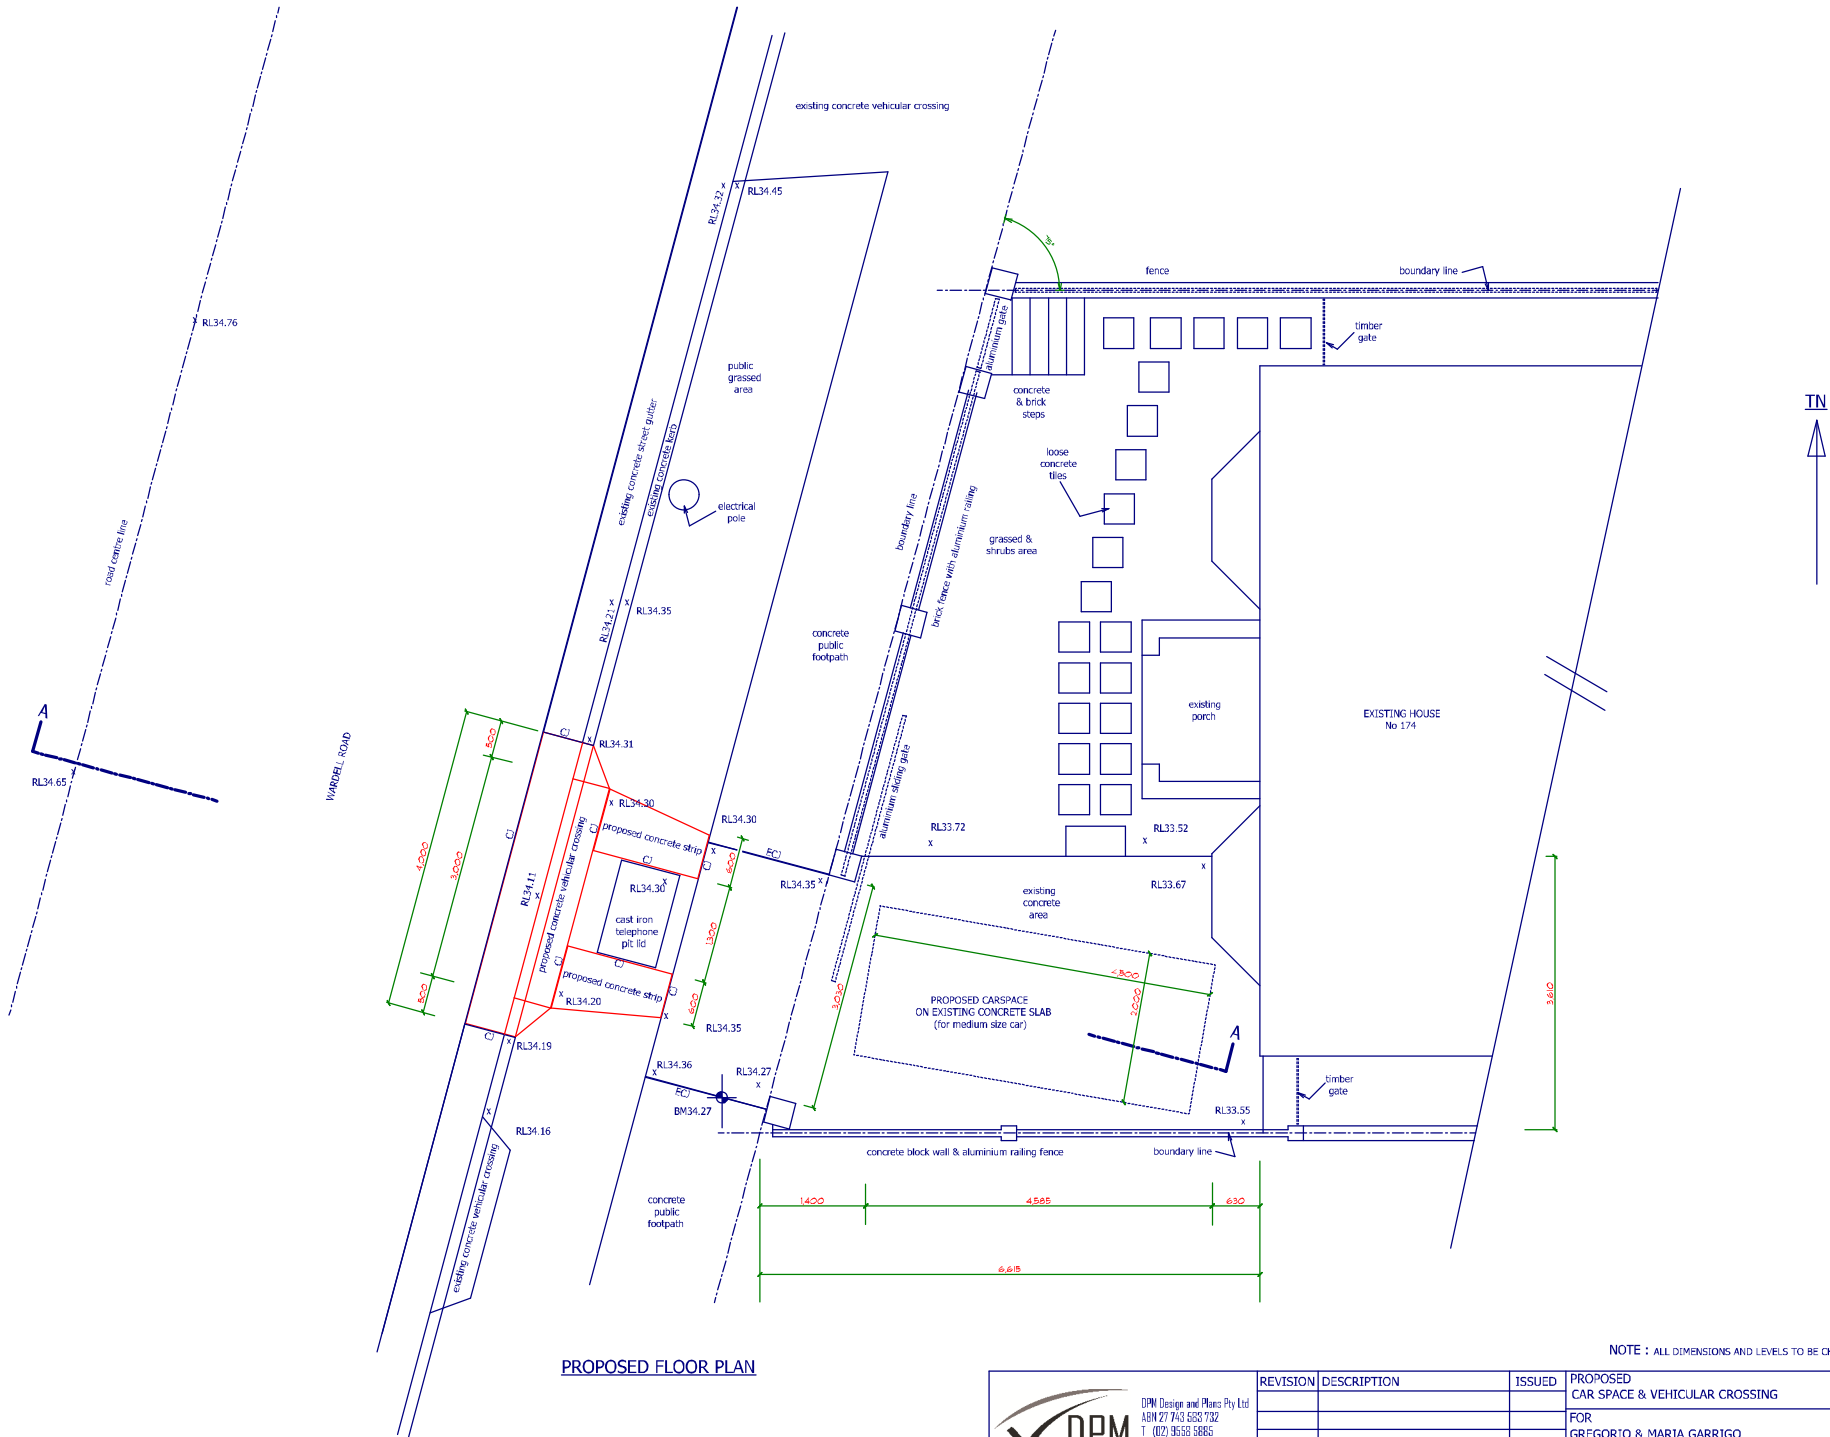

PROPOSED FLOOR PLAN

NOTE : ALL DIMENSIONS AND LEVELS TO BE CHECKED ON SITE

 DPM Design and Plans Pty Ltd ABN 27 743 528 732 T: (02) 9558 5885 M: 0418 143 982 E: dpm@outlook.com.au	REVISION	DESCRIPTION	ISSUED	PROPOSED CAR SPACE & VEHICULAR CROSSING		AT 174 WARDELL ROAD, EARLEWOOD NSW	
				FOR		TITLE	
				GREGORIO & MARIA GARRIGO		NOTIFICATION PLAN	
				DATE	DRAWN BY GG	SCALE :	SHEET :
				MAY / 2023		1 : 100	2 OF 2
				SIZE :		A4	