

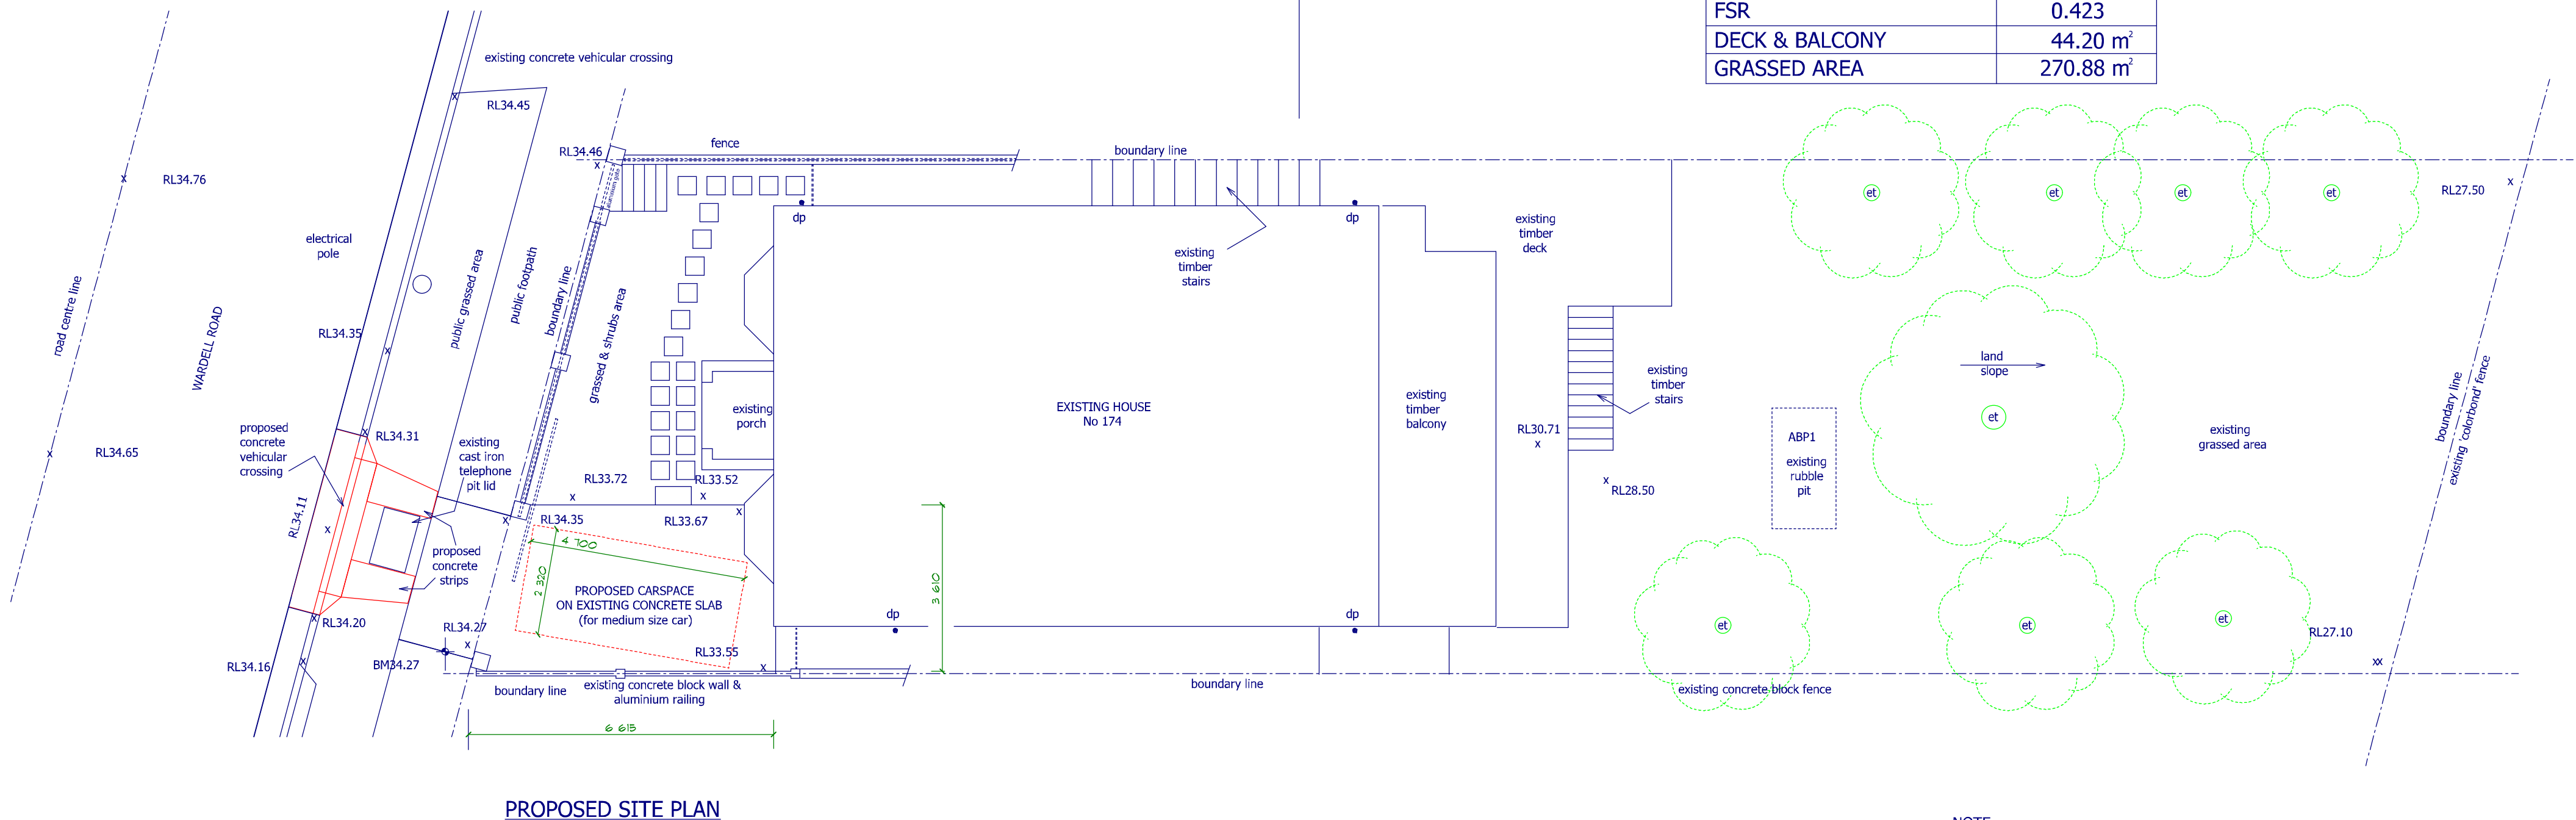


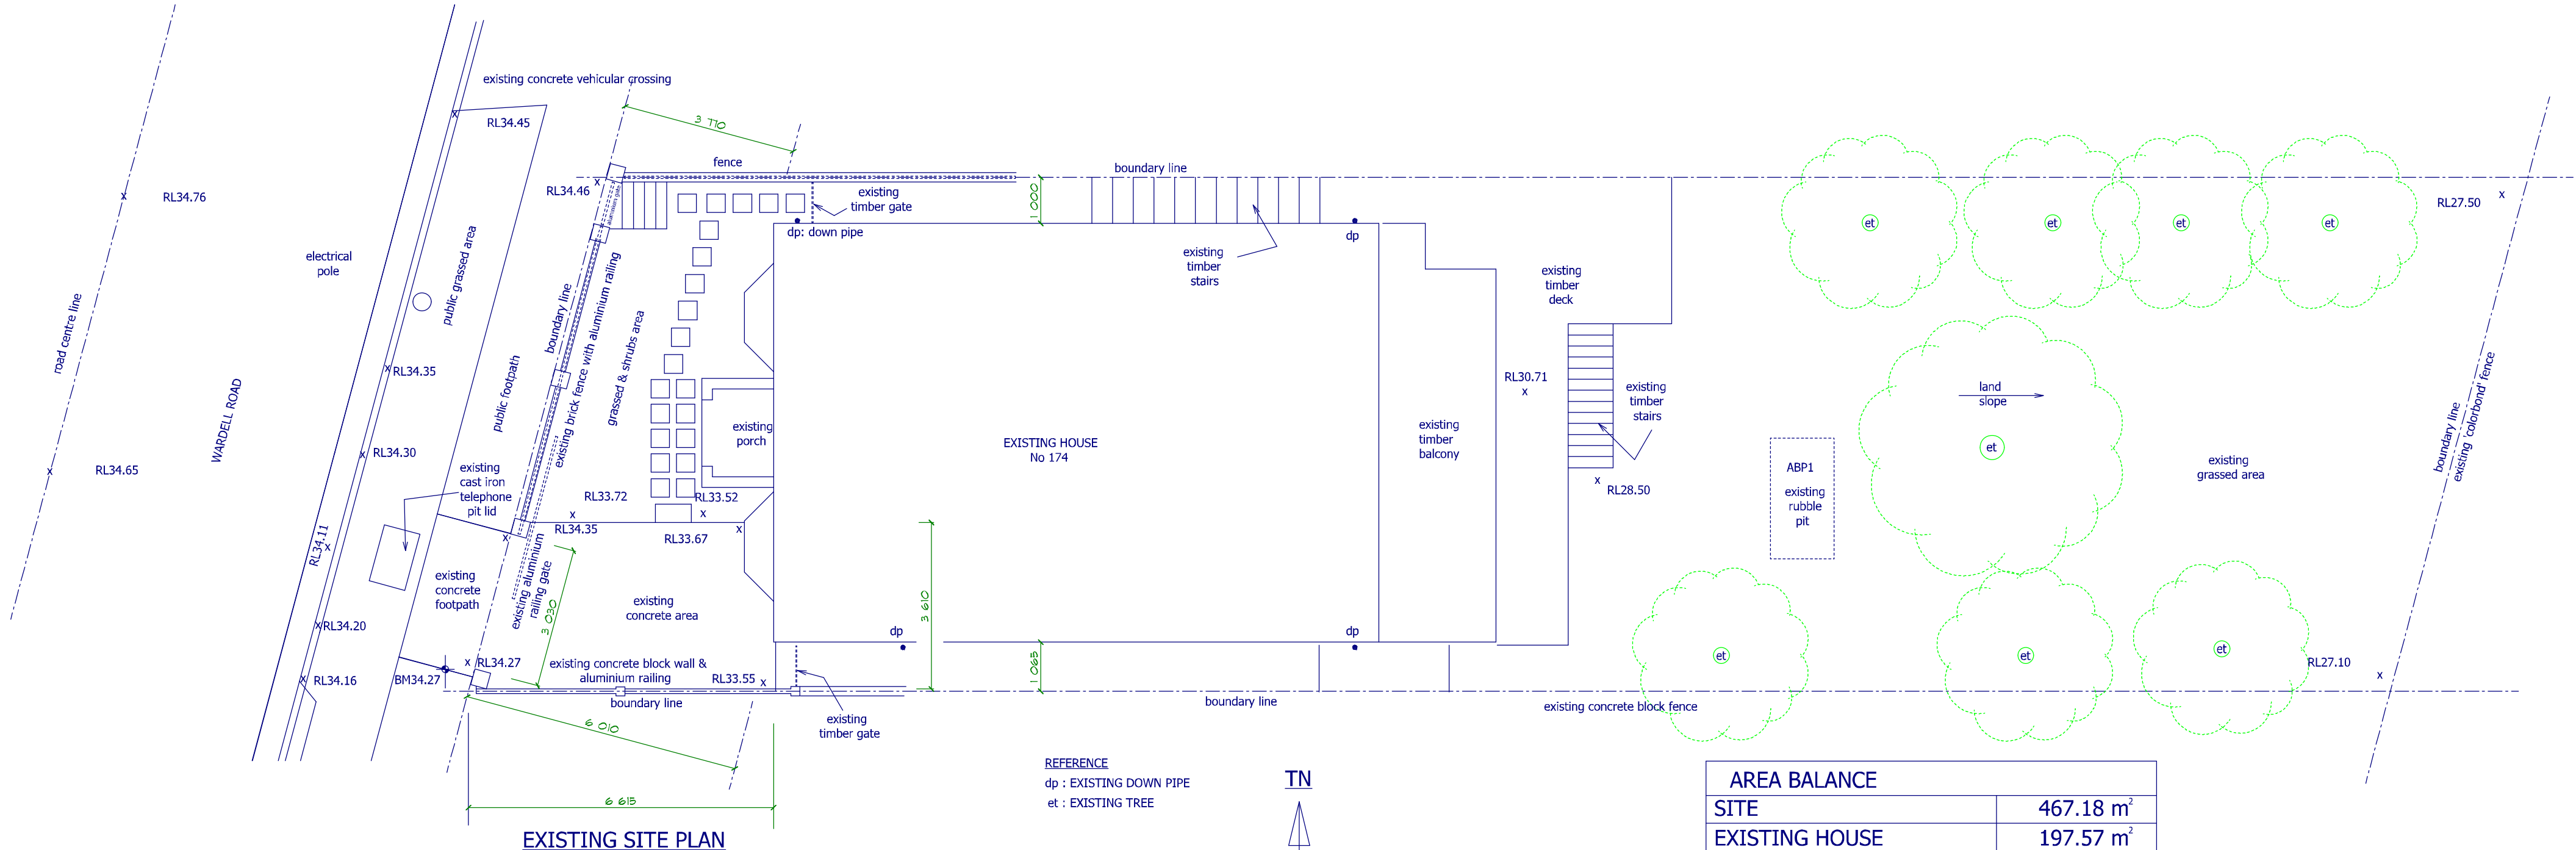

NOTE : ALL DIMENSIONS AND LEVELS TO BE CHECKED ON SITE


 DPM Design and Plans Pty Ltd ABN 27 743 583 732 T (02) 9556 5885 M 0413 143 982 E dpm@outlook.com.au	REVISION	DESCRIPTION	ISSUED	PROPOSED CAR SPACE & VEHICULAR CROSSING		AT 174 WARDELL ROAD, EARLWOOD NSW		
				FOR GREGORIO & MARIA GARRIGO		TITLE CONCEPT PLAN		
				DATE MAY / 2023	DRAWN BY GG	SCALE : 1 : 100	SHEET : 1 OF 3	SIZE : A2

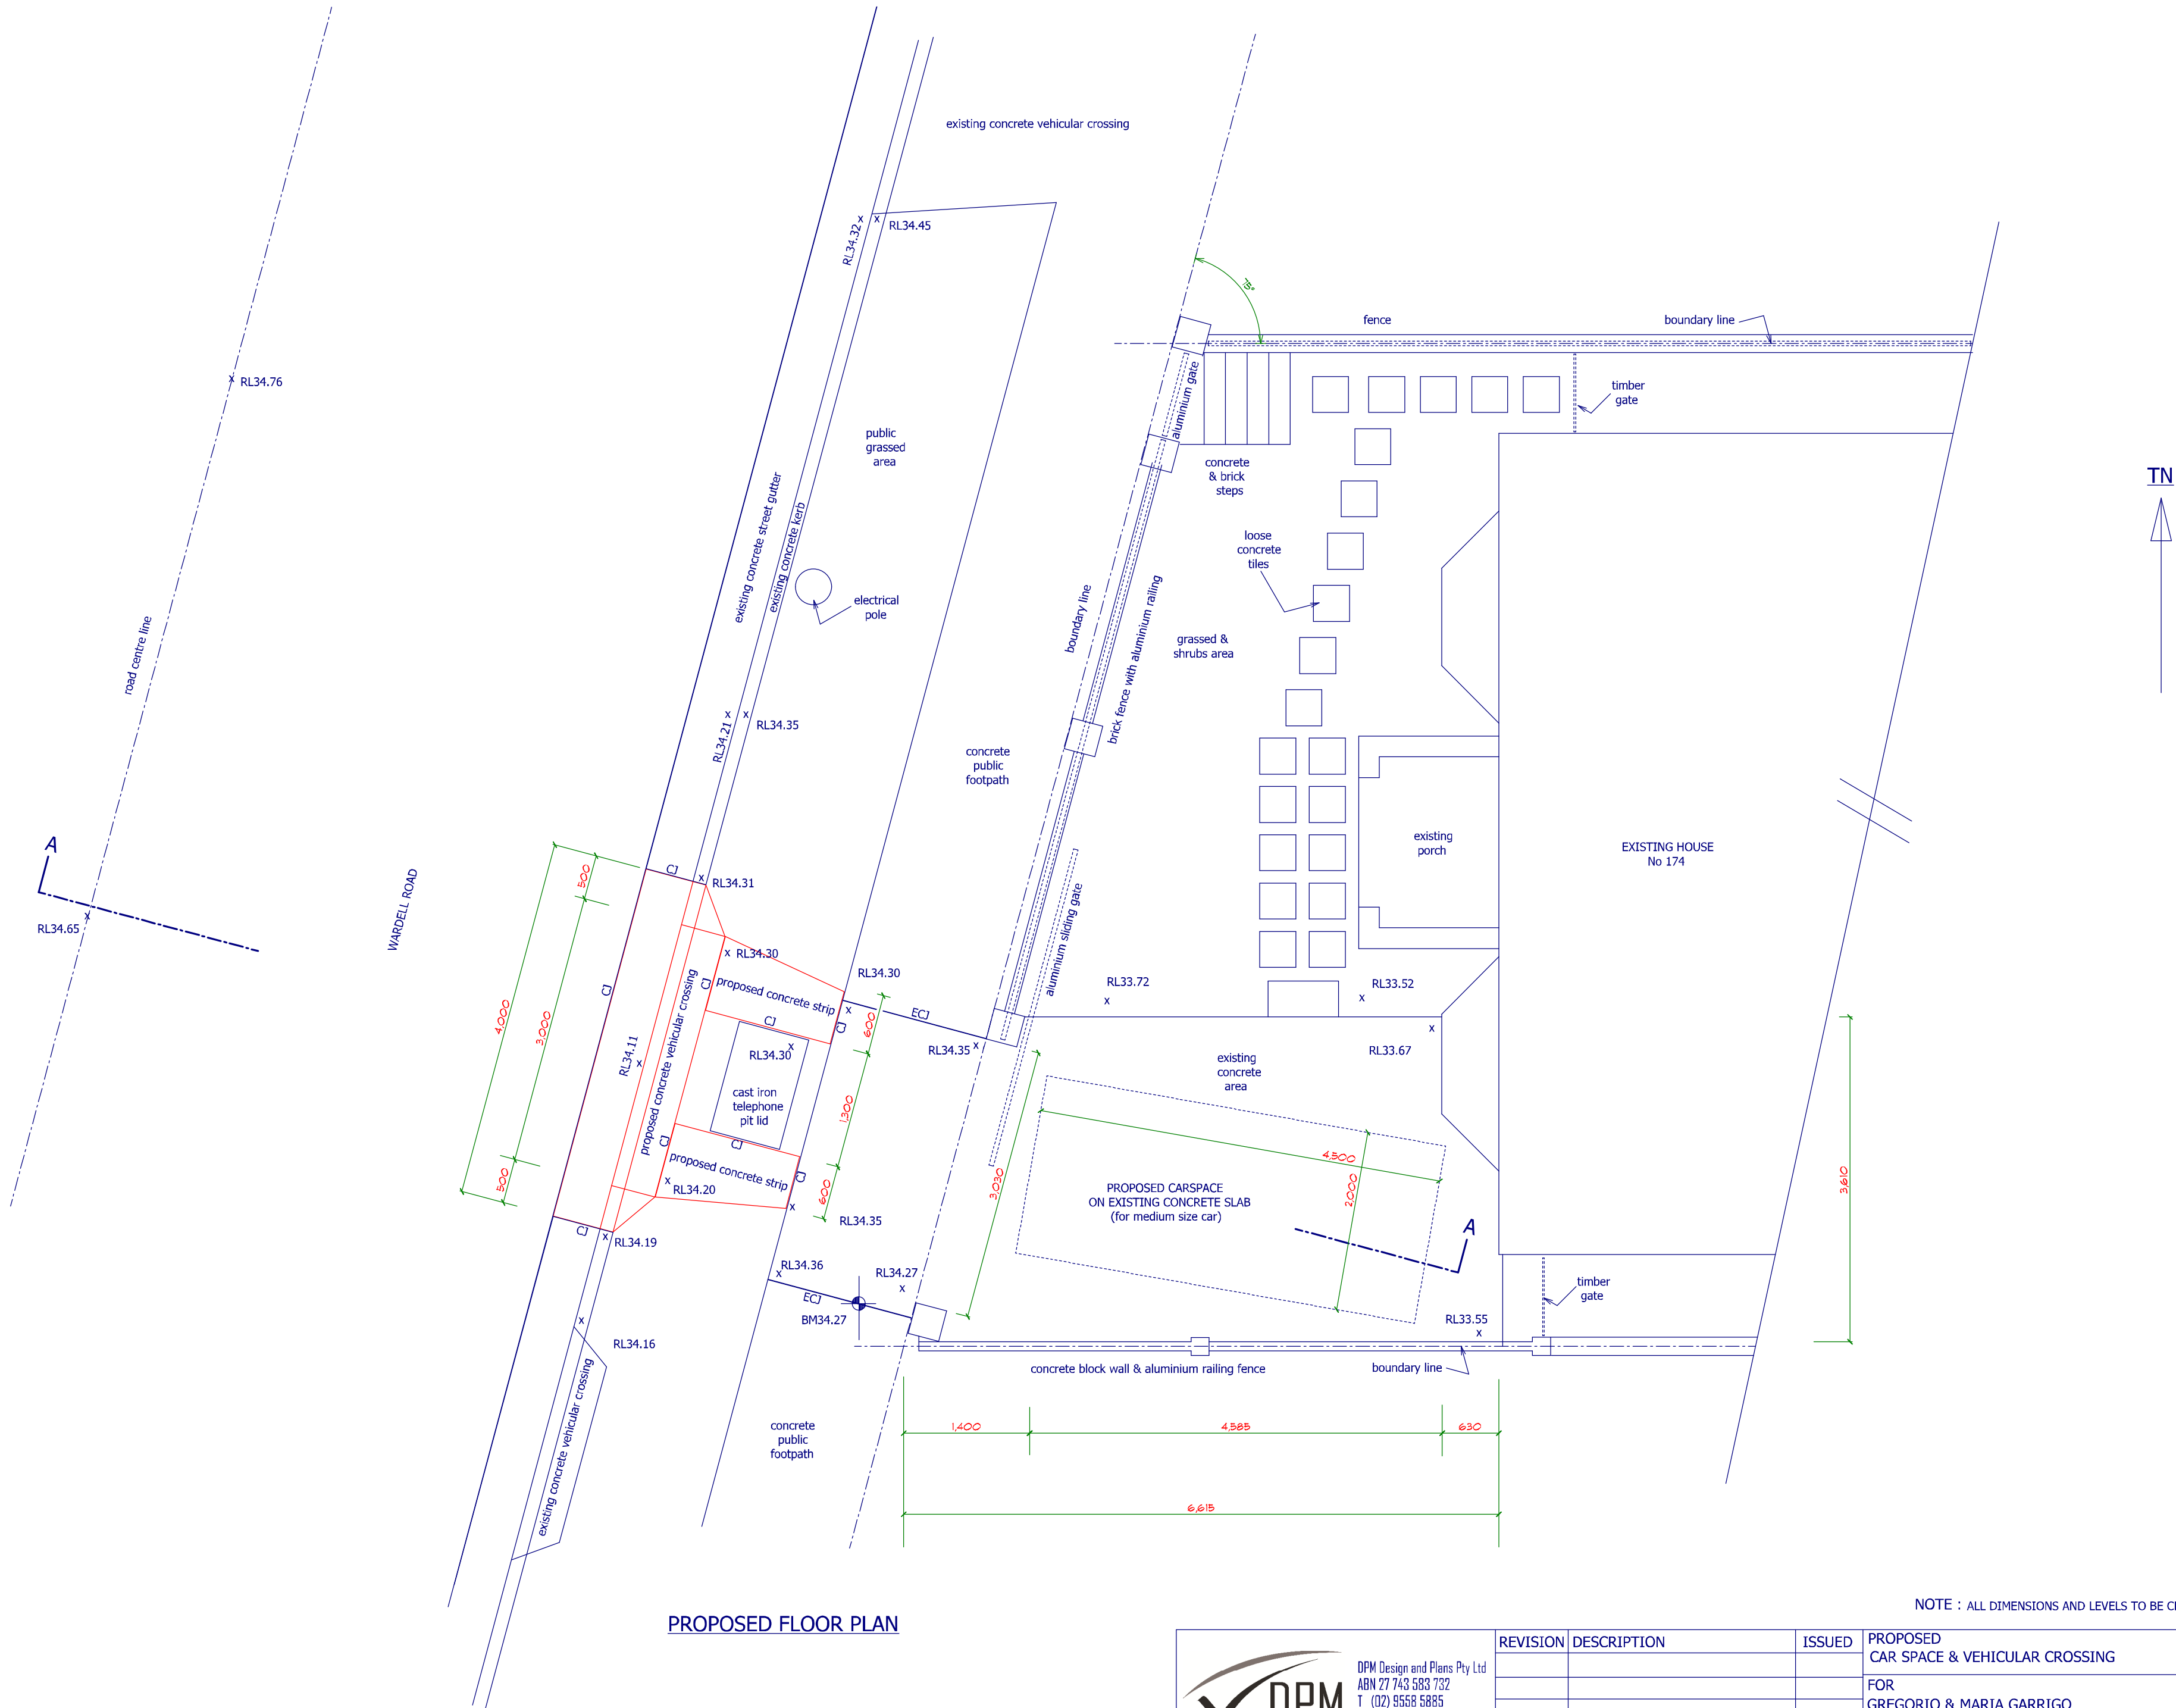

PROPOSED FLOOR PLAN

NOTE : ALL DIMENSIONS AND LEVELS TO BE CHECKED ON SITE

DPM Design and Plans DPM Design and Plans Pty Ltd ABN 27 743 583 732 T (02) 9558 5885 M 0413 143 982 E dpm@outlook.com.au	REVISION	DESCRIPTION	ISSUED	PROPOSED CAR SPACE & VEHICULAR CROSSING		AT 174 WARDELL ROAD, EARLOWOOD NSW		
				FOR GREGORIO & MARIA GARRIGO		TITLE CONCEPT PLAN		
				DATE MAY / 2023	DRAWN BY GG	SCALE : 1 : 100	SHEET : 2 OF 3	SIZE : A2

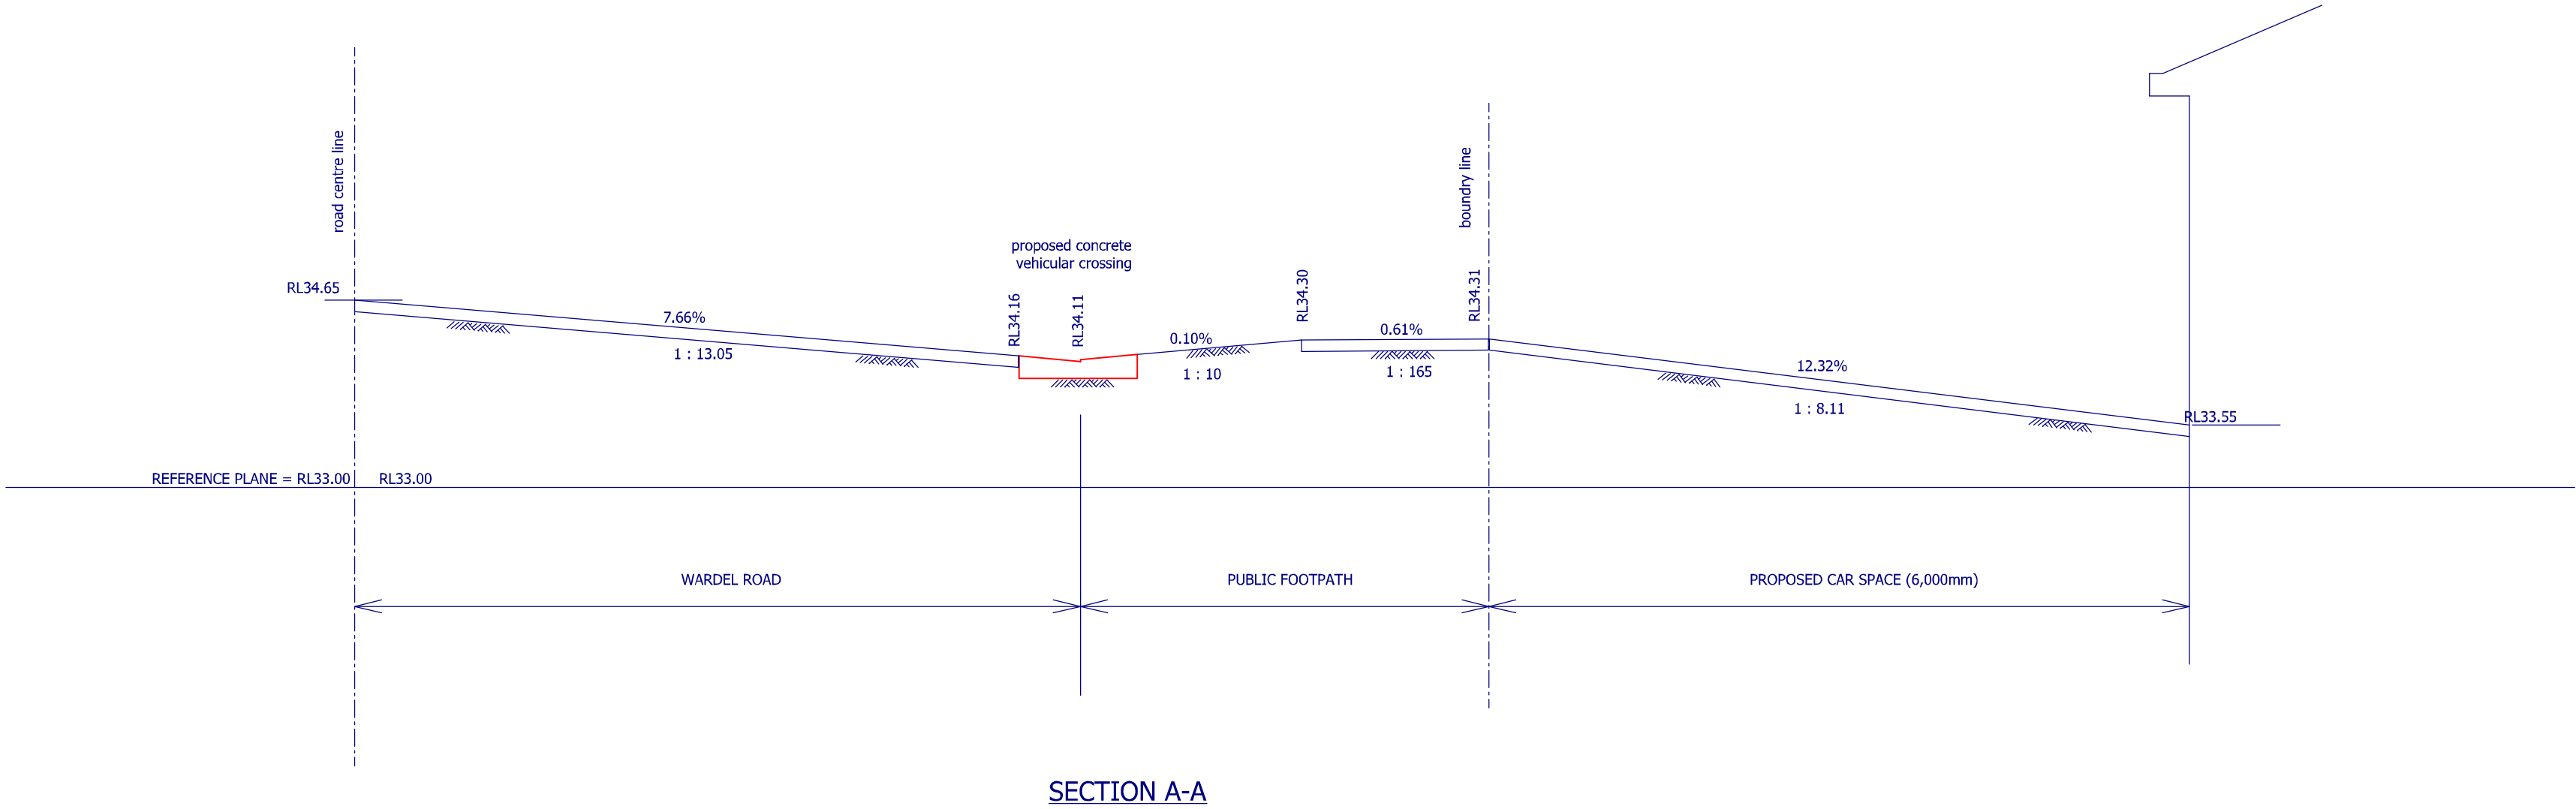

SECTION A-A

NOTE : ALL DIMENSIONS AND LEVELS TO BE CHECKED ON SITE

 DPM Design and Plans Pty Ltd ABN 27 743 583 732 T (02) 9558 5885 M 0413 143 982 E dpm@outlook.com.au	REVISION	DESCRIPTION	ISSUED	PROPOSED CAR SPACE & VEHICULAR CROSSING	AT 174 WARDELL ROAD, EARLWOOD NSW		
				FOR	TITLE		
				GREGORIO & MARIA GARRIGO	CONCEPT PLAN		
				DATE MAY / 2023	DRAWN BY GG	SCALE : 1 : 100	SHEET : 3 OF 3
							SIZE : A2