


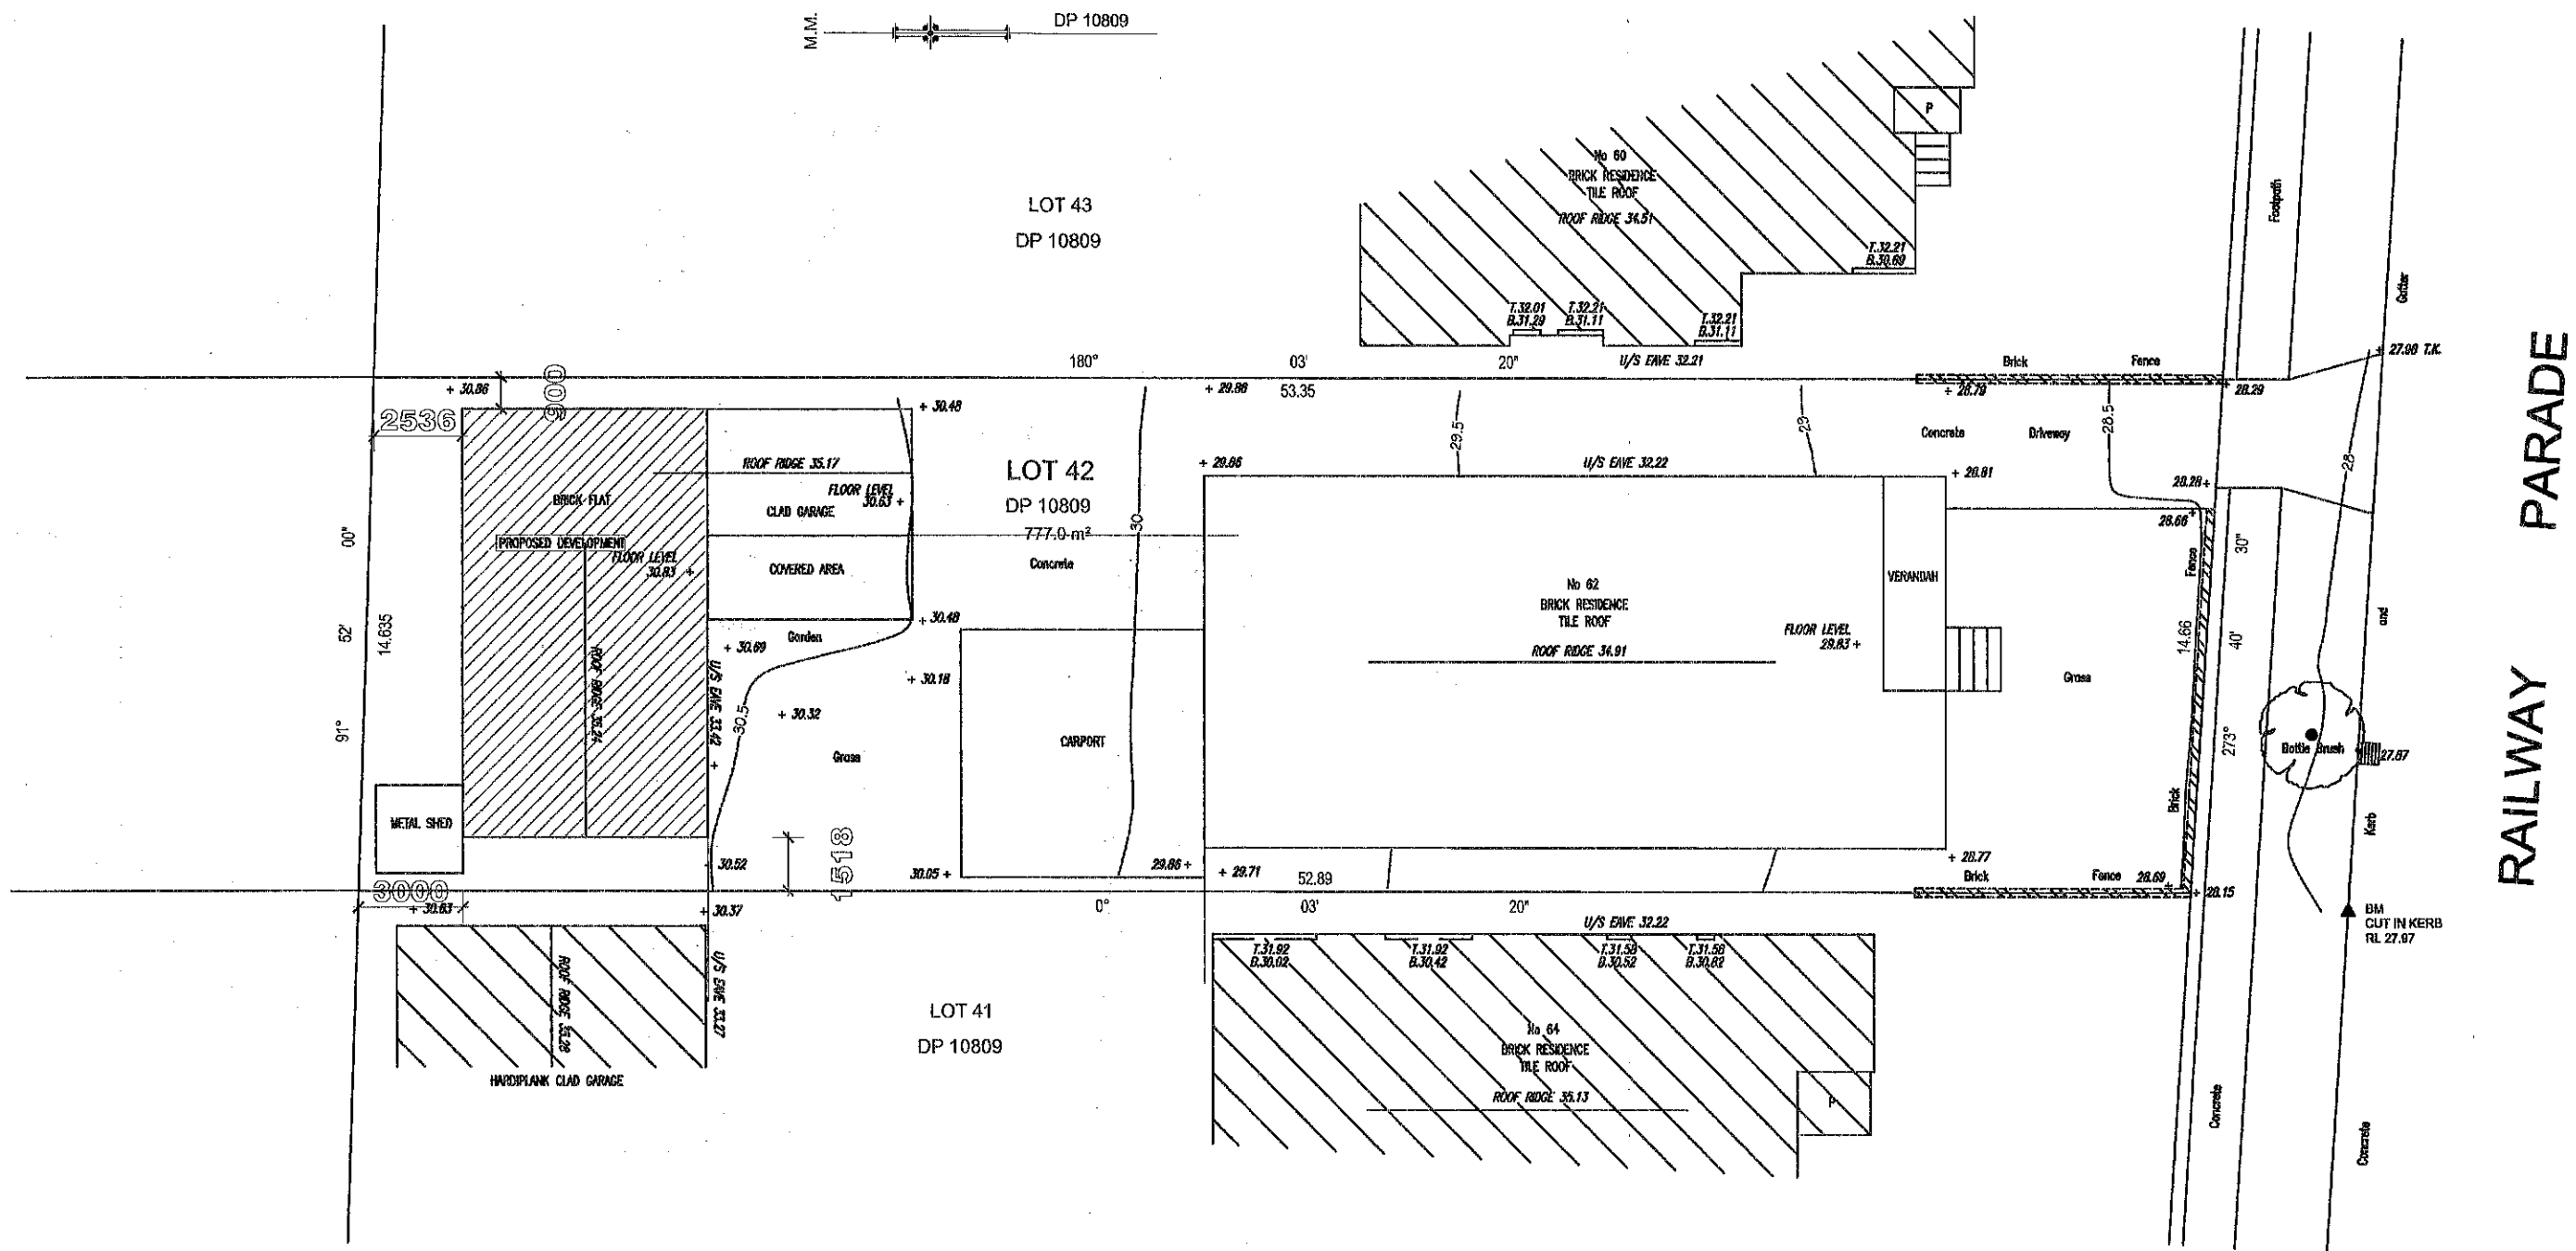

Office Address: Suite 2, Level 1
9 - 11 Stewart Lane,
BANKSTOWN N.S.W. 2200
Ph: (02) 9793 9017 Mob: 0413 413 770
E-Mail: groconstruction@bigpond.com

COPYRIGHT:
This design and any other content
on this drawing remains the property
of MEGA CIVIL ENGINEERS P/L. It cannot be
copied or reproduced in part or whole
or used in any way without the written
permission of MEGA CIVIL ENGINEERS Pty.Ltd.

PROJECT	SECONDARY DWELLING & OFFICE
ADDRESS	62 RAILWAY PARADE, CONDELL PARK
CLIENT	MR. TONY TOUBIA
TITLE	SITE PLAN
AUTHORITY	CANTERBURY BANKSTOWN COUNCIL


DATE	27.03.2023
DRAWN	G.A
CHECKED	G.A
SCALE	1:200
DWG NUMBER	BIC-01
PAGE	1 OF 6



GENERAL NOTES:

1. All existing dimensions to be verified on site prior to any works
2. The attached architectural drawings shall not be scaled with a ruler to obtain relevant dimensions.
3. All relevant dimensions are labeled accordingly.
4. All materials and workmanship carried out is to comply with Australian Standards Codes (SAA) and the BCA req.

ISSUE	AMENDMENT	DATE
A		27.03.2023
B		
C		
D		

SIGNED BY:

  Denotes Areas to be used as Home Business

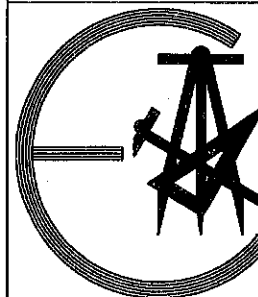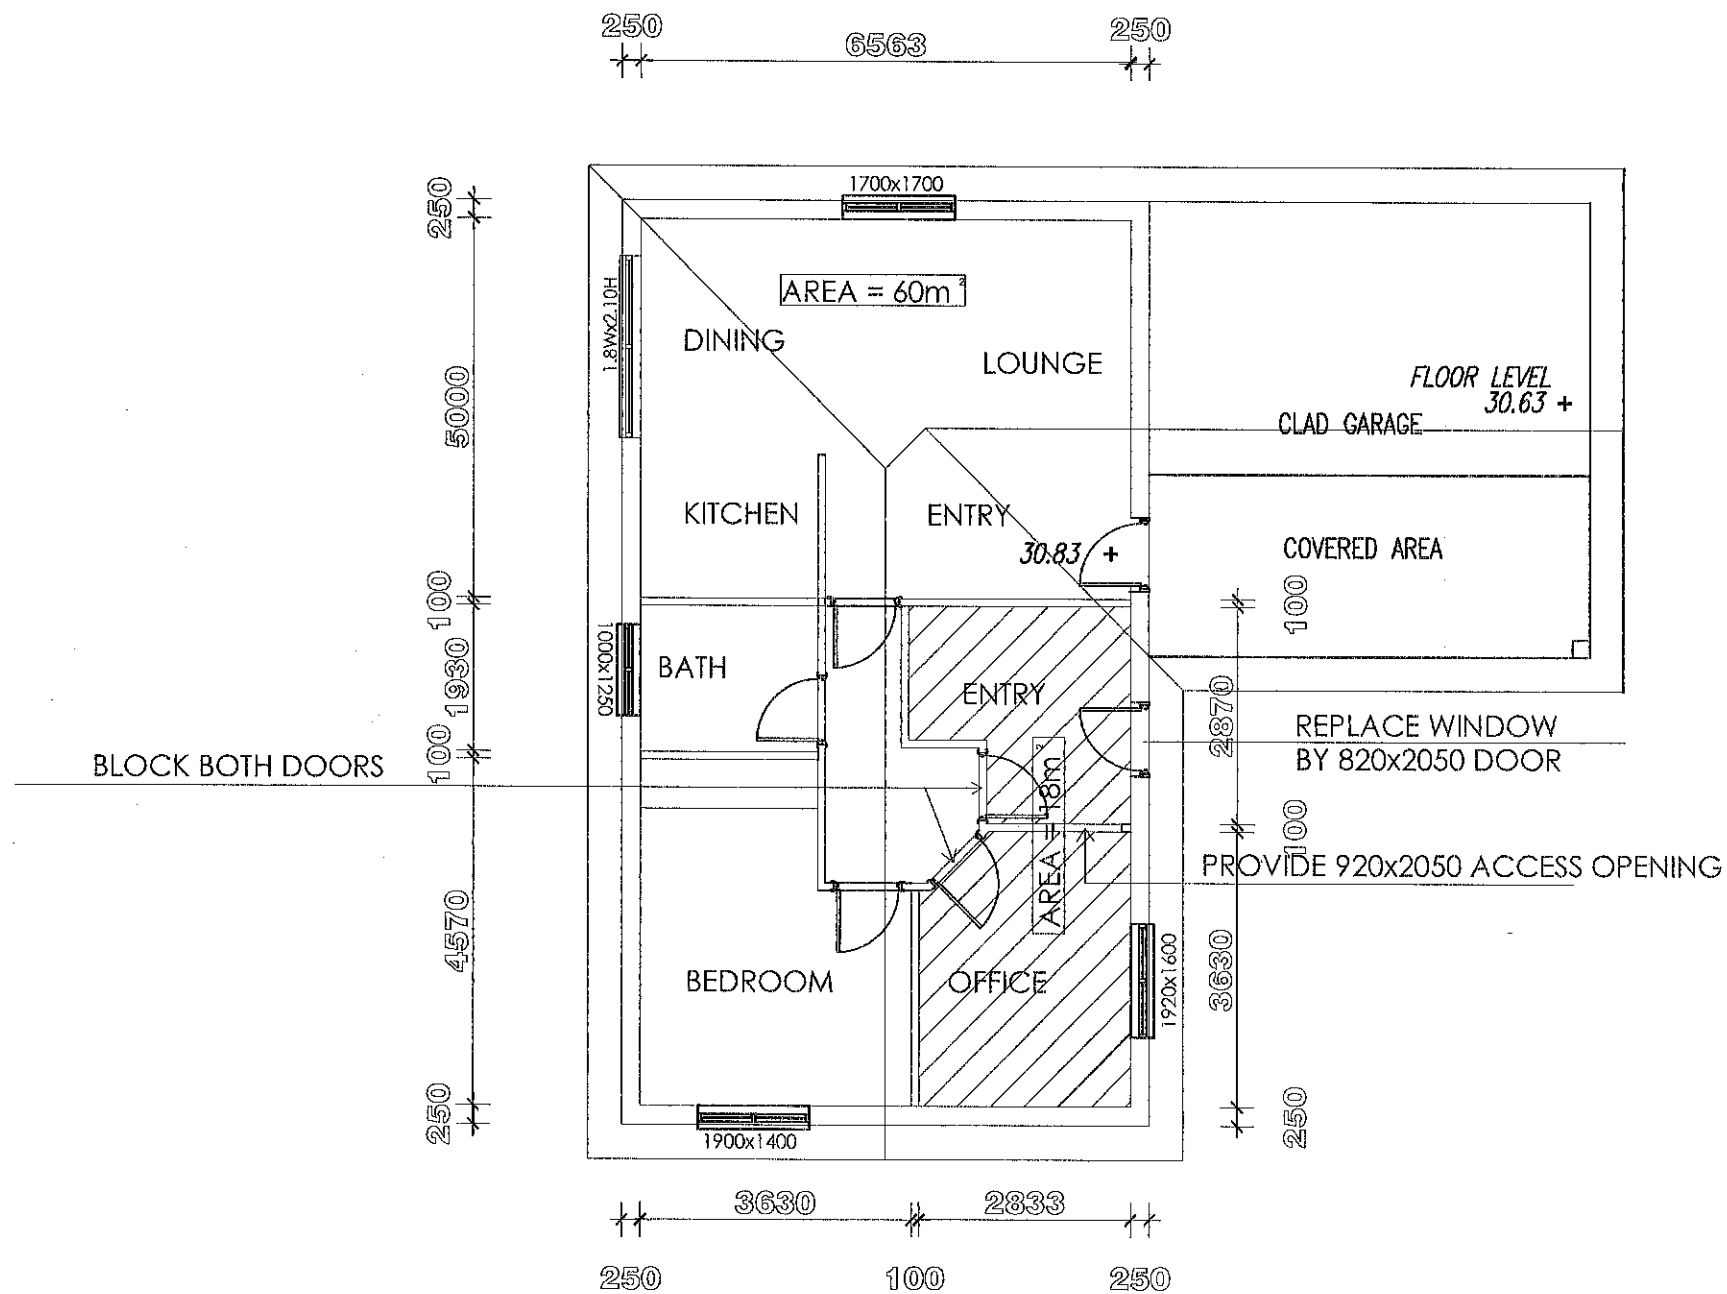

**MLE DESIGNS
PTY. LTD**

B.S. CIVIL, M.S. STRUCTURE
MIE Aust., CP Eng., NEER 116505

Office Address: Suite 2, Level 1
9 - 11 Stewart Lane,
BANKSTOWN N.S.W. 2200
Ph: (02) 9793 9017 Mob: 0413 413 770
E-Mail: groconstruction@bigpond.com

COPYRIGHT:
This design and any other content
on this drawing remains the property
of MEGA CIVIL ENGINEERS P/L. It cannot be
copied or reproduced in part or whole
or used in any way without the written
permission of MEGA CIVIL ENGINEERS Pty.Ltd.


PROJECT	SECONDARY DWELLING & OFFICE
ADDRESS	62 RAILWAY PARADE, CONDELL PARK
CLIENT	MR. TONY TOUBIA
TITLE	FLOOR PLAN
AUTHORITY	CANTERBURY BANKSTOWN COUNCIL

DATE	27.03.2023
DRAWN	G.A
CHECKED	G.A
SCALE	1:200
DWG NUMBER	BIC-02
PAGE	2 OF 6



GENERAL NOTES:

1. All existing dimensions to be verified on site prior to any works
2. The attached architectural drawings shall not be scaled with a ruler to obtain relevant dimensions.
3. All relevant dimensions are labeled accordingly.
4. All materials and workmanship carried out is to comply with Australian Standards Codes (SAA) and the BCA.req.

ISSUE	AMENDMENT	DATE
A		27.03.2023
B		22.05.2023
C		
D		

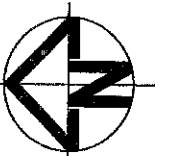

SIGNED BY:

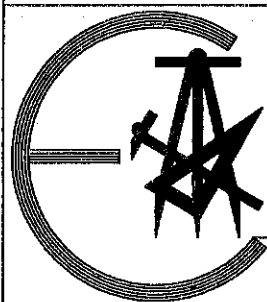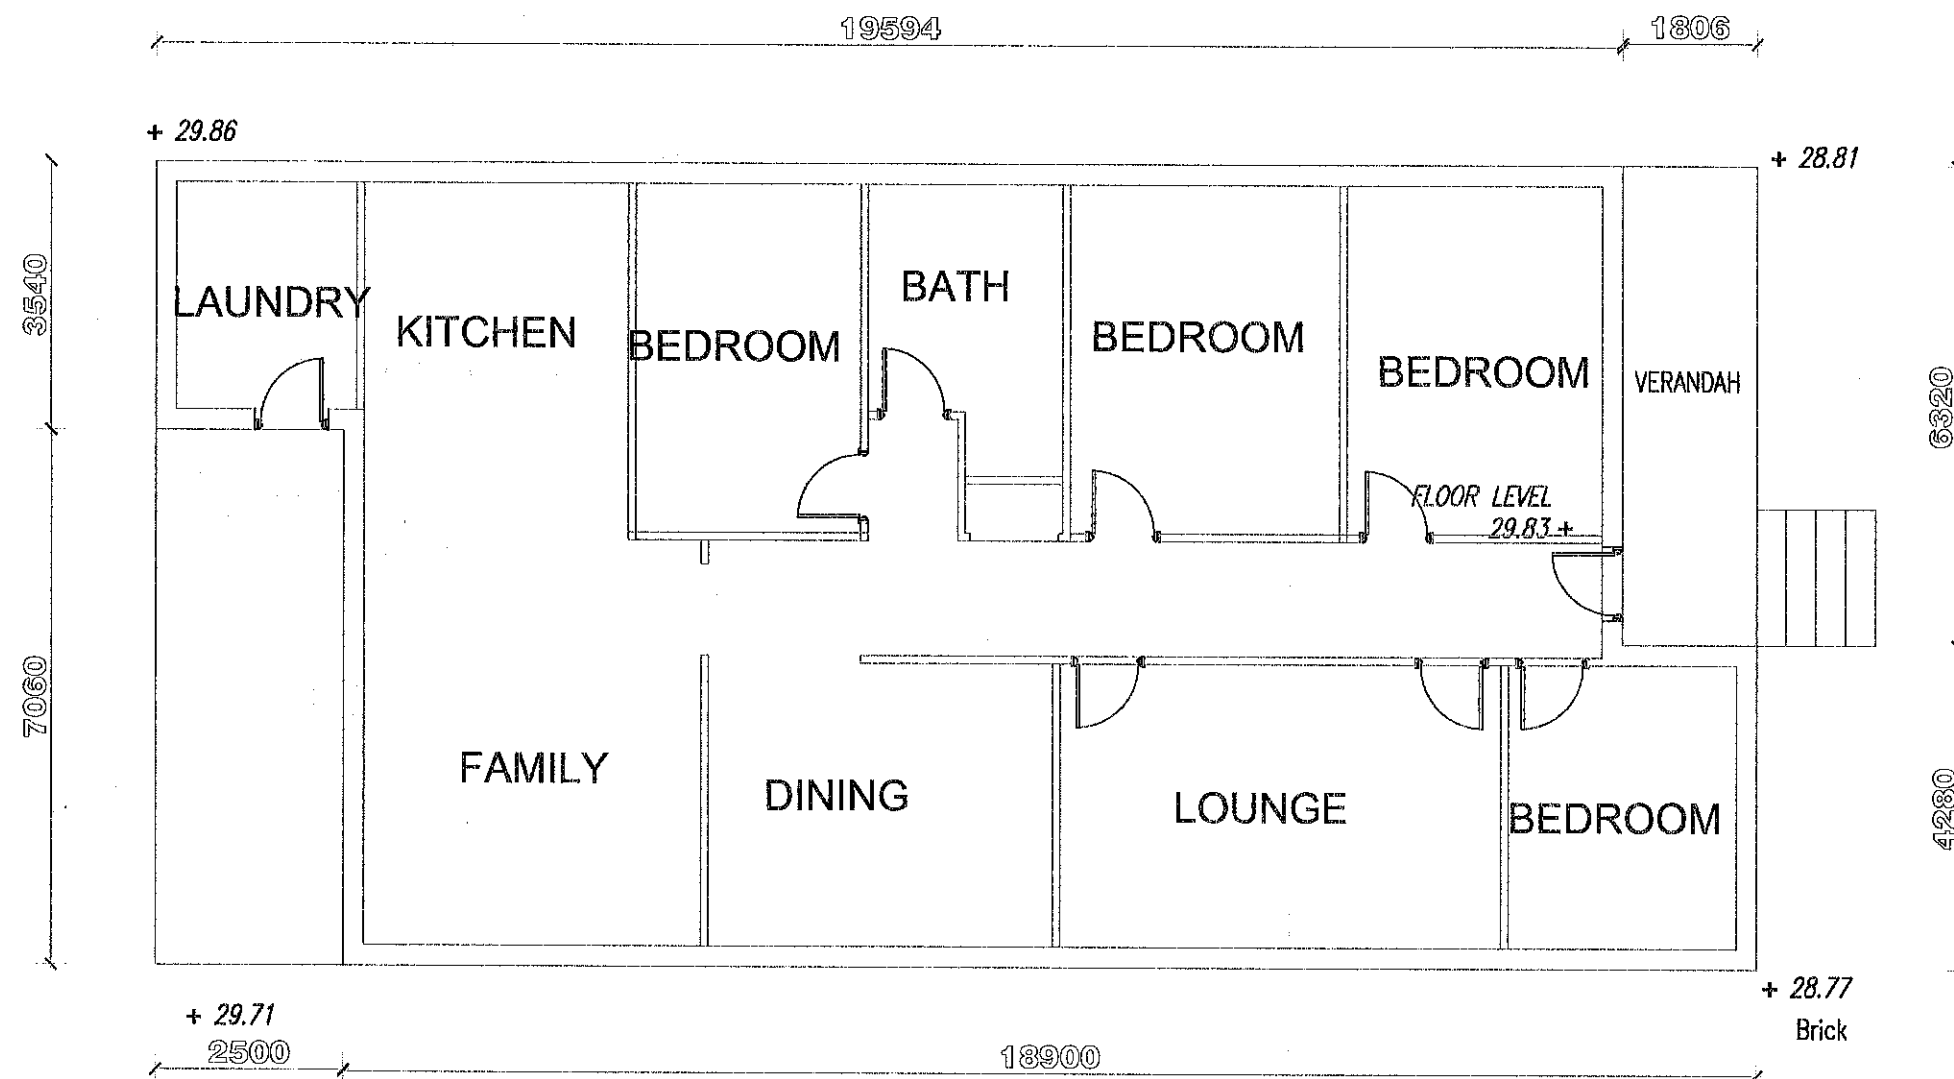

**MLE DESIGNS
PTY. LTD**

B.S. CIVIL, M.S. STRUCTURE
MIE Aust., CP Eng., NER 116505

Office Address: Suite 2, Level 1
9 - 11 Stewart Lane,
BANKSTOWN N.S.W. 2200
Ph: (02) 9793 9017 Mob: 0413 413 770
E-Mail: grconstruction@bigpond.com

COPYRIGHT:
This design and any other content
on this drawing remains the property
of MEGA CIVIL ENGINEERS P/L. It cannot be
copied or reproduced in part or whole
or used in any way without the written
permission of MEGA CIVIL ENGINEERS Pty.Ltd.


PROJECT	SECONDARY DWELLING & OFFICE
ADDRESS	62 RAILWAY PARADE, CONDELL PARK
CLIENT	MR. TONY TOUBIA
TITLE	FLOOR PLAN OF EXISTING HOUSE
AUTHORITY	CANTERBURY BANKSTOWN COUNCIL

DATE	27.03.2023
DRAWN	G.A
CHECKED	G.A
SCALE	1:200
DWG NUMBER	BIC-02
PAGE	2A OF 6

GENERAL NOTES:


1. All existing dimensions to be verified on site prior to any works
2. The attached architectural drawings shall not be scaled with a ruler to obtain relevant dimensions.
3. All relevant dimensions are labeled accordingly.
4. All materials and workmanship carried out is to comply with Australian Standards Codes (SAA) and the BCA req.

ISSUE	AMENDMENT	DATE
A		27.03.2023
B		22.05.2023
C		
D		

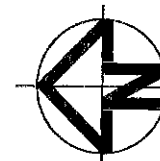


SIGNED BY:

REPLACE REMOVED WINDOW BY SOLID
DOOR
REMOVE EXISTING WINDOW
SHOWN DOTTED

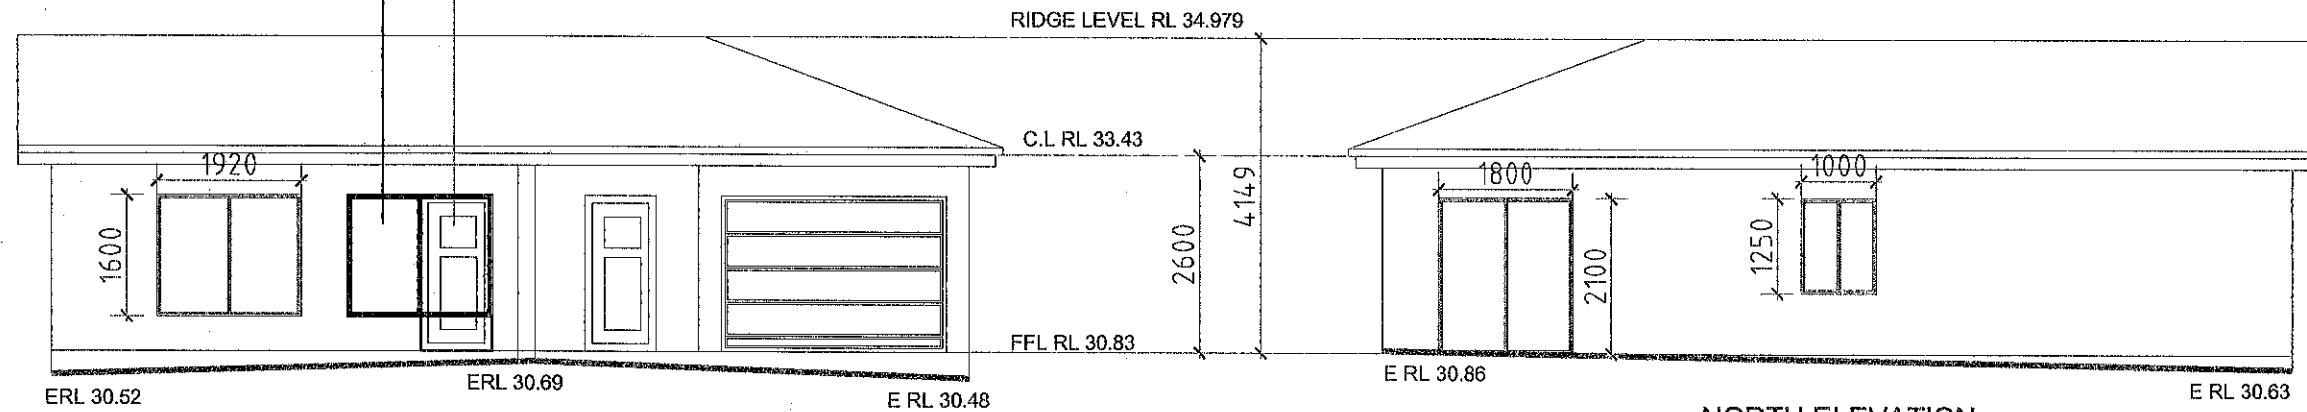

SOUTH ELEVATION

NORTH ELEVATION

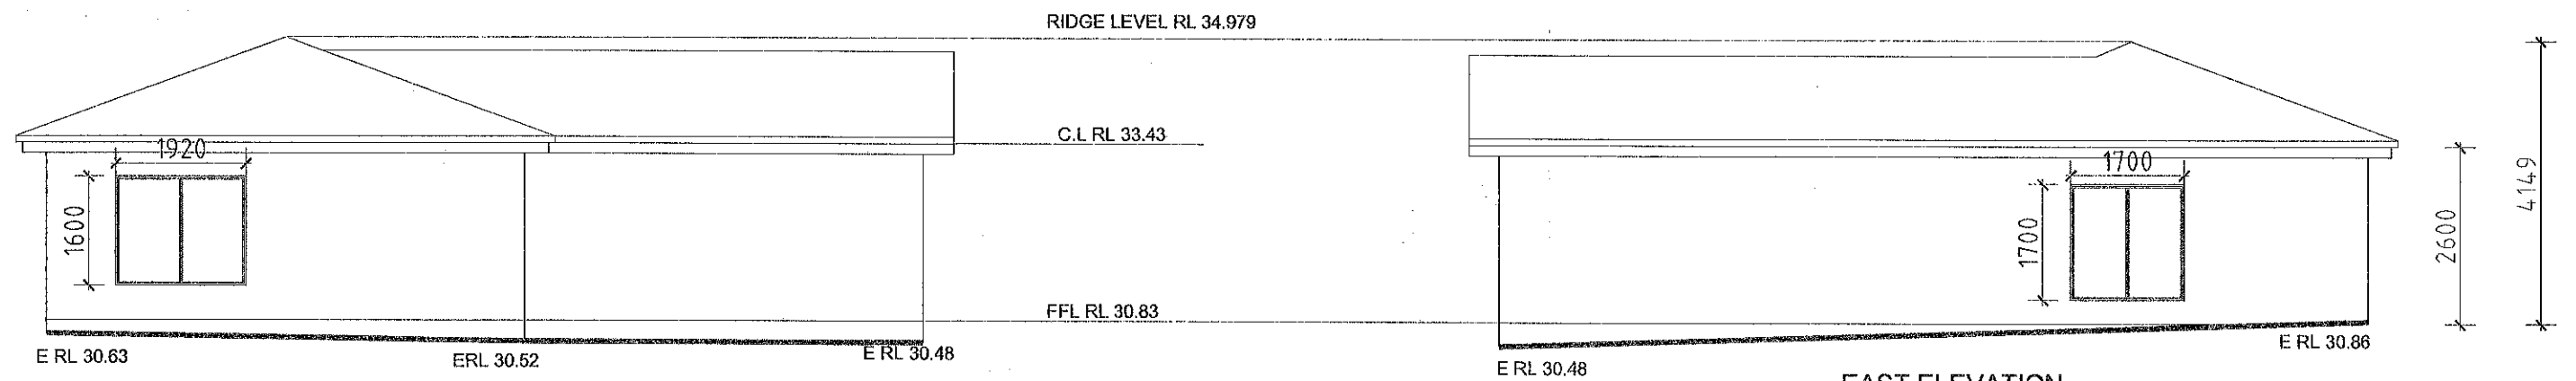

WEST ELEVATION

EAST ELEVATION



Office Address: Suite 2, Level 1
9 - 11 Stewart Lane,
BANKSTOWN N.S.W. 2200
Ph:(02) 9793 9017 Mob:0413 413 770
E-Mail: grconstruction@bigpond.com

COPYRIGHT:
This design and any other content
on this drawing remains the property
of MEGA CIVIL ENGINEERS P/L. It cannot be
copied or reproduced in part or whole
or used in any way without the written
permission of MEGA CIVIL ENGINEERS Pty.Ltd.

PROJECT SECONDARY DWELLING & OFFICE
ADDRESS 62 RAILWAY PARADE, CONDELL PARK
CLIENT MR. TONY TOUBIA
TITLE ELEVATIONS PLAN
AUTHORITY CANTERBURY BANKSTOWN COUNCIL

DATE 27.03.2023
DRAWN G.A.
CHECKED G.A.
SCALE 1:200
DWG NUMBER
BIC-03
PAGE
3 OF 6

GENERAL NOTES:
1. All existing dimensions to be
verified on site prior to any works
2. The attached architectural drawings
shall not be scaled with a ruler to
obtain relevant dimensions.
3. All relevant dimensions are labeled
accordingly.
4. All materials and workmanship carried
out is to comply with Australian
Standards Codes (SAA) and the
BCA.req.

ISSUE	AMENDMENT	DATE
A		27.03.2023
B		22.05.2023
C		
D		

