
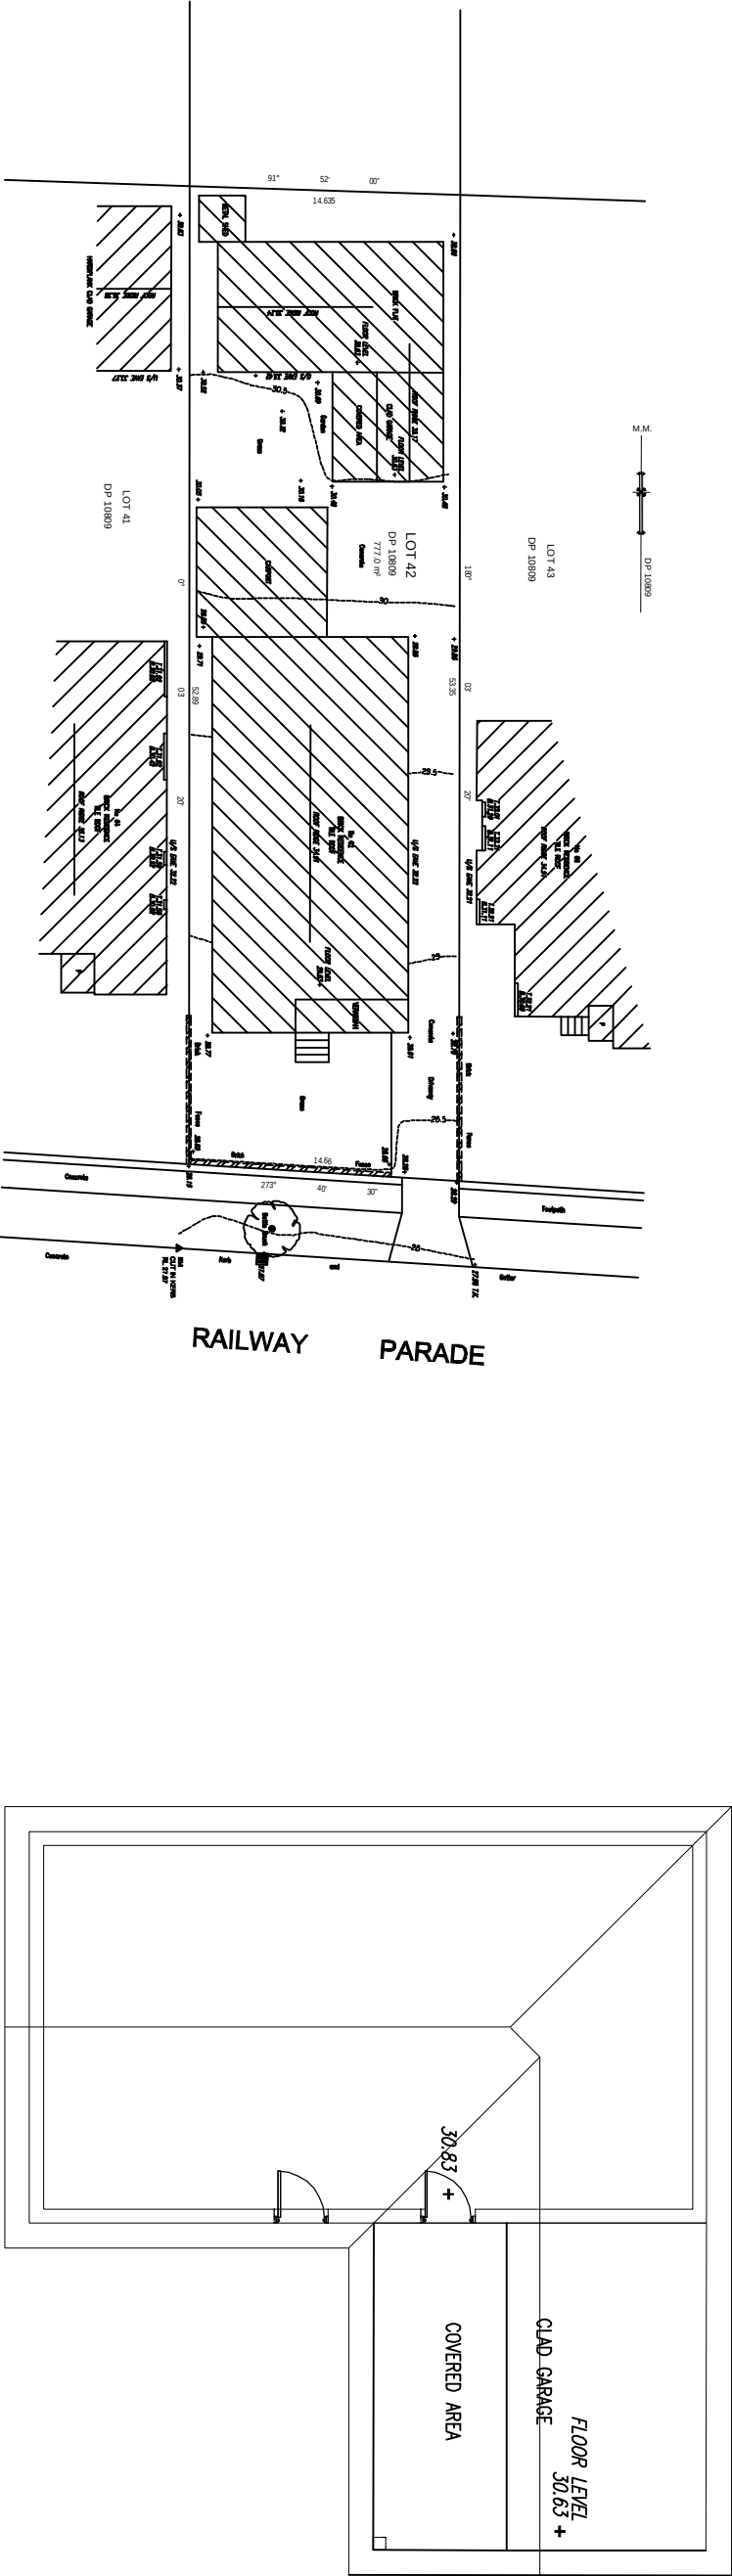
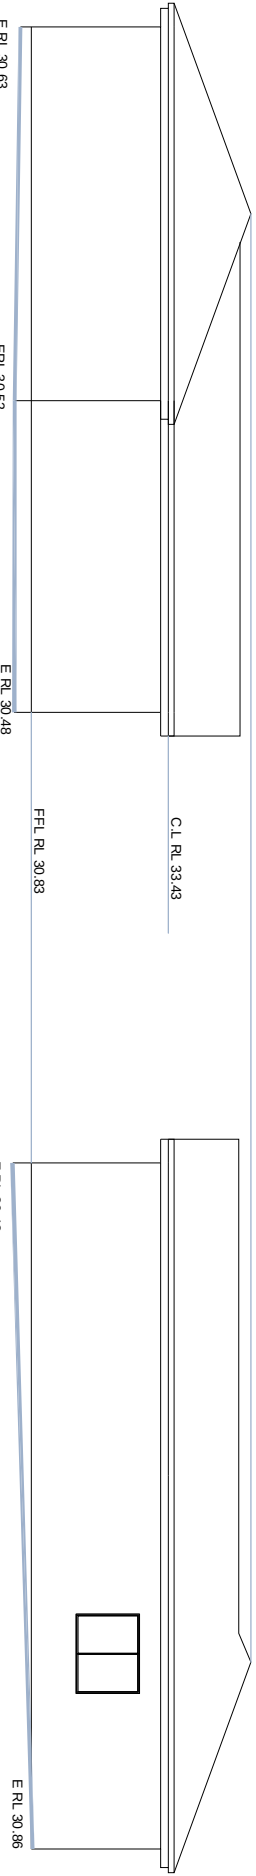


SOUTH ELEVATION

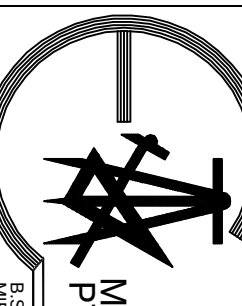

WEST ELEVATION

EAST ELEVATION

 MLE DESIGNS PTY. LTD B.S. CIVIL, M.S. STRUCTURE ME AUSTR., CP Engr., NER 116505		Office Address: Suite 2, Level 1 9 - 11 Stewart Lane BANKSTOWN N.S.W. 2200 Ph:(02) 9793 9017 Mob:0413 413 770 E-Mail : gconstruction@bigpond.com		COPYRIGHT: This design and any other content on this drawing remains the property of MEGA CIVIL ENGINEERS P/L. It cannot be copied or reproduced in part or whole or used in any way without the written permission of MEGA CIVIL ENGINEERS Pty.Ltd.	
PROJECT SECONDARY DWELLING & OFFICE		DATE 27.03.2023		GENERAL NOTES: 1. All existing dimensions to be verified on site prior to any works 2. The attached architectural drawings shall not be scaled with a ruler to obtain relevant dimensions. 3. All relevant dimensions are labeled accordingly. 4. All materials and workmanship carried out is to comply with Australian Standards Codes (SAA) and the BCA req.	
ADDRESS 62 RAILWAY PARADE, CONDELL PARK		DRAWN G.A			
CLIENT MR. TONY TOUBIA		CHECKED G.A			
TITLE NOTIFICATION PLAN		SCALE N.T.S			
AUTHORITY CANTERBURY BANKSTOWN COUNCIL		DWG NUMBER BIC-06			
		PAGE 6 OF 6		ISSUE	
				AMENDMENT	
				DATE	
		A		27.03.2023	
		B		22.05.2023	
		C			
		D			
		SIGNED BY:		