

469-483 BALMAIN ROAD, LILYFIELD

BUILDING ENVELOPES AND CONCEPT



LOCATION PLAN

NO.	DRAWING TITLE	REV
A-CDA01	COVER PAGE	02
A-CDA11	GROUND FLOOR PLAN	02
A-CDA12	ROOF PLAN	02
A-CDA51	ELEVATION 1+2	02
A-CDA52	ELEVATION 3+4	02
A-CDA61	SHADOW DIAGRAMS - 21ST JUNE	02
A-CDA62	AXONOMETRIC VIEWS	02

Change ID	Change Name	DESCRIPTION
A	STAGE 2 CONCEPT	Updated concept envelope and notation
B	ARRANGEMENT MODIFICATION	Arrangement of spaces and services modified
C	BUILDING ROOFTOPS	Changes to RLs and roof layout to accomodate communal open space
D	DIAGRAMS AND AXONOMETRICS	Updates to diagrams and axonometric views to reflect the changes

ARCHITECT

CHROFI

3/1 THE CORSO MANLY NSW 2095 AUSTRALIA
T +61 2 8096 8500 E info@chrofi.com

CHOI ROPIHA FIGHERA P/L ACN 144 714 885 ATF CHOI ROPIHA FIGHERA UNIT TRUST T/A
THIS DRAWING SHOULD BE READ IN CONJUNCTION WITH ALL RELEVANT CONTRACTS,
SPECIFICATION, REPORT AND DRAWINGS. DO NOT SCALE. DRAWINGS DIMENSIONS
GOVERN. VERIFY ALL DIMENSIONS ON SITE BEFORE CONSTRUCTION. COPYRIGHT OF THIS
DRAWING IS VESTED IN CHROFI.

CLIENT

ROCHE

REV

01
02

DATE

17/05/2023
25/11/2023

ISSUE

CONCEPT DEVELOPMENT APPLICATION
BUILDING ENVELOPES AND CONCEPT

REV

DATE

ISSUE

PROJECT

469-483 BALMAIN ROAD LILYFIELD
469-483 BALMAIN ROAD

PROJECT NUMBER

21049

PLOT DATE

28/11/2023

DRAWN

TG

CHECKED

TR


SHEET SCALE

NTS
1:500

SHEET SIZE

A3
A1

NORTH

 

DRAWING TITLE


COVER PAGE

DRAWING NUMBER

A-A-CDA01

REVISION

02

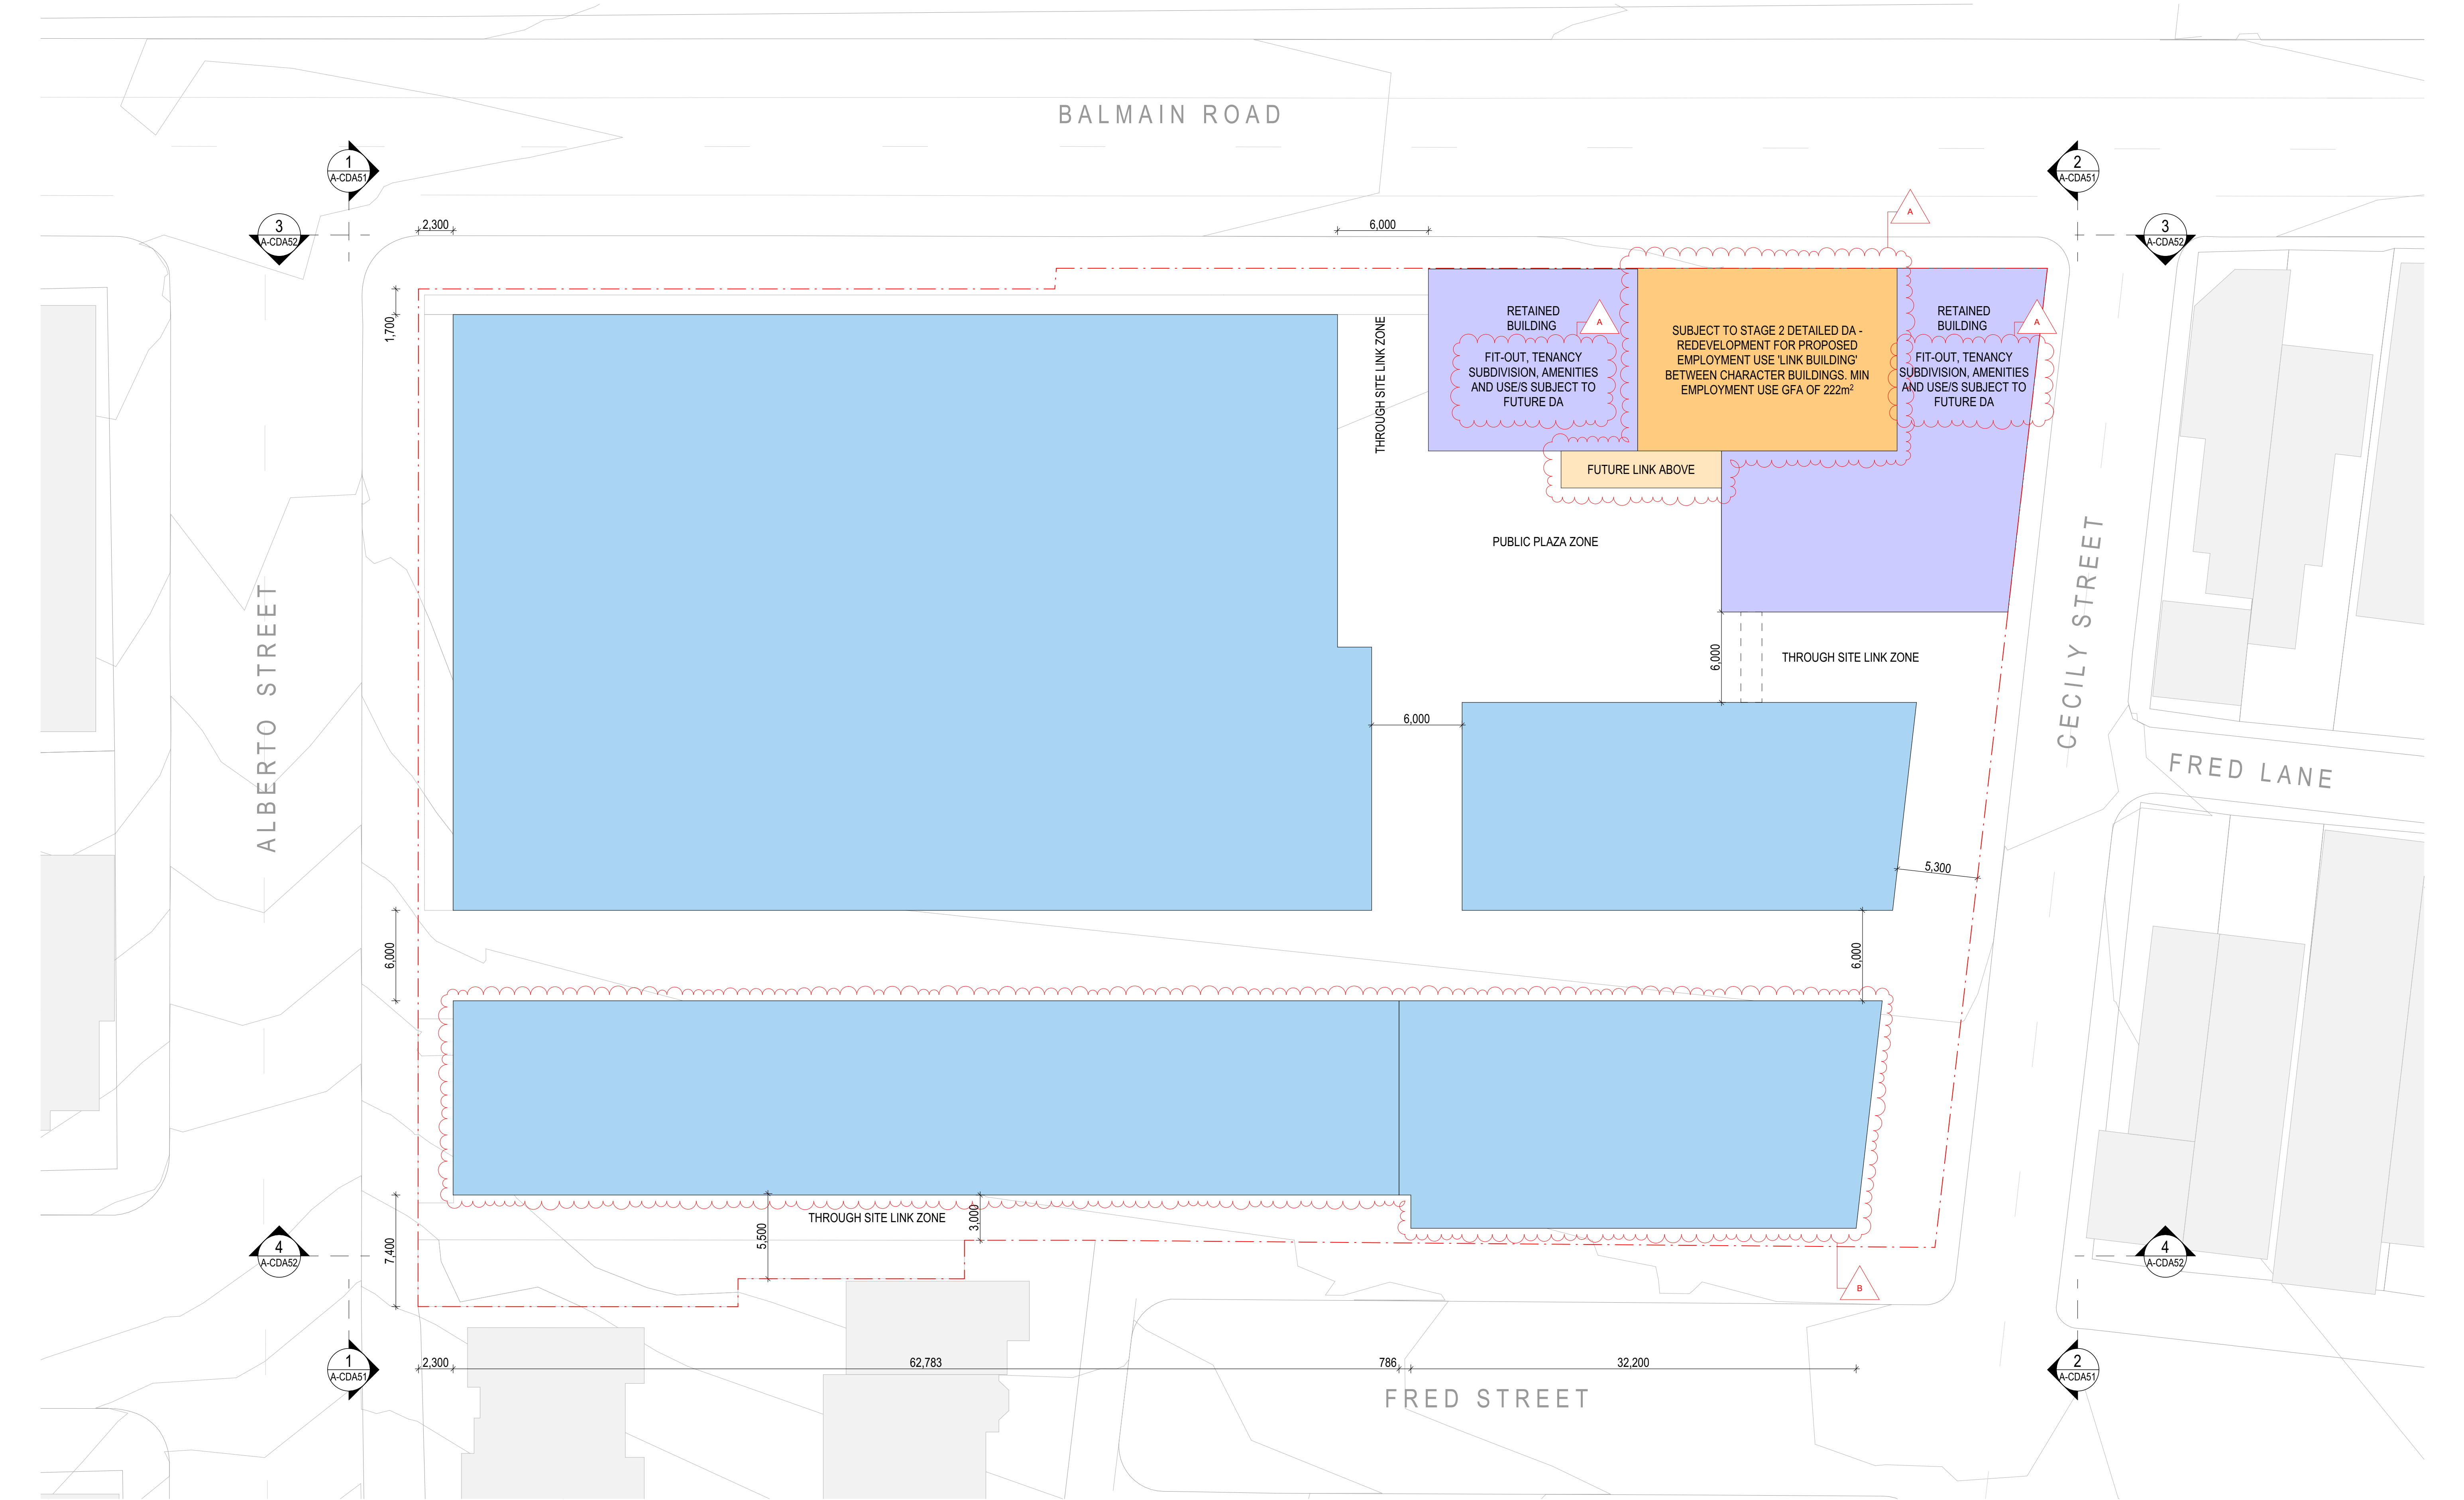

ARCHITECT

CHROFI

3/1 THE CORSO MANLY NSW 2095 AUSTRALIA
T +61 2 8096 8500 E info@chrofi.com

CHOI ROPHA FIGHERA P/L ACN 144 714 885 ATF CHOI ROPHA FIGHERA UNIT TRUST T/A
THIS DRAWING SHOULD BE READ IN CONJUNCTION WITH ALL RELEVANT CONTRACTS,
SPECIFICATION, REPORT AND DRAWINGS. DO NOT SCALE. DRAWINGS DIMENSIONS
GOVERN. VERIFY ALL DIMENSIONS ON SITE BEFORE CONSTRUCTION. COPYRIGHT OF THIS
DRAWING IS VESTED IN CHROFI.

CLIENT

ROCHE
GROUP

REV

01
02

DATE

17/05/2023
25/11/2023

ISSUE

CONCEPT DEVELOPMENT APPLICATION
BUILDING ENVELOPES AND CONCEPT

REV

DATE

ISSUE

PROJECT

469-483 BALMAIN ROAD LILYFIELD
469-483 BALMAIN ROAD

PROJECT NUMBER

PLOT DATE

DRAWN

CHECKED

SHEET SCALE

SHEET SIZE

NORTH

21049

28/11/2023

TG

TR

1:400
1:200

A3
A1

DRAWING TITLE


GROUND FLOOR PLAN


DRAWING NUMBER


A-A-CDA11

REVISION


02

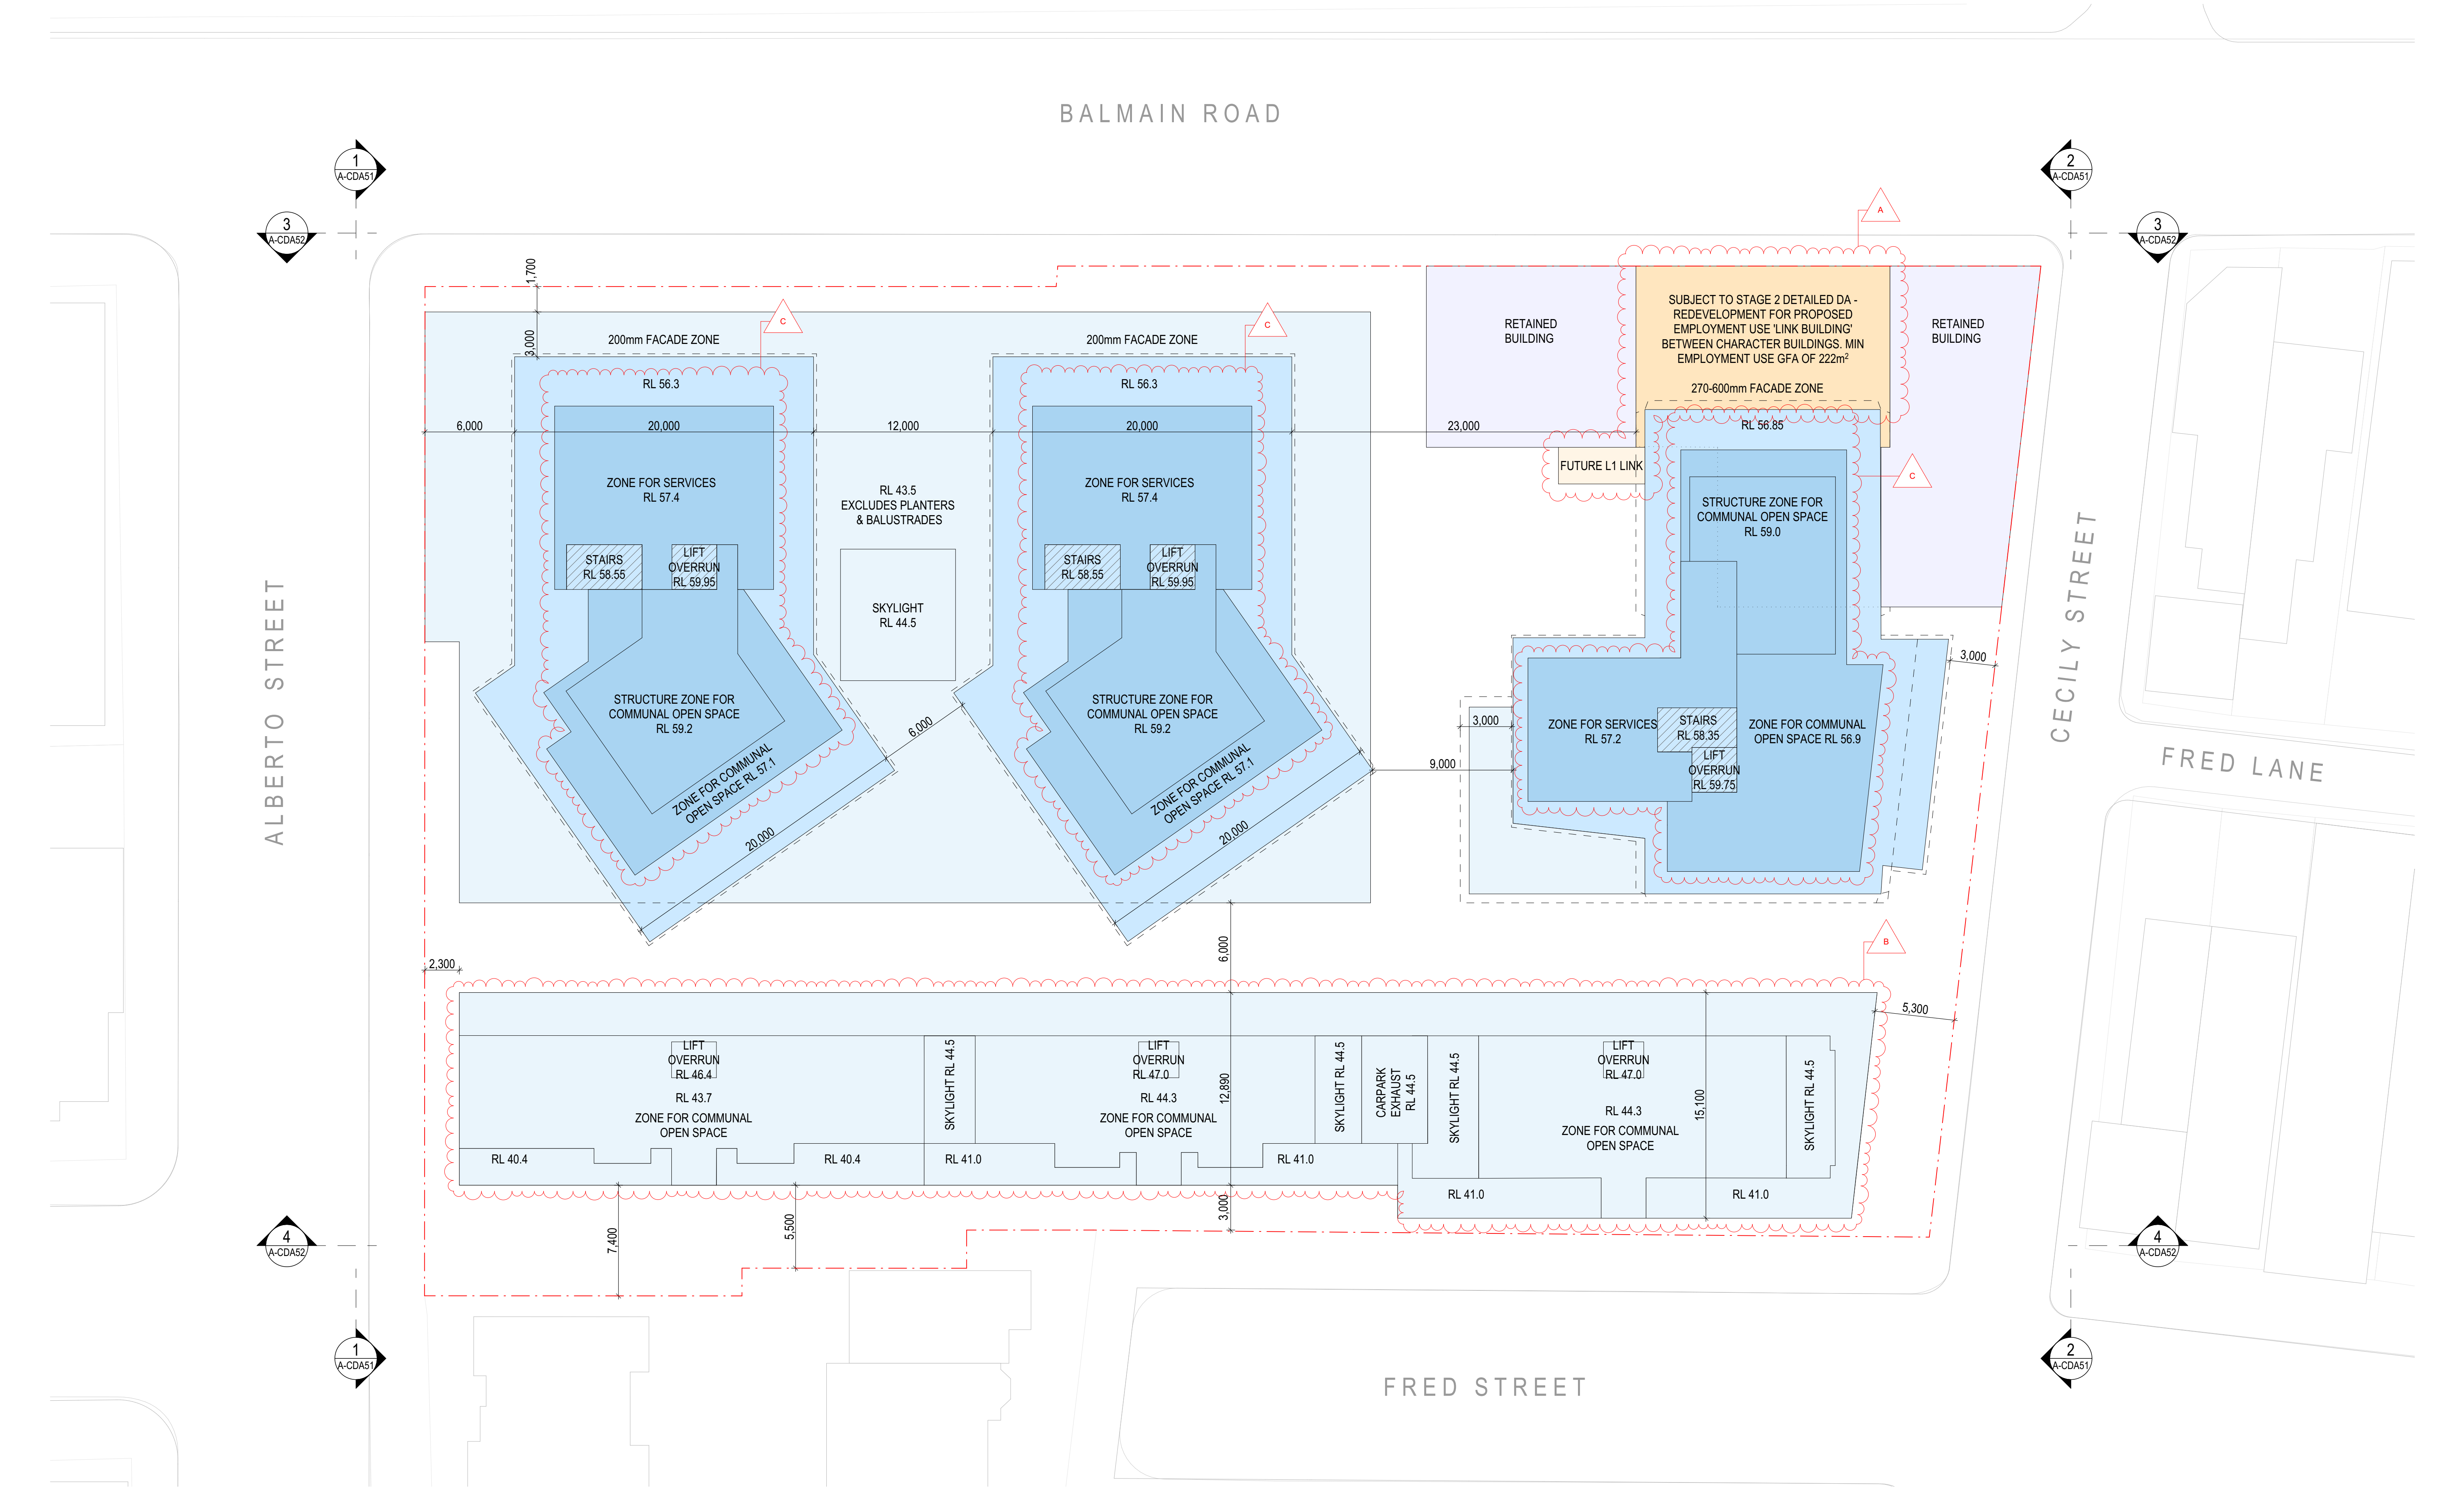

ARCHITECT		CLIENT		REV		DATE		ISSUE		REV		DATE		ISSUE		PROJECT				DRAWING TITLE															
CHROFI		ROCHE GROUP		01		17/05/2023		CONCEPT DEVELOPMENT APPLICATION		02		25/11/2023		BUILDING ENVELOPES AND CONCEPT		469-483 BALMAIN ROAD LILYFIELD				ROOF PLAN															
3/1 THE CORSO MANLY NSW 2095 AUSTRALIA																469-483 BALMAIN ROAD																			
T +61 2 8096 8500 E info@chrofi.com																PROJECT NUMBER				PLOT DATE		DRAWN		CHECKED		SHEET SCALE		SHEET SIZE		NORTH		DRAWING NUMBER		REVISION	
CHOI ROPHA FIGHERA P/L ACN 144 714 885 ATF CHOI ROPHA FIGHERA UNIT TRUST T/A																21049				28/11/2023		TG		TR		1:400		A3				A-A-CDA12		02	
THIS DRAWING SHOULD BE READ IN CONJUNCTION WITH ALL RELEVANT CONTRACTS, SPECIFICATION, REPORT AND DRAWINGS. DO NOT SCALE. DRAWINGS DIMENSIONS GOVERN. VERIFY ALL DIMENSIONS ON SITE BEFORE CONSTRUCTION. COPYRIGHT OF THIS DRAWING IS VESTED IN CHROFI.																						1:200		A1											

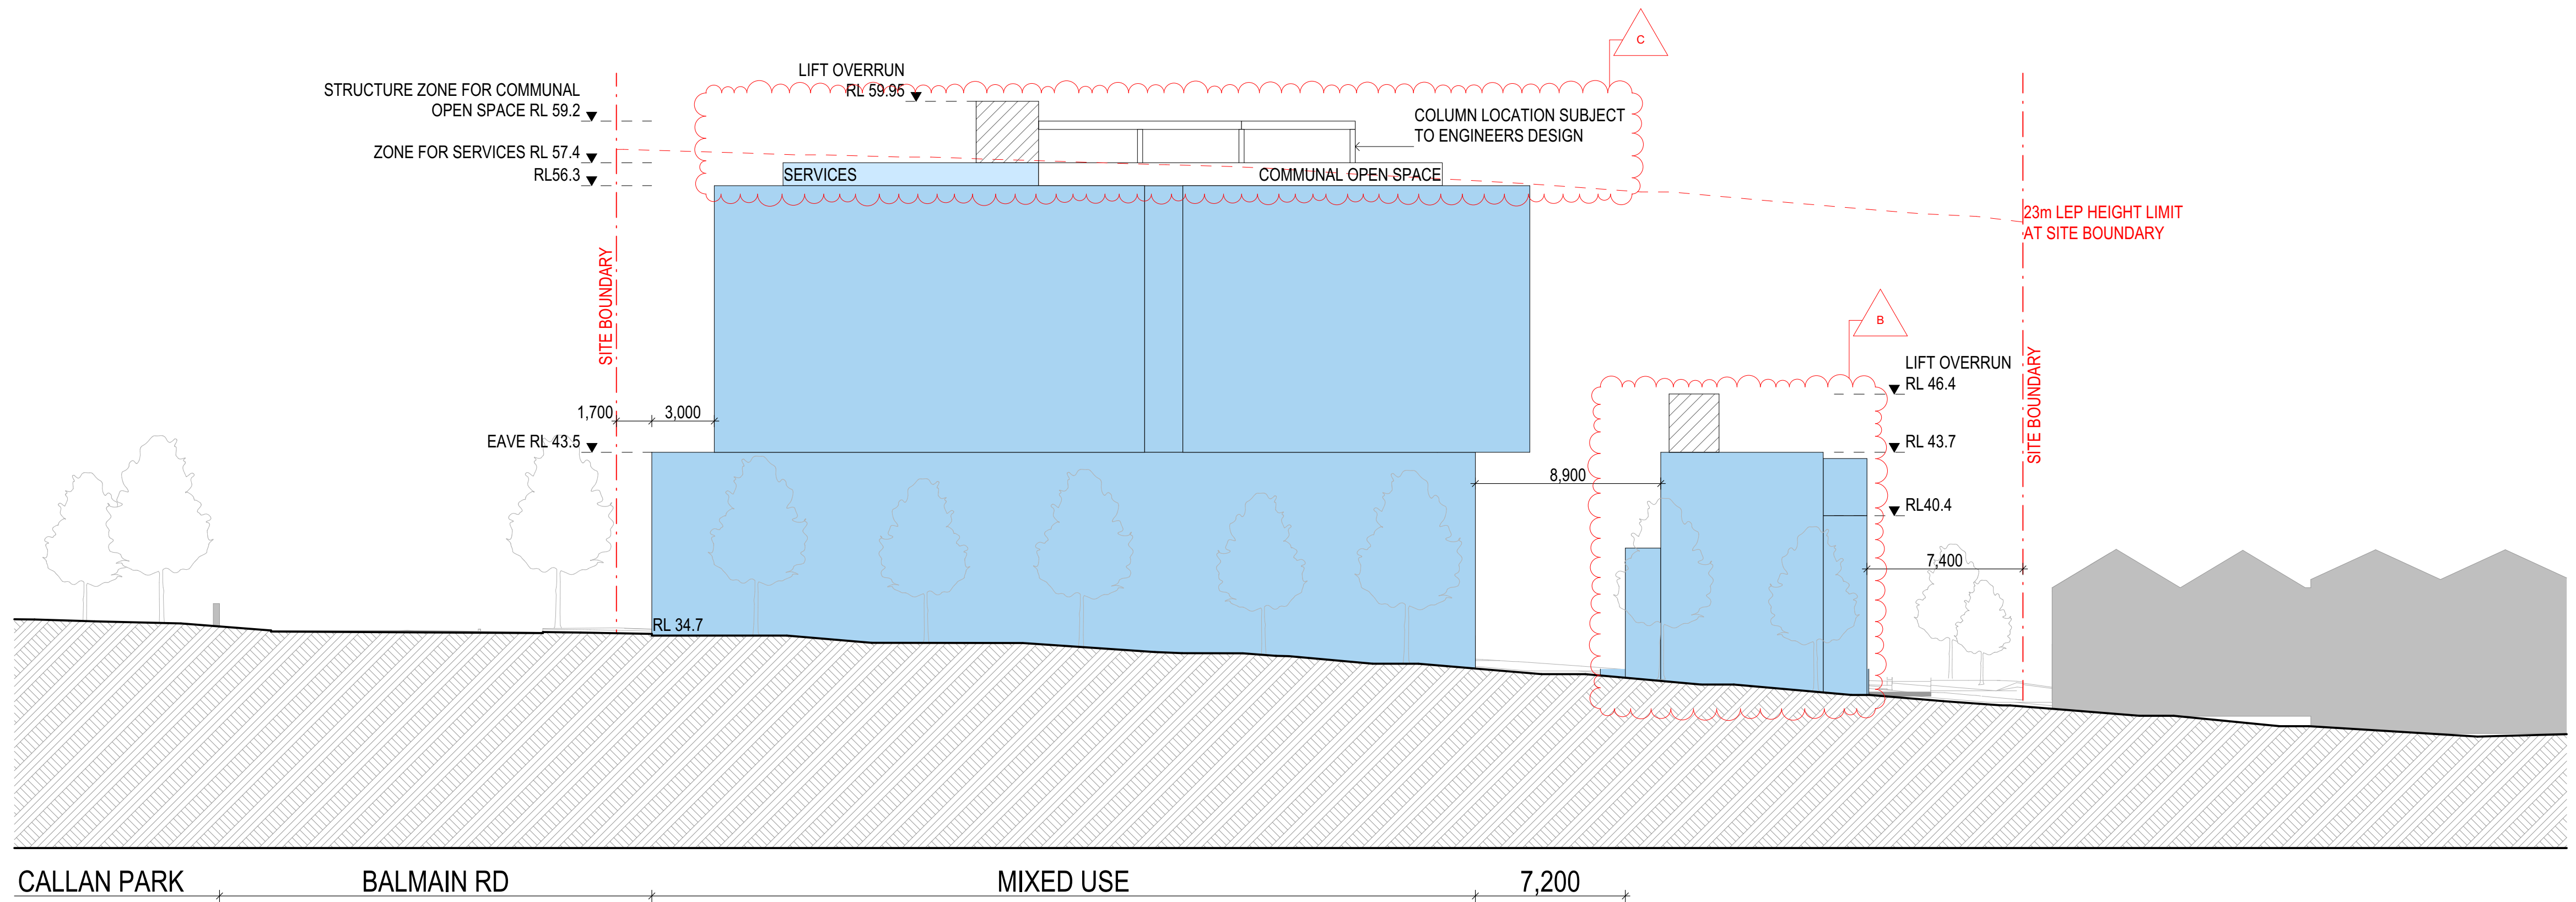


01 ELEVATION 1

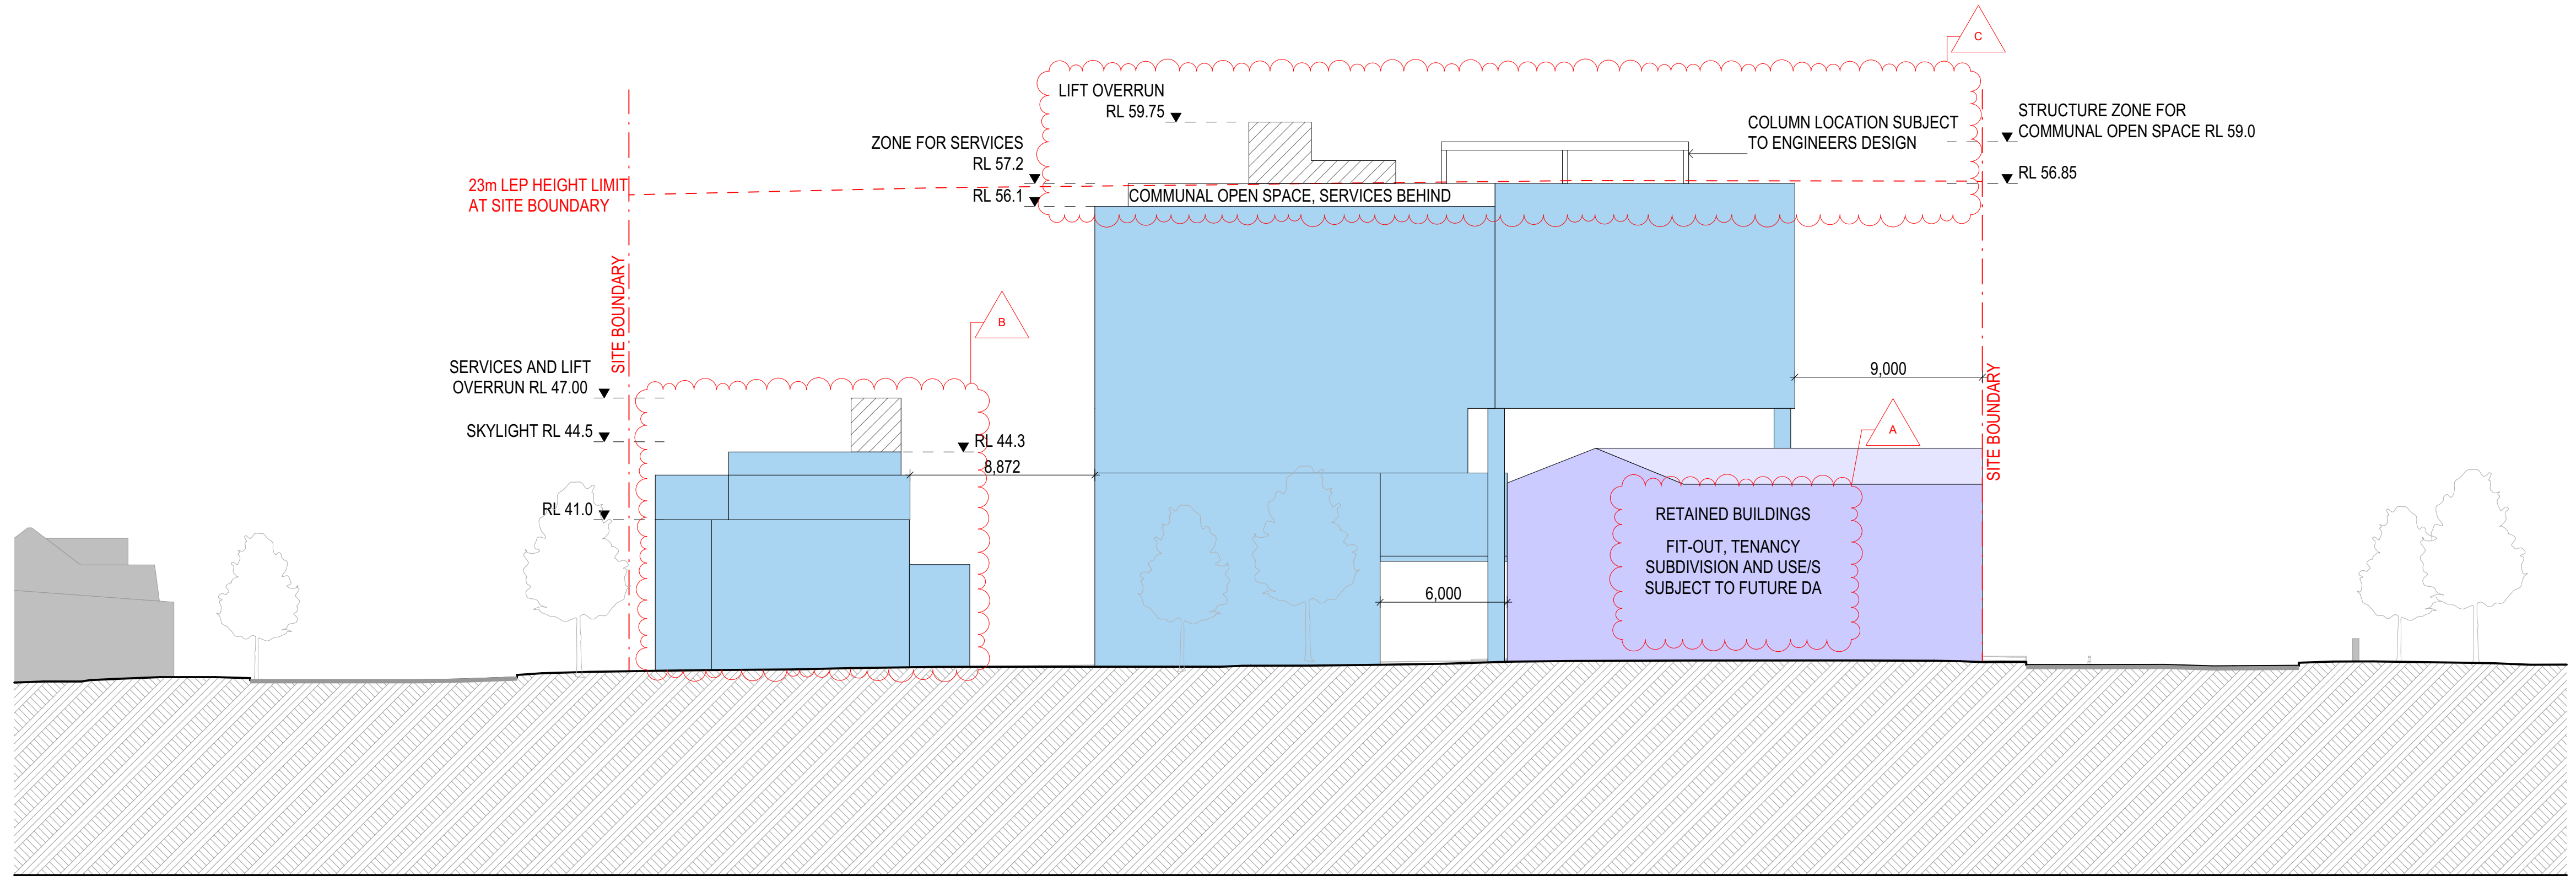


02 ELEVATION 2

NOTE: MAXIMUM BUILDING HEIGHT LIMIT OF 23m SHOWN AT SITE BOUNDARY

ARCHITECT		CLIENT		REV		DATE		ISSUE		REV		DATE		ISSUE		PROJECT		DRAWING TITLE	
CHROFI		ROCHE GROUP		01		17/05/2023		CONCEPT DEVELOPMENT APPLICATION								469-483 BALMAIN ROAD LILYFIELD		ELEVATION 1+2	
3/1 THE CORSO MANLY NSW 2095 AUSTRALIA T +61 2 8096 8500 E info@chrofi.com				02		25/11/2023		BUILDING ENVELOPES AND CONCEPT								469-483 BALMAIN ROAD			
CHOI ROPHA FIGHERA P/L ACN 144 714 885 ATF CHOI ROPHA FIGHERA UNIT TRUST T/A THIS DRAWING SHOULD BE READ IN CONJUNCTION WITH ALL RELEVANT CONTRACTS, SPECIFICATION, REPORT AND DRAWINGS. DO NOT SCALE. DRAWINGS DIMENSIONS GOVERN. VERIFY ALL DIMENSIONS ON SITE BEFORE CONSTRUCTION. COPYRIGHT OF THIS DRAWING IS VESTED IN CHROFI.																PROJECT NUMBER		DRAWING NUMBER	
																21049		A-A-CDA51	
																PLOT DATE		REVISION	
																28/11/2023		02	
																DRAWN			
																TG			
																CHECKED			
																TR			
																SHEET SCALE			
																1:400			
																1:200			
																SHEET SIZE			
																A3			
																A1			
																NORTH			

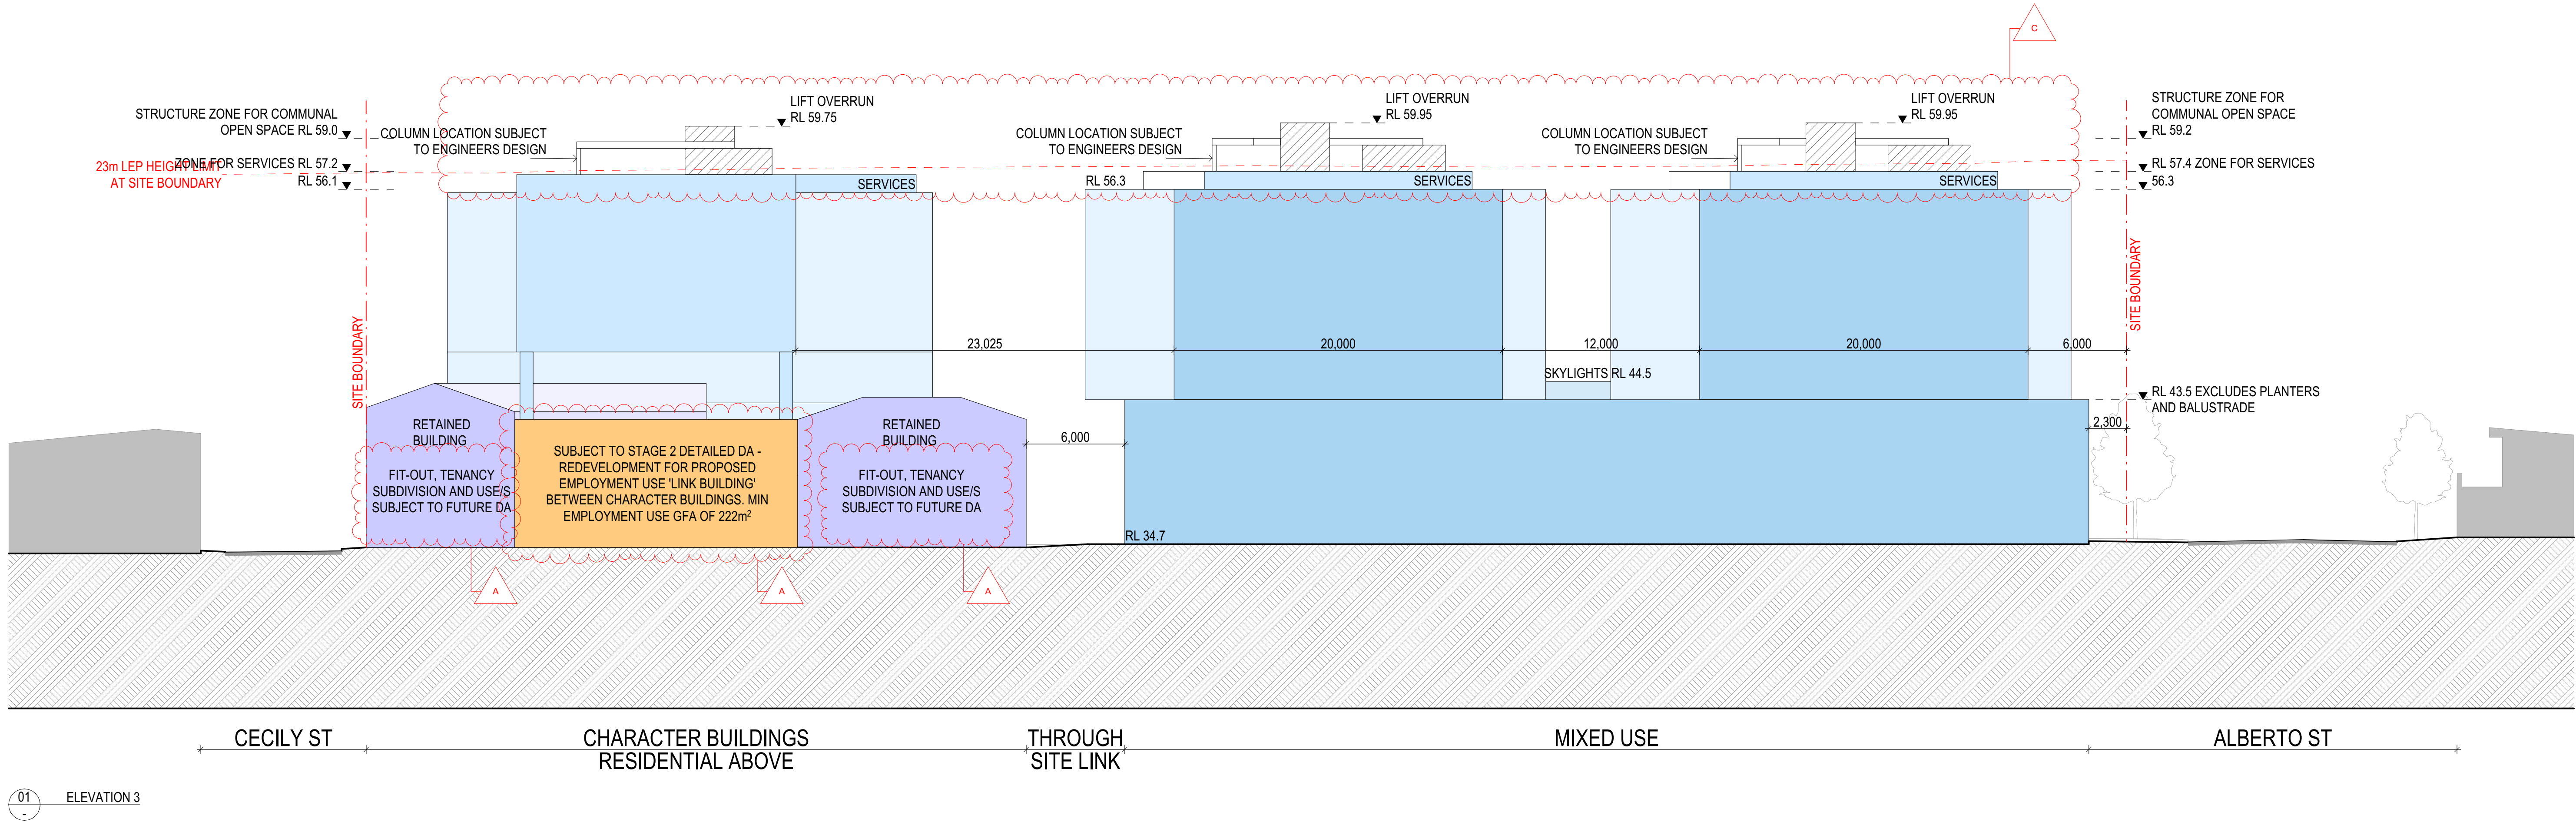



01 ELEVATION 3

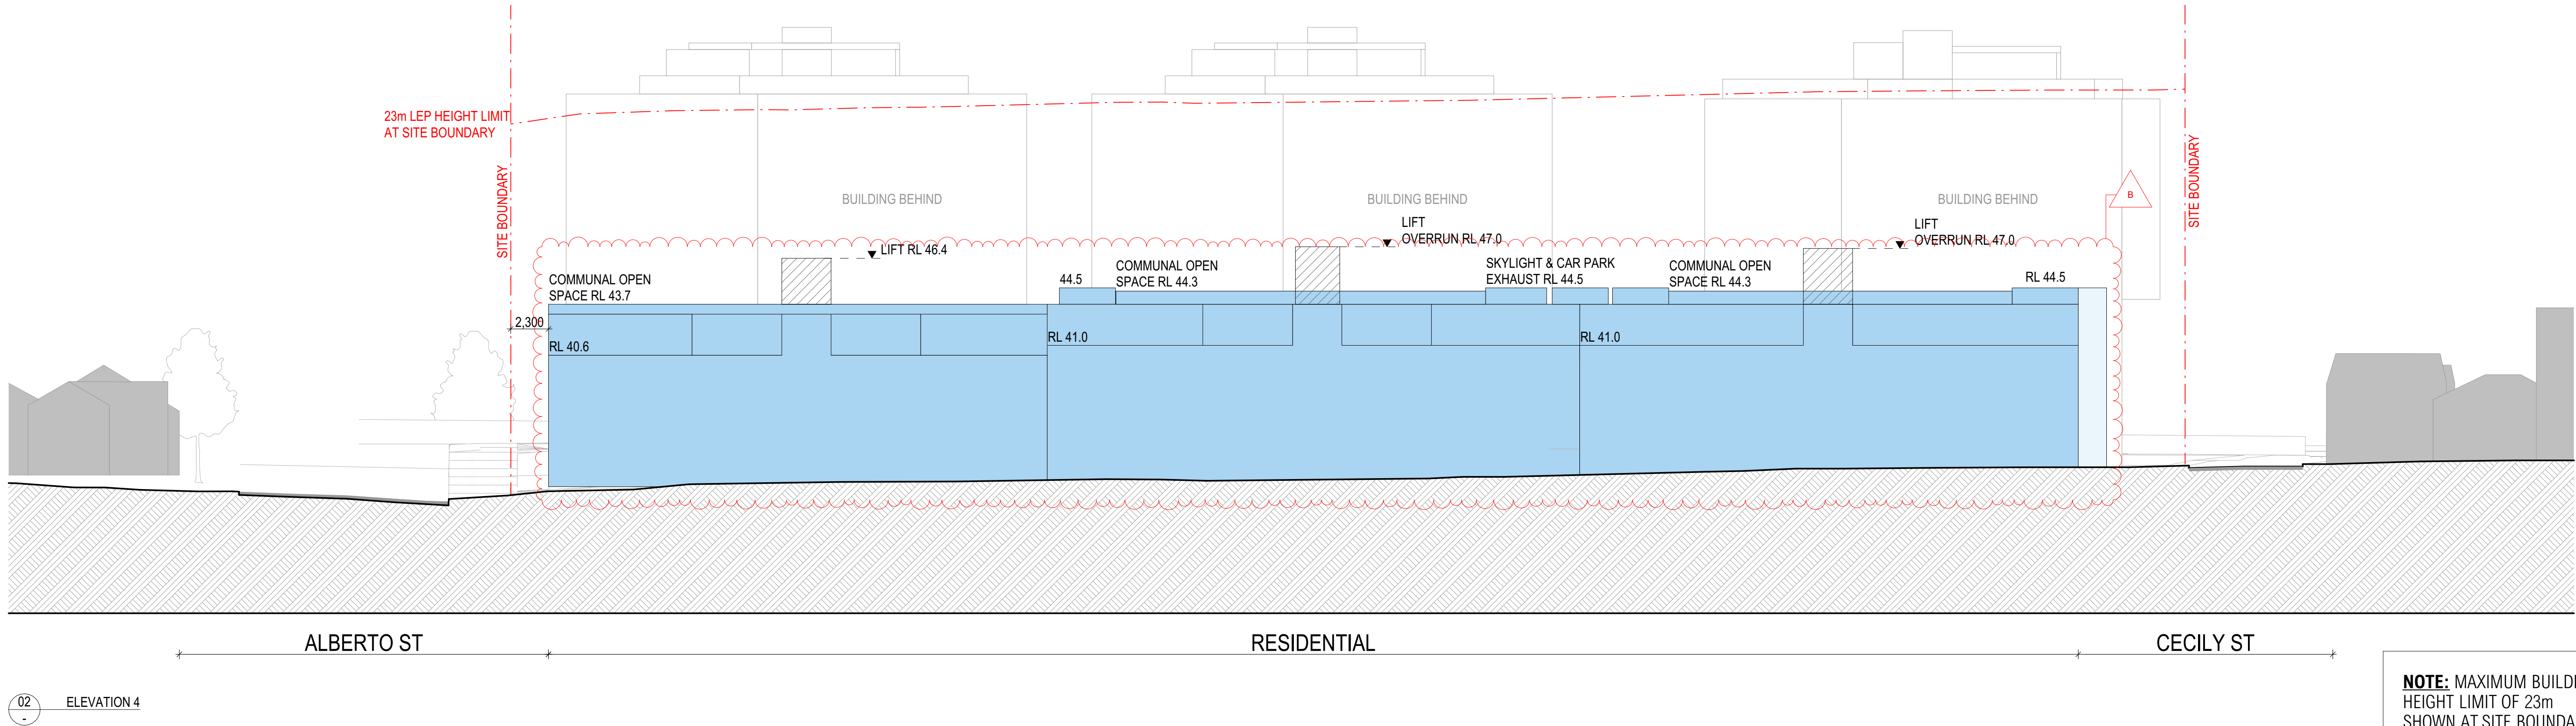

02 ELEVATION 4

NOTE: MAXIMUM BUILDING HEIGHT LIMIT OF 23m SHOWN AT SITE BOUNDARY

ARCHITECT		CLIENT		REV		DATE		ISSUE		REV		DATE		ISSUE		PROJECT		DRAWING TITLE	
CHROFI		ROCHE GROUP		01		17/05/2023		CONCEPT DEVELOPMENT APPLICATION								469-483 BALMAIN ROAD LILYFIELD		ELEVATION 3+4	
3/1 THE CORSO MANLY NSW 2095 AUSTRALIA				02		25/11/2023		BUILDING ENVELOPES AND CONCEPT								469-483 BALMAIN ROAD			
T +61 2 8096 8500 E info@chrofi.com																PROJECT NUMBER		DRAWING NUMBER	
CHOI ROPHA FIGHERA P/L ACN 144 714 885 ATF CHOI ROPHA FIGHERA UNIT TRUST T/A																21049		A-A-CDA52	
THIS DRAWING SHOULD BE READ IN CONJUNCTION WITH ALL RELEVANT CONTRACTS,																PLOT DATE		REVISION	
SPECIFICATION, REPORT AND DRAWINGS. DO NOT SCALE. DRAWINGS DIMENSIONS																28/11/2023		02	
GOVERN. VERIFY ALL DIMENSIONS ON SITE BEFORE CONSTRUCTION. COPYRIGHT OF THIS																TG			
DRAWING IS VESTED IN CHROFI.																TR			
																SHEET SCALE			
																1:400			
																1:200			
																SHEET SIZE			
																A3			
																A1			
																NORTH			

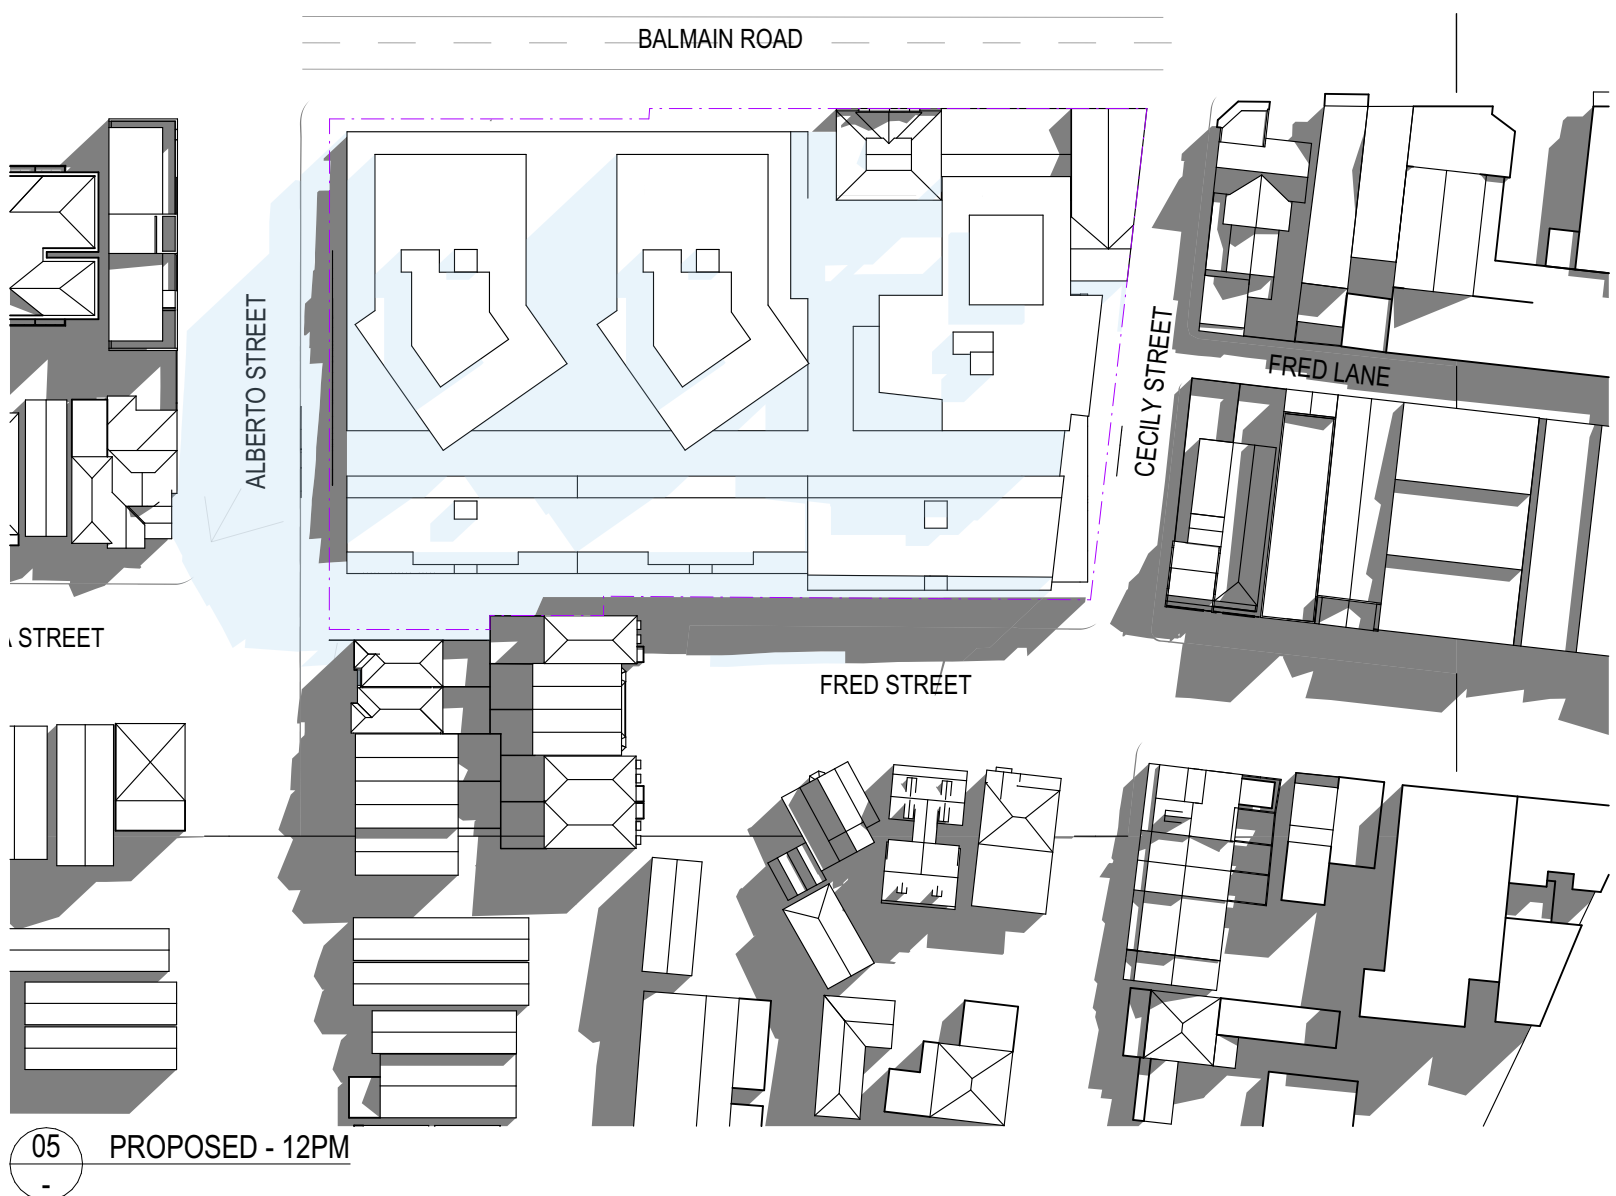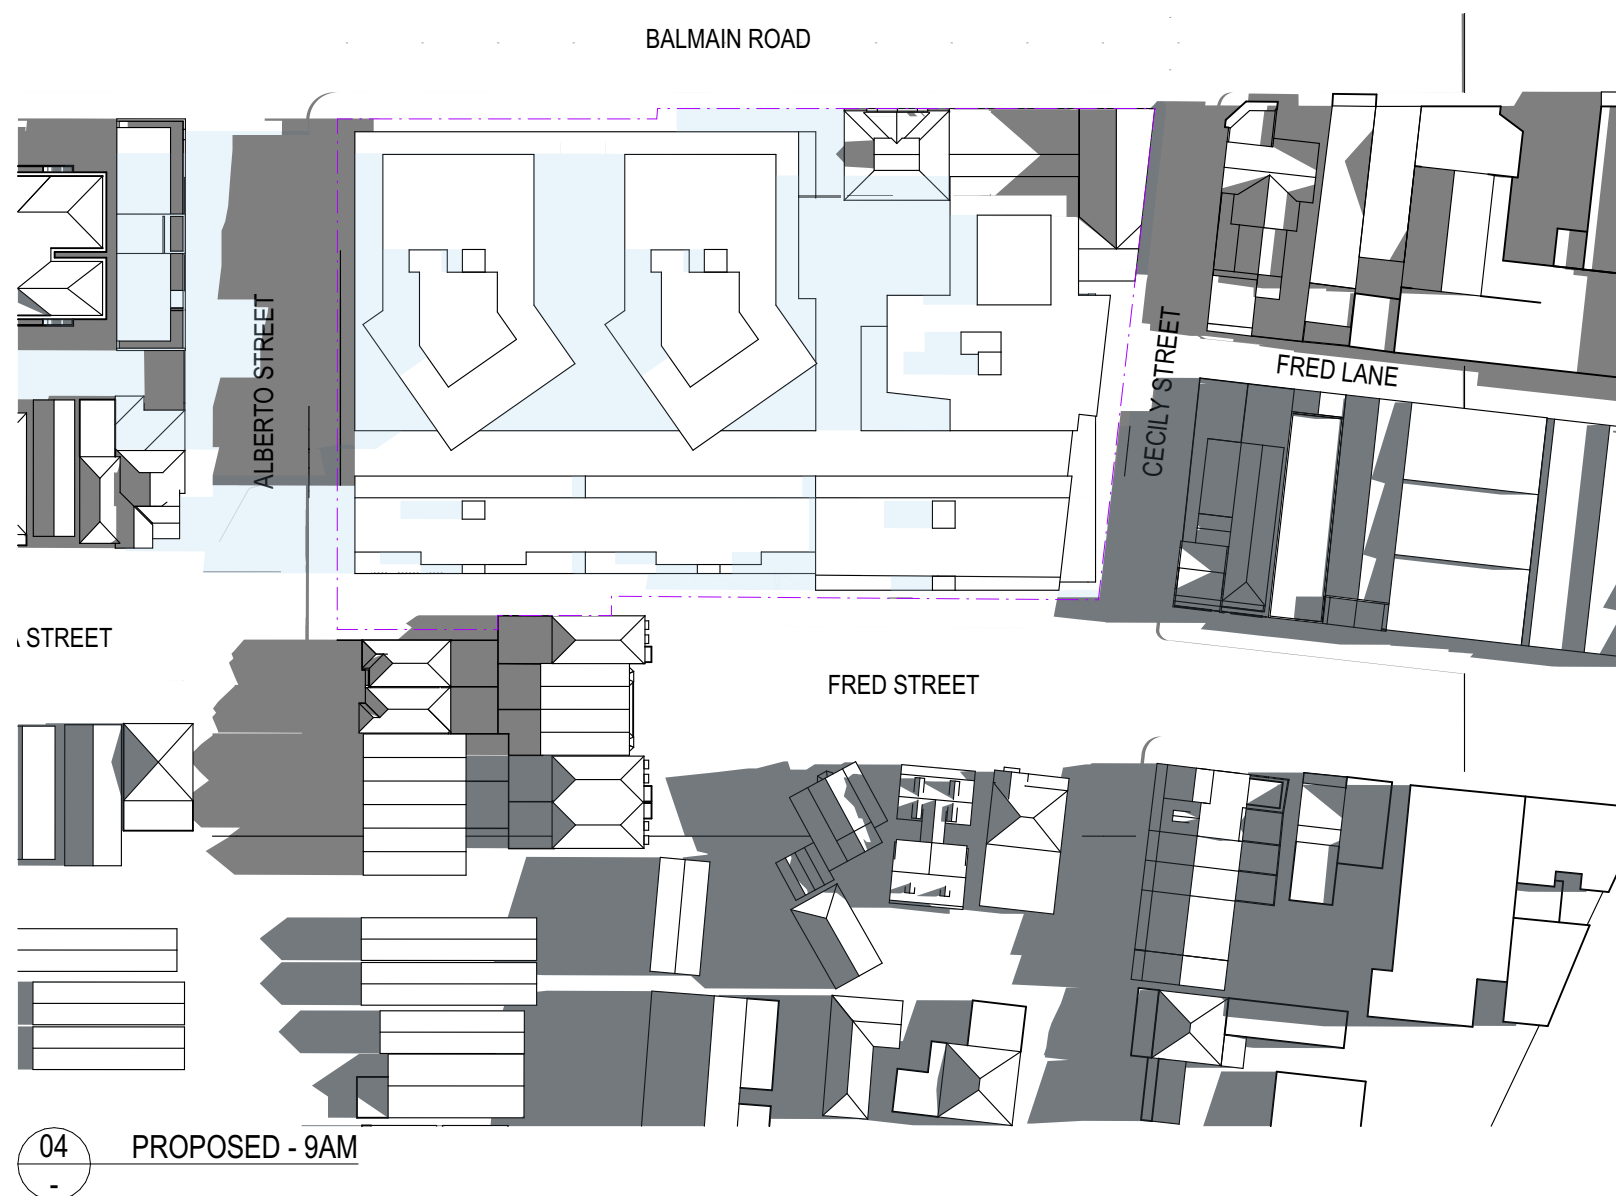

LEGEND:

- EXISTING SHADOW
- ADDITIONAL SHADOW

ARCHITECT

CHROFI

3/1 THE CORSO MANLY NSW 2095 AUSTRALIA
T +61 2 8096 8500 E info@chrofi.com

CHOI ROPHA FIGHERA P/L ACN 144 714 885 ATF CHOI ROPHA FIGHERA UNIT TRUST T/A
THIS DRAWING SHOULD BE READ IN CONJUNCTION WITH ALL RELEVANT CONTRACTS,
SPECIFICATION, REPORT AND DRAWINGS. DO NOT SCALE. DRAWINGS DIMENSIONS
GOVERN. VERIFY ALL DIMENSIONS ON SITE BEFORE CONSTRUCTION. COPYRIGHT OF THIS
DRAWING IS VESTED IN CHROFI.

CLIENT

ROCHE
GROUP

REV

01
02

DATE

17/05/2023
25/11/2023

ISSUE

CONCEPT DEVELOPMENT APPLICATION
BUILDING ENVELOPES AND CONCEPT

REV

DATE

ISSUE

PROJECT

469-483 BALMAIN ROAD LILYFIELD
469-483 BALMAIN ROAD

PROJECT NUMBER

21049

PLOT DATE

28/11/2023

DRAWN

TG

CHECKED

TR

SHEET SCALE

1:2000
1:1000

SHEET SIZE

A3
A1

NORTH



DRAWING TITLE


SHADOW DIAGRAMS - 21ST JUNE

DRAWING NUMBER


A-A-CDA61

REVISION


02

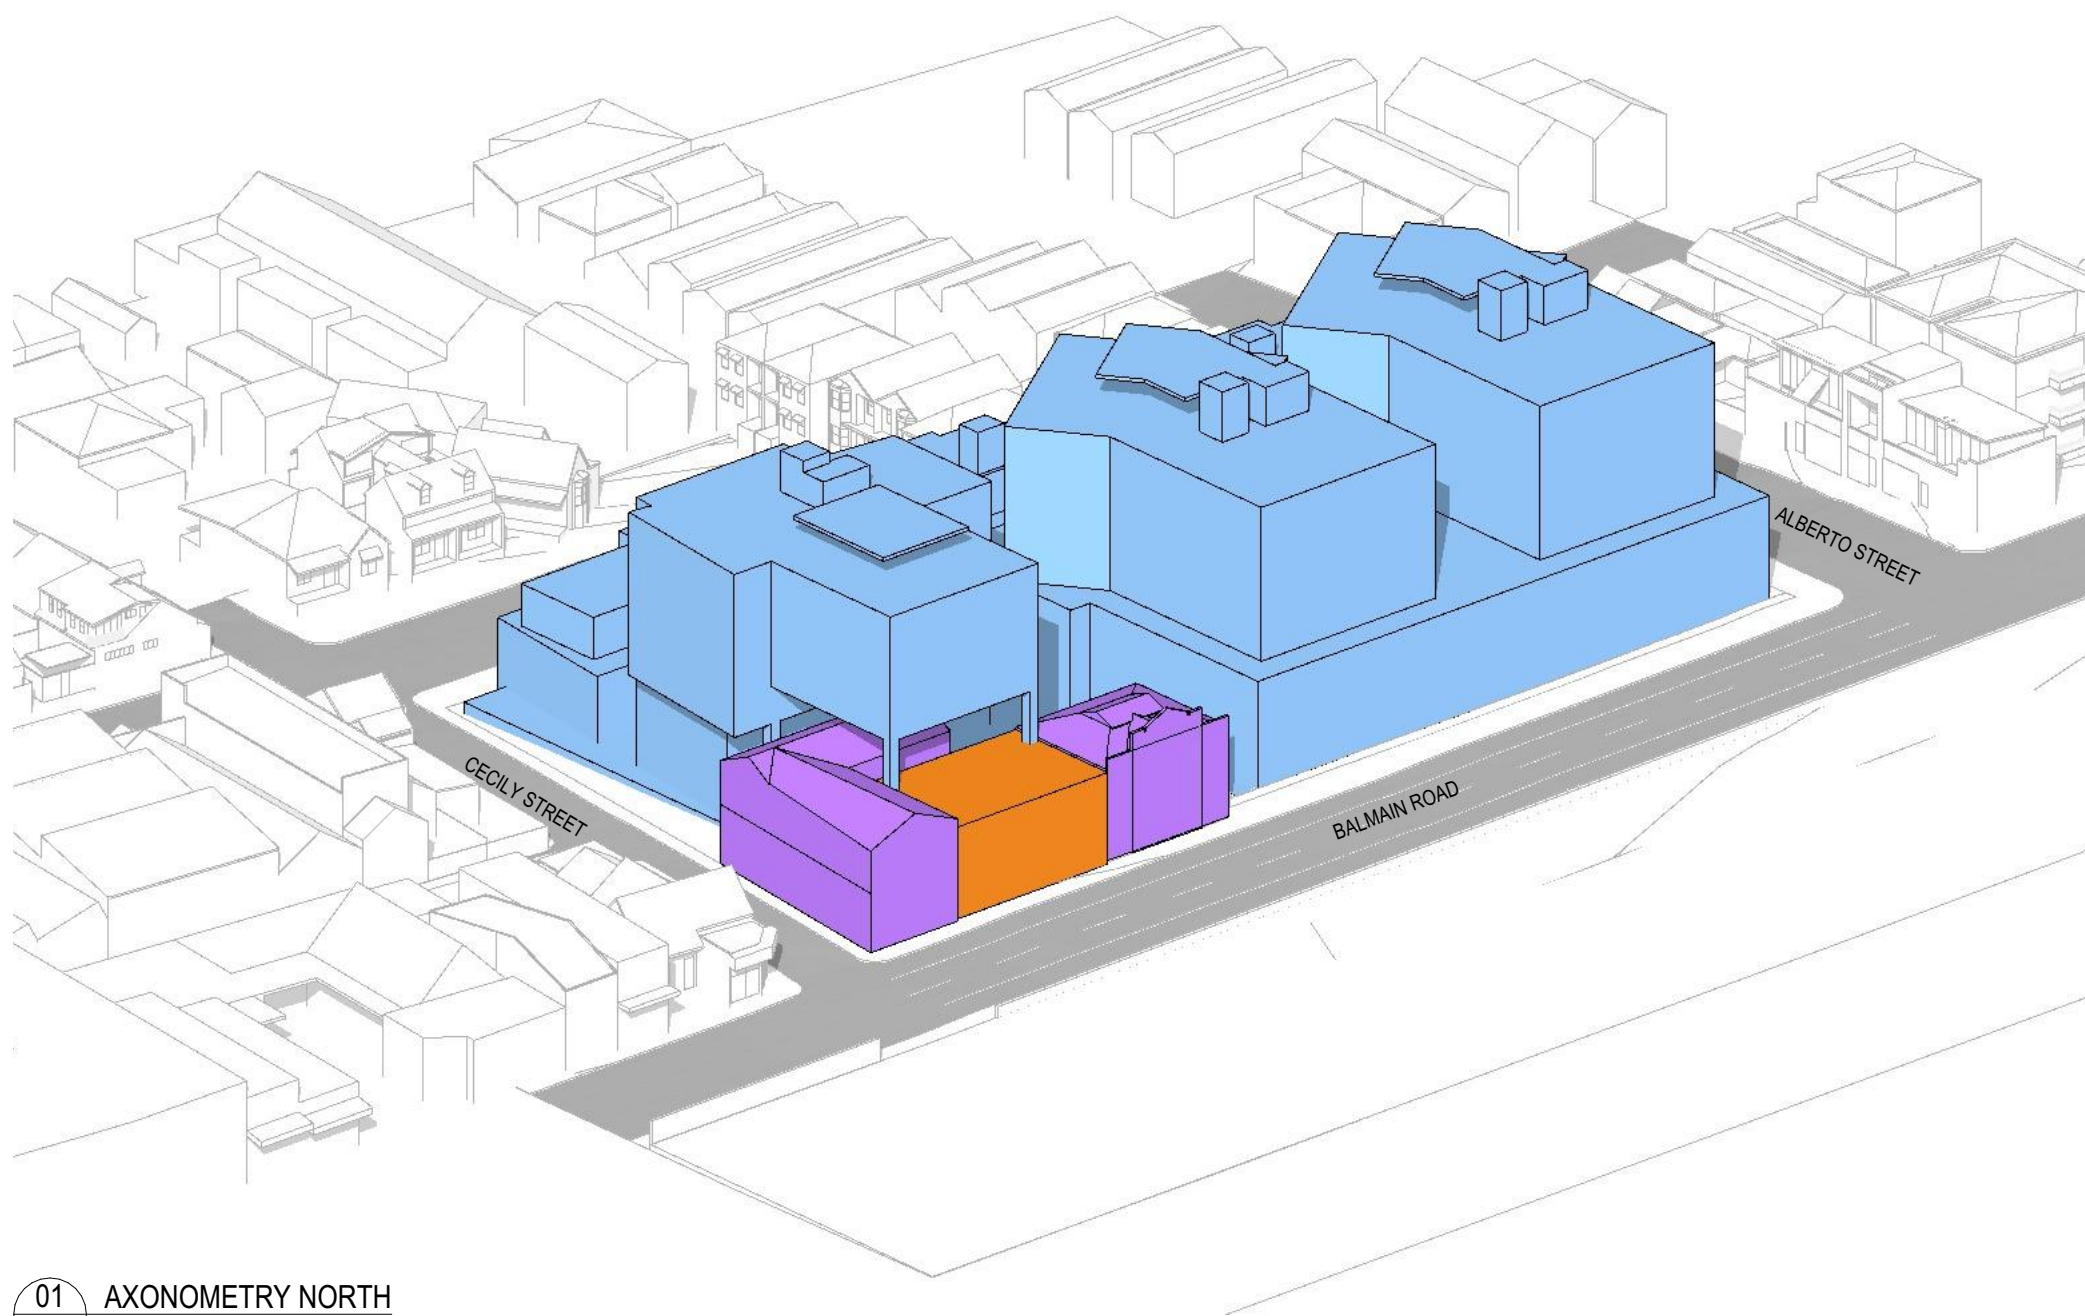


01 AXONOMETRY NORTH

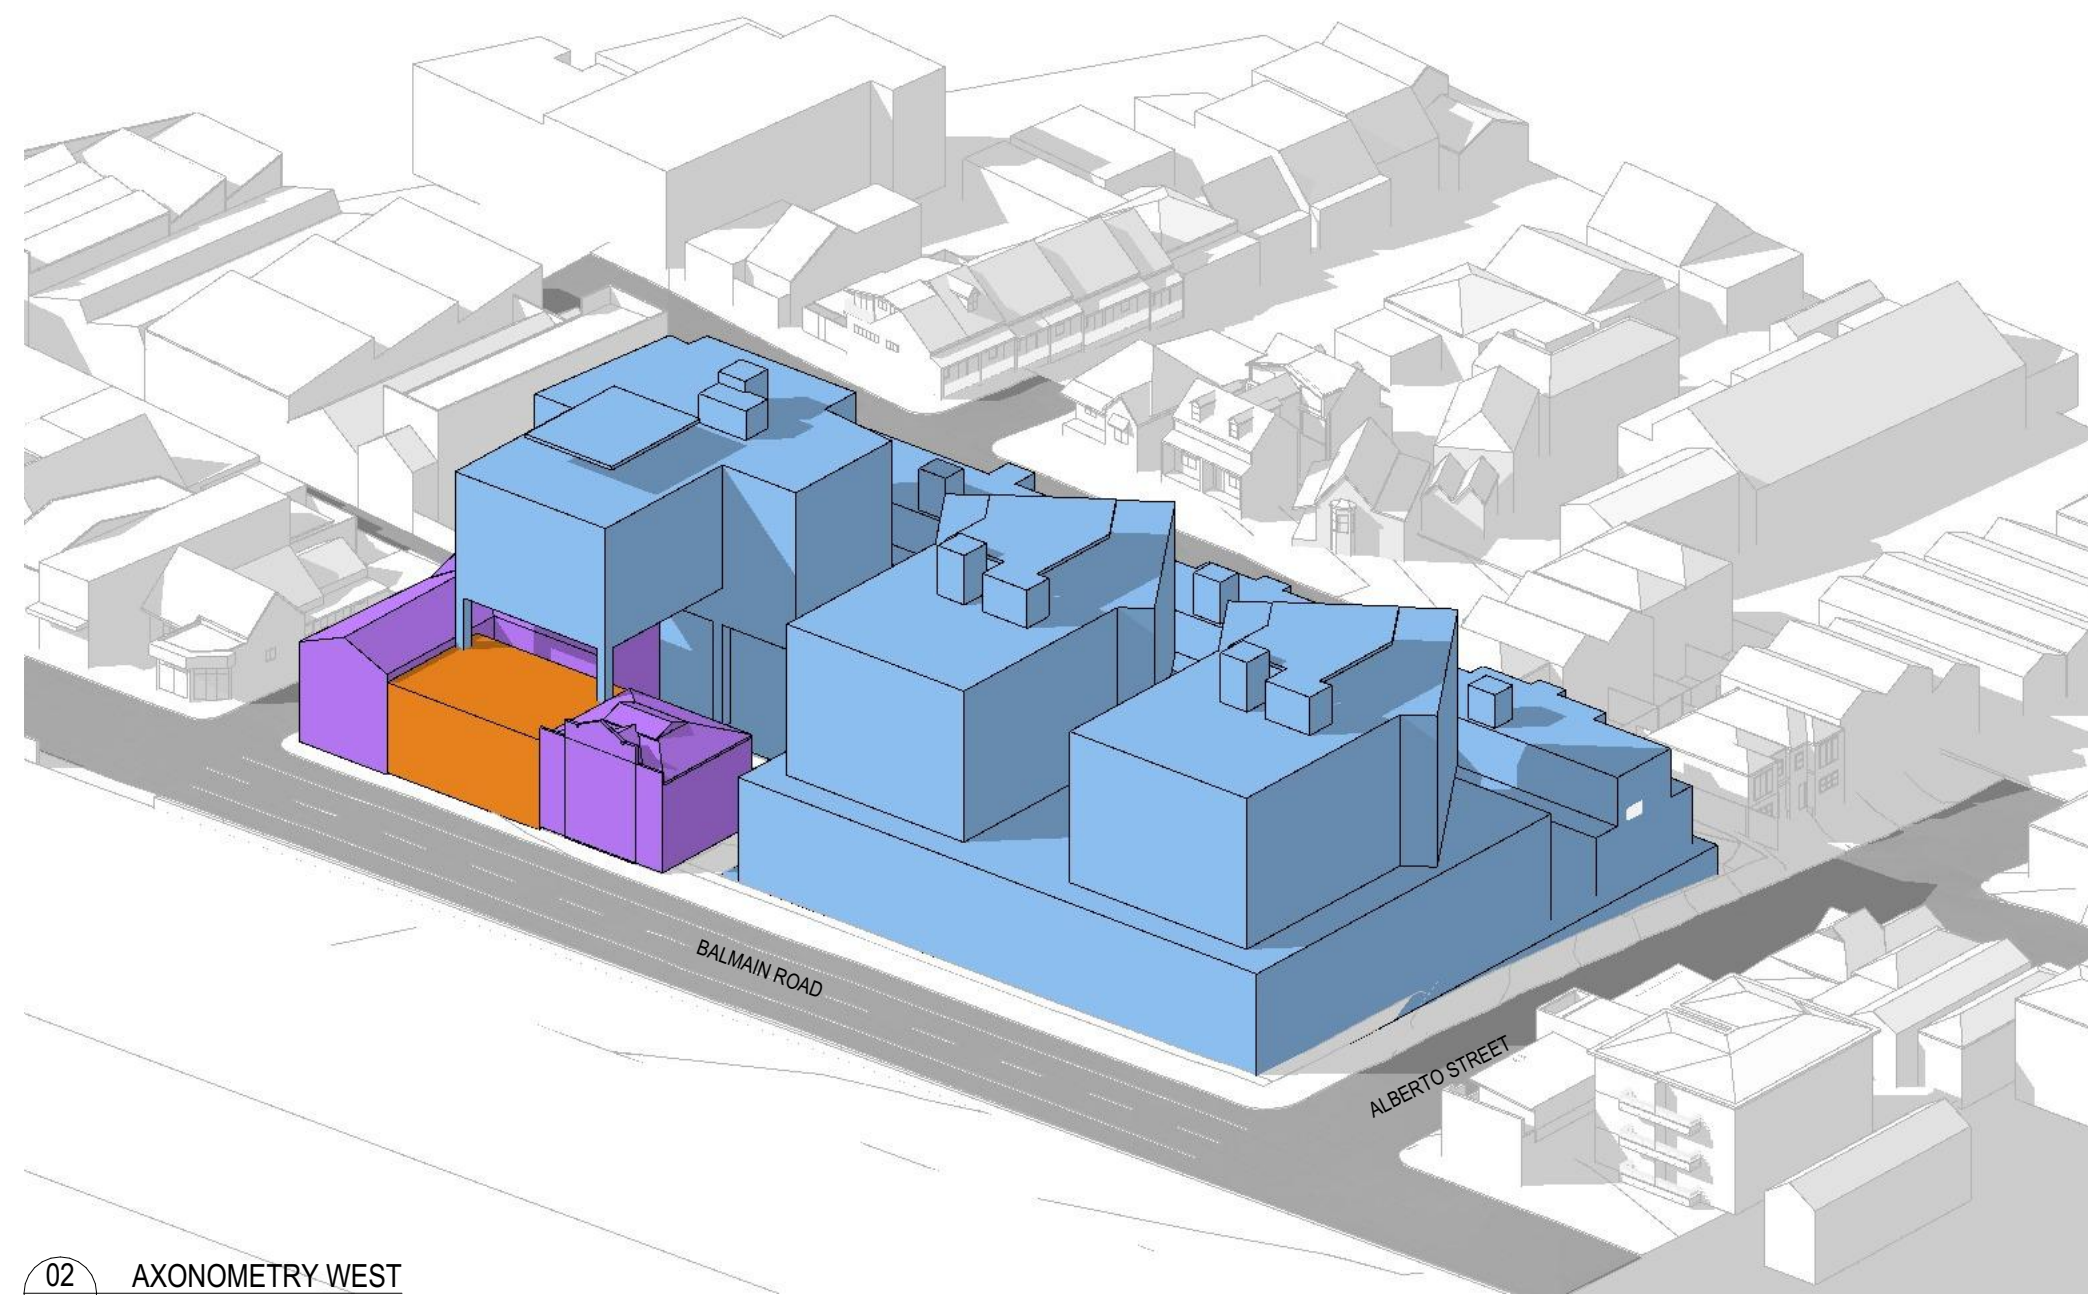

02 AXONOMETRY WEST

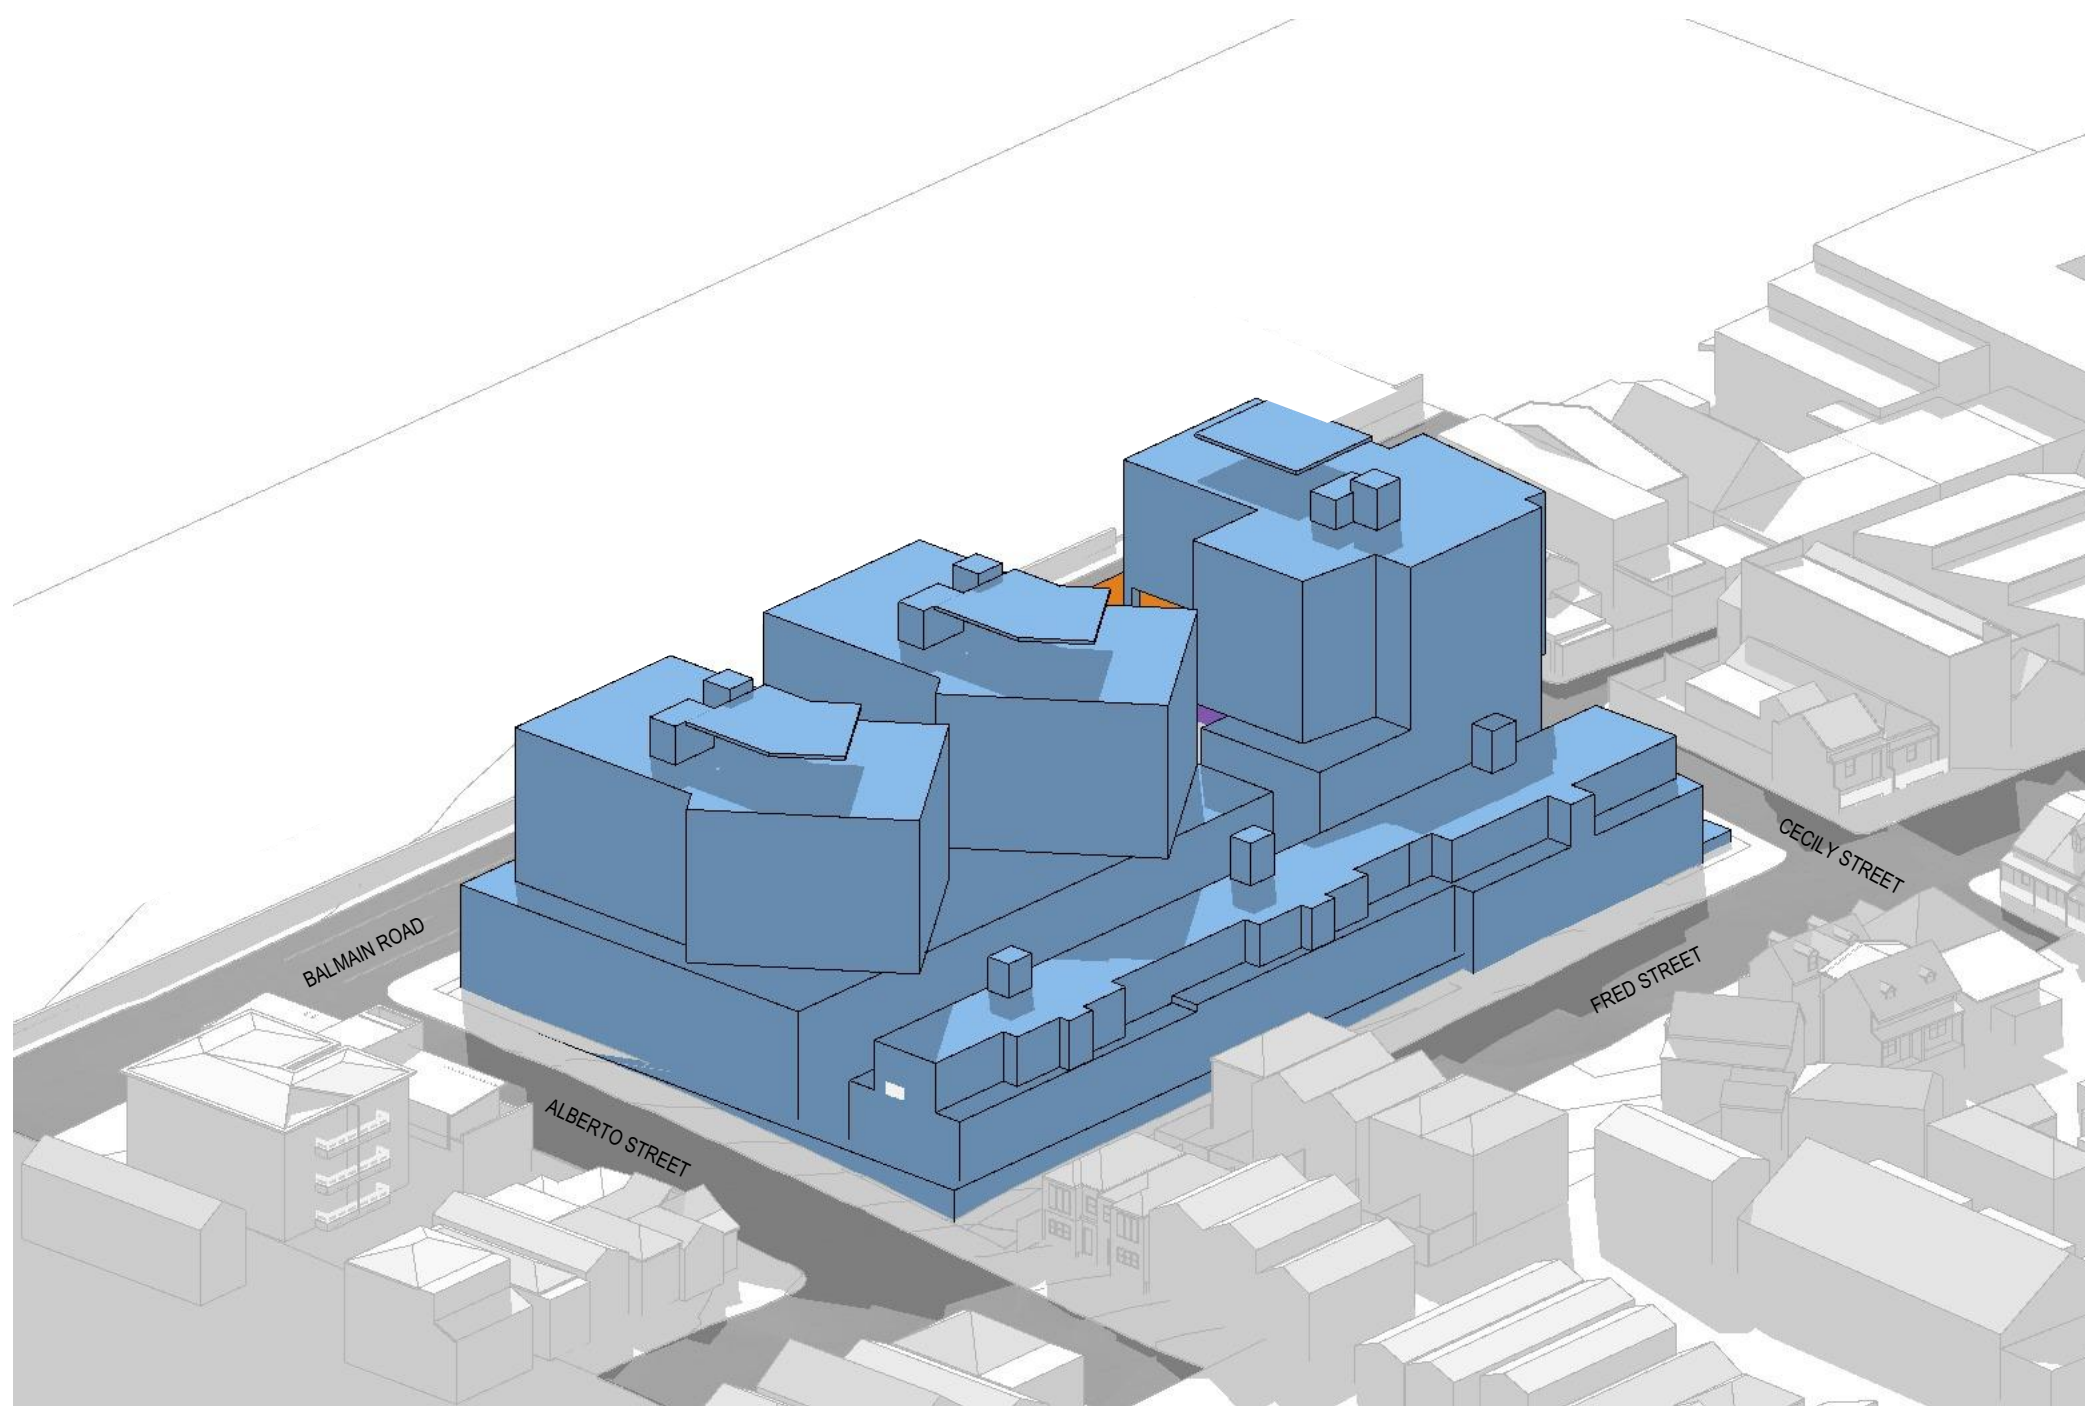

03 AXONOMETRY SOUTH

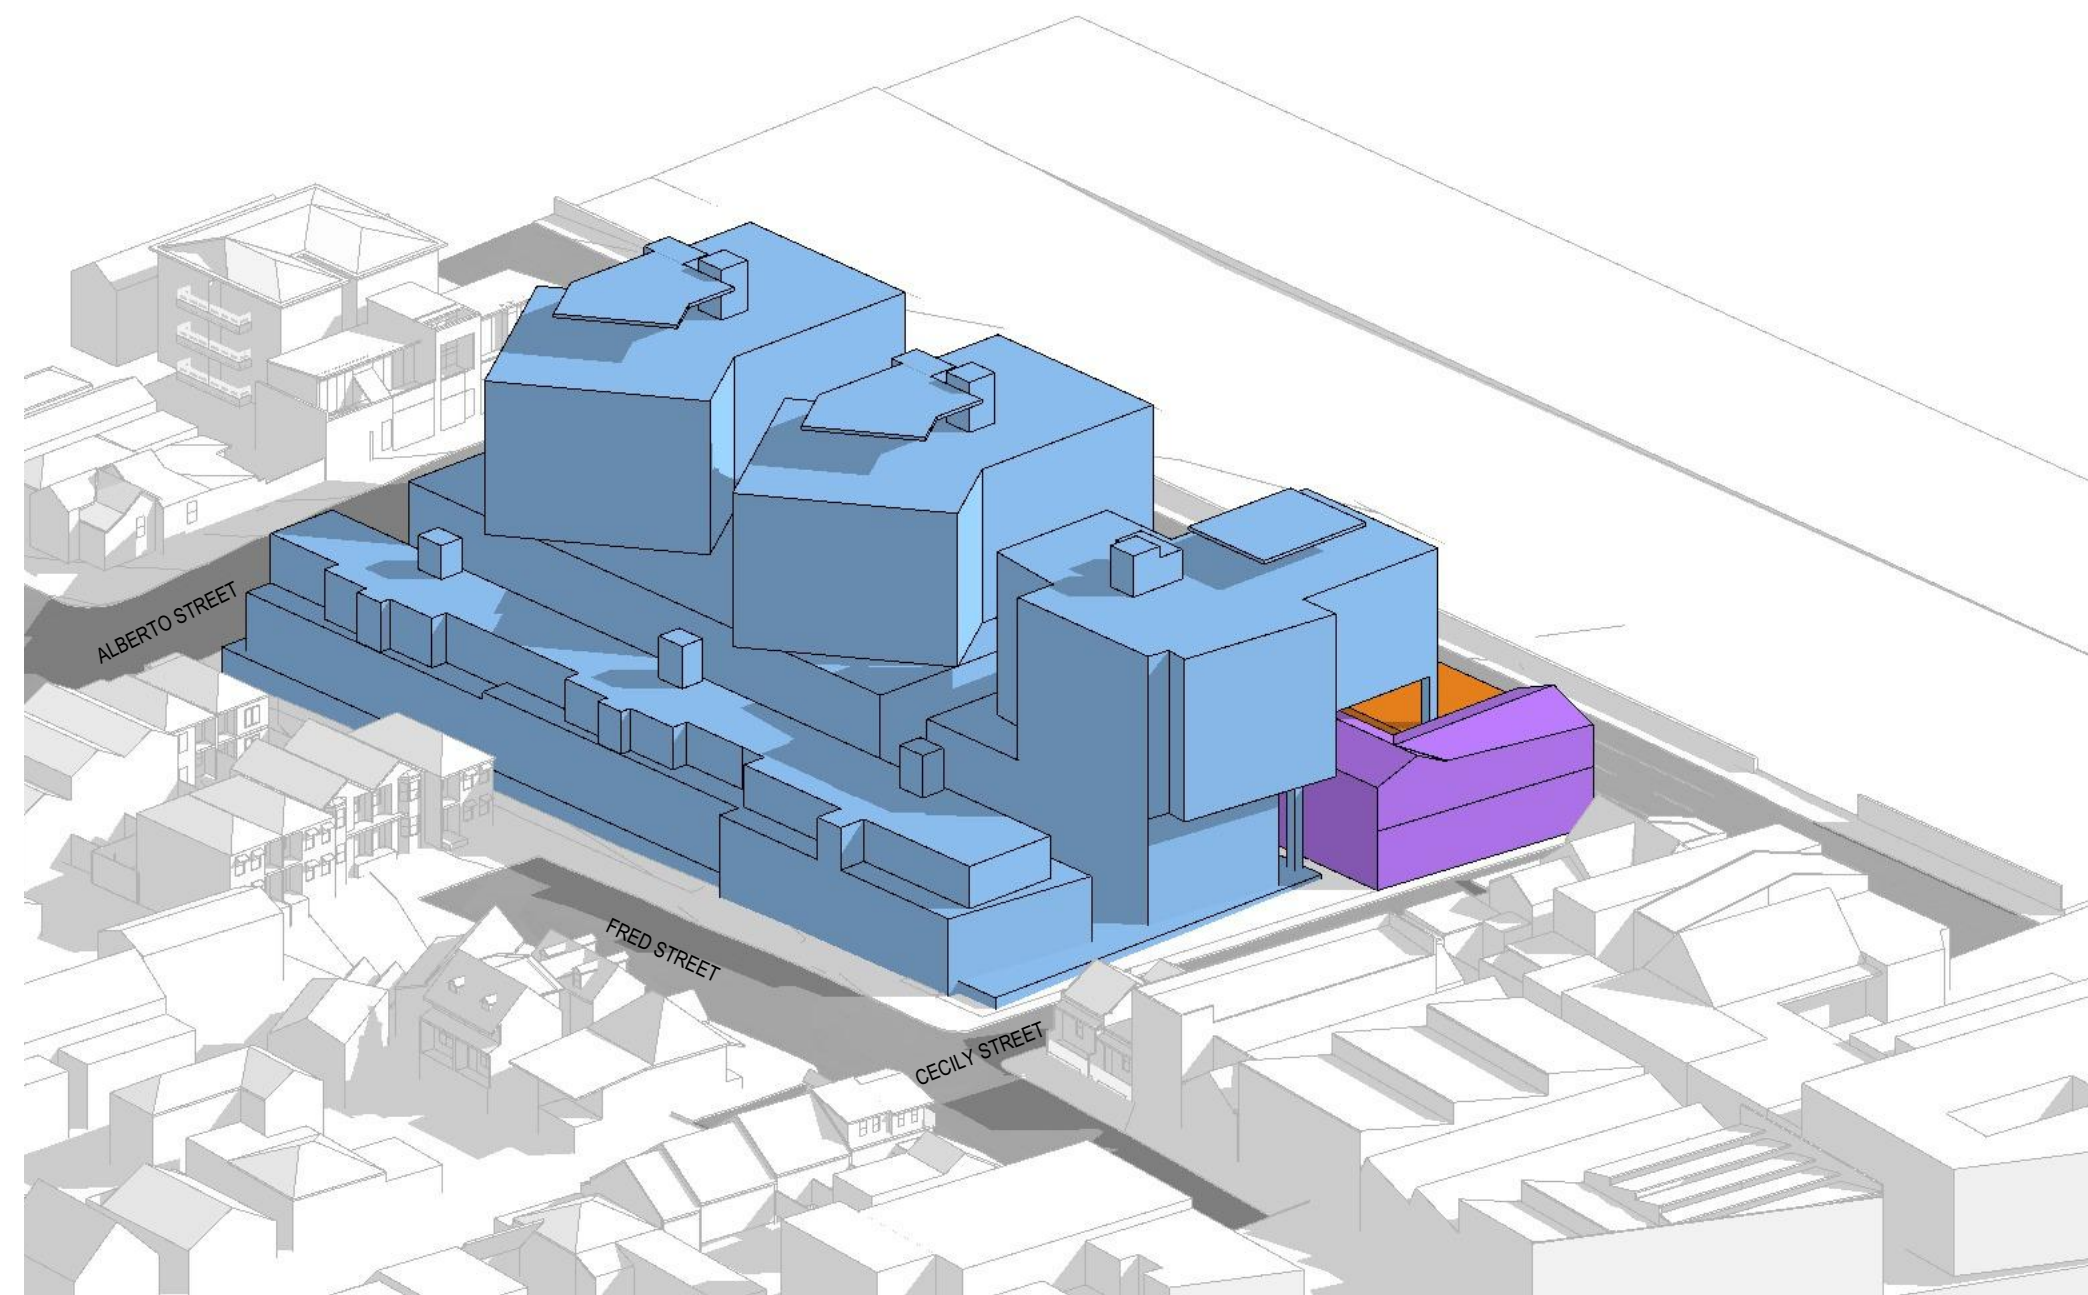

04 AXONOMETRY EAST

ARCHITECT

CHROFI

3/1 THE CORSO MANLY NSW 2095 AUSTRALIA
T +61 2 8096 8500 E info@chrofi.com

CHOI ROPHA FIGHERA P/L ACN 144 714 885 ATF CHOI ROPHA FIGHERA UNIT TRUST T/A
THIS DRAWING SHOULD BE READ IN CONJUNCTION WITH ALL RELEVANT CONTRACTS,
SPECIFICATION, REPORT AND DRAWINGS. DO NOT SCALE. DRAWINGS DIMENSIONS
GOVERN. VERIFY ALL DIMENSIONS ON SITE BEFORE CONSTRUCTION. COPYRIGHT OF THIS
DRAWING IS VESTED IN CHROFI.

CLIENT

ROCHE
GROUP

REV

01
02

DATE

17/05/2023
25/11/2023

ISSUE

CONCEPT DEVELOPMENT APPLICATION
BUILDING ENVELOPES AND CONCEPT

REV

DATE

ISSUE

PROJECT

469-483 BALMAIN ROAD LILYFIELD
469-483 BALMAIN ROAD

PROJECT NUMBER

21049

PLOT DATE

28/11/2023

DRAWN

TG

CHECKED

TR


SHEET SCALE

NTS
NTS

SHEET SIZE

A3
A1

NORTH

 

DRAWING TITLE

AXONOMETRIC VIEWS

DRAWING NUMBER

A-A-CDA62

REVISION

02