

469-483 BALMAIN ROAD, LILYFIELD

BUILDING ENVELOPES AND CONCEPT



LOCATION PLAN

NO.	DRAWING TITLE	REV
A-CDA01	COVER PAGE	04 - WIP
A-CDA11	GROUND FLOOR PLAN	04 - WIP
A-CDA12	ROOF PLAN	04 - WIP
A-CDA51	ELEVATION 1+2	03
A-CDA52	ELEVATION 3+4	04 - WIP
A-CDA61	SHADOW DIAGRAMS - 21ST JUNE	03
A-CDA62	AXONOMETRIC VIEWS	04 - WIP

CHANGE ID	CHANGE NAME	DESCRIPTION
E	Updated Notation	Notes on drawing updated or added.
14	Concept Update	Updated Stage 2 design.

ARCHITECT

CHROFI

3/1 THE CORSO MANLY NSW 2095 AUSTRALIA
T +61 2 8096 8500 E info@chrofi.com

CHOI ROPHA FIGHERA P/L ACN 144 714 885 ATF CHOI ROPHA FIGHERA UNIT TRUST T/A
THIS DRAWING SHOULD BE READ IN CONJUNCTION WITH ALL RELEVANT CONTRACTS,
SPECIFICATION, REPORT AND DRAWINGS. DO NOT SCALE. DRAWINGS DIMENSIONS
GOVERN. VERIFY ALL DIMENSIONS ON SITE BEFORE CONSTRUCTION. COPYRIGHT OF THIS
DRAWING IS VESTED IN CHROFI.

CLIENT

ROCHE

REV

DATE

ISSUE

01	17/05/2023	CONCEPT DEVELOPMENT APPLICATION
02	25/11/2023	BUILDING ENVELOPES AND CONCEPT
03	14/03/2024	BUILDING ENVELOPES AND CONCEPT - RFI
04 - WIP	Work in Progress	Not in Transmittal Set

REV

DATE

ISSUE

PROJECT

469-483 BALMAIN ROAD LILYFIELD
469-483 BALMAIN ROAD

PROJECT NUMBER

PLOT DATE

DRAWN

CHECKED

SHEET SCALE

SHEET SIZE

NORTH

21049

15/03/2024

TG

TR

NTS
A1

A3
A1



DRAWING TITLE


COVER PAGE

DRAWING NUMBER



A-A-CDA01

REVISION

04 - WIP

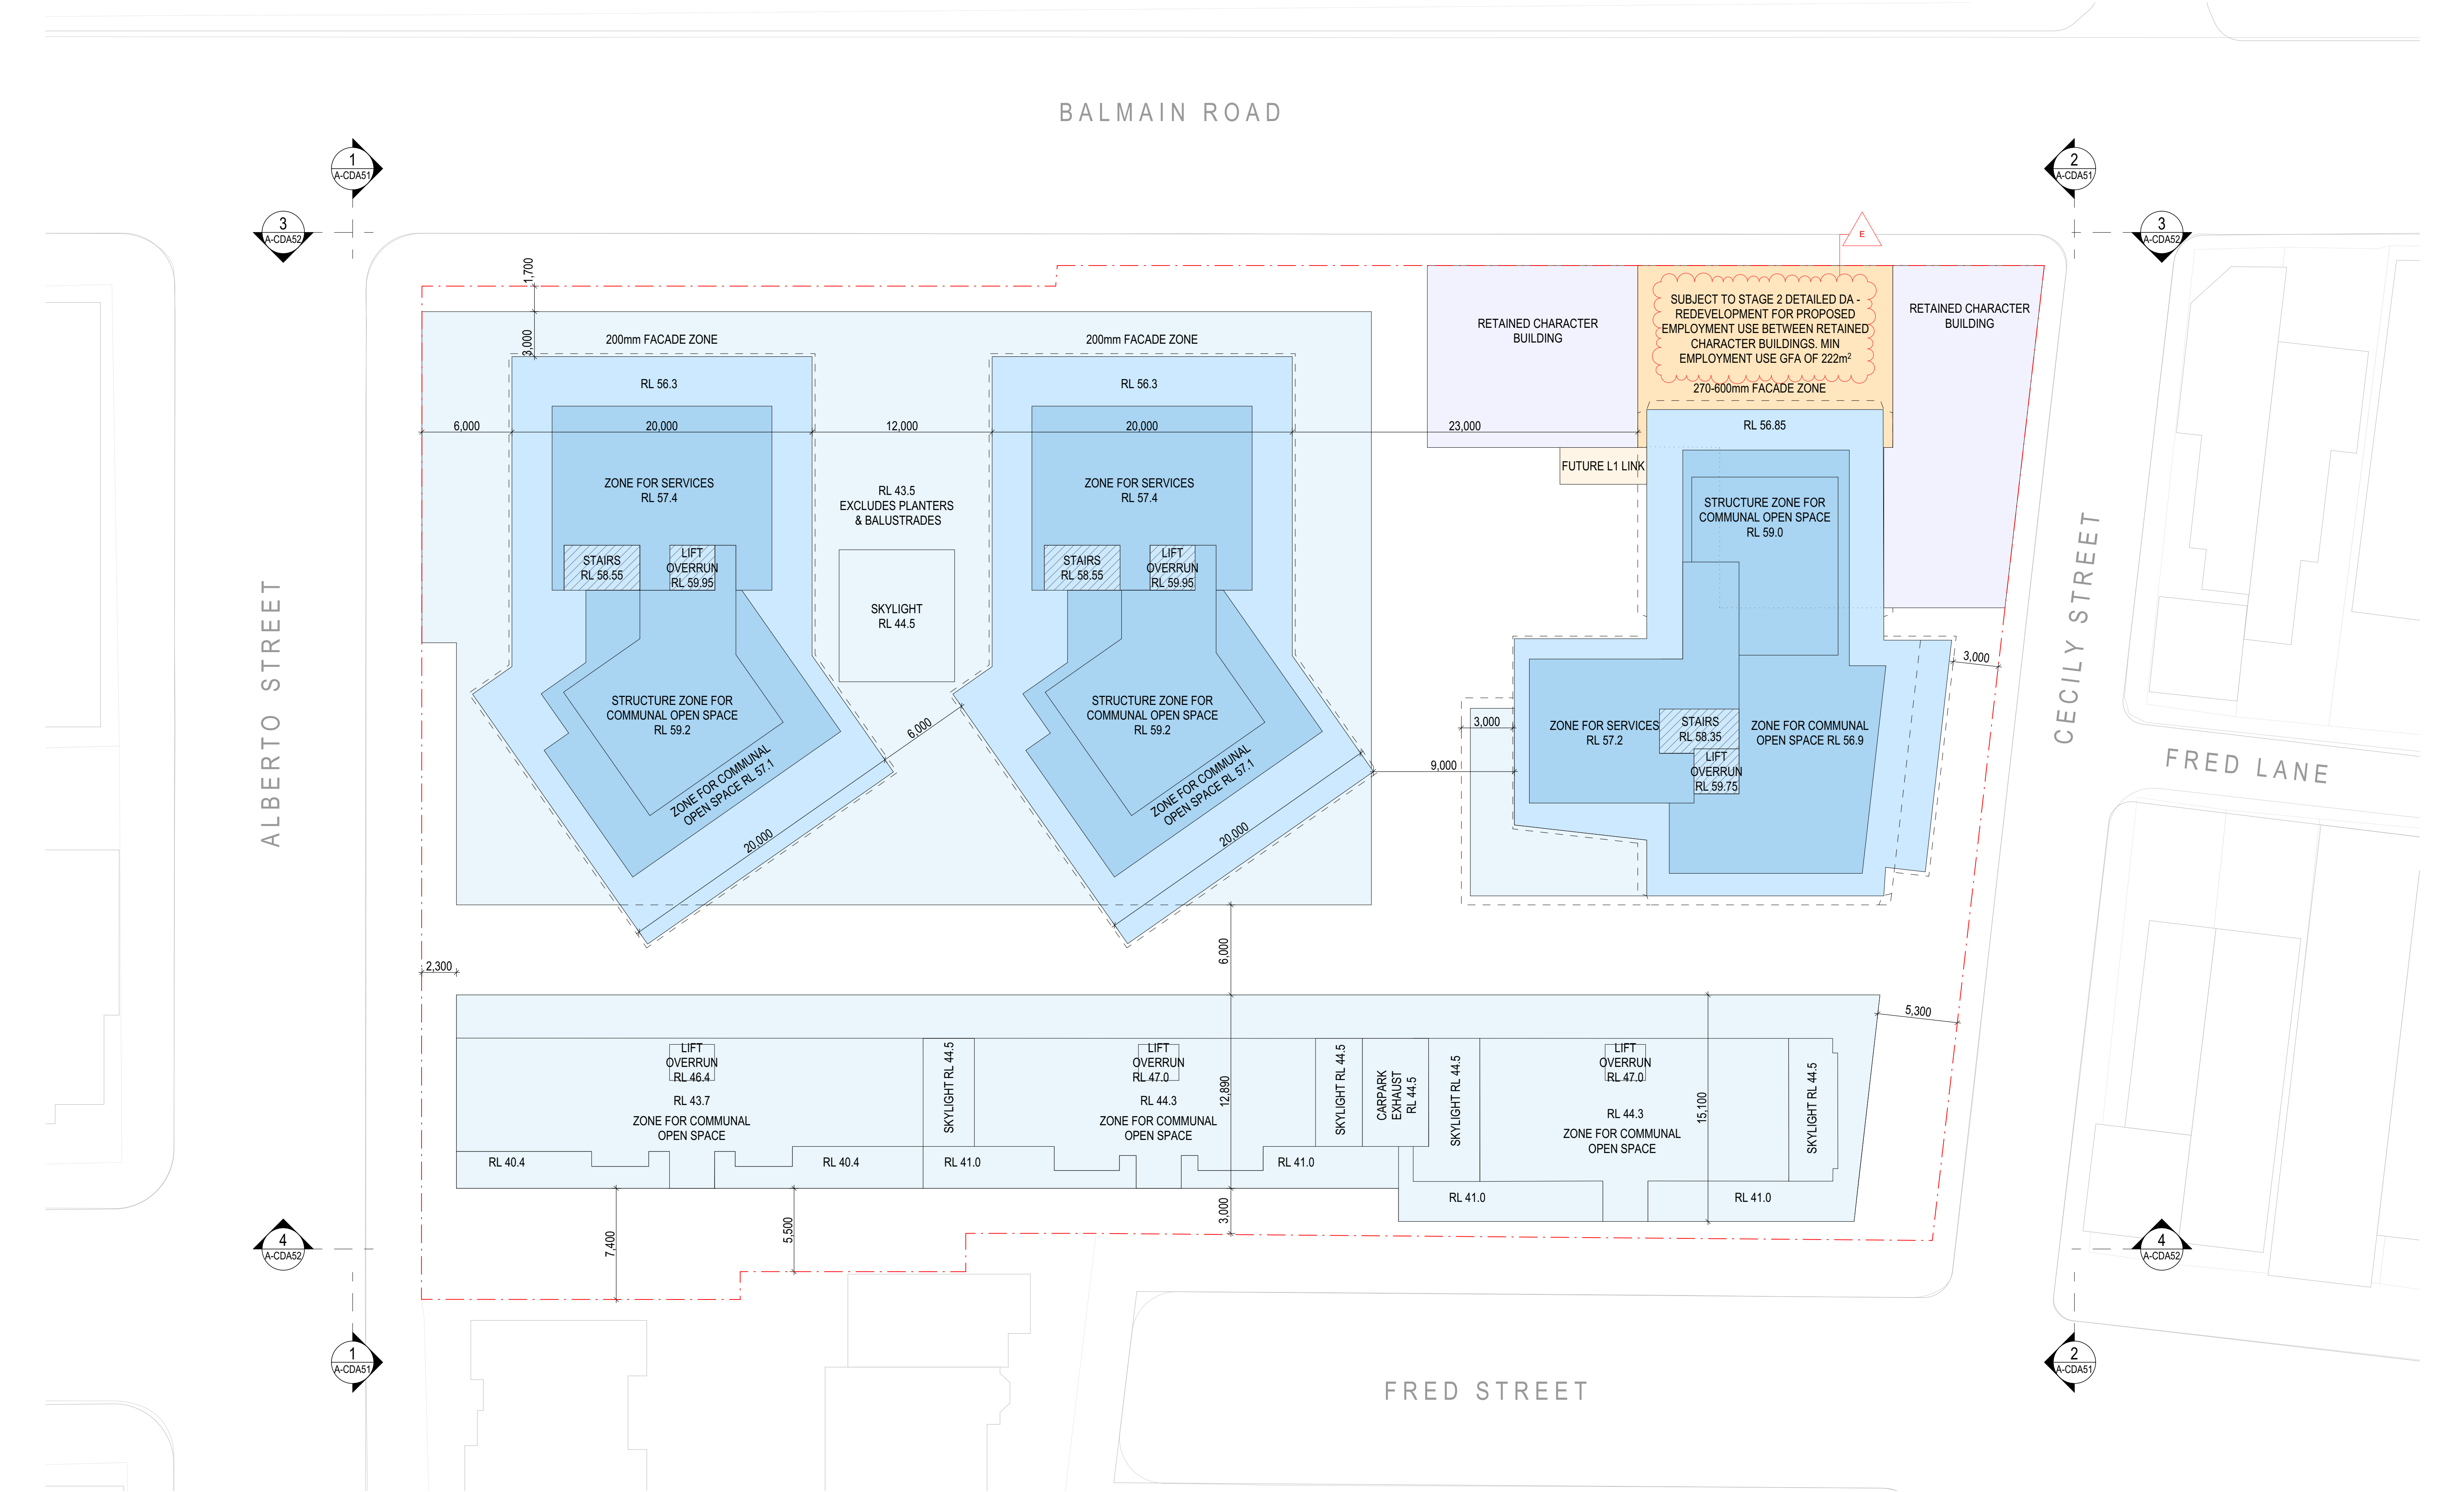

ARCHITECT			CLIENT			REV			DATE			ISSUE			PROJECT			DRAWING TITLE		
CHROFI			ROCHE GROUP			01			17/05/2023			CONCEPT DEVELOPMENT APPLICATION			469-483 BALMAIN ROAD LILYFIELD			ROOF PLAN		
3/1 THE CORSO MANLY NSW 2095 AUSTRALIA						02			25/11/2023			BUILDING ENVELOPES AND CONCEPT			469-483 BALMAIN ROAD					
T +61 2 8096 8500 E info@chrofi.com						03			14/03/2024			BUILDING ENVELOPES AND CONCEPT - RFI 03			PROJECT NUMBER			DRAWING NUMBER		
CHOI ROPHA FIGHERA P/L ACN 144 714 885 ATF CHOI ROPHA FIGHERA UNIT TRUST T/A						04 -			Work in			Not in Transmittal Set			PLOT DATE			REVISION		
THIS DRAWING SHOULD BE READ IN CONJUNCTION WITH ALL RELEVANT CONTRACTS,						WIP			Progress						15/03/2024			04 - WIP		
SPECIFICATION, REPORT AND DRAWINGS. DO NOT SCALE. DRAWINGS DIMENSIONS															TG					
GOVERN. VERIFY ALL DIMENSIONS ON SITE BEFORE CONSTRUCTION. COPYRIGHT OF THIS															TR					
DRAWING IS VESTED IN CHROFI.															1:400			A-A-CDA12		
															1:200					
															A3					
															A1					
															NORTH					

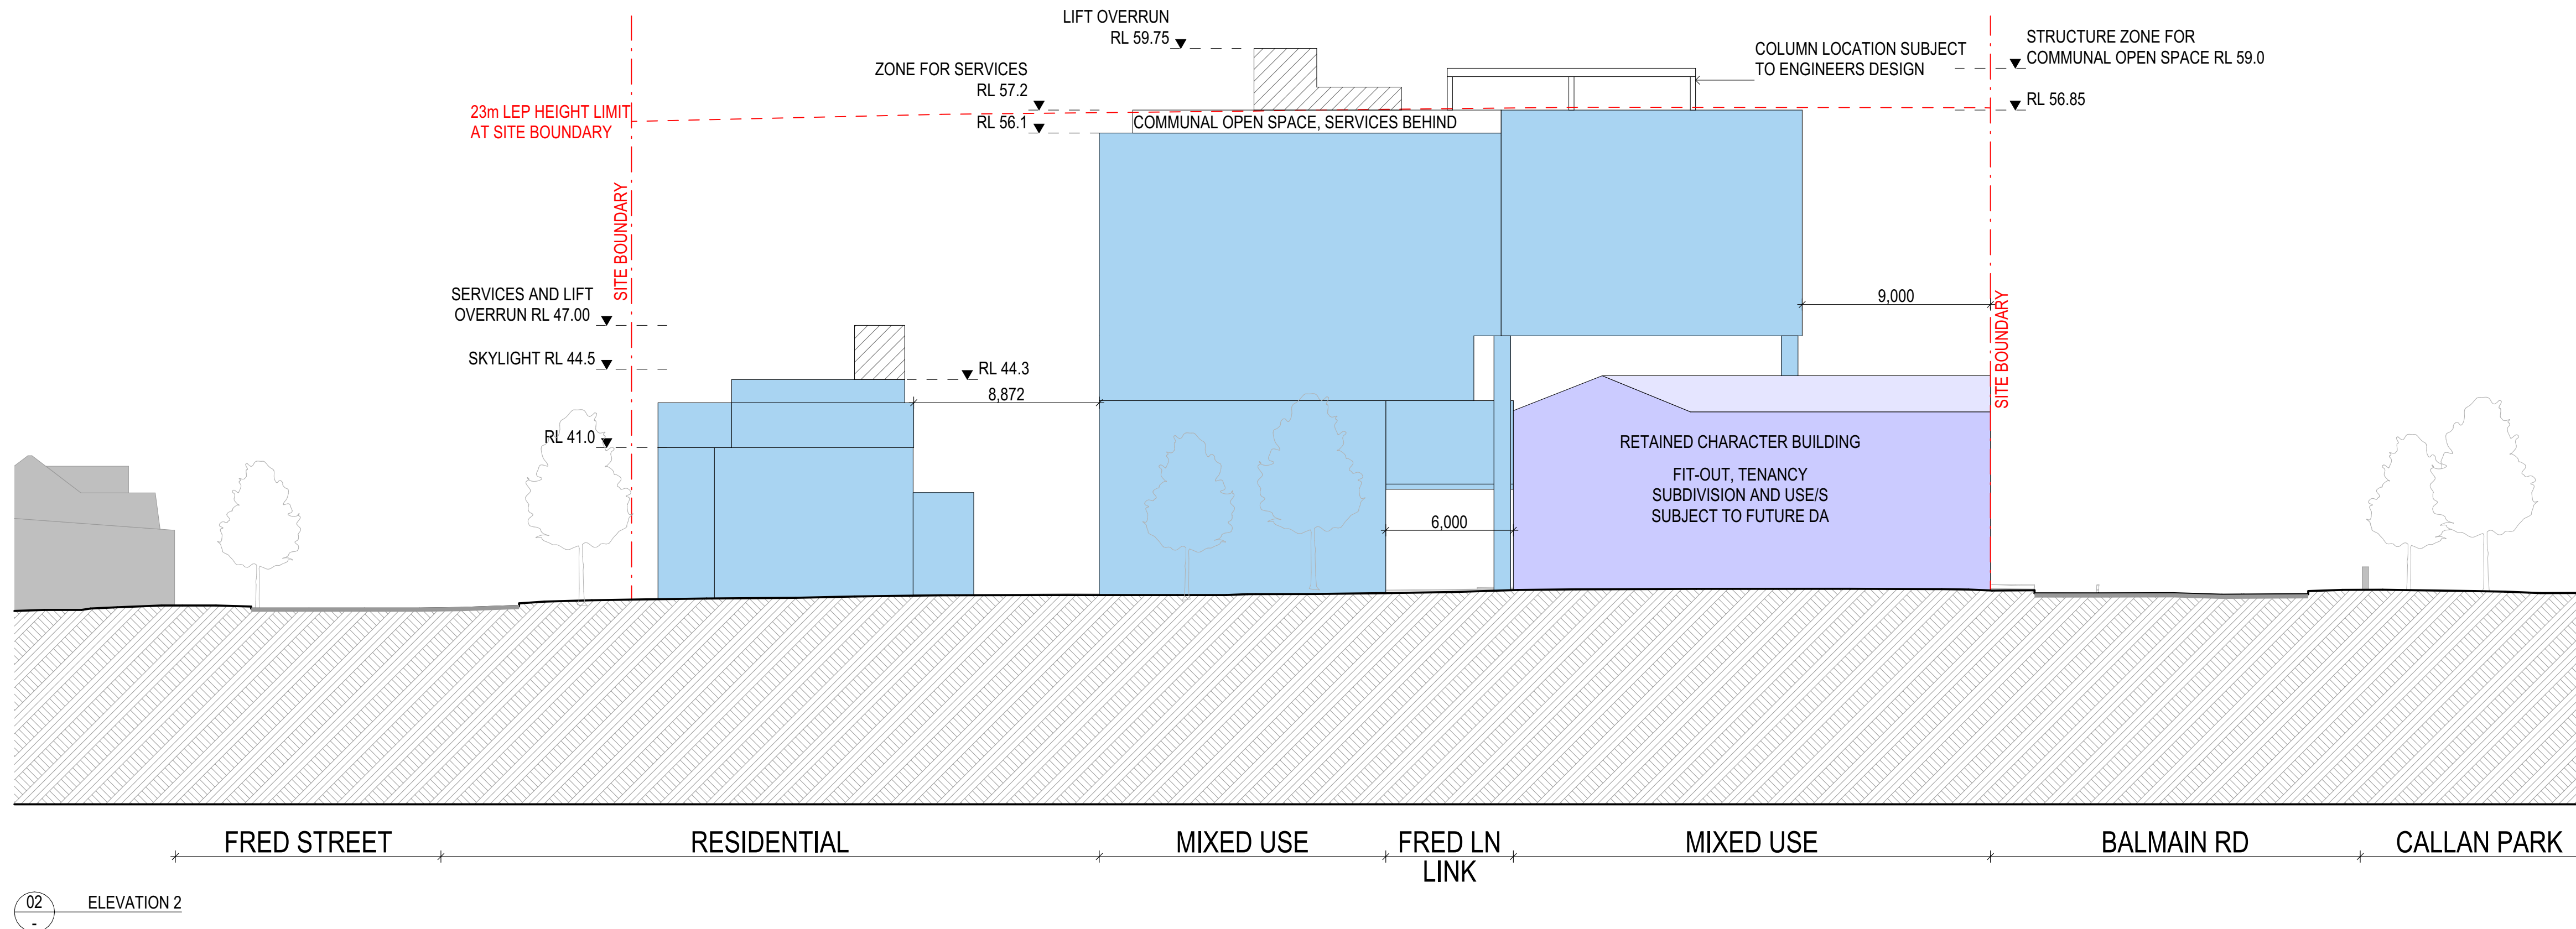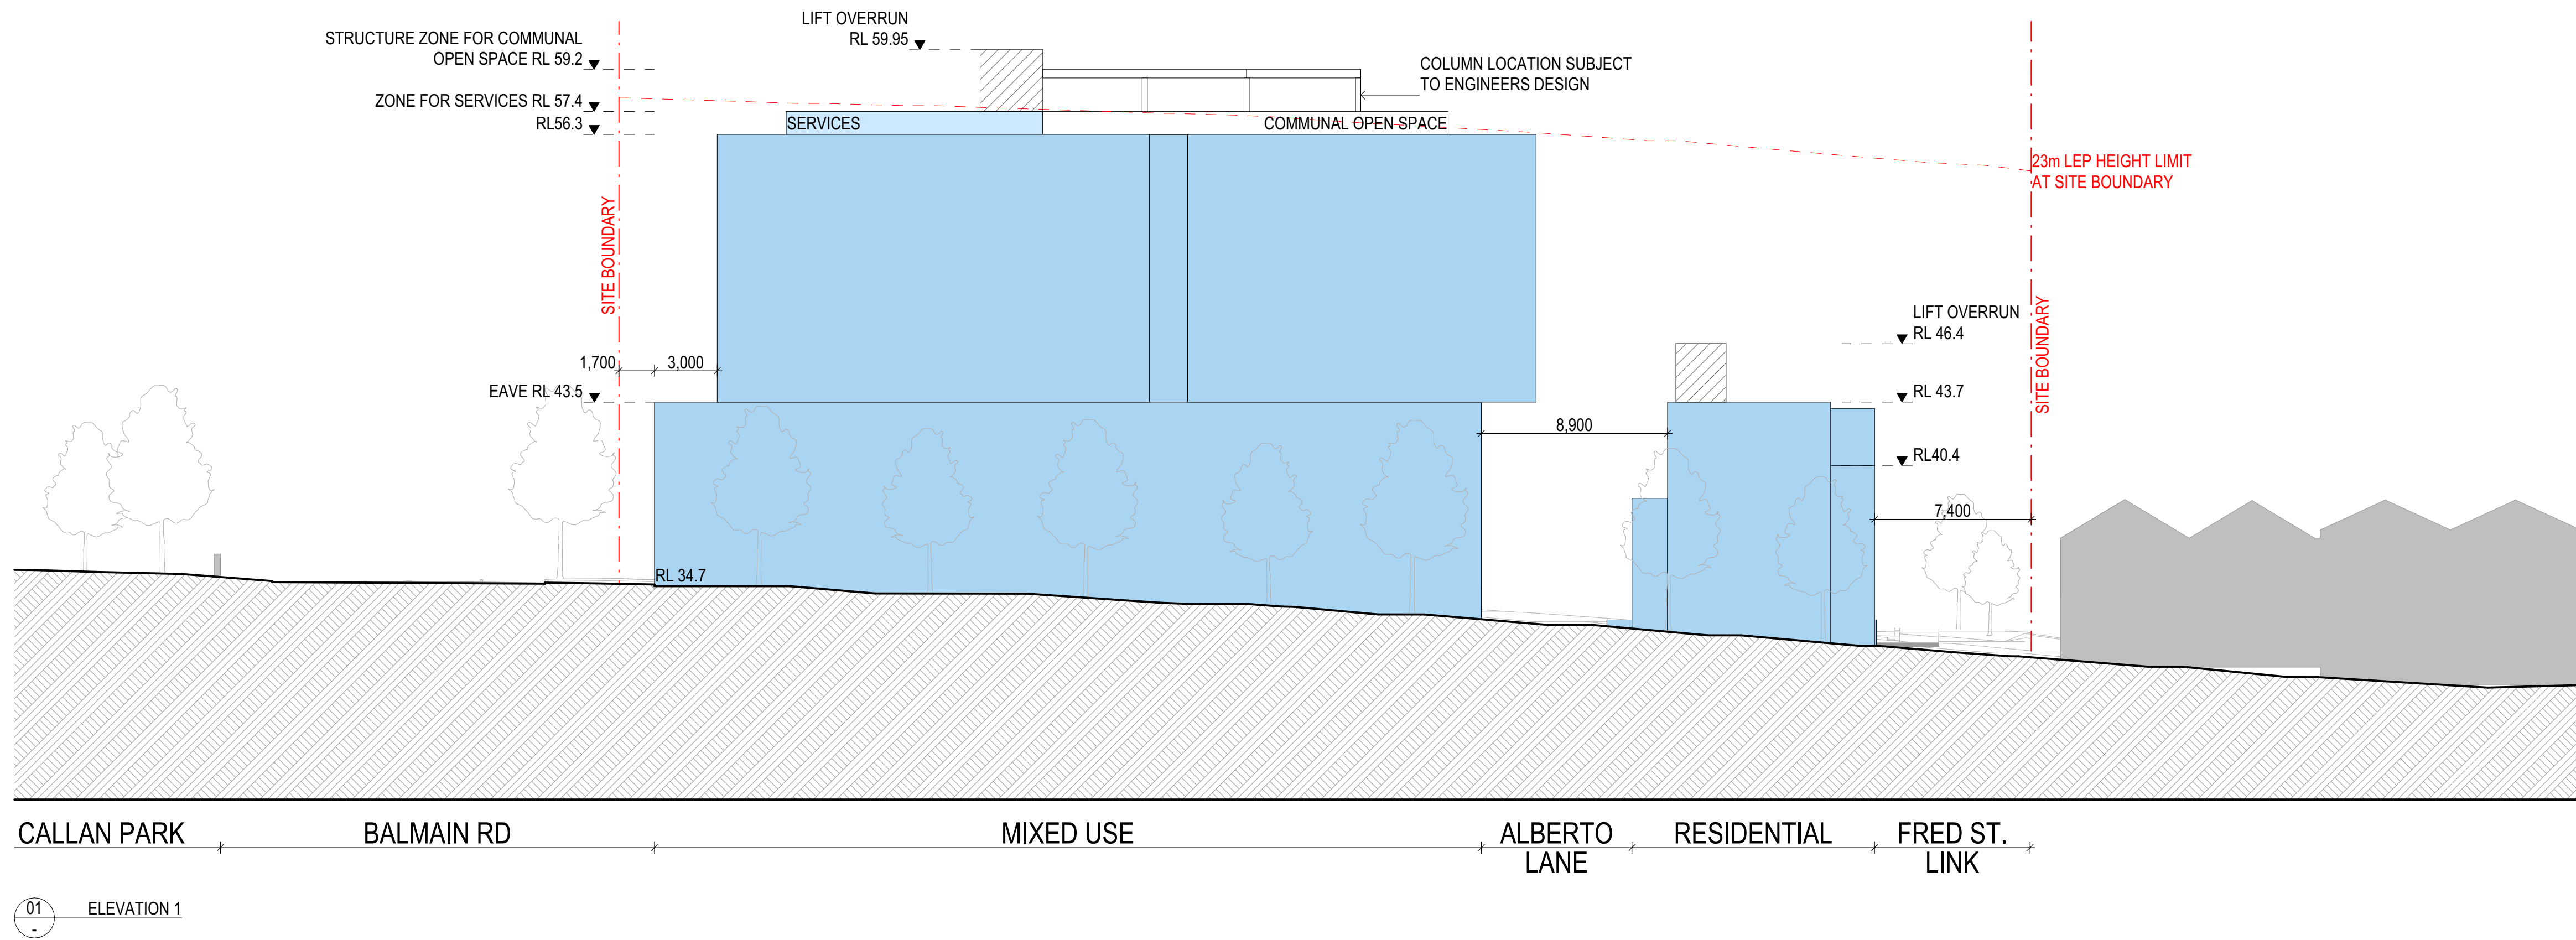

NOTE: MAXIMUM BUILDING HEIGHT LIMIT OF 23m SHOWN AT SITE BOUNDARY

ARCHITECT

CHROFI

3/1 THE CORSO MANLY NSW 2095 AUSTRALIA
T +61 2 8096 8500 E info@chrofi.com

CHOI ROPHA FIGHERA P/L ACN 144 714 885 ATF CHOI ROPHA FIGHERA UNIT TRUST T/A THIS DRAWING SHOULD BE READ IN CONJUNCTION WITH ALL RELEVANT CONTRACTS, SPECIFICATION, REPORT AND DRAWINGS. DO NOT SCALE. DRAWINGS DIMENSIONS GOVERN. VERIFY ALL DIMENSIONS ON SITE BEFORE CONSTRUCTION. COPYRIGHT OF THIS DRAWING IS VESTED IN CHROFI.

CLIENT

ROCHE GROUP

REV

01
02
03

DATE

17/05/2023
25/11/2023
14/03/2024

ISSUE

CONCEPT DEVELOPMENT APPLICATION
BUILDING ENVELOPES AND CONCEPT
BUILDING ENVELOPES AND CONCEPT - RFI

REV

DATE

ISSUE

PROJECT

469-483 BALMAIN ROAD LILYFIELD
469-483 BALMAIN ROAD

PROJECT NUMBER

21049

PLOT DATE

15/03/2024

DRAWN

TG

CHECKED

TR

SHEET SCALE

1:400
1:200

SHEET SIZE

A3
A1

NORTH

DRAWING TITLE

ELEVATION 1+2

DRAWING NUMBER

A-A-CDA51

REVISION

03



ARCHITECT

3/1 THE CORSO MANLY NSW 2095 AUSTRALIA
T +61 2 8096 8500 E info@chrofi.com

CLIENT

REV

03
04 -

WIP

DATE _____

14/03/2024
Work in

Progress

ISSUE

CONCEPT DEVELOPMENT APPLICATION
BUILDING ENVELOPES AND CONCEPT
BUILDING ENVELOPES AND CONCEPT - RF
03

Not in Transmittal Set

REV

ISSUE

[illegible]

100

PROJECT

469-483 BALMAIN ROAD LILYFIELD
469-483 BALMAIN ROAD

PROJECT NUMBER

1998, 1999, 2000,26

PLOT DATE

DRAWN

[illegible]

CHECKED

100

SHEET SCALE

1,400

SHEET SIZE

A2

NORTH





DRAWING TITLE

DRAWING NUMBER

1000

REVISION

1000

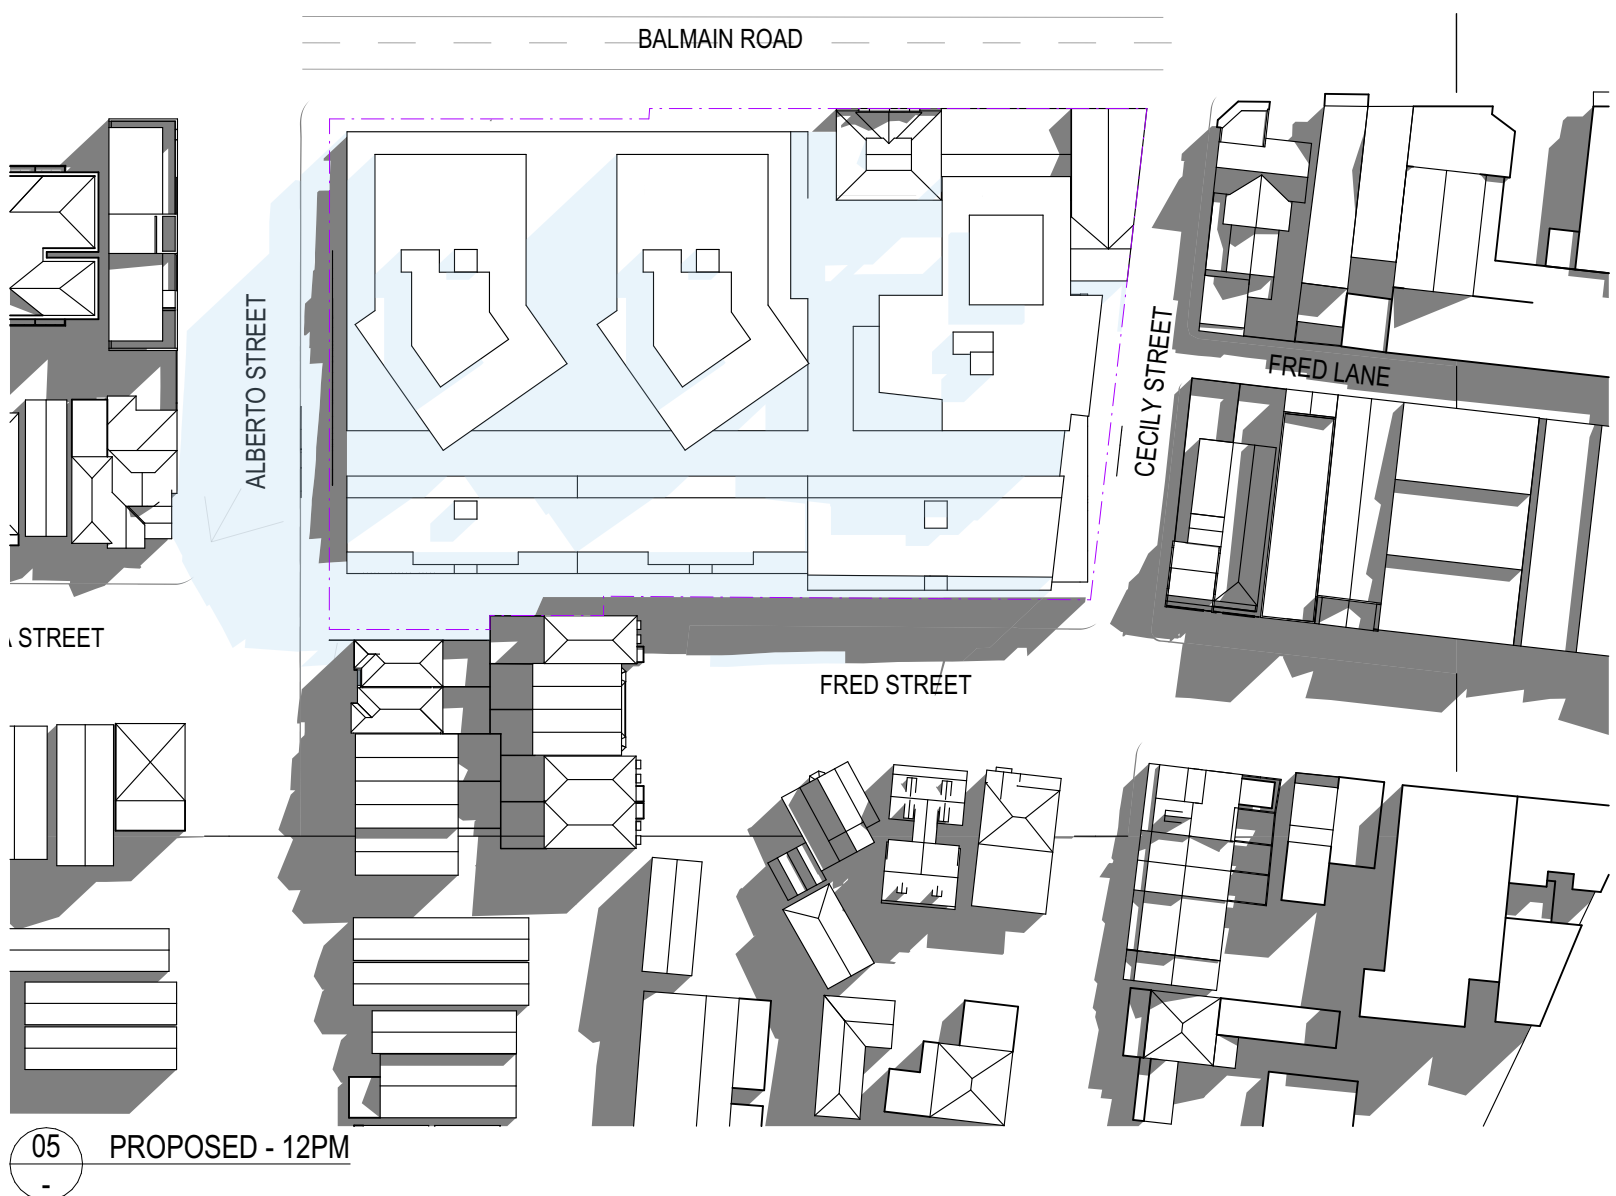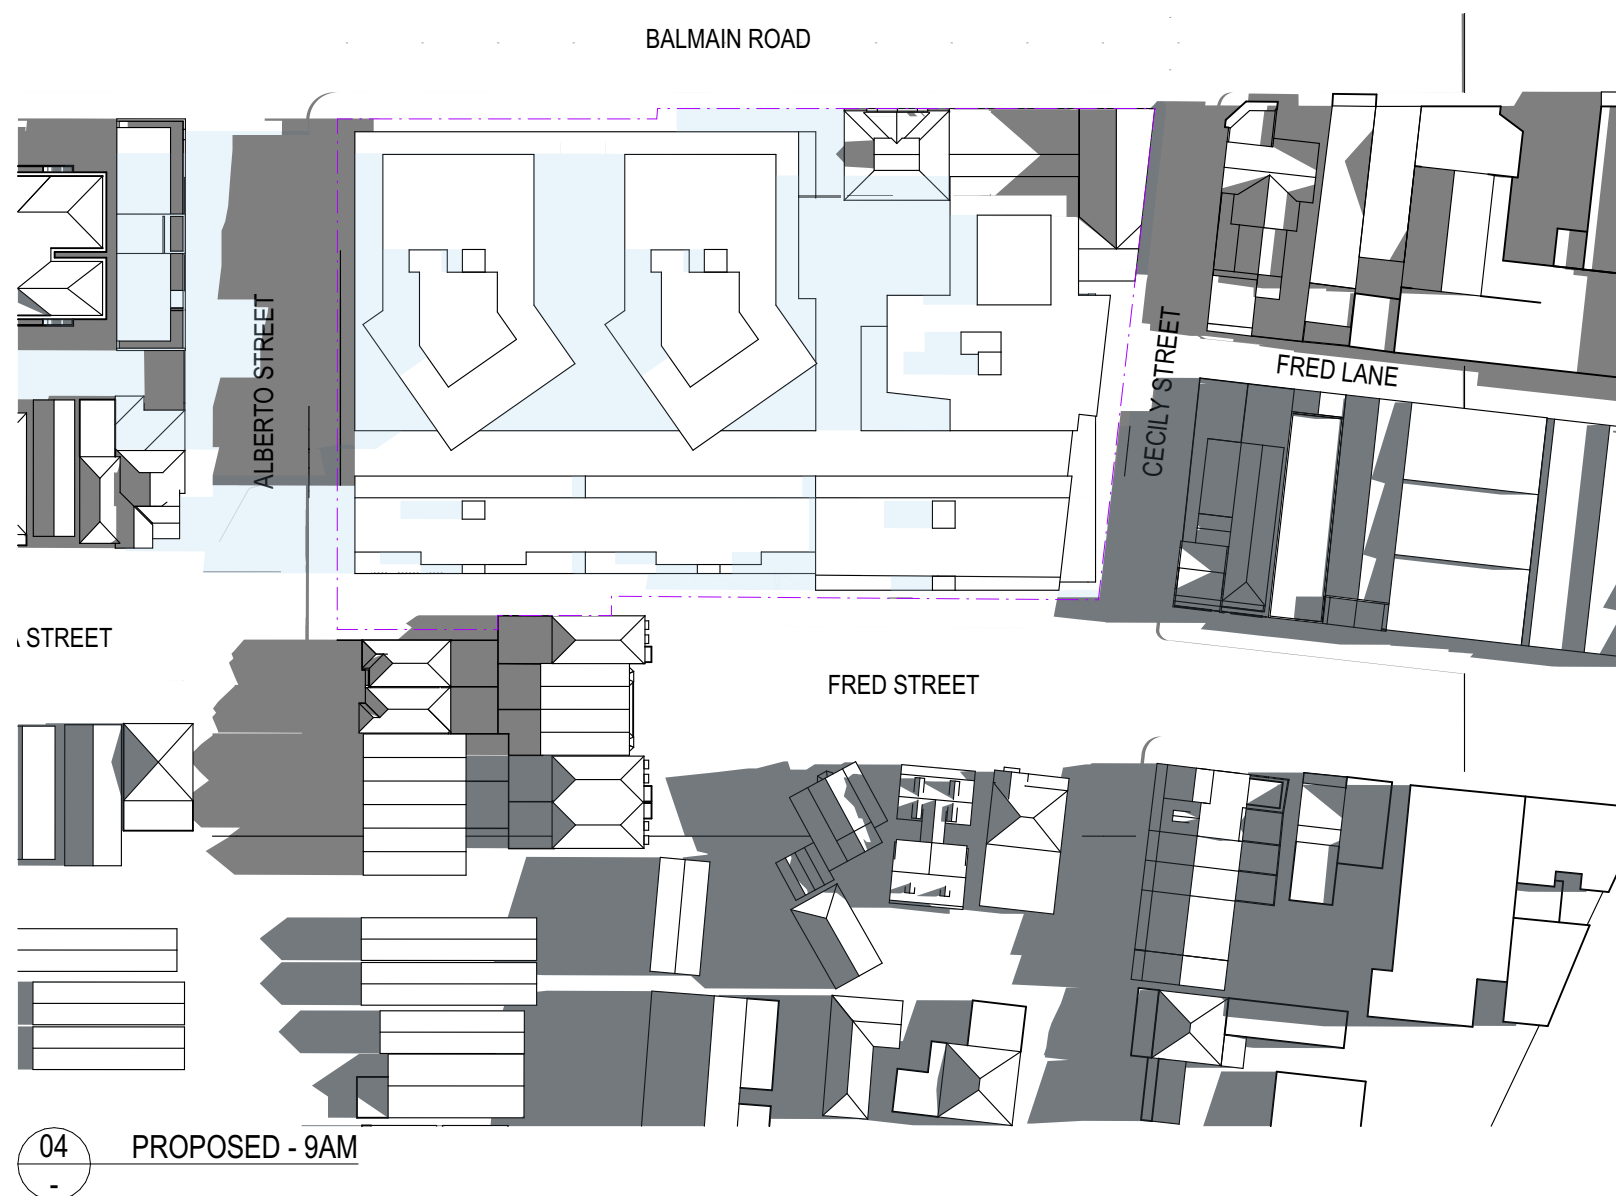

LEGEND:

- EXISTING SHADOW
- ADDITIONAL SHADOW

ARCHITECT

CHROFI

3/1 THE CORSO MANLY NSW 2095 AUSTRALIA
T +61 2 8096 8500 E info@chrofi.com

CHOI ROPHA FIGHERA P/L ACN 144 714 885 ATF CHOI ROPHA FIGHERA UNIT TRUST T/A
THIS DRAWING SHOULD BE READ IN CONJUNCTION WITH ALL RELEVANT CONTRACTS,
SPECIFICATION, REPORT AND DRAWINGS. DO NOT SCALE. DRAWINGS DIMENSIONS
GOVERN. VERIFY ALL DIMENSIONS ON SITE BEFORE CONSTRUCTION. COPYRIGHT OF THIS
DRAWING IS VESTED IN CHROFI.

CLIENT

ROCHE GROUP

REV

DATE

ISSUE

01 17/05/2023 CONCEPT DEVELOPMENT APPLICATION
02 25/11/2023 BUILDING ENVELOPES AND CONCEPT
03 14/03/2024 BUILDING ENVELOPES AND CONCEPT - RFI

REV

DATE

ISSUE

PROJECT

469-483 BALMAIN ROAD LILYFIELD
469-483 BALMAIN ROAD

PROJECT NUMBER

PLOT DATE

DRAWN

CHECKED

SHEET SCALE

SHEET SIZE

NORTH

21049

15/03/2024

TG

TR

1:2000

A3

NORTH

1:1000

A1

DRAWING TITLE


SHADOW DIAGRAMS - 21ST JUNE

DRAWING NUMBER


A-A-CDA61

REVISION


03

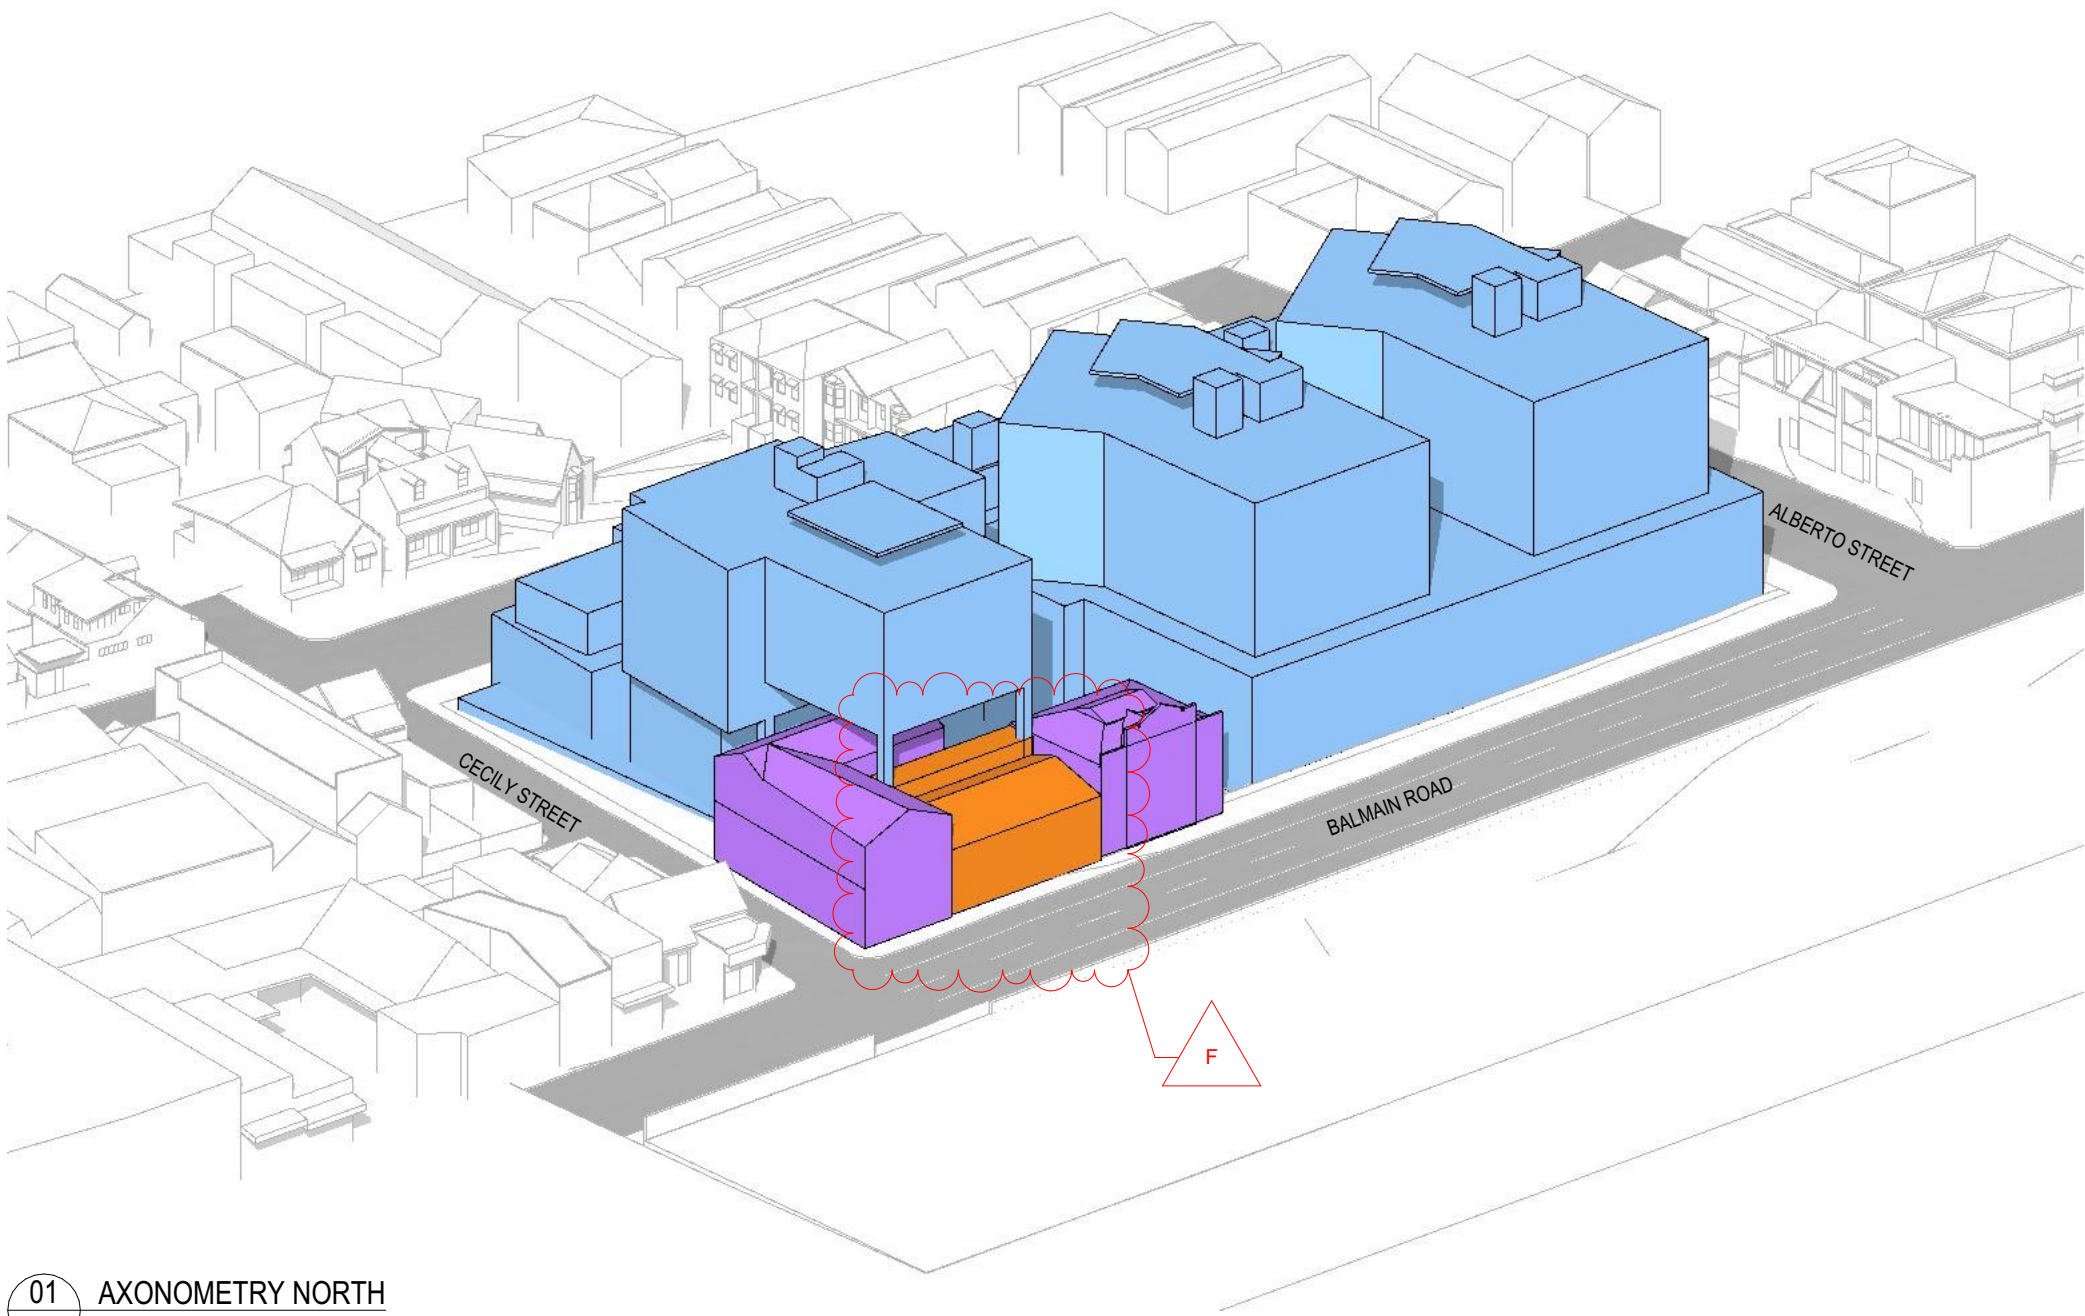


01 AXONOMETRY NORTH

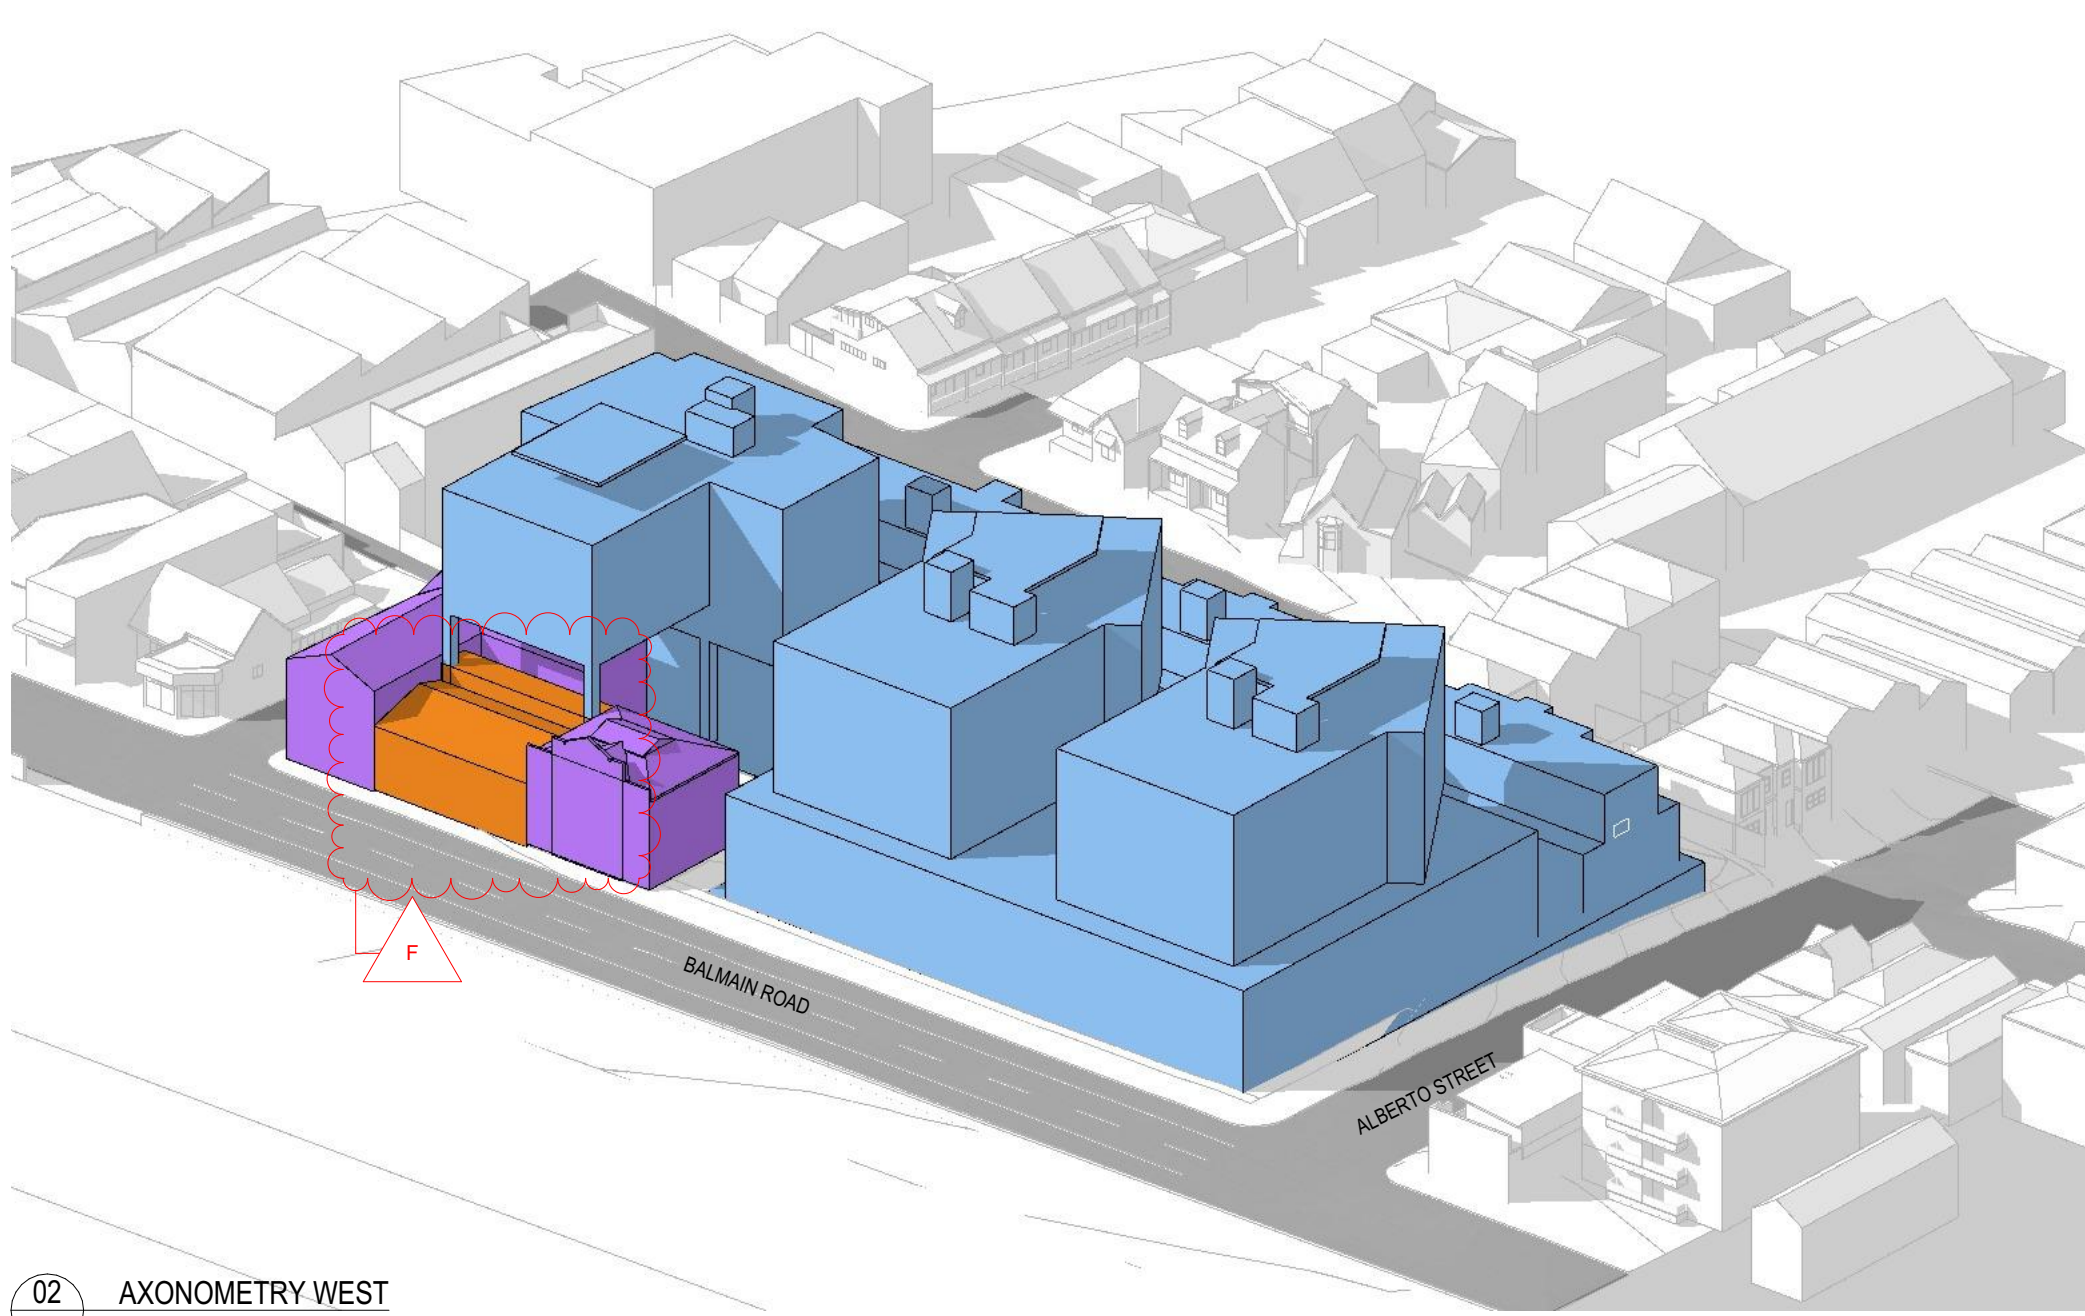

02 AXONOMETRY WEST

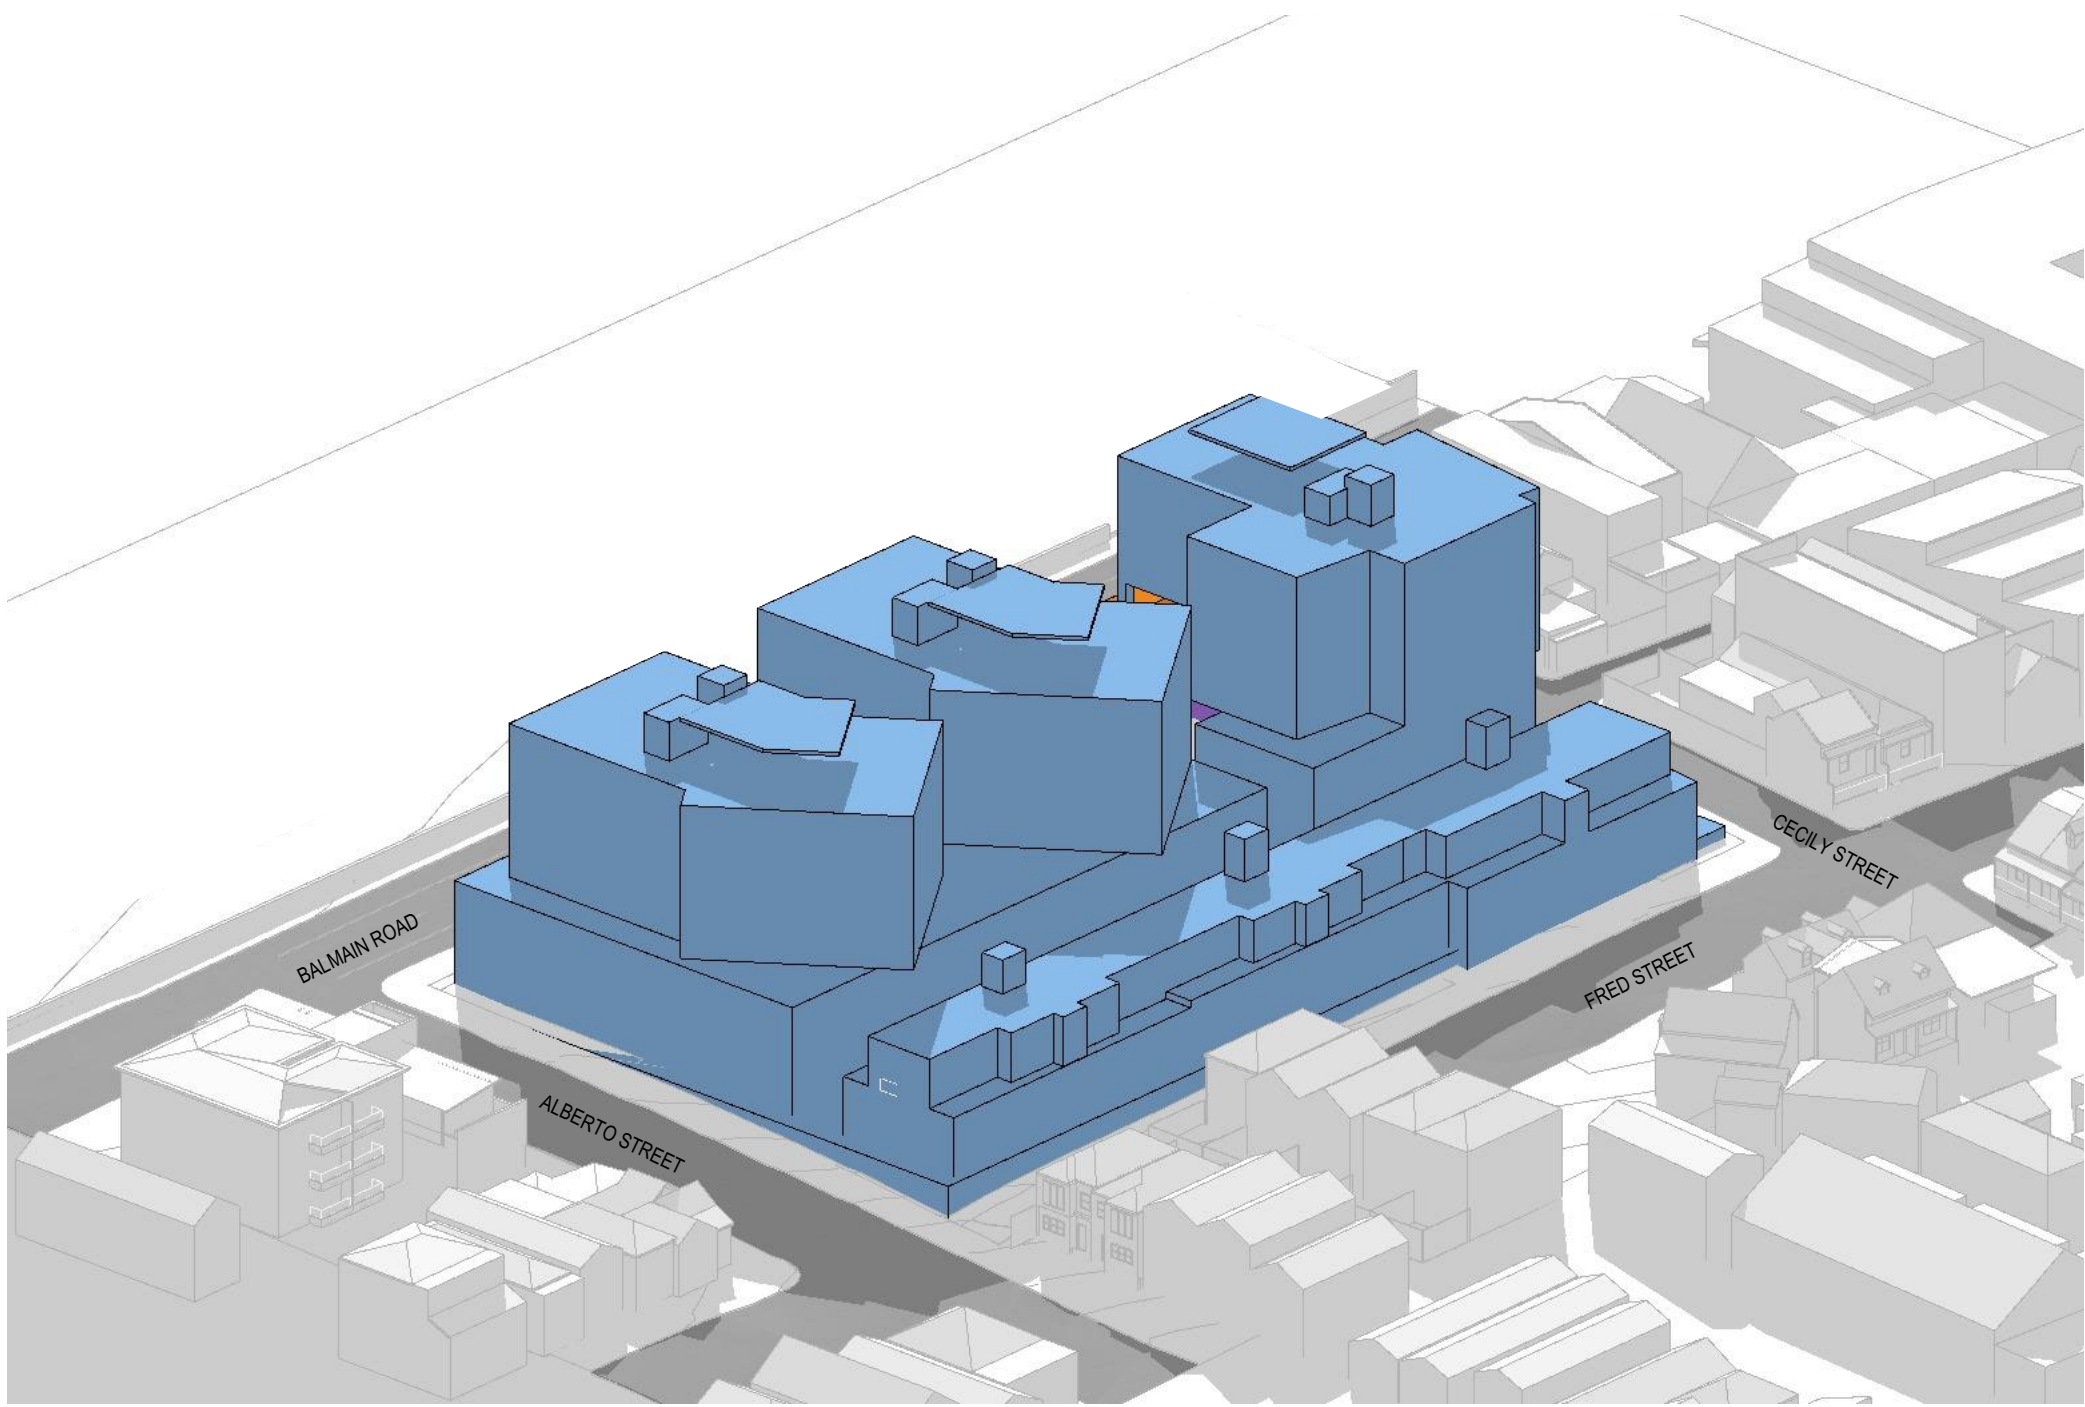

03 AXONOMETRY SOUTH

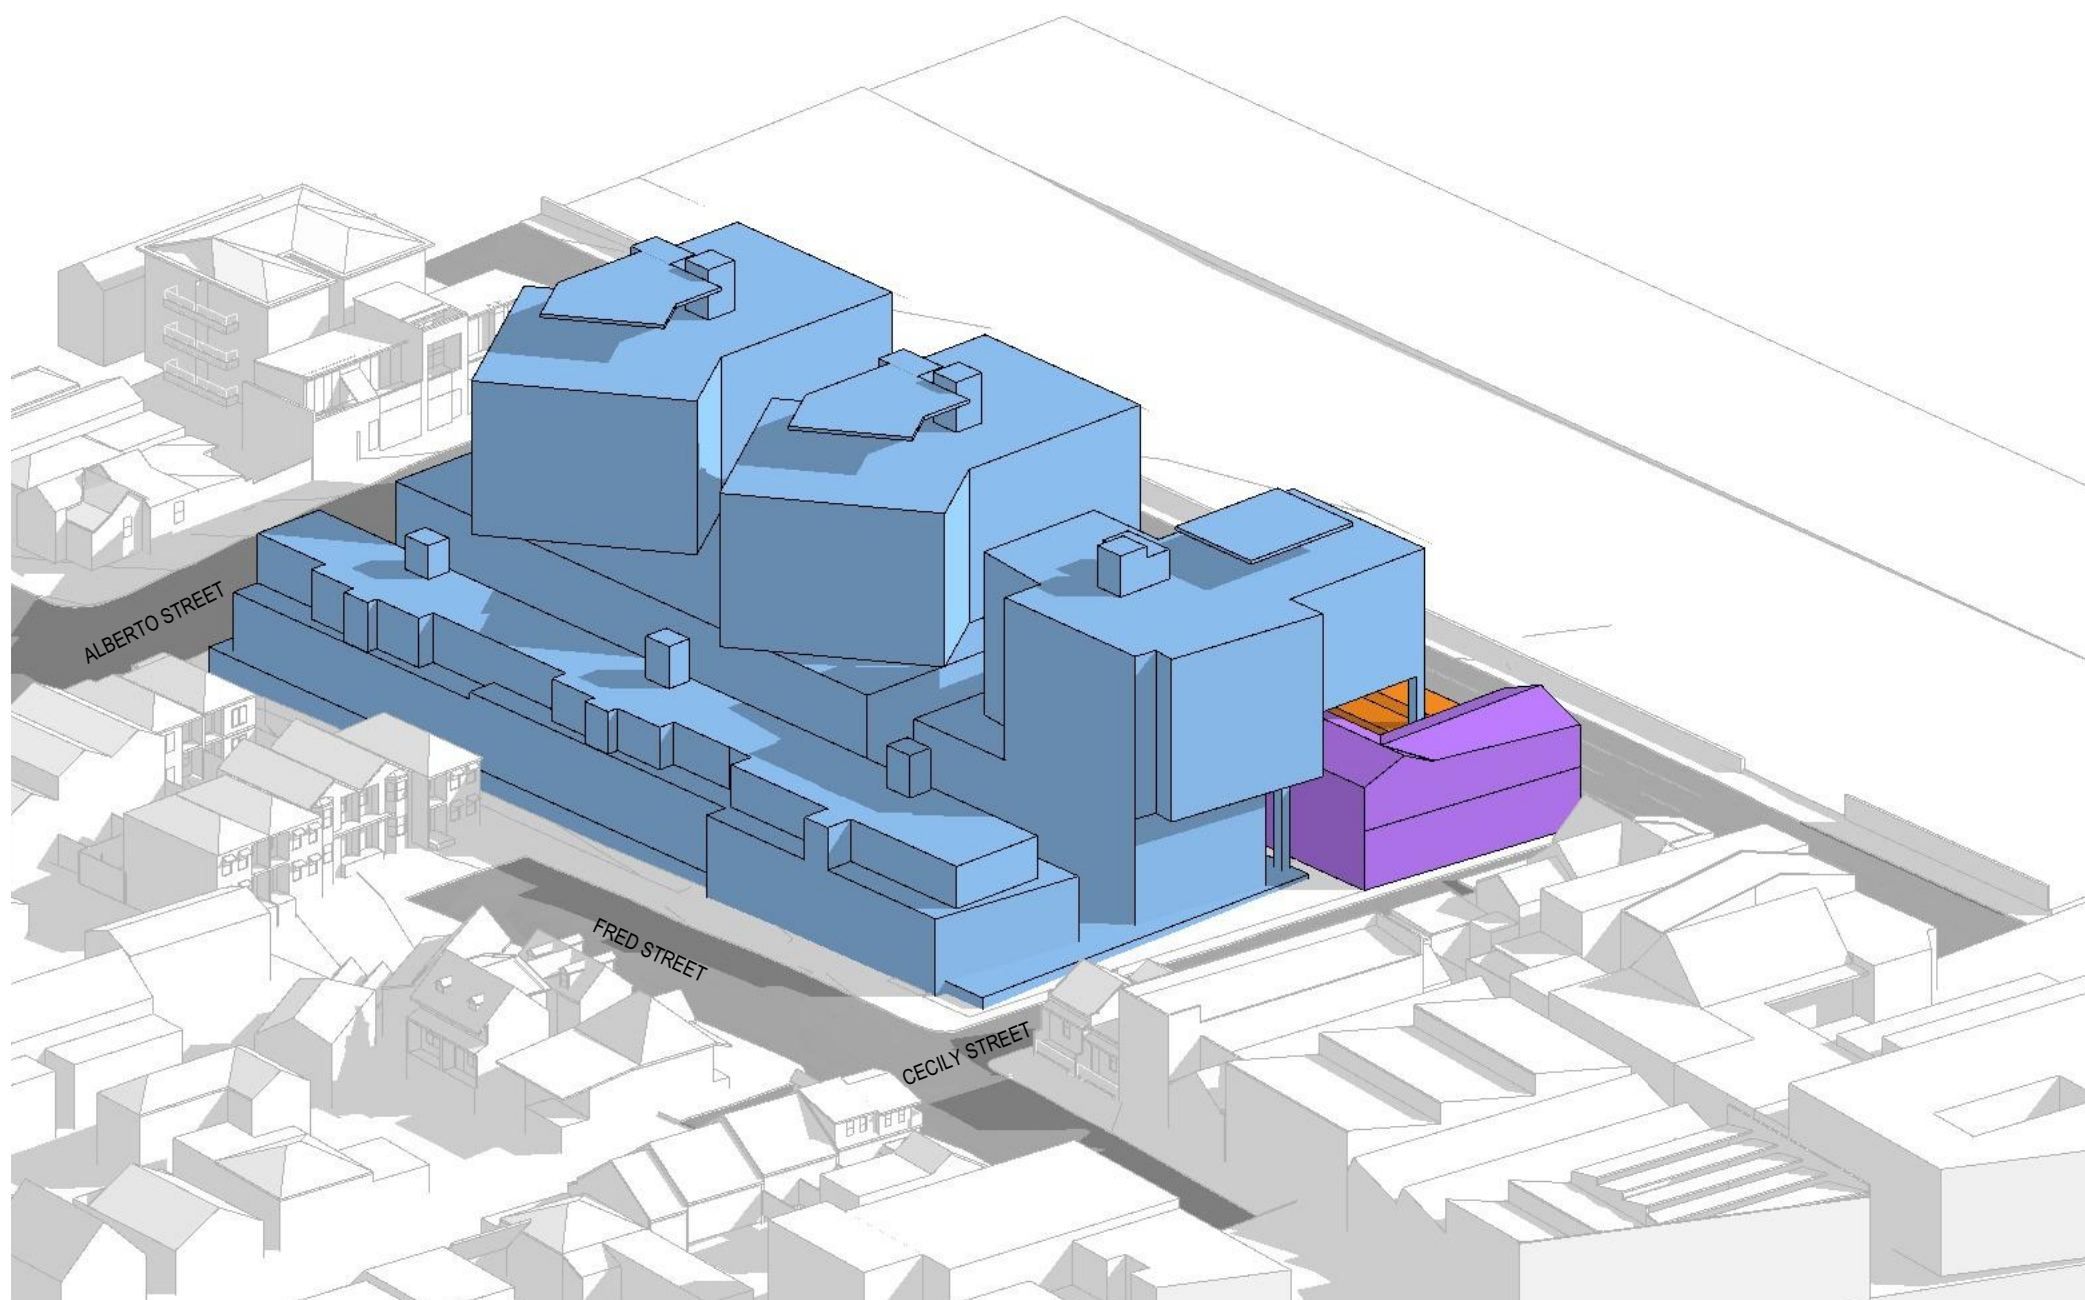

04 AXONOMETRY EAST

ARCHITECT

CHROFI

3/1 THE CORSO MANLY NSW 2095 AUSTRALIA
T +61 2 8096 8500 E info@chrofi.com

CHOI ROPHA FIGHERA P/L ACN 144 714 885 ATF CHOI ROPHA FIGHERA UNIT TRUST T/A
THIS DRAWING SHOULD BE READ IN CONJUNCTION WITH ALL RELEVANT CONTRACTS,
SPECIFICATION, REPORT AND DRAWINGS. DO NOT SCALE. DRAWINGS DIMENSIONS
GOVERN. VERIFY ALL DIMENSIONS ON SITE BEFORE CONSTRUCTION. COPYRIGHT OF THIS
DRAWING IS VESTED IN CHROFI.

CLIENT

ROCHE GROUP

REV

01

02

03

04 -

WIP

DATE

17/05/2023

25/11/2023

14/03/2024

Work in

Progress

ISSUE

CONCEPT DEVELOPMENT APPLICATION
BUILDING ENVELOPES AND CONCEPT
BUILDING ENVELOPES AND CONCEPT - RFI
03

Not in Transmittal Set

REV

DATE

ISSUE

PROJECT

469-483 BALMAIN ROAD LILYFIELD
469-483 BALMAIN ROAD

PROJECT NUMBER

21049

PLOT DATE

15/03/2024

DRAWN

TG

CHECKED

TR

SHEET SCALE

NTS

NTS

SHEET SIZE

A3

A1

NORTH

DRAWING TITLE

AXONOMETRIC VIEWS

DRAWING NUMBER

A-A-CDA62

REVISION

04 - WIP