

469-483 BALMAIN ROAD

Landscape Development Application

13th March 2024



Australia
China
South East Asia

Follow us on



placedesigngroup.com

Report title	469-483 Balmain Road
Document number	2522121
Prepared for	Roche Group
Authors	JS
Revision number	04
Revision issue date	15.03.24
Approved	TF
Reason for revision	Development Application

Document History & Status			
Rev.	Date	Description	Approved by
A	10.03.2023	DRAFT DEVELOPMENT APPLICATION	TF
B	11.04.2023	DEVELOPMENT APPLICATION	TF
C	09.05.2023	DEVELOPMENT APPLICATION	TF
D	24.11.2023	REVISED DA ISSUE	TF
E	15.03.2024	REVISED DA ISSUE	TF

Disclaimer: This report has been prepared in accordance with the scope of services described in the contract or agreement between Place Design Group Pty Ltd ACN 082 370063 and the Client. The report relies upon data, surveys, measurements and results taken at or under the particular times and conditions specified herein. Any findings, conclusions or recommendations only apply to the aforementioned circumstances and no greater reliance should be assumed or drawn by the Client. Furthermore, the report has been prepared solely for use by the Client and Place Design Group accepts no responsibility for its use by other parties.

DRAWING SCHEDULE

01 LANDSCAPE VISION	3
LANDSCAPE VISION - DESIGN PRINCIPLES	4
VISION - LANDSCAPE OBJECTIVES	5
02 GROUND FLOOR LANDSCAPE PRINCIPLES	6
GROUND FLOOR_LOOK AND FEEL	7
GROUND FLOOR_LANDSCAPE CHARACTER PRECINCTS	8
GROUND FLOOR_ MATERIALS PALETTE	9
GROUND FLOOR_PLANTING PALETTE	10
GROUND FLOOR_PLANTING SCHEDULE	11
GROUND FLOOR_PLANT SPECIES	12
GROUND FLOOR_TREE STRATEGY PLAN	13
GROUND FLOOR_PLANTING STRATEGY PLAN	14
GROUND FLOOR_TREE REMOVAL PLAN	15
03 ROOF TERRACE LANDSCAPE PRINCIPLES	16
GROUND FLOOR TERRACE_LOOK AND FEEL	17
GROUND FLOOR TERRACE_PLANTING	18
LEVEL 2_LOOK AND FEEL	19
LEVEL 2_PLANTING	20
LEVEL 3_LOOK AND FEEL	21
LEVEL 3_PLANTING	22
ROOF PLAN_LOOK AND FEEL	23
ROOF PLAN_PLANTING	24
04 LANDSCAPE DETAIL DRAWINGS	25
GROUND FLOOR LANDSCAPE PLAN_100	26
LEVEL 1 LANDSCAPE PLAN_101	27
LEVEL 2 LANDSCAPE PLAN_102	28
LEVEL 3 LANDSCAPE PLAN_103	29
ROOF LANDSCAPE PLAN_104	30
GROUND FLOOR SECTION_600	31
GROUND FLOOR SECTION_601	32
GROUND FLOOR SECTION_602	33
GROUND FLOOR SECTION_603	34
ALBERTO STREET SECTION_608	35
LEVEL 1 SECTION_604	36
LEVEL 2 SECTION_605	37
LEVEL 3 SECTION_606	38
LEVEL 3 LONG SECTION_607	39
TYPICAL DETAILS_900	40
TYPICAL DETAILS_901	41



Place Design Group Pty Ltd
4 / 10 James Street, Waterloo
NSW, 2017, Australia
T + 61 2 9290 3300

469-483 BALMAIN ROAD LILYFIELD
LANDSCAPE DEVELOPMENT APPLICATION

DATE	PROJECT NO.	REVISION	PAGE NO.
15/03/2024	2522121	E	2

01

LANDSCAPE VISION



Landscape Vision / DESIGN PRINCIPLES



Day + Night Activation

Optimise the social and economic value of the site



Links + Destinations

Laneways which attract visitors and respond to its residents



Greening

Enhancing the urban fabric and corridor links



Flexible + Intimate


Well orientated, articulated and flexible spaces for long term use



Community Hub

Design for better living and to promote areas which create a greater sense of community

Vision / LANDSCAPE OBJECTIVES

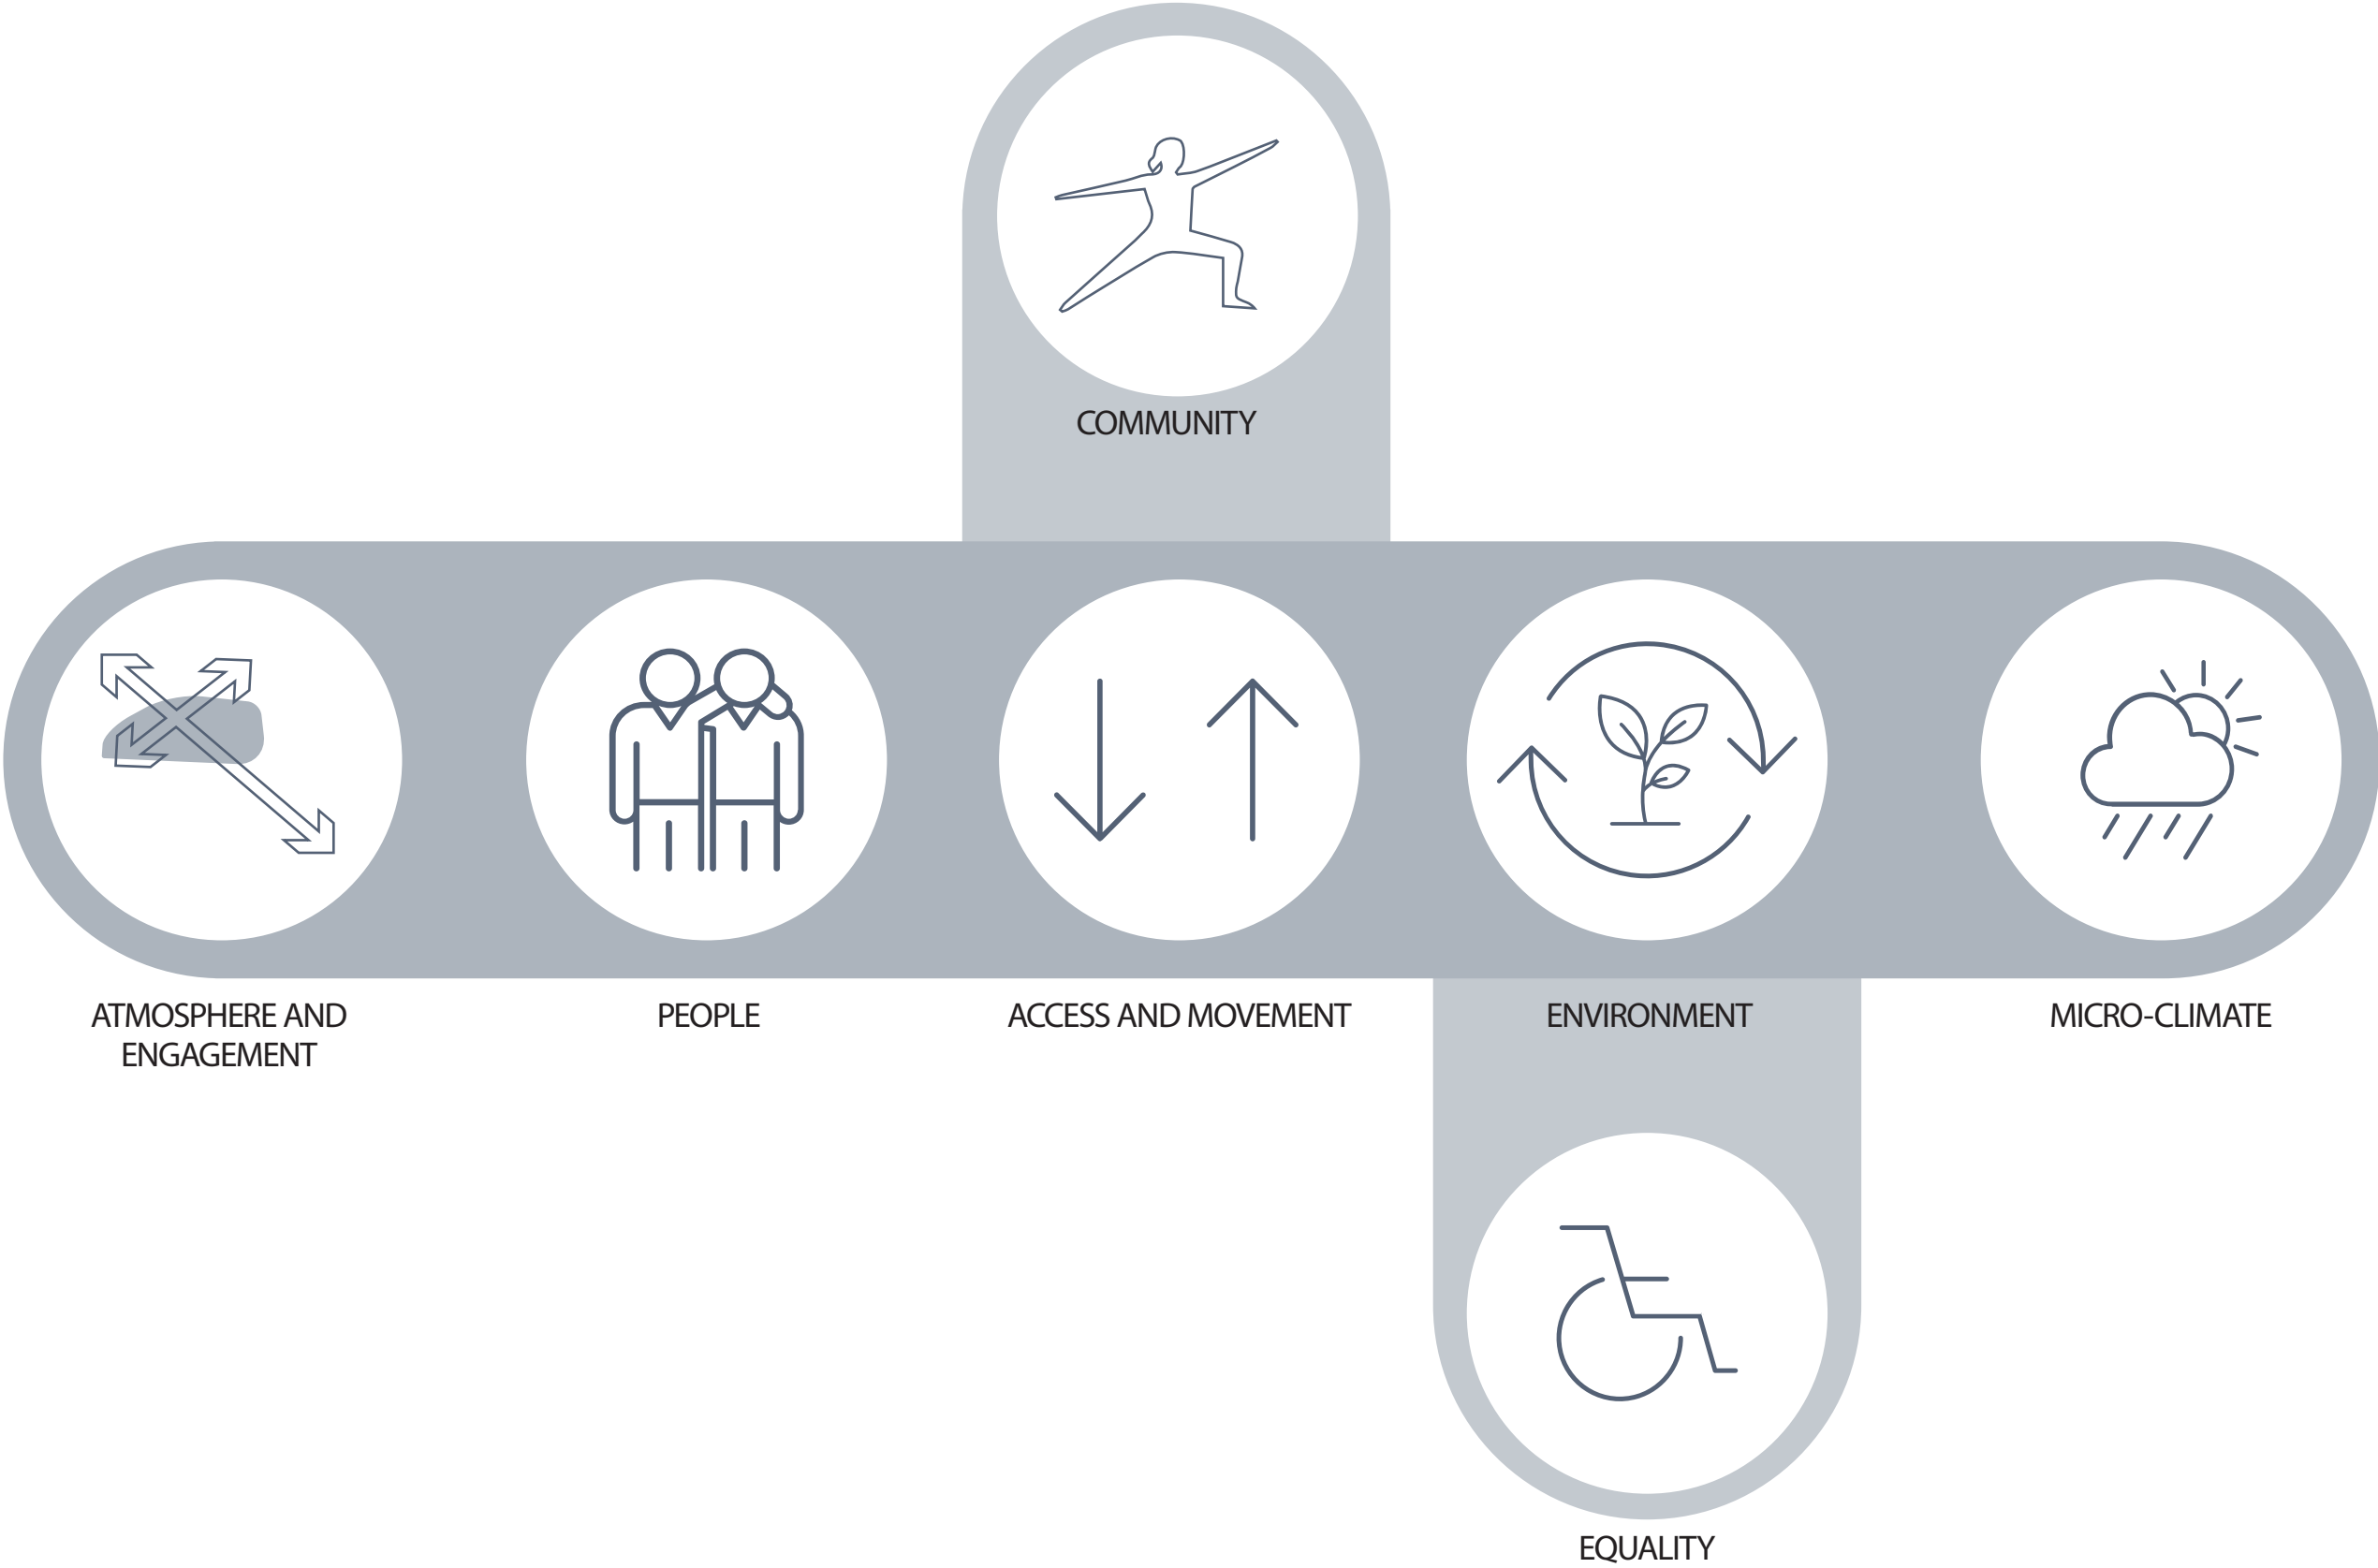


02

GROUND FLOOR LANDSCAPE PRINCIPLES




Ground Floor Precedent Images / LOOK AND FEEL

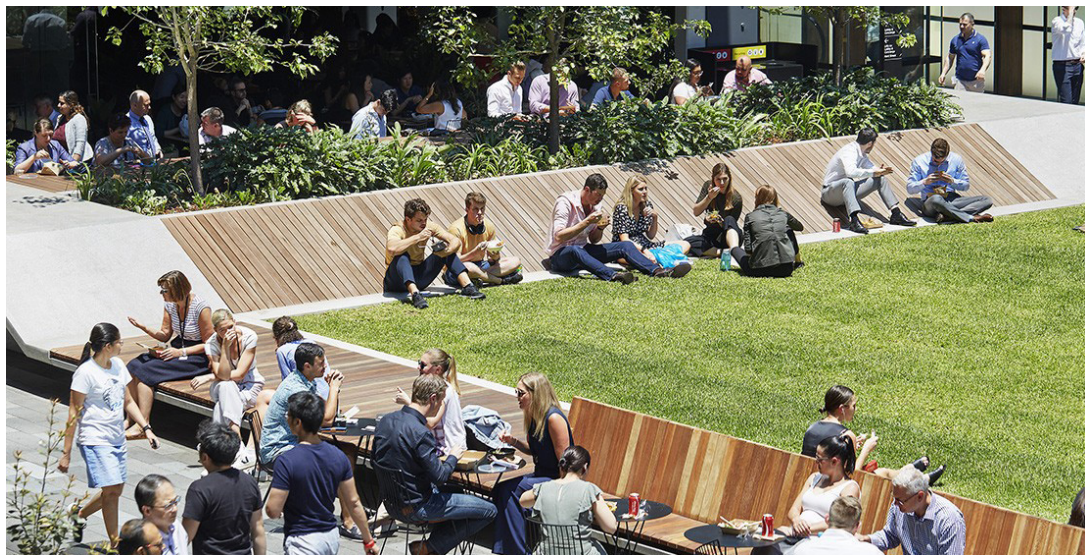


Ground Floor / LANDSCAPE CHARACTER PRECINCTS

BALMAIN ROAD

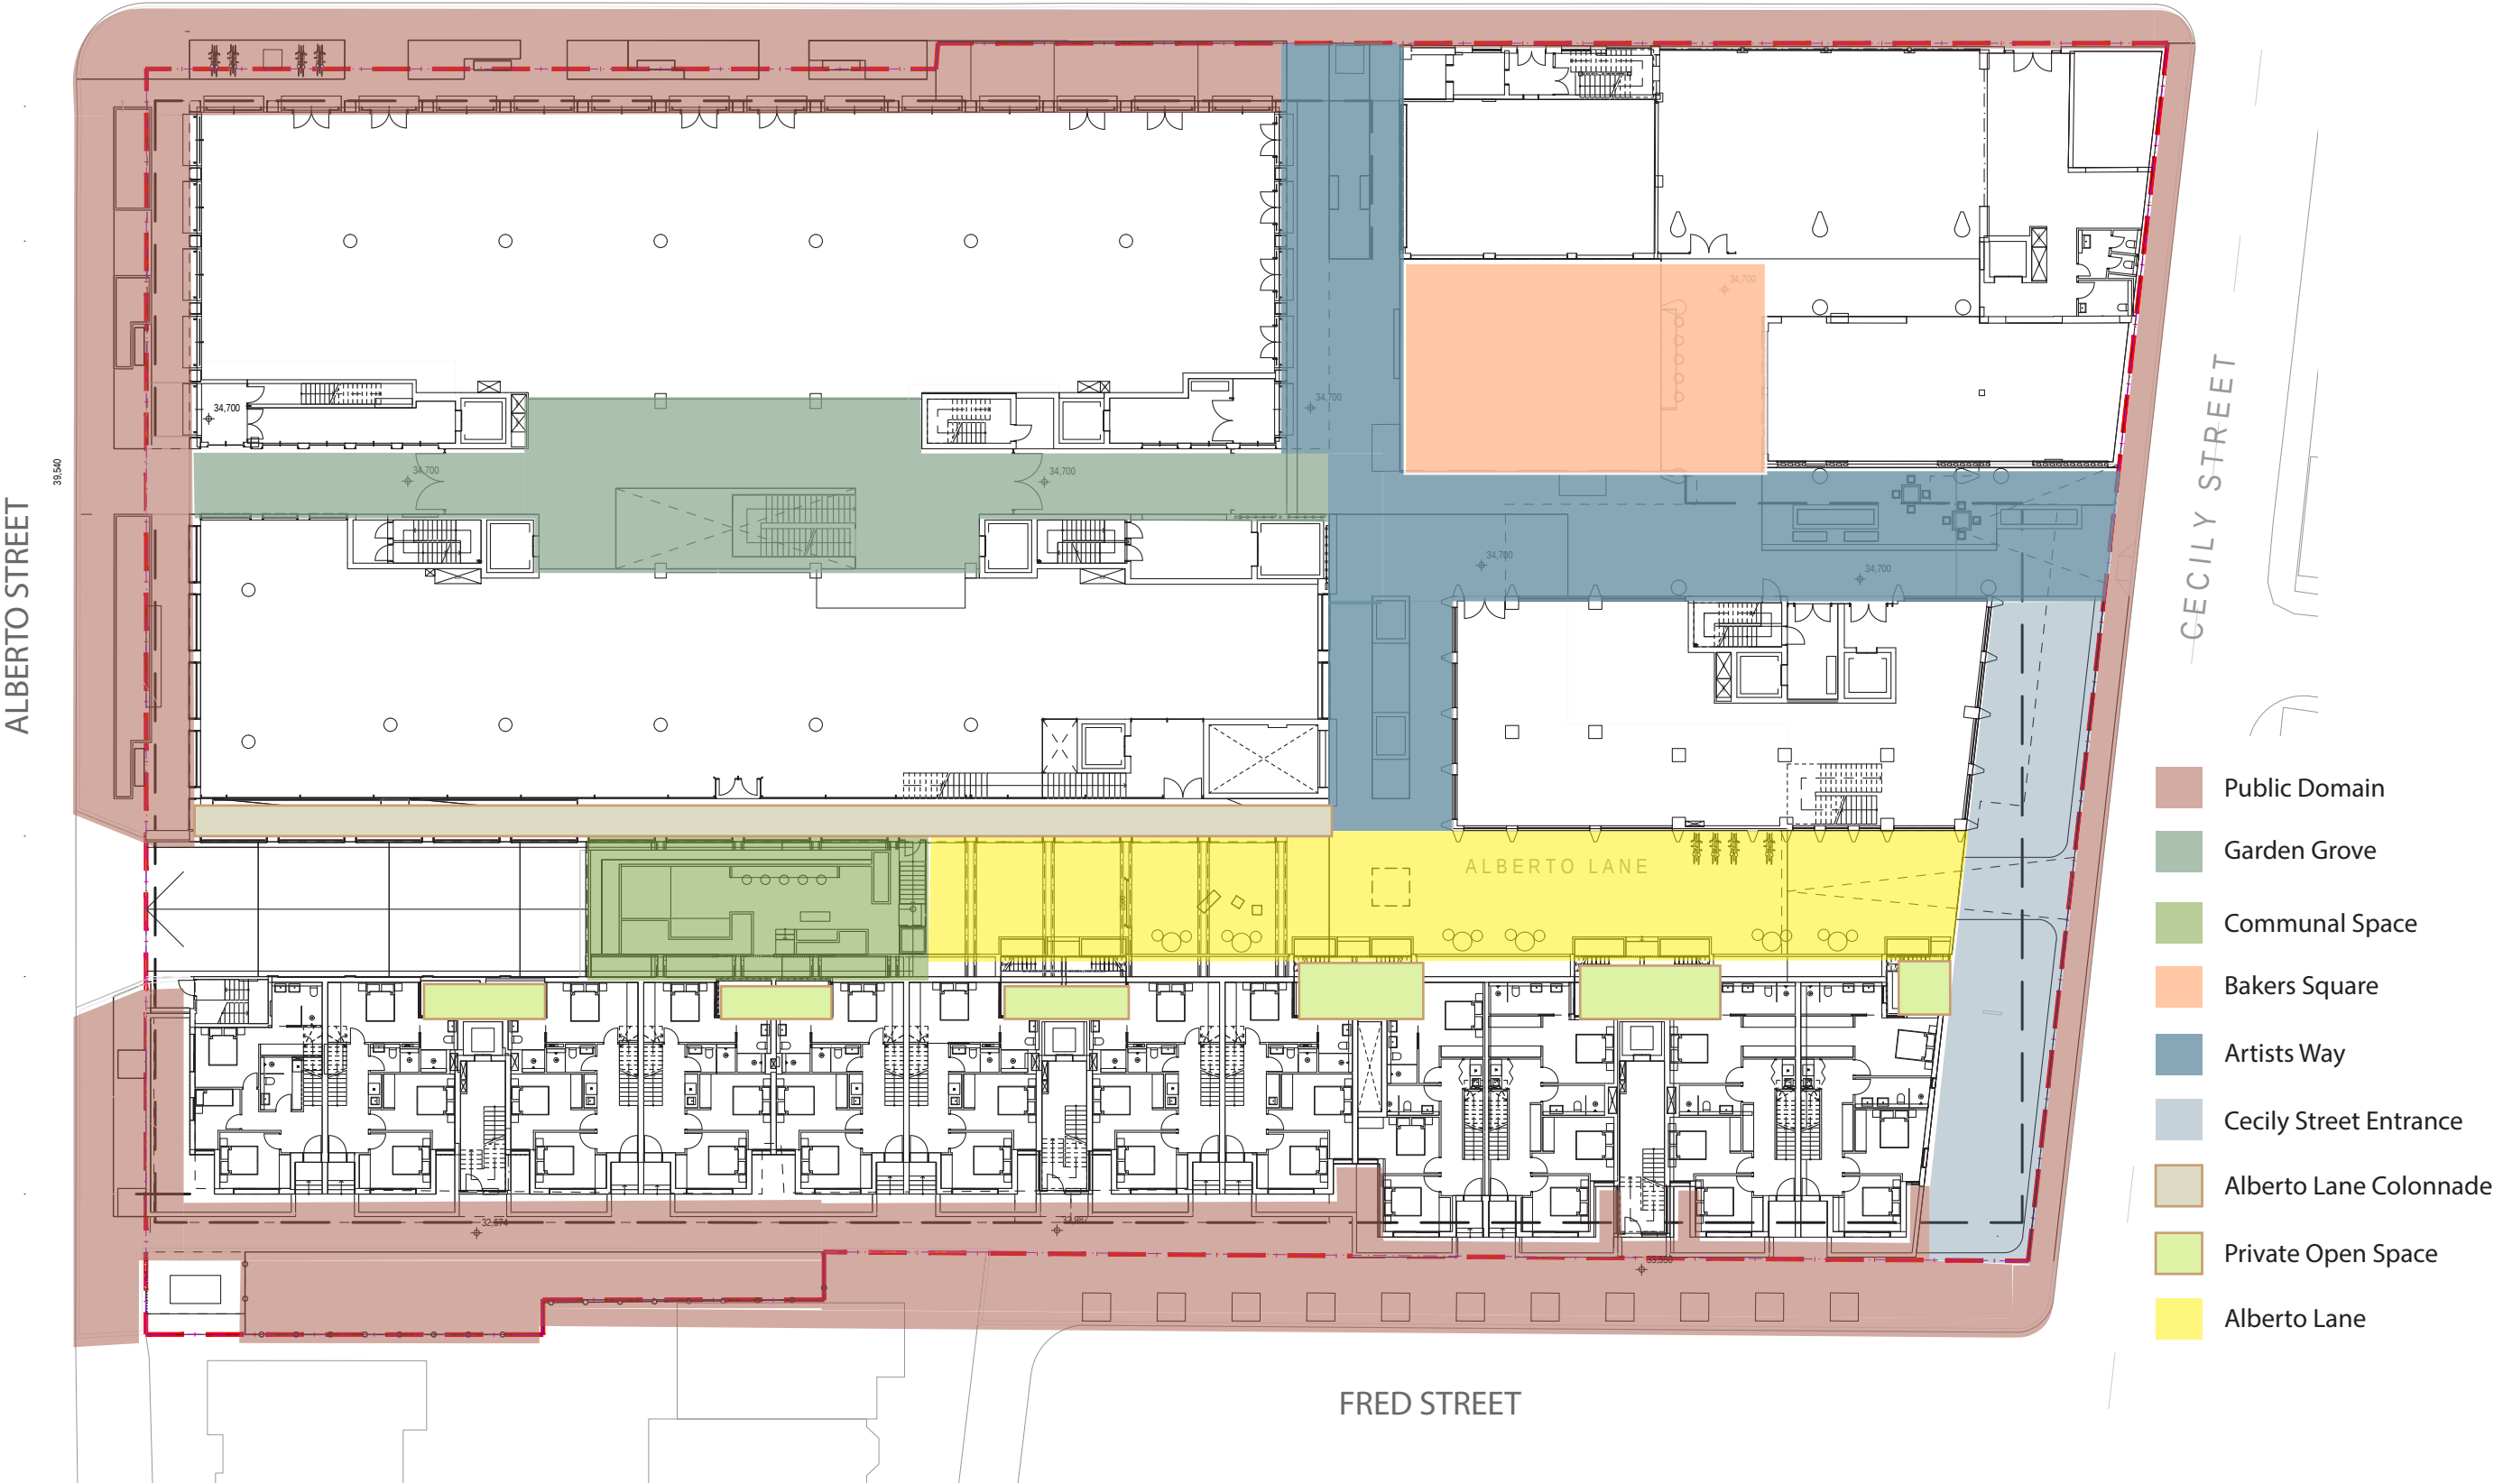

Ground Floor / MATERIALS PALETTE

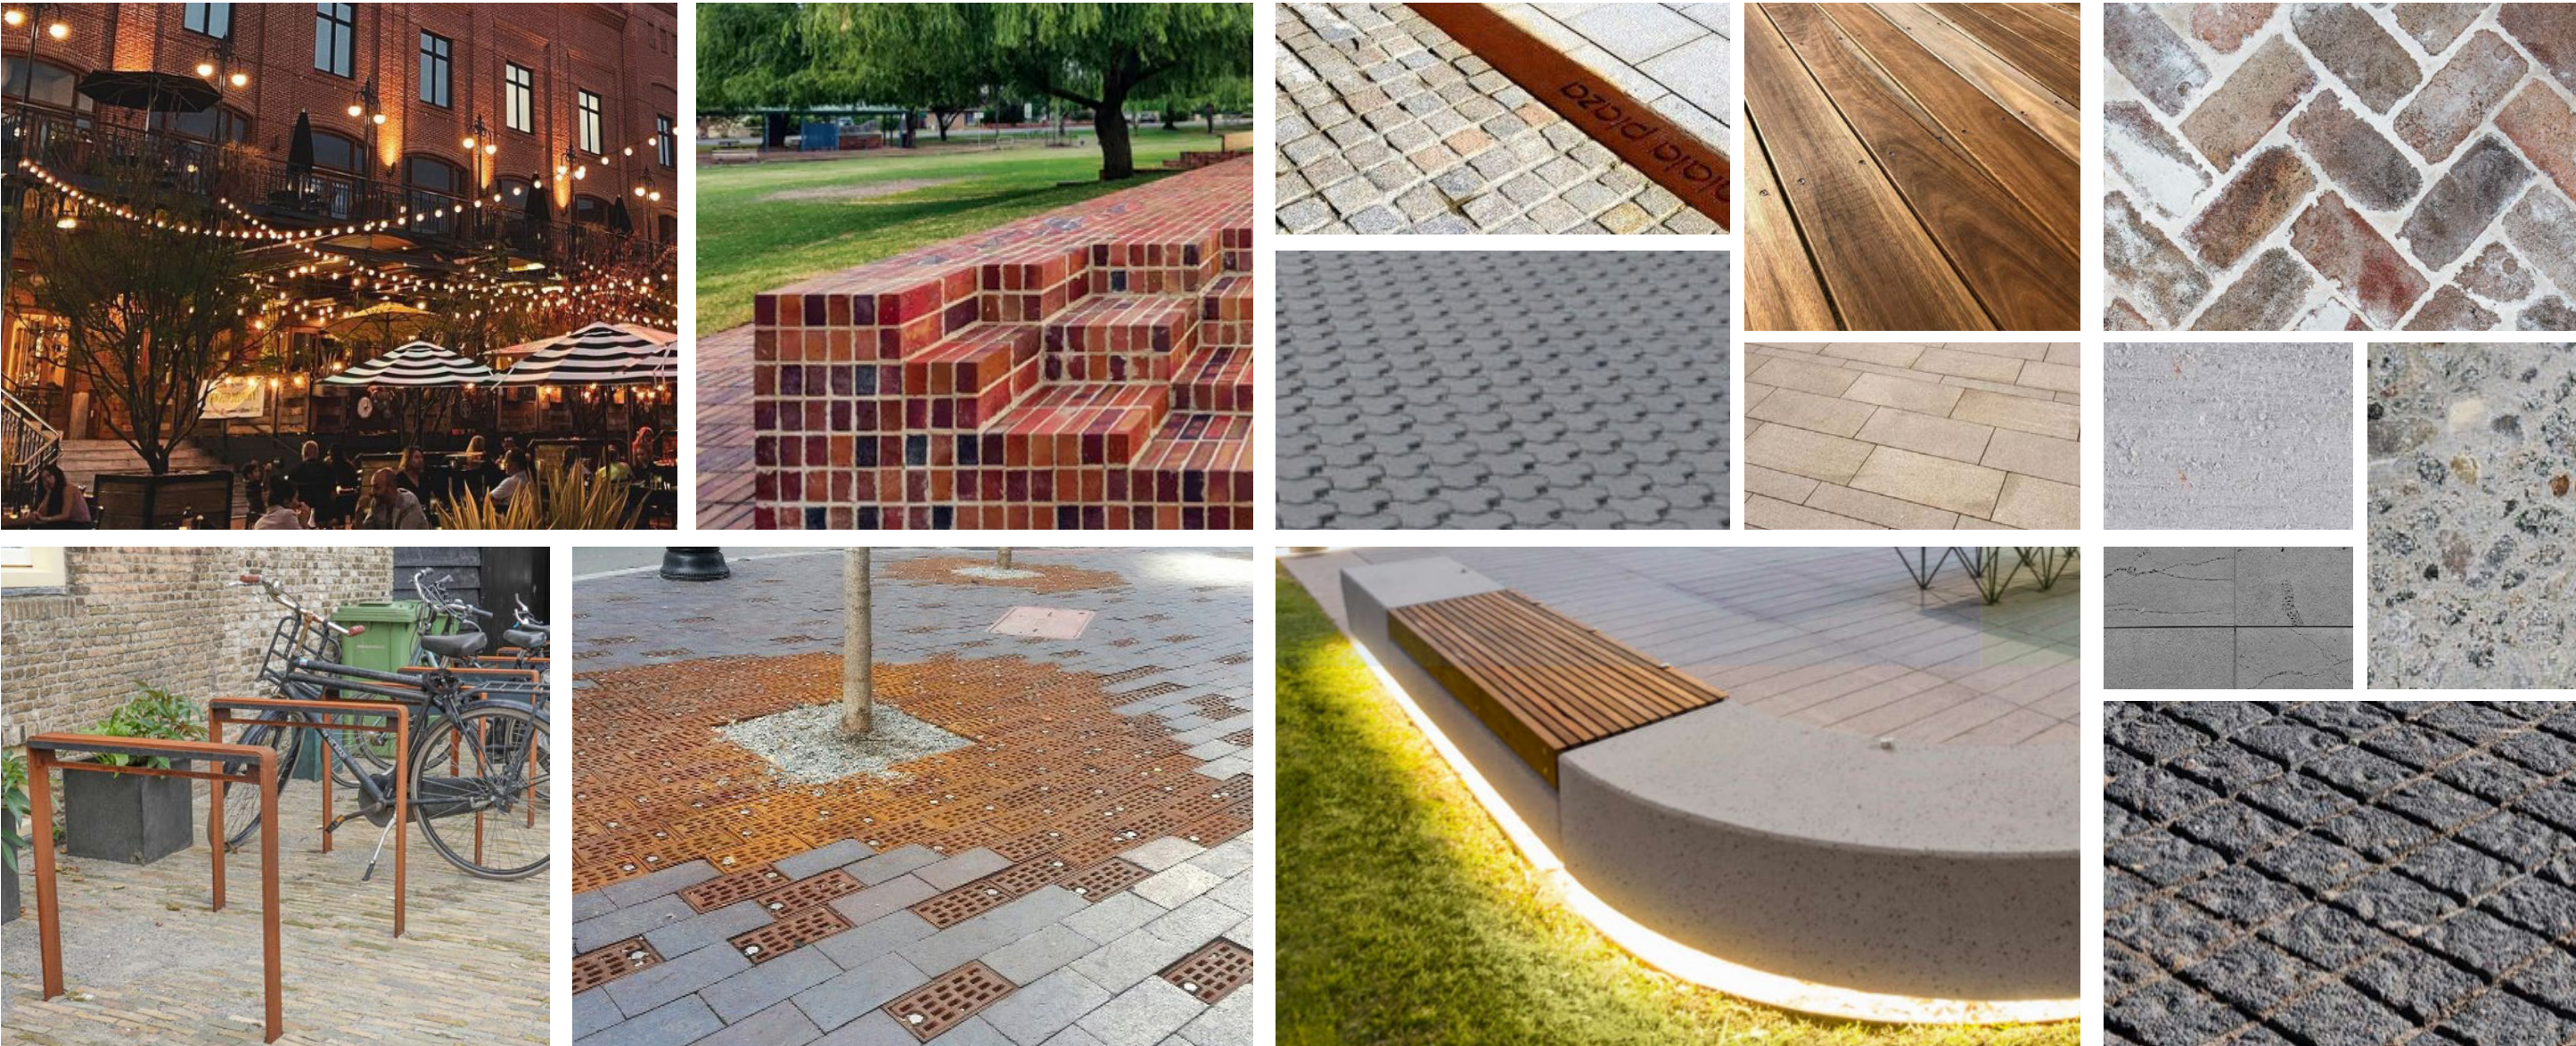

Ground Floor / PLANTING PALETTE



Ground Floor / PLANTING SCHEDULE

SYM	Botanical Name	Common name	Mature Height (m)	Pot size	Spacing (m²)
PROPOSED TREES					
Ab	Acer buergeranum	Trident Maple	6m	100lt	As shown
Ar	Acer rubrum	Canadian Maple	13m	100lt	As shown
Bp	Betula pendula	Silver Birch	12m	100lt	As shown
Cv	Callistemon viminalis	Weeping Bottlebrush	8m	100lt	As shown
Ce	Corymbia eximia	Yellow bloodwood	20m	200lt	As shown
Em	Eucalyptus moluccana	Grey Box	20m	100lt	As shown
Ep	Eucalyptus punctata	Grey Gum	20m	200lt	As shown
Er	Eucalyptus robusta	Swamp Mahogany	15m	100lt	As shown
Fp	Fraxinus pennsylvanica	Cimmaron Ash	10m	100lt	As shown
Lc	Lophostemon confertus	Brushbox	40m	200lt	As shown
MLG	Magnolia 'Little Gem'	Little Gem Magnolia	4m	100lt	As shown
MI	Melaleuca linariifolia	Snow in Summer	10m	100lt	As shown
Pi	Pistacia chinensis	Chinese pistache	7m	100lt	As shown
Py	Pyrus chanticleer	Ornamental Pear	10m	100lt	As shown
TI	Tristaniopsis laurina	Water Gum	10m	100lt	As shown
PROPOSED SHRUBS & ACCENTS					
Aa	Agave attenuata	Foxtail agave	1.5 x 1	300mm	As shown
Ac	Alpinia caerulea	Blue Fruited Ginger	2 x 1	300mm	4/m2
Ae	Aspidistra elatior	Cast Iron Plant	1.2 x 1.5	300mm	As shown
An	Asplenium nidus	Bird's Nest Fern	1 x 1.5	300mm	As shown
Bs	Banksia spinulosa 'Candle Sticks'	Hairpin Banksia	0.5 x 1	300mm	3/m2
BSL	Blechnum gibbum 'Silver Lady'	Silver Lady Fern	1 x 1	300mm	As shown
Bsp	Bursaria spinosa	Sweet Bursaria	4 x 3	300mm	4/m2
Cal	Correa alba	White Correa	1.5 x 1.5	300mm	4/m2
Cm	Clivia miniata	Kaffir Lily	0.5 x 0.8	300mm	3/m2
Lb	Leucophyta brownii	Cushion Bush	1.2 x 1.2	300mm	4/m2
Mp	Murraya paniculata	Mock Orange	4 x 3	300mm	4/m2
PX	Philodendron 'Xanadu'	Xanadu	0.8 x 0.8	300mm	3/m2
Sr	Strelitzia reginae	Bird of Paradise	1.5 x 1	300mm	As shown
STT	Syzygium australe 'Tiny Trev'	Lilly Pilly	1.2 x 0.7	300mm	3/m2
Vo	Viburnum odoratissimum	Sweet Viburnum	4 x 3	300mm	4/m2
Wf	Westringia fruticosa	Coastal Rosemary	2 x 4	300mm	4/m2
PROPOSED GROUNDCOVERS					
Cg	Carpobrotus glaucescens	Pig Face	0.3 x 2	150mm	6/m2
Dr	Dichondra repens	Kidney Weed	0.3 x 1	150mm	6/m2
DSF	Dichondra 'Silver Falls'	Silver Nickel Vine	0.2 x 2	150mm	6/m2
Go	Goodenia ovata	Hop Goodenia	0.3 x 2	150mm	6/m2
Gt	Gazania tomentosa	Silver Leaf Gazania	0.2 x 0.4	150mm	6/m2
Hs	Hibbertia scandens	Climbing Guinea Flower	3 x 5	150mm	6/m2
Hv	Hardenbergia violacea	Purple Coral Pea	3 x 2	150mm	6/m2
Sa	Scaevola albida	Fan-Flower	0.2 x 2	150mm	6/m2
Ss	Senecio serpens	Blue Chalk Sticks	0.3 x 1	150mm	6/m2
Tj	Trachelospermum jasminoides	Star Jasmine	0.5 x 2	150mm	6/m2
Vh	Viola hederacea	Native Violet	0.2 x 1	150mm	6/m2
PROPOSED GRASSES					
Ca	Carex appressa	Tall Sedge	1x 1	150mm	4/m2
Dc	Dianella caerulea	Blue Flax-lily	1 x 2	150mm	4/m2
Dcr	Dichelachne crinita	Longhair Plumegrass	1 x 0.2	150mm	4/m2
Fn	Ficinia nodosa	Knobby Club Rush	1 x 0.8	150mm	4/m2
Ju	Juncus usitatus	Common Rush	1.2 x 1.5	150mm	4/m2
Ll	Lomandra longifolia	Mat Rush	1 x 0.6	150mm	4/m2
Tt	Themeda triandra	Kangaroo Grass	1.5 x 0.5	150mm	4/m2

SYM	Botanical Name	Common name	Mature Height (m)	Pot size	Spacing (m²)
PROPOSED GREEN WALL					
Ca	Cissus antarctica	Kangaroo Vine	4 x 6	150mm	5/m2
HG	Hedera helix 'Glacier'	English Ivy	2.5 x 1	150mm	5/m2
HGC	Hedera helix 'Gold Child'	English Ivy	3 x 0.9	150mm	5/m2
HGH	Hedera helix 'Gold Heart'	Common Ivy	3 x 0.8	150mm	5/m2
Hv	Hedera helix 'Variegata'	English Ivy 'Variegated'	9 x 4.5	150mm	5/m2
Pp	Pandorea pandorana	Wonga Wonga Vine	20 x 9	150mm	5/m2
Tj	Trachelospermum jasminoides	Star Jasmine	4 x 3	150mm	5/m2
PROPOSED RAINGARDEN / BIORETENTION PLANTING					
Ca	Carex appressa	Tall Sedge	1x 1	150mm	4/m2
Dc	Dianella caerulea	Blue Flax-lily	1 x 2	150mm	4/m2
Pa	Pennisetum alopecuroides 'Nafray'	Swamp Foxtail Grass	0.7 x 0.8	150mm	4/m2
Lm	Liriope muscari 'Just Right'	Lilyturf	0.5 x 0.5	150mm	4/m2
Pab	Pennisetum alopecuroides 'Black Lea'	Swamp Foxtail Grass	0.7 x 0.8	150mm	4/m2
Lf	Lomandra fluviatilis 'Shara'	Mat Rush	0.5 x 0.5	150mm	4/m2

Ground Floor / PLANT SPECIES

Trees							
	<i>Acer buergeranum</i>	<i>Acer rubrum</i>	<i>Betula pendula</i>	<i>Callistemon viminalis</i>	<i>Corymbia eximia</i>	<i>Eucalyptus punctata</i>	<i>Eucalyptus robusta</i>
							
	<i>Fraxinus pennsylvanica</i>	<i>Magnolia 'Little Gem'</i>	<i>Melaleuca linariifolia</i>	<i>Pistacia chinensis</i>	<i>Pyrus chanticleer</i>	<i>Tristaniopsis laurina</i>	<i>Lophostemon confertus</i>
Shrubs & Accents							
	<i>Agave attenuata</i>	<i>Agapanthus orientalis 'Blue'</i>	<i>Alpinia caerulea</i>	<i>Aspidistra elatior</i>	<i>Asplenium nidus</i>	<i>Banksia spinulosa</i>	<i>Blechnum gibbum 'Silver Lady'</i>
							
	<i>Bursaria spinosa</i>	<i>Correa alba</i>	<i>Clivia miniata</i>	<i>Leucophyta brownii</i>	<i>Murraya paniculata</i>	<i>Philodendron 'Xanadu'</i>	<i>Strelitzia reginae</i>

Ground Floor / PLANT SPECIES

Shrubs & Accents



Syzygium australe 'Tiny Trev'



Viburnum odoratissimum



Westringia fruticosa

Groundcovers



Hibbertia scandens



Carpobrotus glaucescens



Dichondra repens



Dichondra 'Silver Falls'



Goodenia ovata



Gazania tomentosa



Hibbertia scandens



Hardenbergia violacea



Pandorea pandorana



Scaevola albida



Senecio serpens



Trachelospermum jasminoides



Viola hederacea

Grasses



Carex appressa



Dianella caerulea



Dichelachne crinita



Ficinia nodosa



Juncus usitatus



Lomandra longifolia



Themeda triandra

Green Wall



Cissus antarctica



Hedera helix 'Glacier'



Hedera helix 'Gold Child'



Hedera helix 'Gold Heart'



Hedera helix 'Variegata'



Pandorea pandorana



Trachelospermum jasminoides

Ground Floor / PLANT SPECIES

Green Roof



Carpobrotus glaucescens



Dianella caerulea



Dichondra repens



Echivera glauca



Stachys bizantina



Senecio serpens

Raingarden/
Bioretention



Carex appressa



Dianella caerulea



Pennisetum alopecuroides 'Nafray'



Liriope muscari 'Just Right'




Pennisetum alopecuroides 'Black Lea'



Lomandra fluviatilis 'Shara'

Ground Floor / TREE STRATEGY PLAN

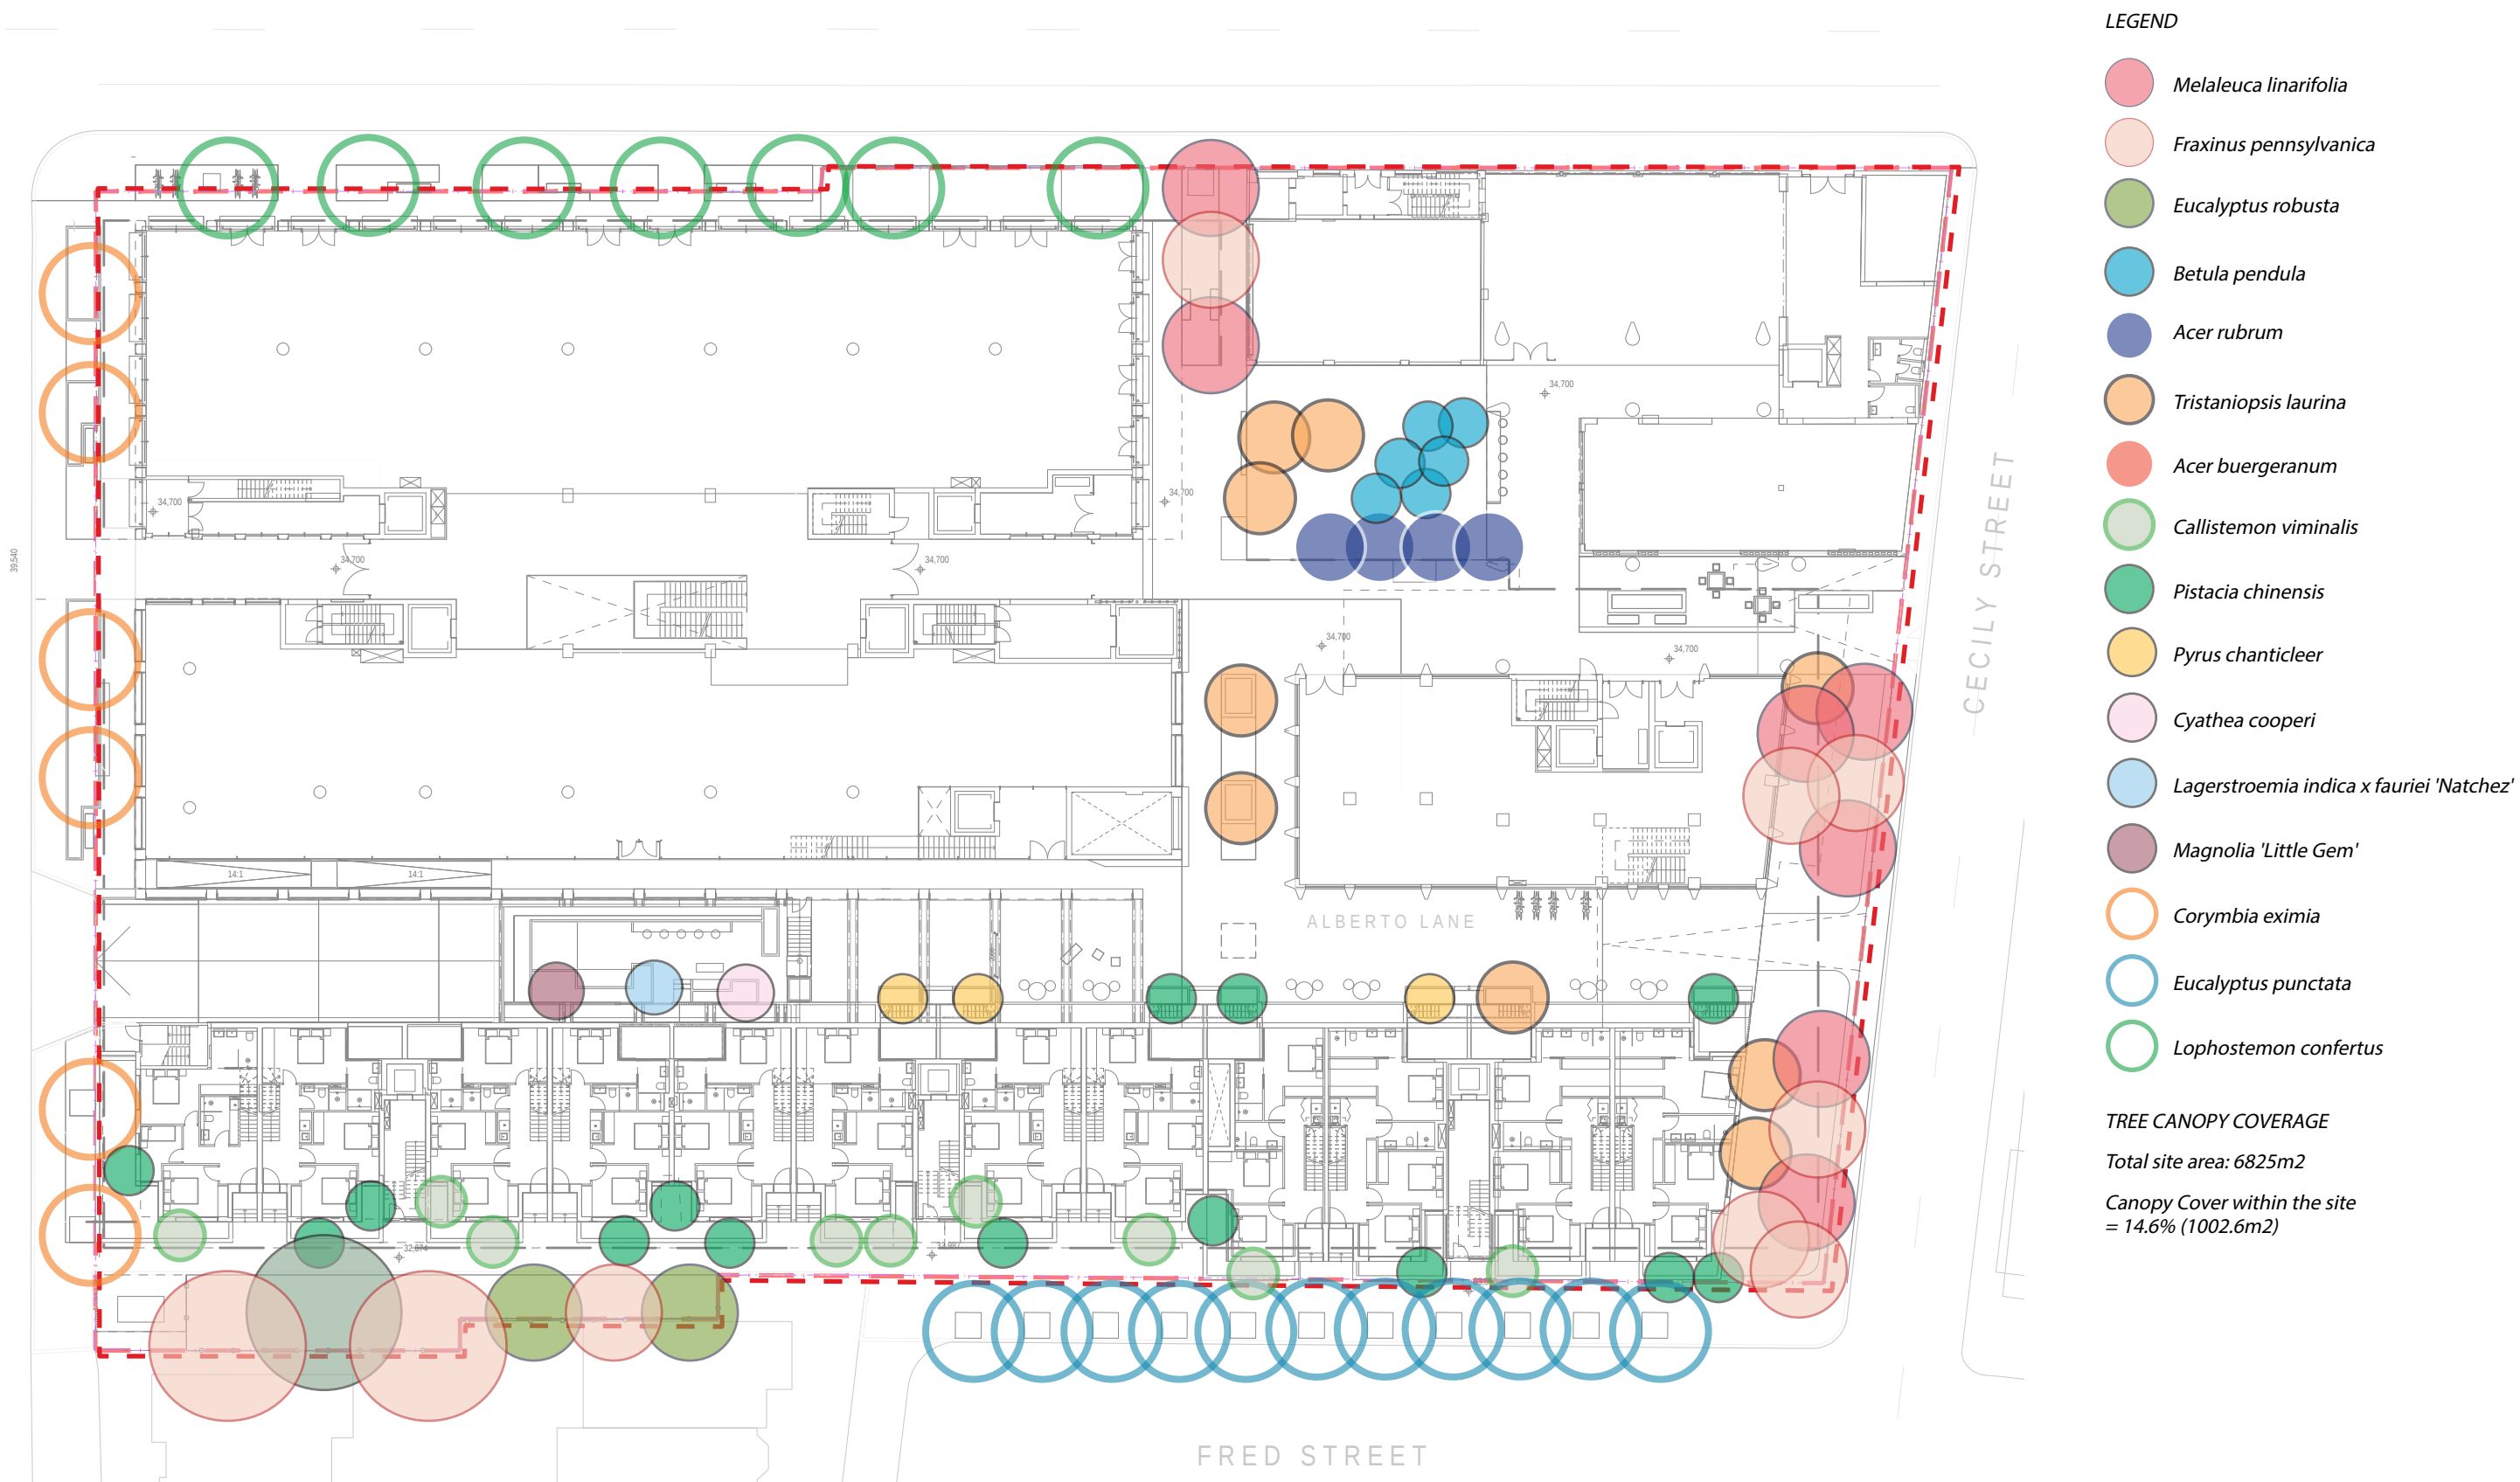


Ground Floor / PLANTING STRATEGY PLAN




- LEGEND
- Landscape Planting
 - Deep Soil
 - Green Roof
 - Green Wall

DEEP SOIL CALCULATION

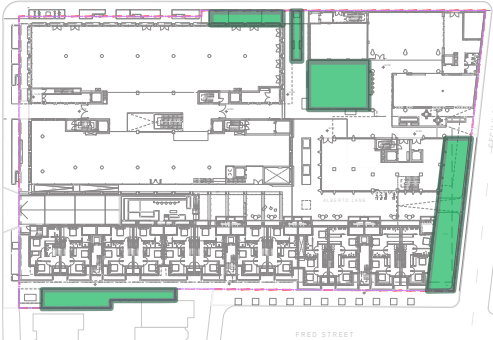

Total: 556 m2

Ground Floor / TREE REMOVAL PLAN

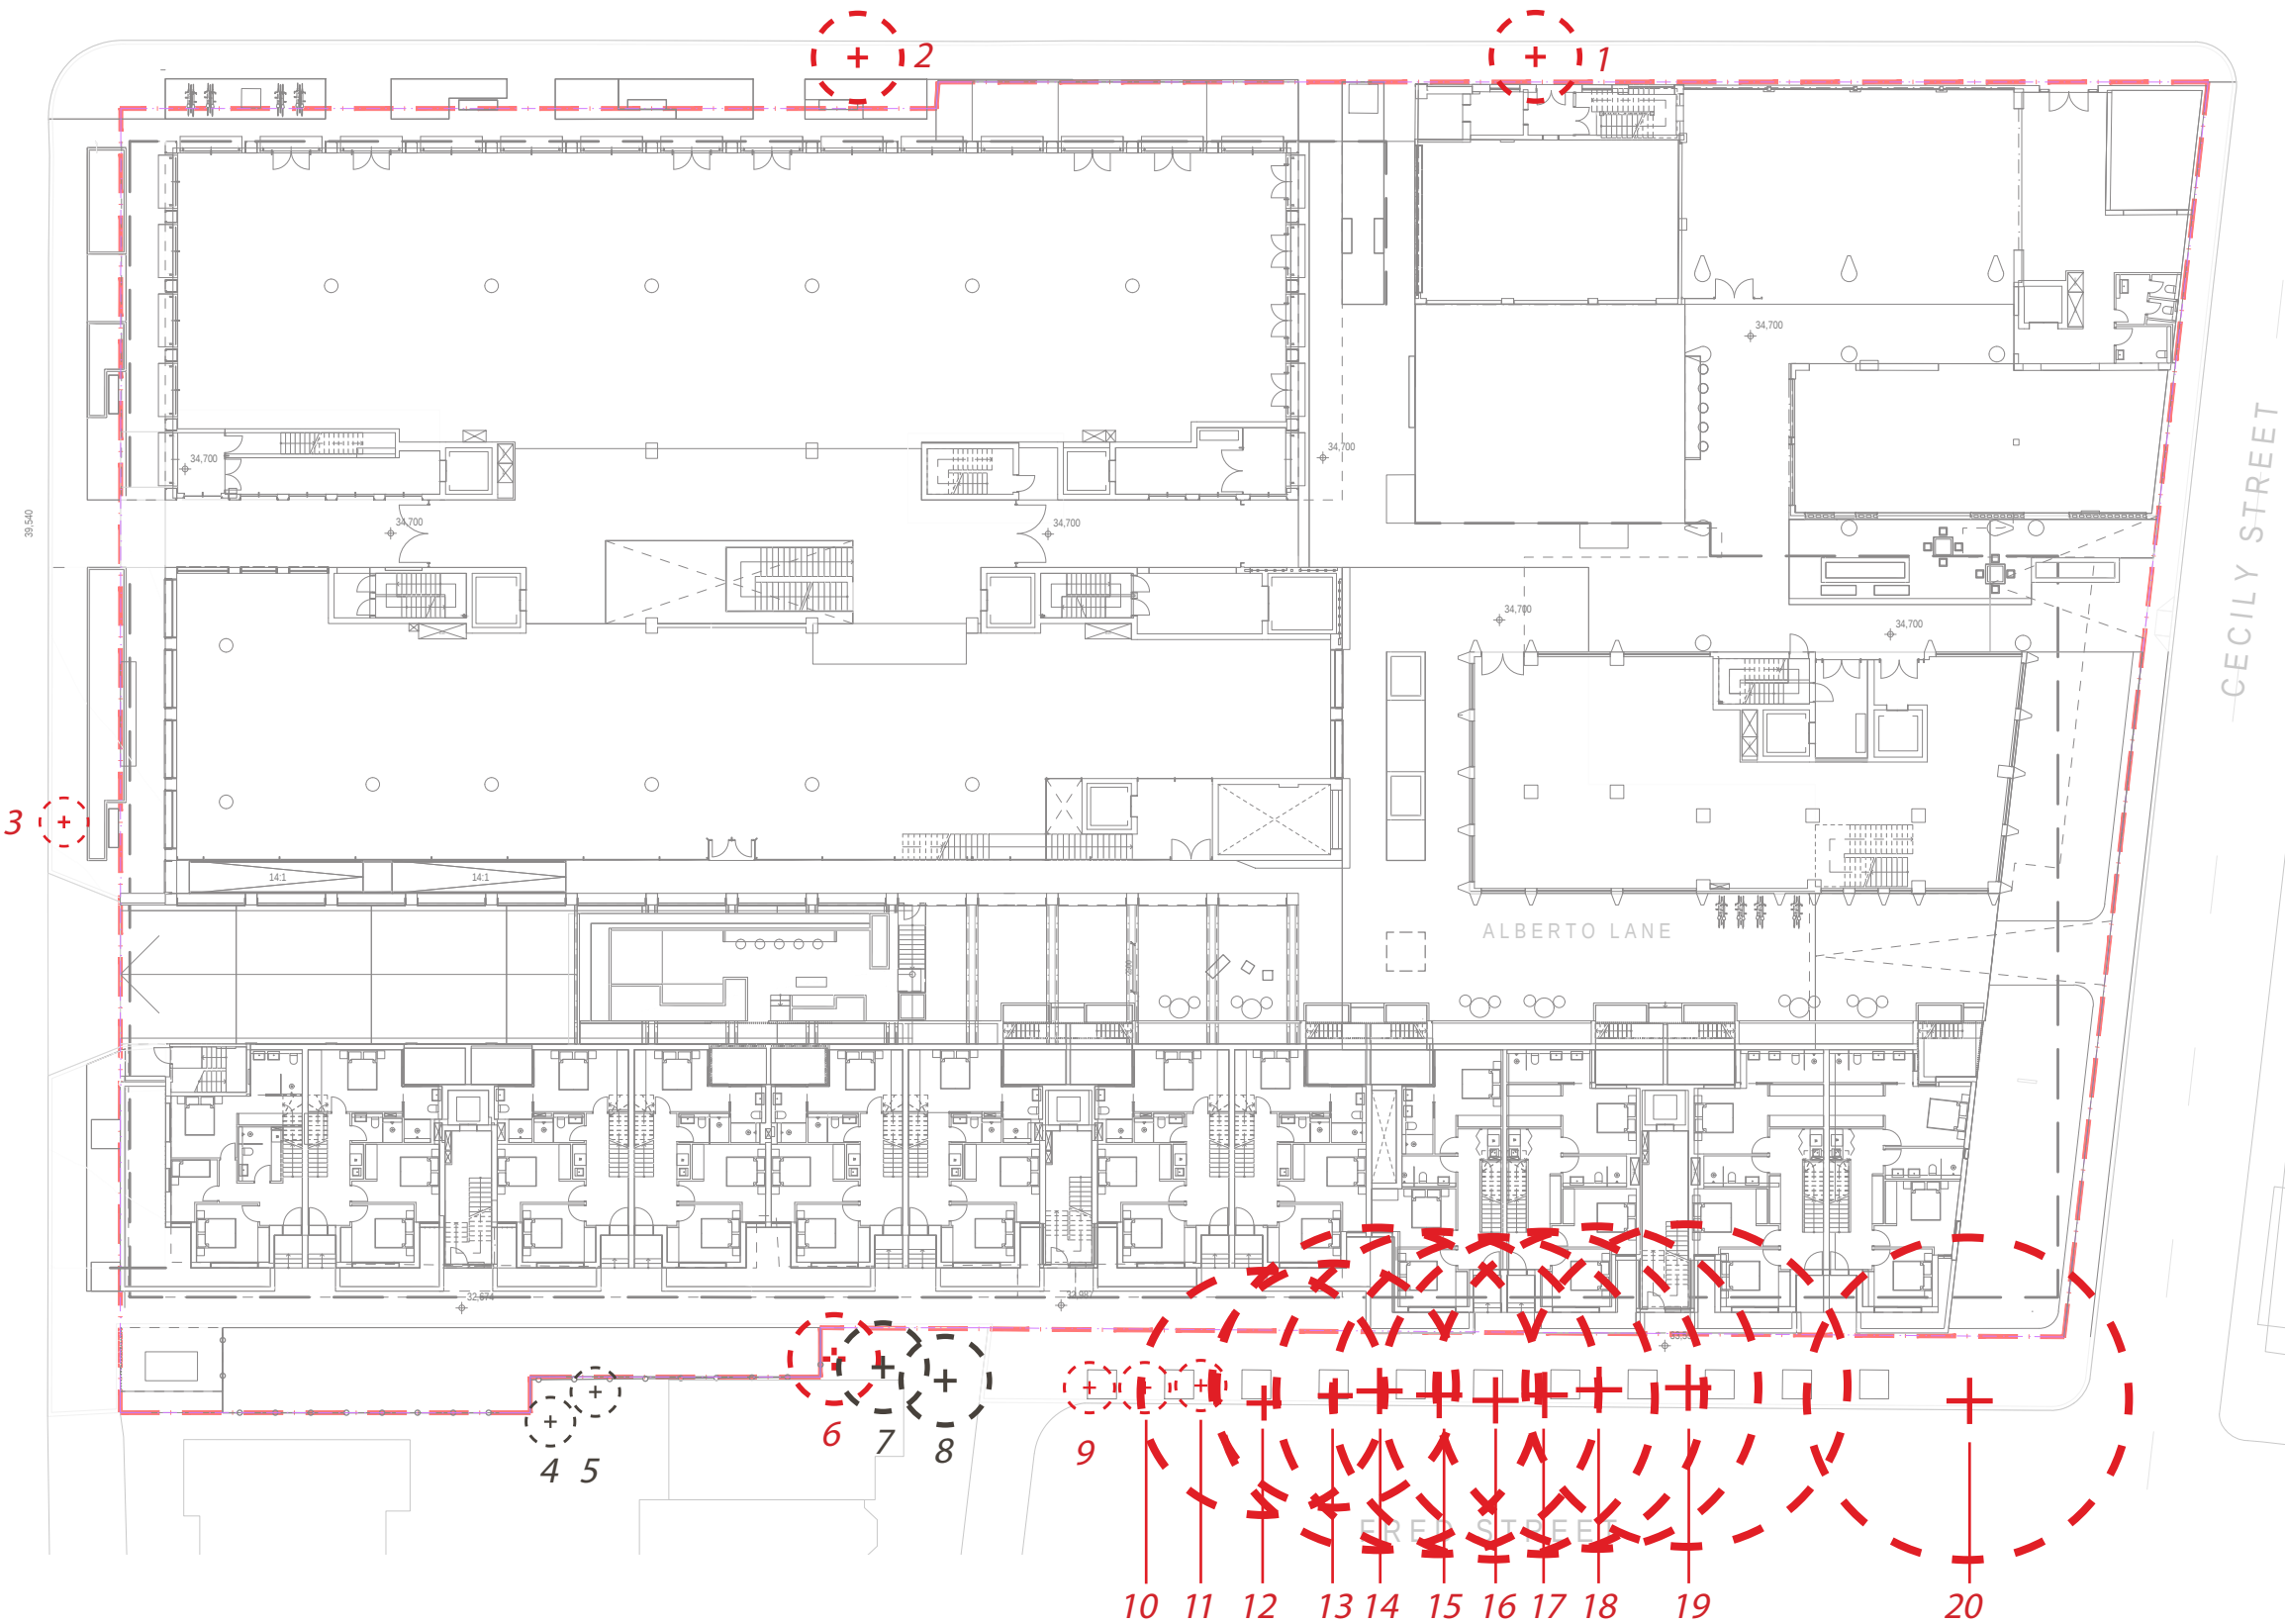

LEGEND

- Trees to be removed. Refer arborist report.
- Trees to be retained. Refer arborist report for protection measures.

NOTE:
Arborist report by Australis
Tree Management 20231948


03

COMMUNAL TERRACES LANDSCAPE PRINCIPLES



Ground Floor Communal Terrace / LOOK AND FEEL

KEY PLAN

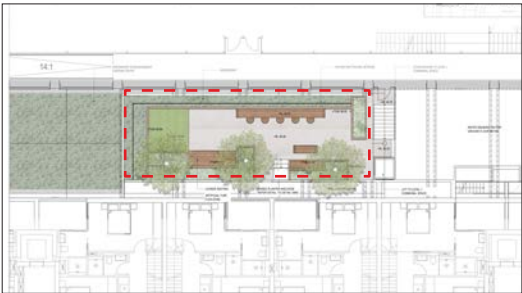

Ground Floor Communal Terrace / PLANTING

SYM	Botanical Name	Common name	Mature Height (m)	Pot size	Spacing (m²)
PROPOSED TREES					
Cc	Cyathea cooperi	Australian Tree Fern	6m	100lt	As shown
LN	Lagerstroemia indica x fauriei 'Natchez'	Crepe Myrtle	7m	100lt	As shown
MLG	Magnolia 'Little Gem'	Little Gem Magnolia	4m	100lt	As shown
PROPOSED SHRUBS & ACCENTS					
Ac	Alpinia caerulea	Blue Fruited Ginger	2 x 1	300mm	4/m2
Ae	Aspidistra elatior	Cast Iron Plant	1.2 x 1.5	300mm	4/m2
An	Asplenium nidus	Bird's Nest Fern	1 x 1.5	300mm	4/m2
BSL	Blechnum gibbum 'Silver Lady'	Silver Lady Fern	1 x 1	300mm	3/m2
Cm	Clivia miniata	Kaffir Lily	0.5 x 0.8	300mm	3/m2
PX	Philodendron 'Xanadu'	Xanadu	0.8 x 0.8	300mm	3/m2
PROPOSED GROUNDCOVERS					
Ca	Chrysocephalum apiculatum 'Desert Flame'	Yellow Buttons	0.3 x 0.5	150mm	6/m2
DSF	Dichondra 'Silver Falls'	Silver Nickel Vine	0.2 x 2	150mm	6/m2
Hv	Hardenbergia violacea	Purple Coral Pea	3 x 2	150mm	6/m2
Pp	Pandorea pandorana	Wonga Wonga Vine	20 x 9	150mm	6/m2
Tj	Trachelospermum jasminoides	Star Jasmine	0.5 x 2	150mm	6/m2
Vh	Viola hederacea	Native Violet	0.2 x 1	150mm	6/m2
PROPOSED GRASSES					
Dc	Dianella caerulea	Blue Flax-lily	1 x 2	150mm	4/m2
Dcr	Dichelachne crinita	Longhair Plumegrass	1 x 0.2	150mm	4/m2
LI	Lomandra longifolia	Mat Rush	1 x 0.6	150mm	4/m2

Groundcovers



Chrysocephalum apiculatum



Dichondra 'Silver Falls'



Hardenbergia violacea



Pandorea pandorana



Trachelospermum jasminoides



Viola hederacea

Grasses



Dianella caerulea



Dichelachne crinita



Lomandra longifolia

Trees



Cyathea cooperi



Lagerstroemia indica x fauriei ' Natchez'



Magnolia 'Little Gem'

Shrubs & Accents



Alpinia caerulea



Aspidistra elatior



Asplenium nidus



Blechnum gibbum 'Silver Lady'






Clivia miniata



Philodendron 'Xanadu'

Level 2 Communal Terrace / LOOK AND FEEL

KEY PLAN

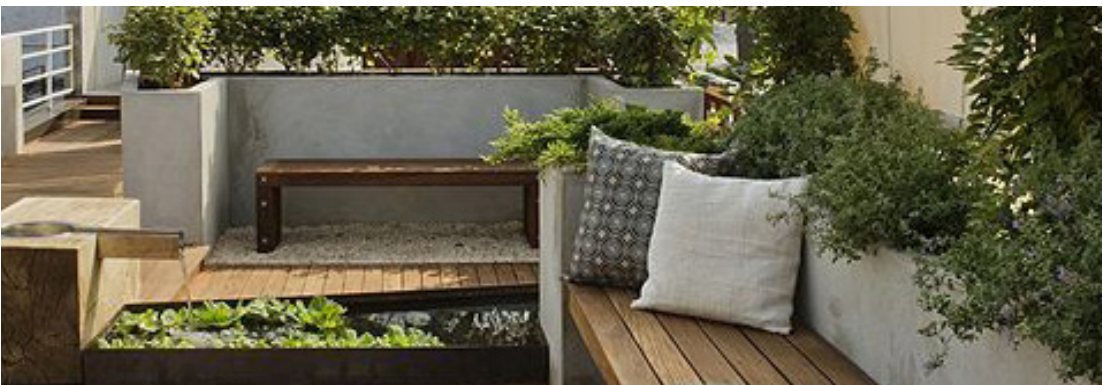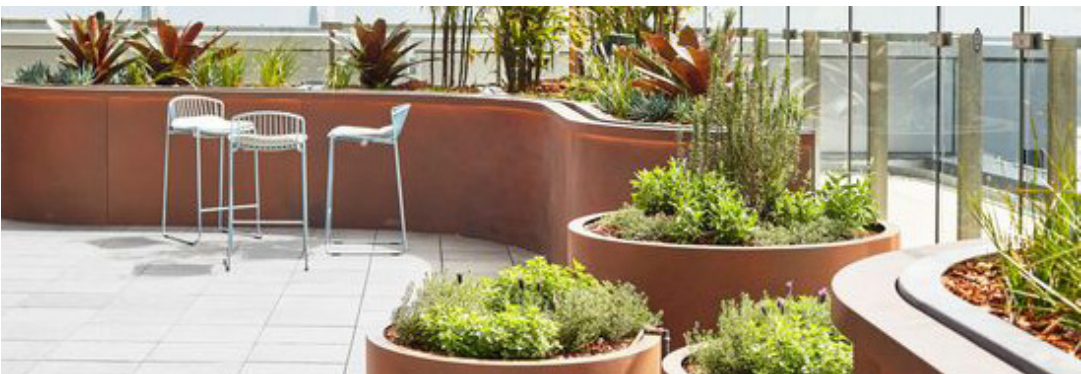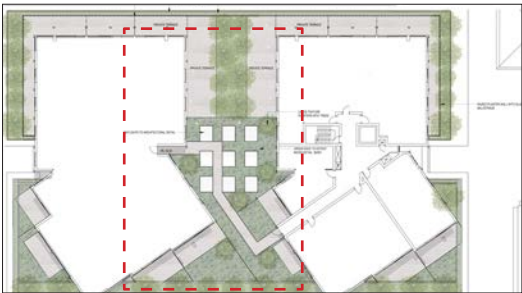

Level 2 Communal Terrace / PLANTING

SYM	Botanical Name	Common name	Mature Height (m)	Pot size	Spacing (m²)
PROPOSED TREES					
Hp	Harpullia pendula	Tulipwood	7m	100lt	As shown
Lf	Lagerstroemia indica x fauriei	Crepe Myrtle	6m	100lt	As shown
Tl	Tristaniopsis laurina	Water Gum	15m	100lt	As shown
PROPOSED SHRUBS & ACCENTS					
Aa	Agave attenuata	Foxtail agave	1.5 x 1	300mm	4/m2
AB	Agapanthus orientalis 'Blue'	African Lily	1 x 1	300mm	3/m2
Bs	Banksia spinulosa	Hairpin Banksia	0.5 x 1.5	300mm	3/m2
Cal	Correa alba	White Coorea	1.5 x 1.5	300mm	4/m2
Lb	Leucophyta brownii	Cushion Bush	1.2 x 1.2	300mm	4/m2
Sr	Strelitzia reginae	Bird of Paradise	1.5 x 1	300mm	4/m2
Vo	Viburnum odoratissimum	Sweet Viburnum	4 x 3	300mm	4/m2
Wf	Westringia fruticosa	Coastal Rosemary	2 x 4	300mm	4/m2
PROPOSED GROUNDCOVERS					
Cg	Carpobrotus glaucescens	Pig Face	0.3 x 2	150mm	6/m2
DSF	Dichondra 'Silver Falls'	Silver Nickel Vine	0.2 x 2	150mm	6/m2
Gt	Gazania tomentosa	Silver Leaf Gazania	0.2 x 0.4	150mm	6/m2
Hv	Hardenbergia violacea	Purple Coral Pea	3 x 2	150mm	6/m2
Pp	Pandorea pandorana	Wonga Wonga Vine	20 x 9	150mm	6/m2
Sa	Scaevola albida	Fan-Flower	0.2 x 2	150mm	6/m2
Ss	Senecio serpens	Blue Chalk Sticks	0.3 x 1	150mm	6/m2
Tj	Trachelospermum jasminoides	Star Jasmine	0.5 x 2	150mm	6/m2
PROPOSED GRASSES					
Ca	Carex appressa	Tall Sedge	1x 1	150mm	4/m2
Dc	Dianella caerulea	Blue Flax-lily	1 x 2	150mm	4/m2
Dcr	Dichelachne crinita	Longhair Plumegrass	1 x 0.2	150mm	4/m2
Fn	Ficinia nodosa	Knobby Club Rush	1 x 0.8	150mm	4/m2
Ju	Juncus usitatus	Common Rush	1.2 x 1.5	150mm	4/m2
Ll	Lomandra longifolia	Mat Rush	1 x 0.6	150mm	4/m2
Tt	Themeda triandra	Kangaroo Grass	1.5 x 0.5	150mm	4/m2

Groundcovers



Carpobrotus glaucescens



Dichondra 'Silver Falls'



Gazania tomentosa



Hardenbergia violacea



Pandorea pandorana



Scaevola albida


Trees



Harpullia pendula



Lagerstroemia indica x fauriei

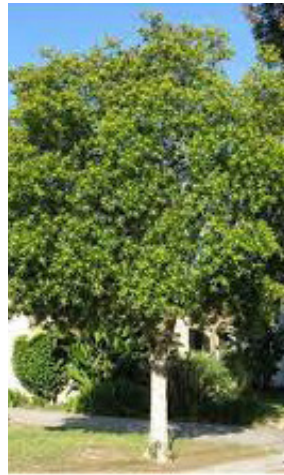

Tristaniopsis laurina

Shrubs and Accents



Agave attenuata



Agapanthus orientalis 'Blue'



Banksia spinulosa



Correa alba



Leucophyta brownii



Strelitzia reginae



Viburnum odoratissimum



Westringia fruticosa



Senecio serpens



Trachelospermum jasminoides

Grasses



Carex appressa



Dianella caerulea



Dichelachne crinita



Ficinia nodosa



Juncus usitatus





Lomandra longifolia



Themeda triandra

Level 3 Communal Terrace / LOOK AND FEEL


KEY PLAN

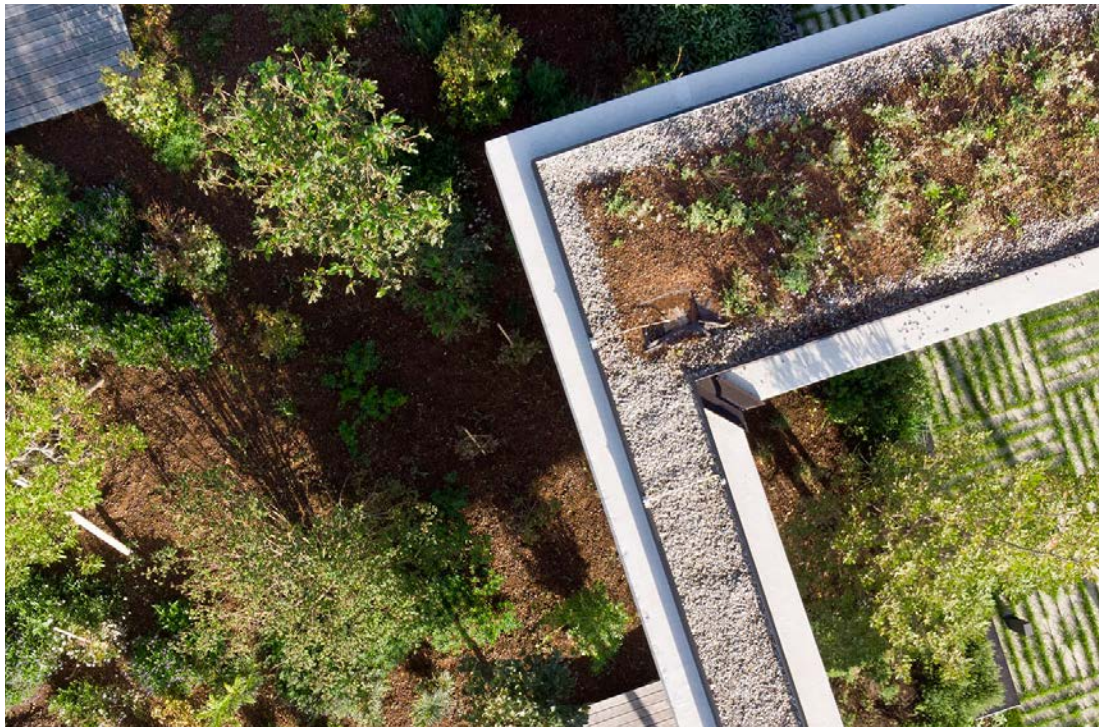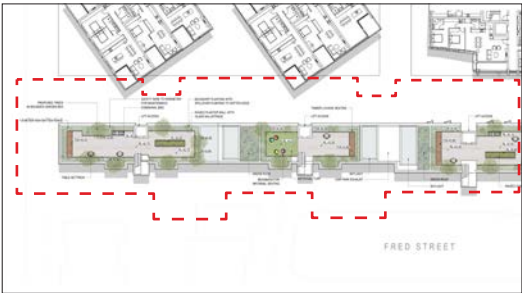

Level 3 Communal Terrace / PLANTING

SYM	Botanical Name	Common name	Mature Height (m)	Pot size	Spacing (m²)
PROPOSED TREES					
Hf	Hymenosporum flavum	Native Frangipani	8m	100lt	As shown
LN	Lagerstroemia indica x fauriei 'Natchez'	Crepe Myrtle	7m	100lt	As shown
TI	Tristaniopsis laurina	Water Gum	15m	100lt	As shown
Wf	Waterhousea floribunda 'Green Avenue'	Little Gem	15m	100lt	As shown
PROPOSED SHRUBS & ACCENTS					
AB	Agapanthus orientalis 'Blue'	African Lily	1 x 1	300mm	3/m2
Ng	Neomarcia gracillis	Walking Iris	0.6 x 0.8	140mm	3/m2
Ae	Aspidistra elatior	Cast Iron Plant	1.2 x 1.5	300mm	4/m2
BSL	Blechnum gibbum 'Silver Lady'	Silver Lady Fern	1 x 1	300mm	3/m2
Cal	Correa alba	White Coorea	1.5 x 1.5	300mm	4/m2
Cm	Clivia miniata	Kaffir Lily	0.5 x 0.8	300mm	3/m2
Lb	Leucophyta brownii	Cushion Bush	1.2 x 1.2	300mm	4/m2
Sb	Stachys byzantina	Lamb's Ears	0.5 x 1	150mm	6/m2
Wf	Westringia fruticosa	Coastal Rosemary	2 x 4	300mm	4/m2
PROPOSED GROUNDCOVERS					
Bm	Brachyscome multifida 'White Delight'	Rock Daisy	0.3 x 0.5	150mm	6/m2
DSF	Dichondra argentea 'Silver Falls'	Silver Nickel Vine	0.2 x 2	150mm	6/m2
Gt	Gazania tomentosa	Silver Leaf Gazania	0.2 x 0.4	150mm	6/m2
Sa	Scaevola albida	Fan-Flower	0.2 x 2	150mm	6/m2
Tj	Trachelospermum jasminoides	Star Jasmine	0.5 x 2	150mm	6/m2
Vh	Viola hederacea	Native Violet	0.2 x 1	150mm	6/m2
PROPOSED GRASSES					
Dc	Dianella caerulea	Blue Flax-lily	1 x 2	150mm	4/m2
Dcr	Dichelachne crinita	Longhair Plumegrass	1 x 0.2	150mm	4/m2
Fn	Ficinia nodosa	Knobby Club Rush	1 x 0.8	150mm	4/m2
LI	Lomandra longifolia	Mat Rush	1 x 0.6	150mm	4/m2
PROPOSED GREENROOF					
Cg	Carpobrotus glaucescens	Pig Face	0.3 x 2	150mm	6/m2
Dc	Dianella caerulea	Blue Flax-lily	1 x 2	150mm	4/m2
Dr	Dichondra repens	Kidney Weed	0.3 x 1	150mm	6/m2
Eg	Echivera glauca	Old Hen and Chicks	0.2 x 0.6	150mm	6/m2
Sb	Stachys bizantina	Lamb's ear	0.5 x 1	150mm	6/m2
Ss	Senecio serpens	Blue Chalk Sticks	0.3 x 1	150mm	6/m2

Groundcovers

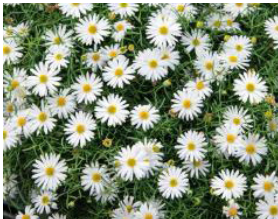

Brachyscome multifida 'White Delight'



Dichondra argentea 'Silver Falls'




Gazania tomentosa



Scaevola albida



Trachelospermum jasminoides

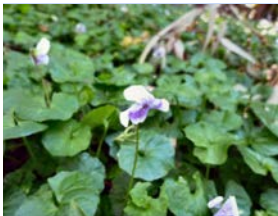

Viola hederacea

Trees



Hymenosporum flavum



Lagerstroemia indica x fauriei 'Natchez'



Tristaniopsis laurina



Waterhousea floribunda 'Green Avenue'

Shrubs and Accents



Agapanthus orientalis 'Blue'



Neomarcia gracillis



Aspidistra elatior



Blechnum gibbum 'Silver Lady'



Correa alba



Clivia miniata



Leucophyta brownii



Stachys byzantina



Westringia fruticosa

Grasses



Dianella caerulea



Dichelachne crinita



Ficinia nodosa



Lomandra longifolia

Green roof



Carpobrotus glaucescens



Dianella caerulea



Dichondra repens



Echivera glauca




Stachys bizantina



Senecio serpens

Roof Communal Terrace / LOOK AND FEEL

KEY PLAN

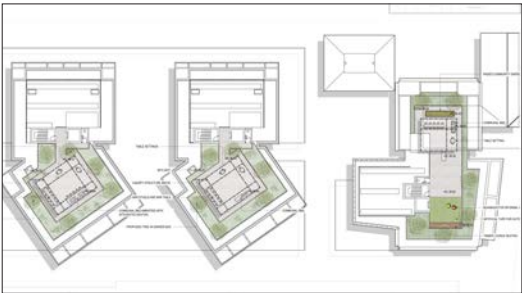

Roof Communal Terrace / PLANTING

SYM	Botanical Name	Common name	Mature Height (m)	Pot size	Spacing (m²)
PROPOSED TREES					
Hf	Hymenosporum flavum	Native Frangipani	8m	100lt	As shown
Lf	Lagerstroemia indica x fauriei	Crepe Myrtle	6m	100lt	As shown
TI	Tristaniopsis laurina	Water Gum	15m	100lt	As shown
PROPOSED SHRUBS & ACCENTS					
Aa	Agave attenuata	Foxtail agave	1.5 x 1	300mm	4/m2
AB	Agapanthus orientalis 'Blue'	African Lily	1 x 1	300mm	3/m2
Bs	Banksia spinulosa	Hairpin Banksia	0.5 x 1.5	300mm	3/m2
Cal	Correa alba	White Coorea	1.5 x 1.5	300mm	4/m2
Lb	Leucophyta brownii	Cushion Bush	1.2 x 1.2	300mm	4/m2
Sr	Strelitzia reginae	Bird of Paradise	1.5 x 1	300mm	4/m2
Vo	Viburnum odoratissimum	Sweet Viburnum	4 x 3	300mm	4/m2
Wf	Westringia fruticosa	Coastal Rosemary	2 x 4	300mm	4/m2
PROPOSED GROUNDCOVERS					
Cg	Carpobrotus glaucescens	Pig Face	0.3 x 2	150mm	6/m2
DSF	Dichondra 'Silver Falls'	Silver Nickel Vine	0.2 x 2	150mm	6/m2
Gt	Gazania tomentosa	Silver Leaf Gazania	0.2 x 0.4	150mm	6/m2
Hv	Hardenbergia violacea	Purple Coral Pea	3 x 2	150mm	6/m2
Sa	Scaevola albida	Fan-Flower	0.2 x 2	150mm	6/m2
Ss	Senecio serpens	Blue Chalk Sticks	0.3 x 1	150mm	6/m2
PROPOSED GRASSES					
Dc	Dianella caerulea	Blue Flax-lily	1 x 2	150mm	4/m2
Dcr	Dichelachne crinita	Longhair Plumegrass	1 x 0.2	150mm	4/m2
Fn	Ficinia nodosa	Knobby Club Rush	1 x 0.8	150mm	4/m2
LI	Lomandra longifolia	Mat Rush	1 x 0.6	150mm	4/m2

Groundcovers



Carpobrotus glaucescens



Dichondra 'Silver Falls'



Gazania tomentosa



Hardenbergia violacea



Scaevola albida



Senecio serpens

Grasses



Trees



Harpullia pendula



Lagerstroemia indica x fauriei



Tristaniopsis laurina

Shrubs and Accents



Agave attenuata



Agapanthus orientalis 'Blue'



Banksia spinulosa



Correa alba



Leucophyta brownii



Strelitzia reginae



Viburnum odoratissimum




Westringia fruticosa


04

LANDSCAPE DETAIL DRAWINGS



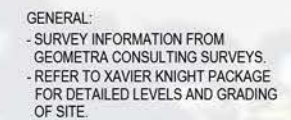

KEY PLAN 1:750

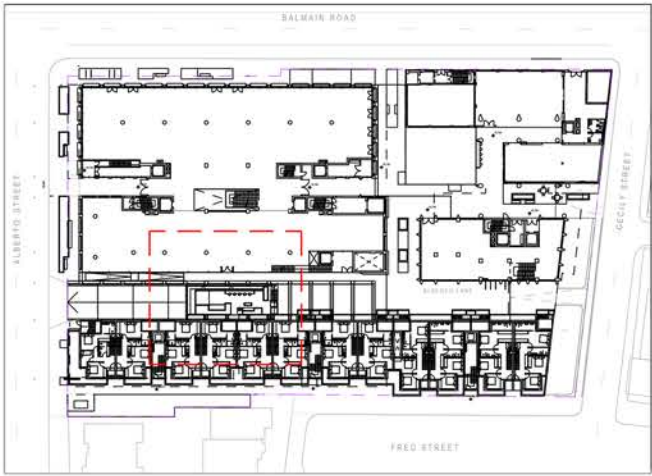

place
design
group.

SYDNEY
UNIT 3B
830-832 Elizabeth Street
Waterloo NSW 2017
T + 61 2 9290 3300

© Place Design Group Pty Ltd A.C.N. 682 370 063
All information displayed, transmitted or carried within this drawing is protected by Copyright and Intellectual Property laws.
The information contained in this document is confidential.
Recipients of this document are prohibited from disclosing the information herein to any person without the written consent of Place Design Group.
Approved dimensions take precedence over any measures of scale.
Verify all dimensions on site prior to construction.
This drawing may display with permission a combination of specialist and other consultant(s) input and linework.
Non-named specialist and consultant information contained within this document is referenced from their supplied documentation and is contained in this document as indicative only and not for construction or certification purposes.

PROJECT

469 - 483 BALMAIN ROAD

CLIENT

ROCHE GROUP

LEGEND

- PROPOSED TREES
- PROPOSED MASS PLANTING
- PROPOSED UNIT PAVING
- GREEN ROOF
- PROPOSED TABLE & BENCH SEAT
- PROPOSED LOUNGE SEATING
- PROPOSED RAISED PLANTER BRICK WALL
- PROPOSED BAR TABLE AND STOOLS
- PROPOSED ARTIFICIAL TURF AREA
- PROPOSED HANDRAIL
- PROPOSED 1M HIGH BATTEN FENCE
- PROPOSED TOP OF WALL LEVEL
- PROPOSED TOP OF SEAT LEVEL
- RELATIVE LEVEL

ISSUE CODE	ISSUE DESCRIPTION	BY	CHK	DATE
01	PRE DRAFT DA	ES	TF	24.03.23
02	PRE ISSUE FOR DA	RH	TF	11.04.23
03	PRE ISSUE FOR DA	MH	TF	09.05.23
04	PRE REVISED DA ISSUE	JS	TF	24.11.23
05	PRE REVISED DA ISSUE	JS	TF	15.03.24

PRE - Preliminary | CA - Council Approval | T - Tender | CON - Construction

DRAWING TITLE

LEVEL 1
LANDSCAPE PLAN

DESIGN : TF
DOCUMENT : JS
PROJECT : 2522121



SCALE 1:50 @ A1 1:100 @ A3

DRAWING NUMBER 101
REVISION 05

- LEGEND
- PROPOSED TREES
 - PROPOSED PLANTING
 - PROPOSED UNIT PAVING
 - PROPOSED BAR STOOLS AND TABLE
 - PROPOSED TABLE AND COACH SET
 - PROPOSED BRICK WALL EDGING
 - PROPOSED GREEN ROOF
 - PROPOSED GLASS BALUSTRADE
 - PROPOSED BATTEN FENCE
 - PROPOSED TOP OF WALL LEVEL
 - PROPOSED TOP OF SEAT LEVEL
 - RELATIVE LEVEL
 - FEATURE POTS

ISSUE	CODE	ISSUE DESCRIPTION	BY	CHK	DATE
01	PRE	DRAFT DA	ES	TF	24.03.23
02	PRE	ISSUE FOR DA	RH	TF	11.04.23
03	PRE	ISSUE FOR DA	MH	TF	09.05.23
04	PRE	REVISED DA ISSUE	JS	TF	24.11.23

PRE - Preliminary | CA - Council Approval | T - Tender | CON - Construction



DRAWING TITLE
LEVEL 2
LANDSCAPE PLAN

DESIGN : TF
DOCUMENT : ES
PROJECT : 2522121

SCALE 1:100 @ A1 1:200 @ A3

DRAWING NUMBER 102
REVISION 04

KEY PLAN 1:750

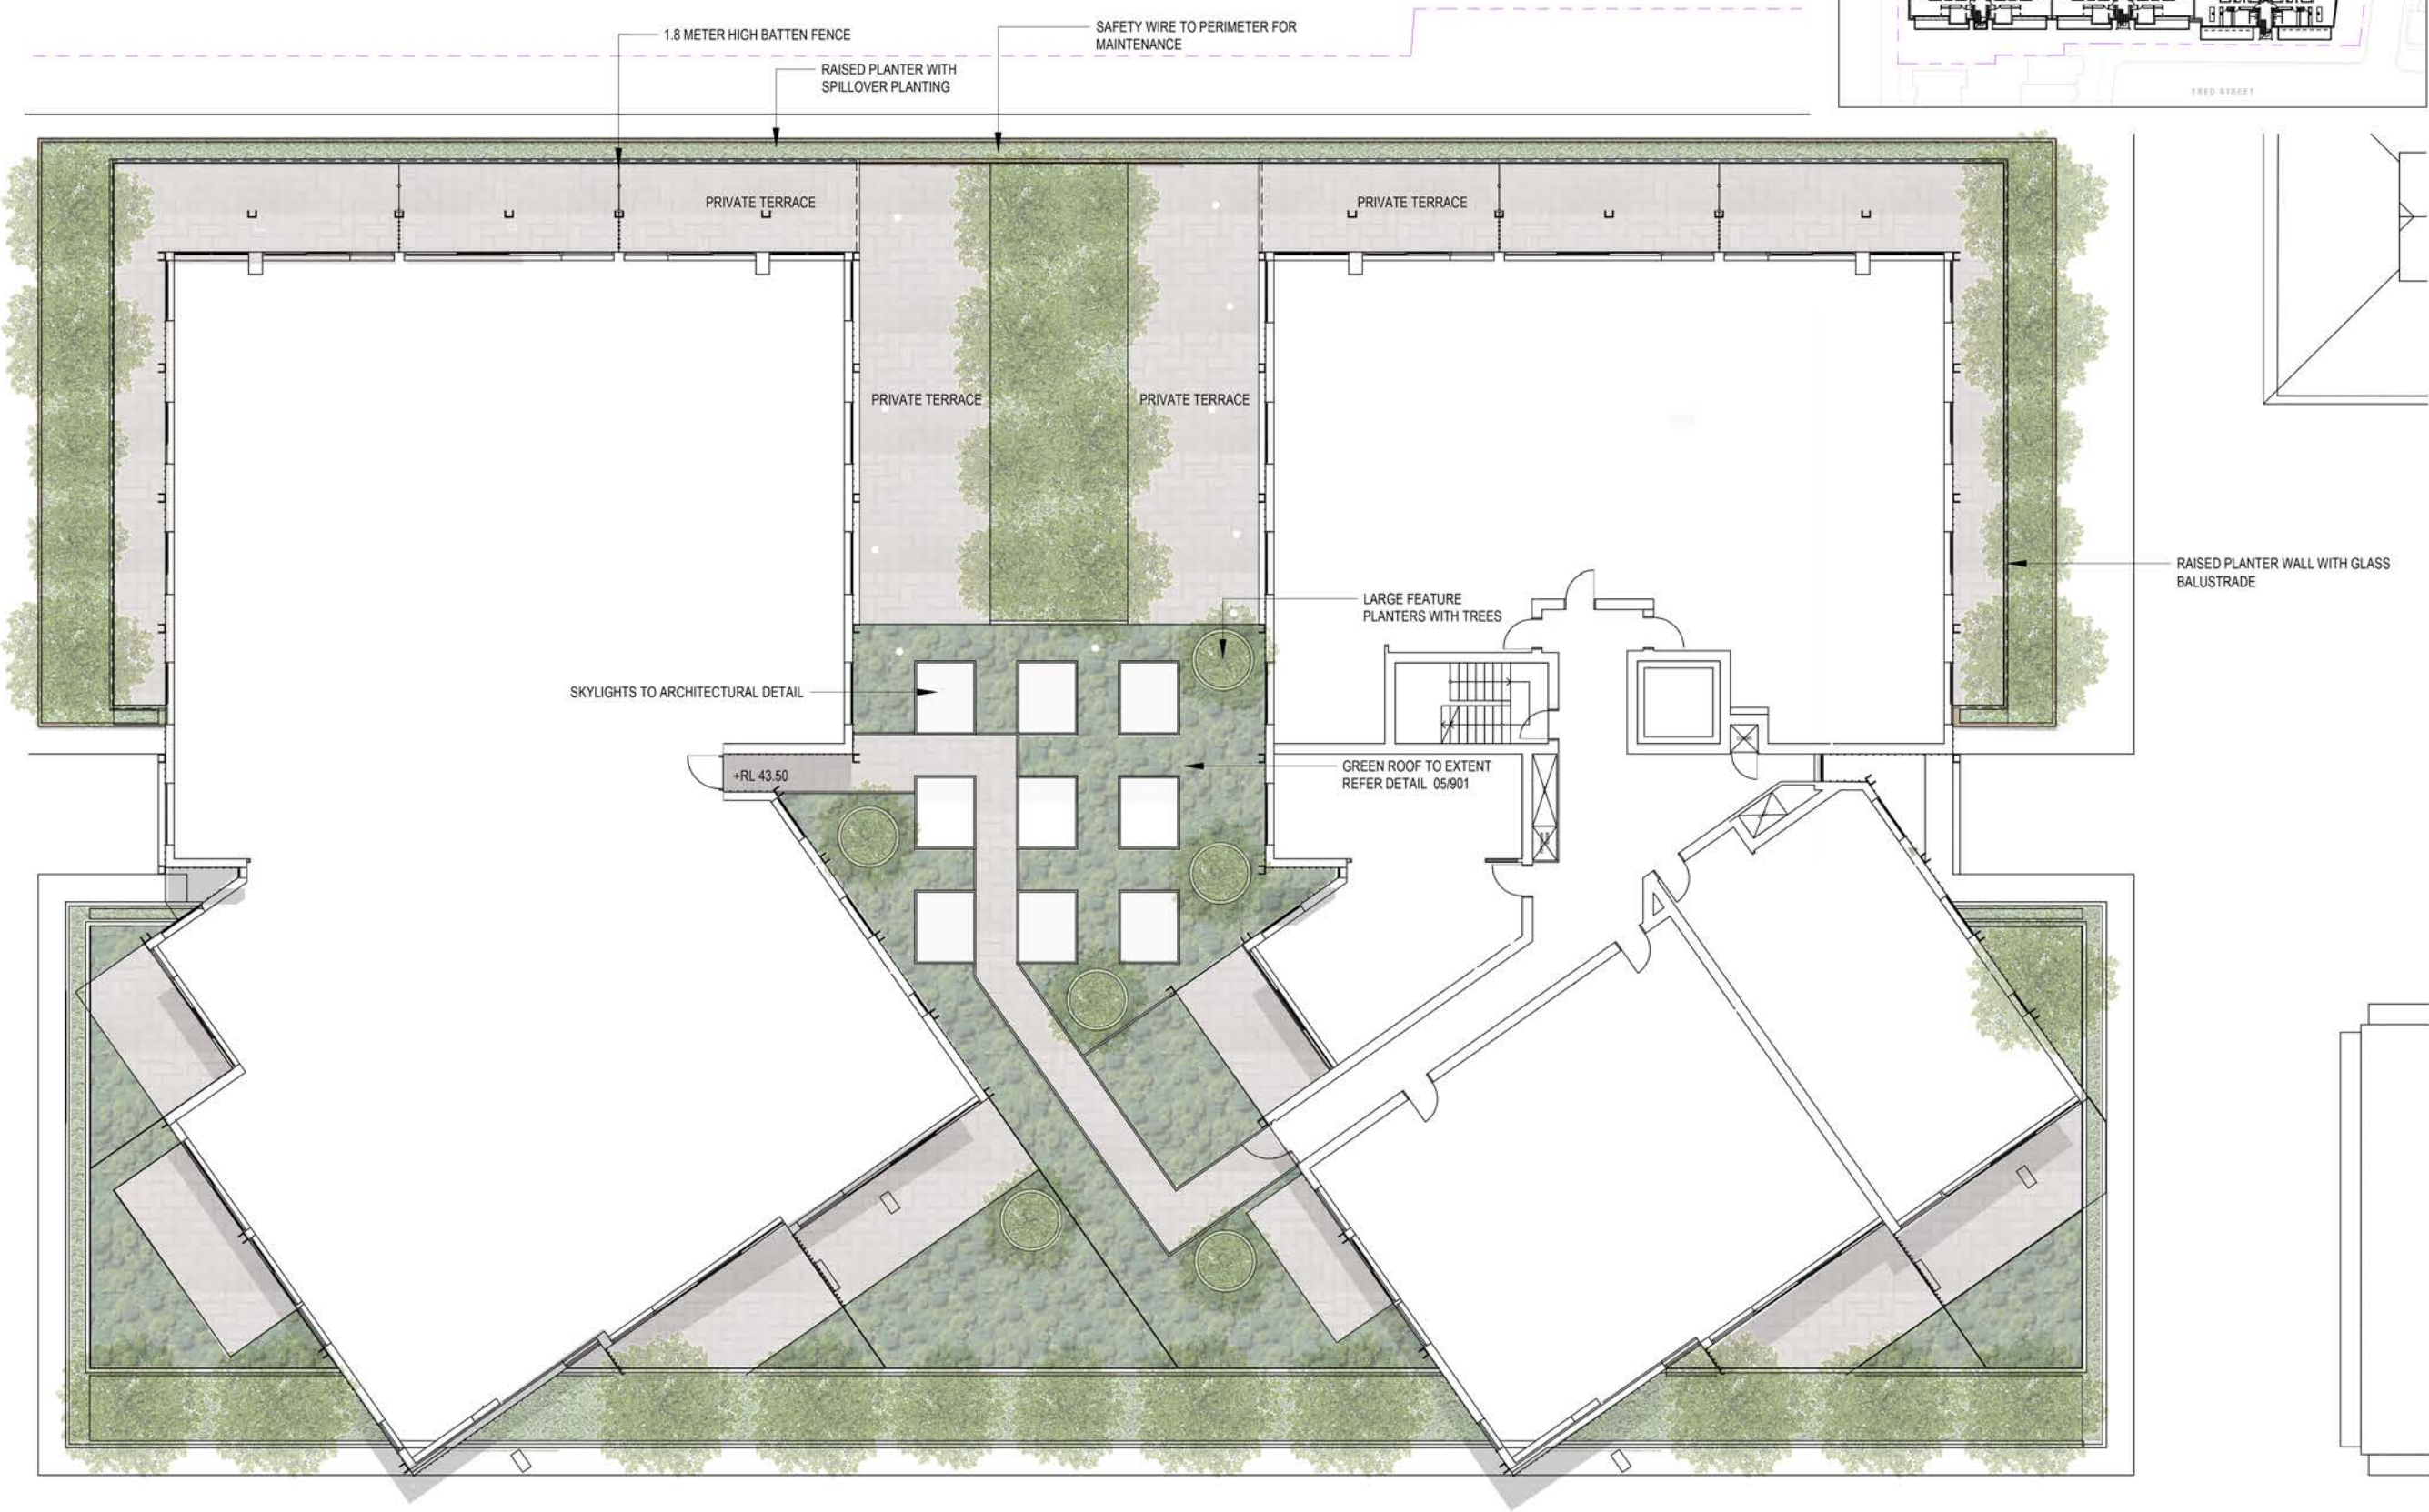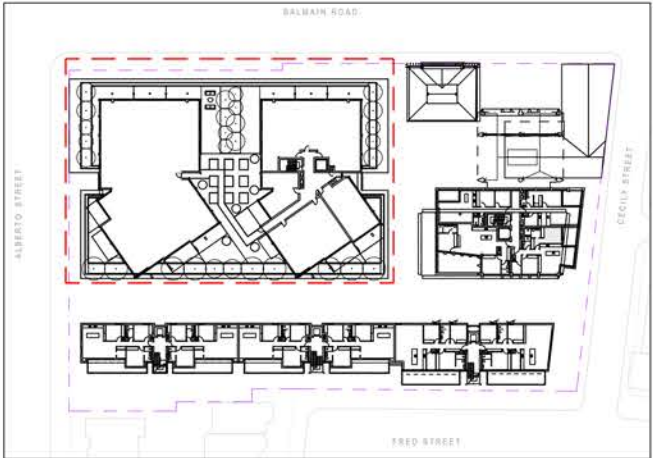

PROJECT

469 - 483 BALMAIN ROAD

CLIENT

ROCHE GROUP

LEGEND

- PROPOSED TREES
- PROPOSED PLANTING
- PROPOSED UNIT PAVING
- PROPOSED TIMBER SEATING
- PROPOSED BBQ & OUTDOOR KITCHEN
- PROPOSED RAISED PLANTER BRICK WALL EDGING
- PROPOSED COMMUNITY GARDEN
- MOVEABLE FURNITURE
- BEANBAG SEATING
- PROPOSED ARTIFICIAL TURF
- PROPOSED BATTEN FENCE
- PROPOSED TOP OF WALL LEVEL
- PROPOSED TOP OF SEAT LEVEL
- RELATIVE LEVEL

ISSUE	CODE	ISSUE DESCRIPTION	BY	CHK	DATE
01	PRE	DRAFT DA	ES	TF	24.03.23
02	PRE	ISSUE FOR DA	RH	TF	11.04.23
03	PRE	ISSUE FOR DA	MH	TF	08.05.23
04	PRE	REVISED DA ISSUE	JS	TF	24.11.23
05	PRE	REVISED DA ISSUE	JS	TF	15.03.24

PRE - Preliminary | CA - Council Approval | T - Tender | CON - Construction

DRAWING TITLE

LEVEL 3
LANDSCAPE PLAN

DESIGN : TF
DOCUMENT : JS
PROJECT : 2522121





SCALE 1:150

DRAWING NUMBER
103

REVISION
04

KEY PLAN 1:750

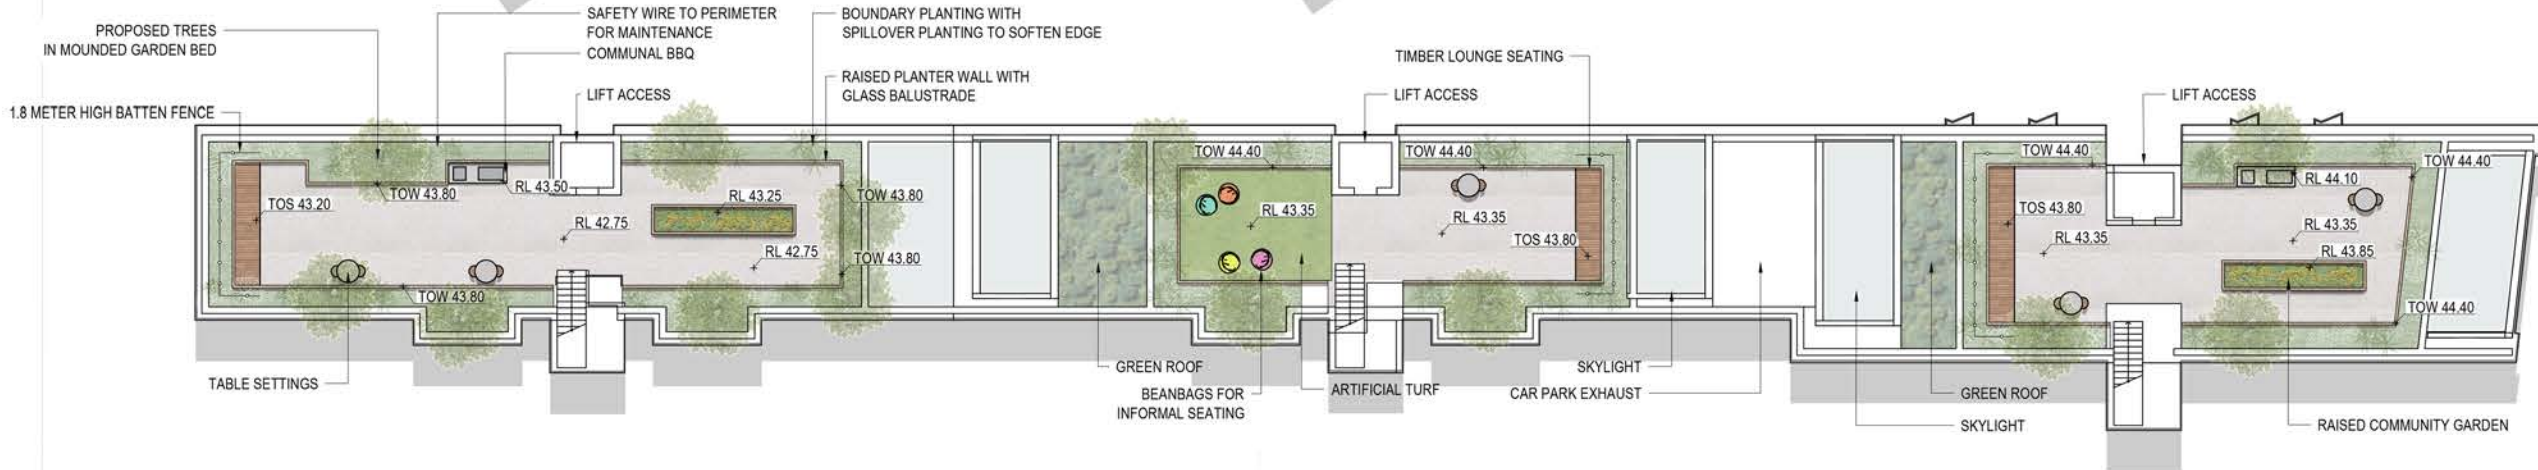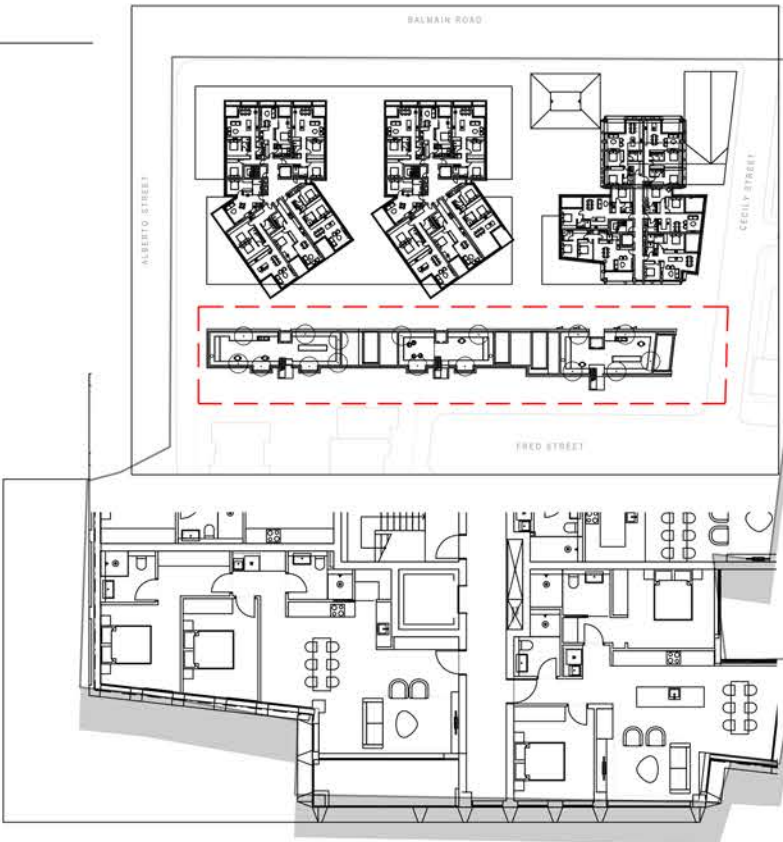

FRED STREET

PROJECT

469 - 483 BALMAIN ROAD

CLIENT

ROCHE GROUP

LEGEND

- PROPOSED TREES
- PROPOSED PLANTING
- PROPOSED UNIT PAVING
- PROPOSED TIMBER SEATING
- PROPOSED BBQ & OUTDOOR KITCHEN
- PROPOSED RAISED PLANTER BRICK WALL EDGING
- PROPOSED BEANBAG
- PROPOSED ARTIFICIAL TURF
- PROPOSED OUTDOOR TABLE AND CHAIRS
- PROPOSED BARSTOOL AND TABLES
- PROPOSED TOP OF WALL LEVEL
- PROPOSED TOP OF SEAT LEVEL
- RELATIVE LEVEL

ISSUE	CODE	ISSUE DESCRIPTION	BY	CHK	DATE
01	PRE	DRAFT DA	ES	TF	24.03.23
02	PRE	ISSUE FOR DA	RH	TF	11.04.23
03	PRE	ISSUE FOR DA	MH	TF	09.05.23
04	PRE	REVISED DA ISSUE	JS	TF	24.11.23

PRE - Preliminary | CA - Council Approval | T - Tender | CON - Construction

DRAWING TITLE

ROOF
LANDSCAPE PLAN


DESIGN : TF
DOCUMENT : ES
PROJECT : 2522121




SCALE 1:50 @ A1 1:100 @ A3

DRAWING NUMBER 104
REVISION 04

KEY PLAN 1:750

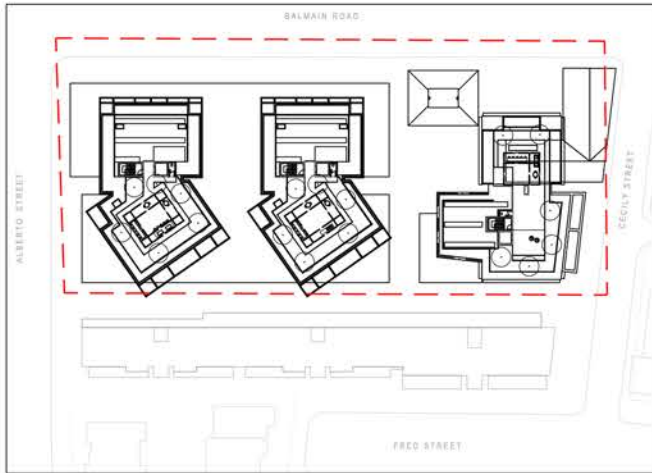

BALMAIN ROAD

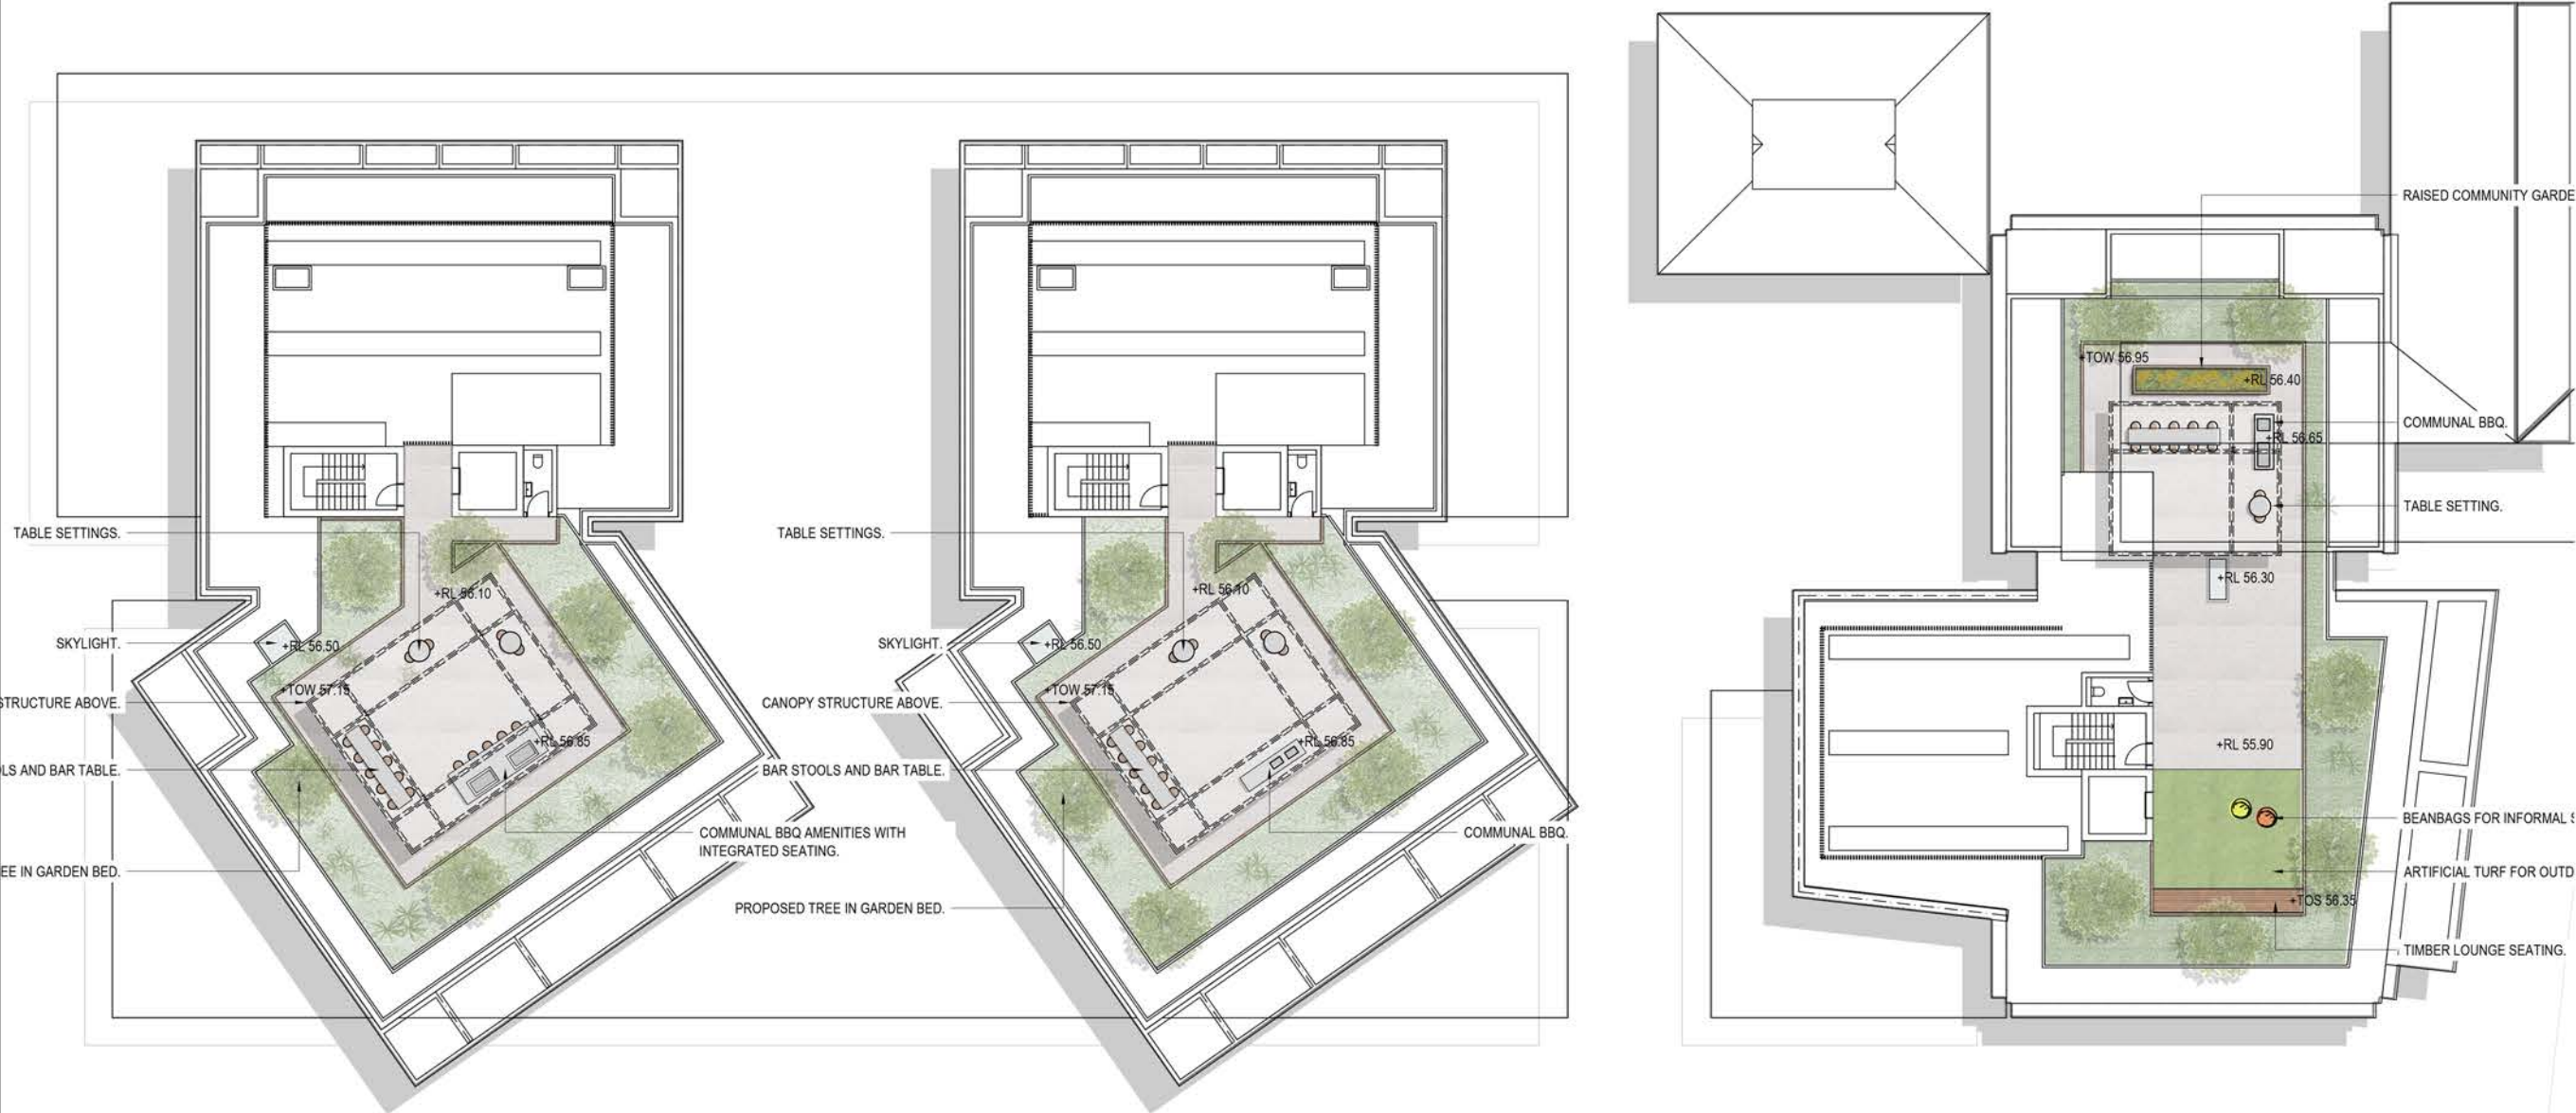

SYDNEY
UNIT 3B
830-832 Elizabeth Street
Waterloo NSW 2017
T + 61 2 9290 3300

© Place Design Group Pty Ltd A.C.N. 082 370 063
All information displayed, transmitted or carried within this drawing is protected by Copyright and Intellectual Property laws.
The information contained in this document is confidential.
Recipients of this document are prohibited from disclosing the information herein to any person without the written consent of Place Design Group.
Annotated dimensions take precedence over any measures of scale.
Verify all dimensions on site prior to construction.
This drawing may display with permission a combination of specialist and other consultant(s) input and feedback.
Nominated specialist and consultant information contained within this document is referenced from their supplied documentation and is contained in this document as indicative only and not for construction or certification purposes.



PROJECT

469 - 483 BALMAIN ROAD

CLIENT

ROCHE GROUP

KEY PLAN 1:750

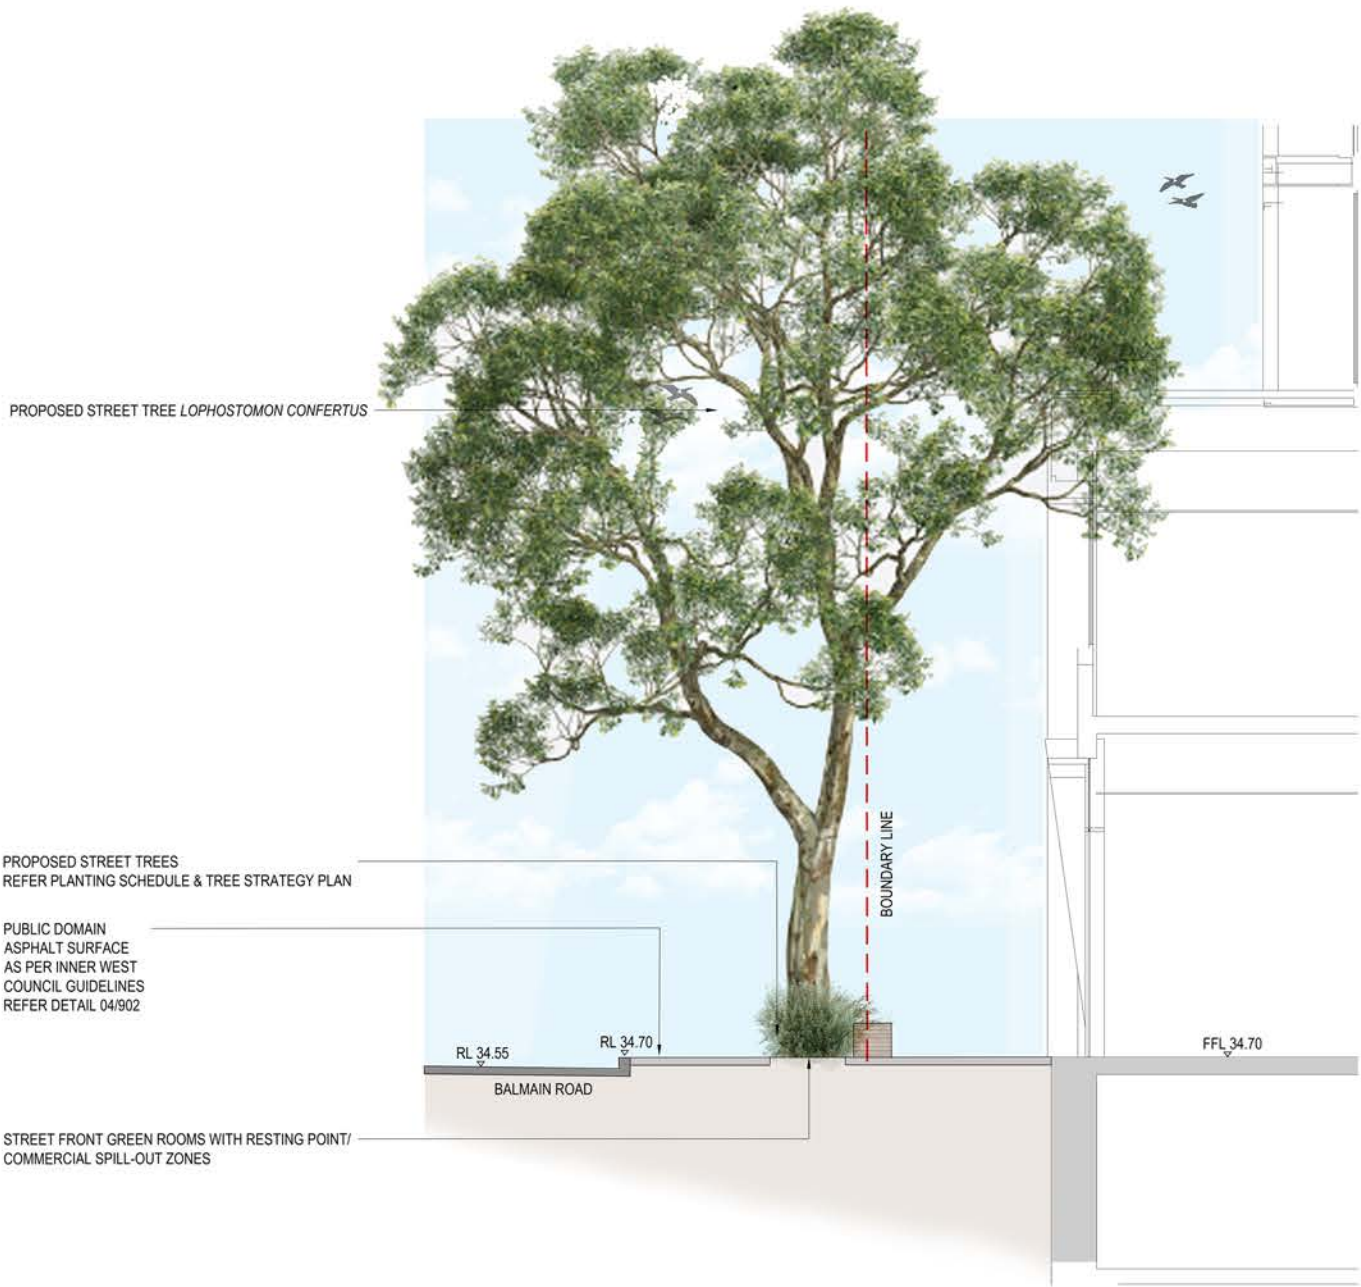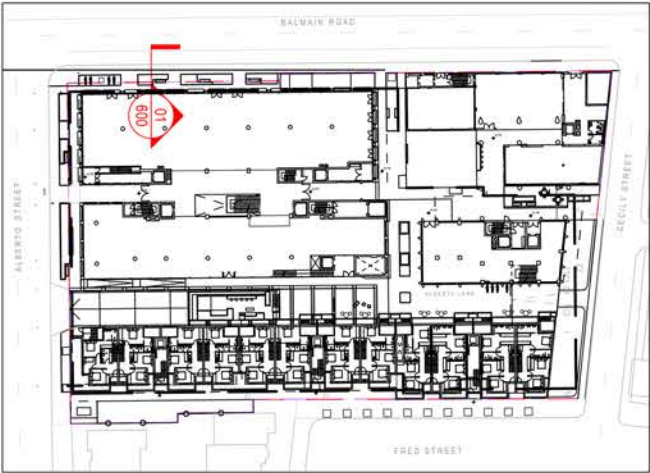

01 GROUND FLOOR SECTION
600 SCALE 1:50

ISSUE	CODE	ISSUE DESCRIPTION	BY	CHK	DATE
01	PRE	DRAFT DA	ES	TF	24.03.23
02	PRE	ISSUE FOR DA	RH	TF	11.04.23
03	PRE	ISSUE FOR DA	MH	TF	09.05.23
04	PRE	REVISED DA ISSUE	JS	TF	24.11.23
05	PRE	REVISED DA ISSUE	JS	TF	15.03.24

PRE - Preliminary | CA - Council Approval | T - Tender | CON - Construction

DRAWING TITLE

GROUND FLOOR
SECTION

DESIGN : TF
DOCUMENT : JS
PROJECT : 2522121

SCALE 1:50 @ A1 1:100 @ A3
DRAWING NUMBER 600 REVISION 05


PROJECT

469 - 483 BALMAIN ROAD

CLIENT

ROCHE GROUP

KEY PLAN 1:750

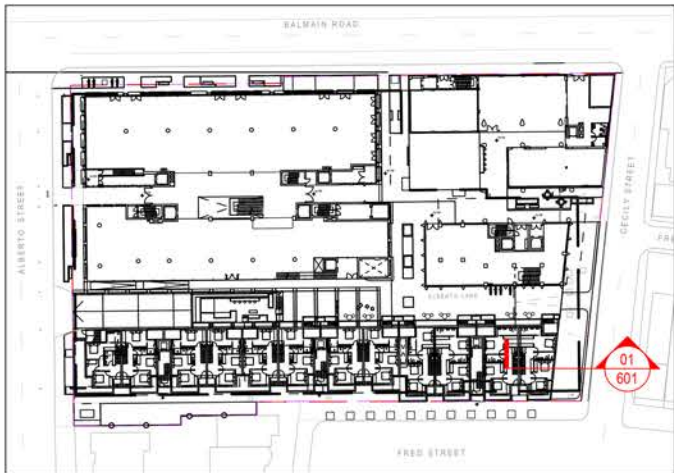

01
601 GROUND FLOOR SECTION
SCALE 1:50

ISSUE	CODE	ISSUE DESCRIPTION	BY	CHK	DATE
01	PRE	REVISED DA ISSUE	JS	TF	15.03.24

PRE - Preliminary | CA - Council Approval | T - Tender | CON - Construction

DRAWING TITLE

GROUND FLOOR
SECTION

DESIGN : TF
DOCUMENT : JS
PROJECT : 2522121



SCALE 1:50 @ A1 1:100 @ A3

DRAWING NUMBER REVISION
601 01



PROJECT

469 - 483 BALMAIN ROAD

CLIENT

ROCHE GROUP

KEY PLAN 1:750

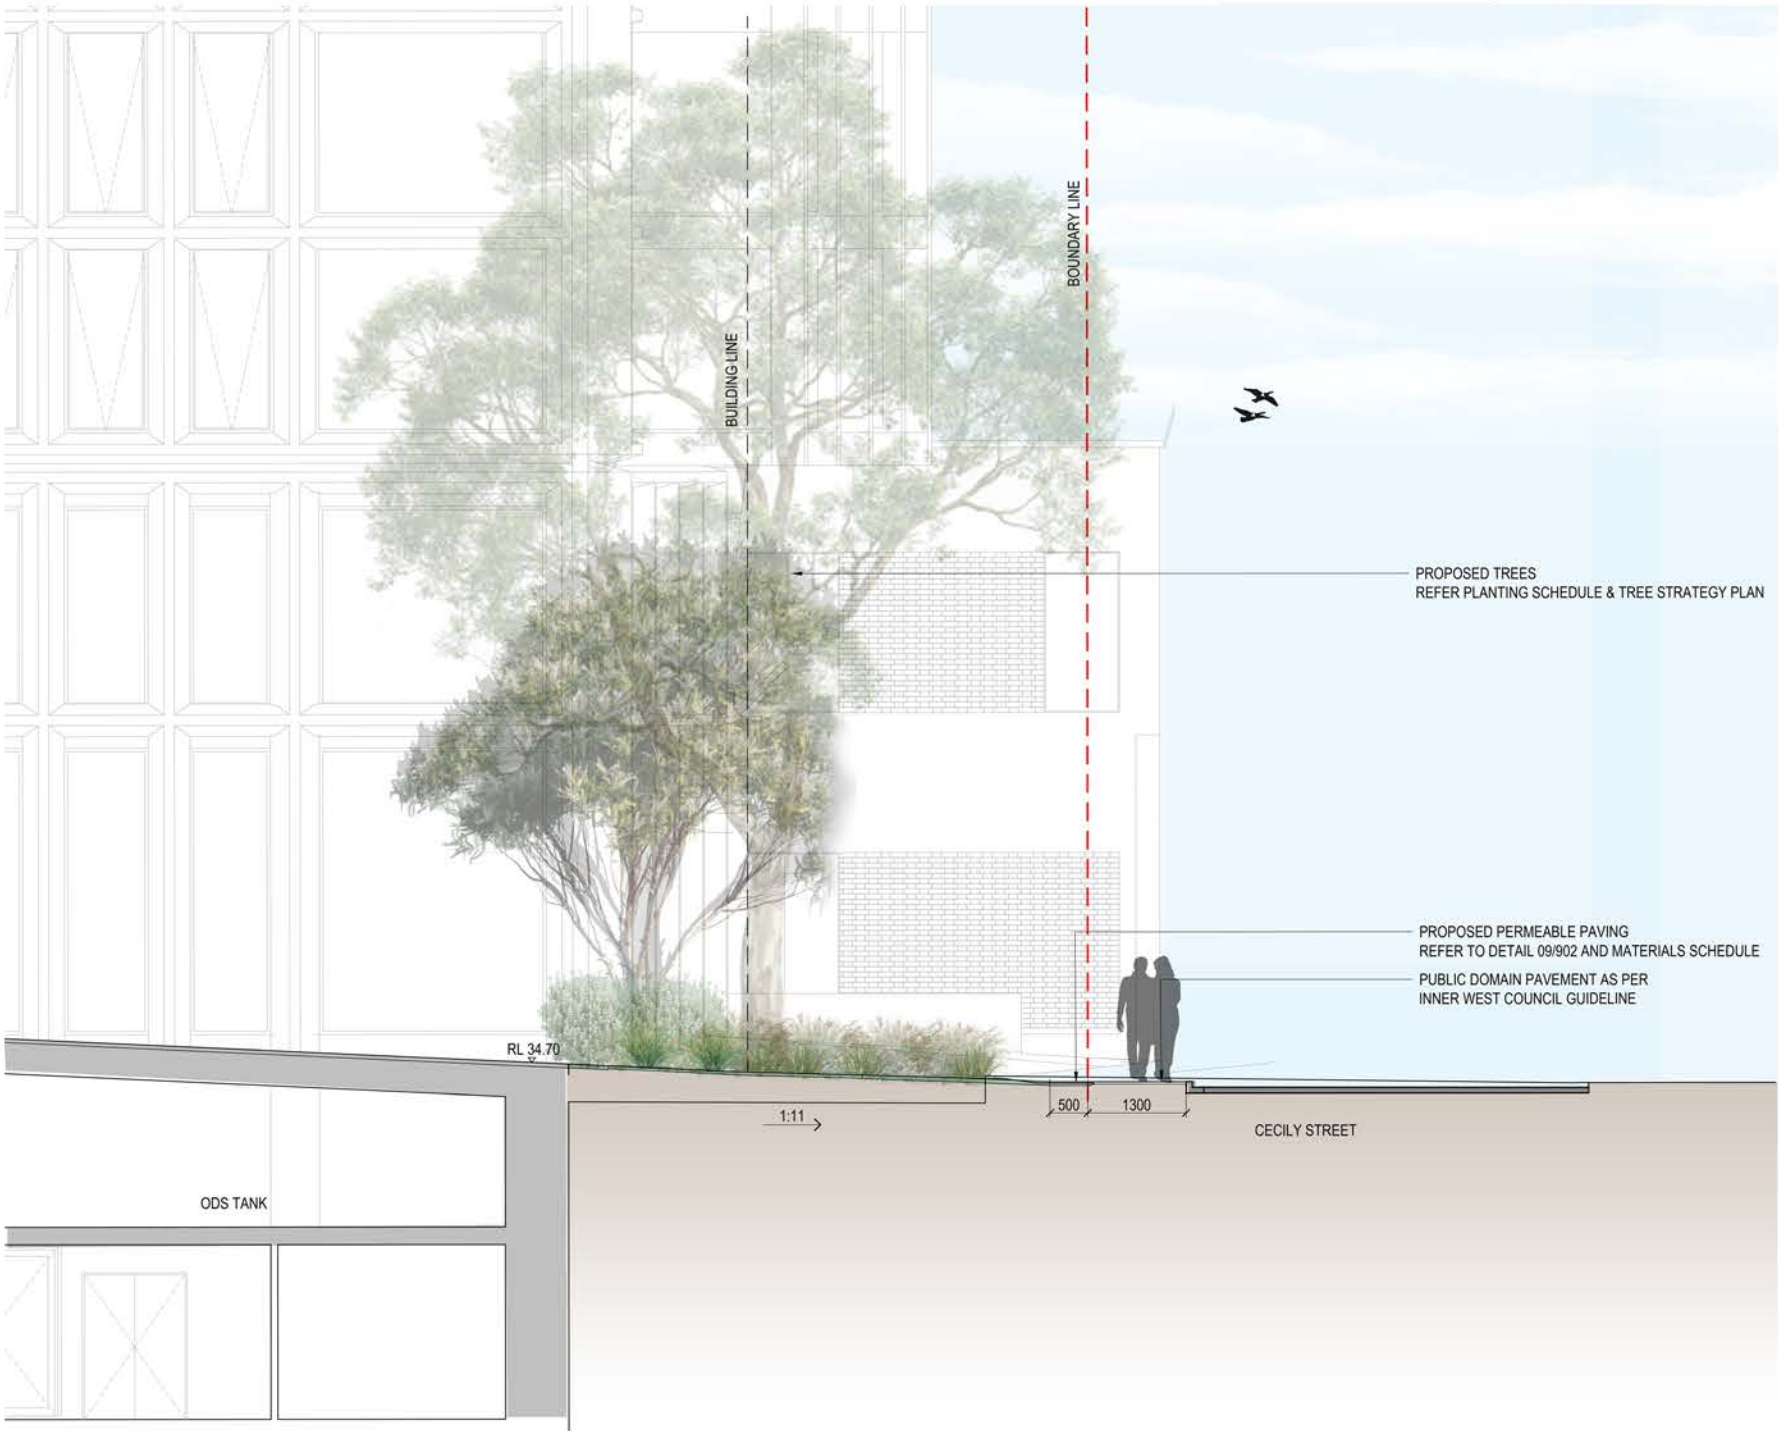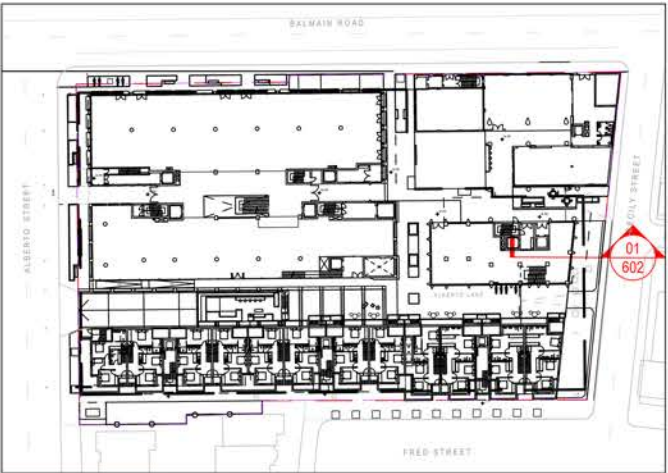

01 GROUND FLOOR SECTION
602 SCALE 1:50

ISSUE	CODE	ISSUE DESCRIPTION	BY	CHK	DATE
01	PRE	DRAFT DA	ES	TF	24.03.23
02	PRE	ISSUE FOR DA	RH	TF	11.04.23
03	PRE	ISSUE FOR DA	MH	TF	09.05.23
04	PRE	REVISED DA ISSUE	JS	TF	24.11.23
05	PRE	REVISED DA ISSUE	JS	TF	15.03.24

PRE - Preliminary | CA - Council Approval | T - Tender | CON - Construction

DRAWING TITLE

GROUND FLOOR
SECTION

DESIGN : TF
DOCUMENT : JS
PROJECT : 2522121



SCALE 1:50 @ A1 1:100 @ A3

DRAWING NUMBER 602 REVISION 05


PROJECT

469 - 483 BALMAIN ROAD

CLIENT

ROCHE GROUP

KEY PLAN 1:750

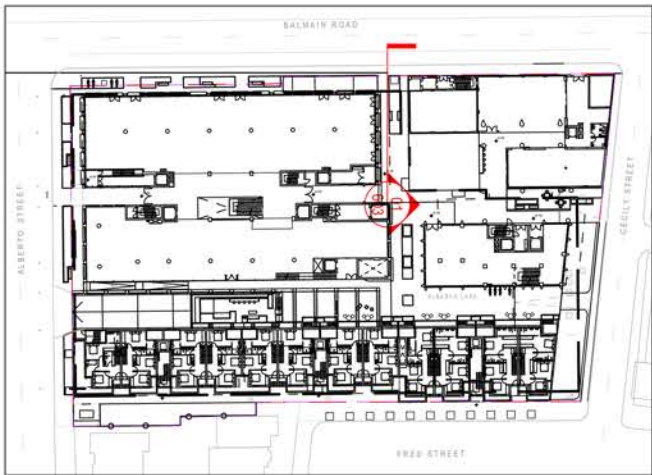

PROPOSED BRICK PAVING
REFER TO DETAIL 02/902

PROPOSED BRICK PAVING
REFER DETAIL 02/902

PROPOSED TREE IN RESIN BONDED GRAVEL
REFER PLANTING PALETTE & DETAIL 08/902

PUBLIC DOMAIN ASPHALT SURFACE AS PER
INNER WEST COUNCIL GUIDELINES.

ISSUE	CODE	ISSUE DESCRIPTION	BY	CHK	DATE
01	PRE	DRAFT DA	ES	TF	24.03.23
02	PRE	ISSUE FOR DA	RH	TF	11.04.23
03	PRE	ISSUE FOR DA	MH	TF	09.05.23
04	PRE	REVISED DA ISSUE	JS	TF	24.11.23
05	PRE	REVISED DA ISSUE	JS	TF	15.03.24

PRE - Preliminary | CA - Council Approval | T - Tender | CON - Construction

DRAWING TITLE

GROUND FLOOR
SECTION

DESIGN : TF
DOCUMENT : JS
PROJECT : 2522121




SCALE 1:50 @ A1 1:100 @ A3
DRAWING NUMBER 603 REVISION 05

01
603 GROUND FLOOR SECTION
SCALE 1:50



KEY PLAN 1:750

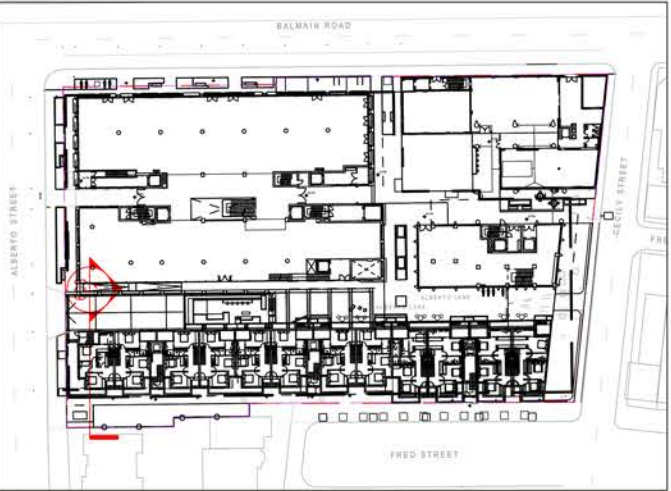

ALBERTO LANE

BOUNDARY LINE

RAISED GARDEN BED
SUBSTATION
TIMBER BATTENS
HEIGHT BETWEEN 700mm TO 1200mm

RL 33.10

RL 32.55

01
608 GROUND FLOOR SECTION
SCALE 1:50

place
design
group.

SYDNEY
UNIT 3B
830-832 Elizabeth Street
Waterloo NSW 2017
T + 61 2 9290 3300

© Place Design Group Pty Ltd A.C.N. 082 370 083
All information displayed, transmitted or carried within this drawing is protected by Copyright and Intellectual Property laws. The information contained in this document is confidential. Recipients of this document are prohibited from disclosing the information herein to any person without the written consent of Place Design Group. Annotatd dimensions take precedence over any measures of scale. Verify all dimensions on site prior to construction. This drawing may display with permission a combination of specialist and other consultant(s) input and linework. Nominated specialist and consultant information contained within this document is referenced from their supplied documentation and is contained in this document as indicative only and not for construction or certification purposes.

PROJECT

469 - 483 BALMAIN ROAD

CLIENT

ROCHE GROUP

ISSUE CODE	ISSUE DESCRIPTION	BY	CHK	DATE
01	PRE DRAFT DA	ES	TF	24.03.23
02	PRE ISSUE FOR DA	RH	TF	11.04.23
03	PRE ISSUE FOR DA	MH	TF	09.05.23
04	PRE REVISED DA ISSUE	JS	TF	24.11.23
05	PRE REVISED DA ISSUE	JS	TF	15.03.24

PRE - Preliminary | CA - Council Approval | T - Tender | CON - Construction

DRAWING TITLE

ALBERTO STREET
SECTION

DESIGN : TF
DOCUMENT : JS
PROJECT : 2522121

NORTH



SCALE 1:50 @ A1 1:100 @ A3

DRAWING NUMBER 608 REVISION 05



PROJECT

469 - 483 BALMAIN ROAD

CLIENT

ROCHE GROUP

KEY PLAN 1:750

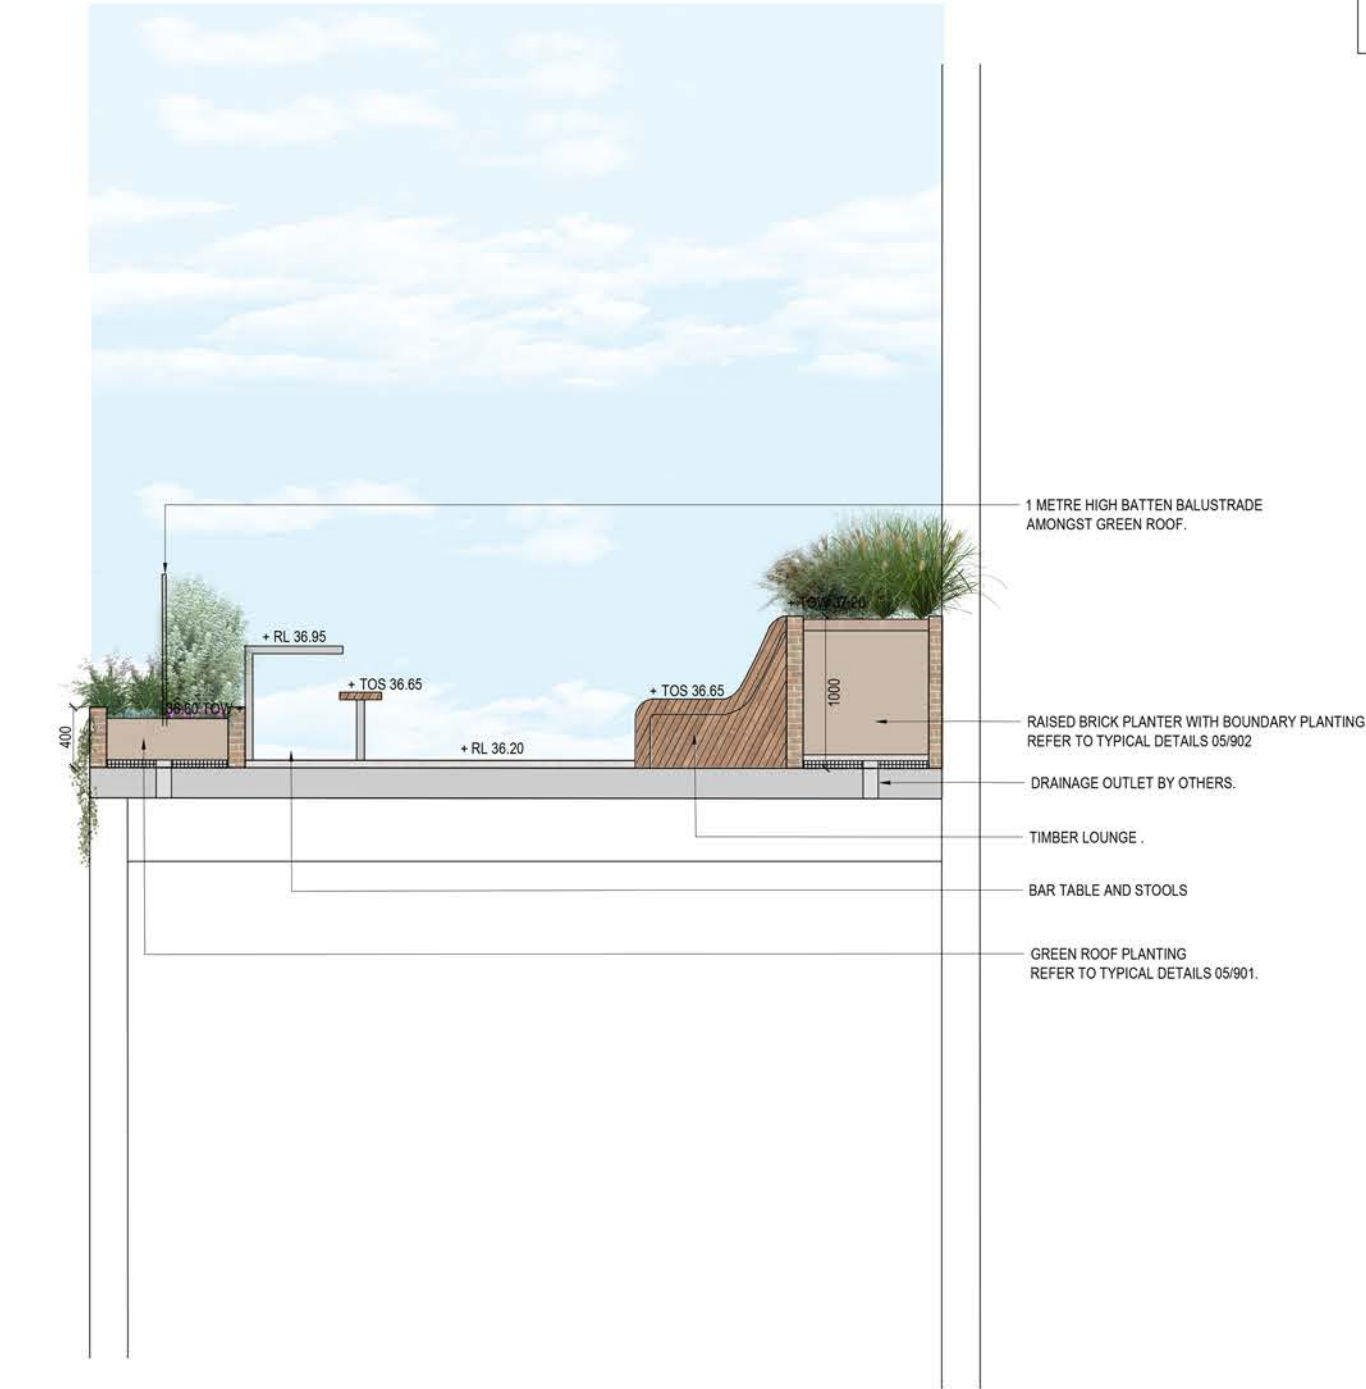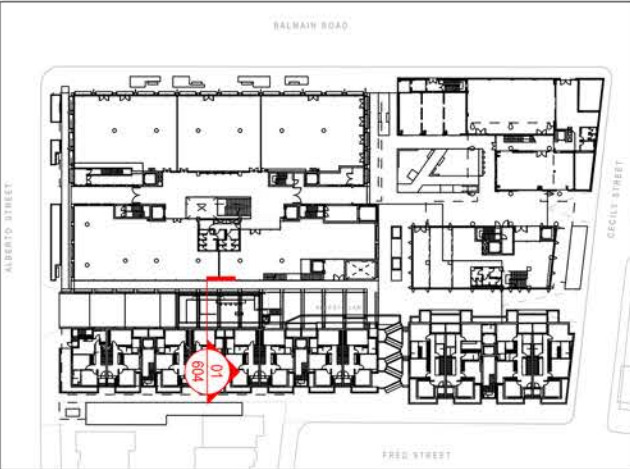

01
604 LEVEL 1 SECTION
SCALE 1:25

ISSUE	CODE	ISSUE DESCRIPTION	BY	CHK	DATE
01	PRE	DRAFT DA	ES	TF	24.03.23
02	PRE	ISSUE FOR DA	RH	TF	11.04.23
03	PRE	ISSUE FOR DA	MH	TF	09.05.23
04	PRE	REVISED DA ISSUE	JS	TF	24.11.23
05	PRE	REVISED DA ISSUE	JS	TF	15.03.24

PRE - Preliminary | CA - Council Approval | T - Tender | CON - Construction

DRAWING TITLE

LEVEL 1
SECTION


DESIGN : TF
DOCUMENT : JS
PROJECT : 2522121



SCALE 1:25 @ A1 1:50 @ A3

DRAWING NUMBER 604
REVISION 04

KEY PLAN 1:750

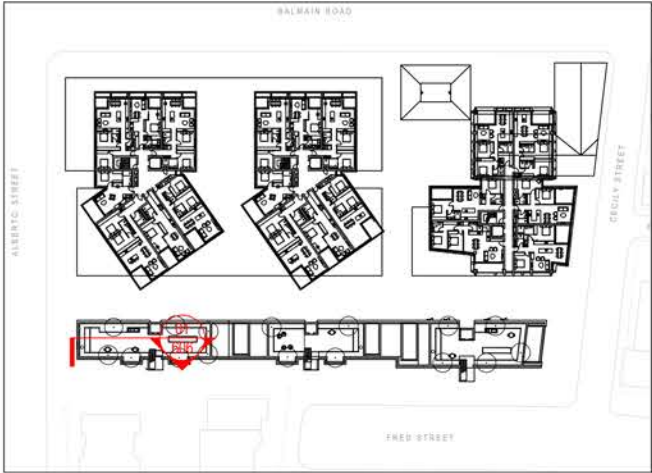

place
design
group.

SYDNEY
UNIT 3B
830-832 Elizabeth Street
Waterloo NSW 2017
T + 61 2 9290 3300


© Place Design Group Pty Ltd A.C.N. 082 370 063
All information displayed, transmitted or carried within this drawing is protected by Copyright and Intellectual Property laws.
The information contained in this document is confidential.
Recipients of this document are prohibited from disclosing the information herein to any person without the written consent of Place Design Group.
Associated dimensions take precedence over any measures of scale.
Verify all dimensions on site prior to construction.
This drawing may display with permission a combination of specialist and other consultant(s) input and linework.
Nominated specialist and consultant information contained within this document is referenced from their supplied documentation and is contained in this document as indicative only and not for construction or certification purposes.

PROJECT

469 - 483 BALMAIN ROAD

CLIENT

ROCHE GROUP

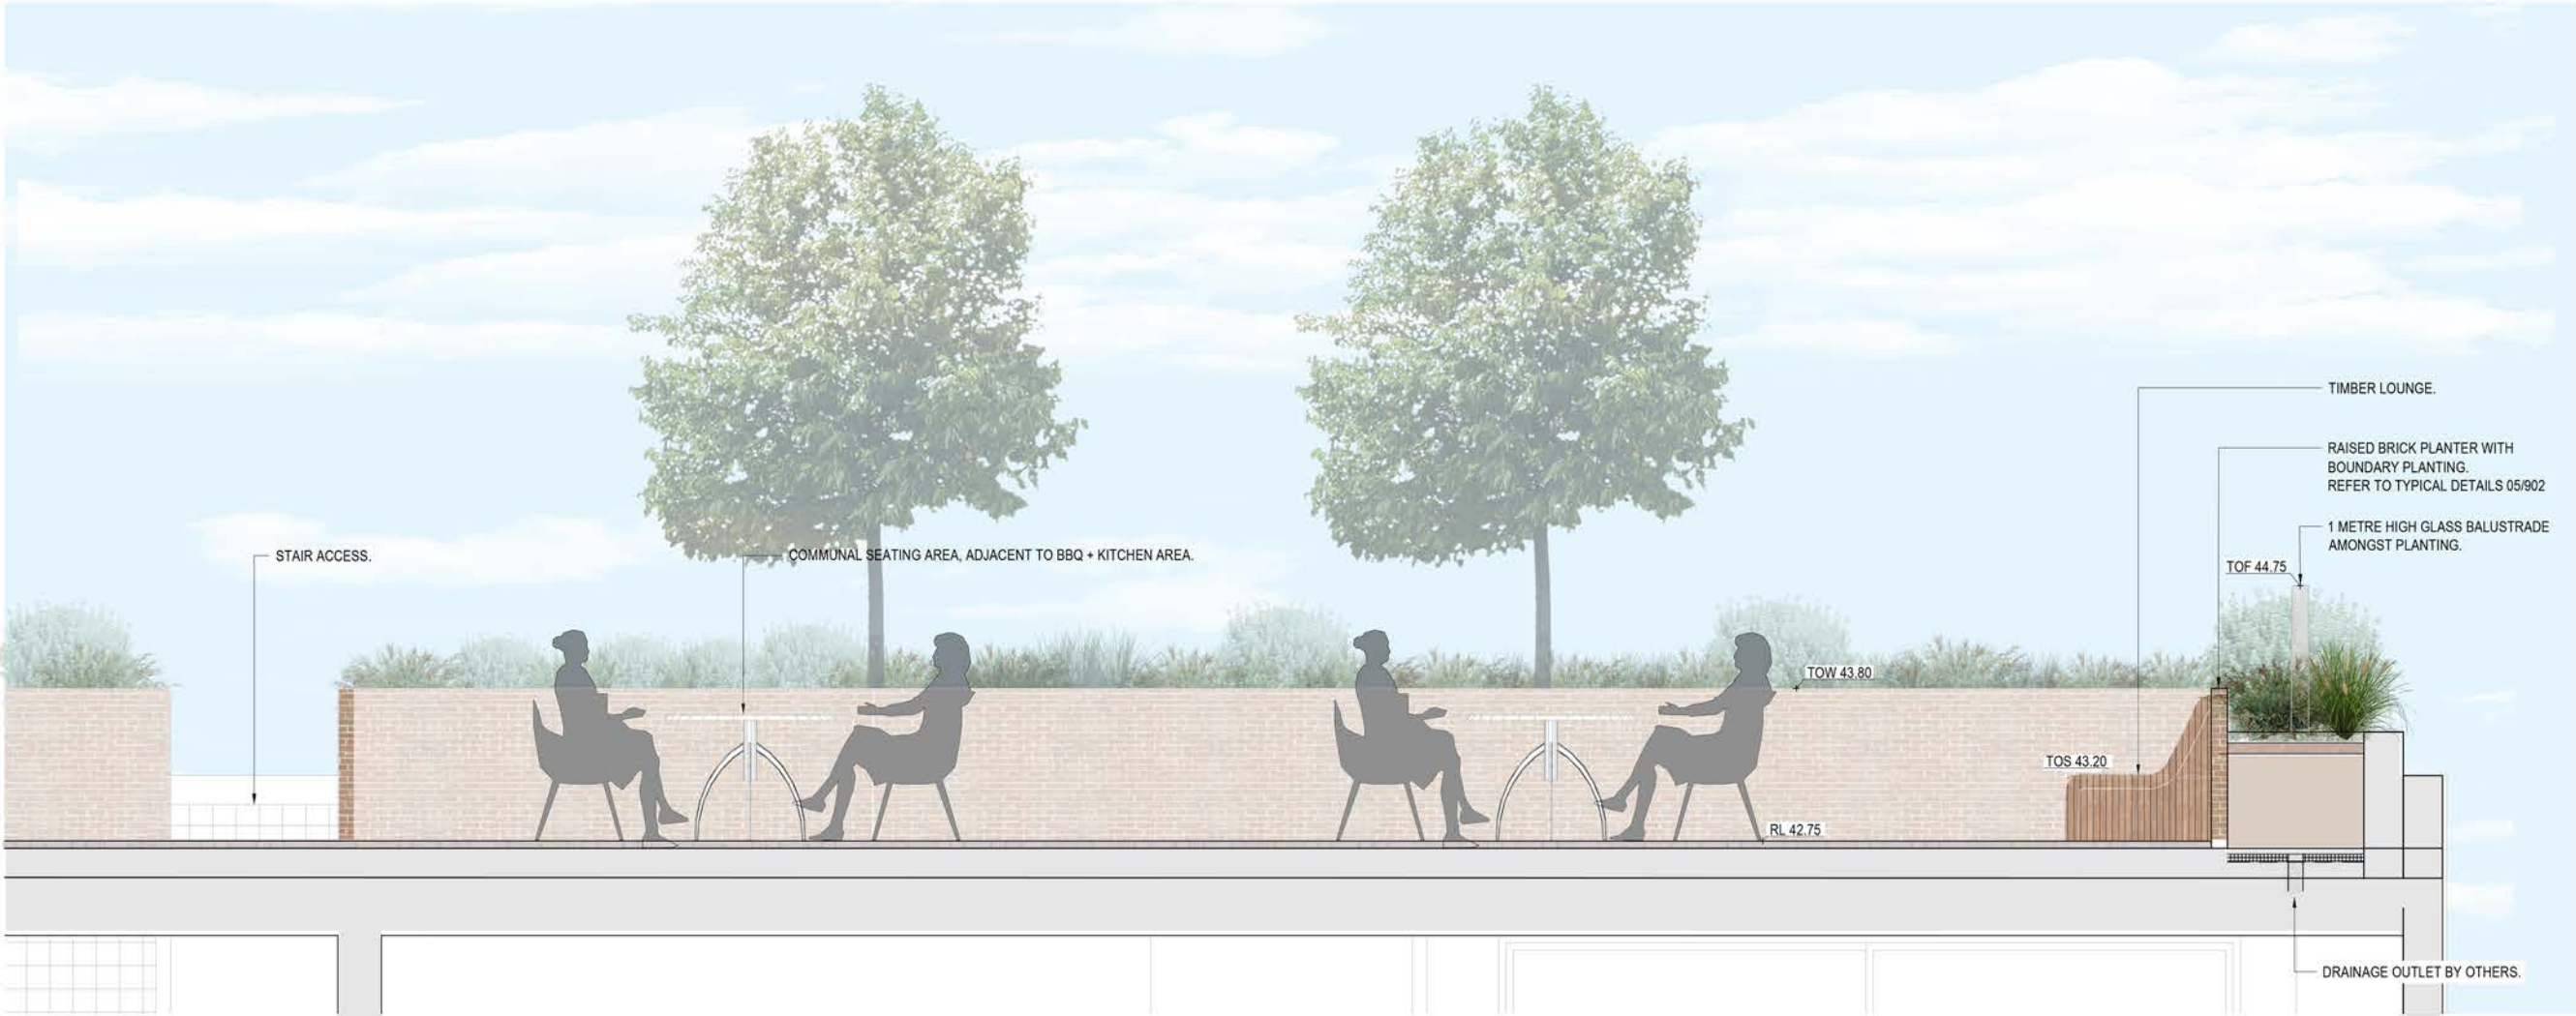

01 LEVEL 3 SECTION
606 SCALE 1:25

ISSUE	CODE	ISSUE DESCRIPTION	BY	CHK	DATE
01	PRE	DRAFT DA	ES	TF	24.03.23
02	PRE	ISSUE FOR DA	RH	TF	11.04.23
03	PRE	ISSUE FOR DA	MH	TF	09.05.23
04	PRE	REVISED DA ISSUE	JS	TF	24.11.23

PRE - Preliminary | CA - Council Approval | T - Tender | CON - Construction

DRAWING TITLE

LEVEL 3
DETAIL SECTION

DESIGN : TF
DOCUMENT : ES
PROJECT : 2522121



SCALE 1:25 @ A1 1:50 @ A3

DRAWING NUMBER 606
REVISION 04


PROJECT

469 - 483 BALMAIN ROAD

CLIENT

ROCHE GROUP

KEY PLAN 1:750

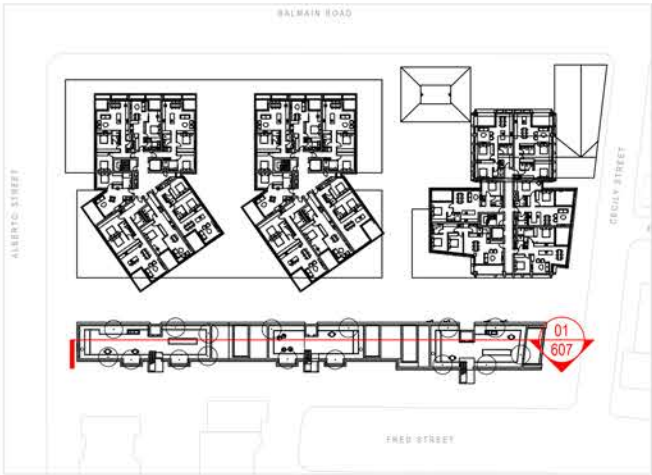

01
607
LEVEL 3 SECTION
SCALE 1:100

ISSUE	CODE	ISSUE DESCRIPTION	BY	CHK	DATE
01	PRE	DRAFT DA	ES	TF	24.03.23
02	PRE	ISSUE FOR DA	RH	TF	11.04.23
03	PRE	ISSUE FOR DA	MH	TF	09.05.23
04	PRE	REVISED DA ISSUE	JS	TF	24.11.23
05	PRE	REVISED DA ISSUE	JS	TF	15.03.24

PRE - Preliminary | CA - Council Approval | T - Tender | CON - Construction

DRAWING TITLE


LEVEL 3
LONG SECTION

DESIGN : TF
DOCUMENT : JS
PROJECT : 2522121




SCALE 1:100 @ A1 1:200 @ A3


DRAWING NUMBER 607
REVISION 04

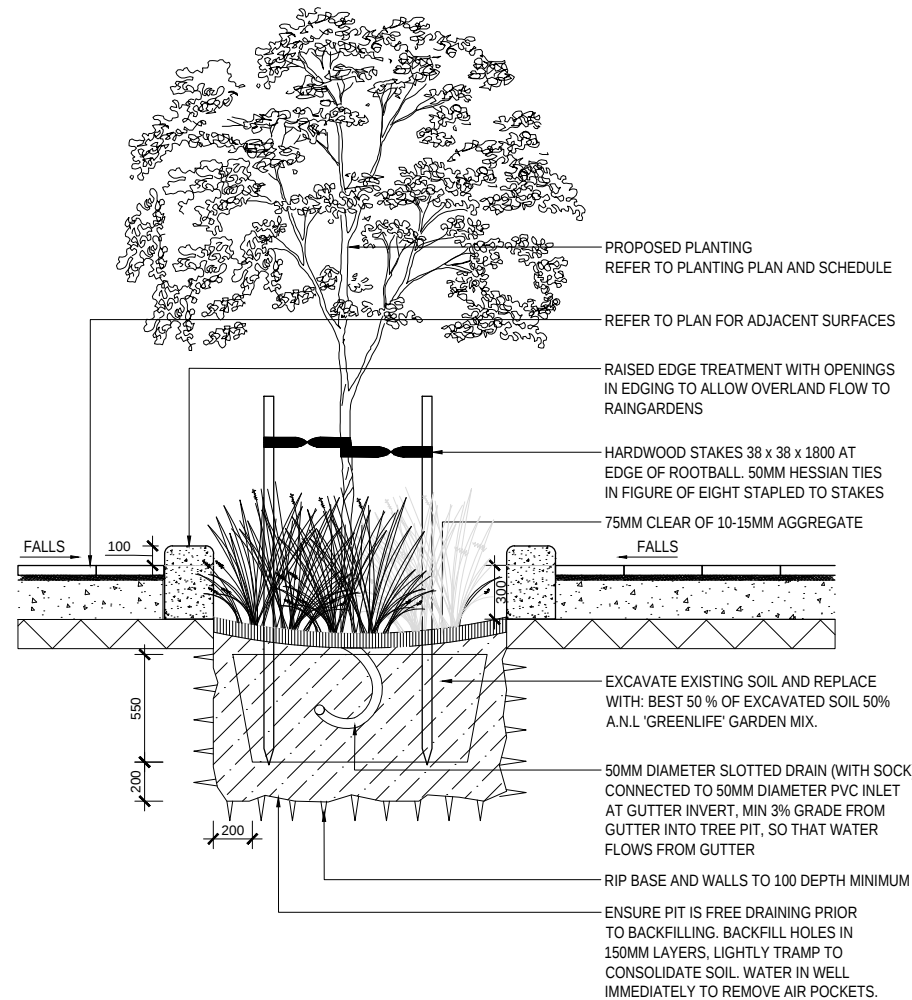


1 TREE PLANTING IN RAINGARDEN ON GRADE
901 SCALE 1:20

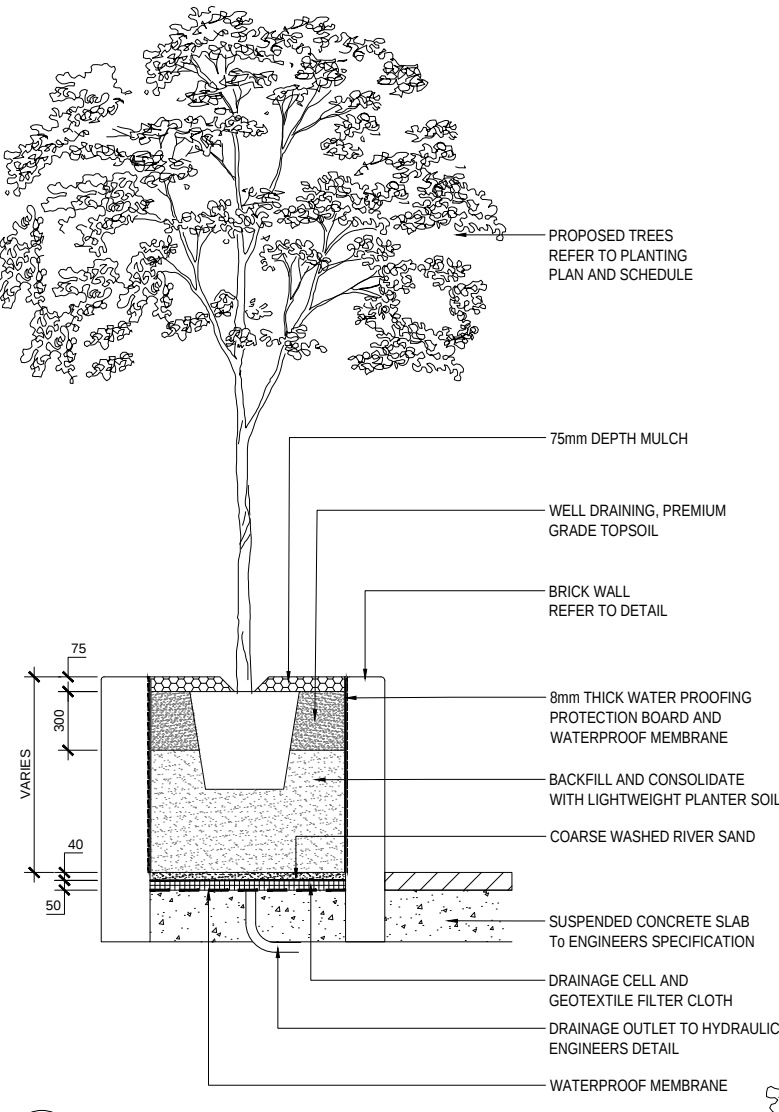


2 TREE PLANTING ON SLAB
901 SCALE 1:20

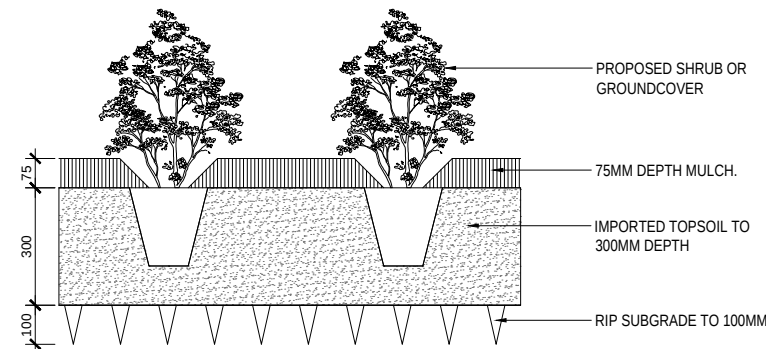


3 PLANTING ON GRADE
901 SCALE 1:10

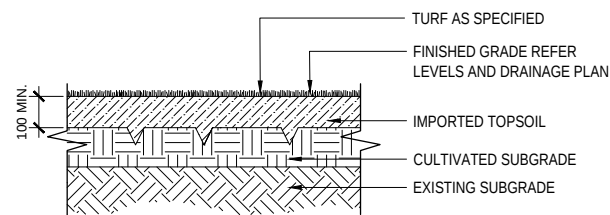


4 TURF ON GRADE
901 SCALE 1:20

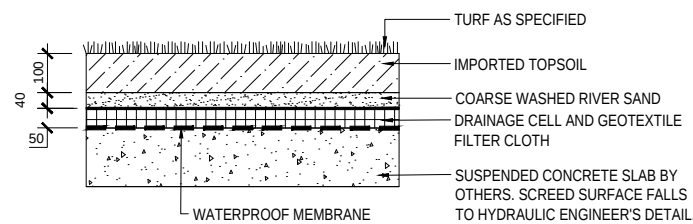


5 TURF ON SLAB
901 SCALE 1:10

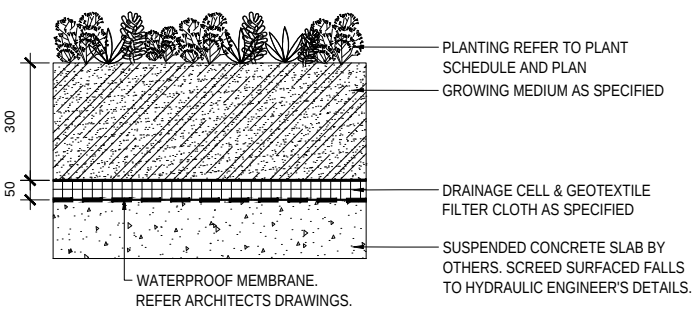

6 GREEN ROOF PLANTING
901 SCALE 1:10

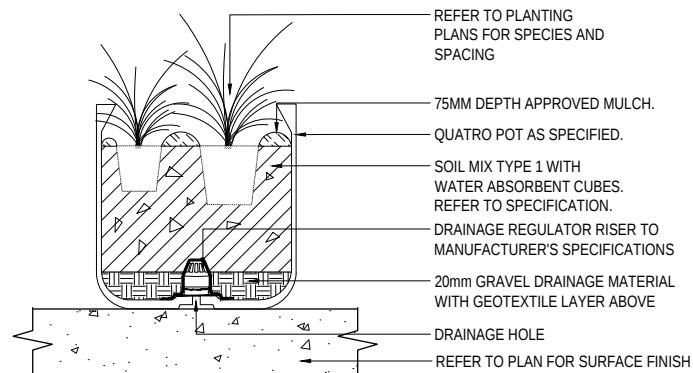

7 POT PLANTING
901 SCALE 1:10

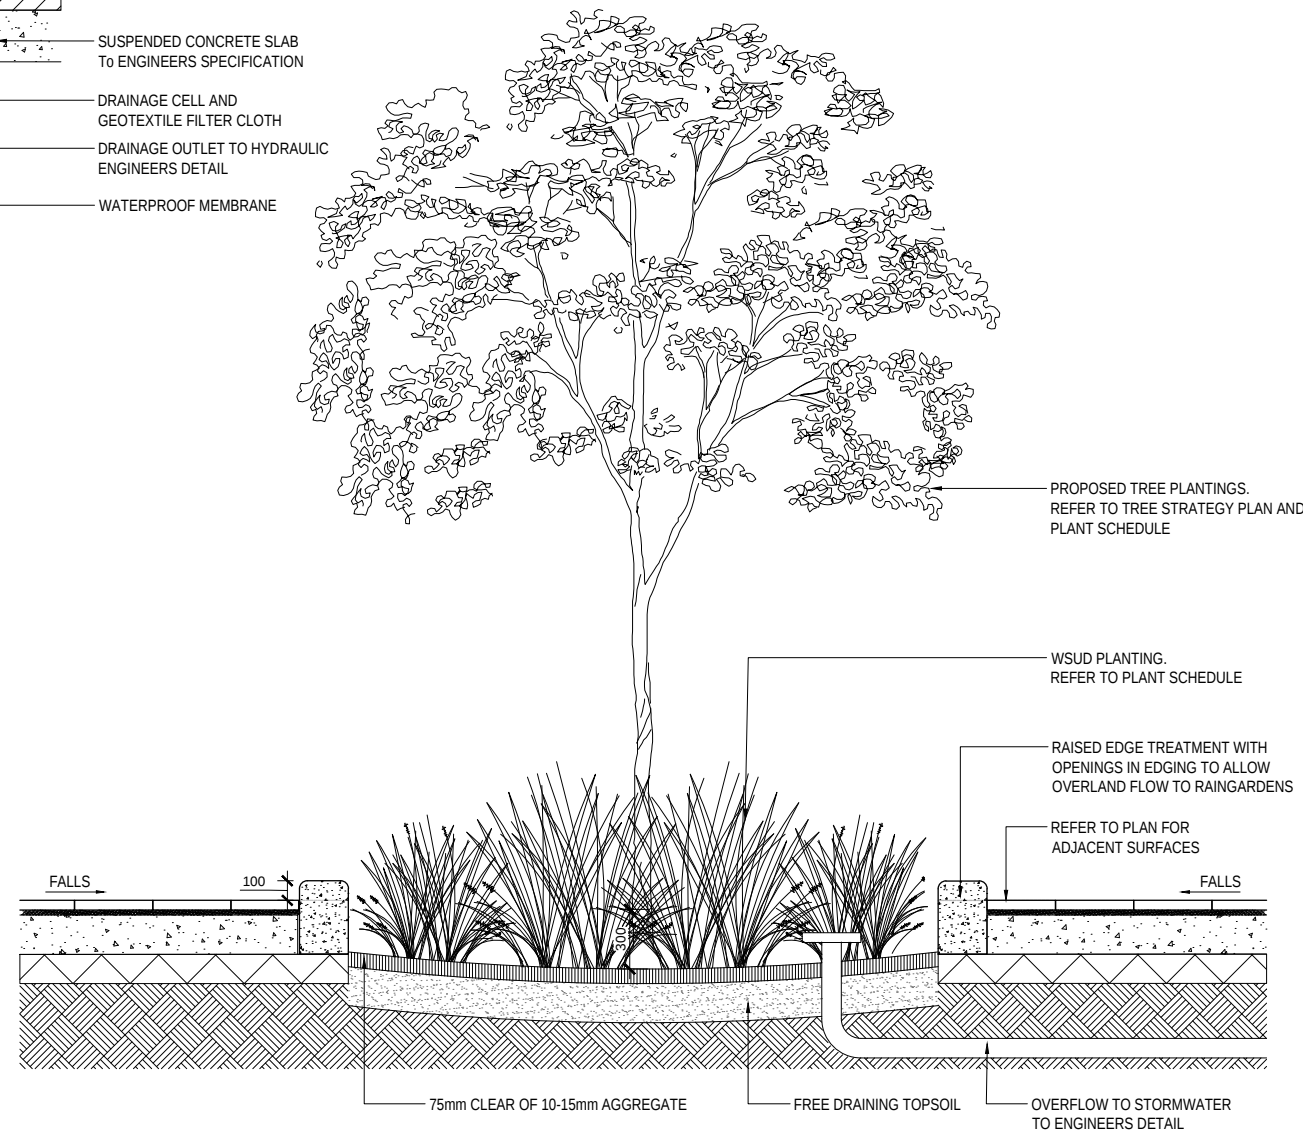

8 BIORETENTION RAINGARDEN
901 SCALE 1:20

ISSUE CODE	ISSUE DESCRIPTION	BY	CHK	DATE
01	PRE DRAFT DA	ES	TF	24.03.23
02	PRE ISSUE FOR DA	RH	TF	11.04.23
03	PRE ISSUE FOR DA	MH	TF	09.05.23
04	PRE REVISED DA ISSUE	JS	TF	24.11.23
05	PRE REVISED DA ISSUE	JS	TF	15.03.24


DRAWING TITLE

TYPICAL DETAILS


DESIGN : TF
DOCUMENT : JS
PROJECT : 2522121




DRAWING NUMBER : 2522121-900
REVISION : 03

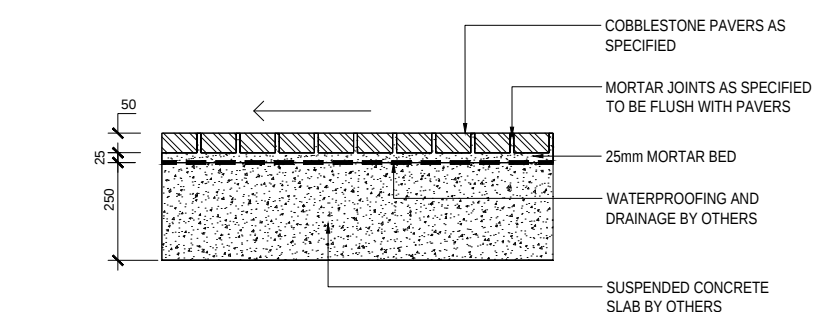


1
902 COBBLESTONE ON SLAB
SCALE 1:10

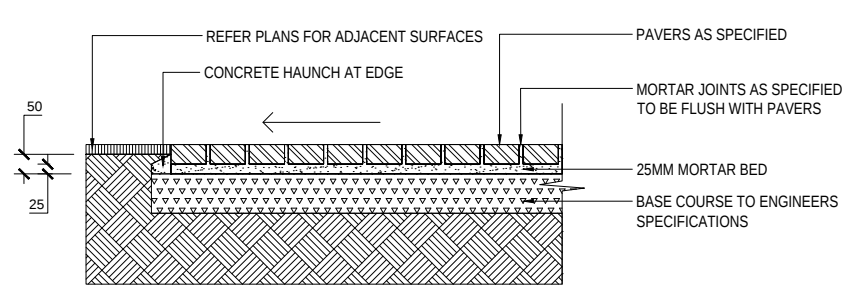


2
902 PAVING AT GRADE
SCALE 1:10

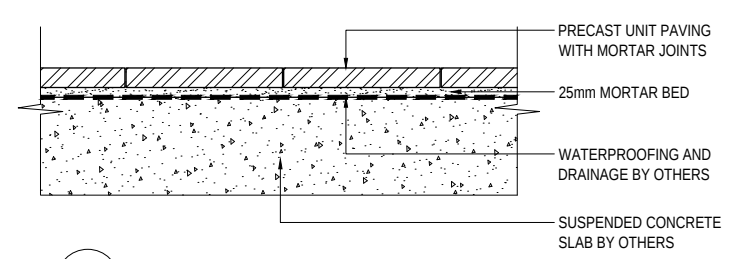


3
902 UNIT PAVERS ON SLAB
SCALE 1:10

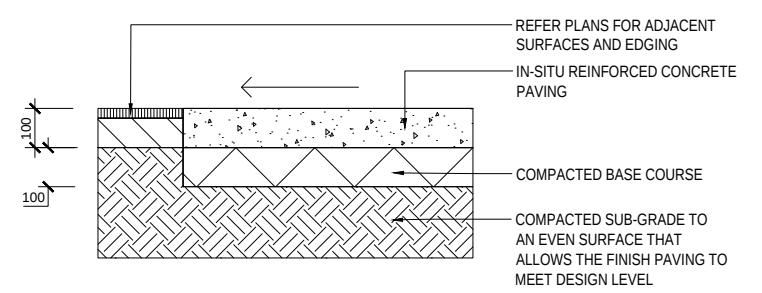


4
902 INSITU CONCRETE ON GRADE
SCALE 1:10

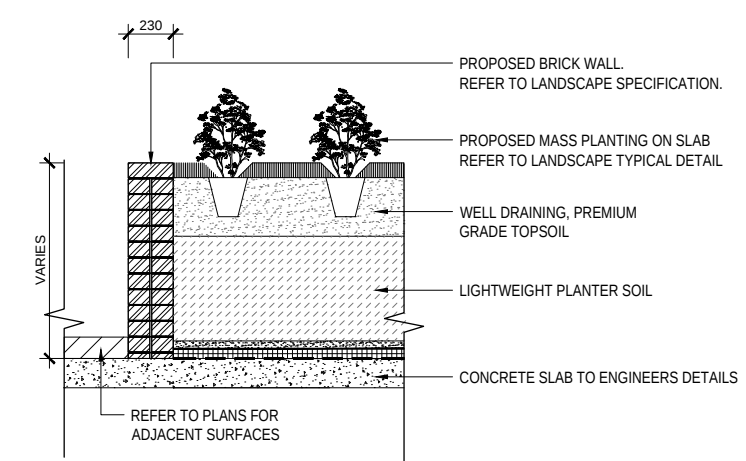


5
902 BRICK WALL WITH PLANTING ON SLAB
SCALE 1:20

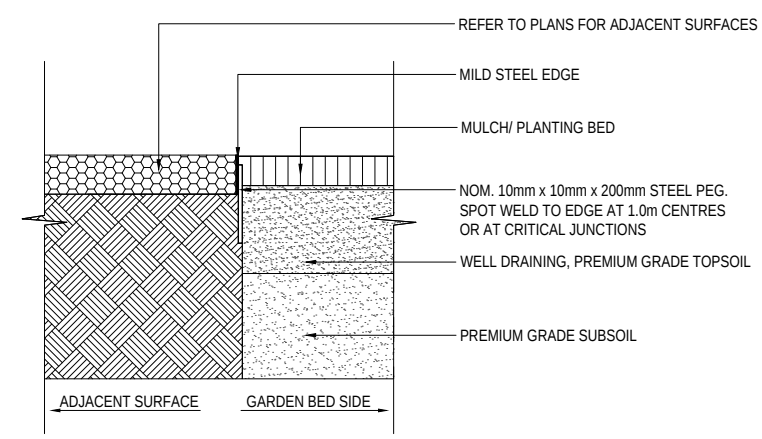


6
902 STEEL EDGING ON GRADE
SCALE 1:10

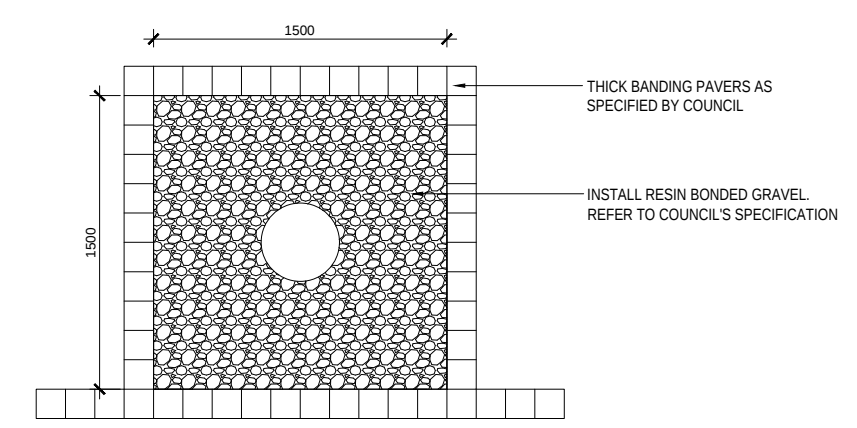

7
902 TREE IN RESIN BONDED GRAVEL - PLAN VIEW
SCALE 1:20

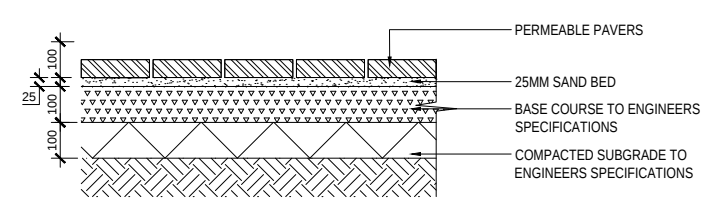

9
902 PERMEABLE PAVING AT GRADE
SCALE 1:10

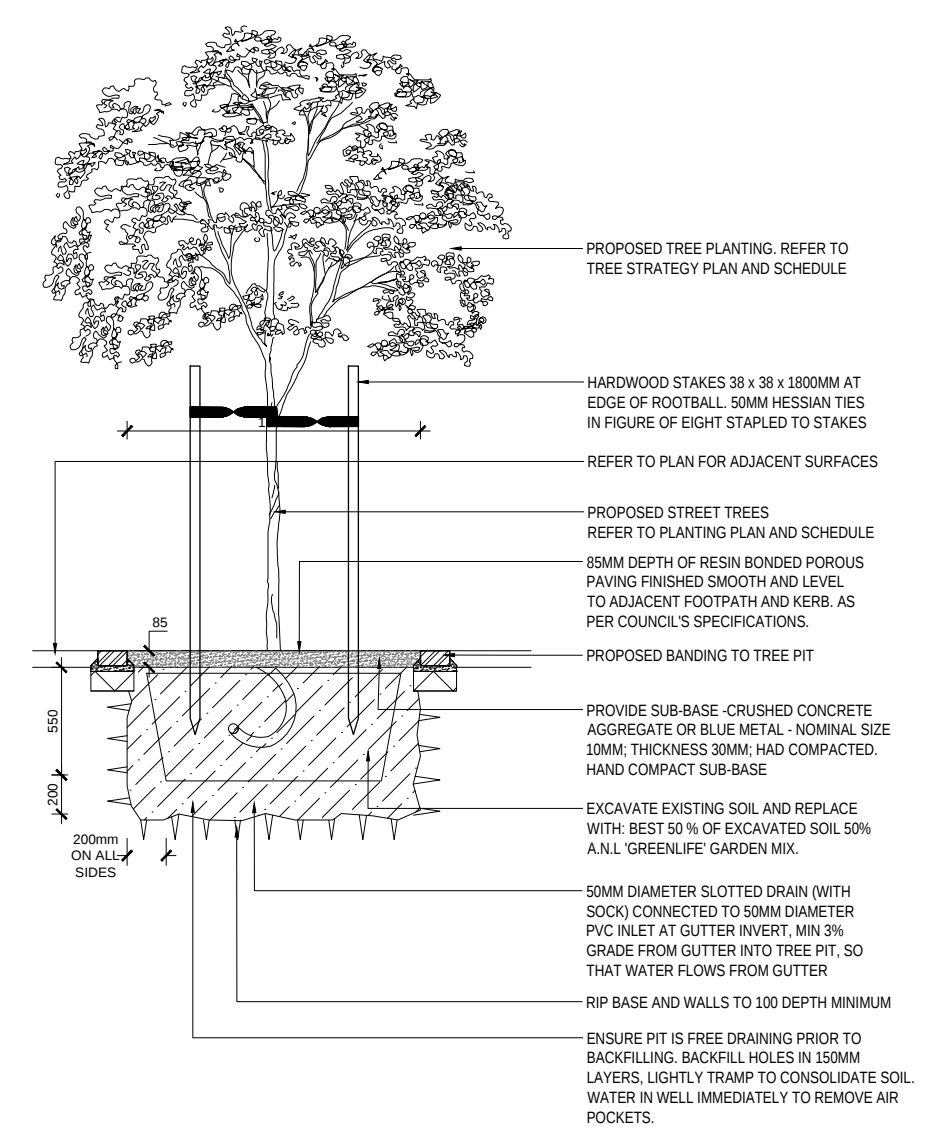

8
902 TREE PLANTING IN RESIN BONDED GRAVEL
SCALE 1:20

ISSUE CODE	ISSUE DESCRIPTION	BY	CHK	DATE
01	PRE DRAFT DA	ES	TF	24.03.23
02	PRE ISSUE FOR DA	RH	TF	11.04.23
03	PRE ISSUE FOR DA	MH	TF	09.05.23
04	PRE REVISED DA ISSUE	JS	TF	24.11.23
05	PRE REVISED DA ISSUE	JS	TF	15.03.24

PRE - Preliminary | CA - Council Approval | T - Tender | CON - Construction

DRAWING TITLE

TYPICAL DETAILS

DESIGN : TF
DOCUMENT : JS
PROJECT : 2522121



DRAWING NUMBER : 2522121-901
REVISION : 03

