
## LANDSCAPE SCHEMATIC DESIGN SITE PLAN

## LEGEND:

- **1** RE-ACTIVATE EXISTING GATE
- 2 VEHICULAR ACCESS TO SCHOOL
- **3** PROPOSED MINIBUS PARKING
- 4 PROPOSED WASTE STORAGE HARD STAND AREA
- 6 OUTDOOR GAMES COURTS WITH LINE MARKINGS AND PERIMETER FENCING AS PER EFSG REQUIREMENTS
- 6 NEW COVERED WALKWAY HIGH SECTION TO ALLOW FOR AMBULANCE / SERVICE VEHICLES
- 13 STAFF BICYCLE PARKING INSIDE BLOCK G
- 8 HERITAGE LISTED GARDEN SPACE WITH MIX OF EXOTIC AND NATIVE SPECIES
- 9 NEW ART TO CELEBRATE LOCAL ABORIGINAL STORIES - SEATING AREA
- 10 NEW INFORMAL OUTDOOR LEARNING OPEN TURF WITH SANDSTONE BILLETS INCORPORATED INTO EXISTING TURF MOUND
- 1 PERMEABLE YARNING CIRCLE WITH SANDSTONE BILLET SEATS
- 12 MOVEABLE SEATING AREA
- 13 HERITAGE LISTED FIG TREES
- 10 NEW BUILDING
- 15 PROPOSED OSD
- 16 NEW GRASSED SWALE
- 10 NEW 96 BICYCLE PARKING & 16 SCOOTERS
- 18 NEW 40 STUDENT BICYCLE PARKING & 16 SCOOTERS
- 19 NEW SENSORY GARDEN
- 20 RESURFACE EXISTING PAVING INCLUDING TIERED SEATING TO CONCRETE
- 21 OUTDOOR TABLE TENNIS
- 22 RELOCATED EXISTING OUTDOOR FURNITURE
- NEW BOOSTER AND BACKFLOW DEVICE ENCLOSURE NEW HYDRANT PUMP ENCLOSURE

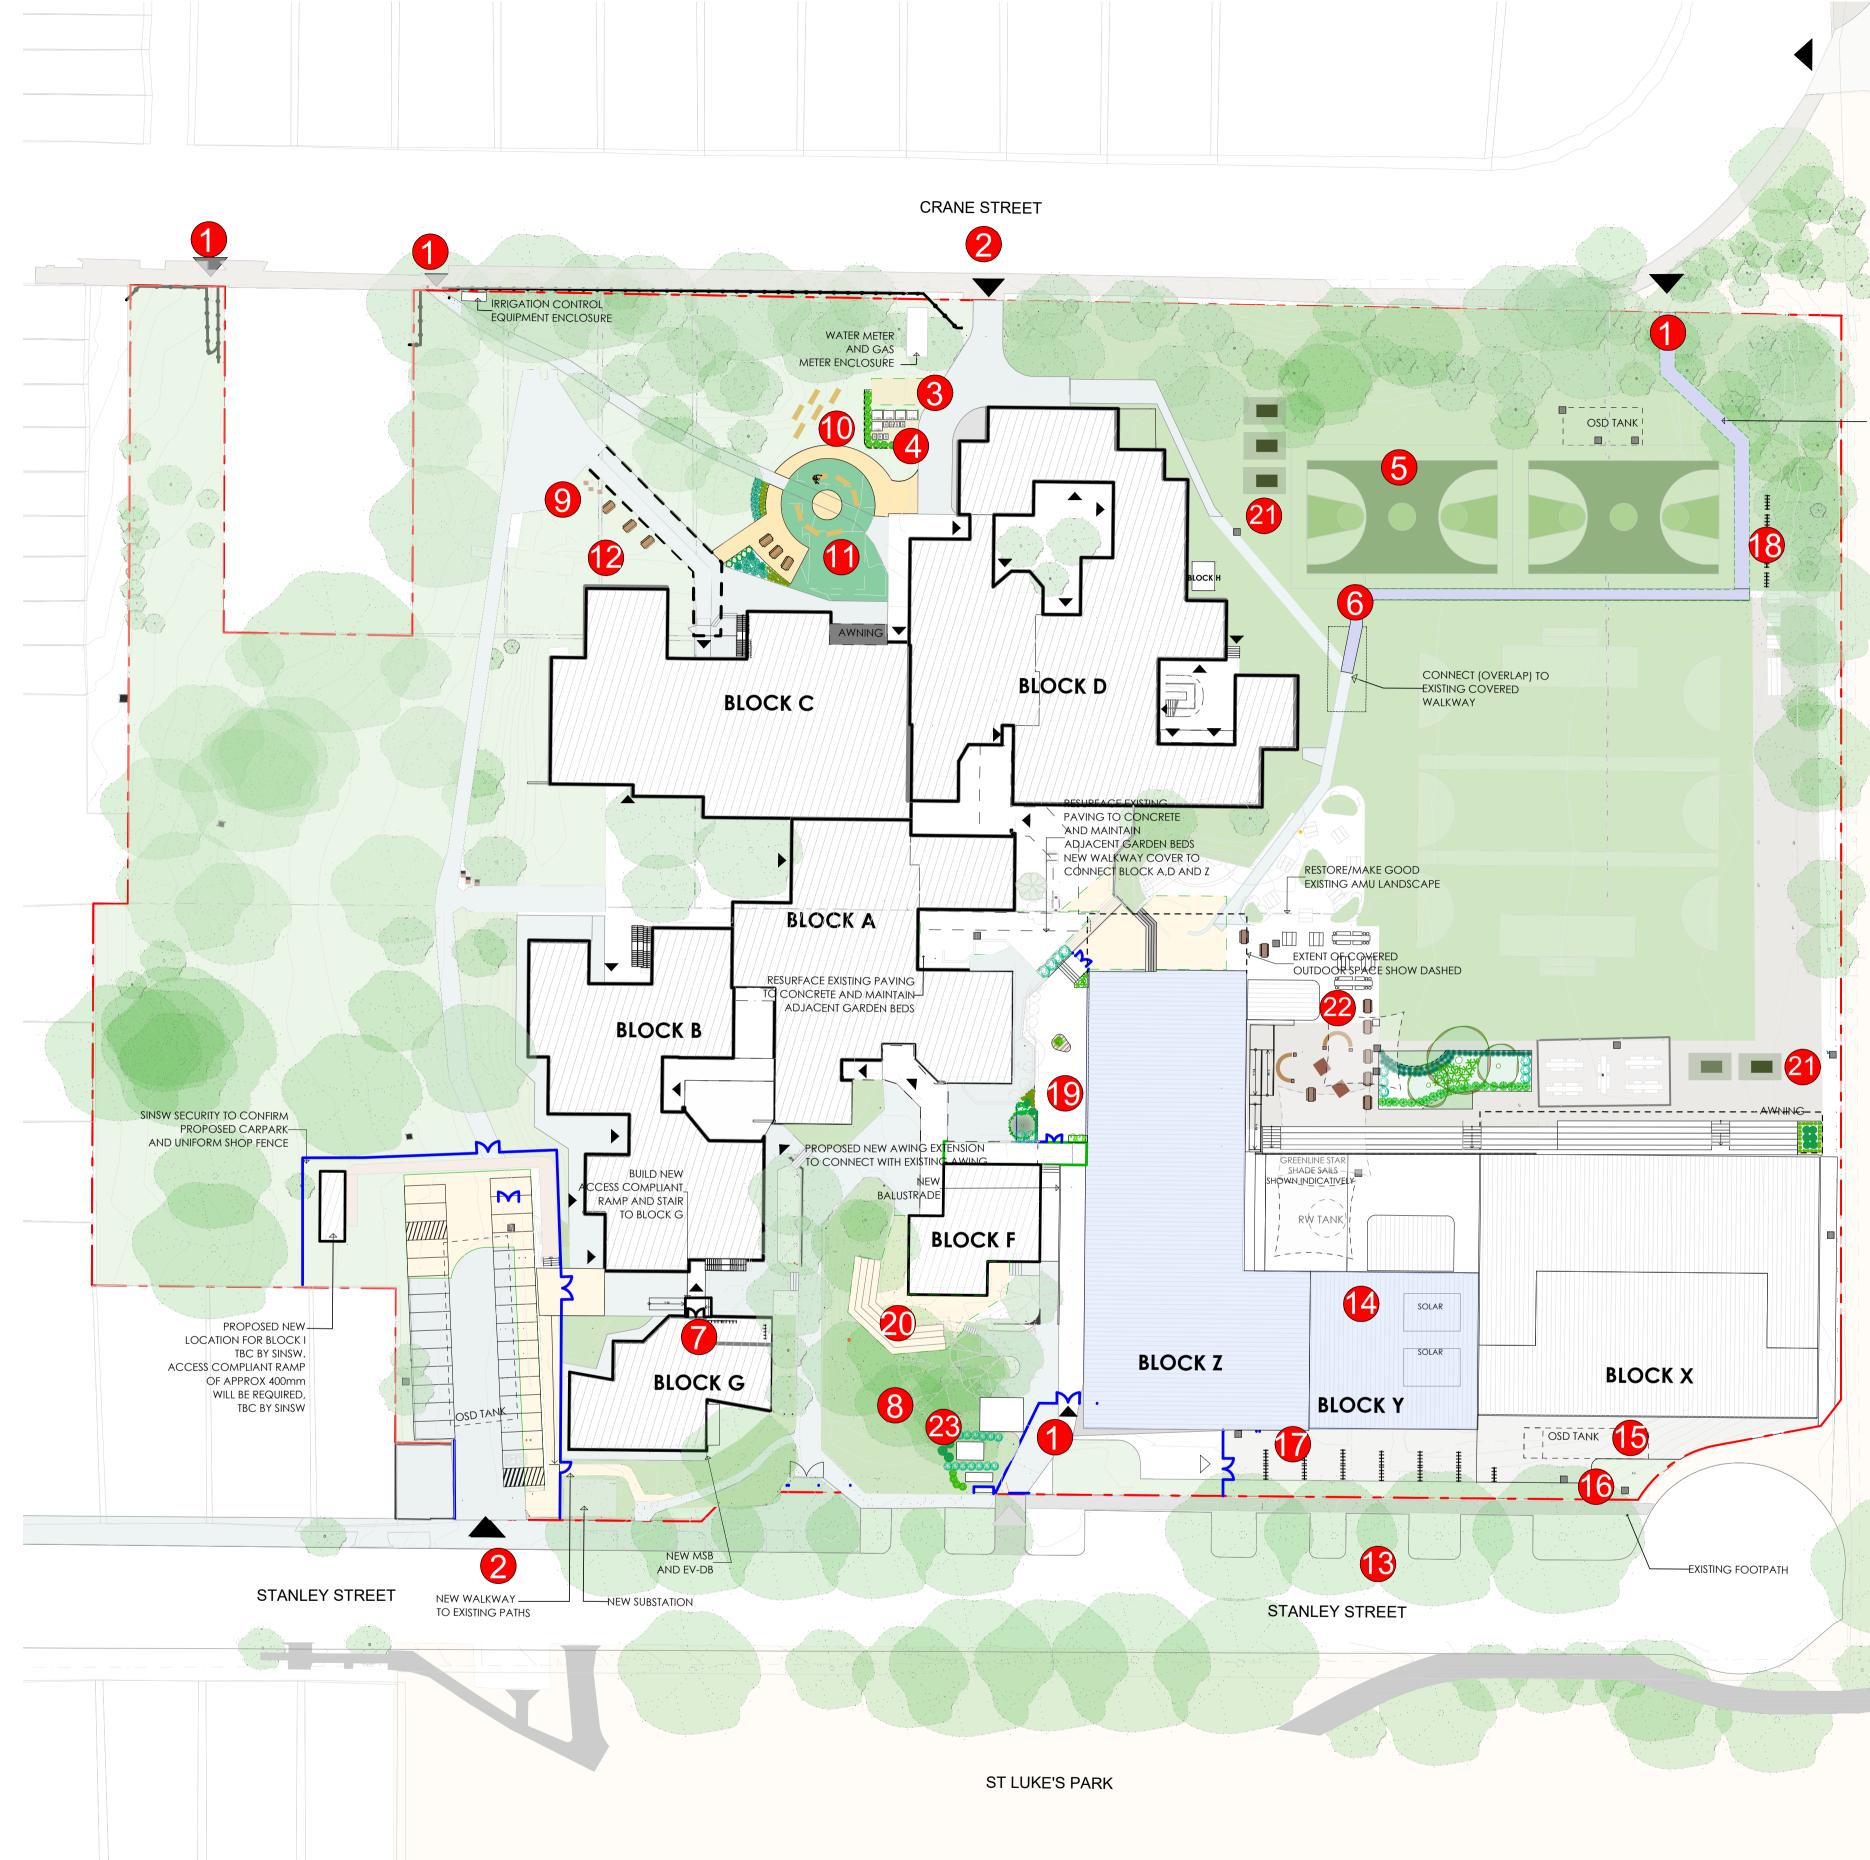

NOTES:

Rev. Date Issue





PROJECT: Concord High School

SITE ADDRESS:

3 Stanley Street Concord NSW 2137

## 

LANDSCAPING

- NEW COVERED WALKWAY

> EXISTING FOOTBALL **CLUB HOUSE**

EXISTING WALKWAY

CLIENT: Department of Education DRN: C.Wallace (B.LArch) SCALE: 1:500@A1 PROJECT NO: 222028



DRAWING TITLE: LANDSCAPE SITE PLAN DRAWING NO Rev: L-01