


ALL DESIGN, CONSTRUCTION & MATERIALS TO BE IN ACCORDANCE WITH:
THE NATIONAL CONSTRUCTION CODE (NCC); THE BUILDING CODE OF AUSTRALIA (BCA)
BUILDING REGULATIONS & LOCAL GOVERNMENT PLANS & POLICIES
CURRENT ISSUES OF AUSTRALIAN STANDARDS
CURRENT MANUFACTURER'S SPECIFICATIONS & INSTALLATION DETAILS FOR MATERIALS
USED

BE AWARE: SUBSTITUTION OF ANY STRUCTURAL MEMBERS & OR VARIATIONS TO ANY PART
OF THE DESIGN WILL VOID ANY RESPONSIBILITIES OF THE BUILDING DESIGNER FOR THE
STRUCTURAL INTEGRITY & DESIGN PERFORMANCE OF THE BUILDING

NOTE: ALL DIMENSIONS IN MILLIMETRES UNLESS OTHERWISE NOTED

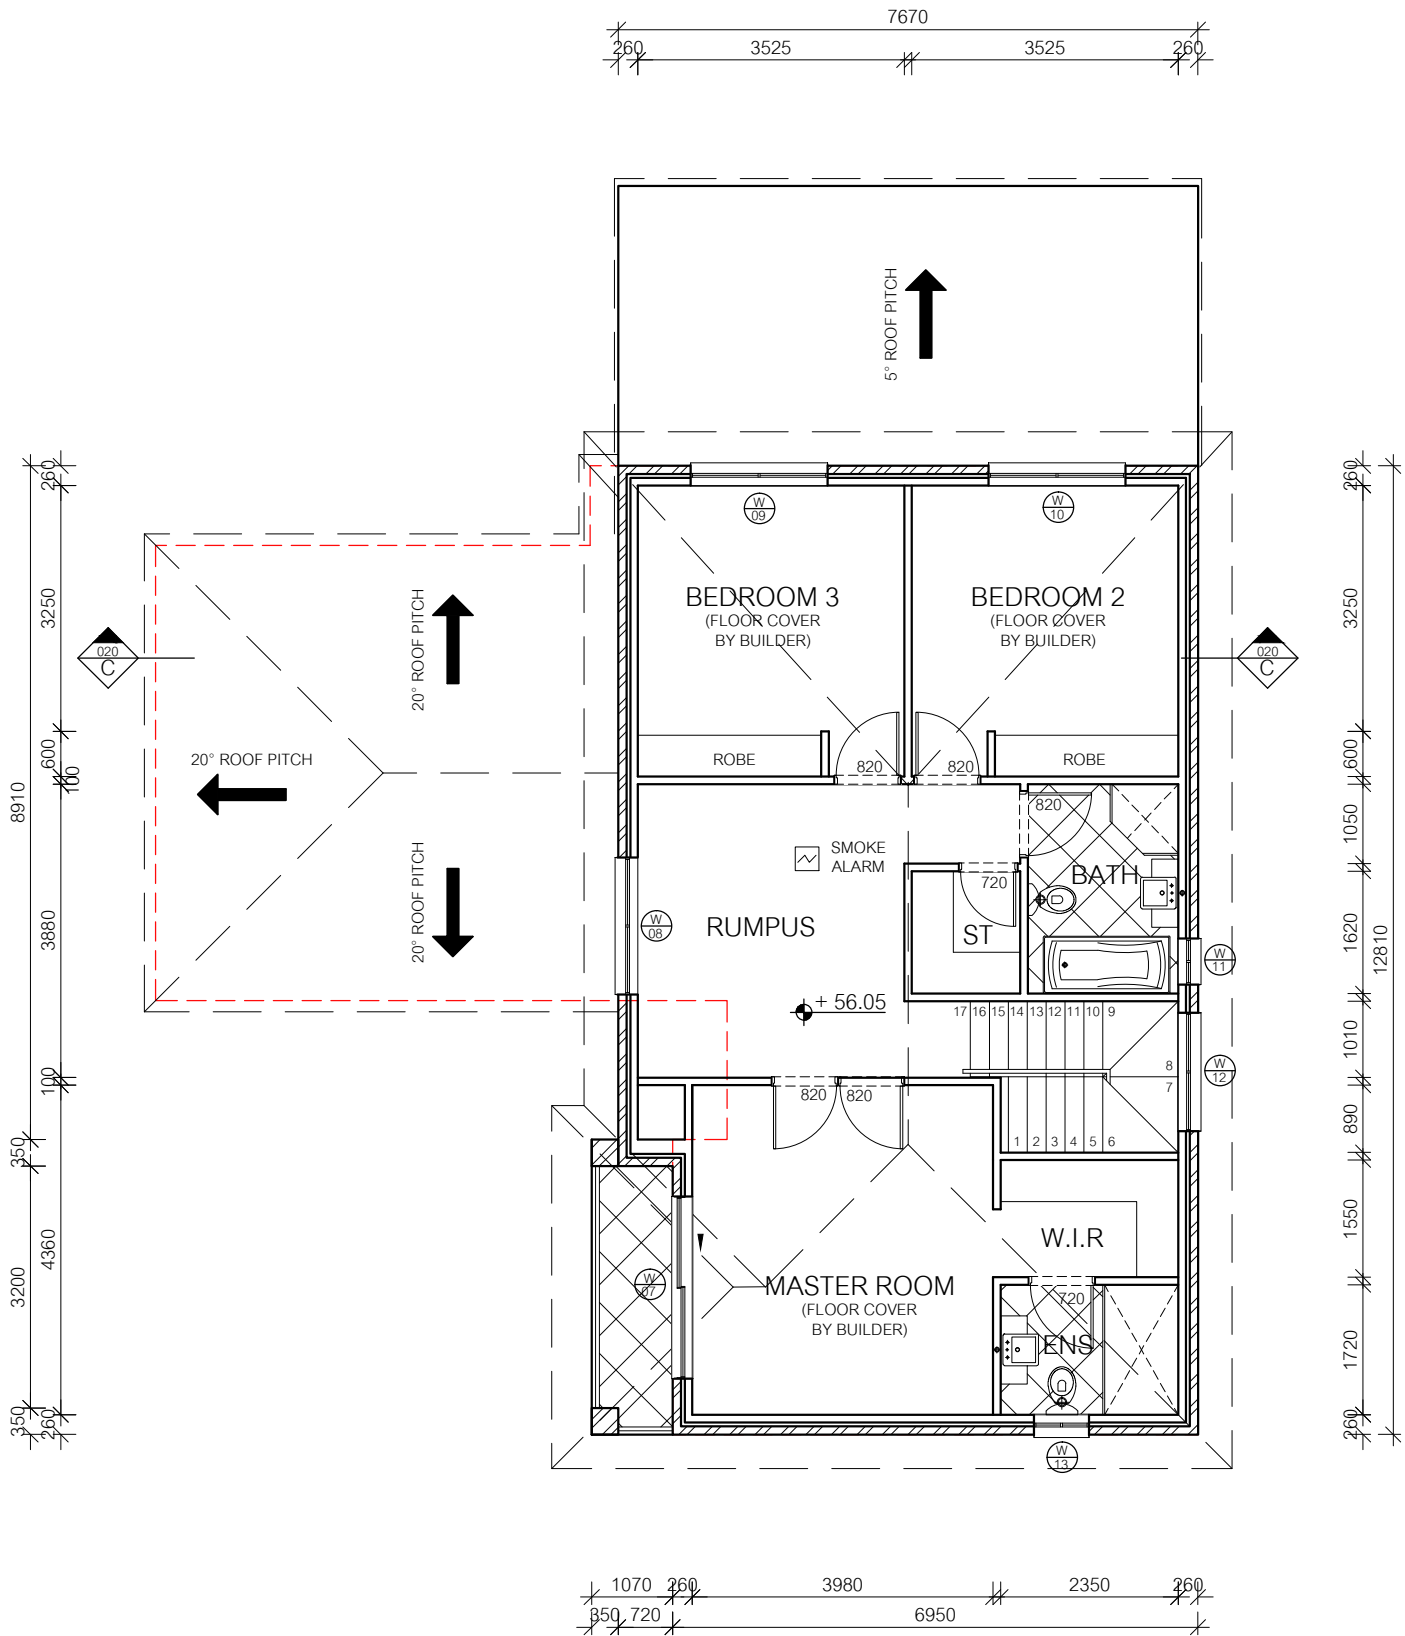

CONCETTO DESIGN & ASSOCIATES

PO BOX 184
ROSELANDS NSW 2196
1300 18 32 62 | 0410 625 937
www.concettodesign.com.au

The Copyright of these plans remains at all times with Concetto Design & Associates. Construction Plans are not to be modified without written consent. Plans are not to be used for construction unless endorsed by a principle certifying authority. DO NOT SCALE OFF PLANS : If there are any discrepancies, contact the job supervisor.



| date: | issue: | comments: | drawn: |
|----------|--------|---|--------|
| 07.04.22 | A | Issued for development application assessment | JZ |
| --- | --- | --- | --- |
| --- | --- | --- | --- |
project details

DEVELOPMENT APPLICATION

TWO STOREY DUAL OCCUPANCY
+ REAR SECONDARY DWELLINGS

project address

221 WILLIAM STREET
YAGOONA NSW

client

JL BUILDING SERVICES

drawing

BATTLE AXE DWELLING
FIRST FLOOR PLAN

project no.

scale A3

drawing no.

issue

21598

1:100

013

A