



LEGEND	
NGL	Natural Ground Level
PGL	Proposed Ground Level
W	Window Code
FB	Face Brick
RB	Rendered Brick
SS	Stacked Stone

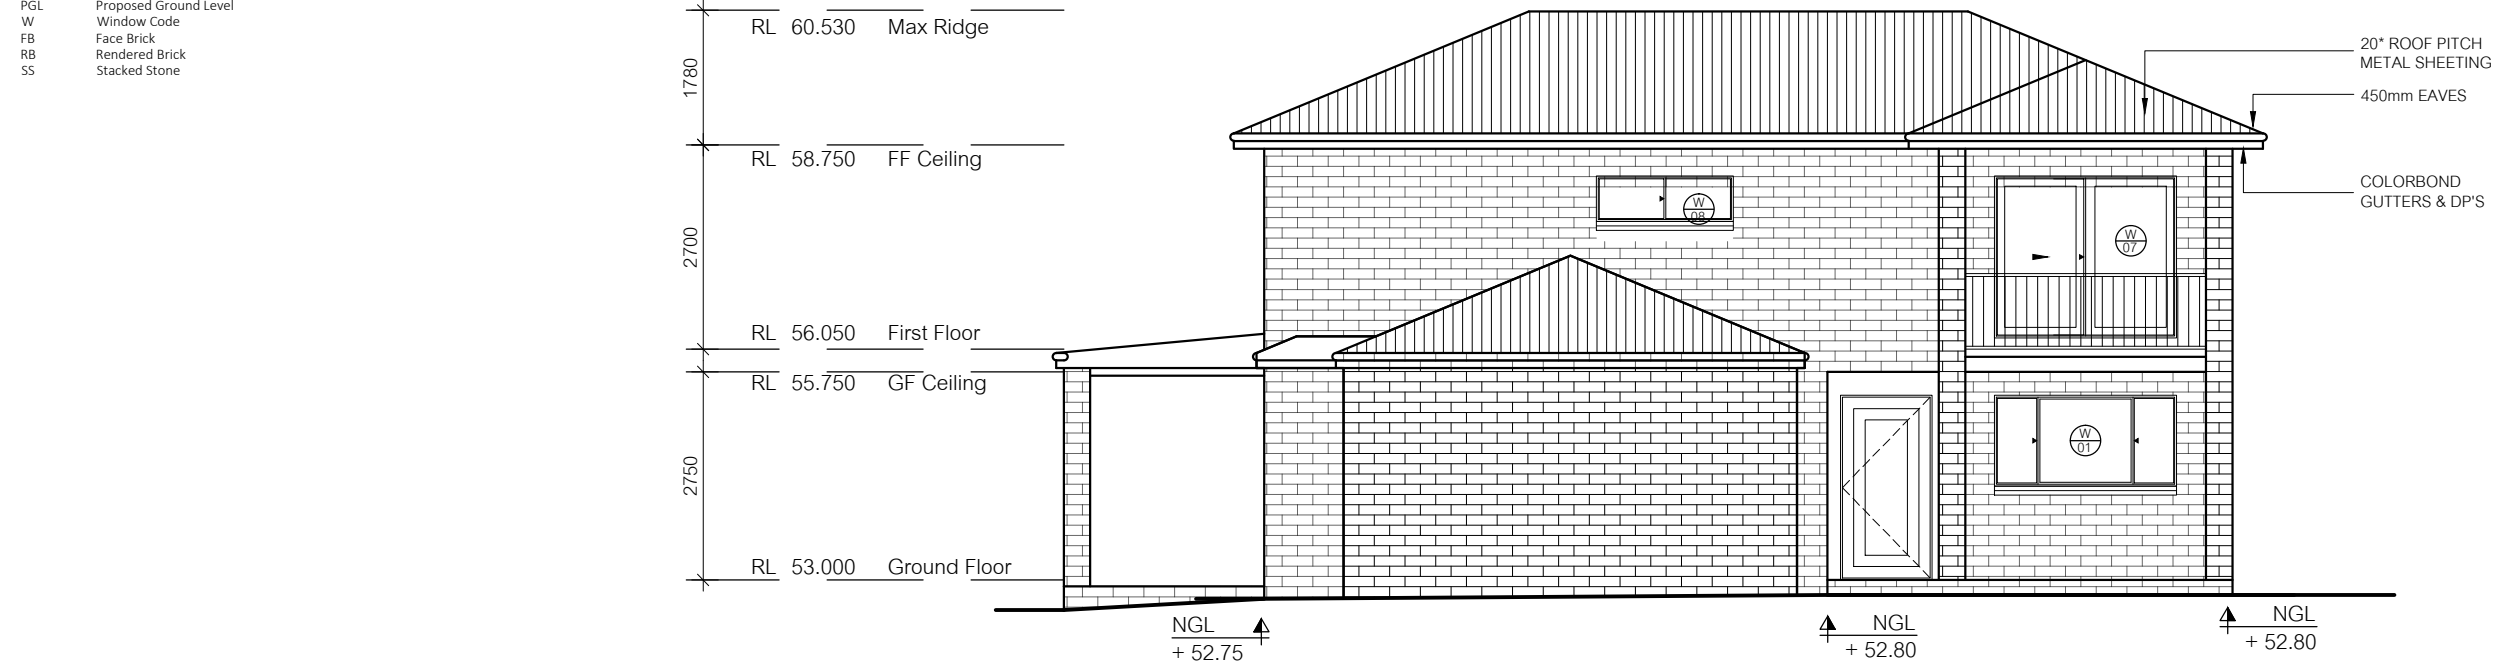

WEST ELEVATION  
1:100

## FINISHES SCHEME

- METAL ROOF BASALT
- FASCIA & GUTTERING SURFMIST
- FACE BRICK MOON DUST
- FEATURE COLOR SHALE GREY
- WINDOWS SURFTMIST
- ENTRY DOOR BEACHWOOD OAK
- GARAGE DOOR SURFTMIST
- PATIO TILES PORCELAIN GREY

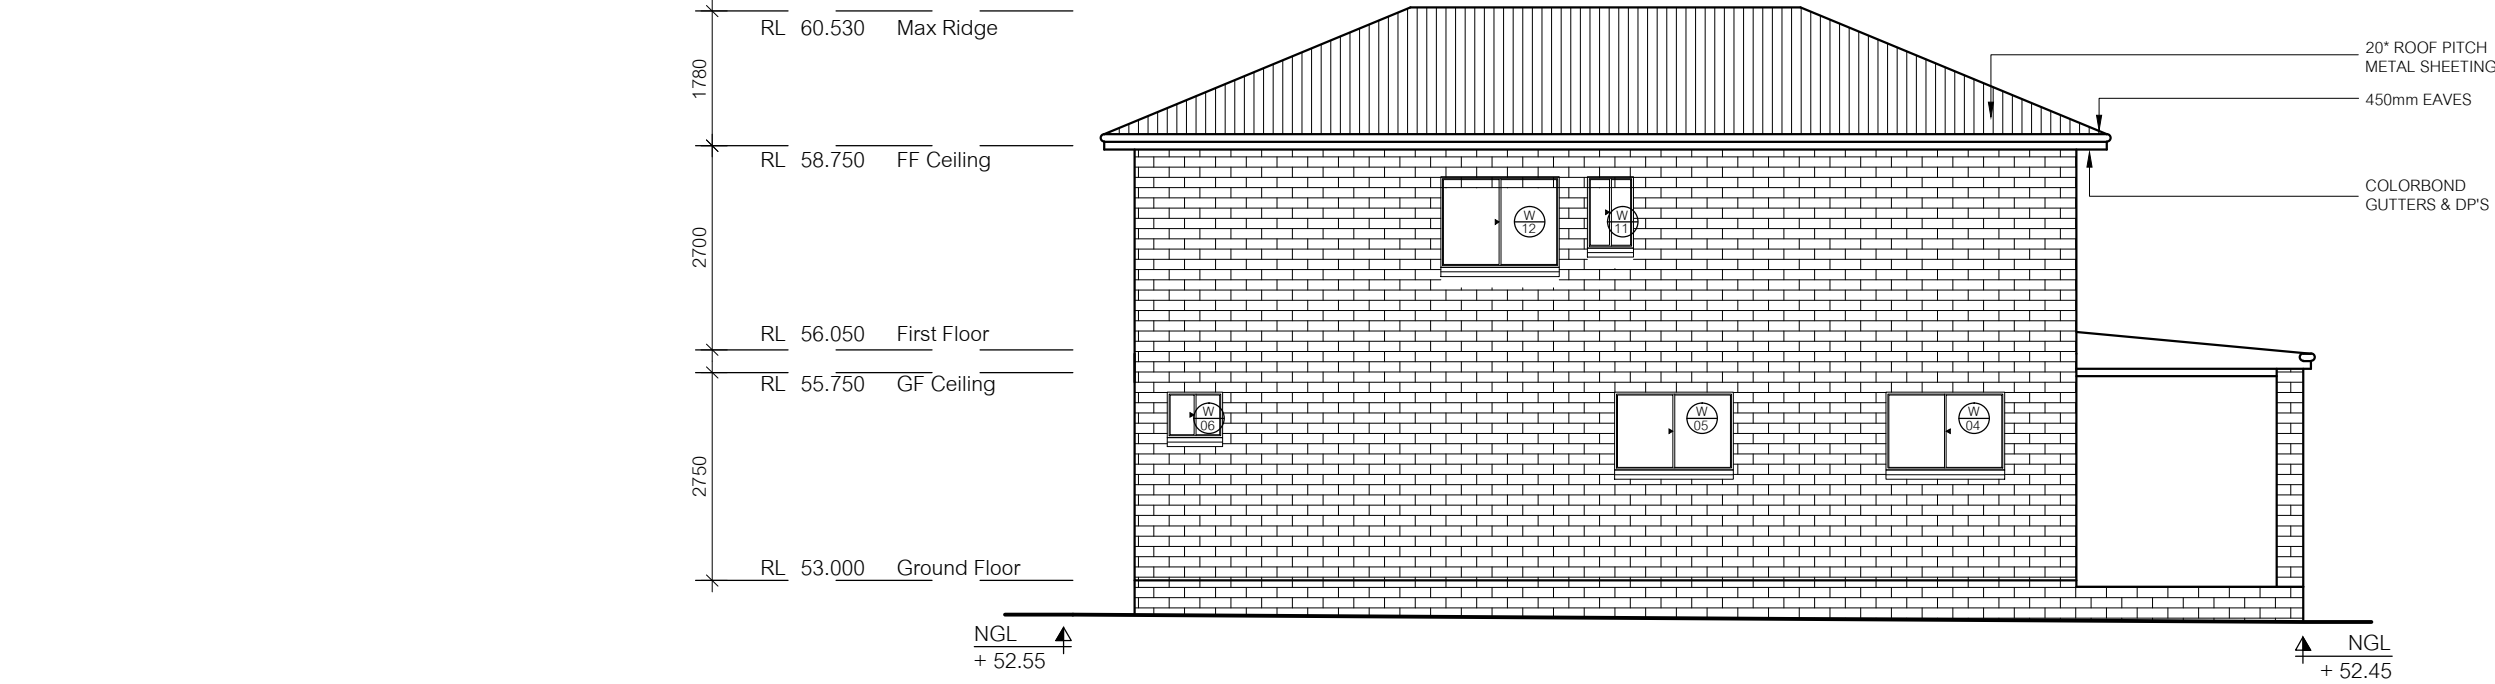

EAST ELEVATION  
1:100



CONCETTO DESIGN & ASSOCIATES  
PO BOX 184  
ROSELANDS NSW 2196  
1300 18 32 62 | 0410 625 937  
www.concettodesign.com.au  
The Copyright of these plans remains at all times with Concetto Design & Associates. Construction Plans are not to be modified without written consent. Plans are not to be used for construction unless endorsed by a principle certifying authority. DO NOT SCALE OFF PLANS : If there are any discrepancies, contact the job supervisor.



date:	issue:	comments:	drawn:
07.04.22	A	Issued for development application assessment	JZ
---	---	---	---
---	---	---	---
---	---	---	---
---	---	---	---
---	---	---	---
---	---	---	---
---	---	---	---



## DEVELOPMENT APPLICATION

TWO STOREY DUAL OCCUPANCY  
+ REAR SECONDARY DWELLINGS

project address  
221 WILLIAM STREET  
YAGOONA NSW  
client  
JL BUILDING SERVICES

drawing				BATTLE AXE DWELLING SIDE ELEVATIONS			
project no.	scale A3	drawing no.	issue	project no.	scale A3	drawing no.	issue
21598	1:100	016	A	21598	1:100	016	A