


PROPOSED DIGITAL
ADVERTISING SIGNAGE
WORKS

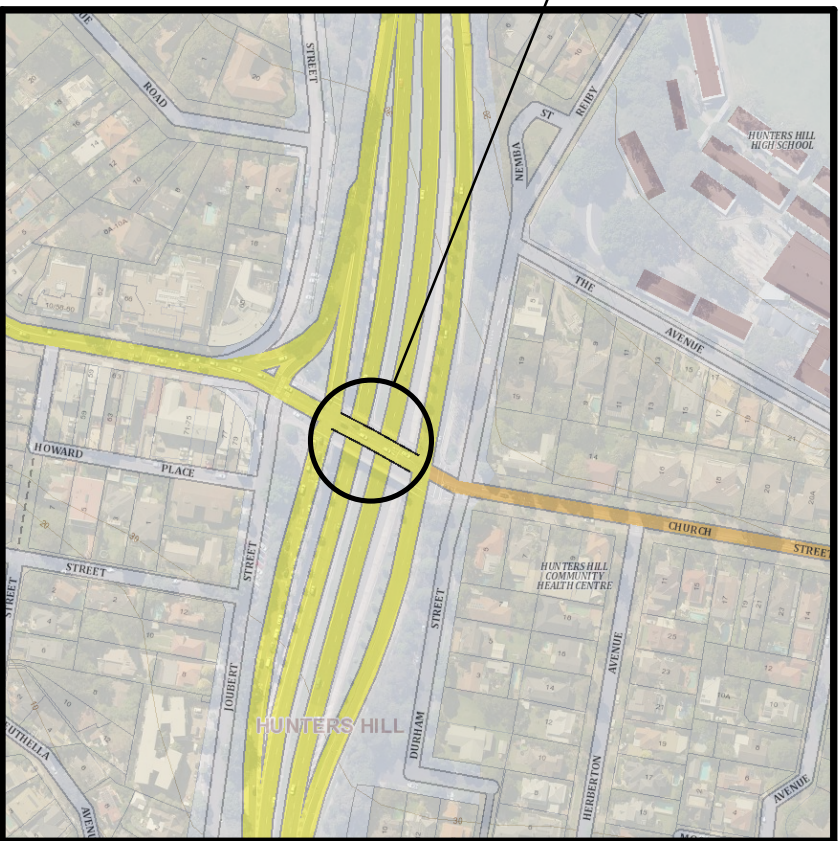

LOCALITY PLAN
NOT TO SCALE

- NOTES**
1. SCALES AS SHOWN.
 2. DIMENSIONS SHOWN ARE IN MILLIMETRES.
 3. CLADDING TO BASE, SIDES AND TOP SHALL BE 'LOCKER GROUP PERFORATED MESH R02411' - 2.0mm ALUMINIUM SHEET, OR APPROVED EQUIVALENT. POWDER COATED PAINT COLOUR - 'MONUMENT'.
 4. A FALL ARREST SYSTEM (STEEL WIRE ROPE CABLES) SHALL BE FITTED, CONNECTING THE ADVERTISING SIGNAGE BOX STRUCTURE TO THE BRIDGE SUPERSTRUCTURE.
 5. THE SIGNAGE STRUCTURE COMPLIES WITH THE REQUIREMENTS OF;
 - AUSTRALIAN STANDARD AS.1170.1 - SAA LOADING CODE, PART 1: DEAD AND LIVE LOADS AND LOAD COMBINATIONS.
 - AUSTRALIAN STANDARD AS.1170.2 - STRUCTURAL DESIGN ACTIONS, PART 2: WIND ACTIONS.

6	20/06/23	MINOR REVISIONS			
5	24/03/21	DECOMMISSIONED TELCO INFORMATION REMOVED			
4	16/03/21	PROPOSED INBOUND SIGN REMOVED			
3	16/12/19	ISSUED FOR DA APPROVAL			
2	13/12/19	SIGN SIZE AMENDED			
1	27/08/19	ISSUED FOR INFORMATION			
ISSUE	DATE	REVISION	PREP	CHECK	AUTH

ROADS AND MARITIME SERVICES OF NEW SOUTH WALES
CHURCH STREET MUNICIPALITY OF HUNTERS HILL
**ADVERTISING SIGNAGE
CHURCH STREET OVERPASS
HUNTERS HILL**

GENERAL ARRANGEMENT - SHEET 1


ARCADIS
ARCADIS AUSTRALIA PACIFIC PTY LIMITED
Level 16, 580 George Street, Sydney NSW 2000
Tel: +61 (0)2 8907 9000

NSW GOVERNMENT
Transport
Roads & Maritime
Services
27-31 Argyle Street, Parramatta NSW 2150


PREPARED	CHECKED	REGISTRATION No OF PLANS	
DESIGN <u>JB</u>		DS2019/000865	
DRAWING <u>MV</u>		RTA BRIDGE NUMBER	BN201
APPROVED	DESIGN QA RECORDS	ISSUE STATUS: DA APPROVAL	
DIRECTOR		SHEET No DA.01	ISSUE 6

JCDecaux
Level 16, 1 York Street
Sydney NSW 2000
Australia
Tel: +61 (0)2 9557 6555
www.jcdecaux.com.au

- NOTES**
- 1. SCALES AS SHOWN.
 - 2. DIMENSIONS SHOWN ARE IN MILLIMETRES.

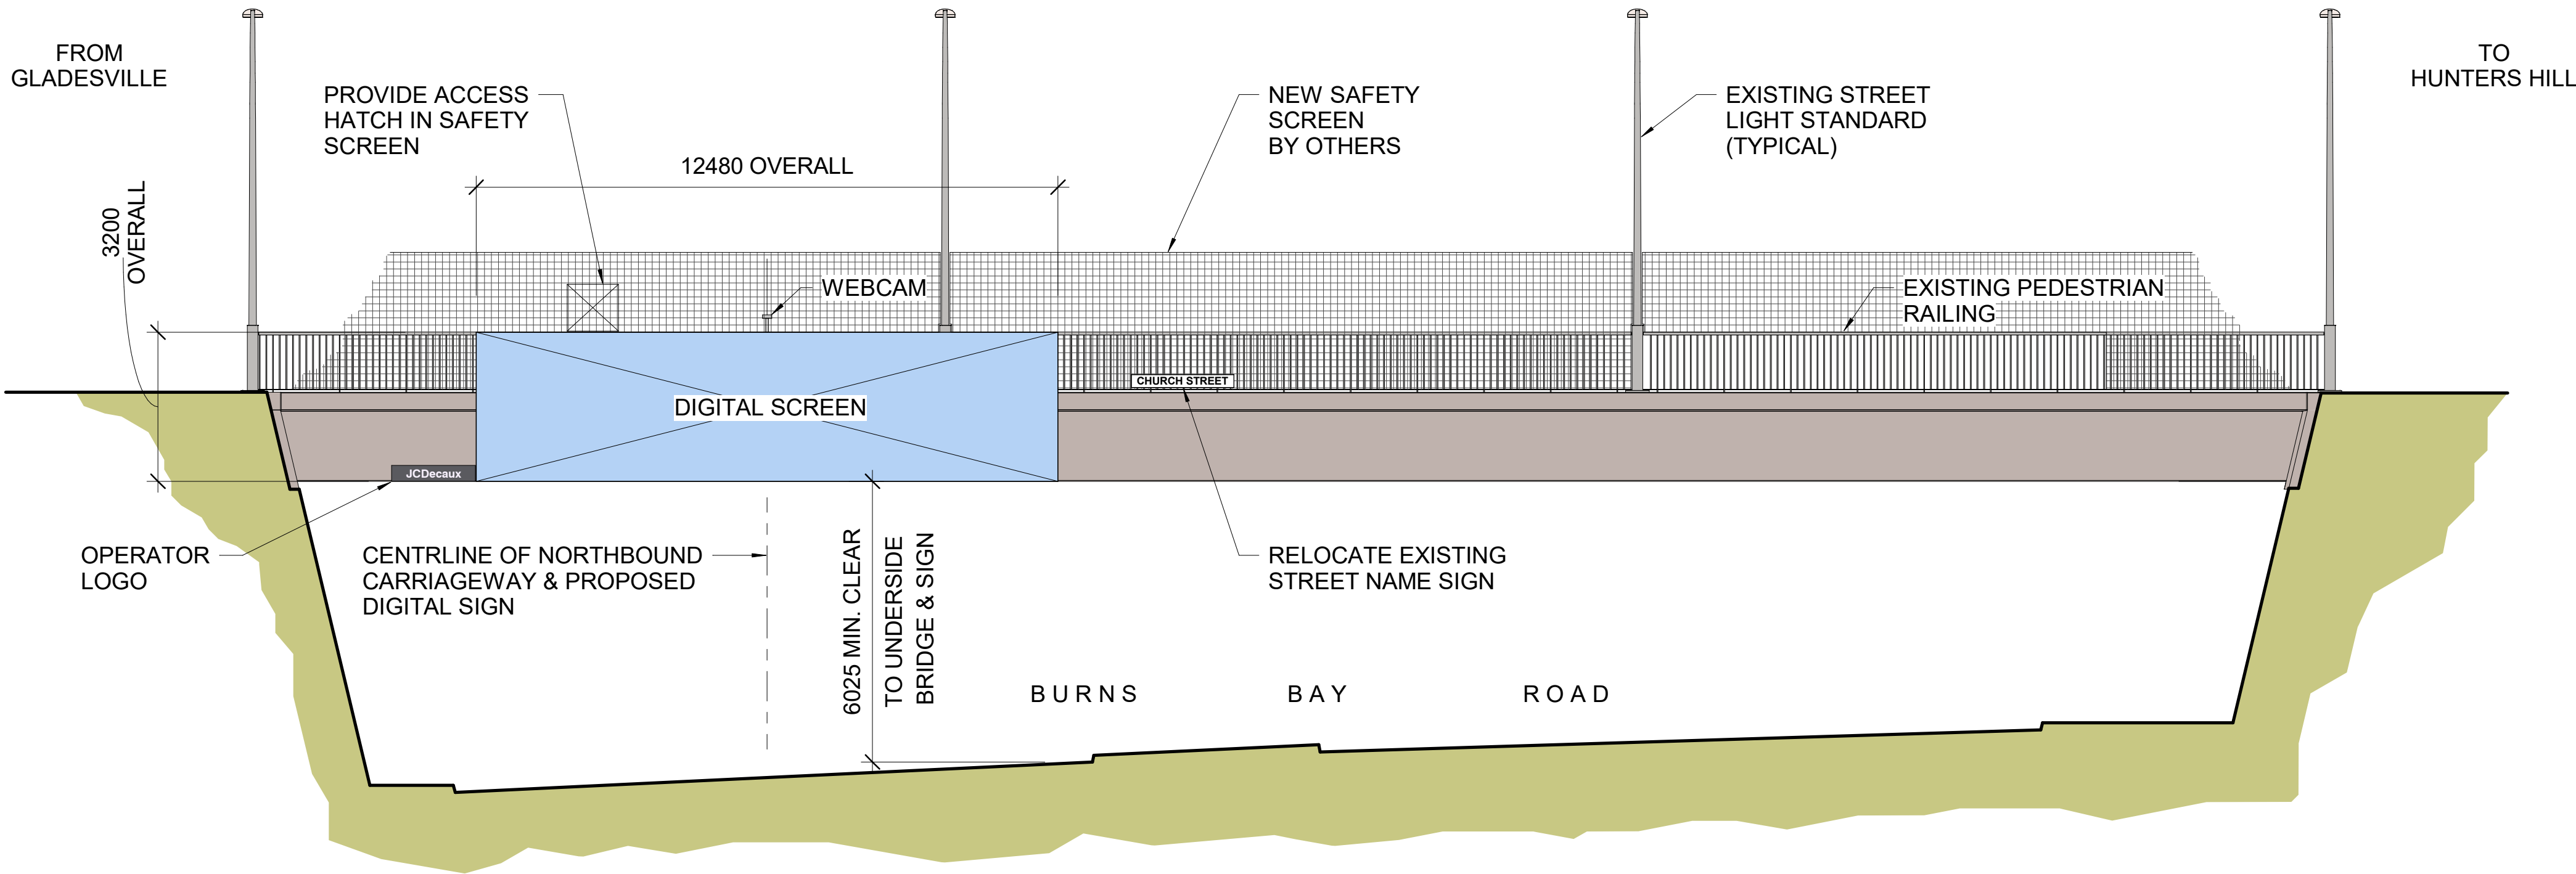


SOUTH ELEVATION - OUTBOUND
SCALE 1 : 100

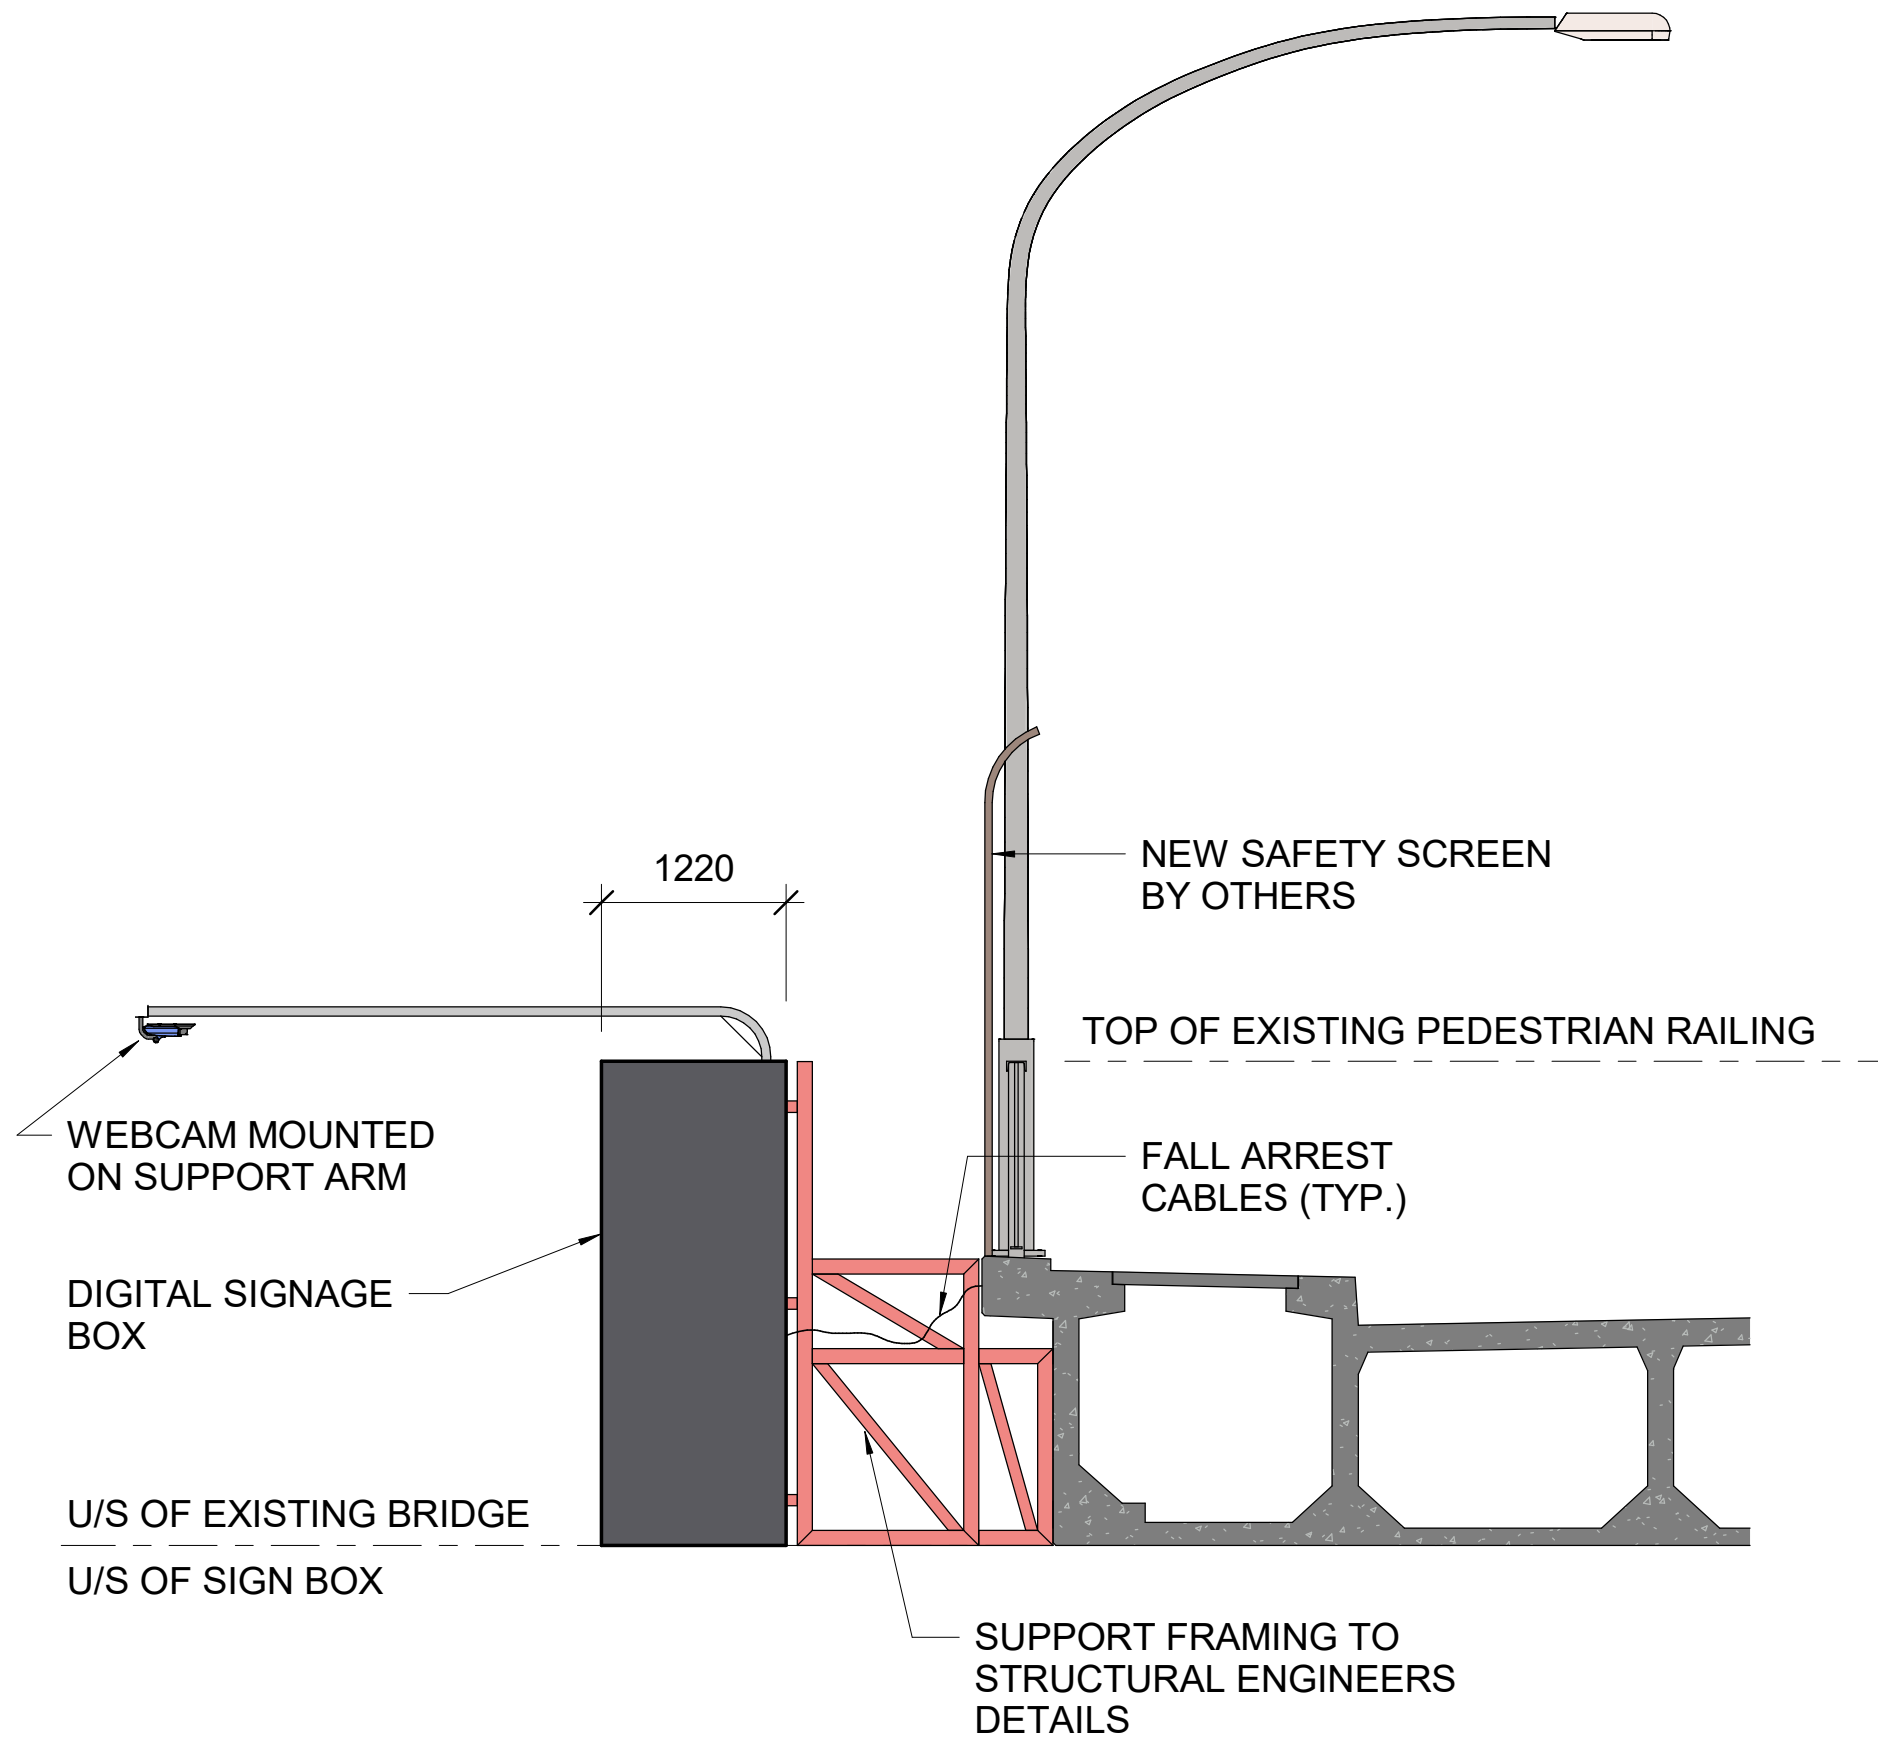

TYPICAL SECTION
SCALE 1 : 50

Level 16, 1 York Street
Sydney NSW 2000
Australia

Tel: +61 (0)2 9557 6555
www.jcdecaux.com.au

6	20/06/23	MINOR REVISIONS								
5	24/03/21	DECOMMISSIONED TELCO INFORMATION REMOVED								
4	16/03/21	PROPOSED INBOUND SIGN REMOVED								
3	16/12/19	ISSUED FOR DA APPROVAL								
2	13/12/19	SIGN SIZE AMENDED								
1	27/08/19	ISSUED FOR INFORMATION								
ISSUE	DATE	REVISION				PREP	CHECK	AUTH		
ROADS AND MARITIME SERVICES OF NEW SOUTH WALES										
CHURCH STREET					MUNICIPALITY OF HUNTERS HILL					
ADVERTISING SIGNAGE CHURCH STREET OVERPASS HUNTERS HILL										
GENERAL ARRANGEMENT - SHEET 2										
 ARCADIS ARCADIS AUSTRALIA PACIFIC PTY LIMITED Level 16, 580 George Street, Sydney NSW 2000 Tel: +61 (0)2 8907 9000					 Transport Roads & Maritime Services 27-31 Argyle Street, Parramatta NSW 2150					
PREPARED		CHECKED		REGISTRATION No OF PLANS						
DESIGN JB				DS2019/000865						
DRAWING MV				RTA BRIDGE NUMBER			BN201			
APPROVED		DESIGN QA RECORDS			ISSUE STATUS:			DA APPROVAL		
		DIRECTOR			SHEET No DA.02		ISSUE		6	