


PROPOSED DIGITAL
ADVERTISING SIGNAGE
WORKS

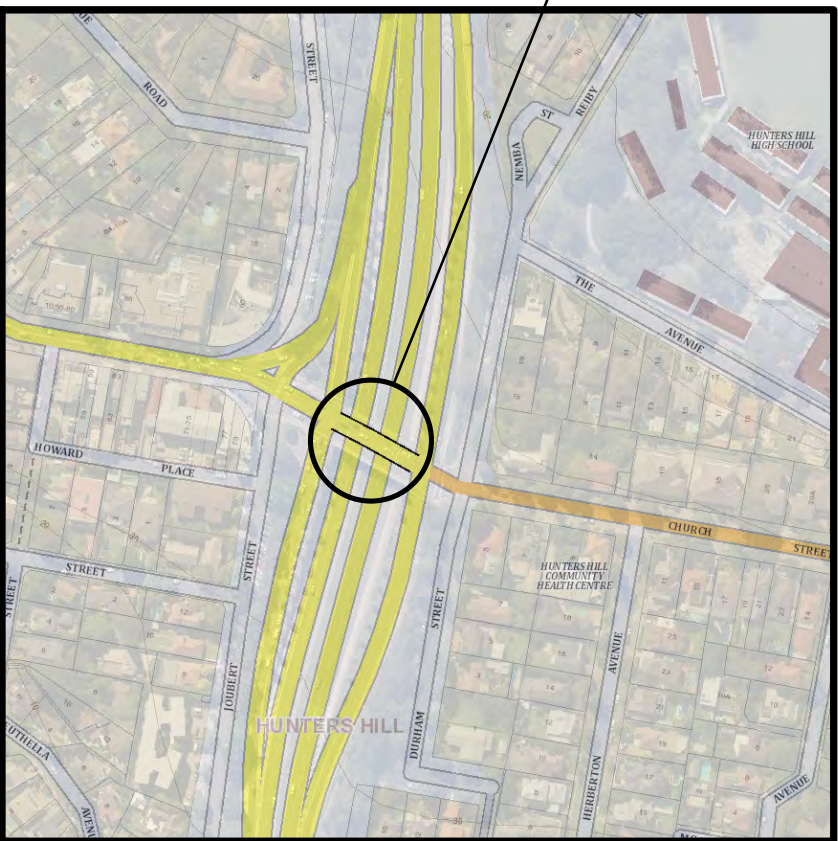

LOCALITY PLAN
NOT TO SCALE

- NOTES
- 1. SCALES AS SHOWN.
 - 2. DIMENSIONS SHOWN ARE IN MILLIMETRES.
 - 3. CLADDING TO BASE, SIDES AND TOP SHALL BE 'LOCKER GROUP PERFORATED MESH R02411' - 2.0mm ALUMINIUM SHEET, OR APPROVED EQUIVALENT. POWDER COATED PAINT COLOUR - 'MONUMENT'.
 - 4. A FALL ARREST SYSTEM (STEEL WIRE ROPE CABLES) SHALL BE FITTED, CONNECTING THE ADVERTISING SIGNAGE BOX STRUCTURE TO THE BRIDGE SUPERSTRUCTURE.
 - 5. THE SIGNAGE STRUCTURE COMPLIES WITH THE REQUIREMENTS OF;
 - AUSTRALIAN STANDARD AS.1170.1 - SAA LOADING CODE, PART 1: DEAD AND LIVE LOADS AND LOAD COMBINATIONS.
 - AUSTRALIAN STANDARD AS.1170.2 - STRUCTURAL DESIGN ACTIONS, PART 2: WIND ACTIONS.

6	20/06/23	MINOR REVISIONS			
5	24/03/21	DECOMMISSIONED TELCO INFORMATION REMOVED			
4	16/03/21	PROPOSED INBOUND SIGN REMOVED			
3	16/12/19	ISSUED FOR DA APPROVAL			
2	13/12/19	SIGN SIZE AMENDED			
1	27/08/19	ISSUED FOR INFORMATION			
ISSUE	DATE	REVISION	PREP	CHECK	AUTH

ROADS AND MARITIME SERVICES OF NEW SOUTH WALES

MUNICIPALITY OF HUNTERS HILL

ADVERTISING SIGNAGE
CHURCH STREET OVERPASS
HUNTERS HILL

GENERAL ARRANGEMENT - SHEET 1

ARCADIS
ARCADIS AUSTRALIA PACIFIC PTY LIMITED
Level 16, 580 George Street, Sydney NSW 2000
Tel: +61 (0)2 8907 9000

NSW **Transport**
Roads & Maritime
Services
27-31 Argyle Street, Parramatta NSW 2150

PREPARED	CHECKED	REGISTRATION No OF PLANS	
DESIGN <u>JB</u>		DS2019/000865	
DRAWING <u>MV</u>		RTA BRIDGE NUMBER	BN201
APPROVED	DESIGN QA RECORDS	ISSUE STATUS: DA APPROVAL	
DIRECTOR		SHEET No DA.01	ISSUE 6

NSW **Department of Planning and Environment**

Issued under the Environmental Planning and Assessment Act 1979
Approved Section 4.55 (1A) Modification Application

No: DA 10082 MOD 1 Granted on 31 August 2023

Signed: AW Sheet No: 1 of 2


DIGITAL SIGNAGE PLAN
SCALE 1 : 100

JCDecaux


Level 16, 1 York Street
Sydney NSW 2000
Australia

Tel: +61 (0)2 9557 6555
www.jcdecaux.com.au

- NOTES**
- 1. SCALES AS SHOWN.
 - 2. DIMENSIONS SHOWN ARE IN MILLIMETRES.

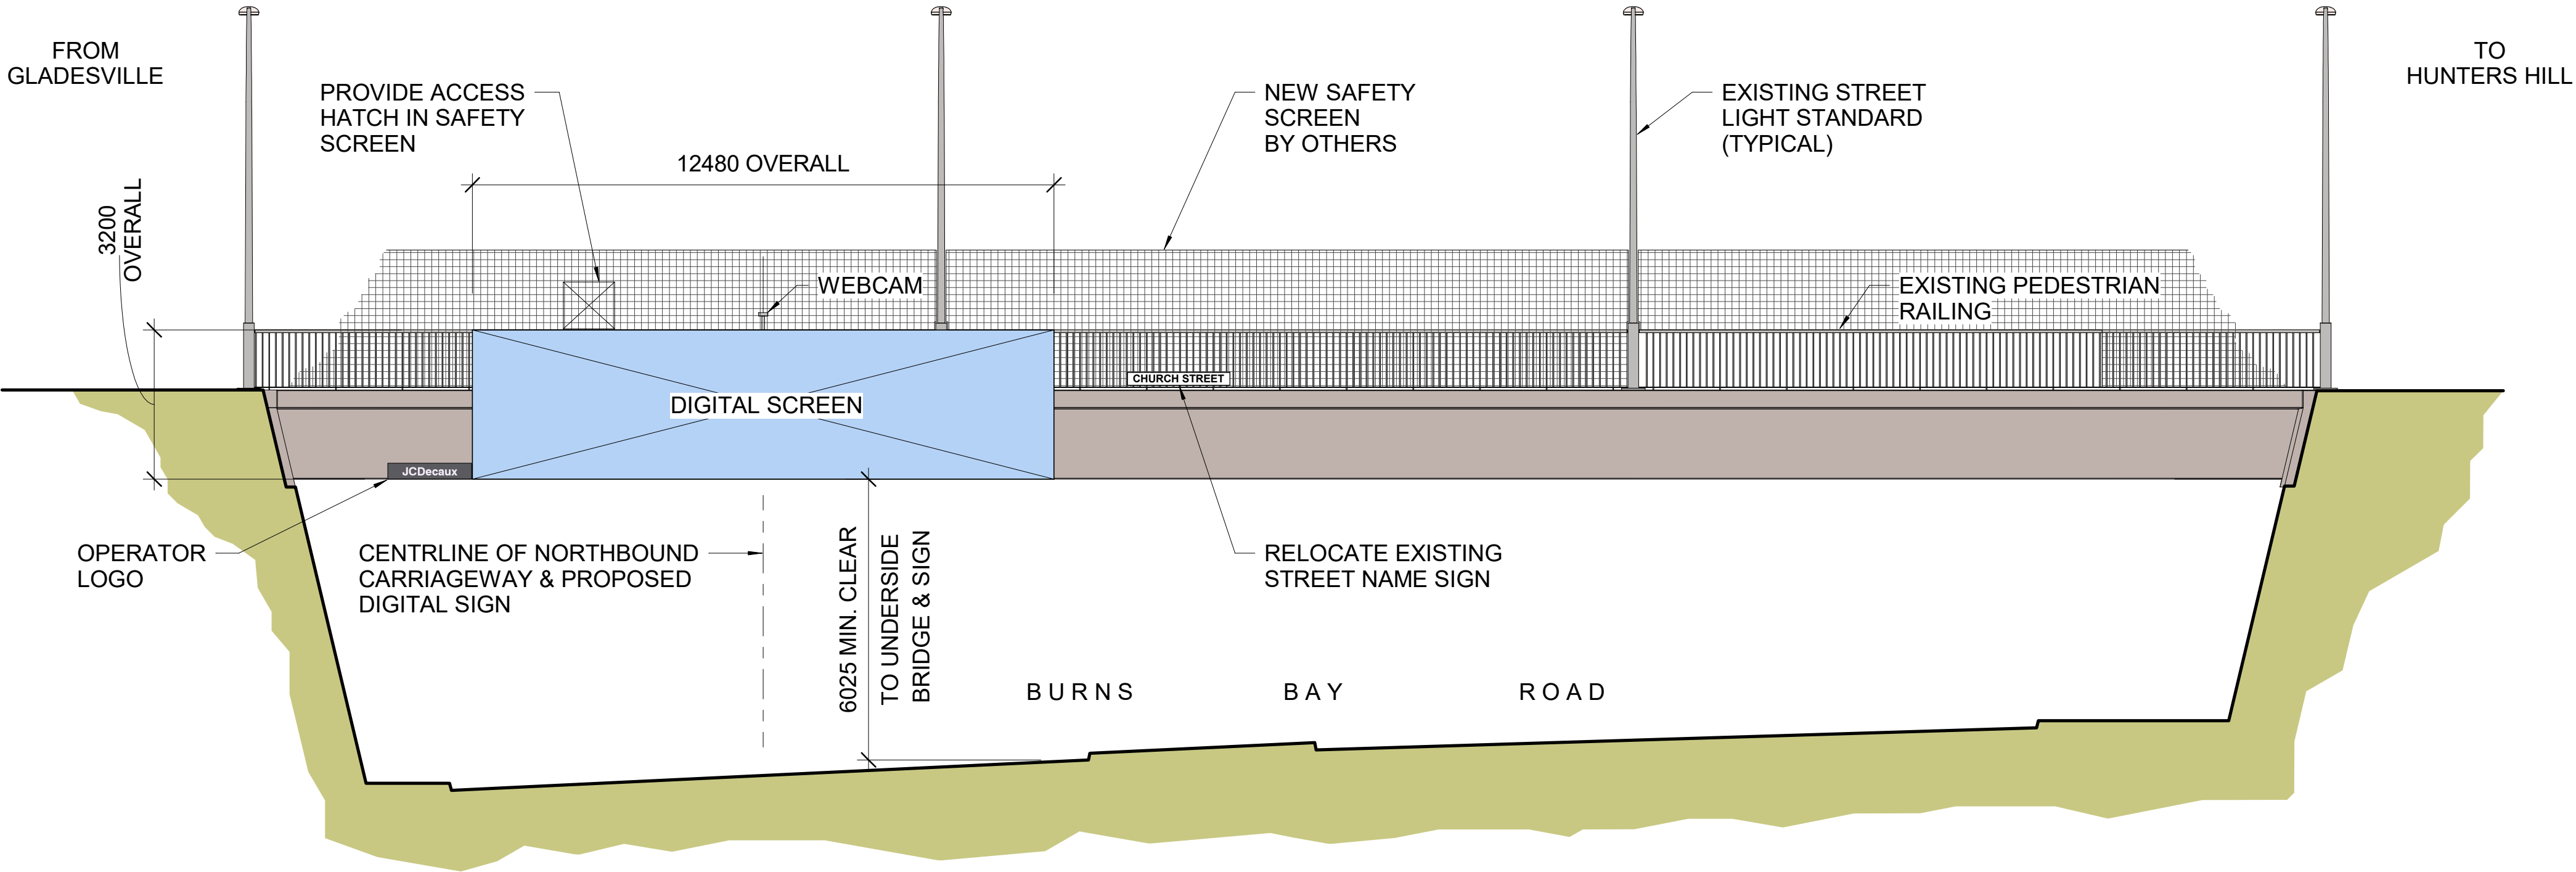

SOUTH ELEVATION - OUTBOUND
SCALE 1 : 100

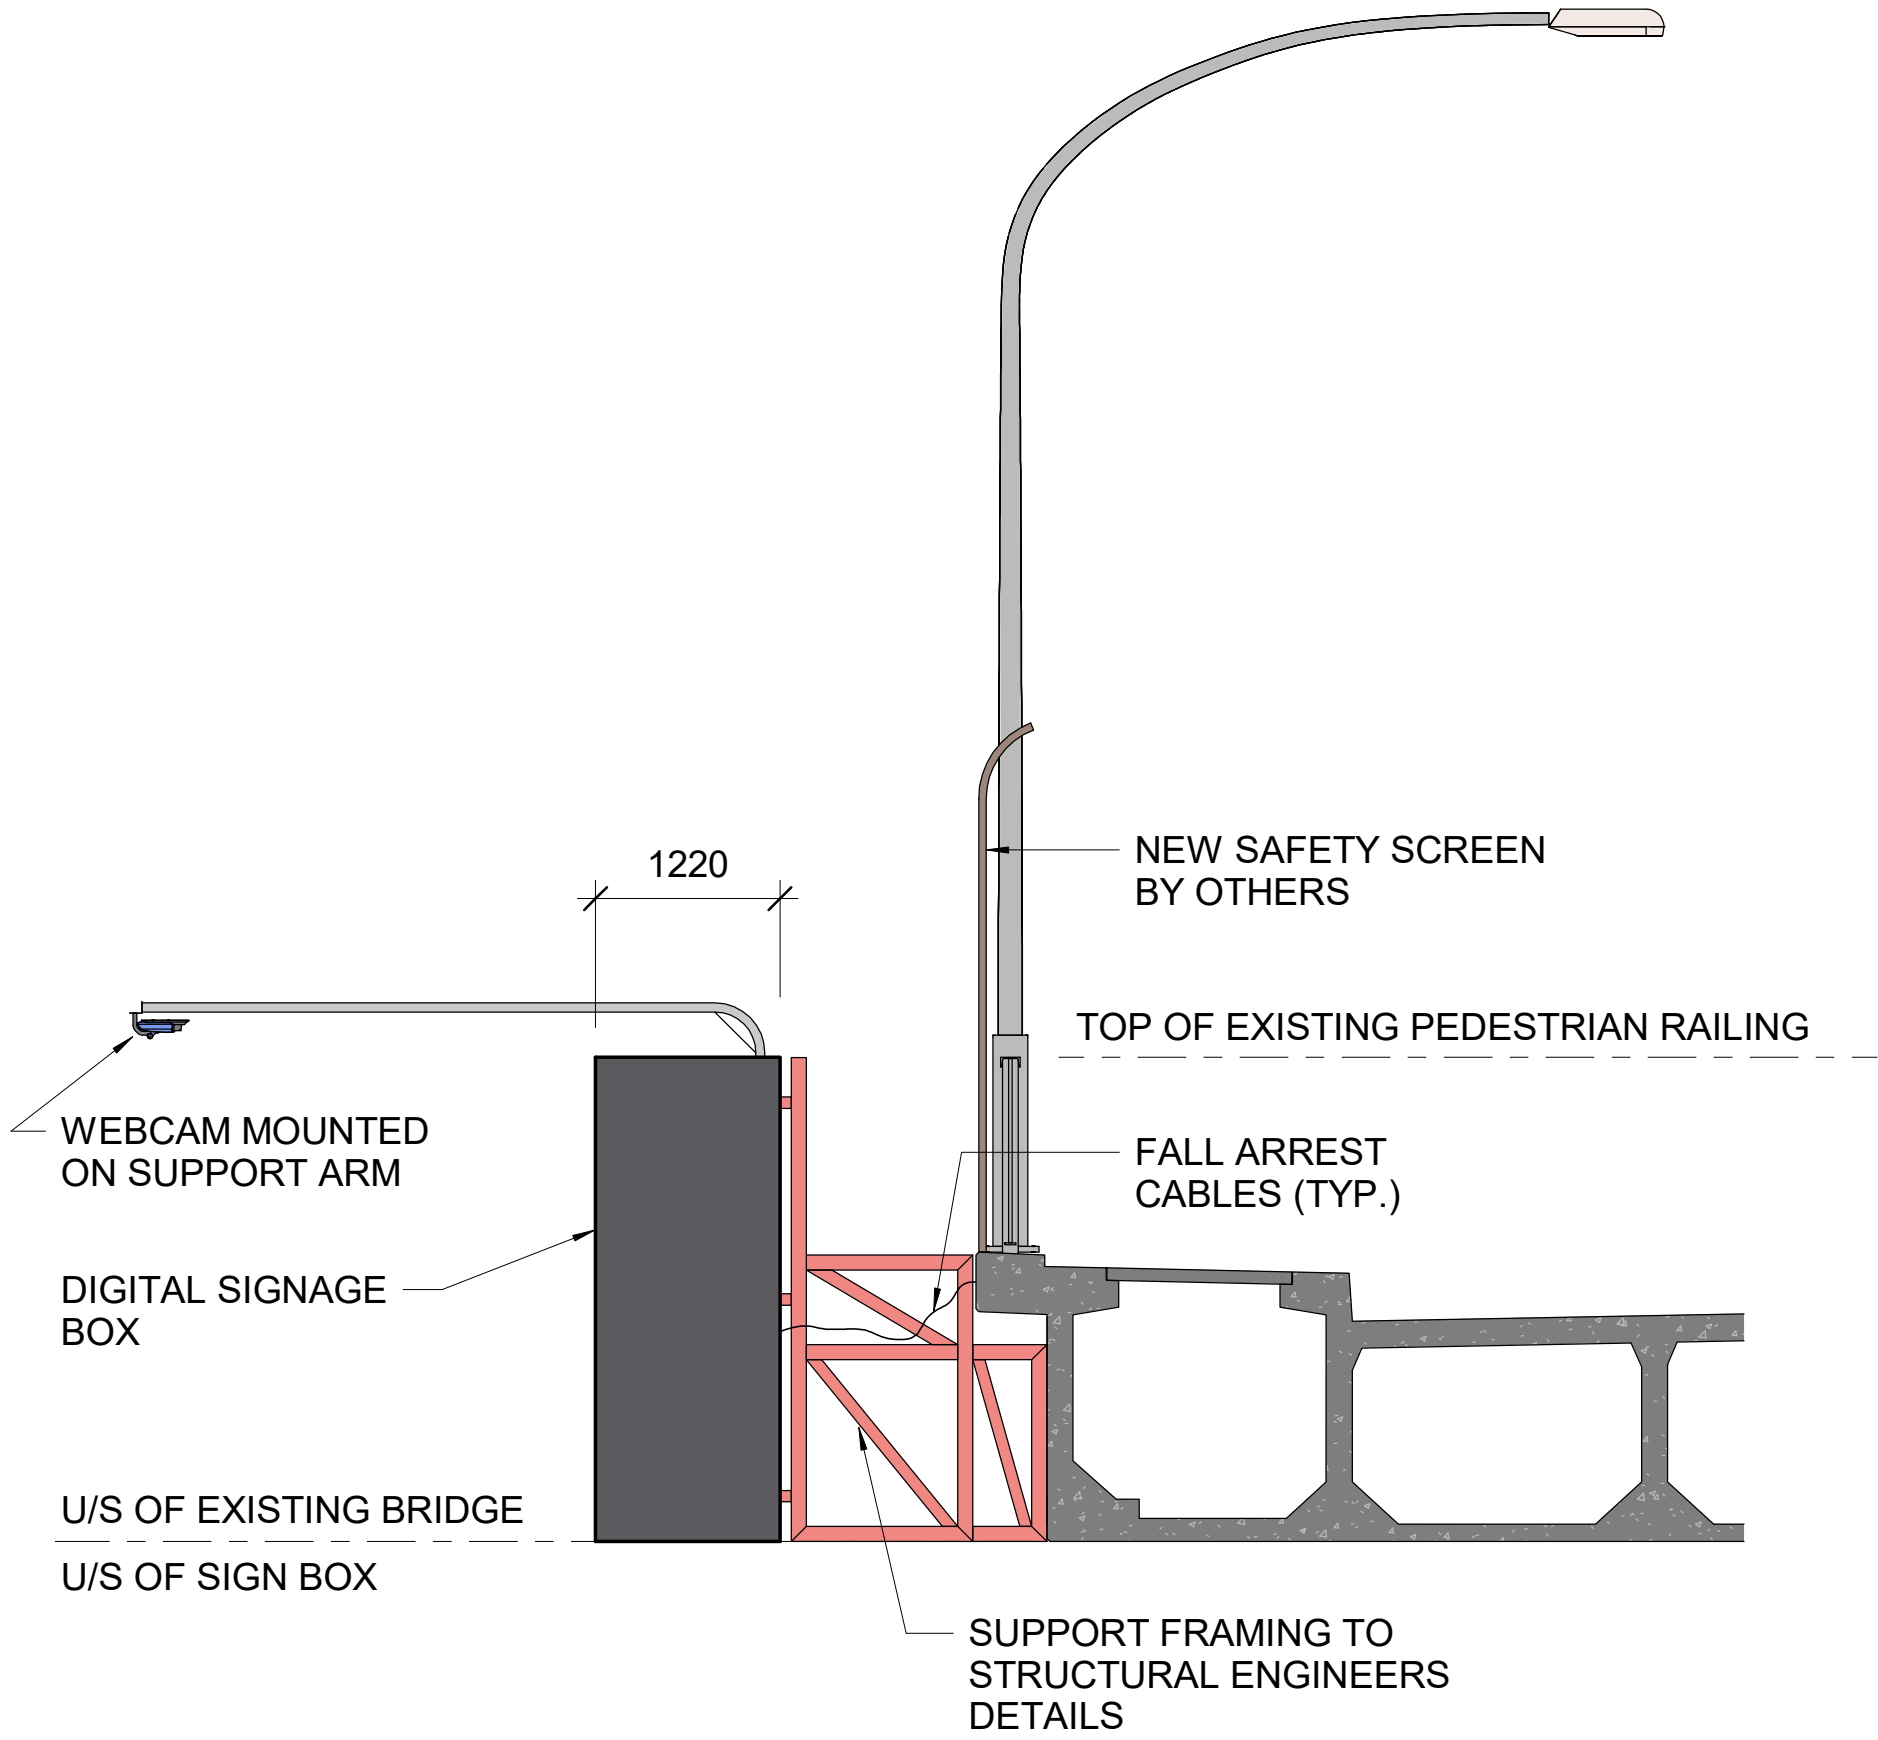

TYPICAL SECTION
SCALE 1 : 50



Department of Planning
and Environment

Issued under the Environmental Planning and Assessment Act 1979
Approved Section 4.55 (1A) Modification Application

No: DA 10082 MOD 1 Granted on 31 August 2023

Signed: AW Sheet No: 2 of 2

6	20/06/23	MINOR REVISIONS							
5	24/03/21	DECOMMISSIONED TELCO INFORMATION REMOVED							
4	16/03/21	PROPOSED INBOUND SIGN REMOVED							
3	16/12/19	ISSUED FOR DA APPROVAL							
2	13/12/19	SIGN SIZE AMENDED							
1	27/08/19	ISSUED FOR INFORMATION							
ISSUE	DATE	REVISION				PREP		CHECK	AUTH
ROADS AND MARITIME SERVICES OF NEW SOUTH WALES									
CHURCH STREET					MUNICIPALITY OF HUNTERS HILL				
ADVERTISING SIGNAGE CHURCH STREET OVERPASS HUNTERS HILL									
GENERAL ARRANGEMENT - SHEET 2									
 ARCADIS ARCADIS AUSTRALIA PACIFIC PTY LIMITED Level 16, 580 George Street, Sydney NSW 2000 Tel: +61 (0)2 8907 9000					 Transport Roads & Maritime Services 27-31 Argyle Street, Parramatta NSW 2150				
PREPARED		CHECKED		REGISTRATION No OF PLANS					
DESIGN JB		_____		DS2019/000865					
DRAWING MV		_____		RTA BRIDGE NUMBER			BN201		
APPROVED DESIGN QA RECORDS				ISSUE STATUS:			DA APPROVAL		
----- DIRECTOR -----				SHEET No DA.02			ISSUE 6		



Level 16, 1 York Street
Sydney NSW 2000
Australia

Tel: +61 (0)2 9557 6555
www.jcdecaux.com.au