

Maximum Patrons at any one time is 70


NOTE:
✓ DENOTES DOORWAY & SWING DIRECTION
== DENOTES WINDOW
WALL THICKNESSES ARE APPROXIMATE



Project: PLAN SHOWING INTERNAL LAYOUT OF "LONG'S COTTAGE"
PENRITH LAKES, OLD CASTLEREAGH ROAD
PENRITH

Principal: PDI Property Pty Ltd			
Scale 1:100	Date 3/11/2022	Council Ref. ----	
	Datum ----	L.G.A. PENRITH	
Calc's L.H.	Drawn.	Proj.Man.	UBD Ref.:

Sheet No.	02	of	02	Sheets
Our Ref.	1740			
Dir.	Z:\1740			
Dwg. [Rev]	1740T14 [00]			

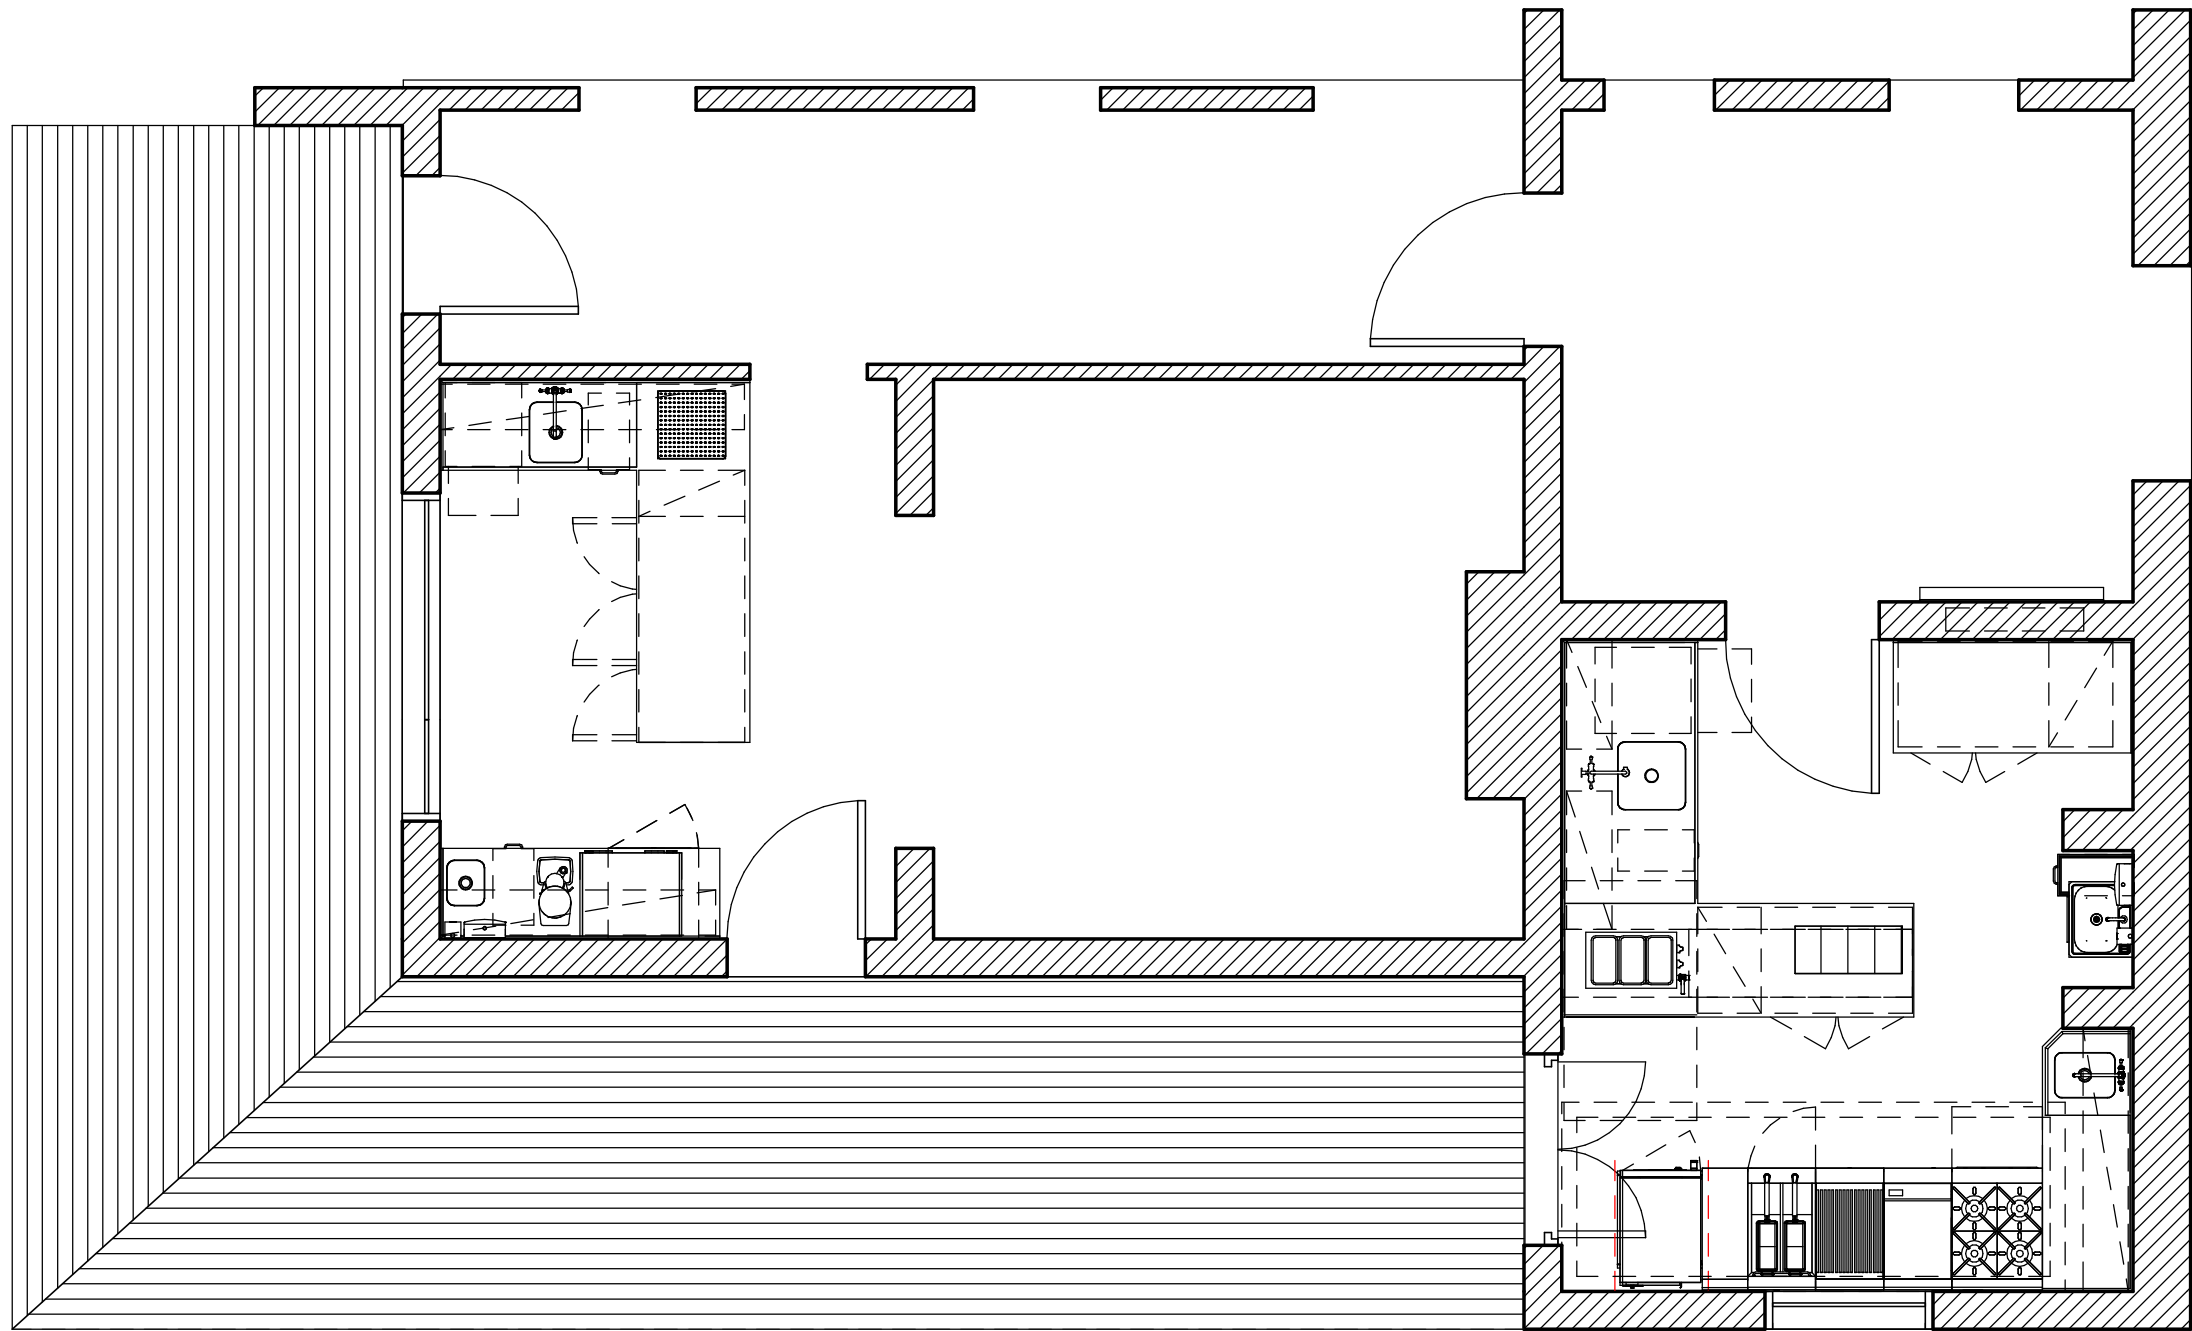

ALPHA
CATERING EQUIPMENT

Matthew Cambridge
2060 - 2062 Castlereagh Road, Penrith NSW 2750
M: 0428 901 652 P: (02) 4732 1830

Revisions

Project
RESTAURANT / CAFE

Address
PENRITH

Title
SITE PLAN

Project No.
23055

Drawn by
NH

Scale
1 : 50

Sheet size
A3


Issue
CONCEPT DESIGN


Revision No.

Revision date


Drawing number

100

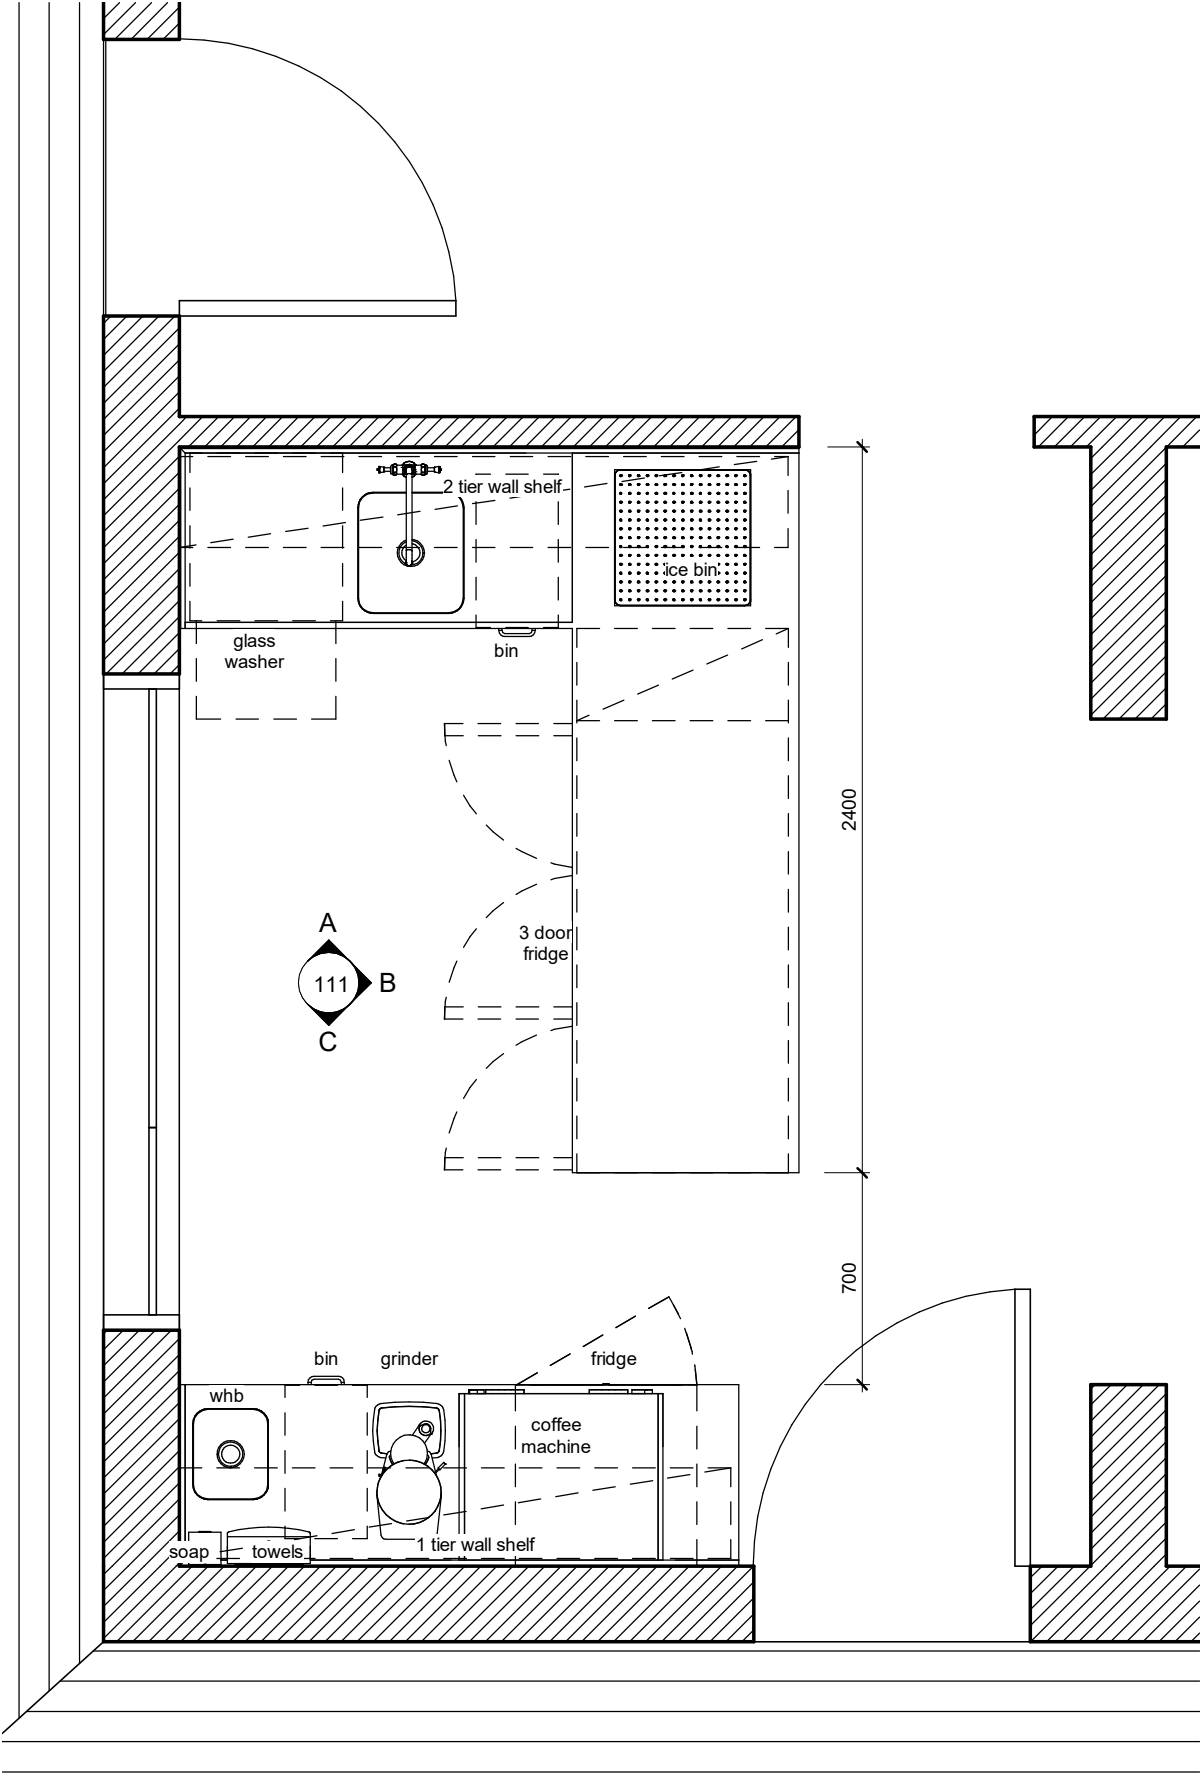


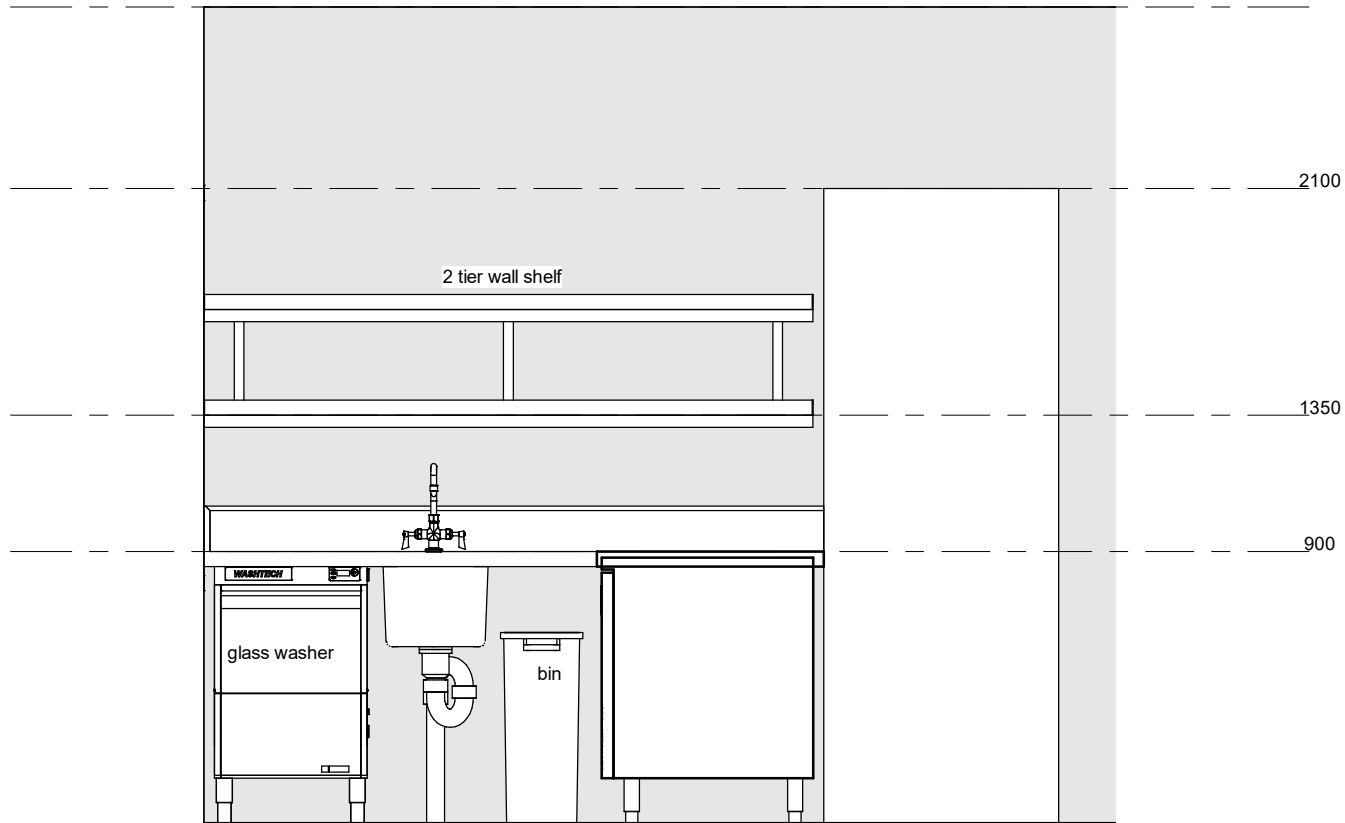

A GLASS WASH
1 : 25

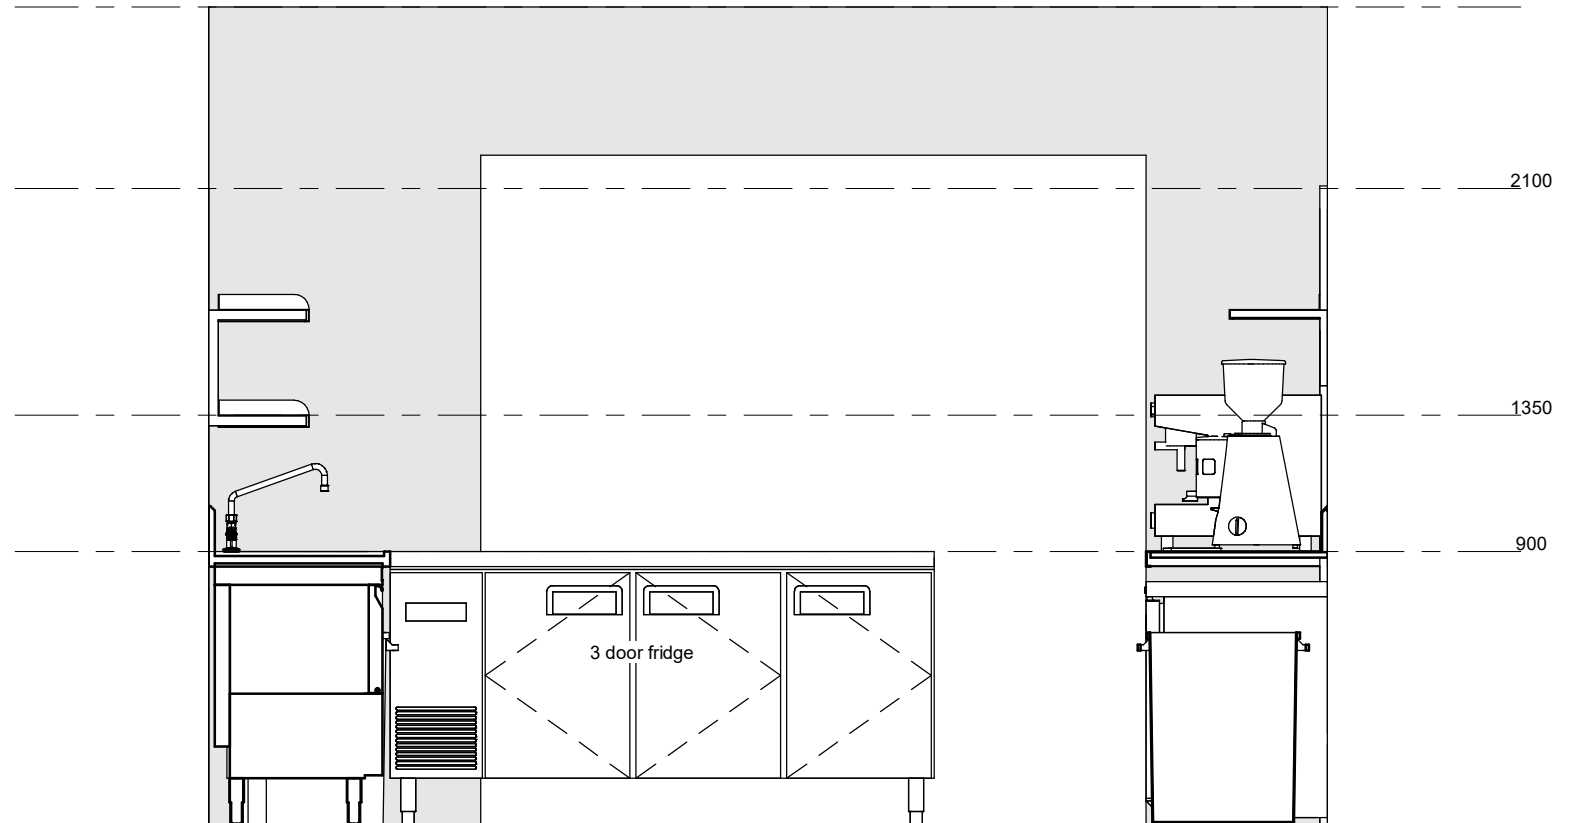

B PREP BENCH
1 : 25

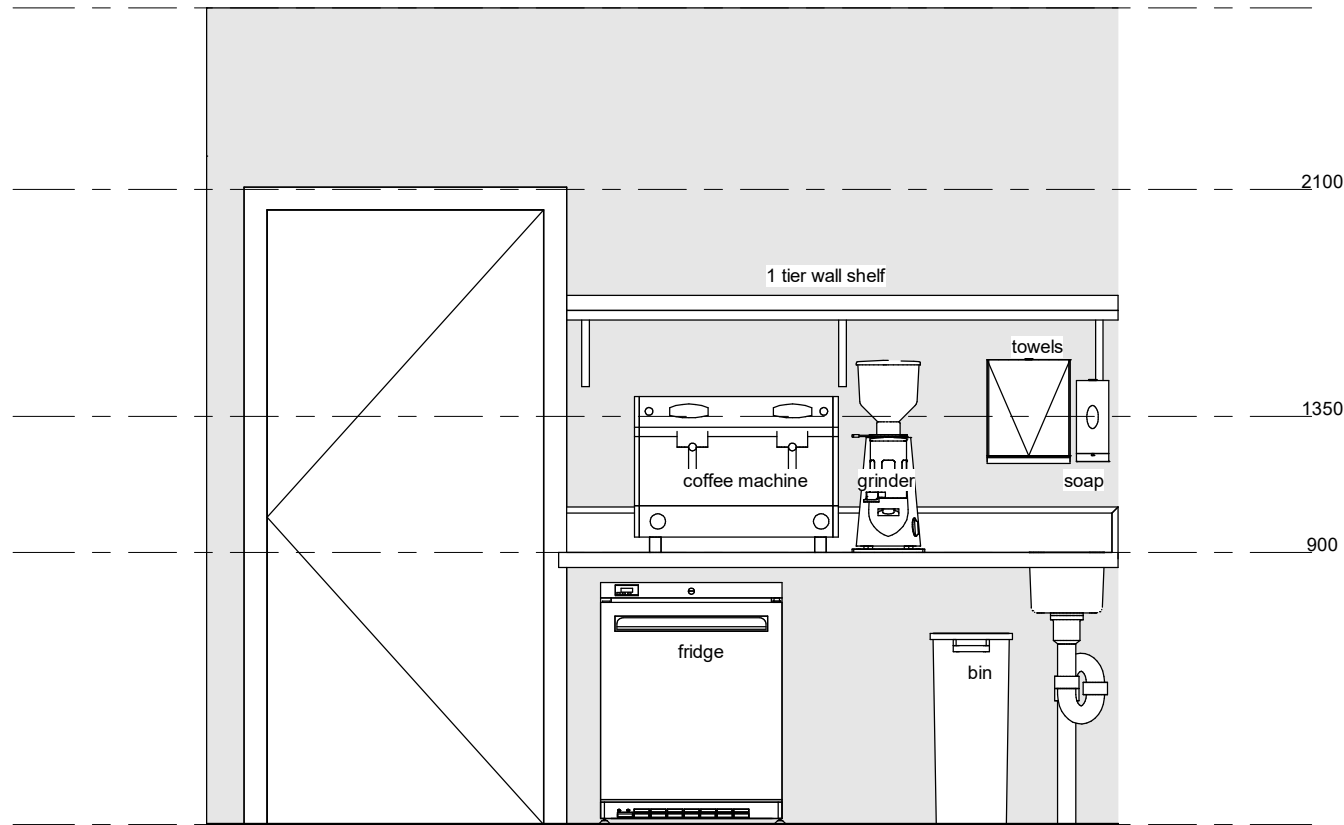

C BARRISTA STATION
1 : 25

ALPHA
CATERING EQUIPMENT

Matthew Cambridge
2060 - 2062 Castlereagh Road, Penrith NSW 2750
M: 0428 901 652 P: (02) 4732 1830

Revisions

Project
RESTAURANT / CAFE
Address
PENRITH



Title
CAFE ELEVATIONS

Project No. 23055	Drawn by NH	Scale 1 : 25	Sheet size A3
----------------------	----------------	-----------------	------------------

Issue CONCEPT DESIGN	
Revision No.	Revision date

Drawing number

111

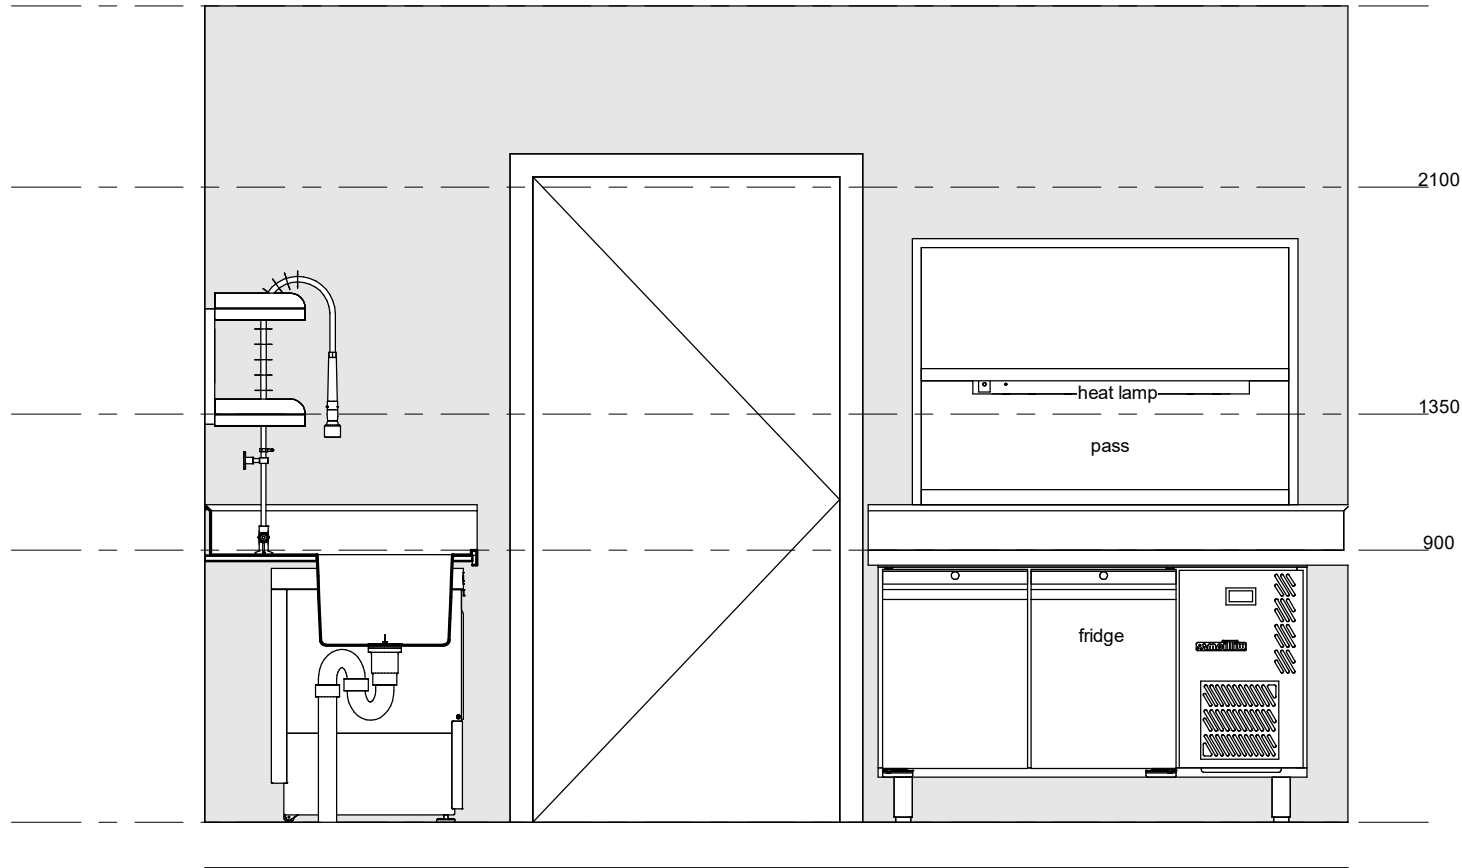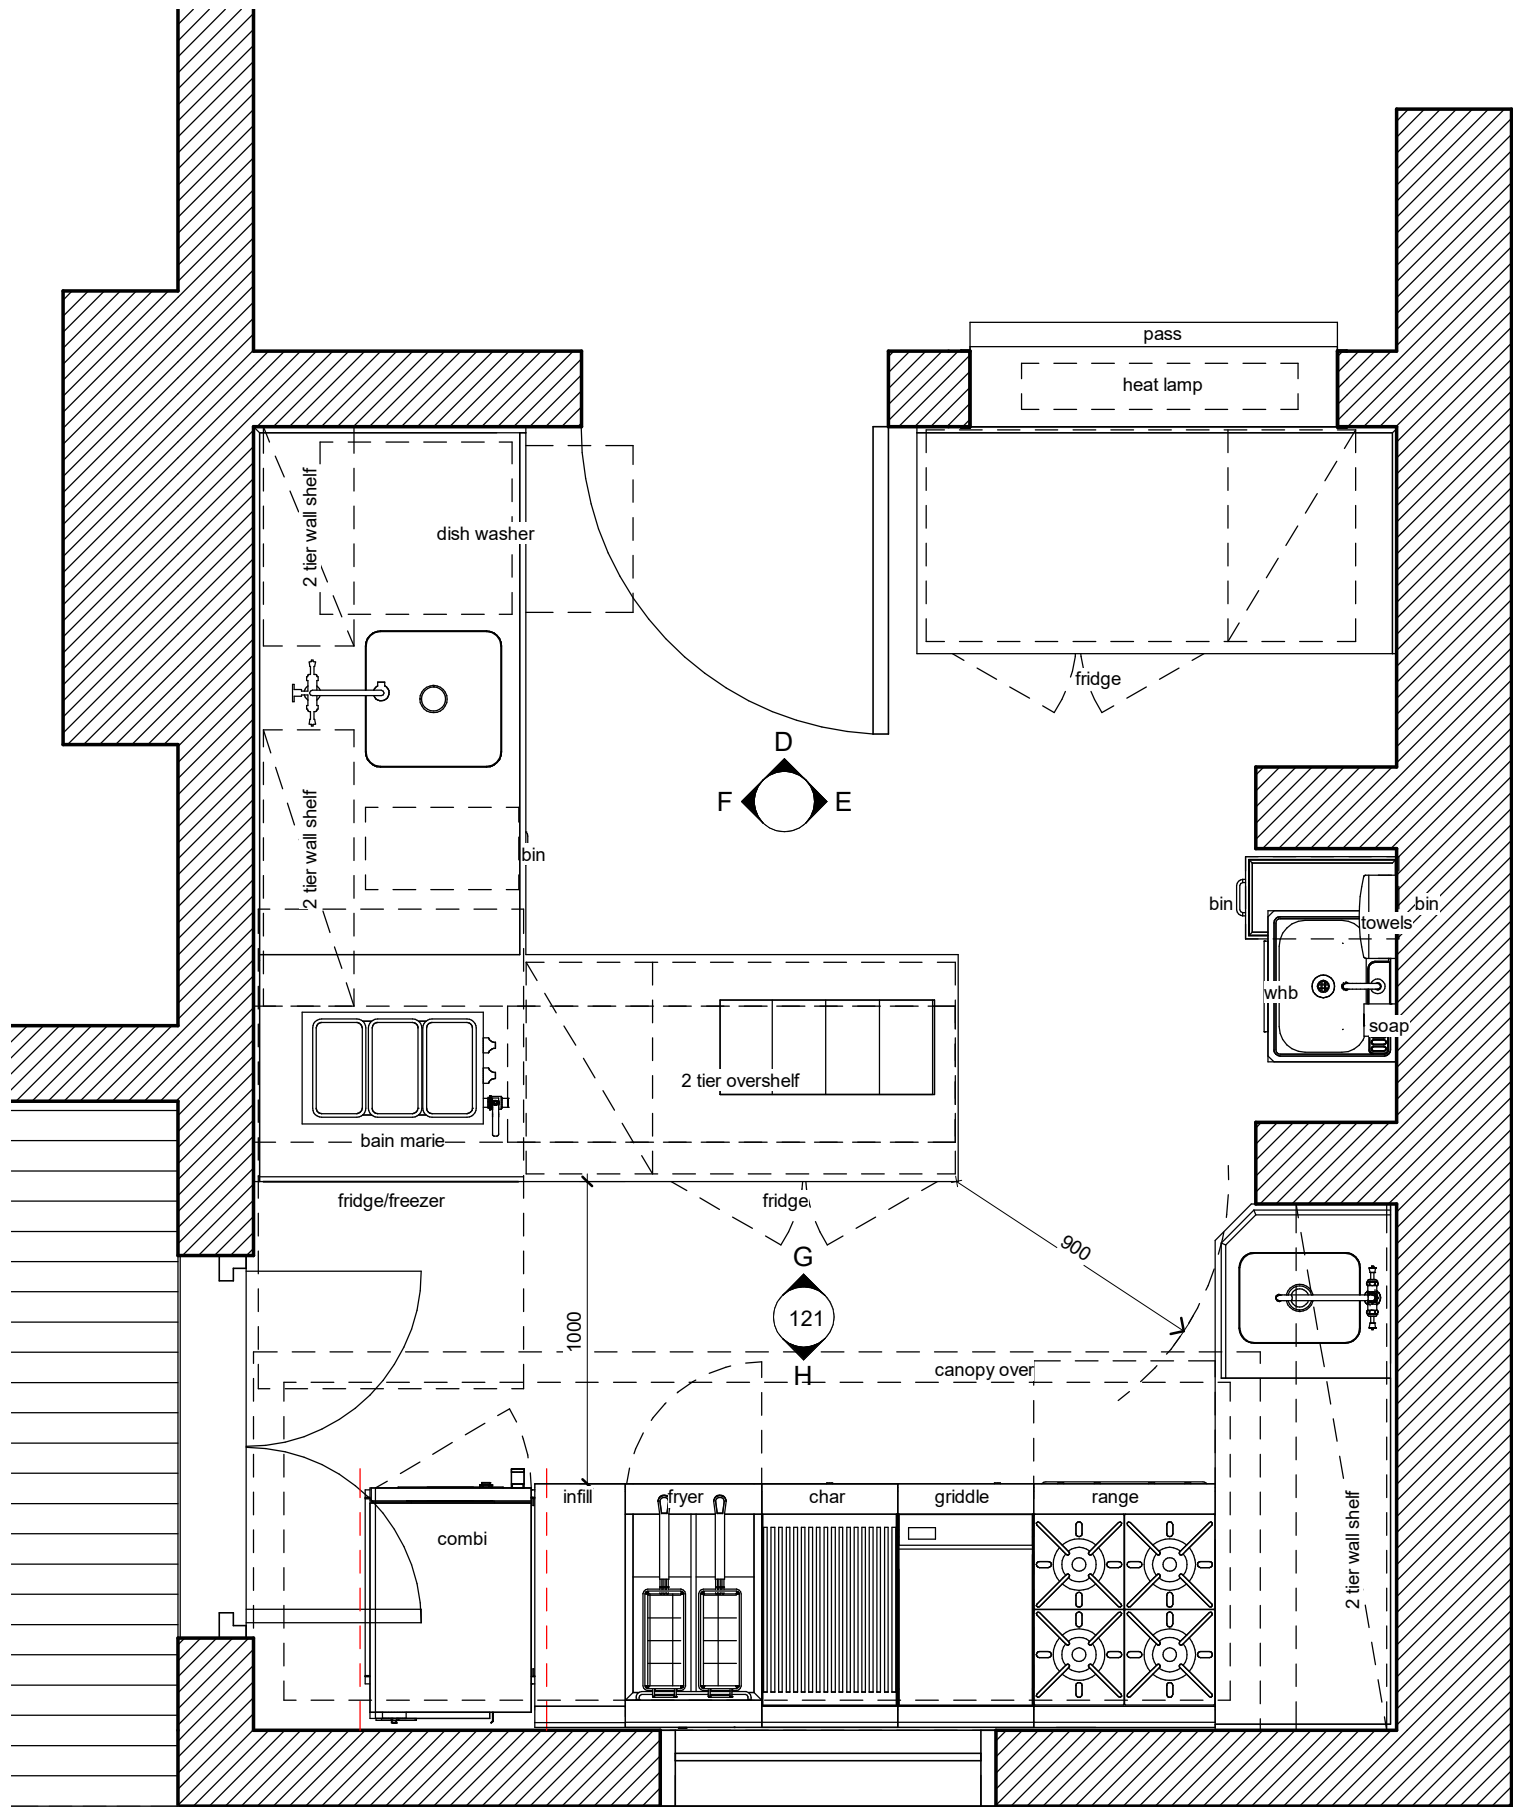

D PASS
1 : 25

ALPHA
CATERING EQUIPMENT

Matthew Cambridge
2060 - 2062 Castlereagh Road, Penrith NSW 2750
M: 0428 901 652 P: (02) 4732 1830

Revisions

Project
RESTAURANT / CAFE
Address
PENRITH


Title
KITCHEN

Issue
CONCEPT DESIGN


Drawing number

Project No. 23055	Drawn by NH	Scale 1 : 25	Sheet size A3	Revision No.	Revision date
----------------------	----------------	-----------------	------------------	--------------	---------------


120

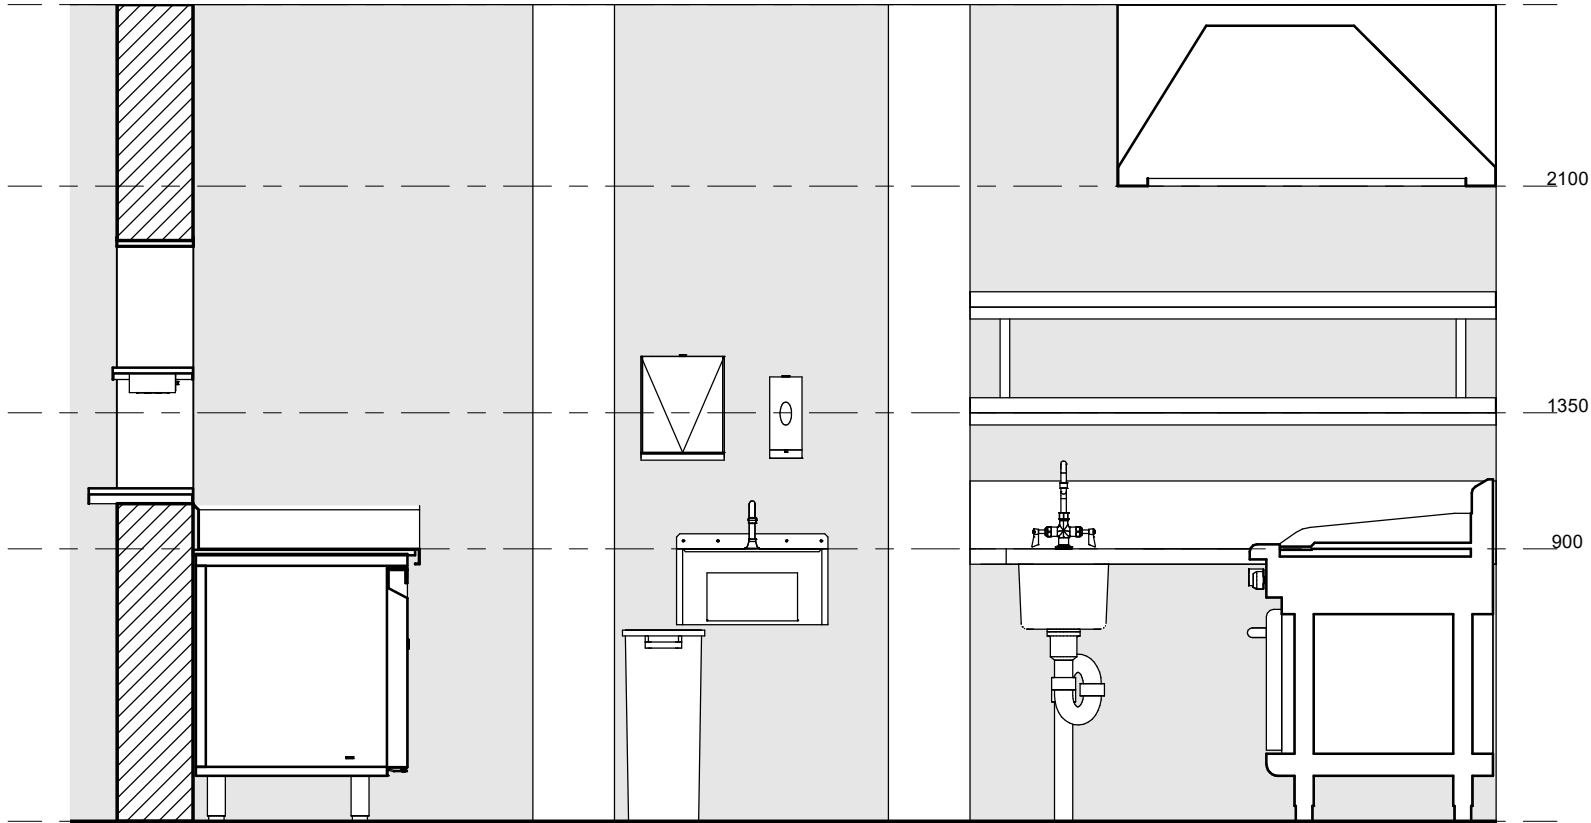


E WET PREP
1 : 25

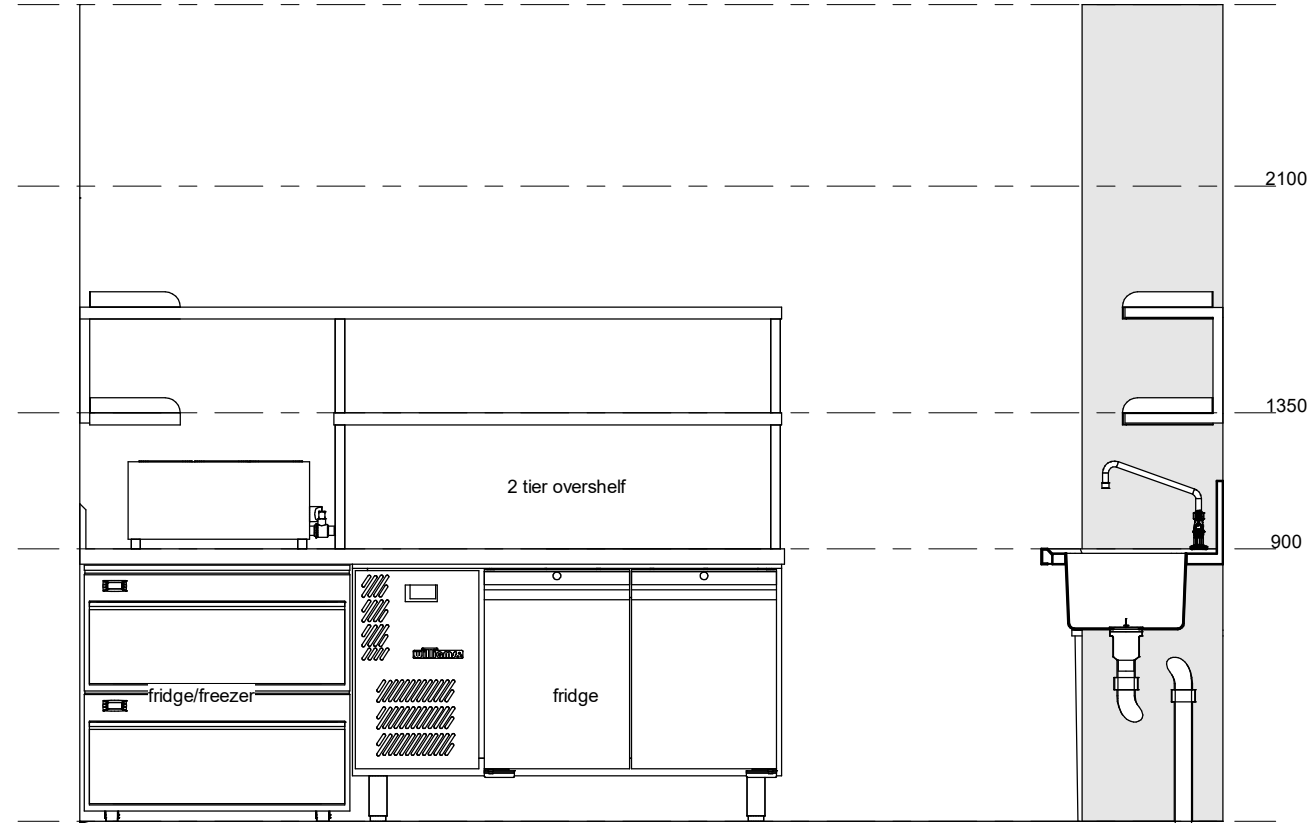

G PREP
1 : 25

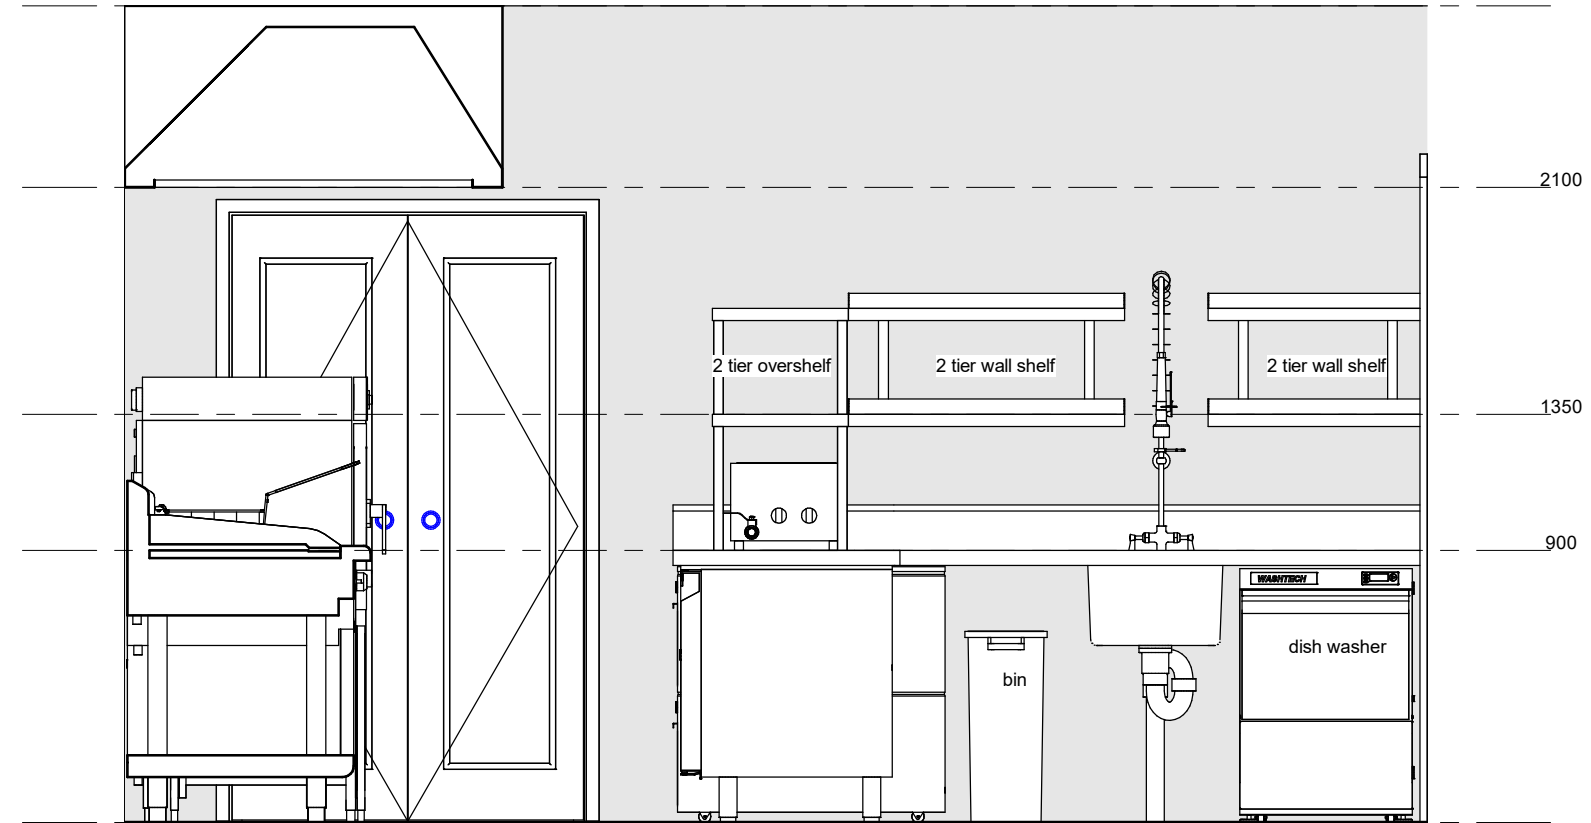

F DISH WASH
1 : 25

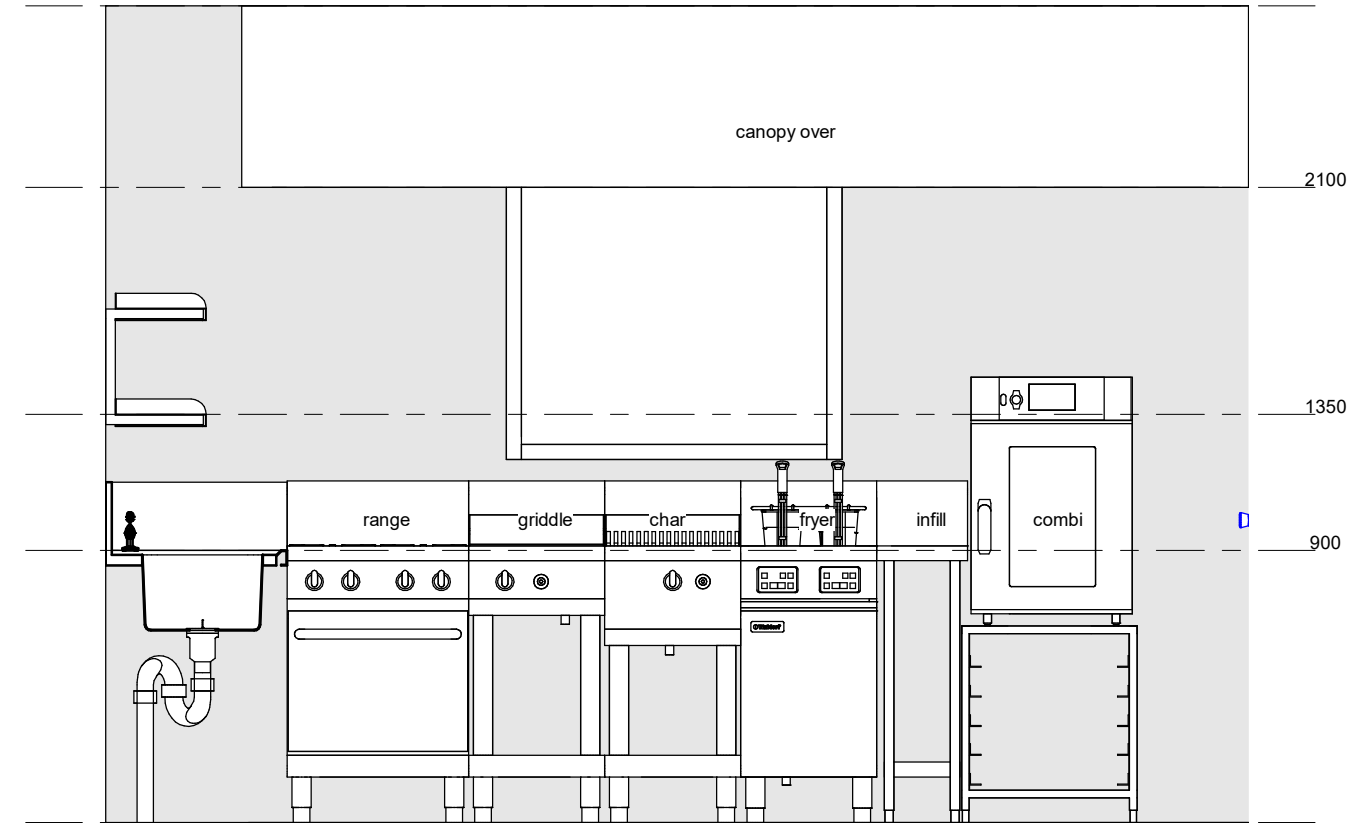

H COOKLINE
1 : 25