



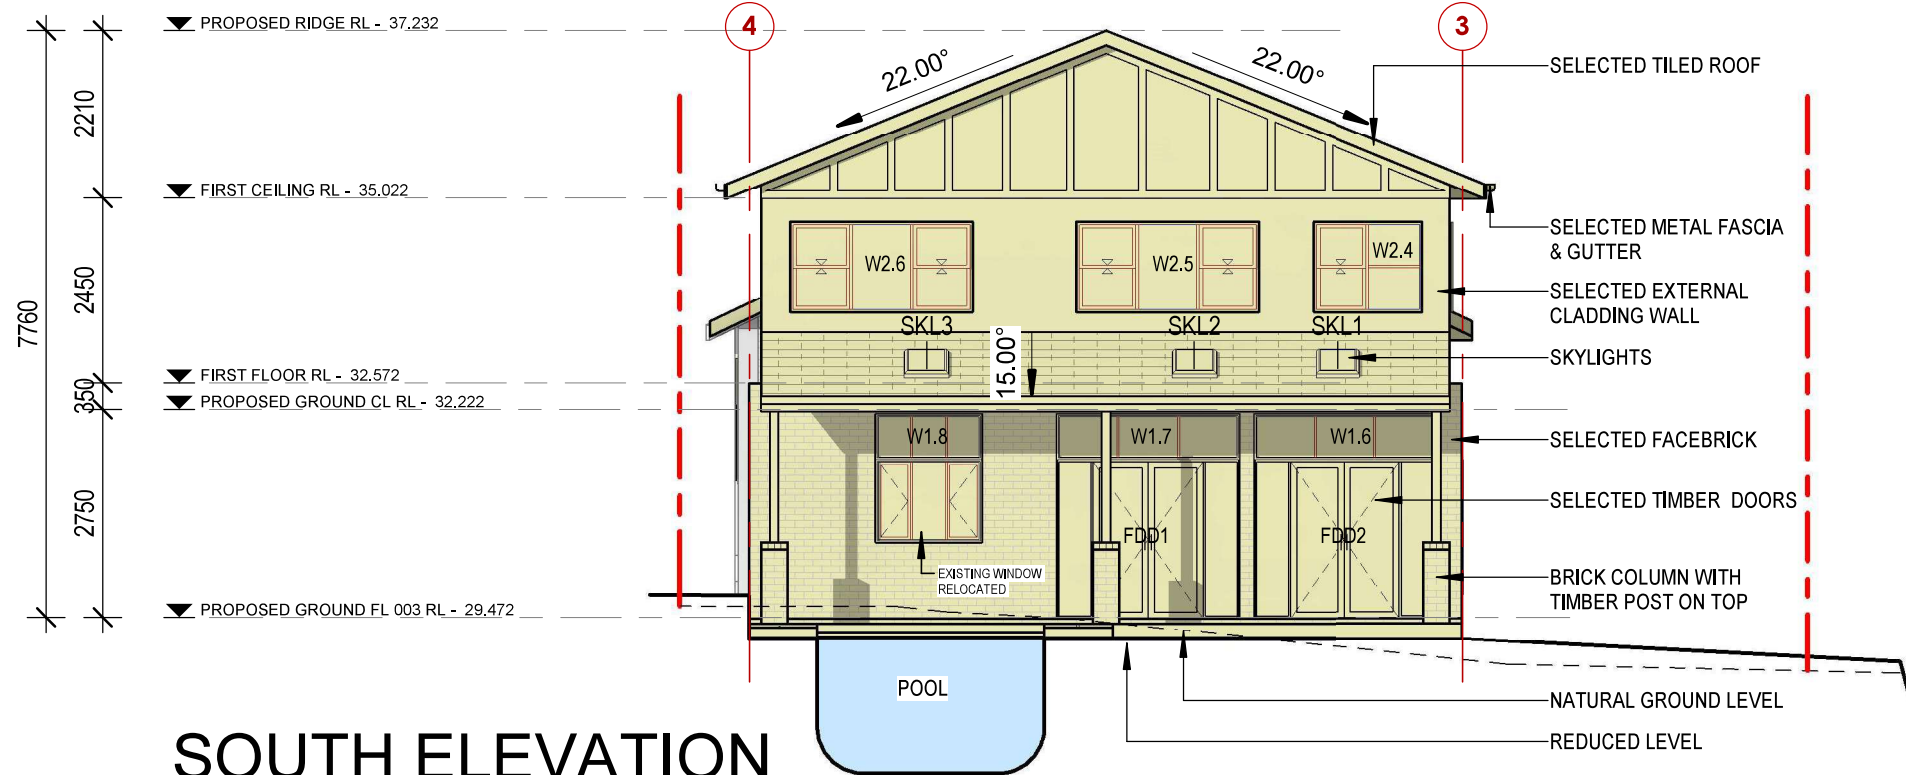

SOUTH ELEVATION

1 : 100

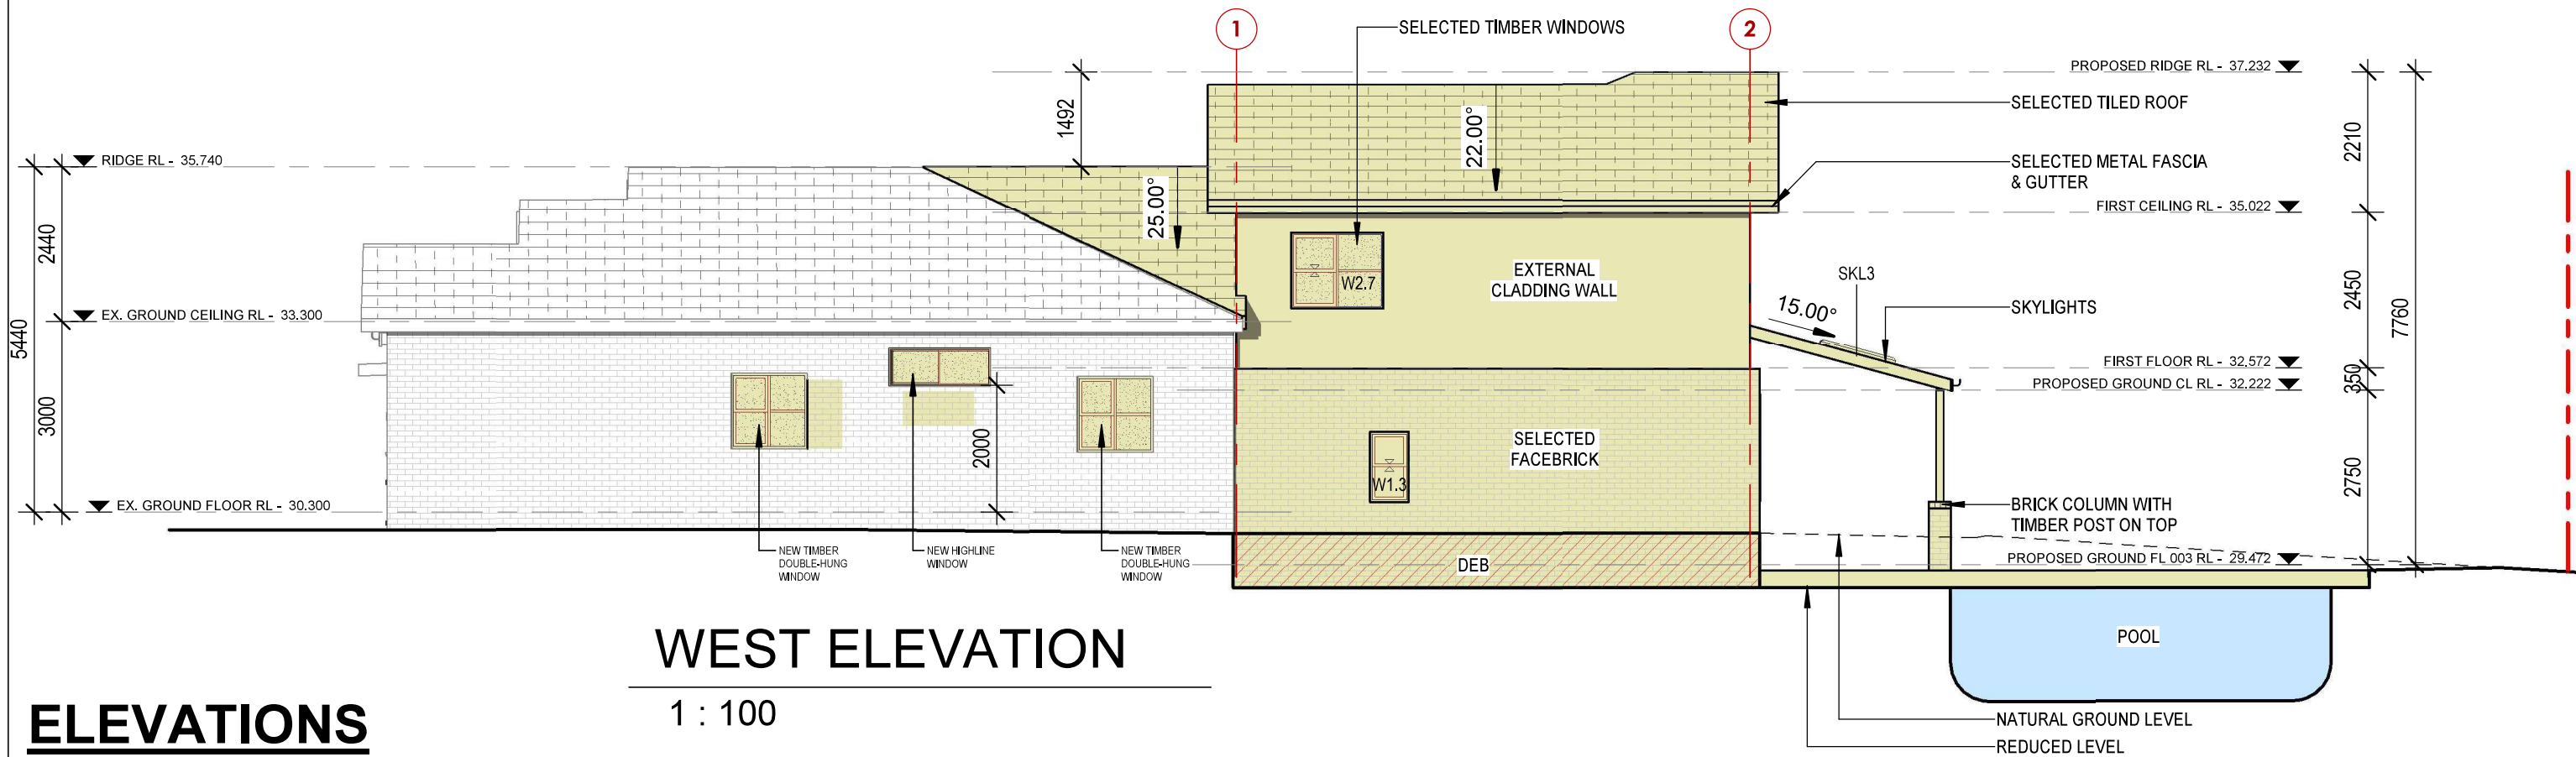

WEST ELEVATION

1 : 100

ELEVATIONS

GENERAL NOTES:

The information contained in this document is copyright of Home Impact Designs Pty Ltd and may not be used or reproduced for any other project or purpose.

All dimensions and levels to be verified on site and any discrepancies to be reported for direction prior to the commencement of work.

Use figured dimensions only. Do not scale from drawings. Home Impact Pty Ltd cannot guarantee the accuracy of content and format for copies of drawings issued electronically. Drawings are to be read in conjunction with all other contract documents.

The drawing shall not be used for construction unless endorsed "For Construction" and authorized for issue. Construction is not to commence until approval is determined by relevant council.

All construction in accordance with all relevant building codes. All structural, mechanical & hydraulic details (if required) are to be prepared by a qualified engineer. Boundary setbacks to be confirmed by a qualified surveyor.

ISSUE	AMENDMENT	DATE	ISSUE BY	CHECKED
A	ISSUE CONCEPT	01.12.22	S.G	M.S
B	CLIENT AMENDMENTS	16.12.22	S.G	M.S
C	CLIENT AMENDMENTS	08.03.23	S.G	S.G
D	CLIENT AMENDMENTS	10.03.23	S.G	S.G
E	CLIENT AMENDMENTS	17.03.23	S.G	S.G
F	CLIENT AMENDMENTS	29.03.23	S.G	S.G
G	ISSUE FOR DA - DRAFT	06.04.23	S.G	S.G
H	ISSUE FOR DA	30.06.23	S.G	S.G



2/805 New Canterbury Road Dulwich Hill NSW 2203
www.homeimpact.com.au
Phone: 02 9559 8942 Fax: 02 9559 8943

ABN: 61 609 075 943 Builders Lic: 290429C

Client : RODNEY HODDER & BLAIR WEIR

Location :
88 CRINAN ST, HURLSTONE PARK
LOT 1, DP 5924 CANTERBURY
BANKSTOWN COUNCIL 2193

ISSUE FOR DA

JOB NO: 2022-056

SCALE: 1 : 100@A3


ISSUE: H Please discard all other plans

SHEET NO:

A200


LOCATION: B:\01 - Projects - DESIGN & CONSTRUCTION\Crinan St, 88, Hurlstone Park (2022-056)\01 - Architecturals\01 - Revit\Crinan St, 88, Hurlstone Park - Rev H.rvt

PRINTED: 30/06/2023 2:43:45 PM

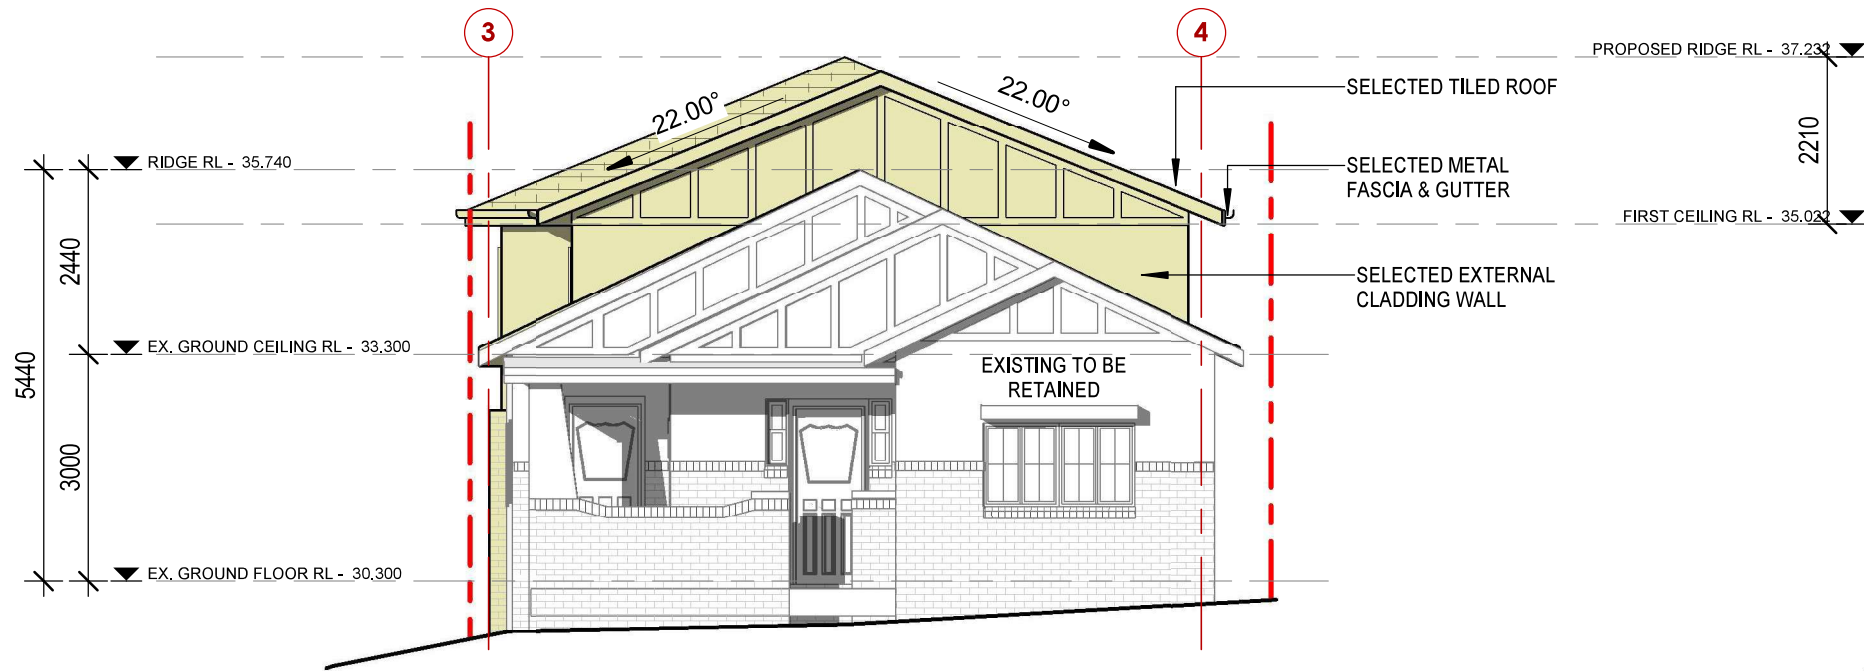


NORTH ELEVATION

1 : 100

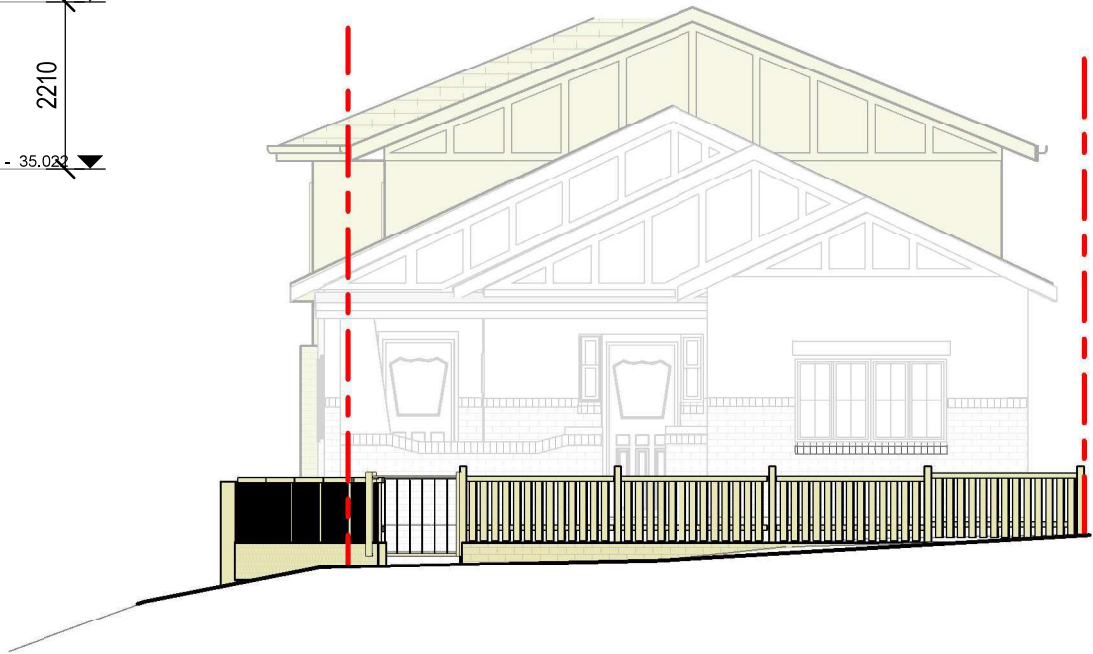

FENCING ELEVATION

1 : 100

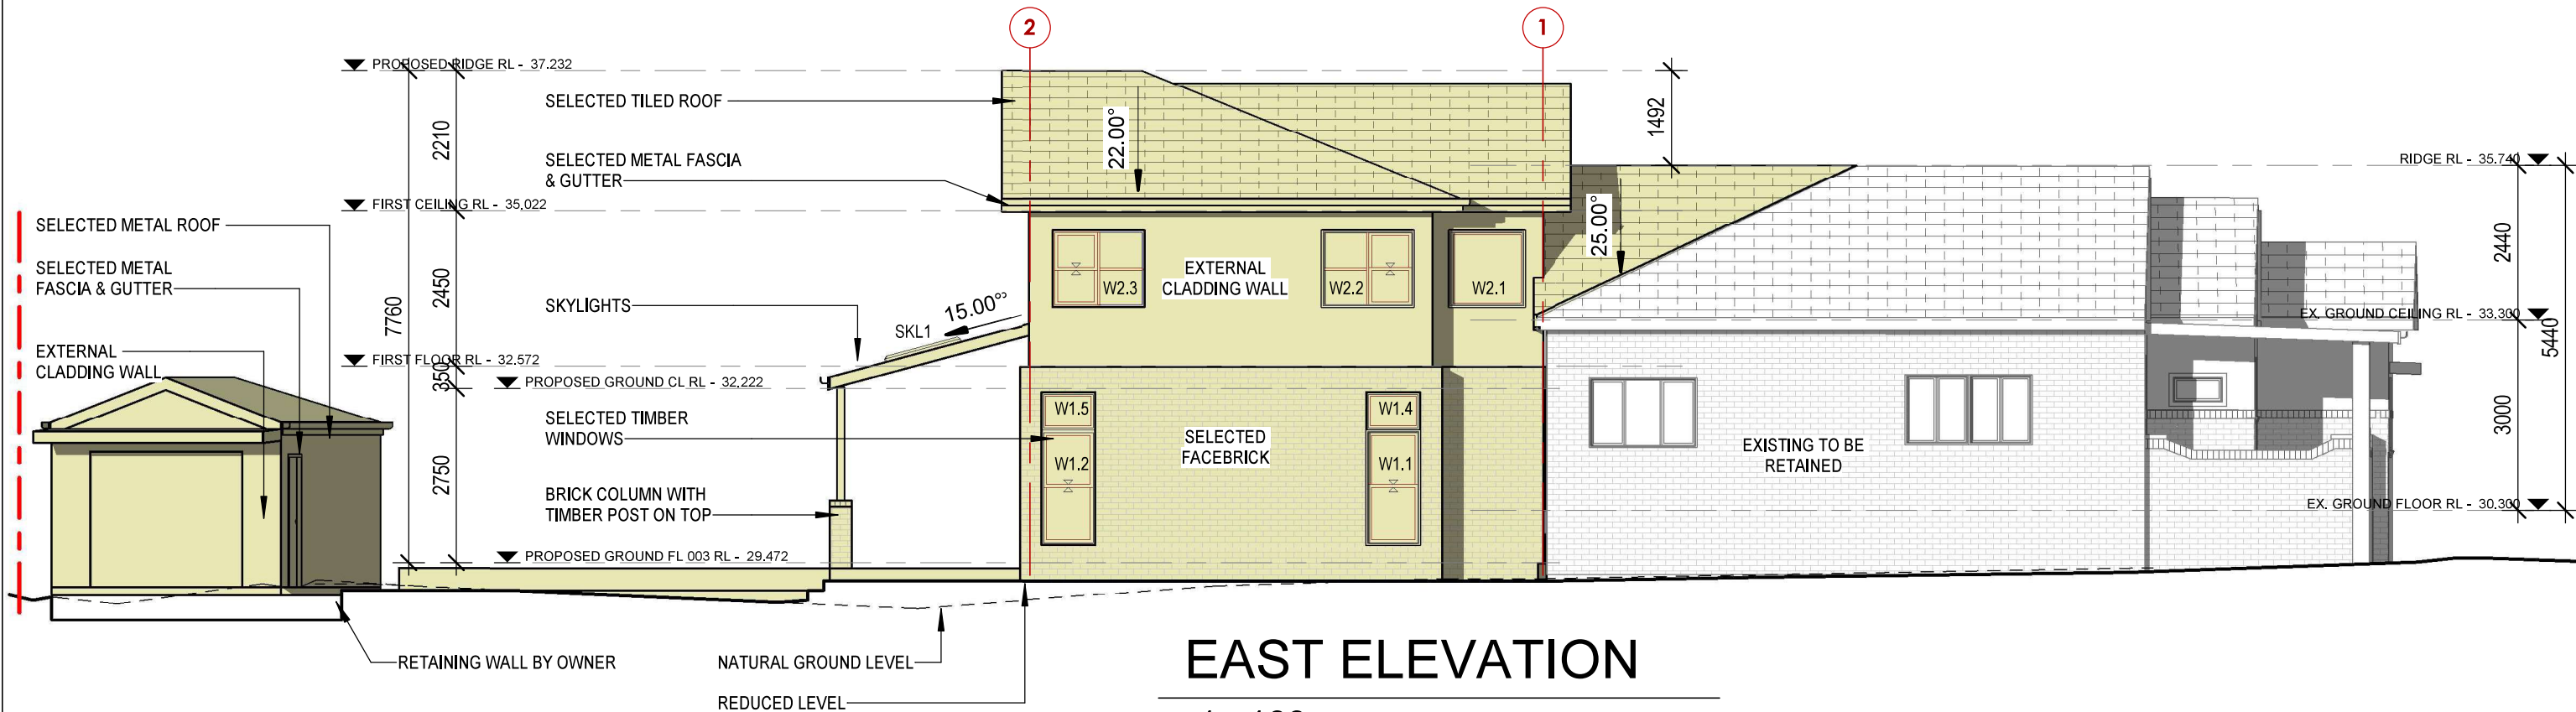

EAST ELEVATION

1 : 100

ELEVATIONS

GENERAL NOTES:					
The information contained in this document is copyright of Home Impact Designs Pty Ltd and may not be used or reproduced for any other project or purpose.					
All dimensions and levels to be verified on site and any discrepancies to be reported for direction prior to the commencement of work.					
Use figured dimensions only. Do not scale from drawings. Home Impact Pty Ltd cannot guarantee the accuracy of content and format for copies of drawings issued electronically. Drawings are to be read in conjunction with all other contract documents.					
The drawing shall not be used for construction unless endorsed "For Construction" and authorized for issue. Construction is not to commence until approval is determined by relevant council.					
All construction in accordance with all relevant building codes. All structural, mechanical & hydraulic details (if required) are to be prepared by a qualified engineer. Boundary setbacks to be confirmed by a qualified surveyor.					
ISSUE	AMENDMENT	DATE	ISSUE BY	CHECKED	
A	ISSUE CONCEPT	01.12.22	S.G	M.S	
B	CLIENT AMENDMENTS	16.12.22	S.G	M.S	
C	CLIENT AMENDMENTS	08.03.23	S.G	S.G	
D	CLIENT AMENDMENTS	10.03.23	S.G	S.G	
E	CLIENT AMENDMENTS	17.03.23	S.G	S.G	
F	CLIENT AMENDMENTS	29.03.23	S.G	S.G	
G	ISSUE FOR DA - DRAFT	06.04.23	S.G	S.G	
H	ISSUE FOR DA	30.06.23	S.G	S.G	

LOCATION: B:\01 - Projects - DESIGN & CONSTRUCTION\Crinan St, 88, Hurlstone Park (2022-056)\01 - Architectural\01 - Revit\Crinan St, 88, Hurlstone Park - Rev H.rvt

PRINTED: 30/06/2023 2:43:47 PM



DESIGN & BUILD

2/805 New Canterbury Road Dulwich Hill NSW 2203
www.homeimpact.com.au
Phone: 02 9559 8942 Fax: 02 9559 8943
ABN: 61 609 075 943 Builders Lic: 290429C

Client : RODNEY HODDER & BLAIR WEIR

Location :
88 CRINAN ST, HURLSTONE PARK
LOT 1, DP 5924 CANTERBURY
BANKSTOWN COUNCIL 2193

ISSUE FOR DA


JOB NO: 2022-056

SCALE: 1 : 100@A3

ISSUE: H Please discard all other plans


SHEET NO:

A201

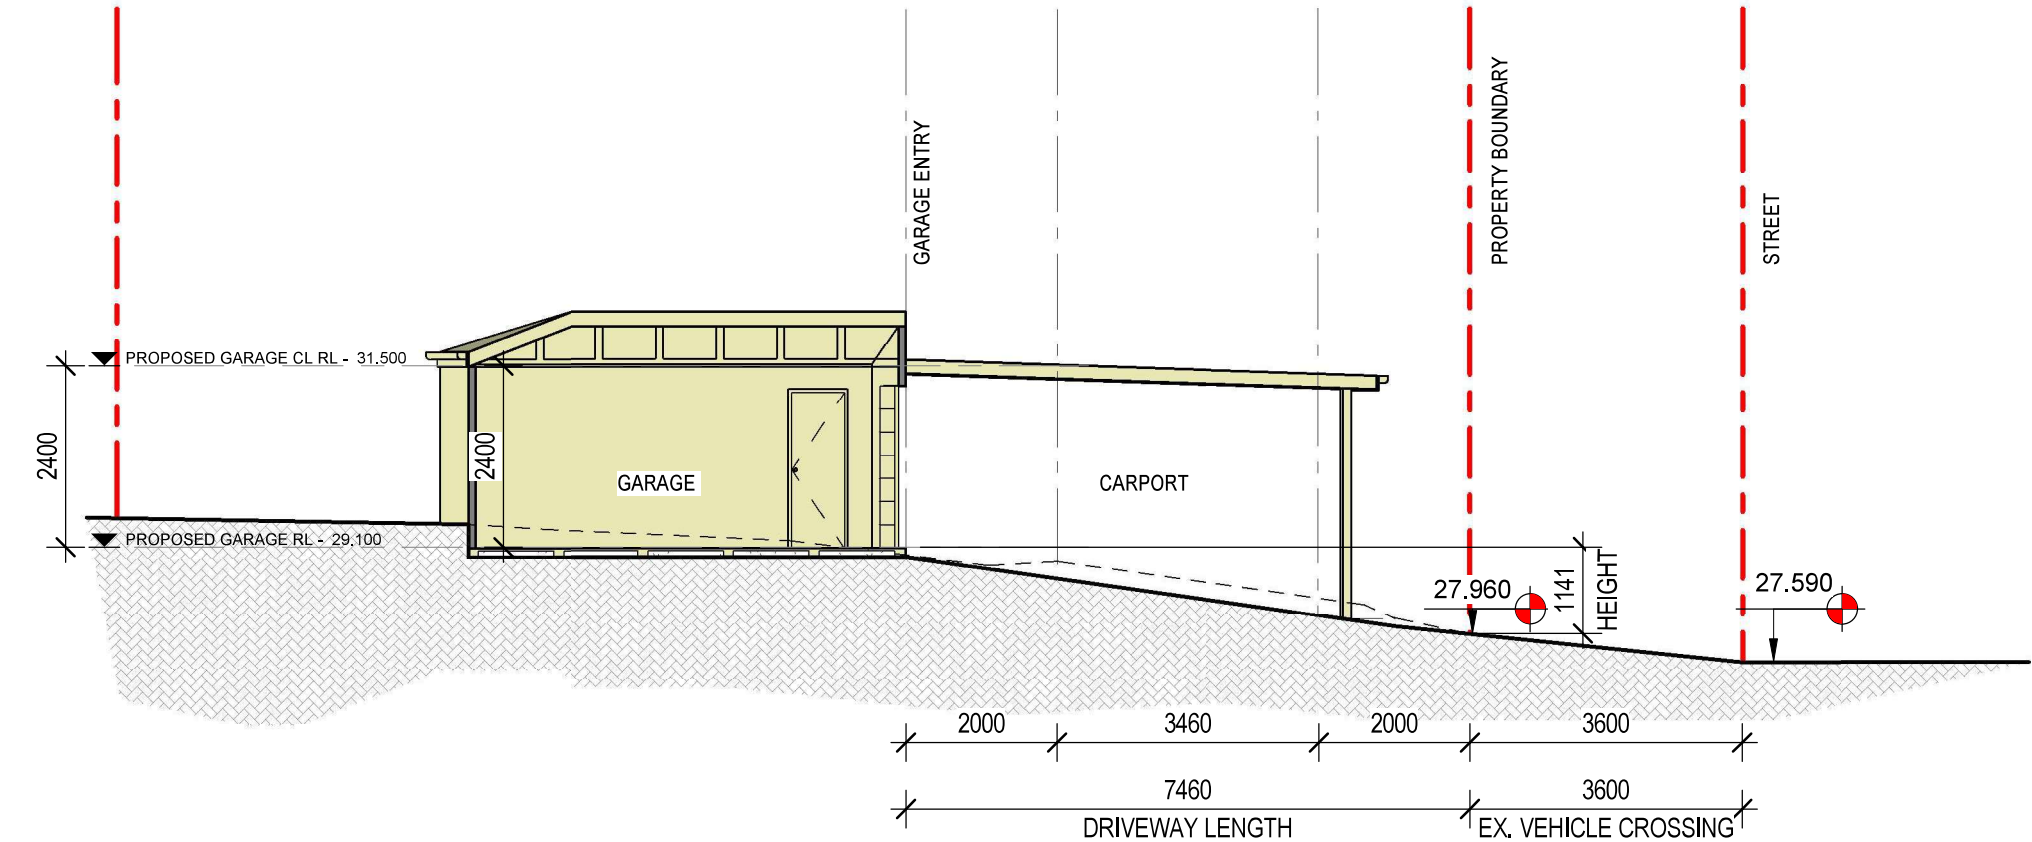

GARAGE DRIVEWAY

1 : 100

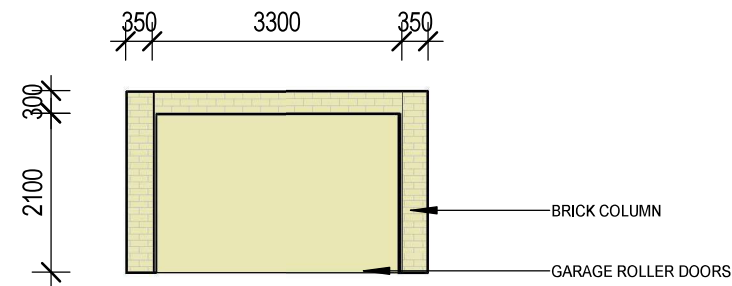

GARAGE ENTRY DETAIL

1 : 100

SECTION/SCHEDULES

Window and Sl. door Schedule					
wt	Window No.	Height	Width	Window Style	Glazing
W	1.1	1800	850	DOUBLE HUNG	
W	1.2	1800	850	DOUBLE HUNG	
W	1.3	1100	610	DOUBLE HUNG	
W	1.4	600	850	FIXED	
W	1.5	600	850	FIXED	
W	1.6	600	2410	FIXED	
W	1.7	600	2410	FIXED	
W	1.8	600	1400	FIXED	
W	2.1	1200	1200	FIXED	
W	2.2	1200	1450	DOUBLE HUNG	
W	2.3	1200	1450	DOUBLE HUNG	
W	2.4	1200	1450	DOUBLE HUNG	
W	2.5	1200	2410	DOUBLE HUNG	
W	2.6	1200	2410	DOUBLE HUNG	
W	2.7	1200	1450	DOUBLE HUNG	
W	52	1100	1400	CASEMENT	
W	60	1200	1200	DOUBLE HUNG	
W	61	600	1600	SLIDING	
W	79	1200	1200	DOUBLE HUNG	
SKL	1	1180	550	SKYLIGHT	
SKL	2	1180	550	SKYLIGHT	
SKL	3	1180	550	SKYLIGHT	
FD	D1	2100	2410	FRENCH DOOR	
FD	D2	2100	2410	FRENCH DOOR	


GENERAL NOTES: The information contained in this document is copyright of Home Impact Designs Pty Ltd and may not be used or reproduced for any other project or purpose. All dimensions and levels to be verified on site and any discrepancies to be reported for direction prior to the commencement of work. Use figured dimensions only. Do not scale from drawings. Home Impact Pty Ltd cannot guarantee the accuracy of content and format for copies of drawings issued electronically. Drawings are to be read in conjunction with all other contract documents. The drawing shall not be used for construction unless endorsed "For Construction" and authorized for issue. Construction is not to commence until approval is determined by relevant council. All construction in accordance with all relevant building codes. All structural, mechanical & hydraulic details (if required) are to be prepared by a qualified engineer. Boundary setbacks to be confirmed by a qualified surveyor.	ISSUE	AMENDMENT	DATE	ISSUE BY	CHECKED	 2/805 New Canterbury Road Dulwich Hill NSW 2203 www.homeimpact.com.au Phone: 02 9559 8942 Fax: 02 9559 8943 ABN: 61 609 075 943 Builders Lic: 290429C	Client : RODNEY HODDER & BLAIR WEIR		SHEET NO: A300
	A	ISSUE CONCEPT	01.12.22	S.G	M.S		Location : 88 CRINAN ST, HURLSTONE PARK LOT 1, DP 5924 CANTERBURY BANKSTOWN COUNCIL 2193	JOB NO: 2022-056	
	B	CLIENT AMENDMENTS	16.12.22	S.G	M.S			SCALE: 1 : 100@A3	
	C	CLIENT AMENDMENTS	08.03.23	S.G	S.G				
	D	CLIENT AMENDMENTS	10.03.23	S.G	S.G				
	E	CLIENT AMENDMENTS	17.03.23	S.G	S.G				
	F	CLIENT AMENDMENTS	29.03.23	S.G	S.G				
	G	ISSUE FOR DA - DRAFT	06.04.23	S.G	S.G				
	H	ISSUE FOR DA	30.06.23	S.G	S.G				
LOCATION: B:\01 - Projects - DESIGN & CONSTRUCTION\Crinan St, 88, Hurlstone Park (2022-056)\01 - Architectural\01 - Revit\Crinan St, 88, Hurlstone Park - Rev H.rvt						ISSUE FOR DA	ISSUE: H Please discard all other plans		

LOCATION: B:\01 - Projects - DESIGN & CONSTRUCTION\Crinan St. 88, Hurlstone Park (2022-056)\01 - Architecturals\01 - Revit\Crinan St. 88, Hurlstone Park - Rev H.rvt

PRINTED: 30/06/2023 2:43:48 PM


SECTION A-A

1 : 100

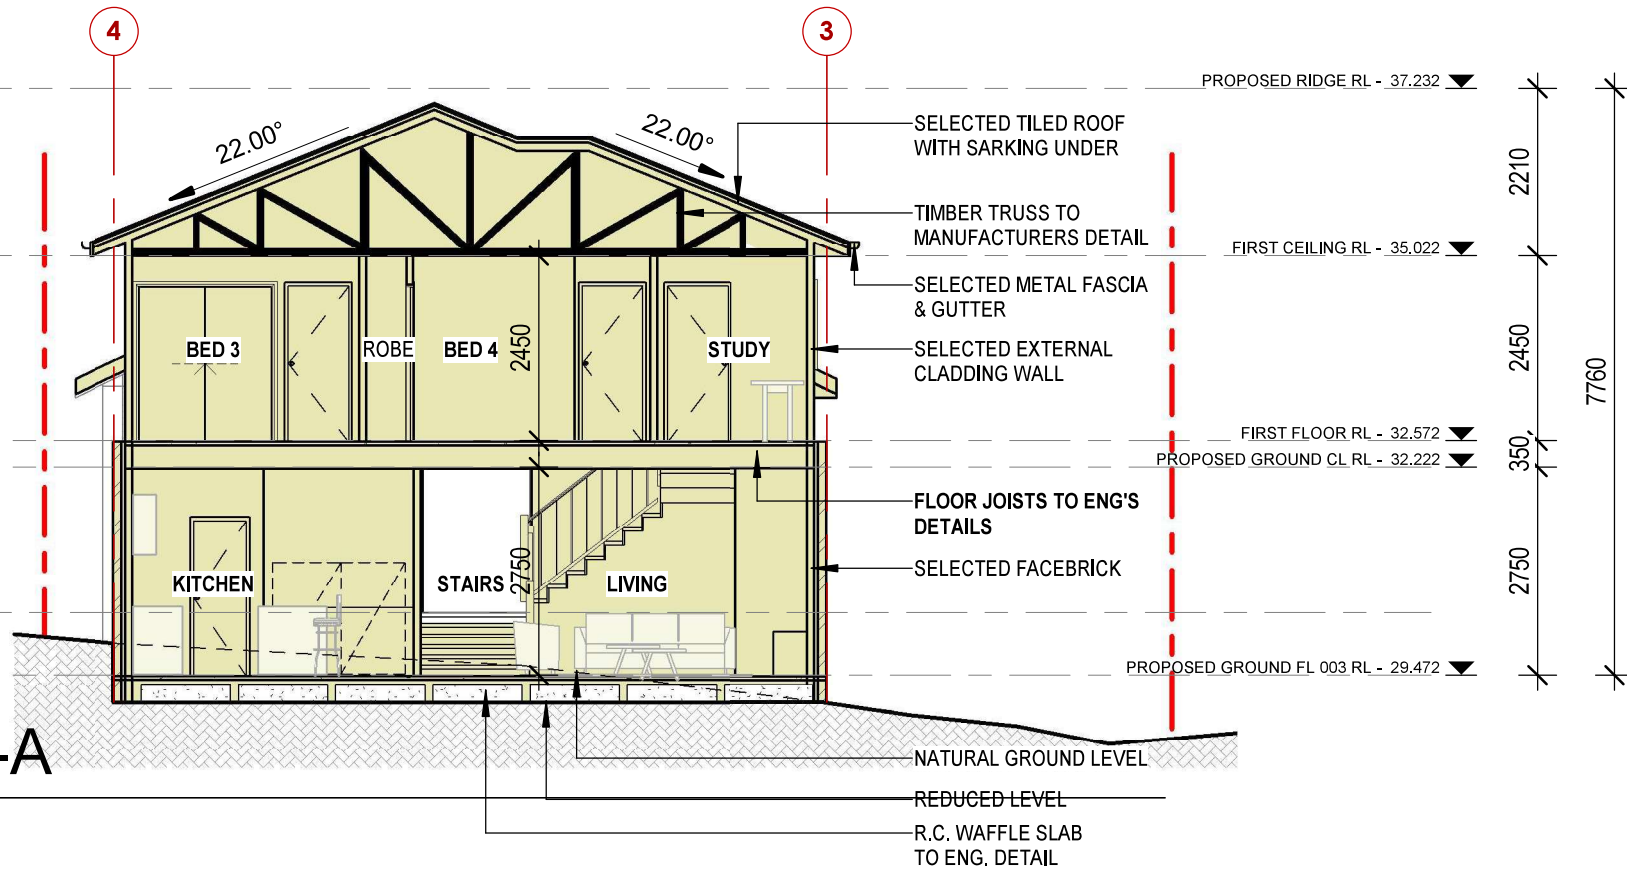

SECTION B-B

1 : 100

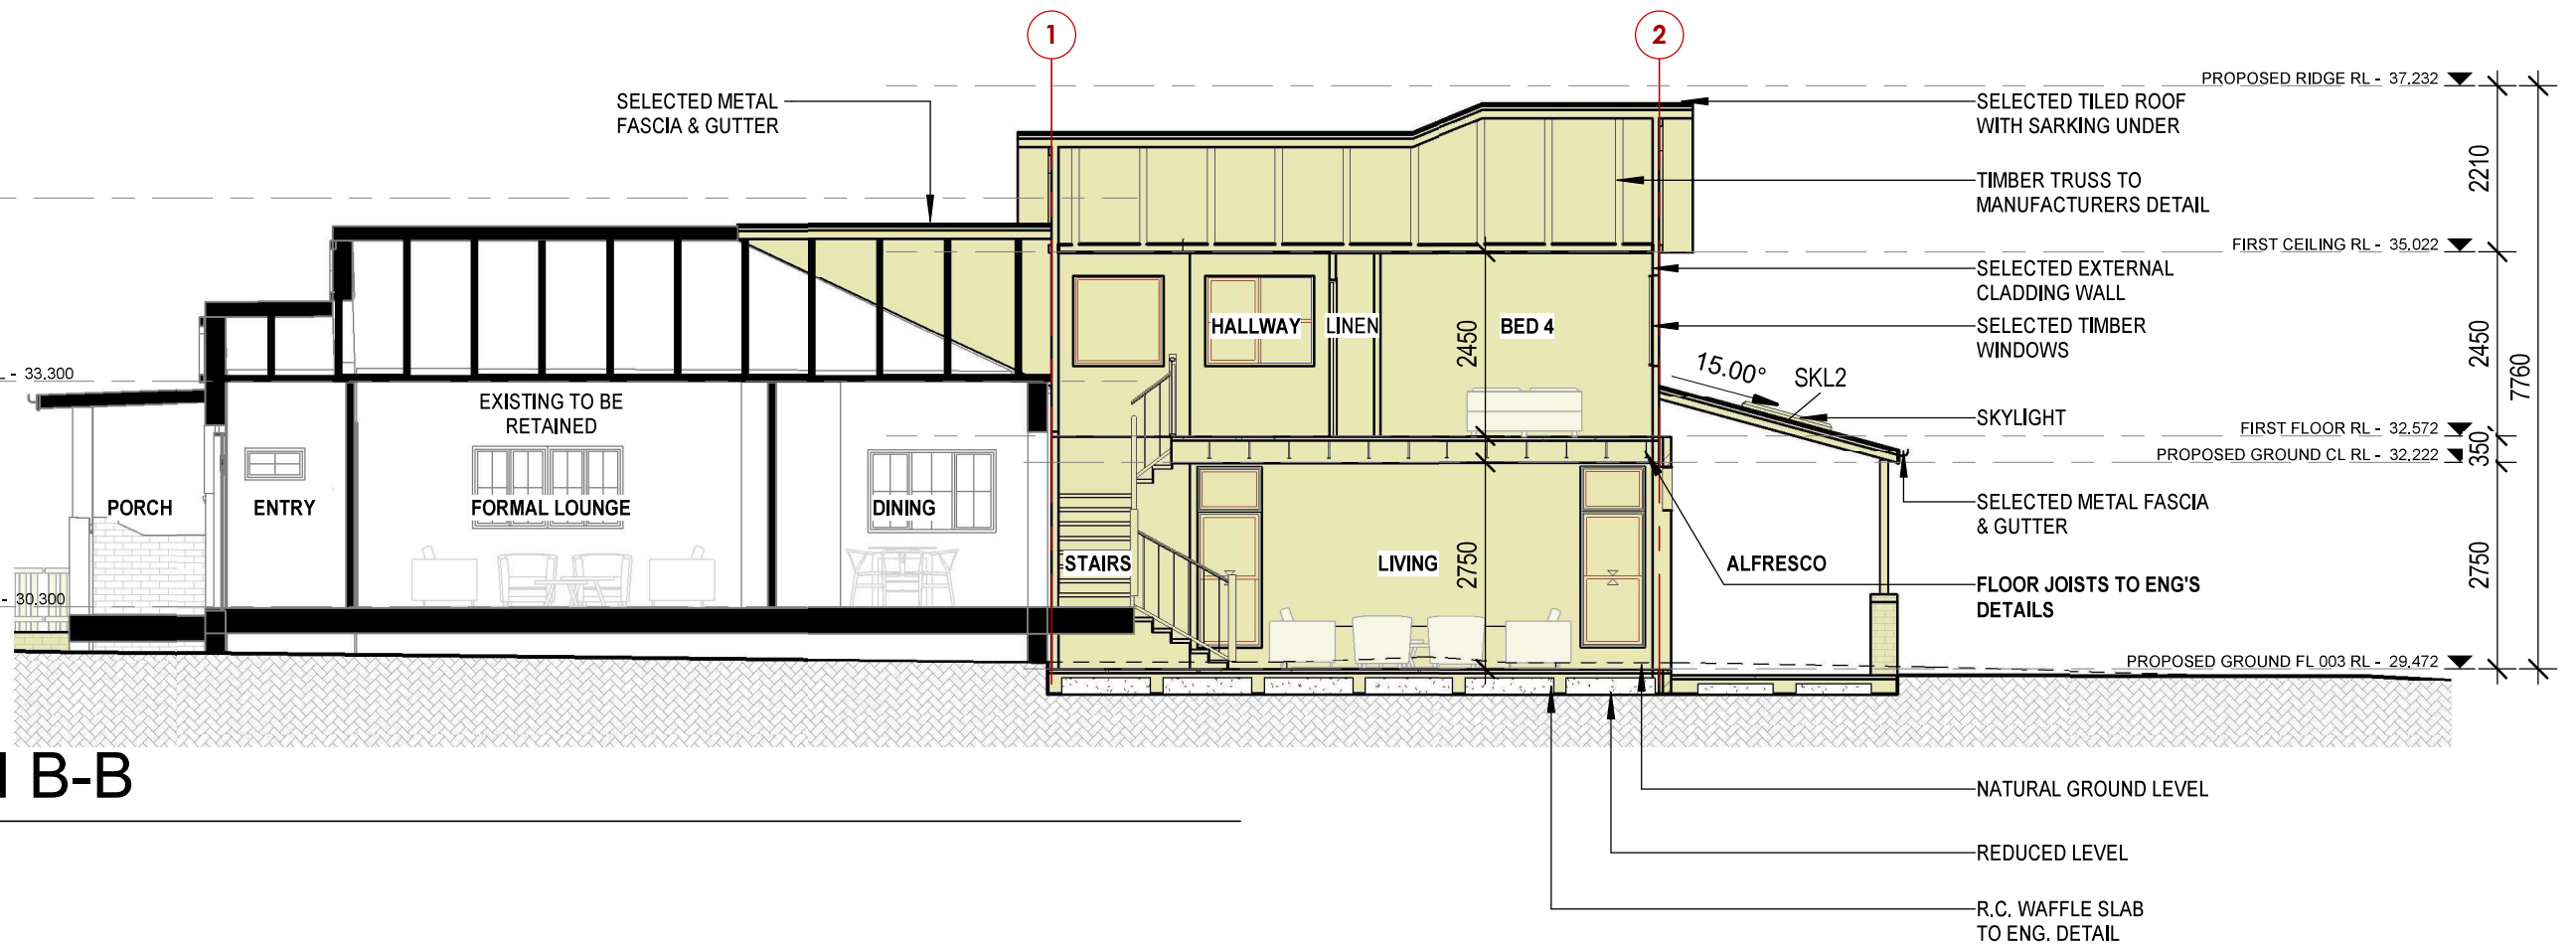

GENERAL NOTES:					
The information contained in this document is copyright of Home Impact Designs Pty Ltd and may not be used or reproduced for any other project or purpose.					
All dimensions and levels to be verified on site and any discrepancies to be reported for direction prior to the commencement of work.					
Use figured dimensions only. Do not scale from drawings. Home Impact Pty Ltd cannot guarantee the accuracy of content and format for copies of drawings issued electronically. Drawings are to be read in conjunction with all other contract documents.					
The drawing shall not be used for construction unless endorsed "For Construction" and authorized for issue. Construction is not to commence until approval is determined by relevant council.					
All construction in accordance with all relevant building codes. All structural, mechanical & hydraulic details (if required) are to be prepared by a qualified engineer. Boundary setbacks to be confirmed by a qualified surveyor.					
ISSUE	AMENDMENT	DATE	ISSUE BY	CHECKED	
A	ISSUE CONCEPT	01.12.22	S.G	M.S	
B	CLIENT AMENDMENTS	16.12.22	S.G	M.S	
C	CLIENT AMENDMENTS	08.03.23	S.G	S.G	
D	CLIENT AMENDMENTS	10.03.23	S.G	S.G	
E	CLIENT AMENDMENTS	17.03.23	S.G	S.G	
F	CLIENT AMENDMENTS	29.03.23	S.G	S.G	
G	ISSUE FOR DA - DRAFT	06.04.23	S.G	S.G	
H	ISSUE FOR DA	30.06.23	S.G	S.G	



2/805 New Canterbury Road Dulwich Hill NSW 2203
www.homeimpact.com.au
Phone: 02 9559 8942 Fax: 02 9559 8943
ABN: 61 609 075 943 Builders Lic: 290429C

Client : RODNEY HODDER & BLAIR WEIR

Location :
88 CRINAN ST, HURLSTONE PARK
LOT 1, DP 5924 CANTERBURY
BANKSTOWN COUNCIL 2193

ISSUE FOR DA

JOB NO: 2022-056

SCALE: 1 : 100@A3

ISSUE: H Please discard all other plans

SHEET NO:

A301

LOCATION: B:\01 - Projects - DESIGN & CONSTRUCTION\Crinan St. 88, Hurlstone Park (2022-056)\01 - Architectural\01 - Revit\Crinan St. 88, Hurlstone Park - Rev H.rvt

PRINTED: 30/06/2023 2:43:49 PM