

Consent No.
DA No. 10064
Project Title
Black Bear
Project Address
30 Diggings Terrace, Thredbo,
NSW 2625
Project Year
2021

Drawing Title
Cover Page
Drawing No.
A - 0010
Drawing Scale
Revision
N



Rev.	Description
A	Consultant Coordination
B	Cost Plan
C	Internal Review
D	CC 1 Approval
E	Consultant Coordination 2
F	CC 2 Approval
G	S4.56 Coordination
H	S4.56 Approval
J	S4.56 Amendments
K	S4.56 Amendments - Material Clarification
L	Building Finalisation
M	Building Finalisation - Amendment(s)
N	For S4.56 - MOD (3)

DISCLAIMER
DO NOT SCALE DRAWINGS. USE FIGURED
DIMENSIONS ONLY. CHECK AND VERIFY LEVELS
AND DIMENSIONS ON SITE PRIOR TO
COMMENCEMENT OF ANY WORK, PREPARATION
OF SHOP DRAWINGS OR THE FABRICATION OF
COMPONENTS.

NOT FOR CONSTRUCTION



BLACK BEAR

Lot 794 DP 1119757, 30 Diggings Terrace, Thredbo Village,
Thredbo Alpine Resort, Kosciuszko National Park



LOCALITY MAP - 30 DIGGINGS TERRACE, THREDBO

DRAWING LIST

Sheet Number	Sheet Name	Current Revision
A - 0010	Cover Page	N
A - 1000	Level 0 - GA Plan	N
A - 1001	Level 1 - GA Plan	N
A - 1002	Level 2 - GA Plan	N
A - 1003	Level 3 - GA Plan	N
A - 1004	Level 4 - GA Plan	N
A - 1005	Level 5 - GA Plan	N
A - 1006	Level 6 - GA Plan	N
A - 1007	Roof - GA Plan	N
A - 3001	North Elevation	N
A - 3002	South Elevation	N
A - 3003	East Elevation	N
A - 3004	West Elevation	N
A - 4001	Section AA' - General	N
A - 4002	Section BB' - General	N
A - 4003	Section CC' - General	N

Principal Architect
PopovBass Architects
A PO Box 334, Surry Hills, NSW 2010
T 02 9955 5604
E info@popovbass.com.au
W popovbass.com.au
DP NO. DEP0001057

Principal Contractor
Bellevarde Constructions
A PO Box 4320, Manuka, ACT 2603
T 02 6295 2928
E building@bellevarde.com.au
W bellevarde.com
BP NO. BUP0001523

Client
Hidali Pty.Ltd.
Horticulturist
Elizabeth MacPhee
Structural Engineer
PMI Engineers DP NO. DEP0001581
Geotech Engineer
Alliance Geotechnical DP NO. DEP0001911
Mechanical Engineer
Don Rowling DP NO. PDP0000811
Electrical Engineer
Andrew Lim DP NO. DEP0002266
Hydraulic and Stormwater Engineer
SHA DP NO. DEP0001879
Facade Engineer
Partridge DP NO. DEP0000724

Consent No.
DA No. 10064
Project Title
Black Bear
Project Address
30 Diggings Terrace, Thredbo,
NSW 2625
Project Year
2021

Drawing Title
Level 0 - GA Plan
Drawing No.
A - 1000
Drawing Scale
1 : 50

Revision
N

Rev.	Description
A	Consultant Coordination
B	Cost Plan
C	Internal Review
D	CC 1 Approval
E	Consultant Coordination 2
F	CC 2 Approval
G	S4.56 Coordination
H	S4.56 Approval
J	S4.56 Amendments
K	S4.56 Amendments - Material Clarification
L	Building Finalisation
M	Building Finalisation - Amendment(s)
N	For S4.56 - MOD (3)

DISCLAIMER
DO NOT SCALE DRAWINGS. USE FIGURED
DIMENSIONS ONLY. CHECK AND VERIFY LEVELS
AND DIMENSIONS ON SITE PRIOR TO
COMMENCEMENT OF ANY WORK, PREPARATION
OF SHOP DRAWINGS OR THE FABRICATION OF
COMPONENTS.


NOT FOR CONSTRUCTION

DELETION OF LEVEL 0
BASEMENT

Principal Architect
PopovBass Architects
A PO Box 334, Surry Hills, NSW 2010
T 02 9955 5604
E info@popovbass.com.au
W popovbass.com.au
DP NO. DEP0001057

Principal Contractor
Bellevarde Constructions
A PO Box 4320, Manuka, ACT 2603
T 02 6295 2928
E building@bellevarde.com.au
W bellevarde.com
BP NO. BUP0001523

Client
Hidali Pty.Ltd.
Horticulturist
Elizabeth MacPhee
Structural Engineer
PMI Engineers DP NO. DEP0001581
Geotech Engineer
Alliance Geotechnical DP NO. DEP0001911
Mechanical Engineer
Don Rowling DP NO. PDP0000811
Electrical Engineer
Andrew Lim DP NO. DEP0002266
Hydraulic and Stormwater Engineer
SHA DP NO. DEP0001879
Facade Engineer
Partridge DP NO. DEP0000724

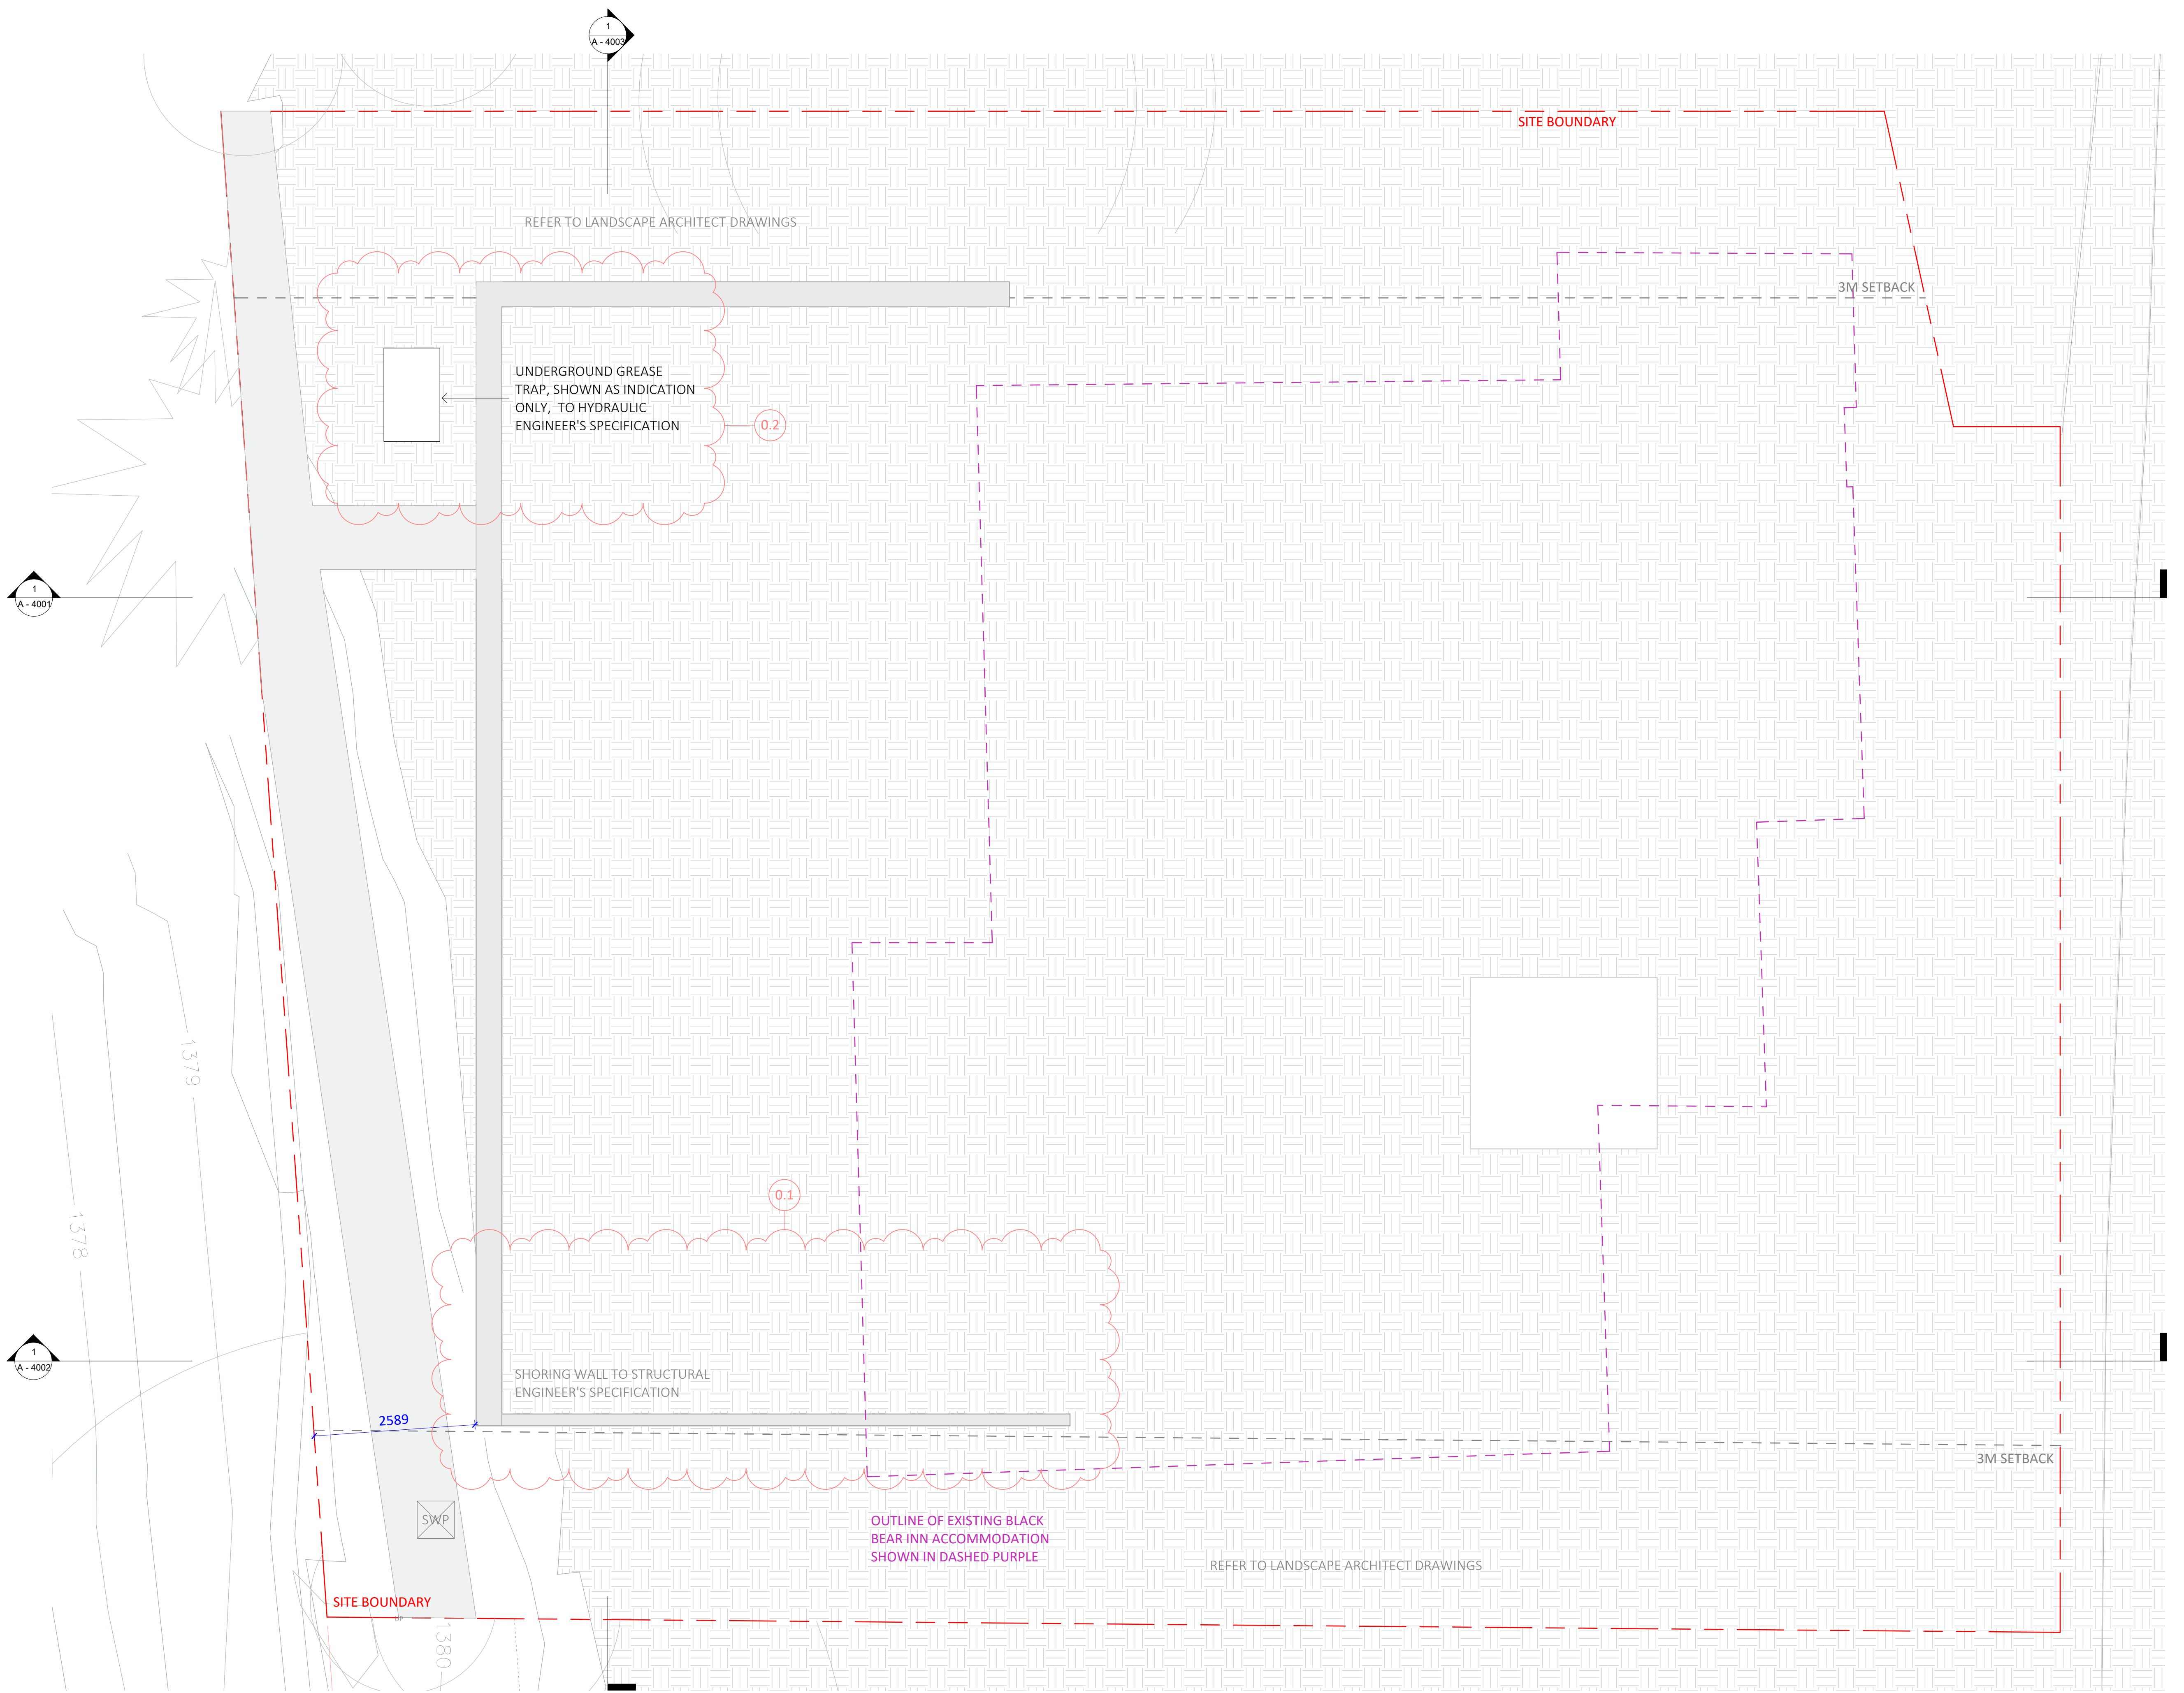

Drawing Title	
Level 1 - GA Plan	
Drawing No.	Revision
A - 1001	N
Drawing Scale	
1 : 50	

Rev.	Description
A	Consultant Coordination
B	Cost Plan
C	Internal Review
D	CC 1 Approval
E	Consultant Coordination 2
F	CC 2 Approval
G	54.56 Coordination
H	54.56 Approval
J	54.56 Amendments
K	54.56 Amendments - Material Clarification
L	Building Finalisation
M	Building Finalisation - Amendment(s)
N	For 54.56 - MOD (3)


DISCLAIMER
DO NOT SCALE DRAWINGS. USE FIGURED
DIMENSIONS ONLY. CHECK AND VERIFY LEVELS
AND DIMENSIONS ON SITE PRIOR TO
COMMENCEMENT OF ANY WORK, PREPARATION
OF SHOP DRAWINGS OR THE FABRICATION OF
COMPONENTS.

NOT FOR CONSTRUCTION

Principal Architect
PopovBass Architects
A PO Box 334, Surry Hills, NSW 2010
T 02 9955 5604
E info@popovbass.com.au
W popovbass.com.au
DP NO. DEP0001057

Principal Contractor
Bellevard Constructions
A PO Box 4320, Manuka, ACT 2603
T 02 6295 2928
E building@bellevard.com.au
W bellevard.com
BP NO. BUP0001523

Client	
Hidali Pty Ltd.	
Horiculturalist	
Elizabeth MacPhee	
Structural Engineer	
PMI Engineers	DP NO. DEP0001581
Geotech Engineer	
Alliance Geotechnical	DP NO. DEP0001911
Mechanical Engineer	
Don Rowling	DP NO. PDP0000811
Electrical Engineer	
Andrew Lim	DP NO. DEP0002266
Hydraulic and Stormwater Engineer	
SHA	DP NO. DEP0001879
Facade Engineer	
Partridge	DP NO. DEP0000724

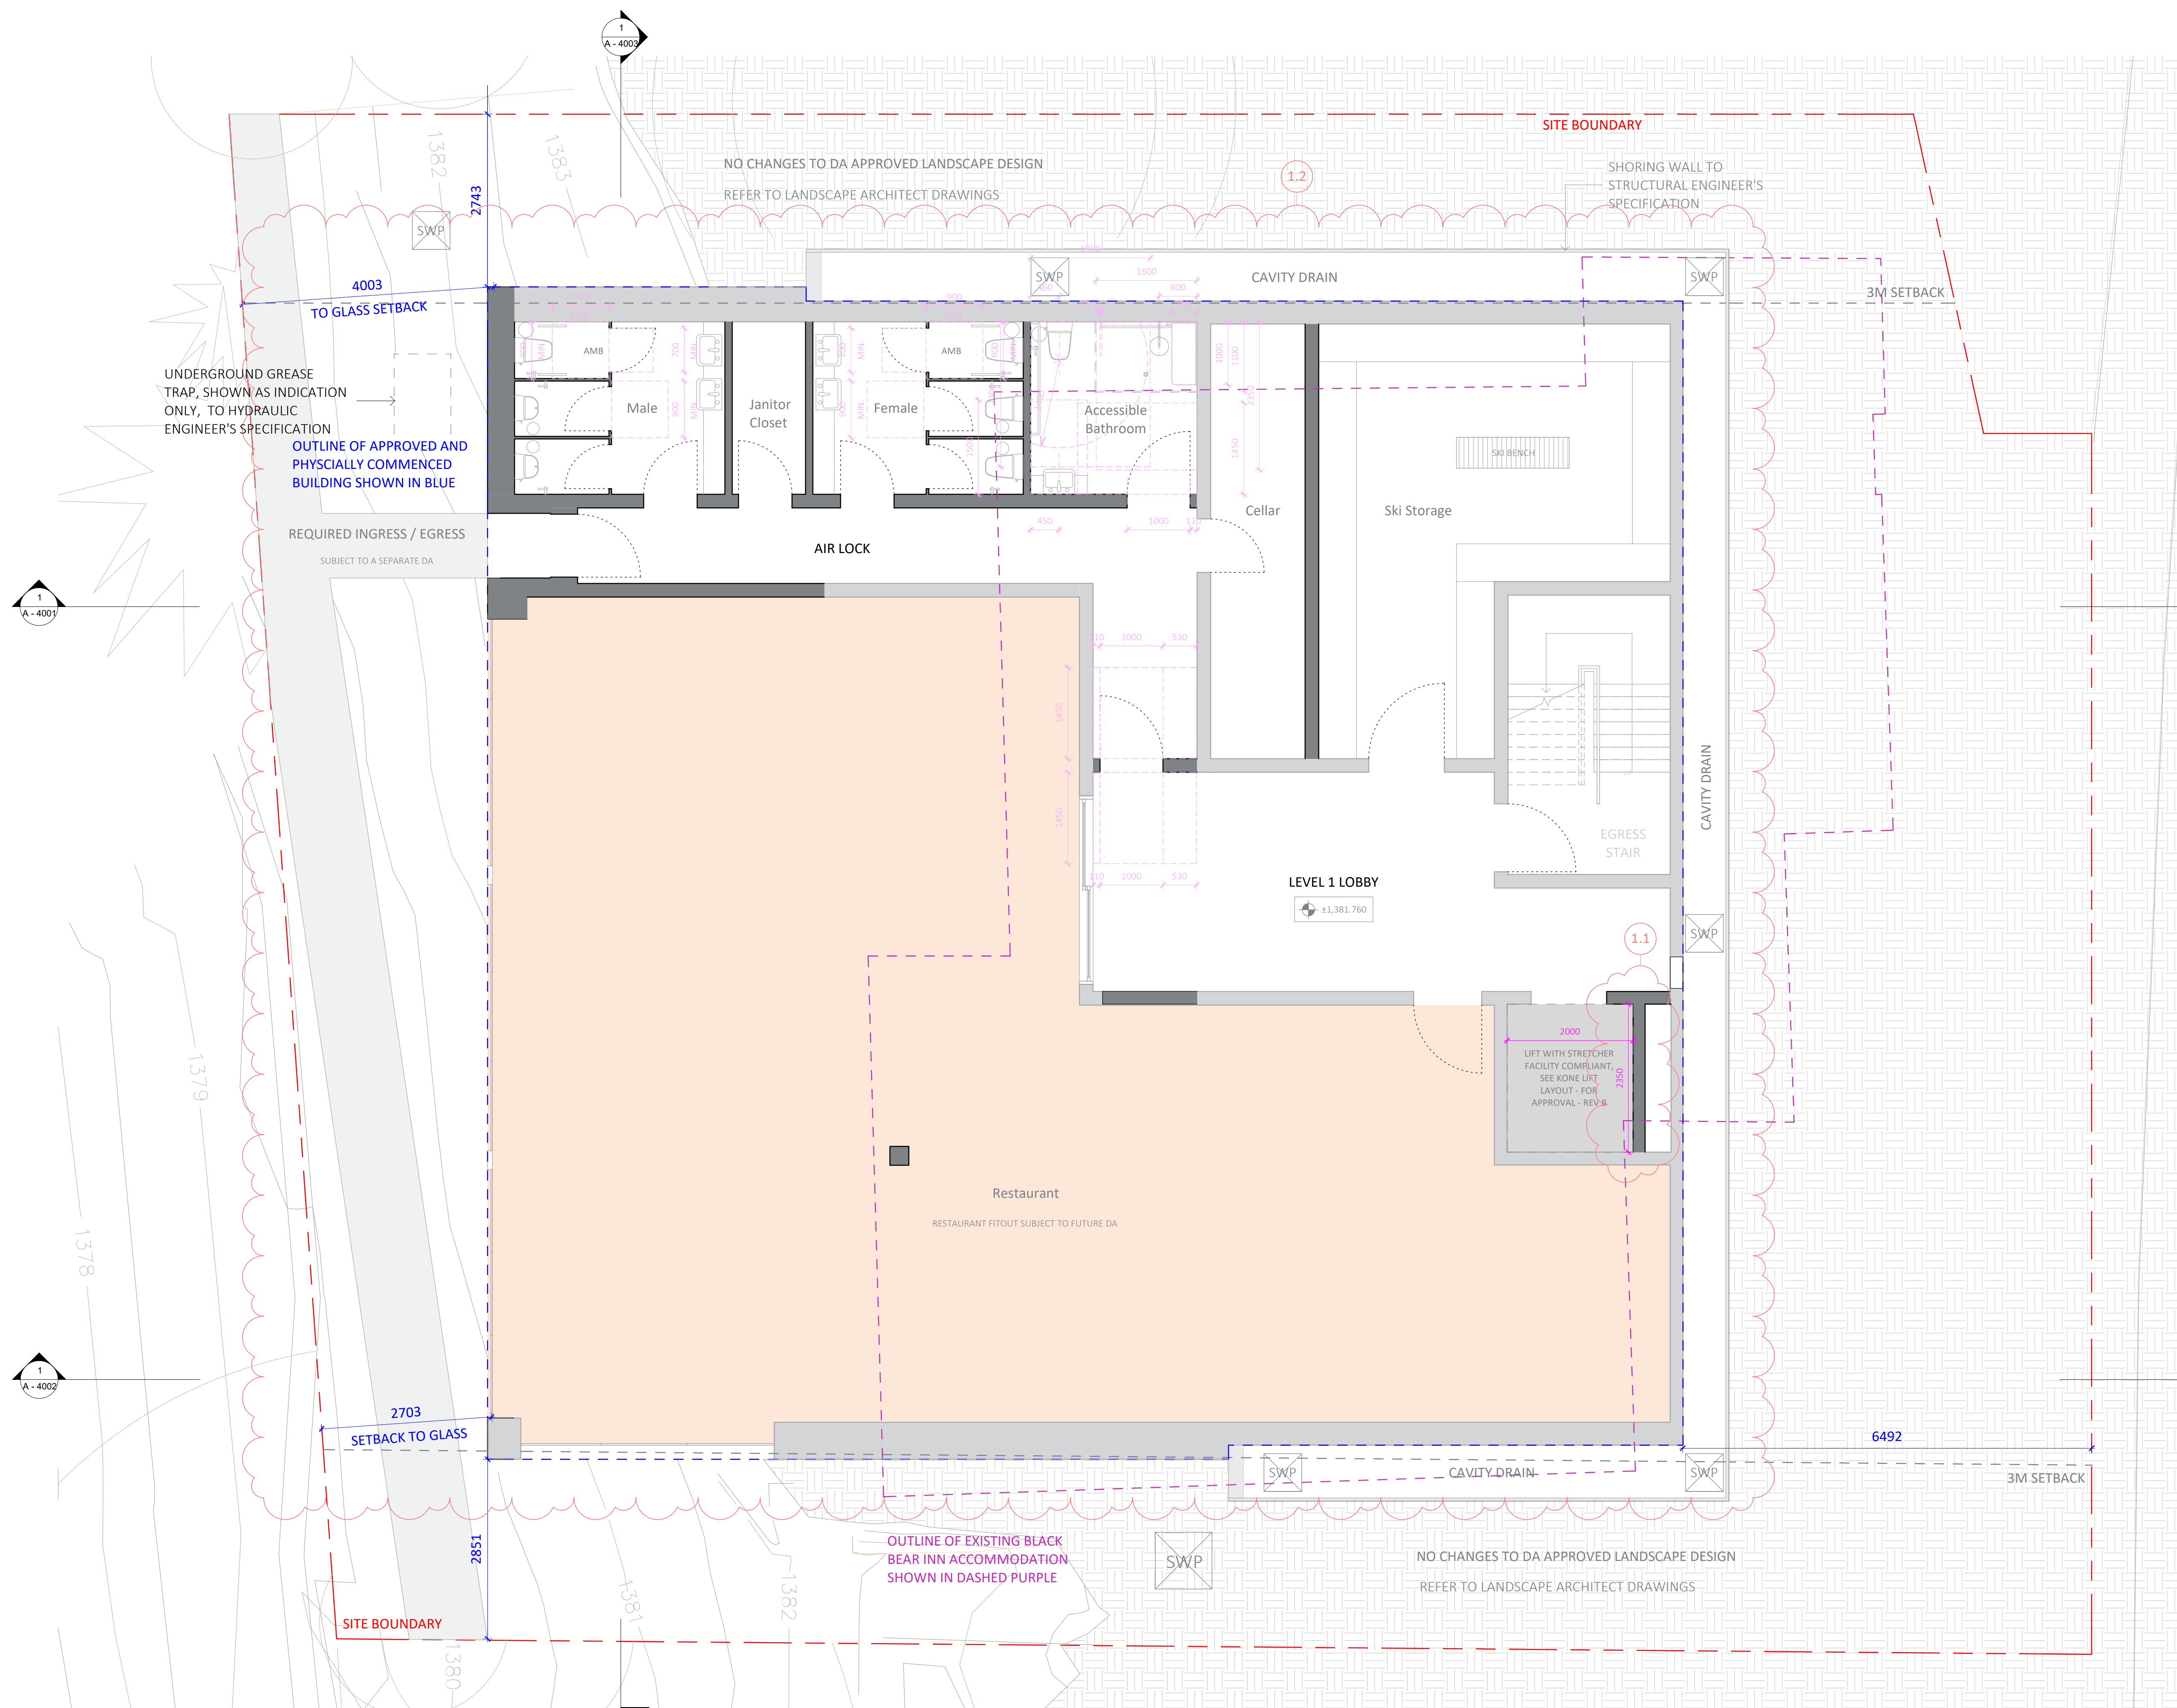

Consent No.
DA No. 10064
Project Title
Black Bear
Project Address
30 Diggings Terrace, Thredbo,
NSW 2625
Project Year
2021

Drawing Title
Level 2 - GA Plan
Drawing No.
A - 1002
Drawing Scale
1 : 50

Rev.	Description
A	Consultant Coordination
B	Cost Plan
C	Internal Review
D	CC 1 Approval
E	Consultant Coordination 2
F	CC 2 Approval
G	S4.56 Coordination
H	S4.56 Approval
J	S4.56 Amendments
K	S4.56 Amendments - Material Clarification
L	Building Finalisation
M	Building Finalisation - Amendment(s)
N	For S4.56 - MOD (3)

DISCLAIMER
DO NOT SCALE DRAWINGS. USE FIGURED
DIMENSIONS ONLY. CHECK AND VERIFY LEVELS
AND DIMENSIONS ON SITE PRIOR TO
COMMENCEMENT OF ANY WORK, PREPARATION
OF SHOP DRAWINGS OR THE FABRICATION OF
COMPONENTS.

NOT FOR CONSTRUCTION

Principal Architect
PopovBass Architects
A PO Box 334, Surry Hills, NSW 2010
T 02 9955 5604
E info@popovbass.com.au
W popovbass.com.au
DP NO. DEP0001057

Principal Contractor
Bellevard Constructions
A PO Box 4320, Manuka, ACT 2603
T 02 6295 2928
E building@bellevard.com.au
W bellevard.com
BP NO. BUP0001523

Client
Hidali Pty.Ltd.
Horticulturist
Elizabeth MacPhee
Structural Engineer
PMI Engineers
Geotech Engineer
Alliance Geotechnical
Mechanical Engineer
Don Rowling
Electrical Engineer
Andrew Lim
Hydraulic and Stormwater Engineer
SHA
Facade Engineer
Partridge

DP NO. DEP0001581


DP NO. DEP0001911

DP NO. PDP0000811

DP NO. DEP0002266

DP NO. DEP0001879

DP NO. DEP0000724

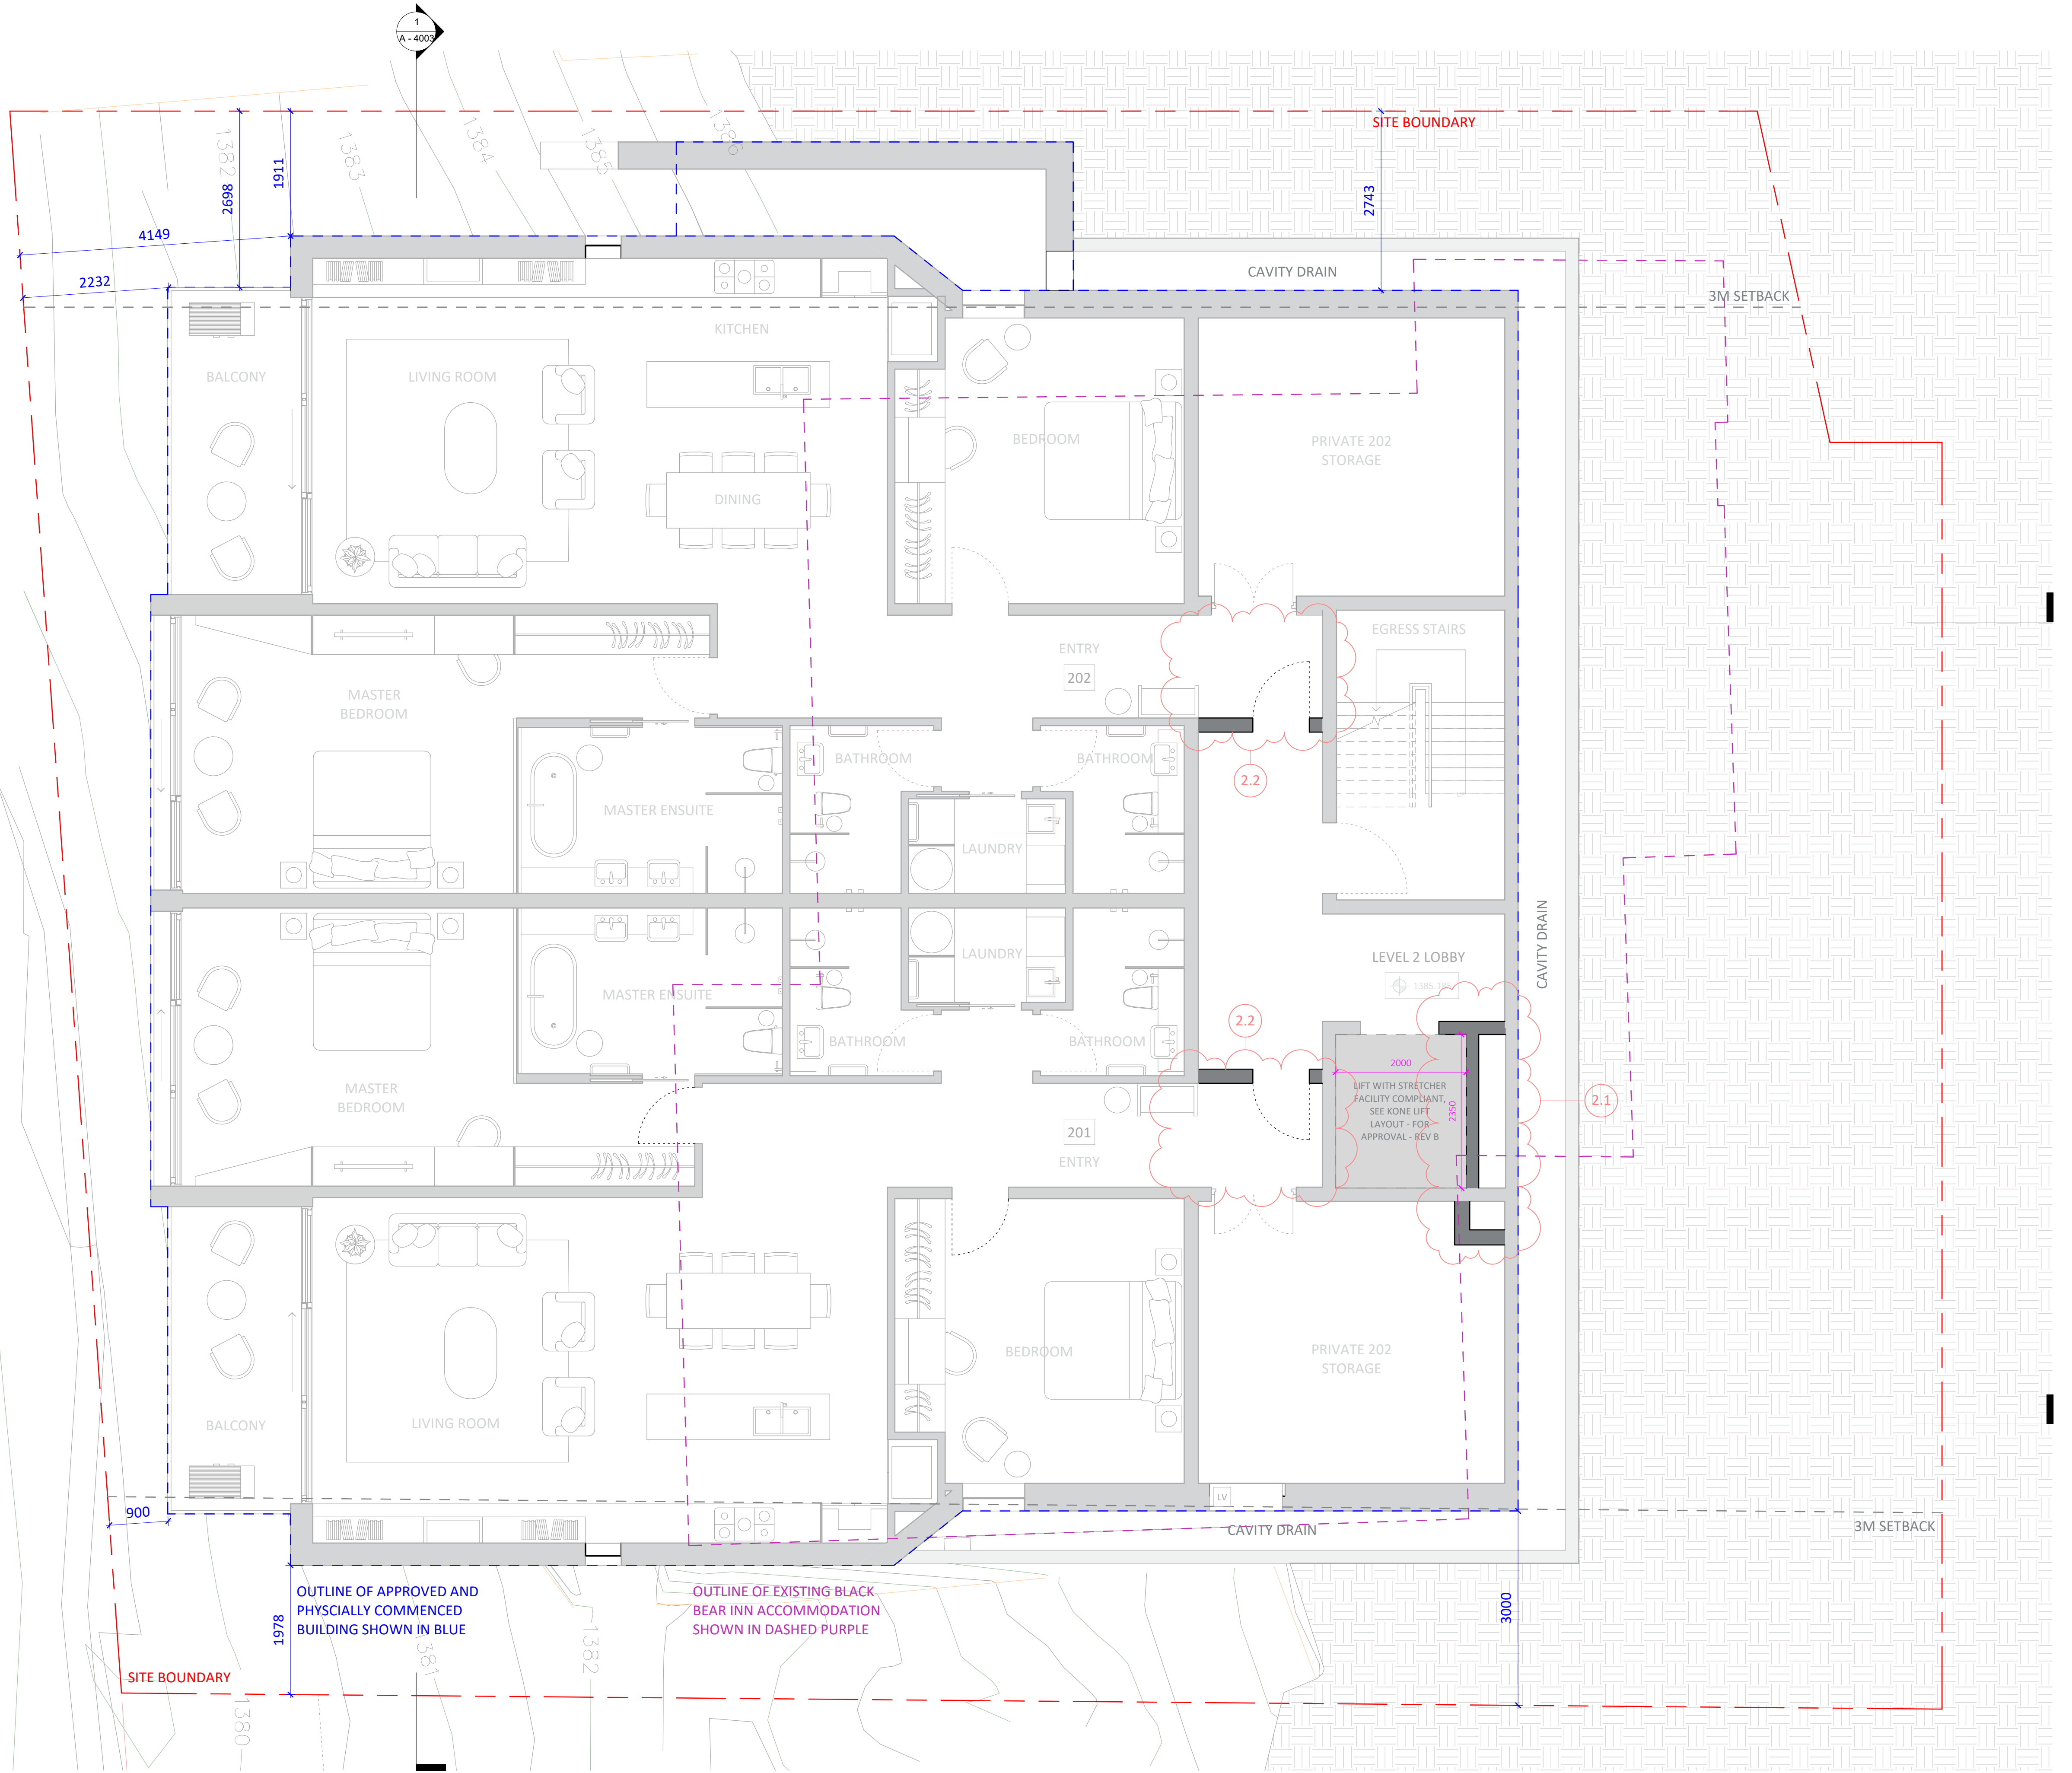

Consent No.
DA No. 10064
Project Title
Black Bear
Project Address
30 Diggings Terrace, Thredbo,
NSW 2625
Project Year
2021

Drawing Title
Level 3 - GA Plan
Drawing No.
A - 1003
Drawing Scale
1 : 50

Rev.	Description
A	Consultant Coordination
B	Cost Plan
C	Internal Review
D	CC 1 Approval
E	Consultant Coordination 2
F	CC 2 Approval
G	S4.56 Coordination
H	S4.56 Approval
J	S4.56 Amendments
K	S4.56 Amendments - Material Clarification
L	Building Finalisation
M	Building Finalisation - Amendment(s)
N	For S4.56 - MOD I3


DISCLAIMER
DO NOT SCALE DRAWINGS. USE FIGURED
DIMENSIONS ONLY. CHECK AND VERIFY LEVELS
AND DIMENSIONS ON SITE PRIOR TO
COMMENCEMENT OF ANY WORK, PREPARATION
OF SHOP DRAWINGS OR THE FABRICATION OF
COMPONENTS.

NOT FOR CONSTRUCTION

Principal Architect
PopovBass Architects
A PO Box 334, Surry Hills, NSW 2010
T 02 9955 5604
E info@popovbass.com.au
W popovbass.com.au
DP NO. DEP0001057

Principal Contractor
Bellevard Constructions
A PO Box 4320, Manuka, ACT 2603
T 02 6295 2928
E building@bellevard.com.au
W bellevard.com
BP NO. BUP0001523

Client
Hidali Pty.Ltd.
Horticulturist
Elizabeth MacPhee
Structural Engineer
PMI Engineers DP NO. DEP0001581
Geotech Engineer
Alliance Geotechnical DP NO. DEP0001911
Mechanical Engineer
Don Rowling DP NO. PDP0000811
Electrical Engineer
Andrew Lim DP NO. DEP0002266
Hydraulic and Stormwater Engineer
SHA DP NO. DEP0001879
Facade Engineer
Partridge DP NO. DEP0000724

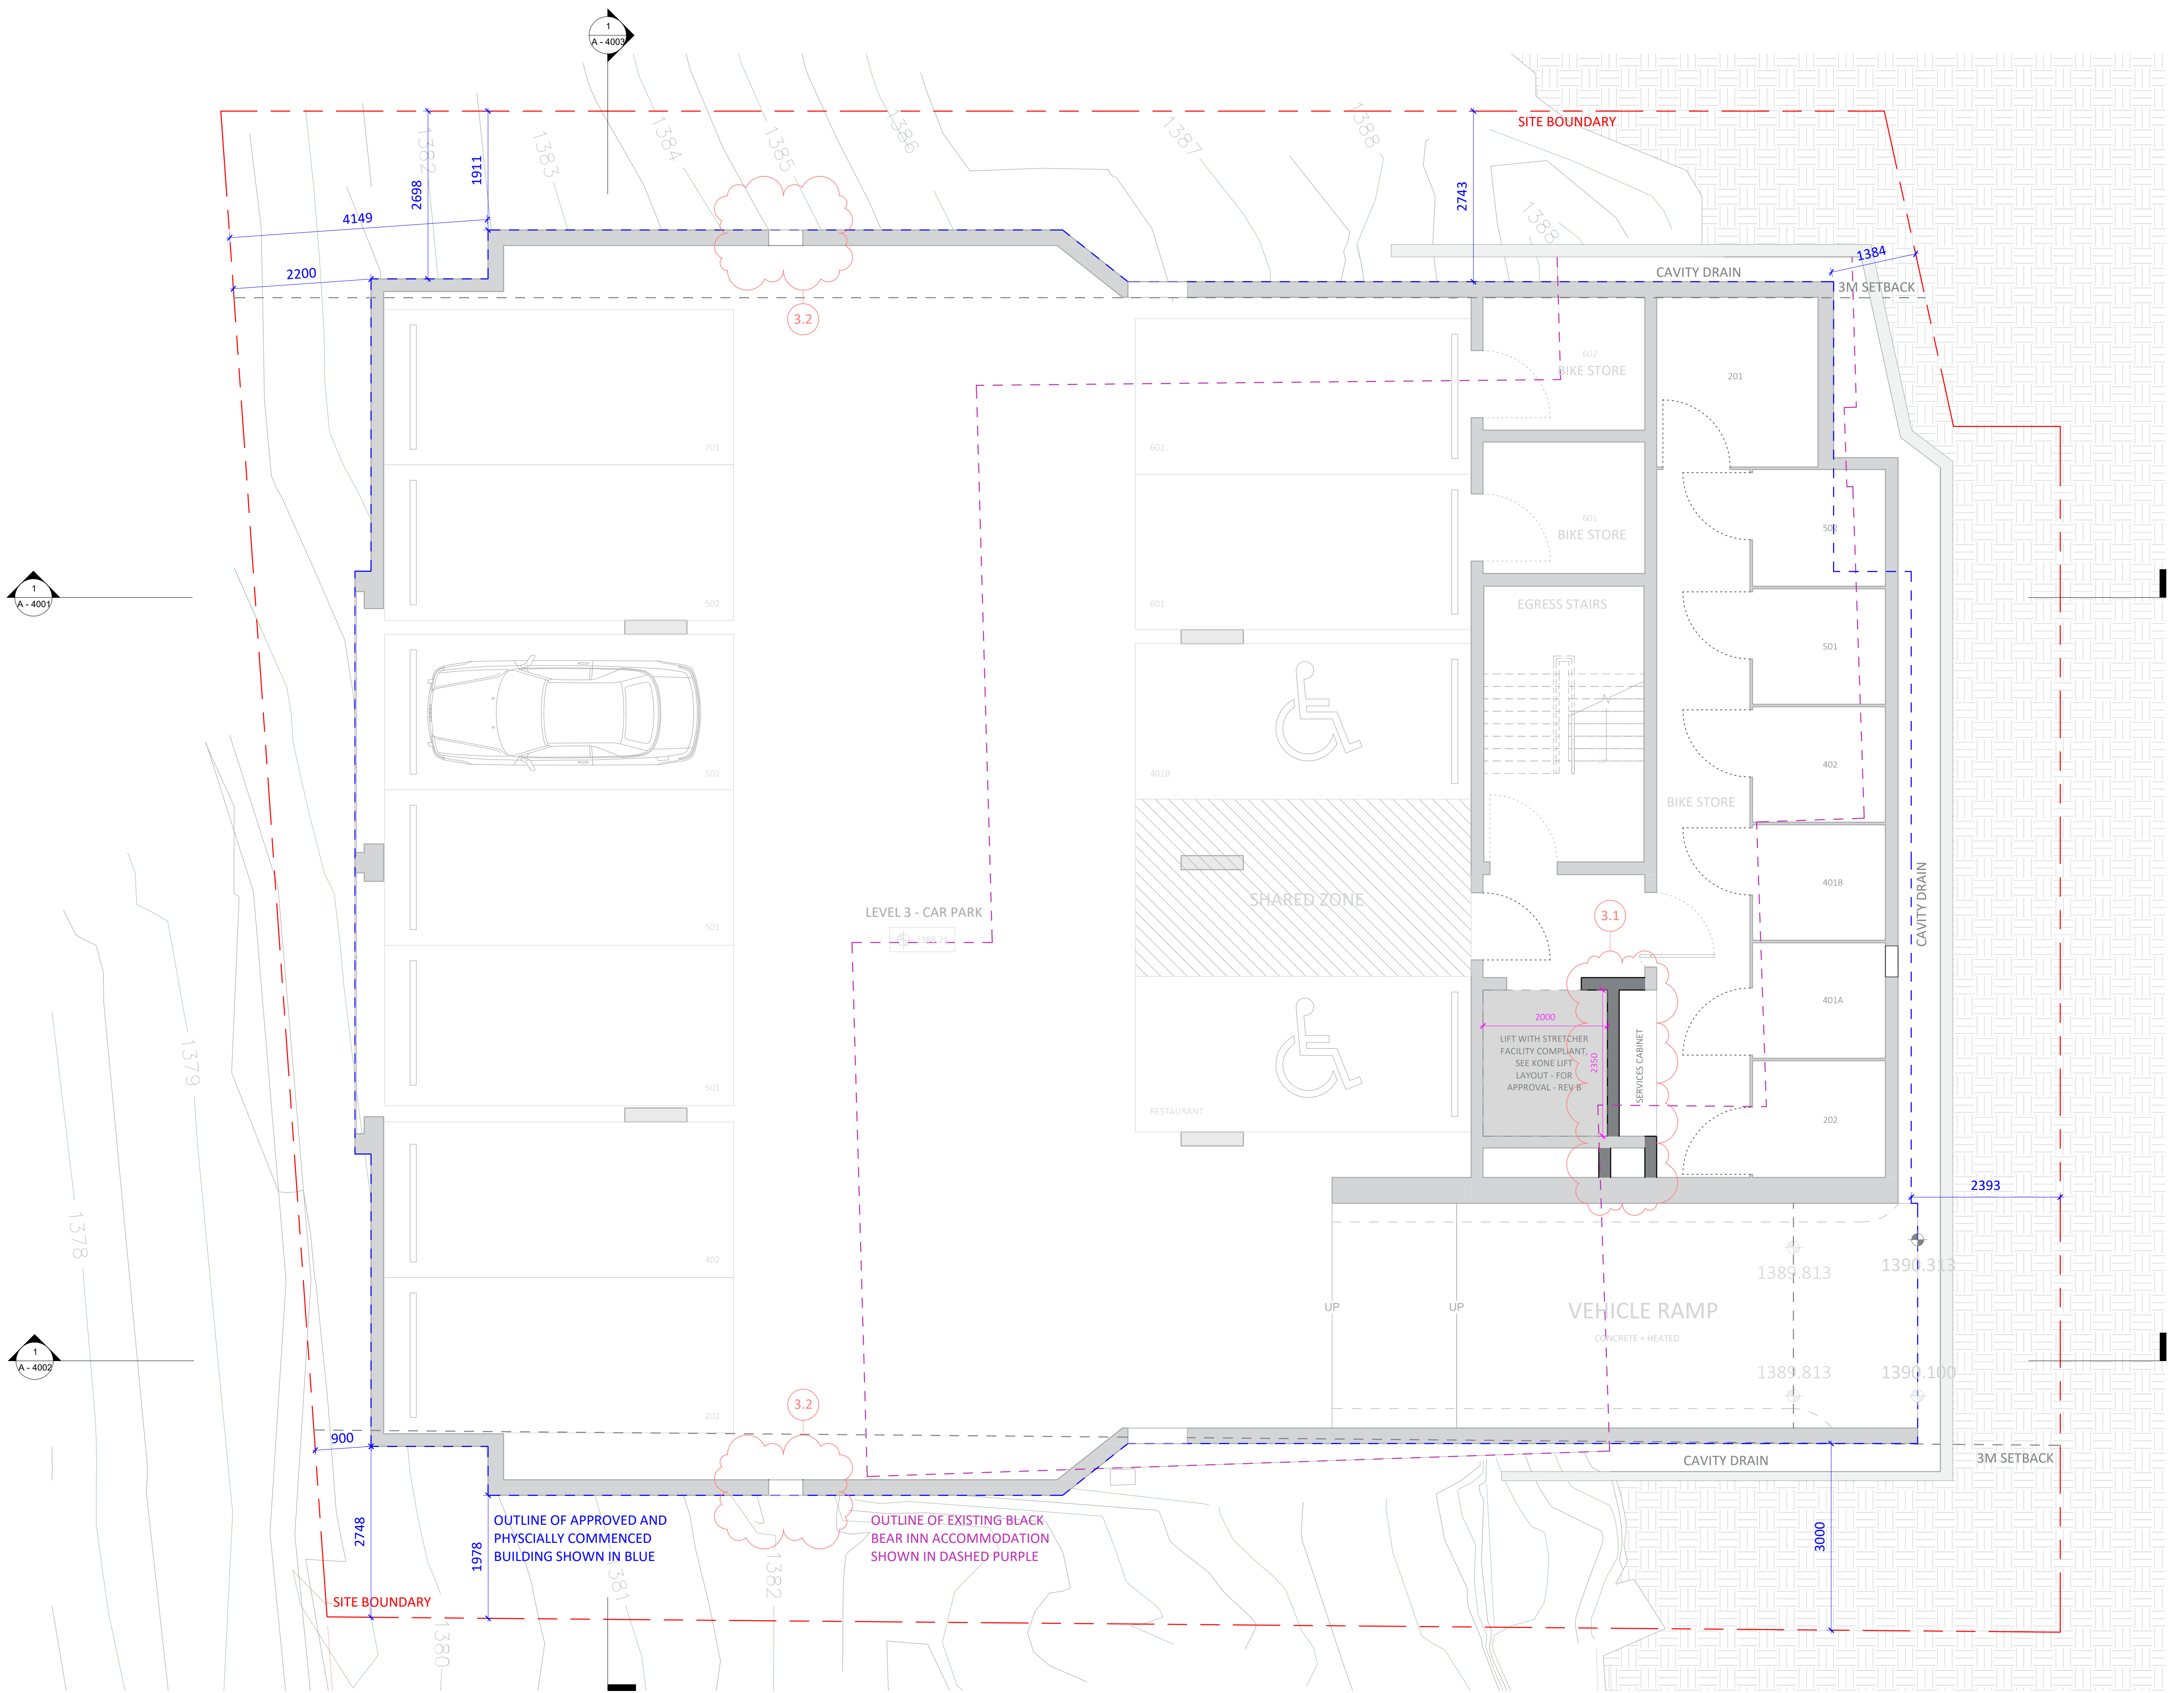

Consent No.
DA No. 10064
Project Title
Black Bear
Project Address
30 Diggings Terrace, Thredbo,
NSW 2625
Project Year
2021

Drawing Title
Level 4 - GA Plan
Drawing No.
A - 1004
Drawing Scale
1 : 50

Rev.	Description
A	Consultant Coordination
B	Cost Plan
C	Internal Review
D	CC 1 Approval
E	Consultant Coordination 2
F	CC 2 Approval
G	S4.56 Coordination
H	S4.56 Approval
J	S4.56 Amendments
K	Response to DoP Letter, dated 25.10.2022


DISCLAIMER
DO NOT SCALE DRAWINGS. USE FIGURED
DIMENSIONS ONLY. CHECK AND VERIFY LEVELS
AND DIMENSIONS ON SITE PRIOR TO
COMMENCEMENT OF ANY WORK, PREPARATION
OF SHOP DRAWINGS OR THE FABRICATION OF
COMPONENTS.

NOT FOR CONSTRUCTION

Principal Architect
PopovBass Architects
A PO Box 334, Surry Hills, NSW 2010
T 02 9955 5604
E info@popovbass.com.au
W popovbass.com.au
DP NO. DEP0001057

Principal Contractor
Bellevard Constructions
A PO Box 4320, Manuka, ACT 2603
T 02 6295 2928
E building@bellevard.com.au
W bellevard.com
BP NO. BUP0001523

Client
Hidali Pty.Ltd.
Horticulturist
Elizabeth MacPhee
Structural Engineer
PMI Engineers DP NO. DEP0001581
Geotech Engineer
Alliance Geotechnical DP NO. DEP0001911
Mechanical Engineer
Don Rowling DP NO. PDP0000811
Electrical Engineer
Andrew Lim DP NO. DEP0002266
Hydraulic and Stormwater Engineer
SHA DP NO. DEP0001879
Facade Engineer
Partridge DP NO. DEP0000724

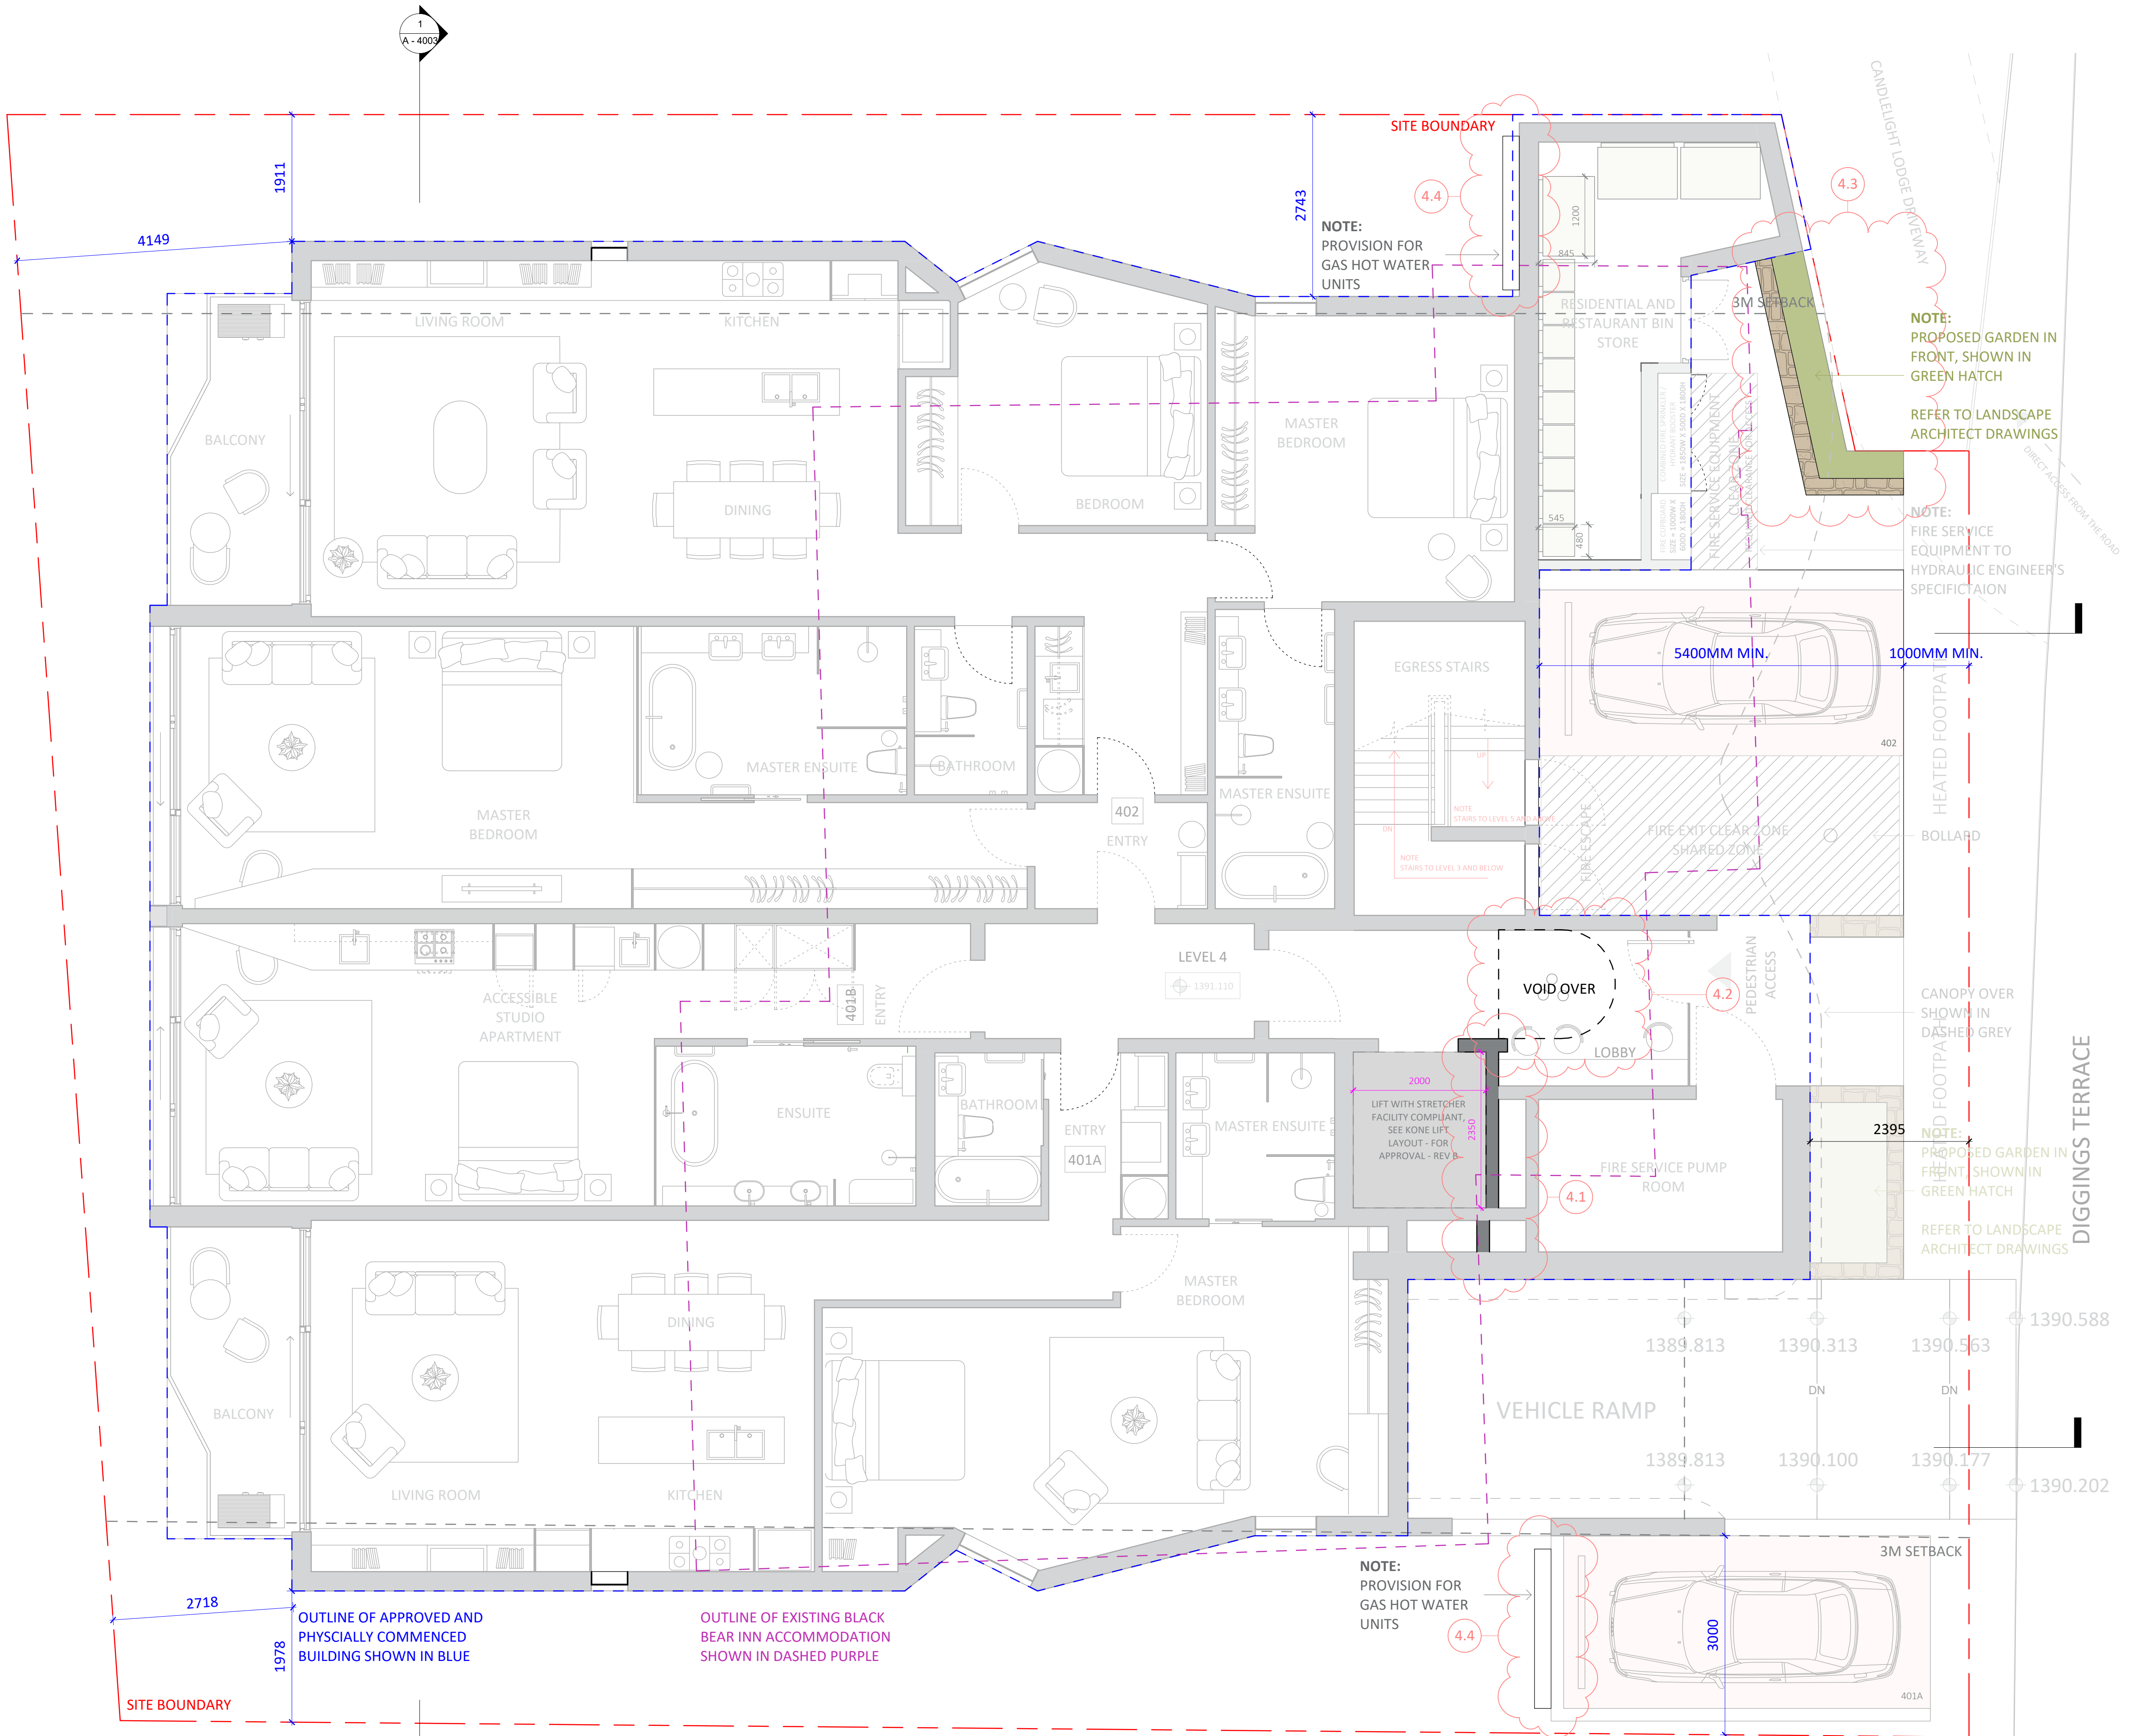

Consent No.
DA No. 10064
Project Title
Black Bear
Project Address
30 Diggings Terrace, Thredbo,
NSW 2625
Project Year
2021

Drawing Title
Level 5 - GA Plan
Drawing No.
A - 1005
Drawing Scale
1 : 50

Rev.	Description
A	Consultant Coordination
B	Cost Plan
C	Internal Review
D	CC 1 Approval
E	Consultant Coordination 2
F	CC 2 Approval
G	S4.56 Coordination
H	S4.56 Approval
J	S4.56 Amendments
K	S4.56 Amendments - Material Clarification
L	Building Finalisation
M	Building Finalisation - Amendment(s)
N	For S4.56 - MOD (3)


DISCLAIMER
DO NOT SCALE DRAWINGS. USE FIGURED
DIMENSIONS ONLY. CHECK AND VERIFY LEVELS
AND DIMENSIONS ON SITE PRIOR TO
COMMENCEMENT OF ANY WORK, PREPARATION
OF SHOP DRAWINGS OR THE FABRICATION OF
COMPONENTS.

NOT FOR CONSTRUCTION

Principal Architect
PopovBass Architects
A PO Box 334, Surry Hills, NSW 2010
T 02 9955 5604
E info@popovbass.com.au
W popovbass.com.au
DP NO. DEP0001057

Principal Contractor
Bellevard Constructions
A PO Box 4320, Manuka, ACT 2603
T 02 6295 2928
E building@bellevard.com.au
W bellevard.com
BP NO. BUP0001523

Client
Hidali Pty.Ltd.
Horticulturist
Elizabeth MacPhee
Structural Engineer
PMI Engineers DP NO. DEP0001581
Geotech Engineer
Alliance Geotechnical DP NO. DEP0001911
Mechanical Engineer
Don Rowling DP NO. PDP0000811
Electrical Engineer
Andrew Lim DP NO. DEP0002266
Hydraulic and Stormwater Engineer
SHA DP NO. DEP0001879
Facade Engineer
Partridge DP NO. DEP0000724

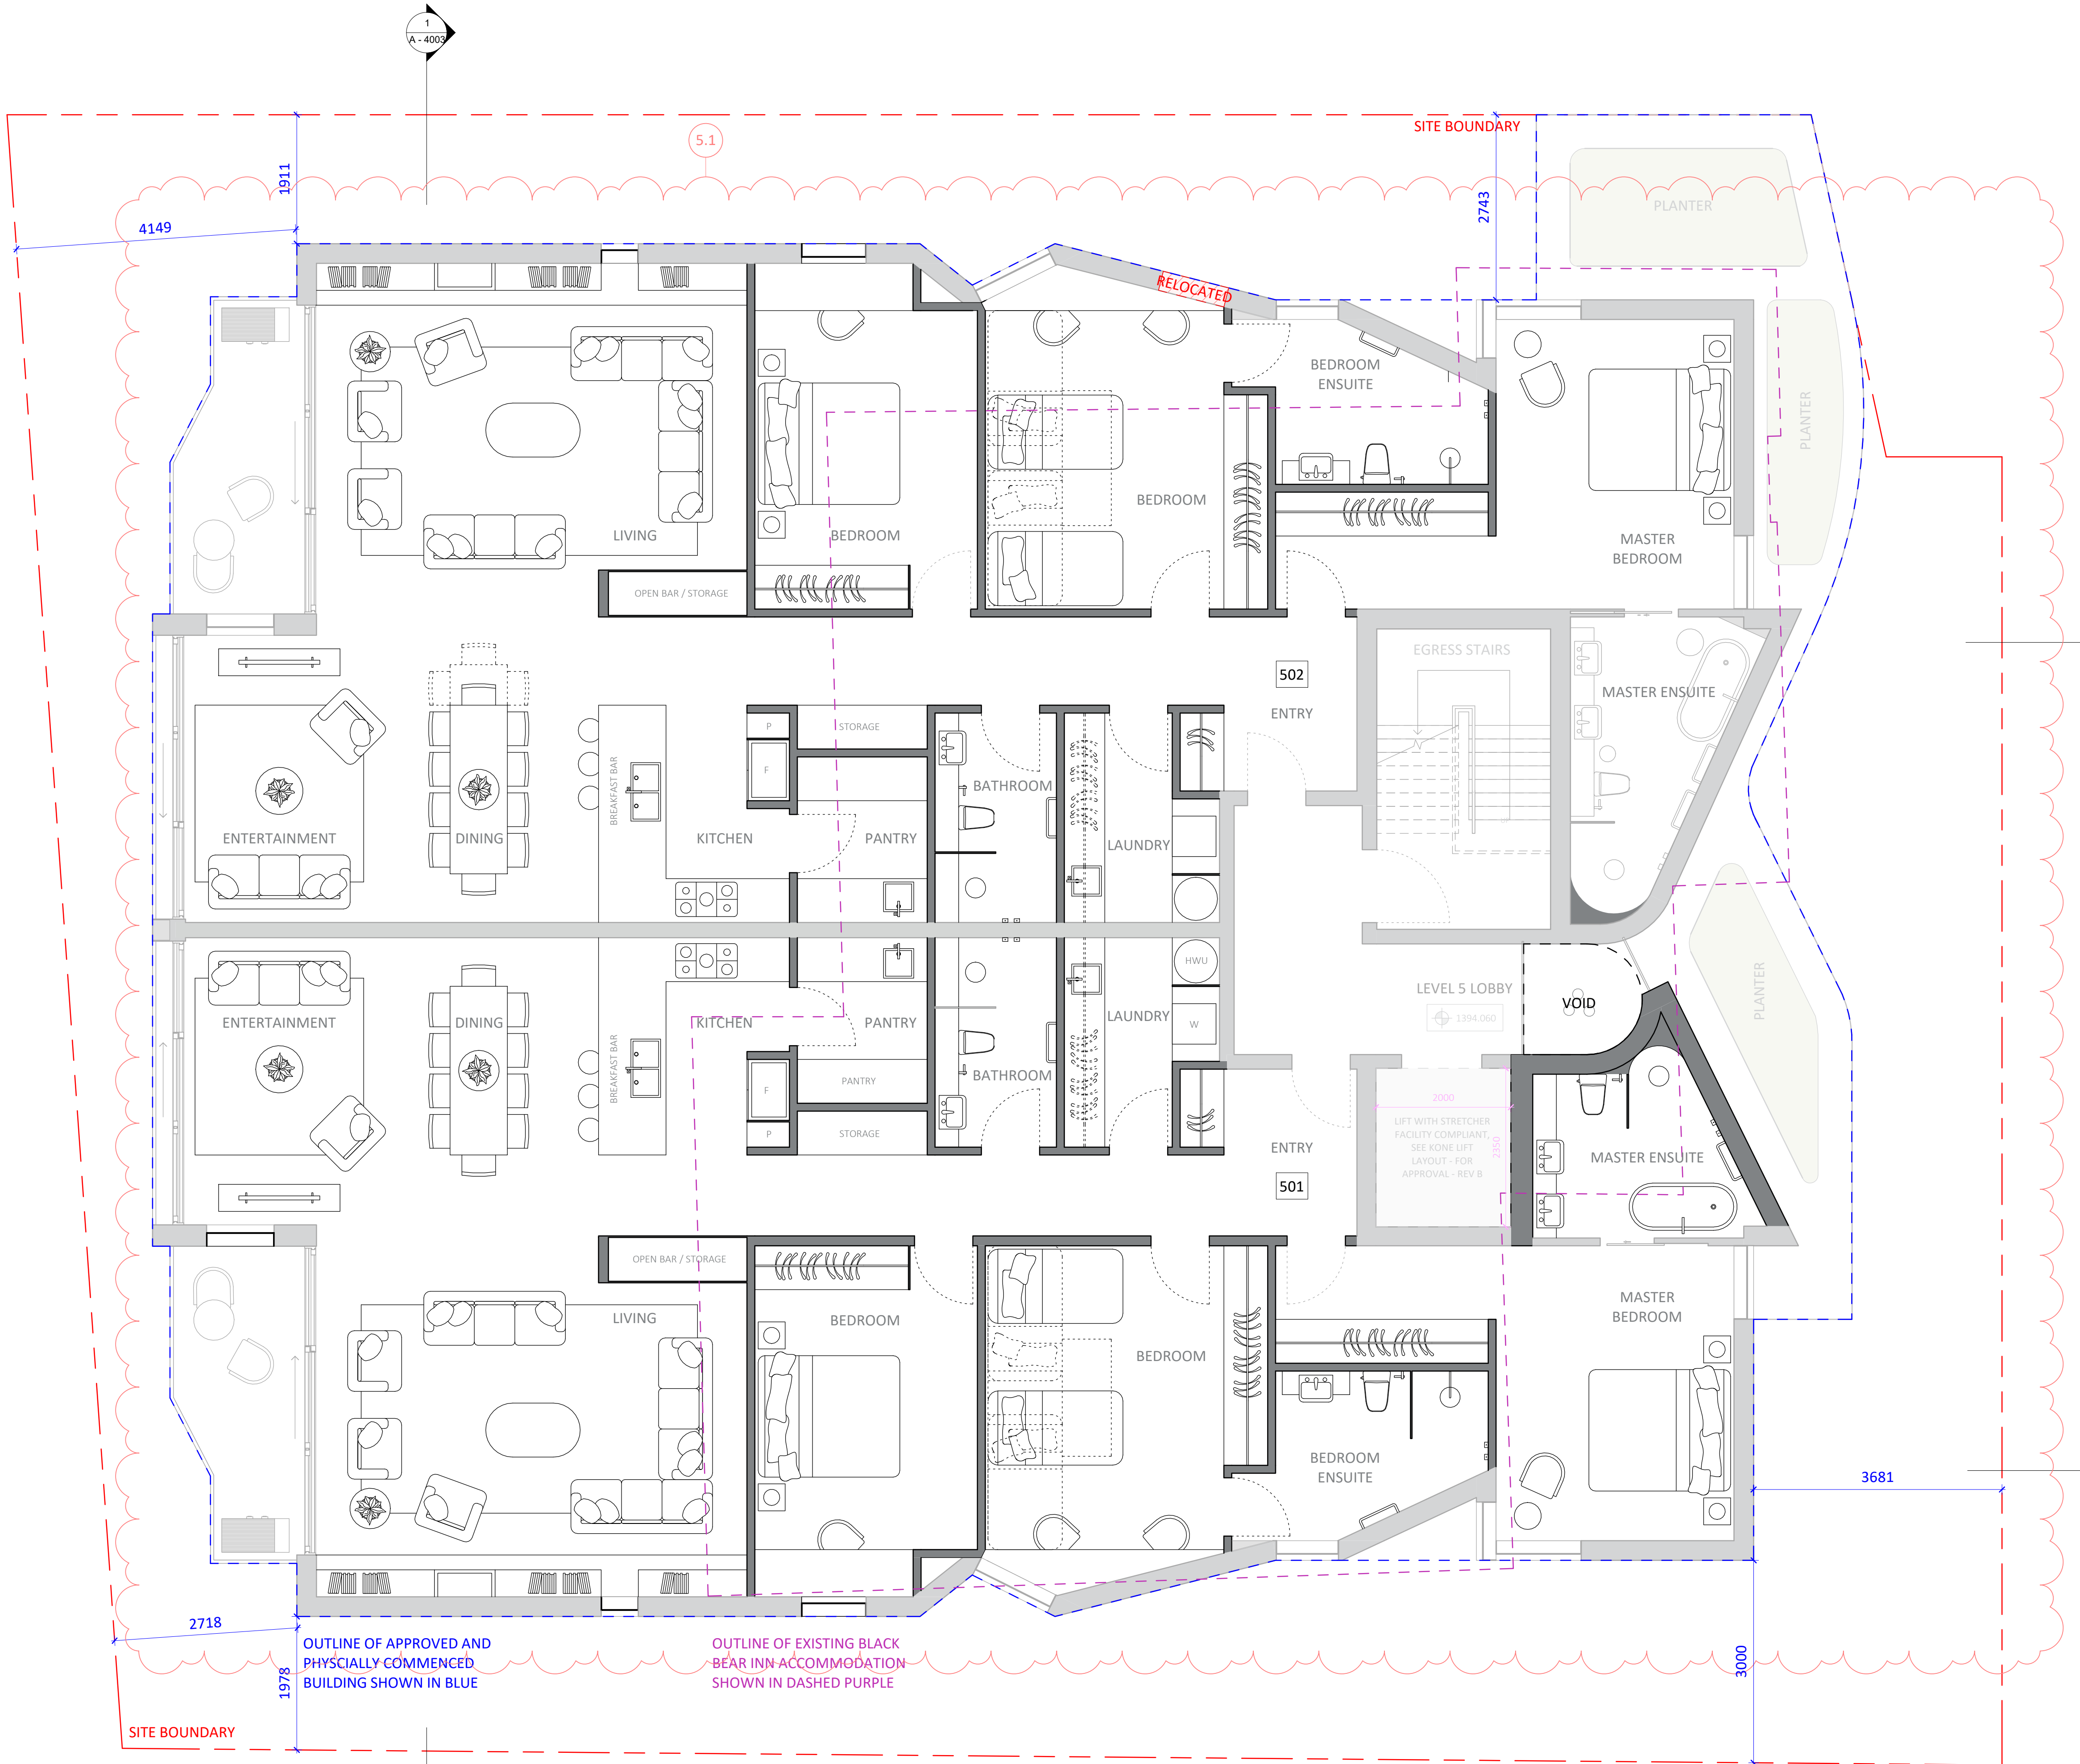

Consent No.
DA No. 10064
Project Title
Black Bear
Project Address
30 Diggings Terrace, Thredbo,
NSW 2625
Project Year
2021

Drawing Title
Level 6 - GA Plan
Drawing No.
A - 1006
Revision
N
Drawing Scale
1 : 50

Rev.	Description
A	Consultant Coordination
B	Cost Plan
C	Internal Review
D	CC 1 Approval
E	Consultant Coordination 2
F	CC 2 Approval
G	S4.56 Coordination
H	S4.56 Approval
J	S4.56 Amendments
K	S4.56 Amendments - Material Clarification
L	Building Finalisation
M	Building Finalisation - Amendment(s)
N	For S4.56 - MOD (3)


DISCLAIMER
DO NOT SCALE DRAWINGS. USE FIGURED
DIMENSIONS ONLY. CHECK AND VERIFY LEVELS
AND DIMENSIONS ON SITE PRIOR TO
COMMENCEMENT OF ANY WORK, PREPARATION
OF SHOP DRAWINGS OR THE FABRICATION OF
COMPONENTS.

NOT FOR CONSTRUCTION

Principal Architect
PopovBass Architects
A PO Box 334, Surry Hills, NSW 2010
T 02 9955 5604
E info@popovbass.com.au
W popovbass.com.au
DP NO. DEP0001057

Principal Contractor
Bellevarde Constructions
A PO Box 4320, Manuka, ACT 2603
T 02 6295 2928
E building@bellevarde.com.au
W bellevarde.com
BP NO. BUP0001523

Client
Hidali Pty.Ltd.
Horticulturist
Elizabeth MacPhee
Structural Engineer
PMI Engineers DP NO. DEP0001581
Geotech Engineer
Alliance Geotechnical DP NO. DEP0001911
Mechanical Engineer
Don Rowling DP NO. PDP0000811
Electrical Engineer
Andrew Lim DP NO. DEP0002266
Hydraulic and Stormwater Engineer
SHA DP NO. DEP0001879
Facade Engineer
Partridge DP NO. DEP0000724

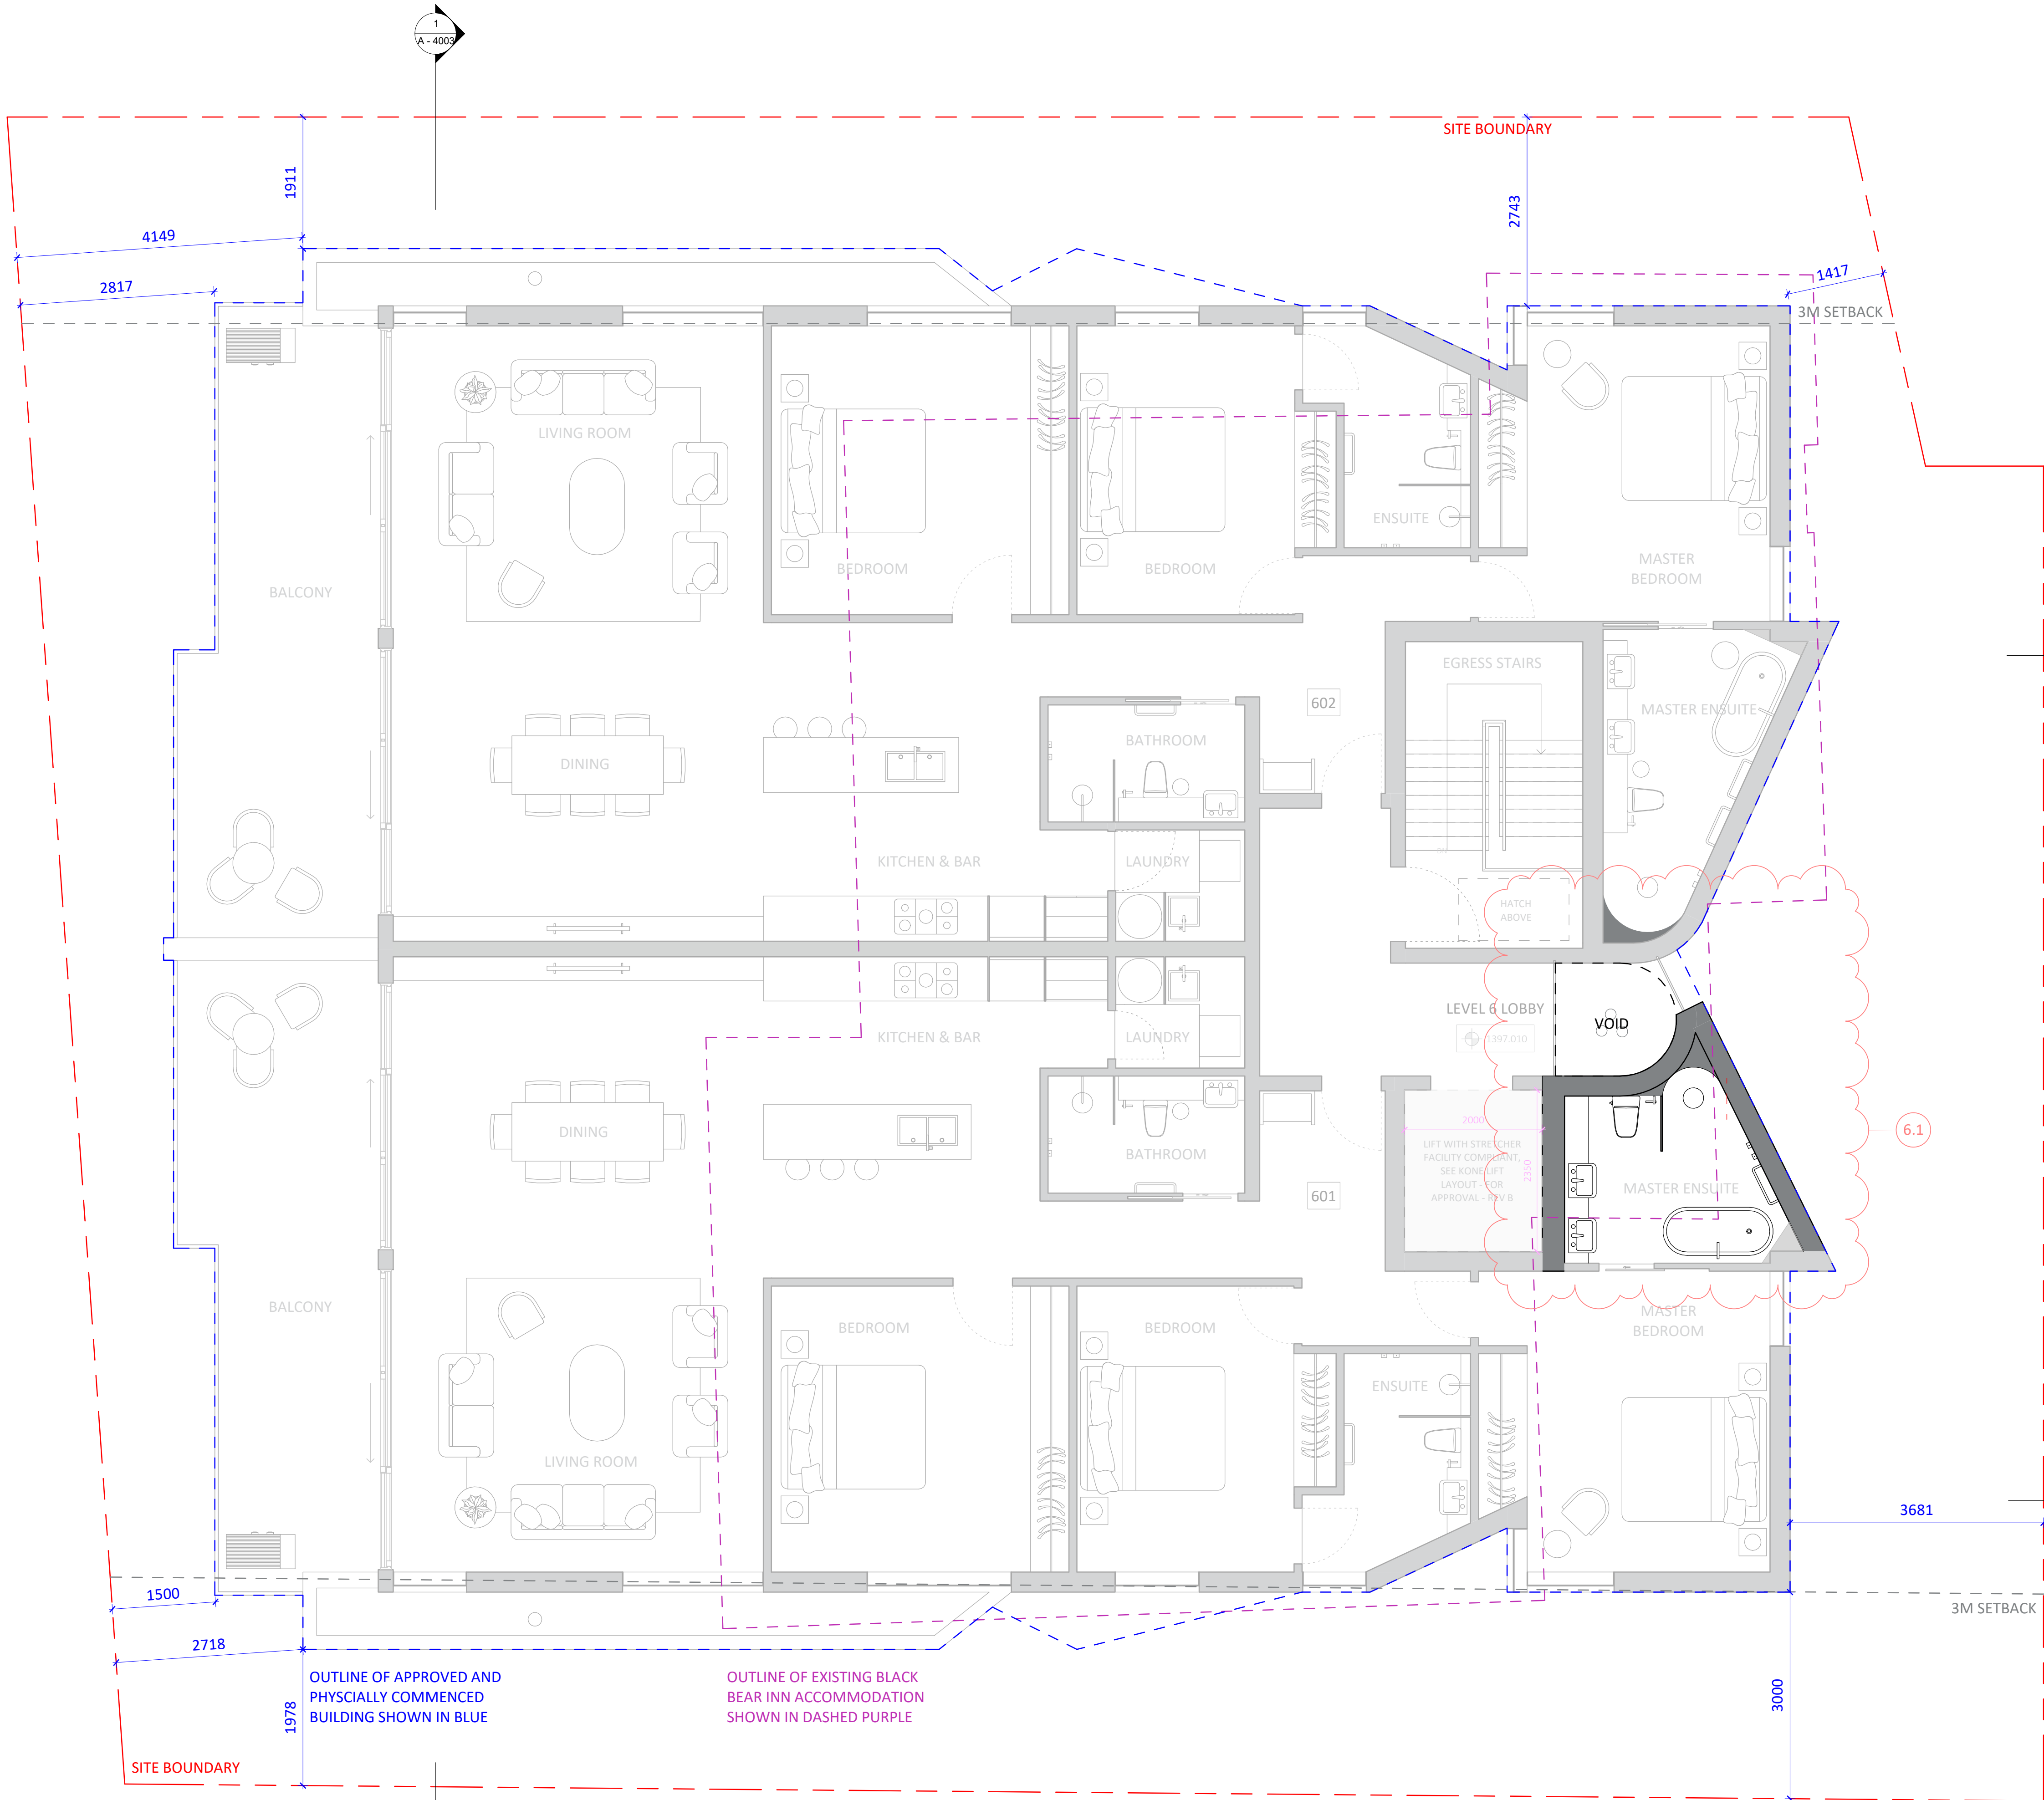

Drawing Title	
Roof - GA Plan	
Drawing No.	Revision
A - 1007	N
Drawing Scale	
1 : 50	

Rev.	Description
A	Consultant Coordination
B	Cost Plan
C	Internal Review
D	CC 1 Approval
E	Consultant Coordination 2
F	CC 2 Approval
G	54.56 Coordination
H	54.56 Approval
J	54.56 Amendments
K	54.56 Amendments - Material Clarification
L	Building Finalisation
M	Building Finalisation - Amendment(s)
N	For 54.56 - MOD (3)


DISCLAIMER
DO NOT SCALE DRAWINGS. USE FIGURED
DIMENSIONS ONLY. CHECK AND VERIFY LEVELS
AND DIMENSIONS ON SITE PRIOR TO
COMMENCEMENT OF ANY WORK, PREPARATION
OF SHOP DRAWINGS OR THE FABRICATION OF
COMPONENTS.

NOT FOR CONSTRUCTION

Principal Architect
PopovBass Architects
A PO Box 334, Surry Hills, NSW 2010
T 02 9955 5604
E info@popovbass.com.au
W popovbass.com.au
DP NO. DEP0001057

Principal Contractor
Bellevard Constructions
A PO Box 4320, Manuka, ACT 2603
T 02 6295 2928
E building@bellevard.com.au
W bellevard.com
BP NO. BUP0001523

Client	
Hidali Pty.Ltd.	
Horticulturist	
Elizabeth MacPhee	
Structural Engineer	
PMI Engineers	DP NO. DE.P0001581
Geotech Engineer	
Alliance Geotechnical	DP NO. DE.P0001911
Mechanical Engineer	
Don Rowling	DP NO. PD.P0000811
Electrical Engineer	
Andrew Lim	DP NO. DE.P0002266
Hydraulic and Stormwater Engineer	
SHA	DP NO. DE.P0001879
Facade Engineer	
Partridge	DP NO. DE.P0000724

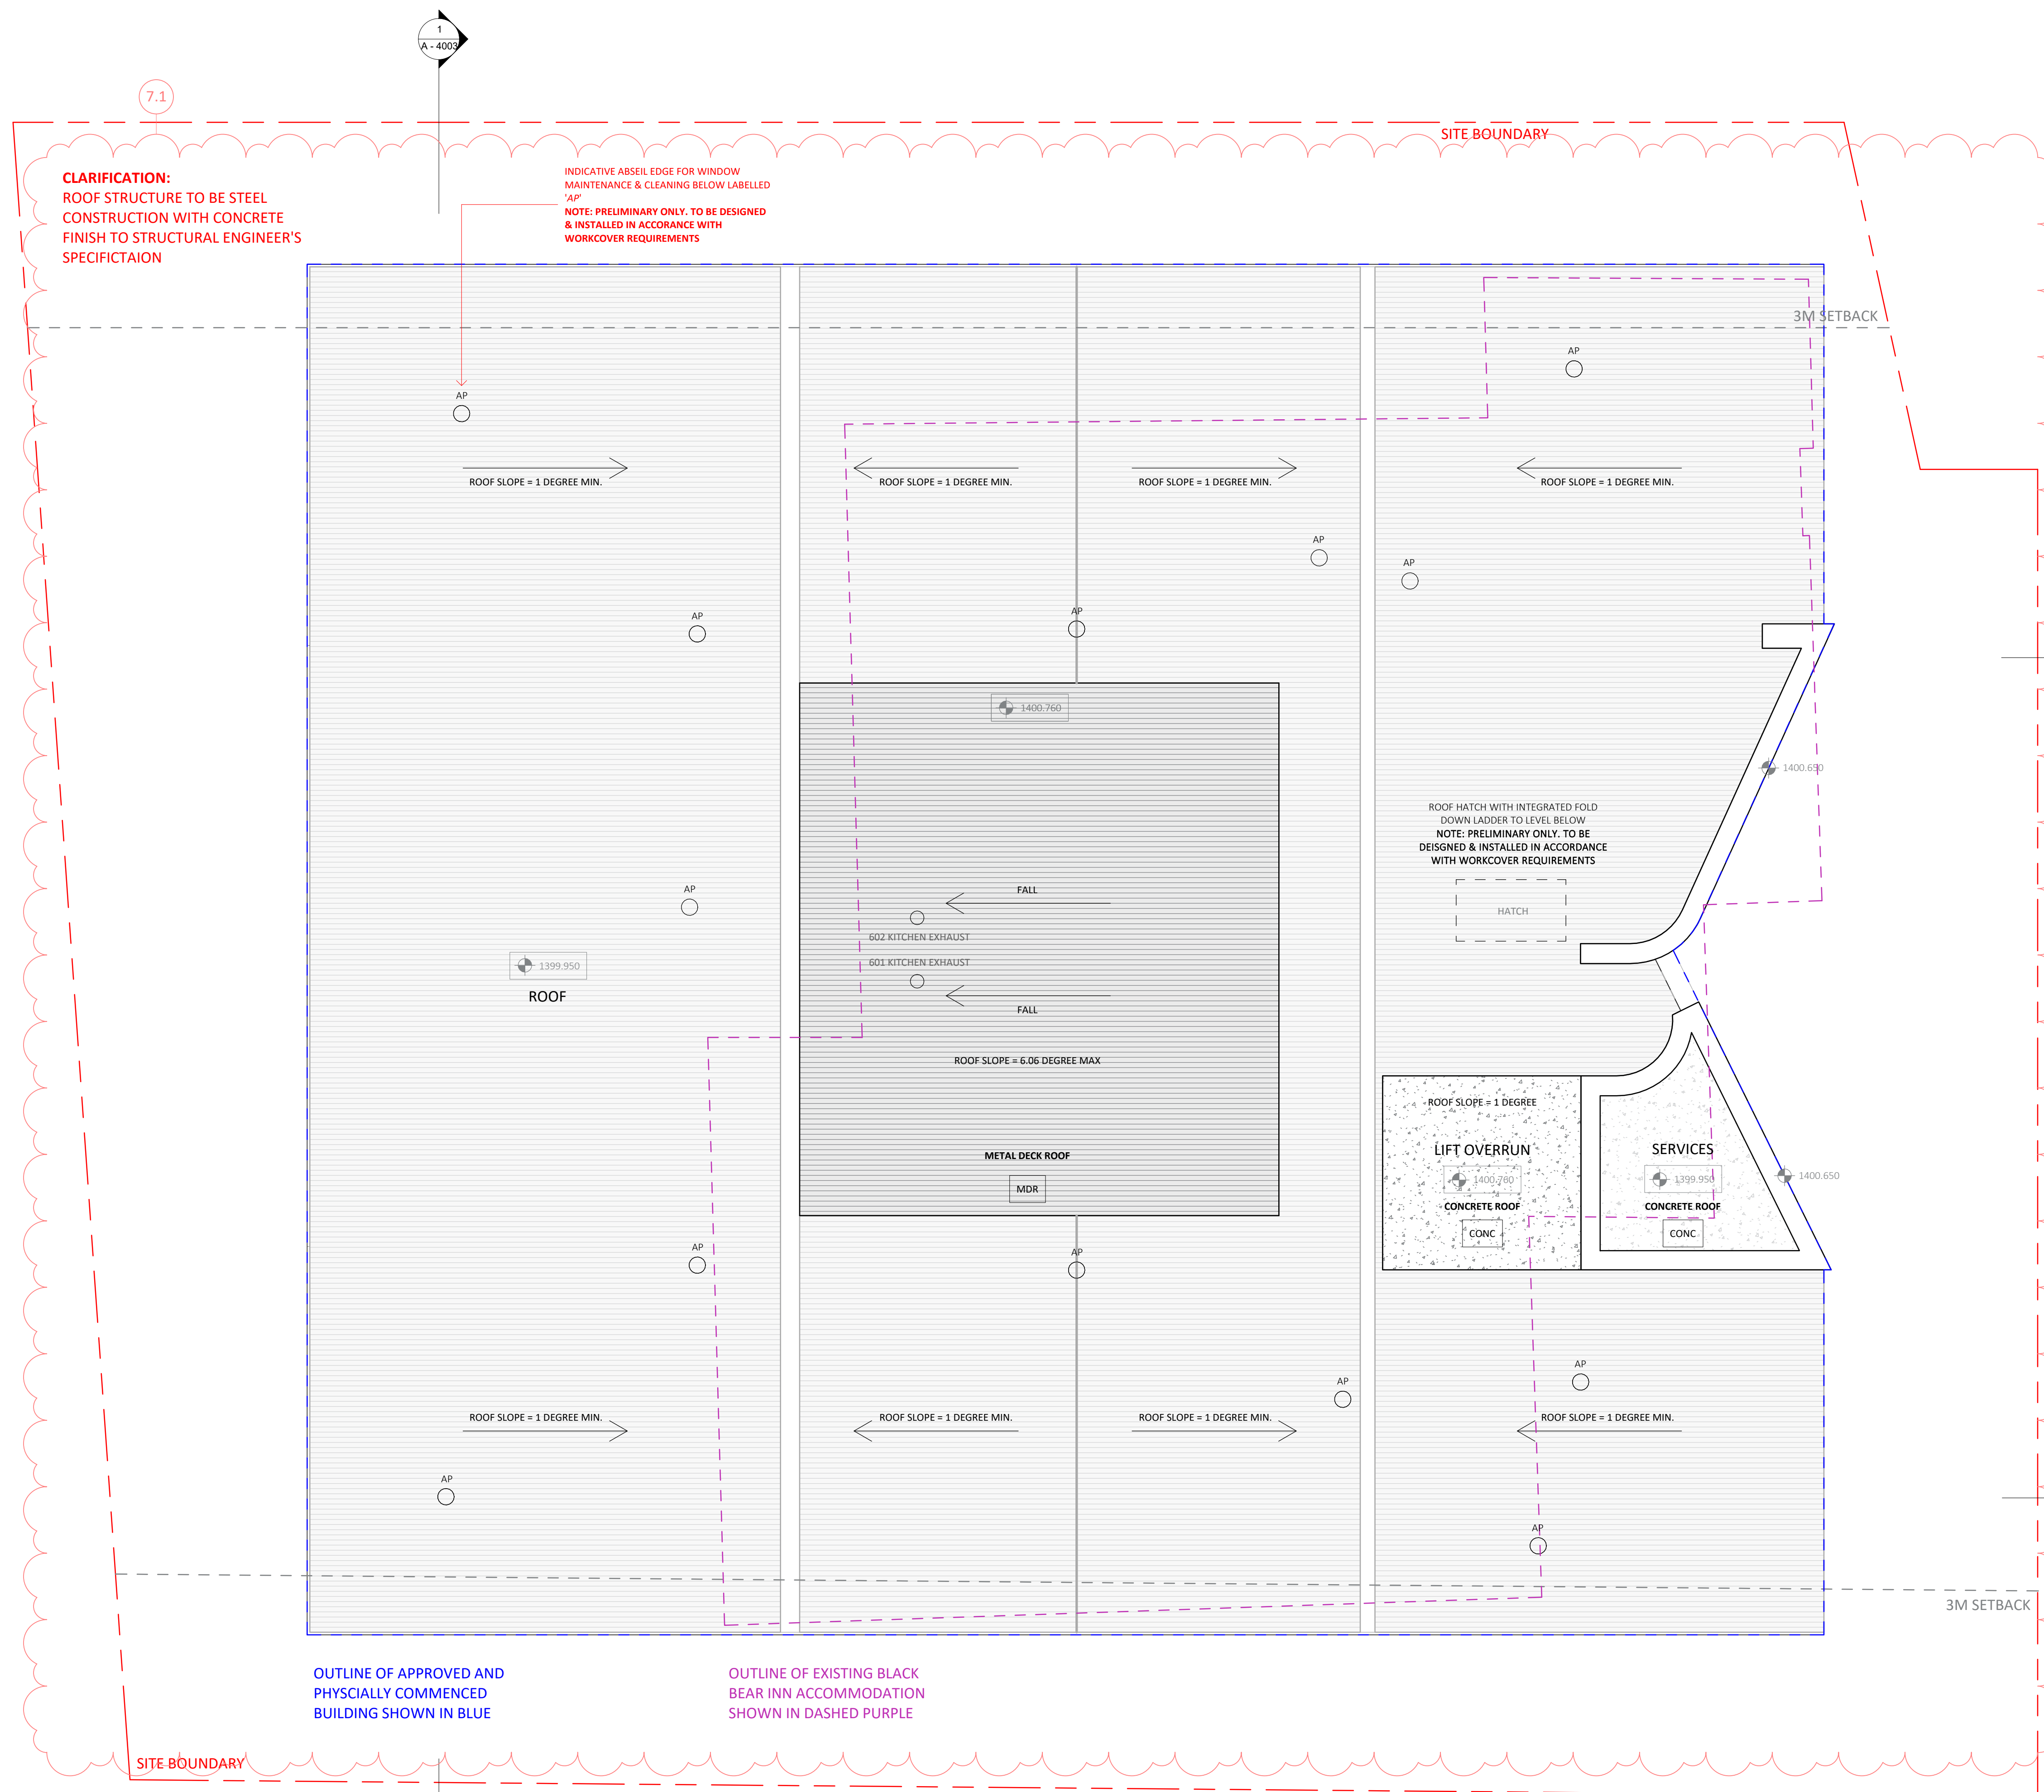

Consent No.
DA No. 10064
Project Title
Black Bear
Project Address
30 Diggings Terrace, Thredbo,
NSW 2625
Project Year
2021

Drawing Title
North Elevation
Drawing No.
A - 3001
Drawing Scale
1 : 50

Rev.	Description
A	Consultant Coordination
B	Cost Plan
C	Internal Review
D	CC 1 Approval
E	Consultant Coordination 2
F	CC 2 Approval
G	S4.56 Coordination
H	S4.56 Approval
J	S4.56 Amendments
K	S4.56 Amendments - Material Clarification
L	Building Finalisation
M	Building Finalisation - Amendment(s)
N	For S4.56 - MOD (3)


DISCLAIMER
DO NOT SCALE DRAWINGS. USE FIGURED
DIMENSIONS ONLY. CHECK AND VERIFY LEVELS
AND DIMENSIONS ON SITE PRIOR TO
COMMENCEMENT OF ANY WORK, PREPARATION
OF SHOP DRAWINGS OR THE FABRICATION OF
COMPONENTS.

NOT FOR CONSTRUCTION

Principal Architect
PopovBass Architects
A PO Box 334, Surry Hills, NSW 2010
T 02 9955 5604
E info@popovbass.com.au
W popovbass.com.au
DP NO. DEP0001057

Principal Contractor
Bellevarde Constructions
A PO Box 4320, Manuka, ACT 2603
T 02 6295 2928
E building@bellevarde.com.au
W bellevarde.com
BP NO. BUP0001523

Client
Hidali Pty.Ltd.
Horticulturist
Elizabeth MacPhee
Structural Engineer
PMI Engineers DP NO. DEP0001581
Geotech Engineer
Alliance Geotechnical DP NO. DEP0001911
Mechanical Engineer
Don Rowling DP NO. PDP0000811
Electrical Engineer
Andrew Lim DP NO. DEP0002266
Hydraulic and Stormwater Engineer
SHA DP NO. DEP0001879
Facade Engineer
Partridge DP NO. DEP0000724

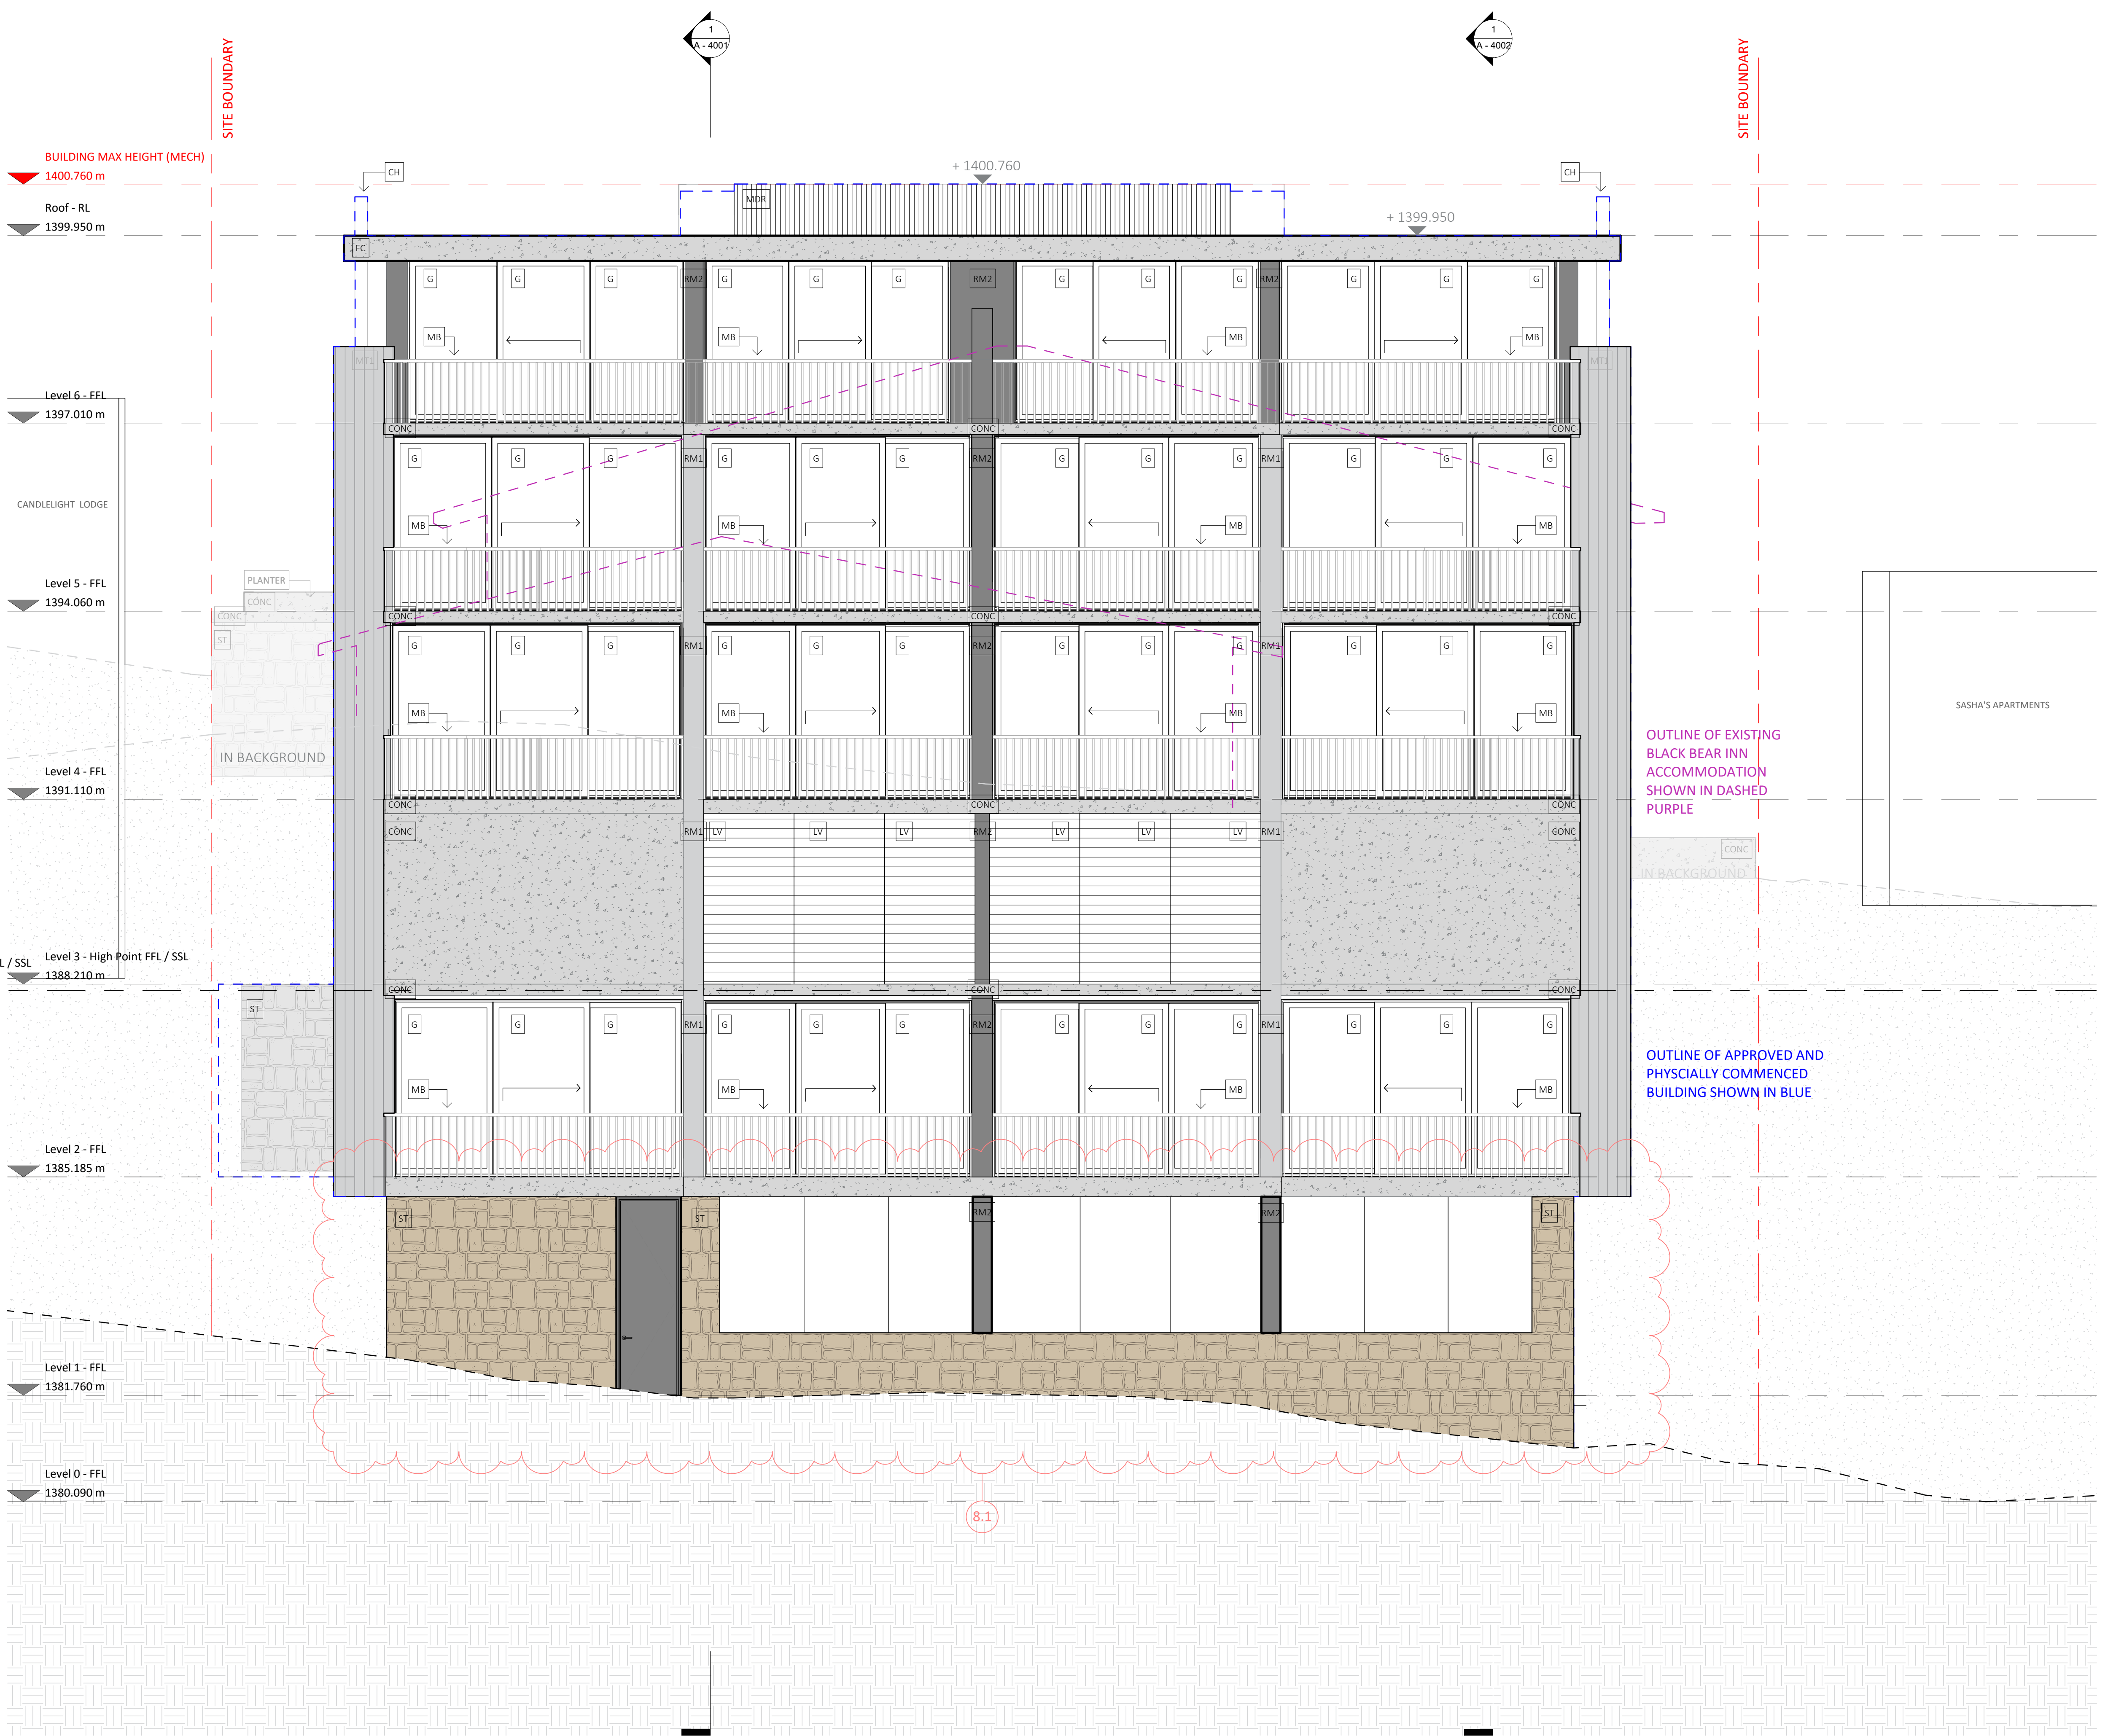

Consent No.
DA No. 10064
Project Title
Black Bear
Project Address
30 Diggings Terrace, Thredbo,
NSW 2625
Project Year
2021

Drawing Title
South Elevation
Drawing No.
A - 3002
Drawing Scale
1 : 50

Rev.	Description
A	Consultant Coordination
B	Cost Plan
C	Internal Review
D	CC 1 Approval
E	Consultant Coordination 2
F	CC 2 Approval
G	S4.56 Coordination
H	S4.56 Approval
J	S4.56 Amendments
K	S4.56 Amendments - Material Clarification
L	Building Finalisation
M	Building Finalisation - Amendment(s)
N	For S4.56 - MOD I(3)


DISCLAIMER
DO NOT SCALE DRAWINGS. USE FIGURED
DIMENSIONS ONLY. CHECK AND VERIFY LEVELS
AND DIMENSIONS ON SITE PRIOR TO
COMMENCEMENT OF ANY WORK, PREPARATION
OF SHOP DRAWINGS OR THE FABRICATION OF
COMPONENTS.

NOT FOR CONSTRUCTION

Principal Architect
PopovBass Architects
A PO Box 334, Surry Hills, NSW 2010
T 02 9955 5604
E info@popovbass.com.au
W popovbass.com.au
DP NO. DEP0001057

Principal Contractor
Bellevarde Constructions
A PO Box 4320, Manuka, ACT 2603
T 02 6295 2928
E building@bellevarde.com.au
W bellevarde.com
BP NO. BUP0001523

Client
Hidali Pty.Ltd.
Horticulturist
Elizabeth MacPhee
Structural Engineer
PMI Engineers DP NO. DEP0001581
Geotech Engineer
Alliance Geotechnical DP NO. DEP0001911
Mechanical Engineer
Don Rowling DP NO. PDP0000811
Electrical Engineer
Andrew Lim DP NO. DEP0002266
Hydraulic and Stormwater Engineer
SHA DP NO. DEP0001879
Facade Engineer
Partridge DP NO. DEP0000724

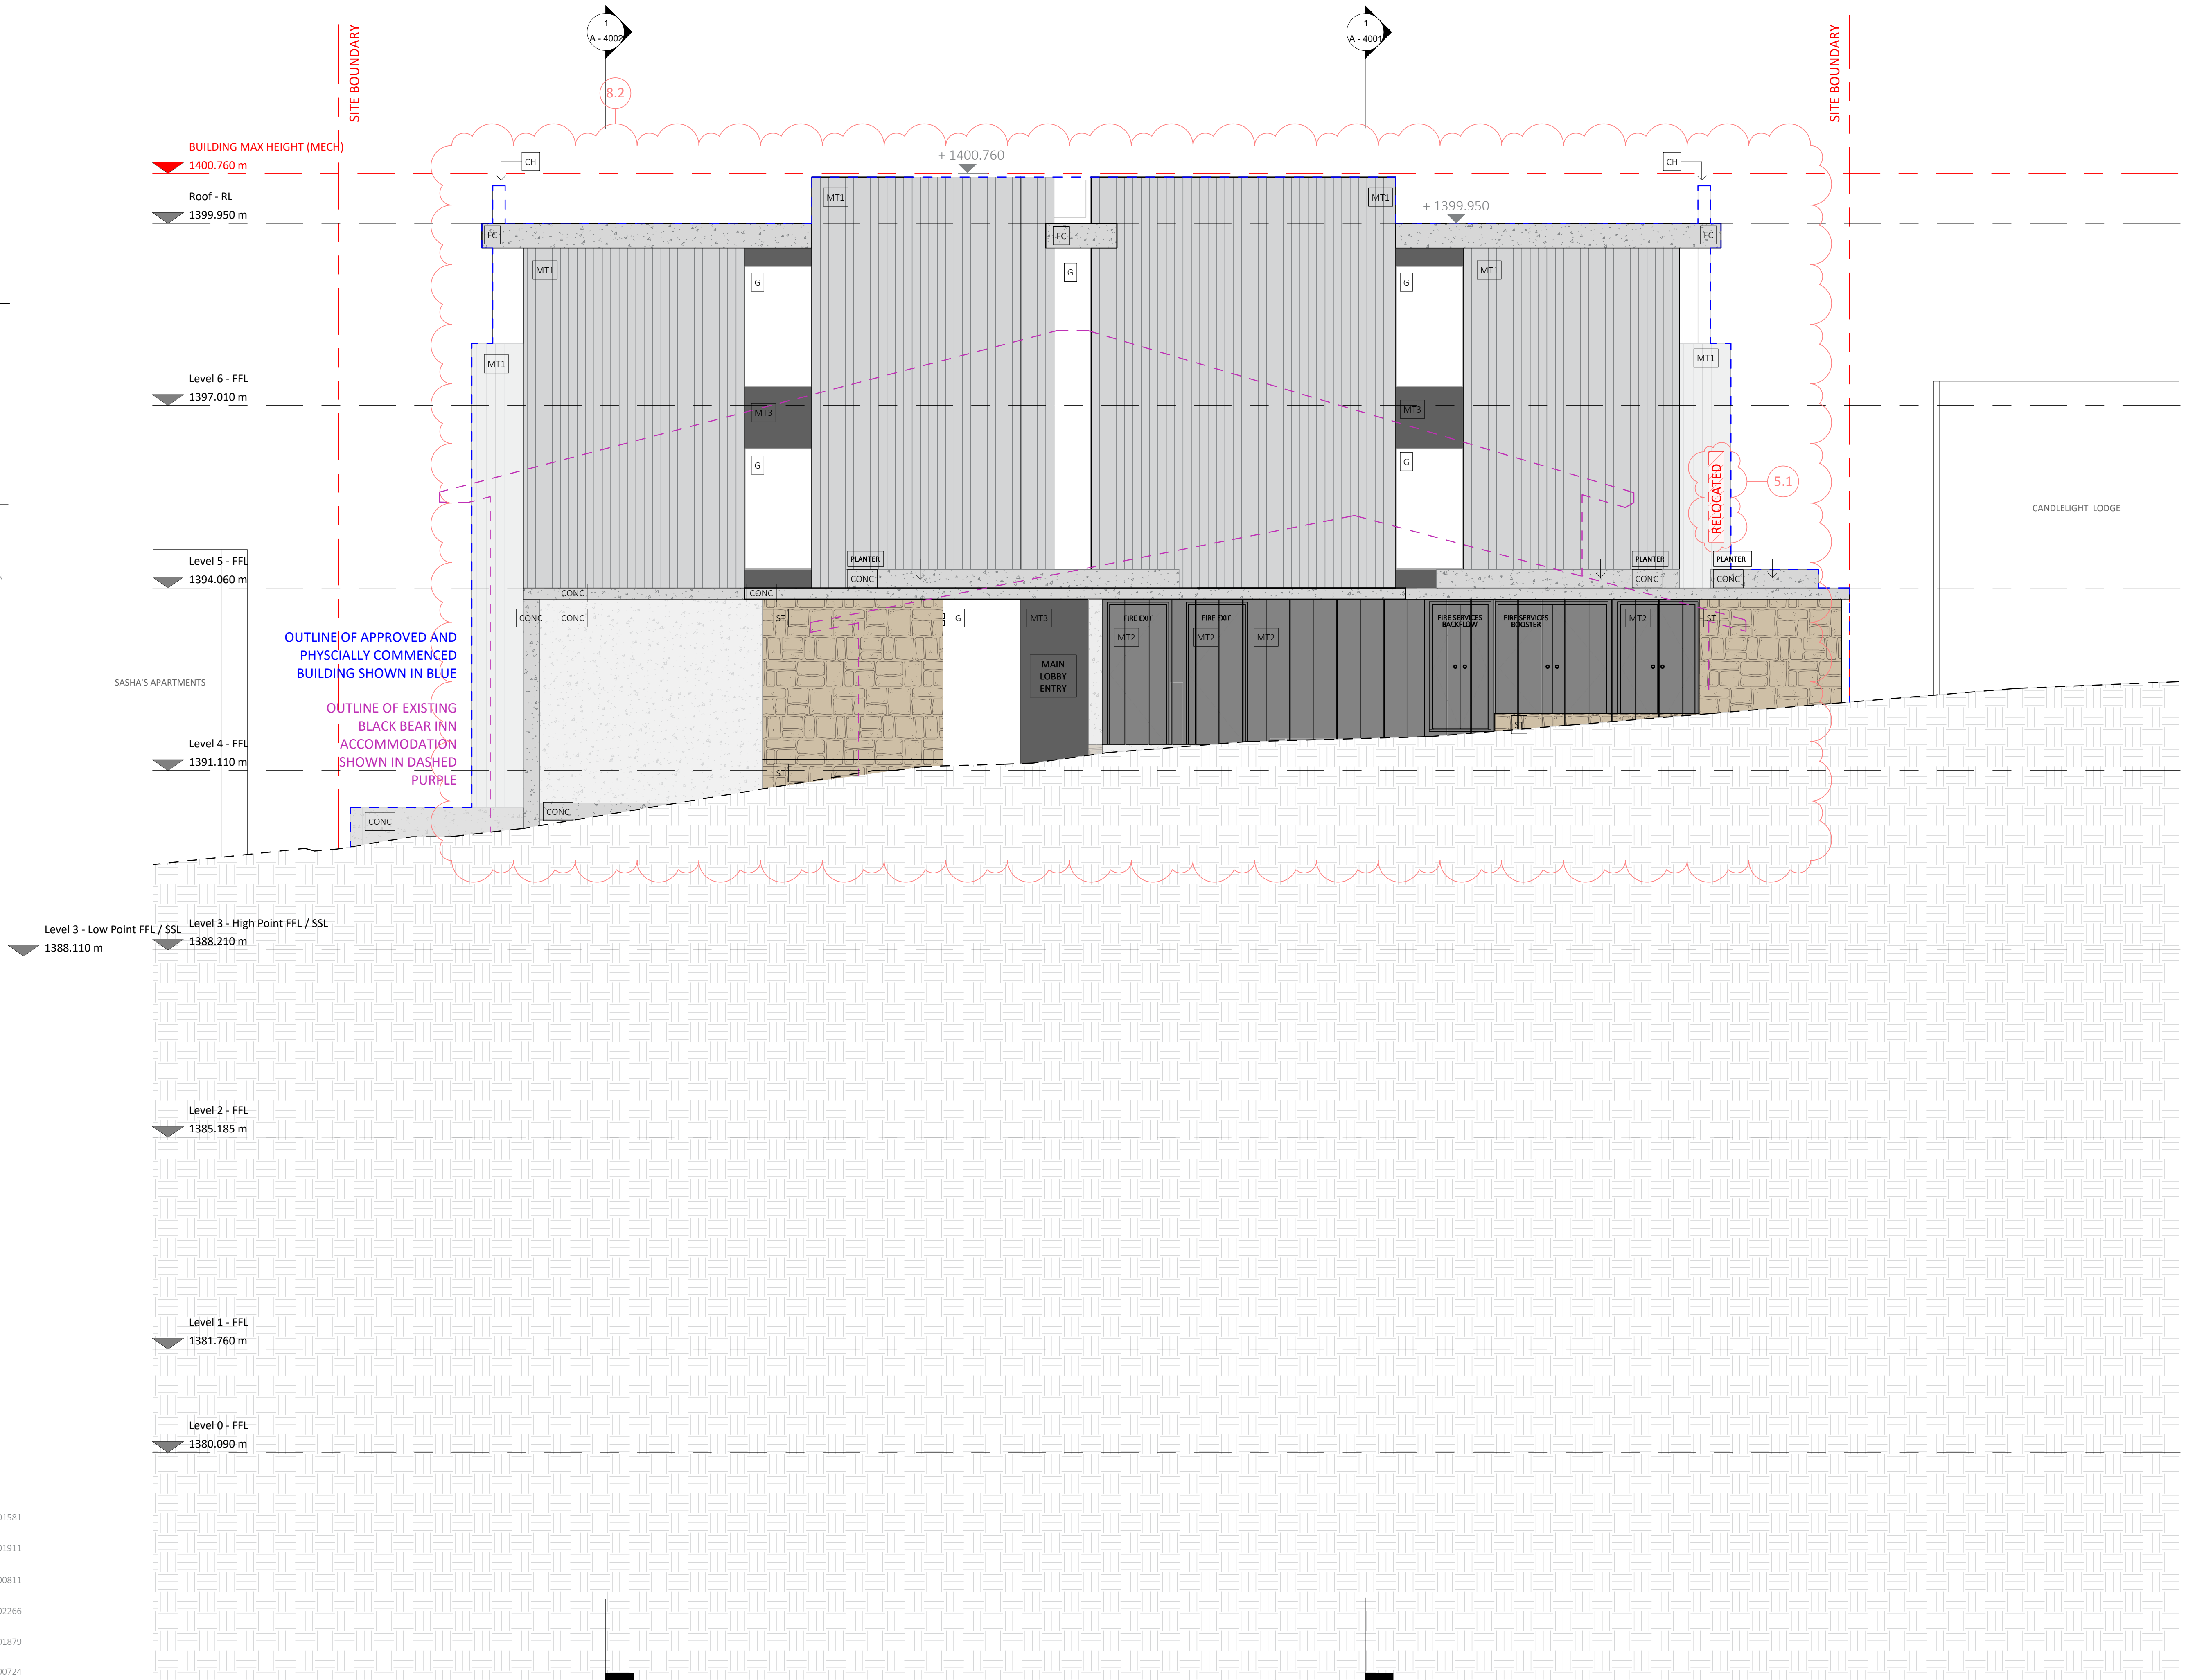

Consent No.
DA No. 10064
Project Title
Black Bear
Project Address
30 Diggings Terrace, Thredbo,
NSW 2625
Project Year
2021

Drawing Title
East Elevation
Drawing No.
A - 3003
Drawing Scale
1 : 50

Rev.	Description
A	Consultant Coordination
B	Cost Plan
C	Internal Review
D	CC 1 Approval
E	Consultant Coordination 2
F	CC 2 Approval
G	S4.56 Coordination
H	S4.56 Approval
J	S4.56 Amendments
K	S4.56 Amendments - Material Clarification
L	Building Finalisation
M	Building Finalisation - Amendment(s)
N	For S4.56 - MOD (3)

DISCLAIMER
DO NOT SCALE DRAWINGS. USE FIGURED
DIMENSIONS ONLY. CHECK AND VERIFY LEVELS
AND DIMENSIONS ON SITE PRIOR TO
COMMENCEMENT OF ANY WORK, PREPARATION
OF SHOP DRAWINGS OR THE FABRICATION OF
COMPONENTS.

NOT FOR CONSTRUCTION

Principal Architect
PopovBass Architects
A PO Box 334, Surry Hills, NSW 2010
T 02 9955 5604
E info@popovbass.com.au
W popovbass.com.au
DP NO. DEP0001057

Principal Contractor
Bellevarde Constructions
A PO Box 4320, Manuka, ACT 2603
T 02 6295 2928
E building@bellevarde.com.au
W bellevarde.com
BP NO. BUP0001523

Client
Hidali Pty.Ltd.
Horticulturist
Elizabeth MacPhee
Structural Engineer
PMI Engineers DP NO. DEP0001581
Geotech Engineer
Alliance Geotechnical DP NO. DEP0001911
Mechanical Engineer
Don Rowling DP NO. PDP0000811
Electrical Engineer
Andrew Lim DP NO. DEP0002266
Hydraulic and Stormwater Engineer
SHA DP NO. DEP0001879
Facade Engineer
Partridge DP NO. DEP0000724



Consent No.
DA No. 10064
Project Title
Black Bear
Project Address
30 Diggings Terrace, Thredbo,
NSW 2625
Project Year
2021

Drawing Title
West Elevation
Drawing No.
A - 3004
Drawing Scale
1 : 50

Rev.	Description
A	Consultant Coordination
B	Cost Plan
C	Internal Review
D	CC 1 Approval
E	Consultant Coordination 2
F	CC 2 Approval
G	S4.56 Coordination
H	S4.56 Approval
J	S4.56 Amendments
K	S4.56 Amendments - Material Clarification
L	Building Finalisation
M	Building Finalisation - Amendment(s)
N	For S4.56 - MOD (3)


DISCLAIMER
DO NOT SCALE DRAWINGS. USE FIGURED
DIMENSIONS ONLY. CHECK AND VERIFY LEVELS
AND DIMENSIONS ON SITE PRIOR TO
COMMENCEMENT OF ANY WORK, PREPARATION
OF SHOP DRAWINGS OR THE FABRICATION OF
COMPONENTS.

NOT FOR CONSTRUCTION

Principal Architect
PopovBass Architects
A PO Box 334, Surry Hills, NSW 2010
T 02 9955 5604
E info@popovbass.com.au
W popovbass.com.au
DP NO. DEP0001057

Principal Contractor
Bellevarde Constructions
A PO Box 4320, Manuka, ACT 2603
T 02 6295 2928
E building@bellevarde.com.au
W bellevarde.com
BP NO. BUP0001523

Client
Hidali Pty.Ltd.
Horticulturist
Elizabeth MacPhee
Structural Engineer
PMI Engineers DP NO. DEP0001581
Geotech Engineer
Alliance Geotechnical DP NO. DEP0001911
Mechanical Engineer
Don Rowling DP NO. PDP0000811
Electrical Engineer
Andrew Lim DP NO. DEP0002266
Hydraulic and Stormwater Engineer
SHA DP NO. DEP0001879
Facade Engineer
Partridge DP NO. DEP0000724

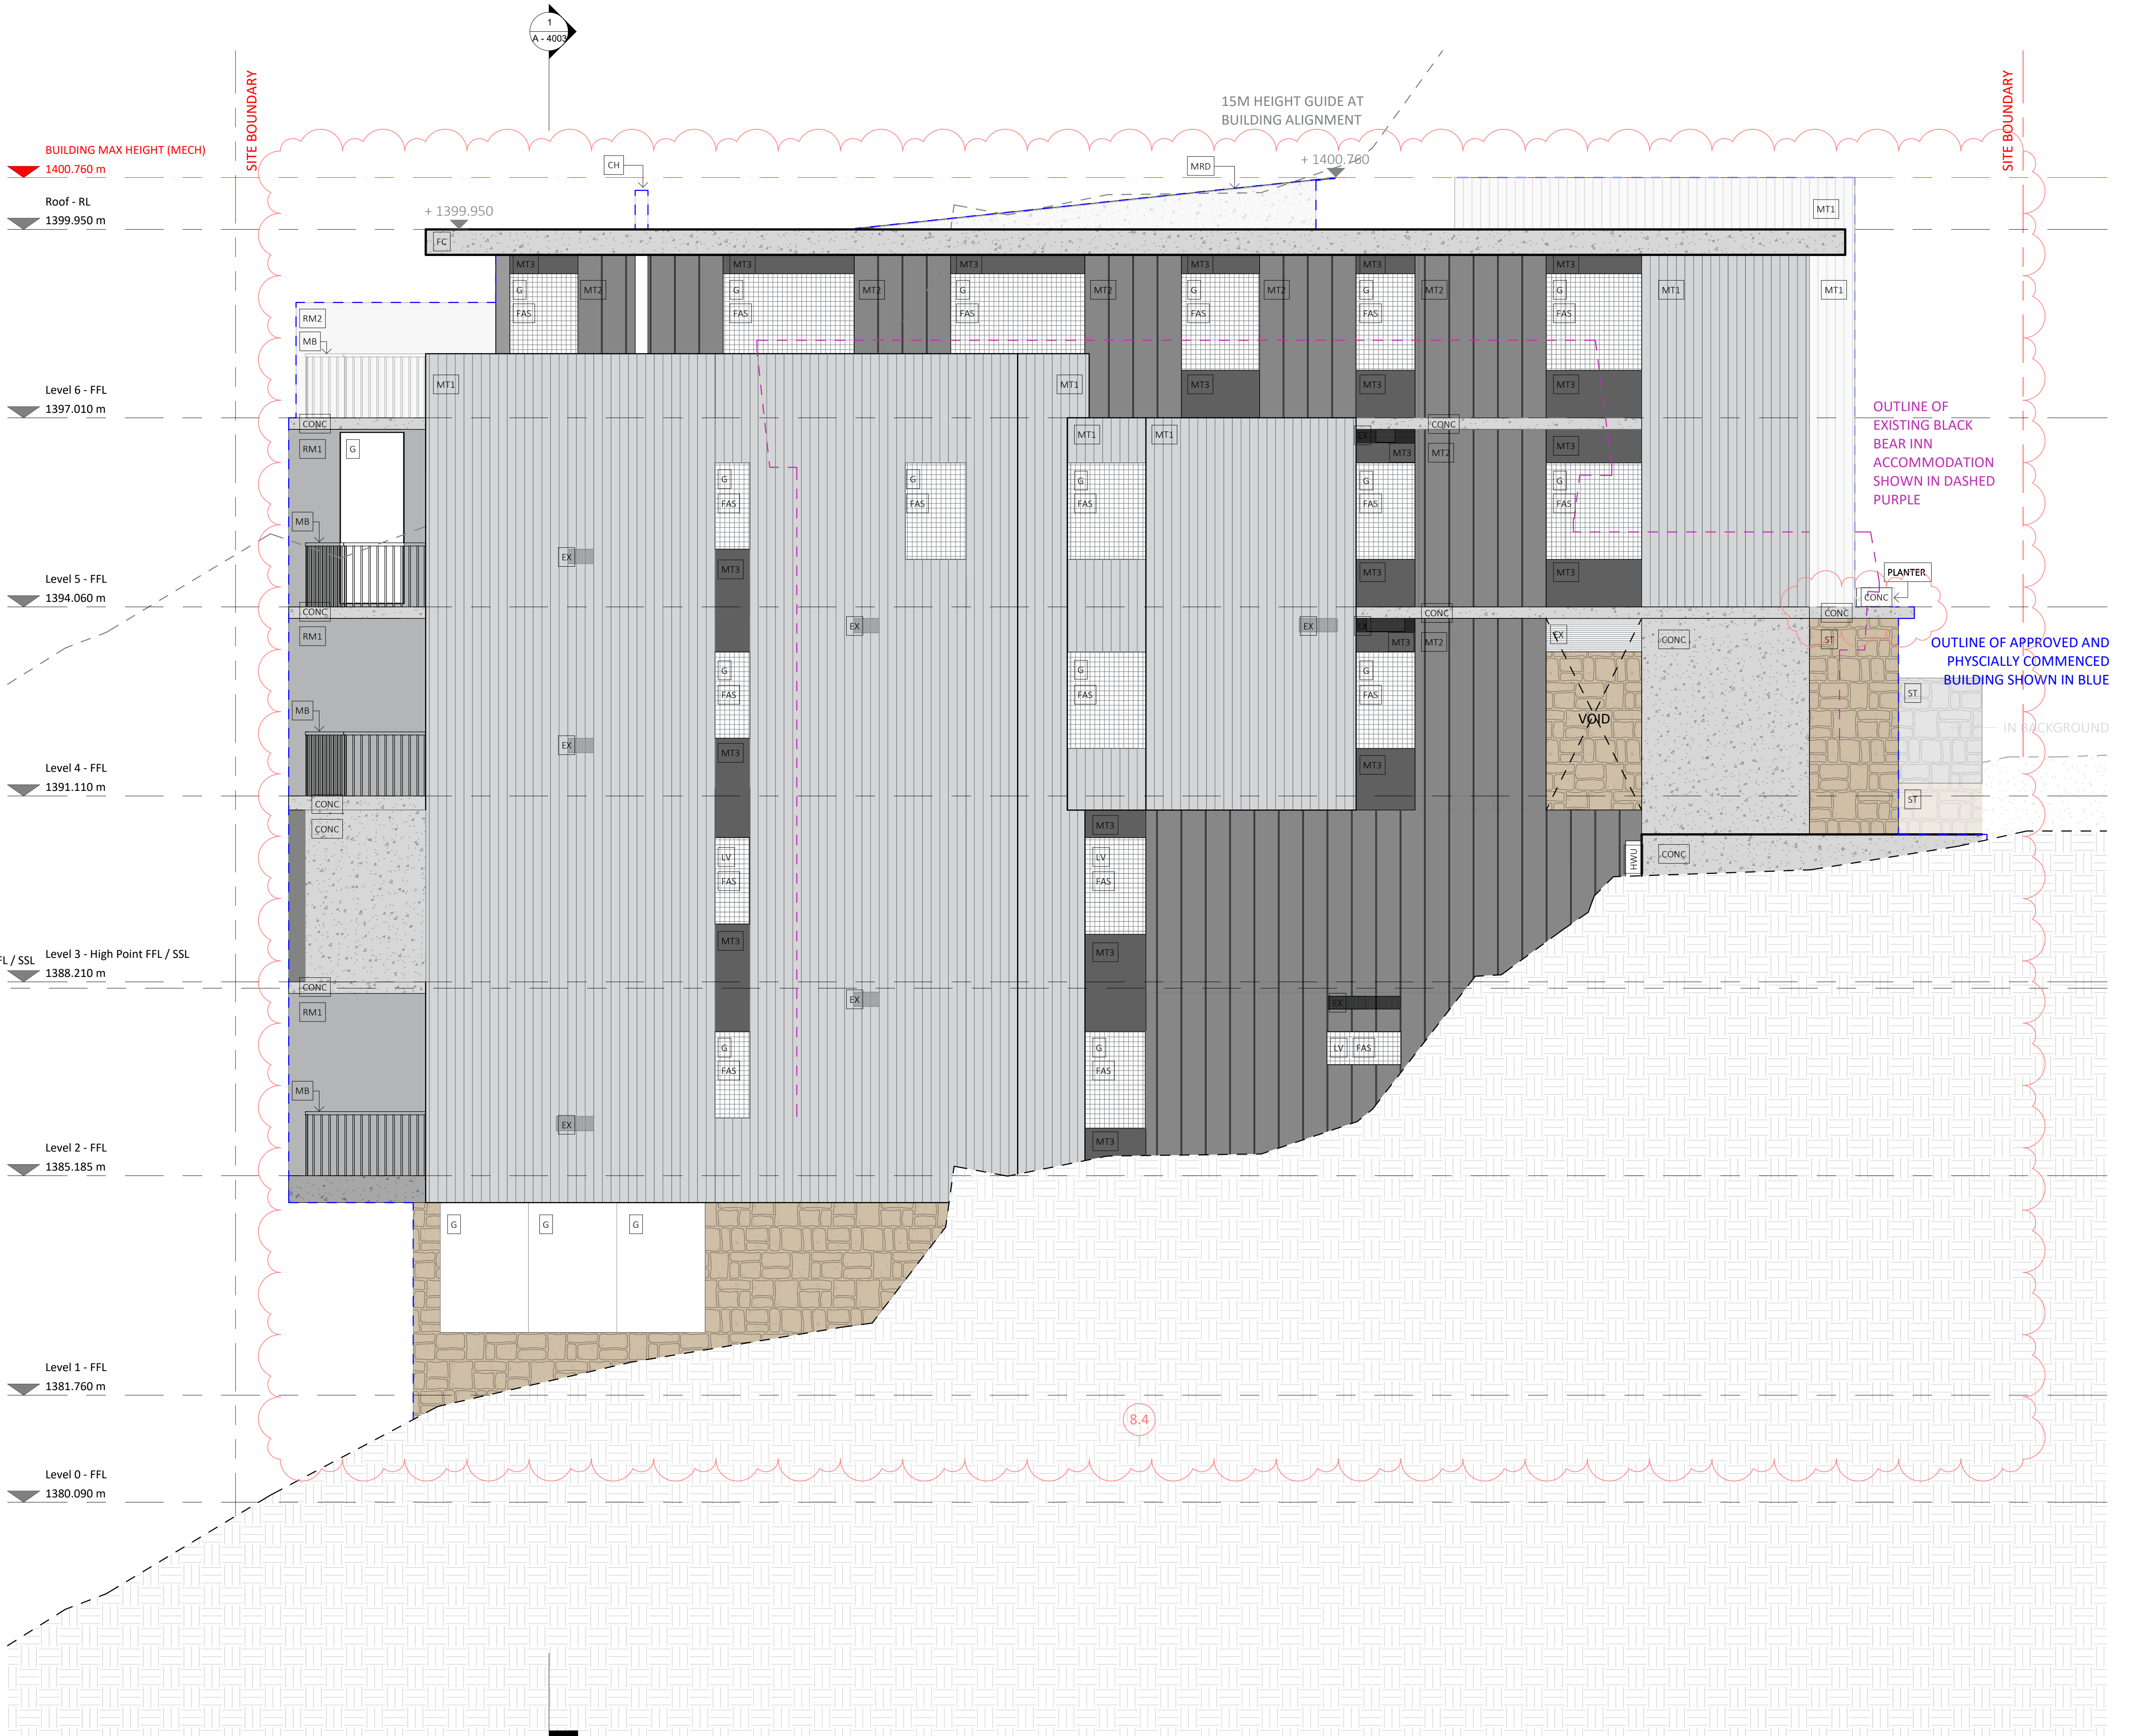

Consent No.
DA No. 10064
Project Title
Black Bear
Project Address
30 Diggings Terrace, Thredbo,
NSW 2625
Project Year
2021

Drawing Title
Section AA' - General
Drawing No.
A - 4001
Drawing Scale
1 : 50

Rev.	Description
A	Consultant Coordination
B	Cost Plan
C	Internal Review
D	CC 1 Approval
E	Consultant Coordination 2
F	CC 2 Approval
G	S4.56 Coordination
H	S4.56 Approval
J	S4.56 Amendments
K	S4.56 Amendments - Material Clarification
L	Building Finalisation
M	Building Finalisation - Amendment(s)
N	For S4.56 - MOD (3)

DISCLAIMER
DO NOT SCALE DRAWINGS. USE FIGURED
DIMENSIONS ONLY. CHECK AND VERIFY LEVELS
AND DIMENSIONS ON SITE PRIOR TO
COMMENCEMENT OF ANY WORK, PREPARATION
OF SHOP DRAWINGS OR THE FABRICATION OF
COMPONENTS.

NOT FOR CONSTRUCTION

Principal Architect
PopovBass Architects
A PO Box 334, Surry Hills, NSW 2010
T 02 9955 5604
E info@popovbass.com.au
W popovbass.com.au
DP NO. DEP0001057

Principal Contractor
Bellevarde Constructions
A PO Box 4320, Manuka, ACT 2603
T 02 6295 2928
E building@bellevarde.com.au
W bellevarde.com
BP NO. BUP0001523

Client
Hidali Pty.Ltd.
Horticulturist
Elizabeth MacPhee
Structural Engineer
PMI Engineers
Geotech Engineer
Alliance Geotechnical
Mechanical Engineer
Don Rowling
Electrical Engineer
Andrew Lim
Hydraulic and Stormwater Engineer
SHA
Facade Engineer
Partridge

DP NO. DEP0001581


DP NO. DEP0001911

DP NO. PDP0000811

DP NO. DEP0002266

DP NO. DEP0001879

DP NO. DEP0000724

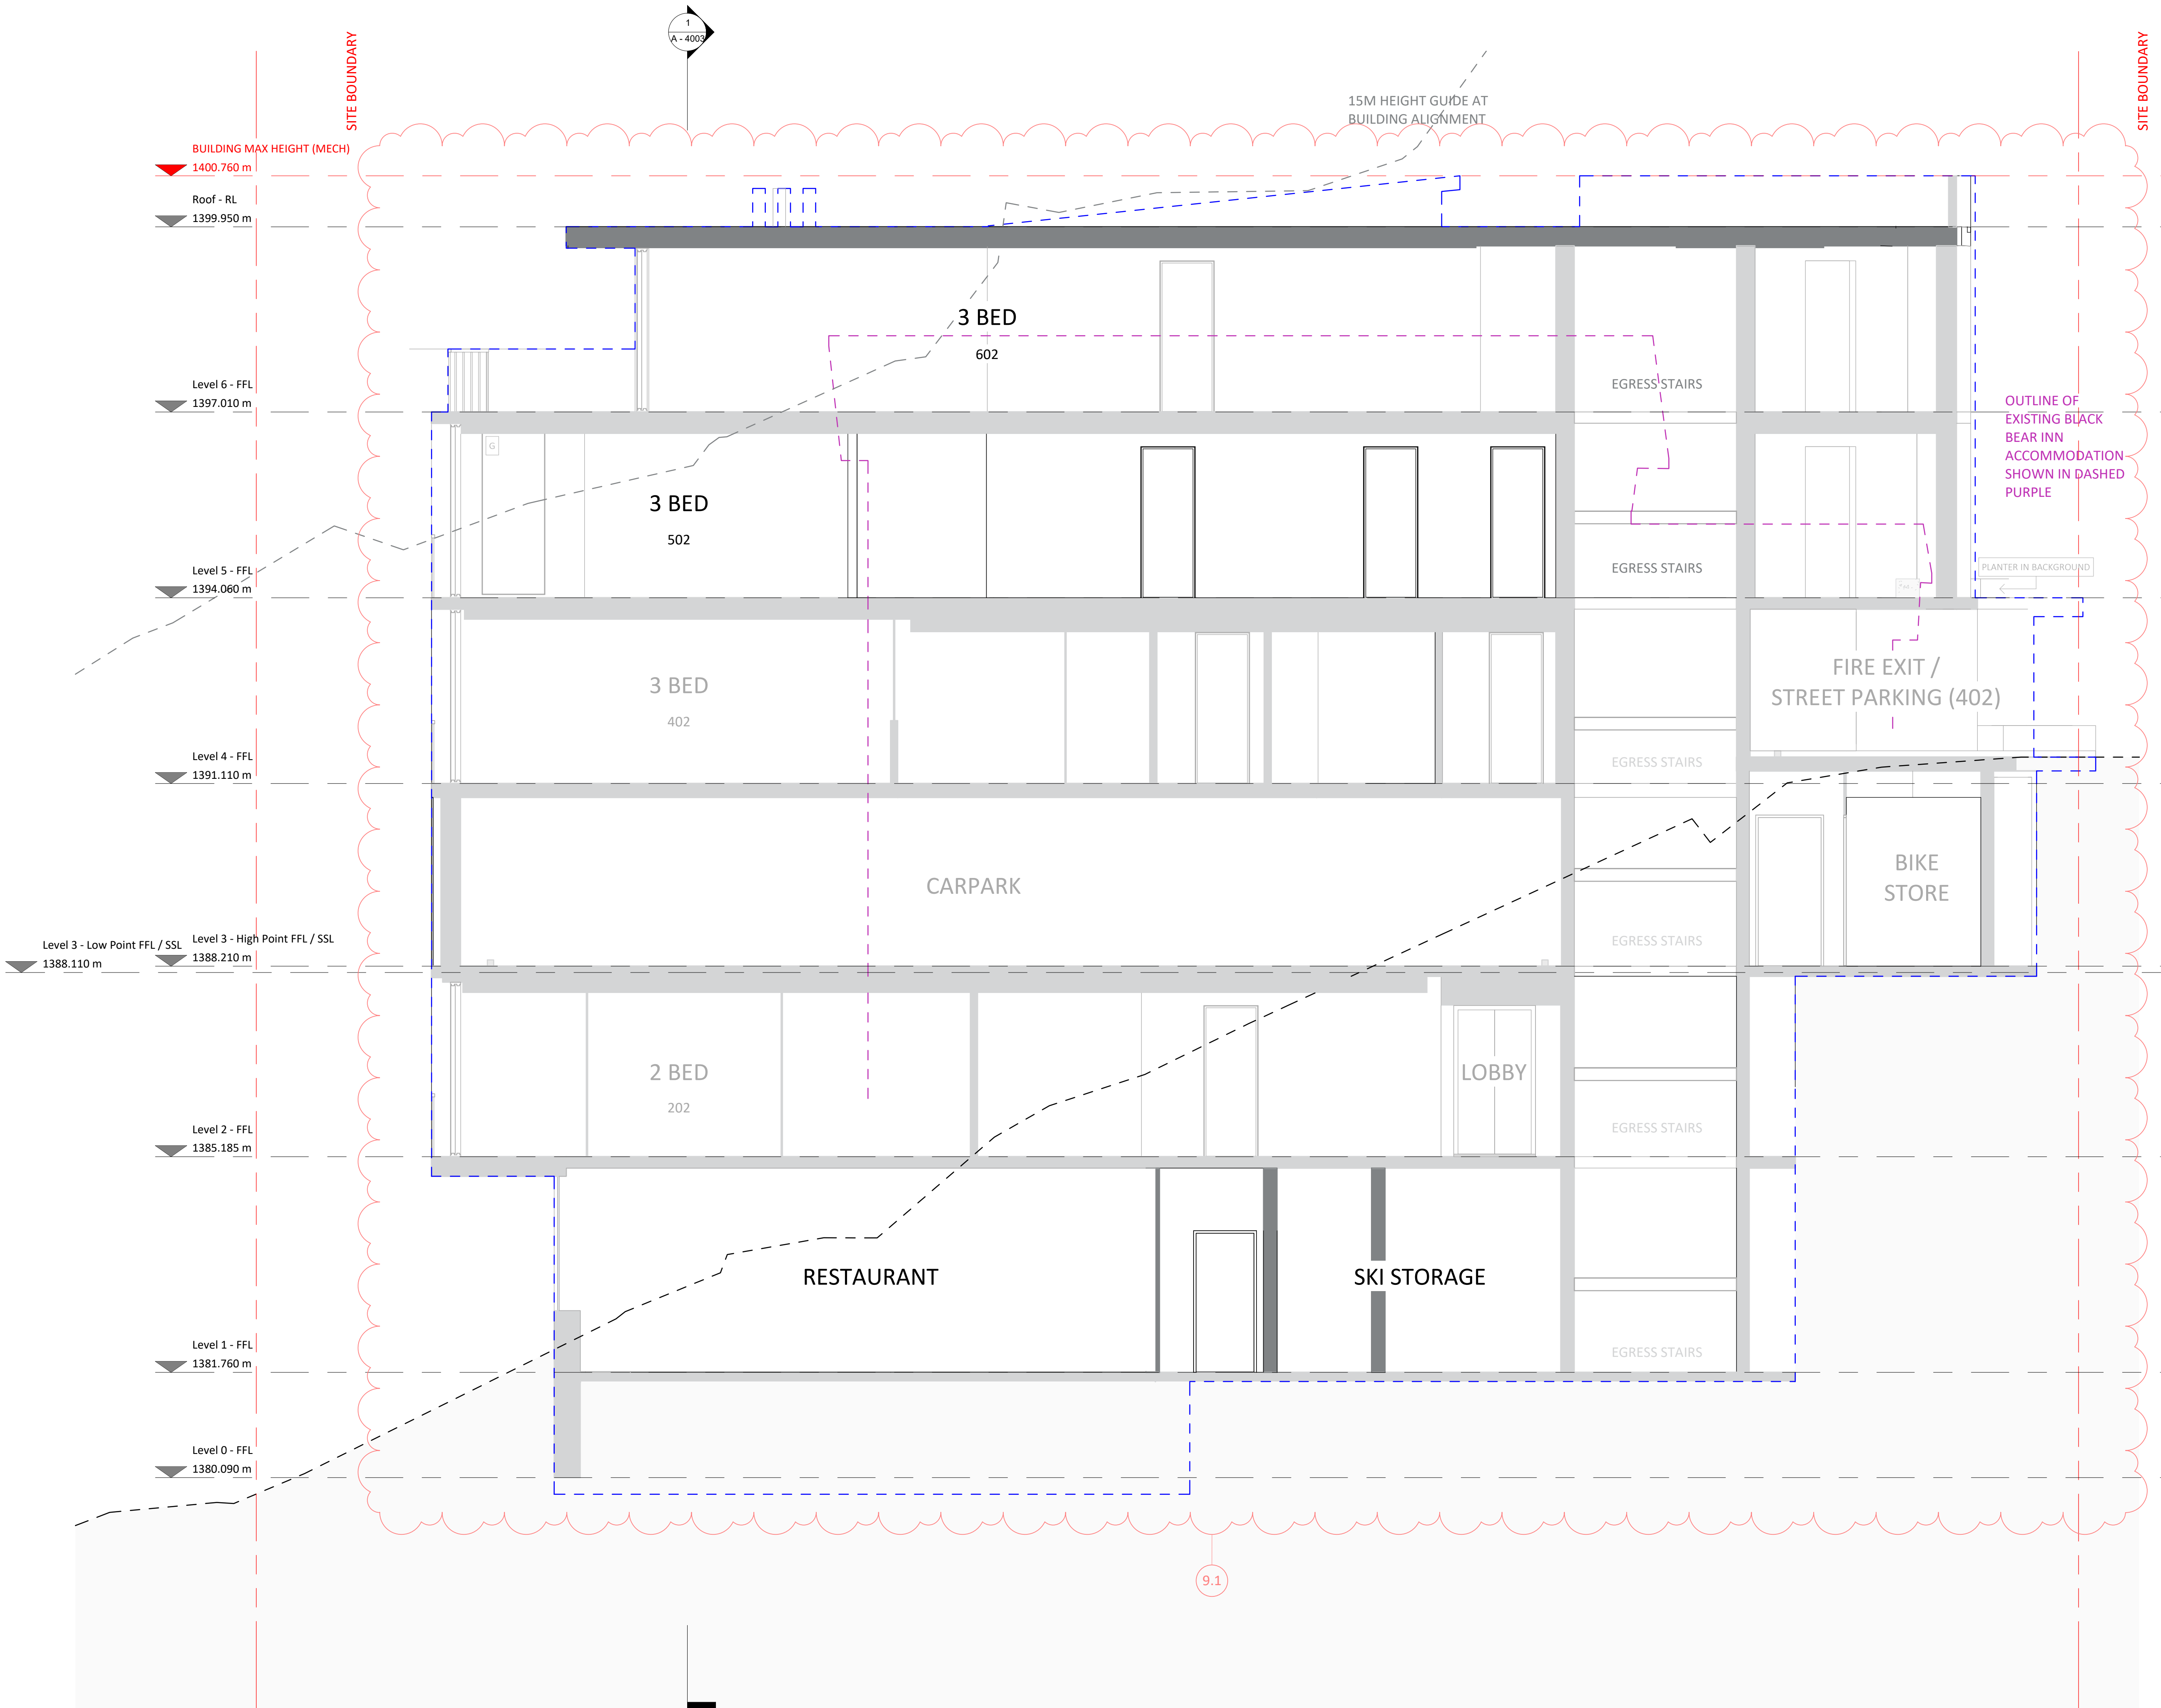

Consent No.
DA No. 10064
Project Title
Black Bear
Project Address
30 Diggings Terrace, Thredbo,
NSW 2625
Project Year
2021

Drawing Title
Section BB' - General
Drawing No.
A - 4002
Drawing Scale
1 : 50

Rev.	Description
A	Consultant Coordination
B	Cost Plan
C	Internal Review
D	CC 1 Approval
E	Consultant Coordination 2
F	CC 2 Approval
G	S4.56 Coordination
H	S4.56 Approval
J	S4.56 Amendments
K	S4.56 Amendments - Material Clarification
L	Building Finalisation
M	Building Finalisation - Amendment(s)
N	For S4.56 - MOD (3)


DISCLAIMER
DO NOT SCALE DRAWINGS. USE FIGURED
DIMENSIONS ONLY. CHECK AND VERIFY LEVELS
AND DIMENSIONS ON SITE PRIOR TO
COMMENCEMENT OF ANY WORK, PREPARATION
OF SHOP DRAWINGS OR THE FABRICATION OF
COMPONENTS.

NOT FOR CONSTRUCTION

Principal Architect
PopovBass Architects
A PO Box 334, Surry Hills, NSW 2010
T 02 9955 5604
E info@popovbass.com.au
W popovbass.com.au
DP NO. DEP0001057

Principal Contractor
Bellevarde Constructions
A PO Box 4320, Manuka, ACT 2603
T 02 6295 2928
E building@bellevarde.com.au
W bellevarde.com
BP NO. BUP0001523

Client
Hidali Pty.Ltd.
Horticulturist
Elizabeth MacPhee
Structural Engineer
PMI Engineers DP NO. DEP0001581
Geotech Engineer
Alliance Geotechnical DP NO. DEP0001911
Mechanical Engineer
Don Rowling DP NO. PDP0000811
Electrical Engineer
Andrew Lim DP NO. DEP0002266
Hydraulic and Stormwater Engineer
SHA DP NO. DEP0001879
Facade Engineer
Partridge DP NO. DEP0000724

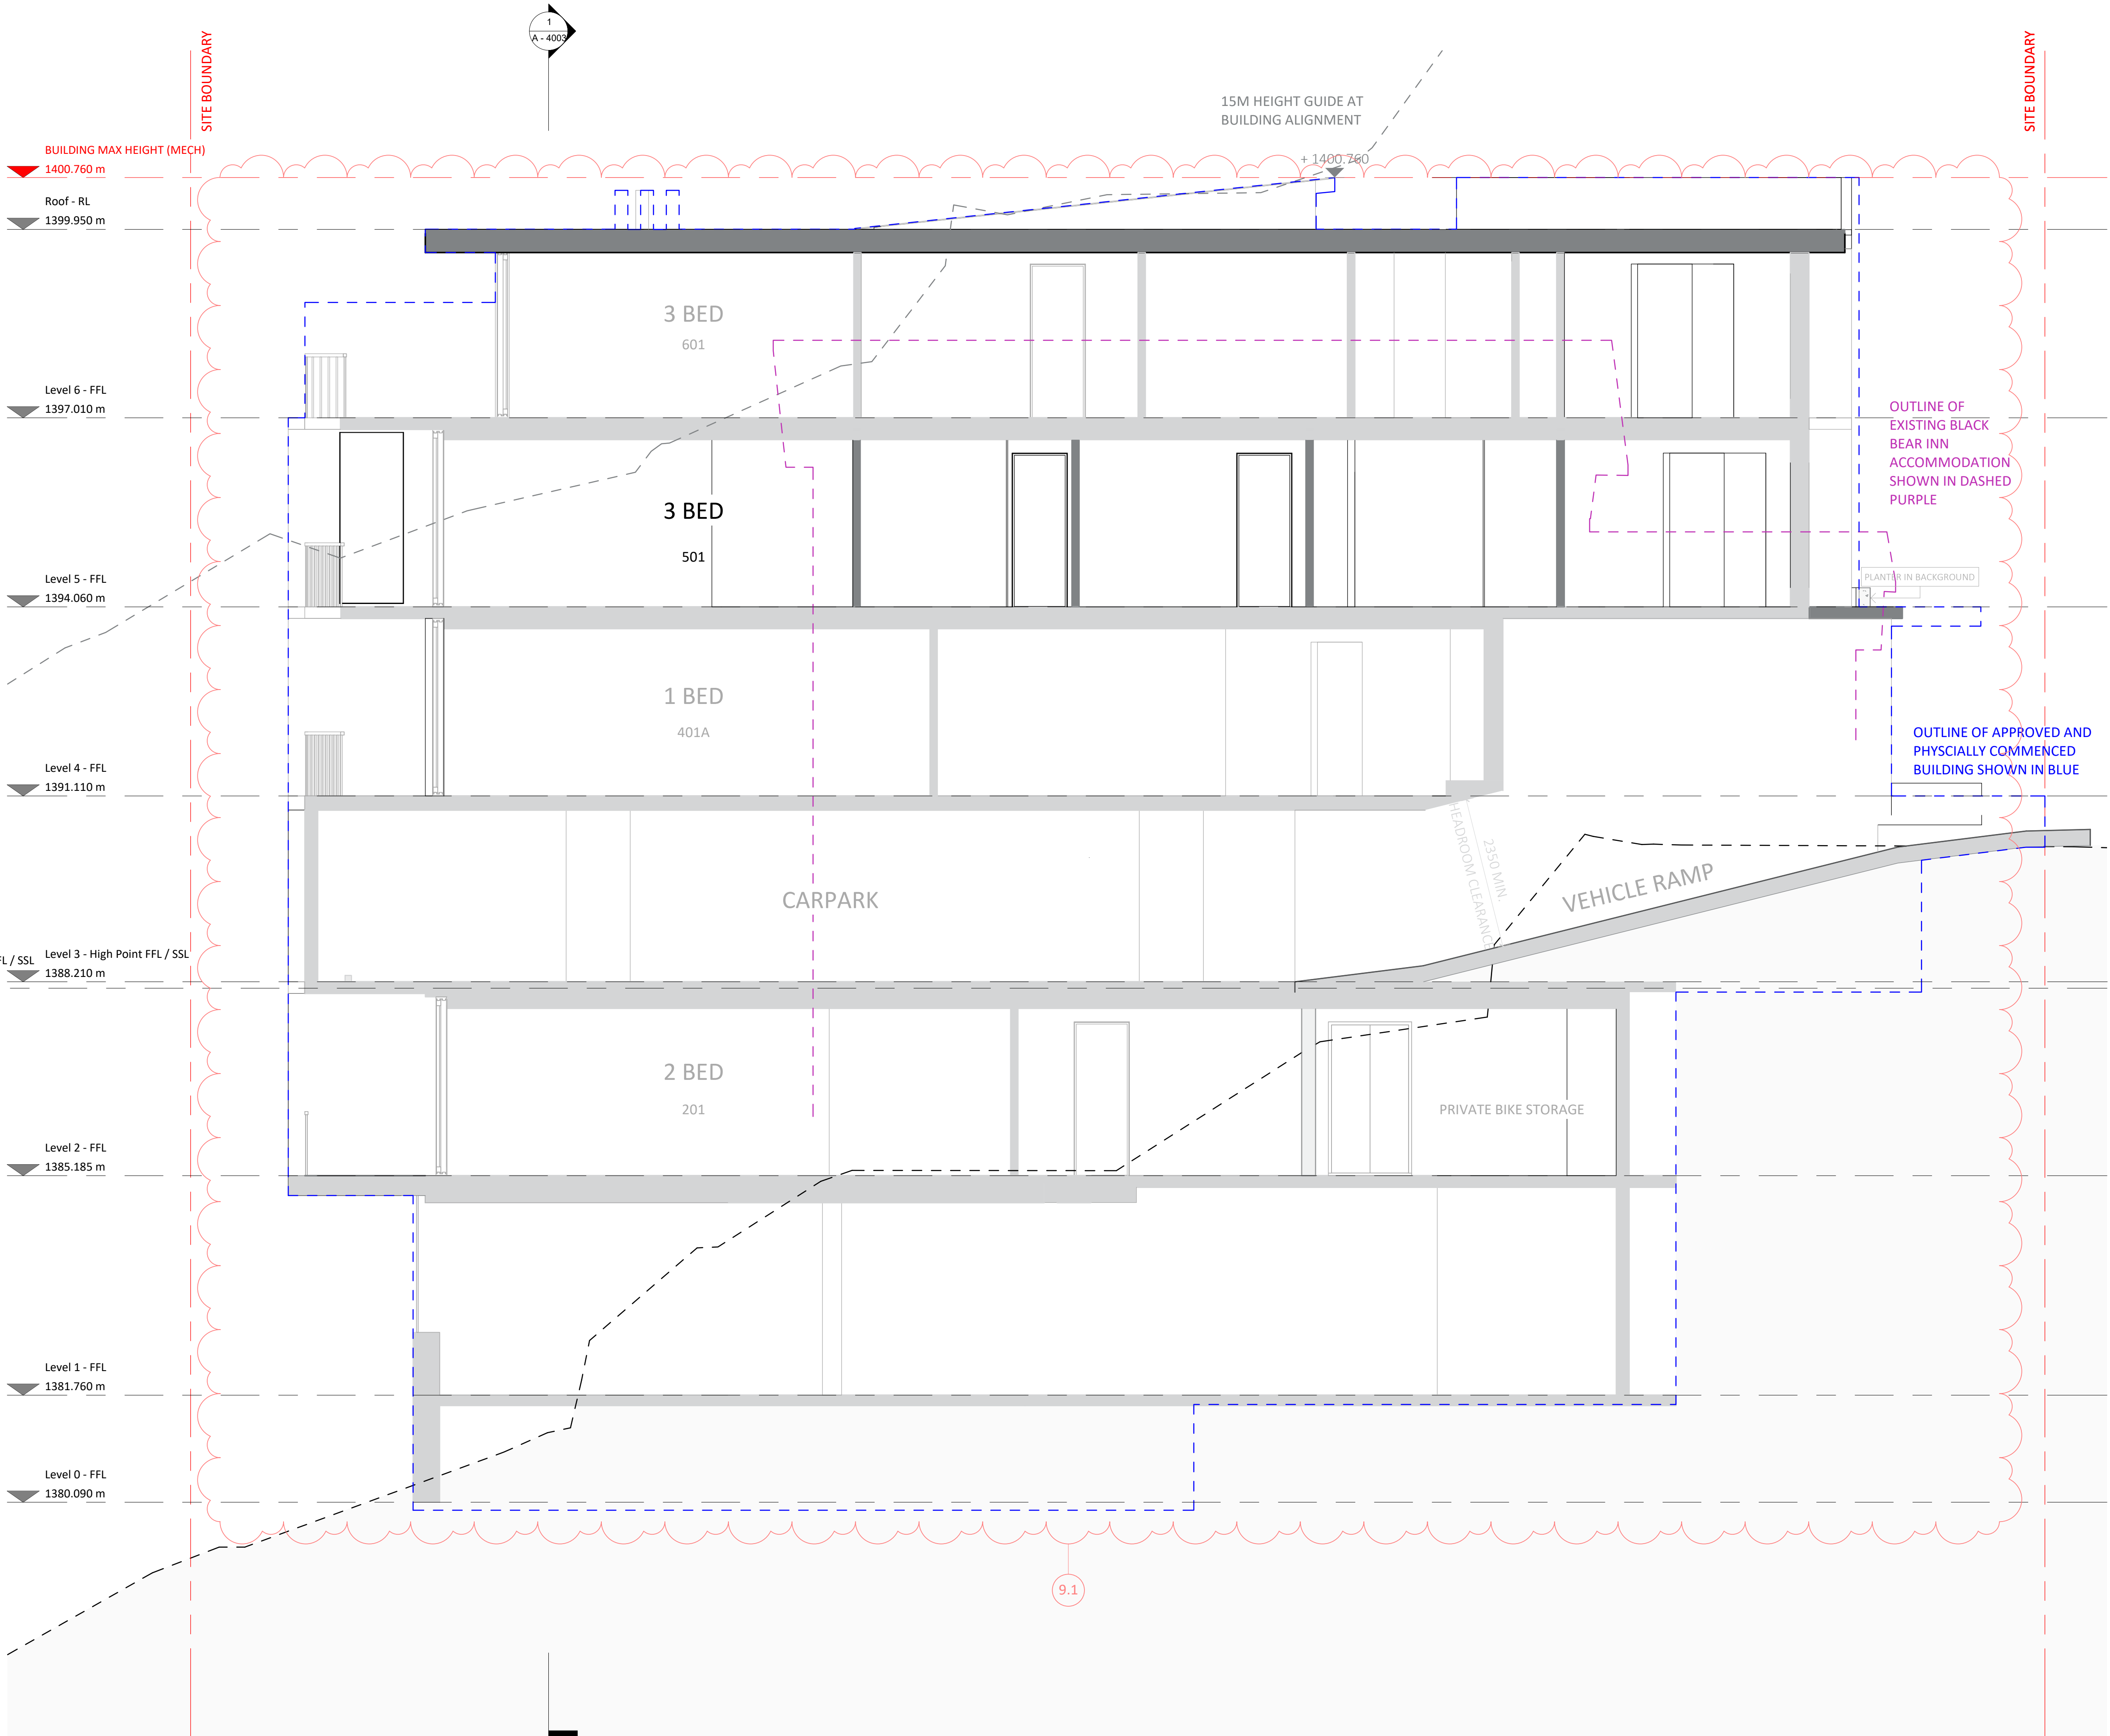

Consent No.
DA No. 10064
Project Title
Black Bear
Project Address
30 Diggings Terrace, Thredbo,
NSW 2625
Project Year
2021

Drawing Title
Section CC' - General
Drawing No.
A - 4003
Drawing Scale
1 : 50

Rev.	Description
A	Consultant Coordination
B	Cost Plan
C	Internal Review
D	CC 1 Approval
E	Consultant Coordination 2
F	CC 2 Approval
G	S4.56 Coordination
H	S4.56 Approval
J	S4.56 Amendments
K	S4.56 Amendments - Material Clarification
L	Building Finalisation
M	Building Finalisation - Amendment(s)
N	For S4.56 - MOD I3

DISCLAIMER
DO NOT SCALE DRAWINGS. USE FIGURED
DIMENSIONS ONLY. CHECK AND VERIFY LEVELS
AND DIMENSIONS ON SITE PRIOR TO
COMMENCEMENT OF ANY WORK, PREPARATION
OF SHOP DRAWINGS OR THE FABRICATION OF
COMPONENTS.

NOT FOR CONSTRUCTION

Principal Architect
PopovBass Architects
A PO Box 334, Surry Hills, NSW 2010
T 02 9955 5604
E info@popovbass.com.au
W popovbass.com.au
DP NO. DEP0001057

Principal Contractor
Bellevarde Constructions
A PO Box 4320, Manuka, ACT 2603
T 02 6295 2928
E building@bellevarde.com.au
W bellevarde.com
BP NO. BUP0001523

Client
Hidali Pty.Ltd.
Horticulturist
Elizabeth MacPhee
Structural Engineer
PMI Engineers DP NO. DEP0001581
Geotech Engineer
Alliance Geotechnical DP NO. DEP0001911
Mechanical Engineer
Don Rowling DP NO. PDP0000811
Electrical Engineer
Andrew Lim DP NO. DEP0002266
Hydraulic and Stormwater Engineer
SHA DP NO. DEP0001879
Facade Engineer
Partridge DP NO. DEP0000724

