




EXISTING ASSET  
NTS

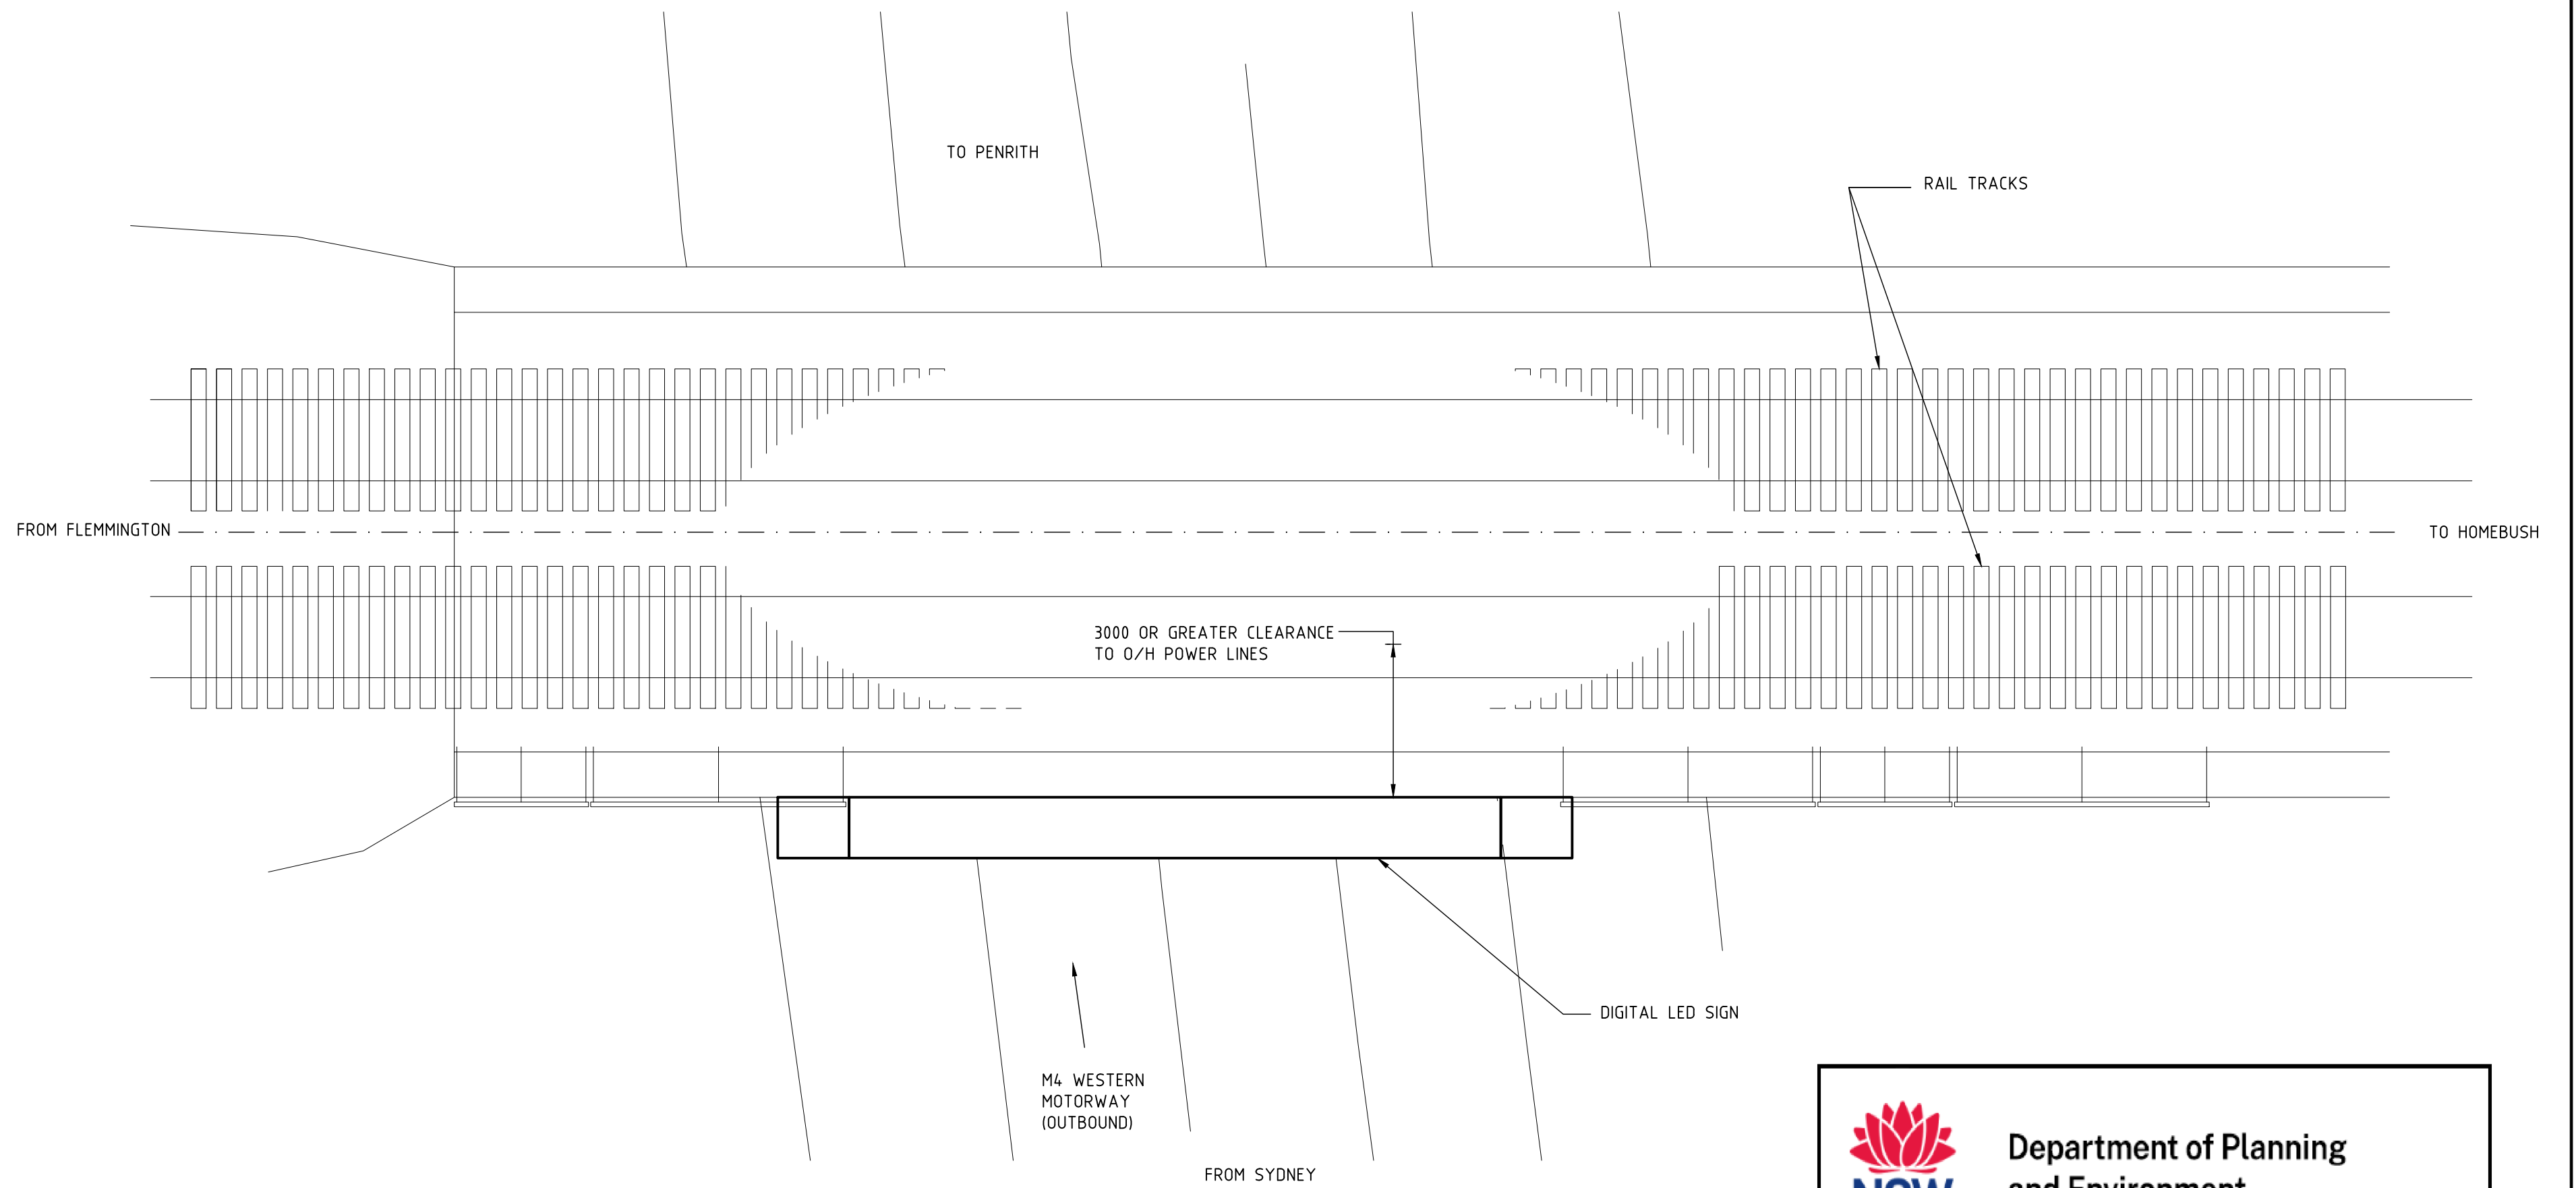

SITE PLAN  
SCALE 1:100




Department of Planning  
and Environment


Issued under the Environmental Planning and Assessment Act 1979  
Approved Section 4.55 (1A) Modification Application

No: DA 7153 MOD 1    Granted on 16 October 2023

Signed: AW    Sheet No: 1 of 1

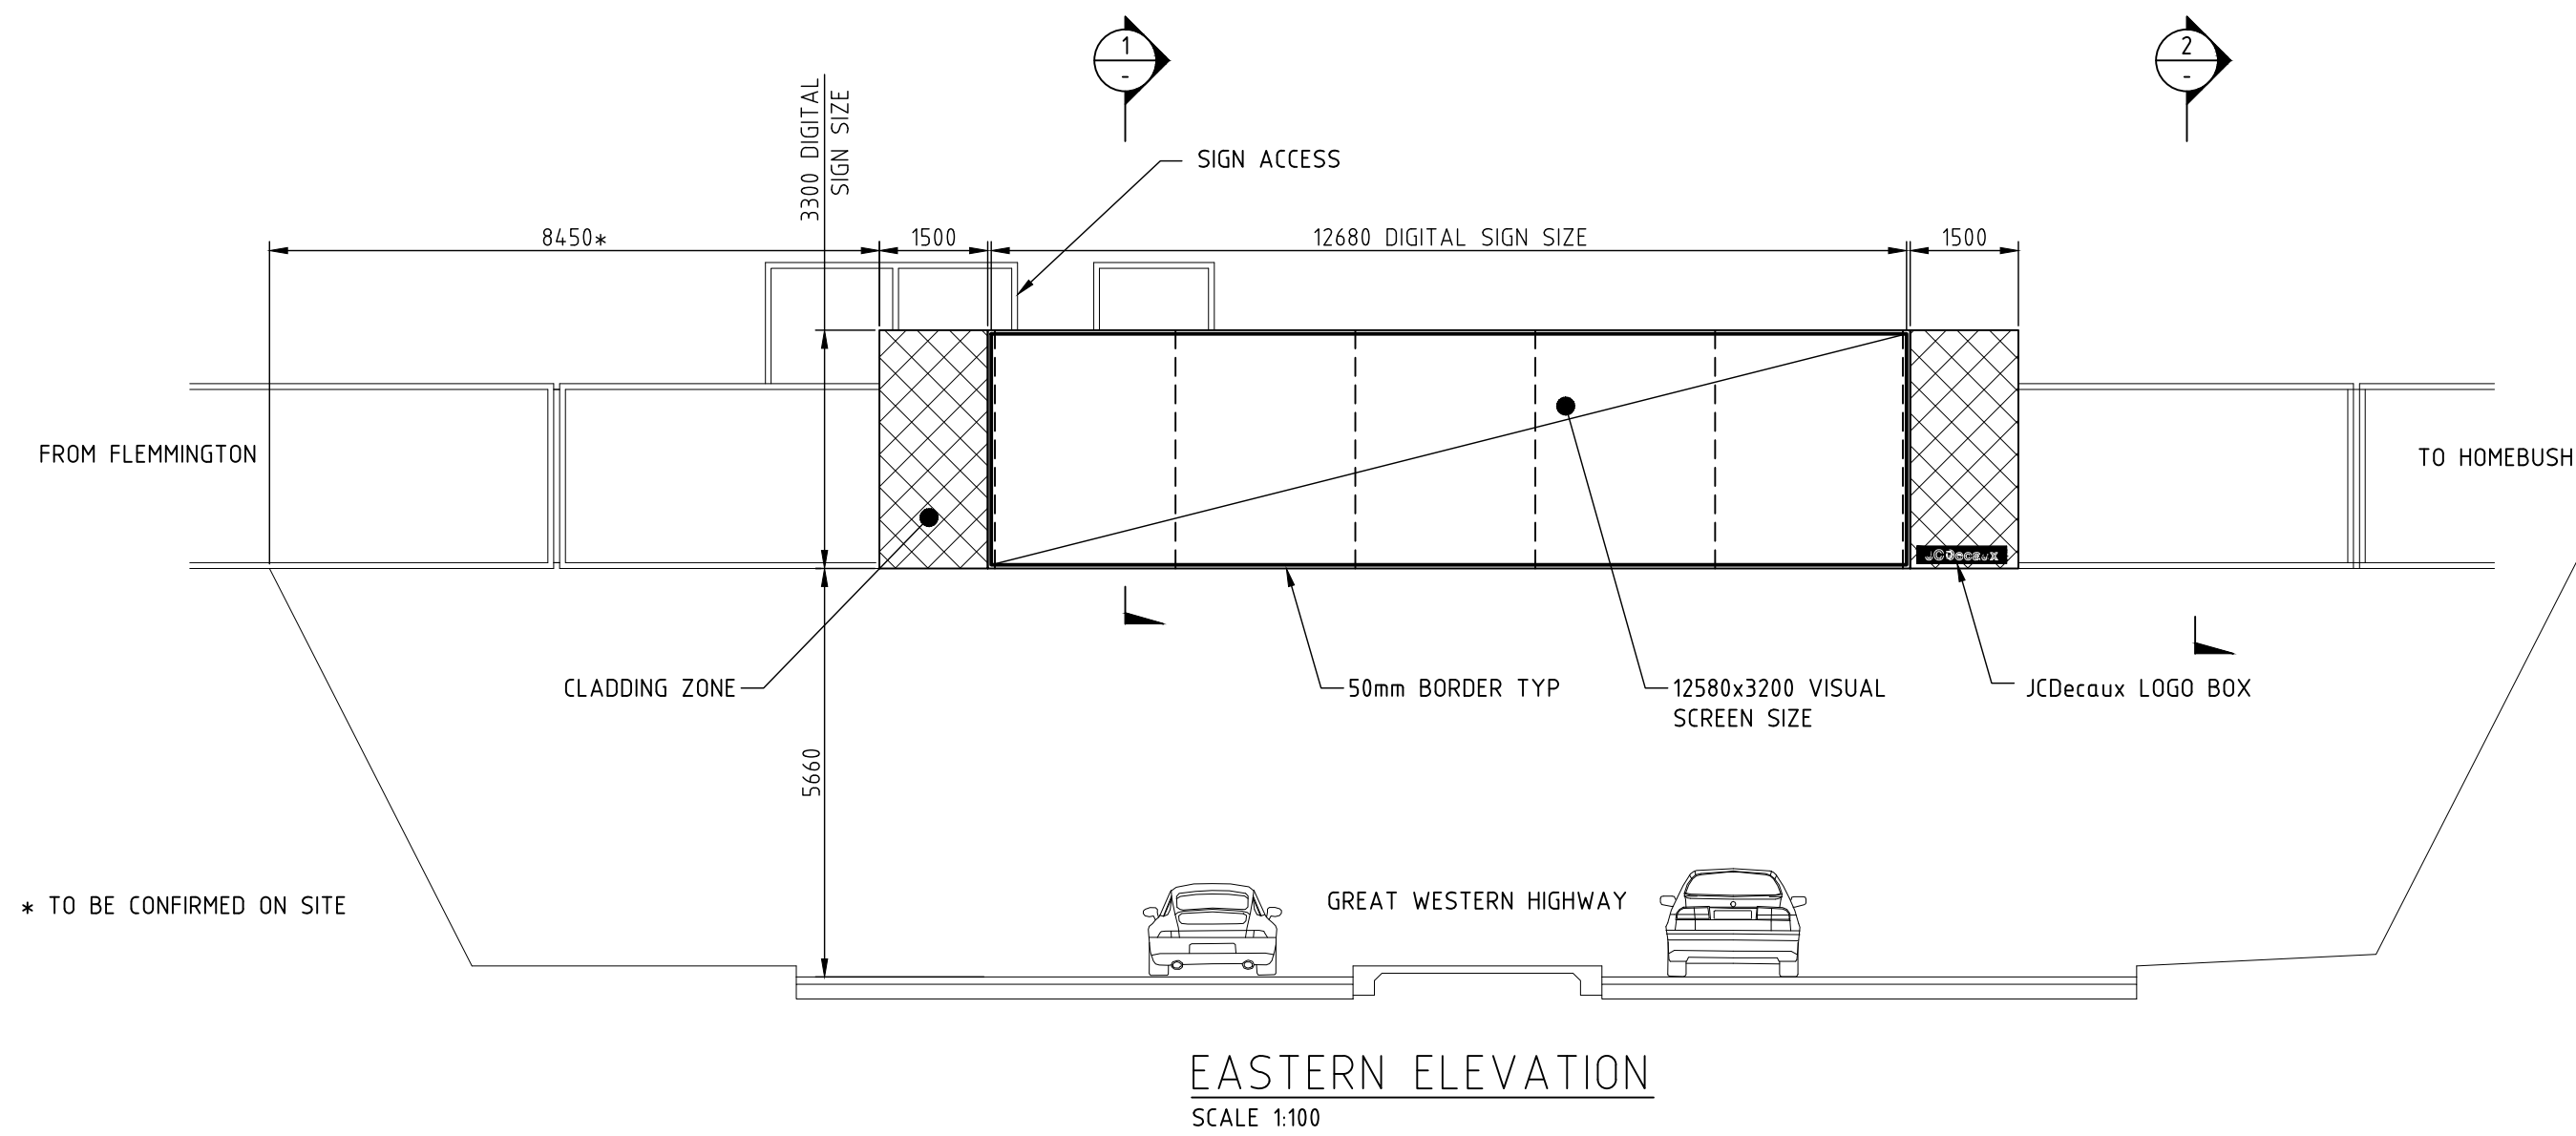

EASTERN ELEVATION  
SCALE 1:100

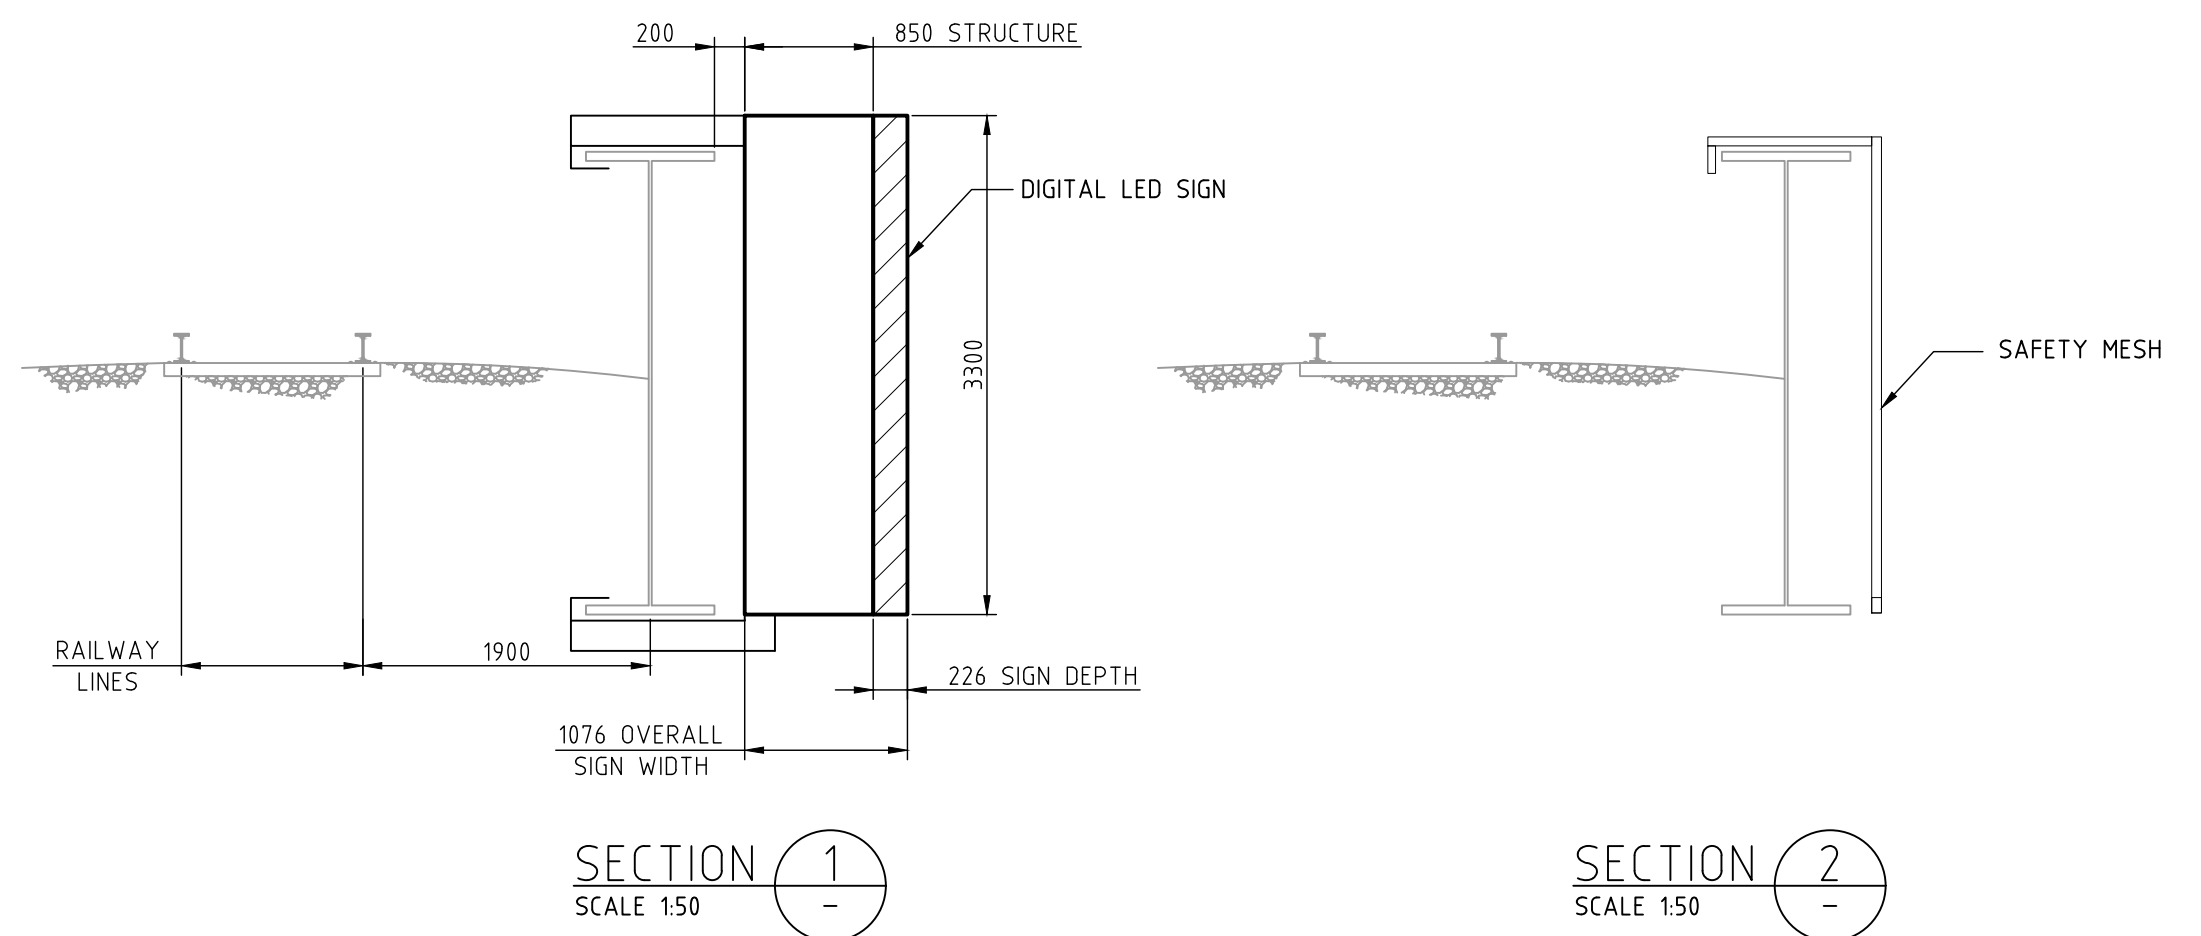

SECTION 1  
SCALE 1:50

SECTION 2  
SCALE 1:50

NOT FOR CONSTRUCTION

ISS	DATE	COMMENT
A	26/02/14	ISSUED FOR APPROVAL
B	23/01/15	REISSUED FOR APPROVAL
C	10/02/15	REISSUED FOR APPROVAL
D	06/04/23	REISSUED FOR APPROVAL



Suite 8, Building 7, 49 Frenchs Forest Road East,  
Frenchs Forest, NSW 2086  
P.O. Box 652, Forestville, NSW 2087  
Ph: 02 9451 3455 Fax: 02 9451 3466  
Email: info@dbce.com.au  
ABN 23 039 013 724

CLIENT:  
JCDecaux  
PROJECT:  
M4 OVERPASS - 04, HOMEBUSH, NSW

TITLE:  
DIGITAL SUPERSITE SIGN  
GENERAL ARRANGEMENT &  
SITE PLAN

DRAWN EWN	DESIGN DB	DATE: JAN 15
JOB NO: 14022	DWG NO: A01	
SCALE @ A1: AS SHOWN	REV: D	