


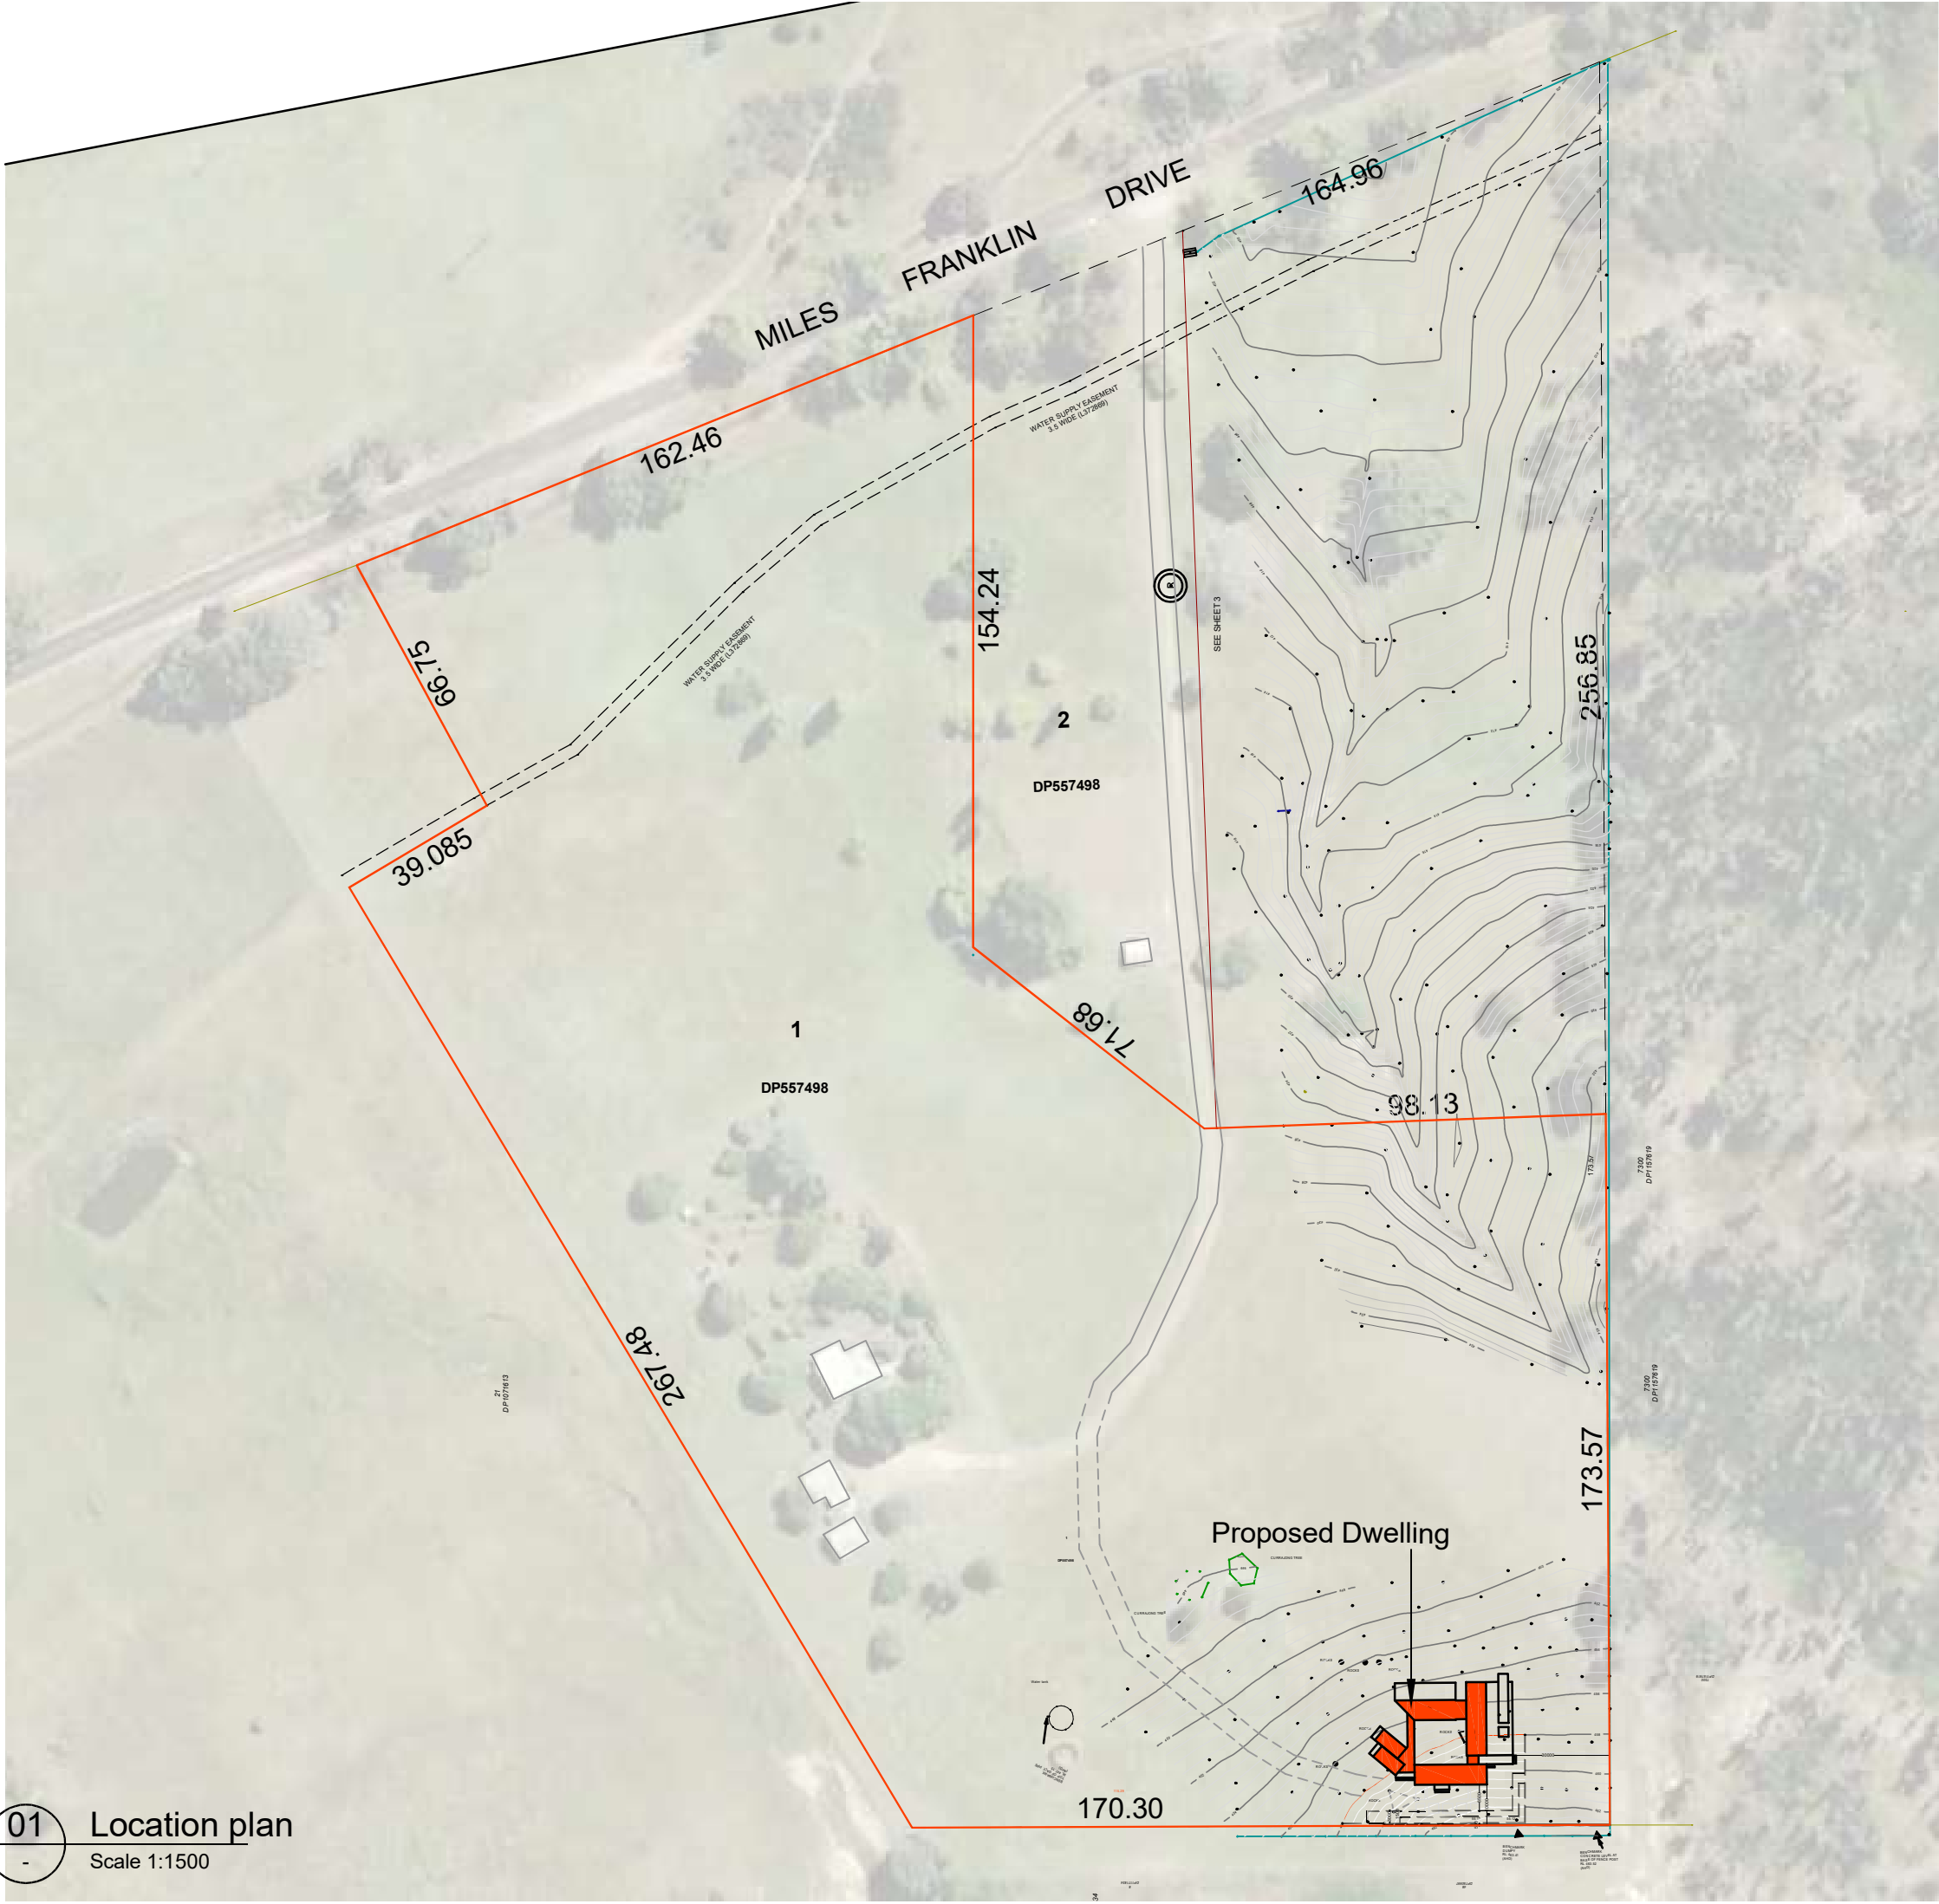

01 Location plan
Scale 1:1500

- LEGEND**
- AC AIR CONDITIONER
 - DP METAL DOWNPIPE
 - EGL EXISTING GROUND LEVEL
 - ELEC ELECTRICAL DISTRIBUTION PANEL
 - FFL FINISHED FLOOR LEVEL
 - FGL FINISHED GROUND LEVEL
 - FCL FINISHED CEILING LEVEL
 - HWU HOT WATER UNIT
 - SP STEEL POST
 - (S) SMOKE ALARM -
- TO COMPLY WITH AS 3786

*ALL MATERIALS/ CONSTRUCTION TO
MEET THE REQUIREMENTS FOR

- BUSHFIRE ATTACK LEVEL-BAL
- SNOW LOADING:
- WIND RATING:

- SUBFLOOR ENCLOSURE IS NOT INCLUDED



Prefabulous

the **Rose** project

Project Name.

18/07/2023

Revisions



Client

Tim Rose

Address

43 Miles Franklin Drive,
Talbingo 2720

Lot 1 DP 557498

Designed:

Anh Nguyen
Design Manager
Ph: +61 (0) 406 538 497
E: anh@prefabulous.net.au
28 Bomen Road,
Wagga Wagga, NSW, 2650
Builders Lic No 348960C

Scale 1:1500@A3

Design Development

Site plan

A01

Sheet No.

©2021




LEGEND

AC	AIR CONDITIONER
DP	METAL DOWNPIPE
EGL	EXISTING GROUND LEVEL
ELEC	ELECTRICAL DISTRIBUTION PANEL
FFL	FINISHED FLOOR LEVEL
FGL	FINISHED GROUND LEVEL
FCL	FINISHED CEILING LEVEL
HWU	HOT WATER UNIT
SP	STEEL POST
(S)	SMOKE ALARM -
	- TO COMPLY WITH AS 3786

*ALL MATERIALS/ CONSTRUCTION TO MEET THE REQUIREMENTS FOR

- BUSHFIRE ATTACK LEVEL-BAL
- SNOW LOADING:
- WIND RATING:
- SUBFLOOR ENCLOSURE IS NOT INCLUDED

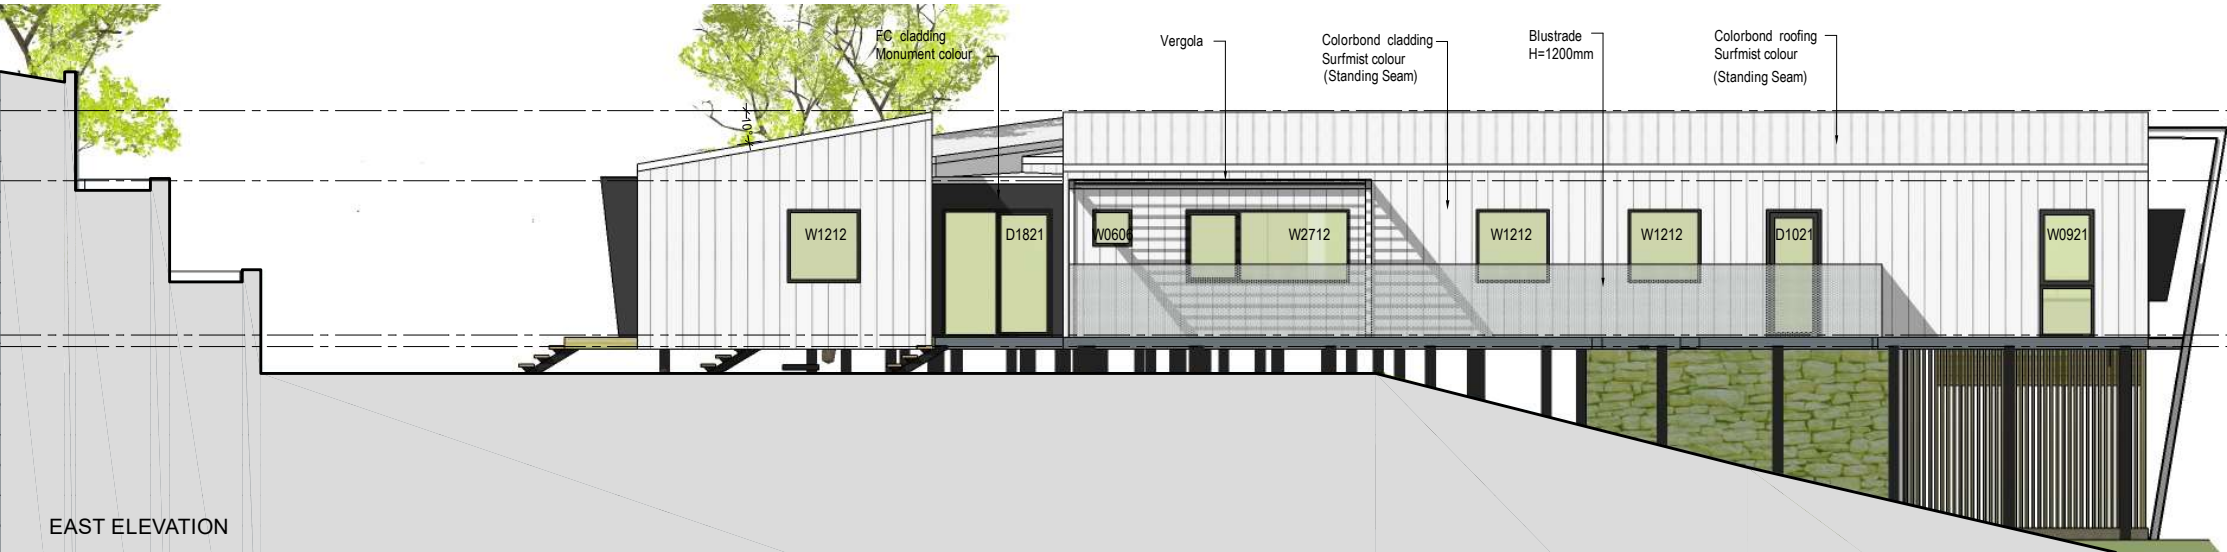

Prefabulous

the Rose project

Project Name.

18/07/2023

Revisions



Client

Tim Rose

Address

43 Miles Franklin Drive,
Talbingo 2720

Lot 1 DP 557498

Designed:

Anh Nguyen
Design Manager
Ph: +61 (0) 406 538 497
E: anh@prefabulous.net.au
28 Bomen Road,
Wagga Wagga, NSW, 2650
Builders Lic No 348960C

Scale 1/125@A3

Design Development

Elevations

A02

Sheet No.

©2021