


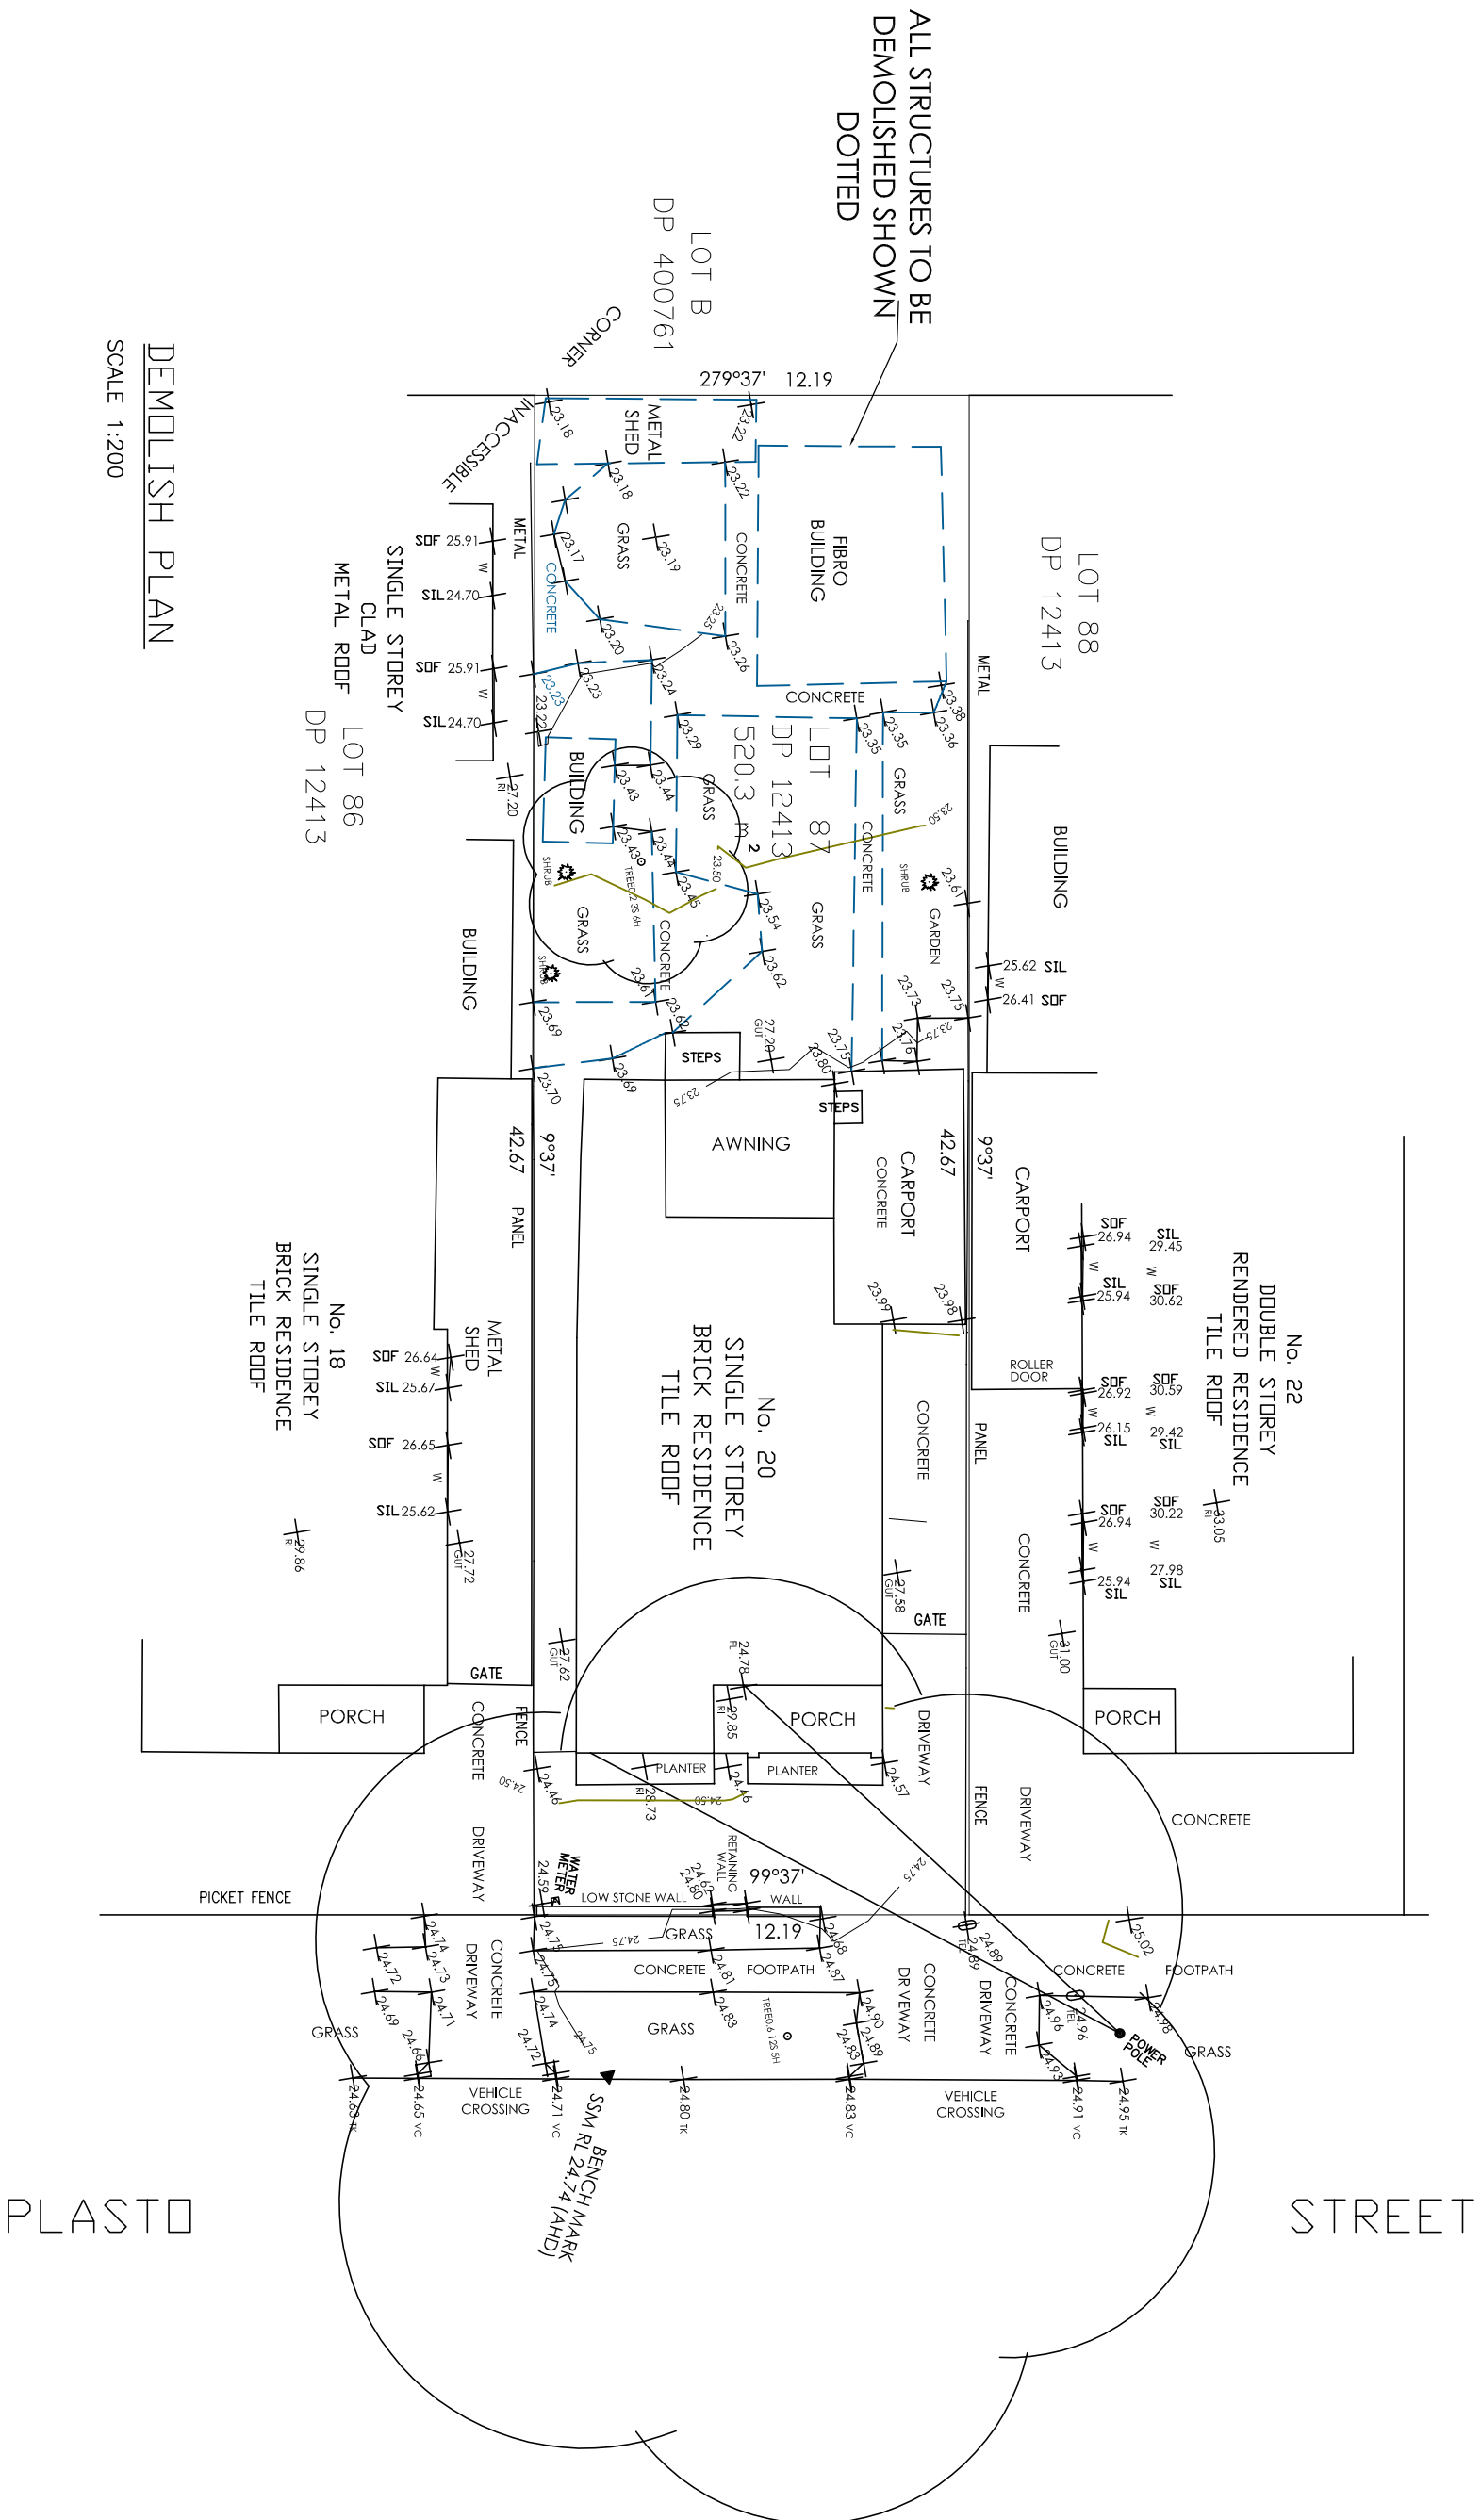

			REMARKS		TITLE:		 CHA ENGINEERING CIVIL & STRUCTURAL CONSULTANTS		Project No.: 20211554-A		DRAWN BY.: G. AZZI	
			NOTES: - This drawing is copyright and the property of CHA Engineering. - Larger scale drawings and written dimensions take preference. - Do not scale from drawings, all dimensions to be verified on site before commencement of work. - All discrepancies to be brought to the attention of the author.		FLOOR PLAN		CIVIL & STRUCTURAL CONSULTANTS Mobile :04133 25 103 FAX: 98966524 589 b Merrylands Road Merrylands NSW 2160 GEORGE H. AZZI B.E. (CIVIL), MIEAust.		Scale: AS SHOWN		CLIENT	
JUNE 23	ISSUED FOR DA/CC	A										
Date	NOTE	REV.										
									Drawing No.:		6/6	