
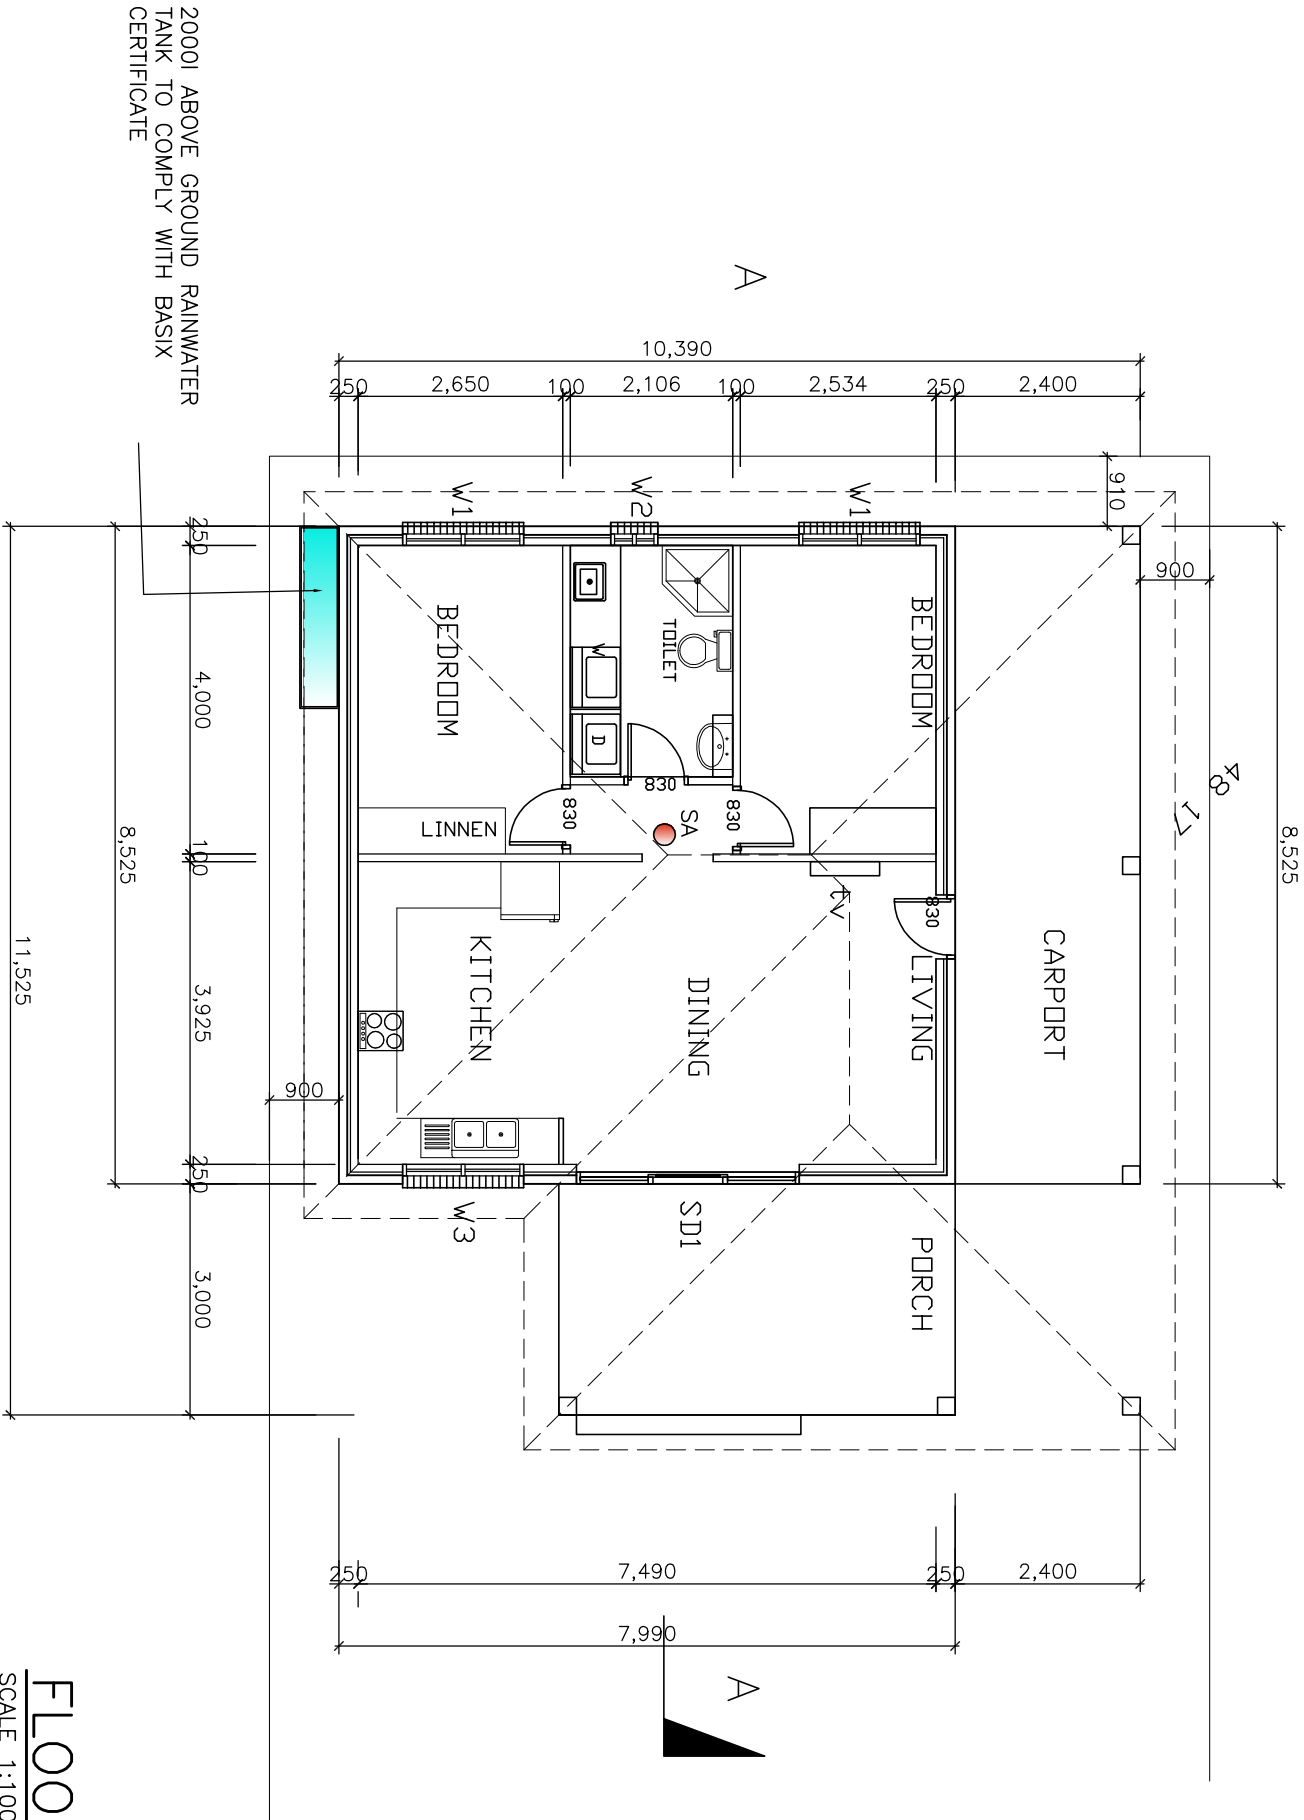


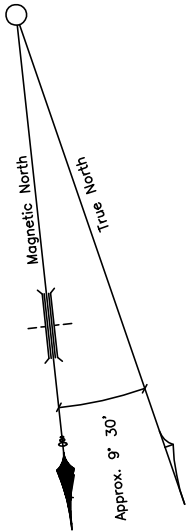

WINDOWS	WIDTH	HEIGHT	NOTES	NUMBER
W1	1570	1000		2
W2	610	1000		1
W3	1570	900		1
SD1	2890	2100		1

FLOOR PLAN

SCALE 1:100

● SA – SMOKE ALARM

☒ H/W – A SYSTEM WITH A HIGHER ENERGY RATING: GAS INSTANTANEOUS 5 STAR

NOTE THESE PLANS SHOULD BE READ IN CONJUNCTION WITH THE BASIX CERTIFICATE.

REMARKS			TITLE:		 GHA ENGINEERING CIVIL & STRUCTURAL CONSULTANTS Mobile :04133 25 103 FAX: 98966524 589 b Merrylands Road Merrylands NSW 2160 GEORGE H. AZZI B.E. (CIVIL), MIEAust.	Project No.: 20211554-A		DRAWN BY.: G. AZZI	
			Scale: AS SHOWN	CLIENT					
				Drawing No.:					
JUNE 23	ISSUED FOR DA/CC	A	Date: JUNE 23	2/6					
Date	NOTE	REV.							