




SUMMER BREEZE

AREA CALCULATIONS	
TOTAL AREA =520m ²	
MAIN DWELLING AREA	122.00 m ²
GRANNY FLAT	60 m ²
CARPORT	20.50 m ²
FSR	0.35
LANDSCAPE AREA	150 m ²
% LANDSCAPE	29 %

SITE PLAN
DEMOLISH PLAN
SITE ANALYSIS PLAN
SCALE 1:200

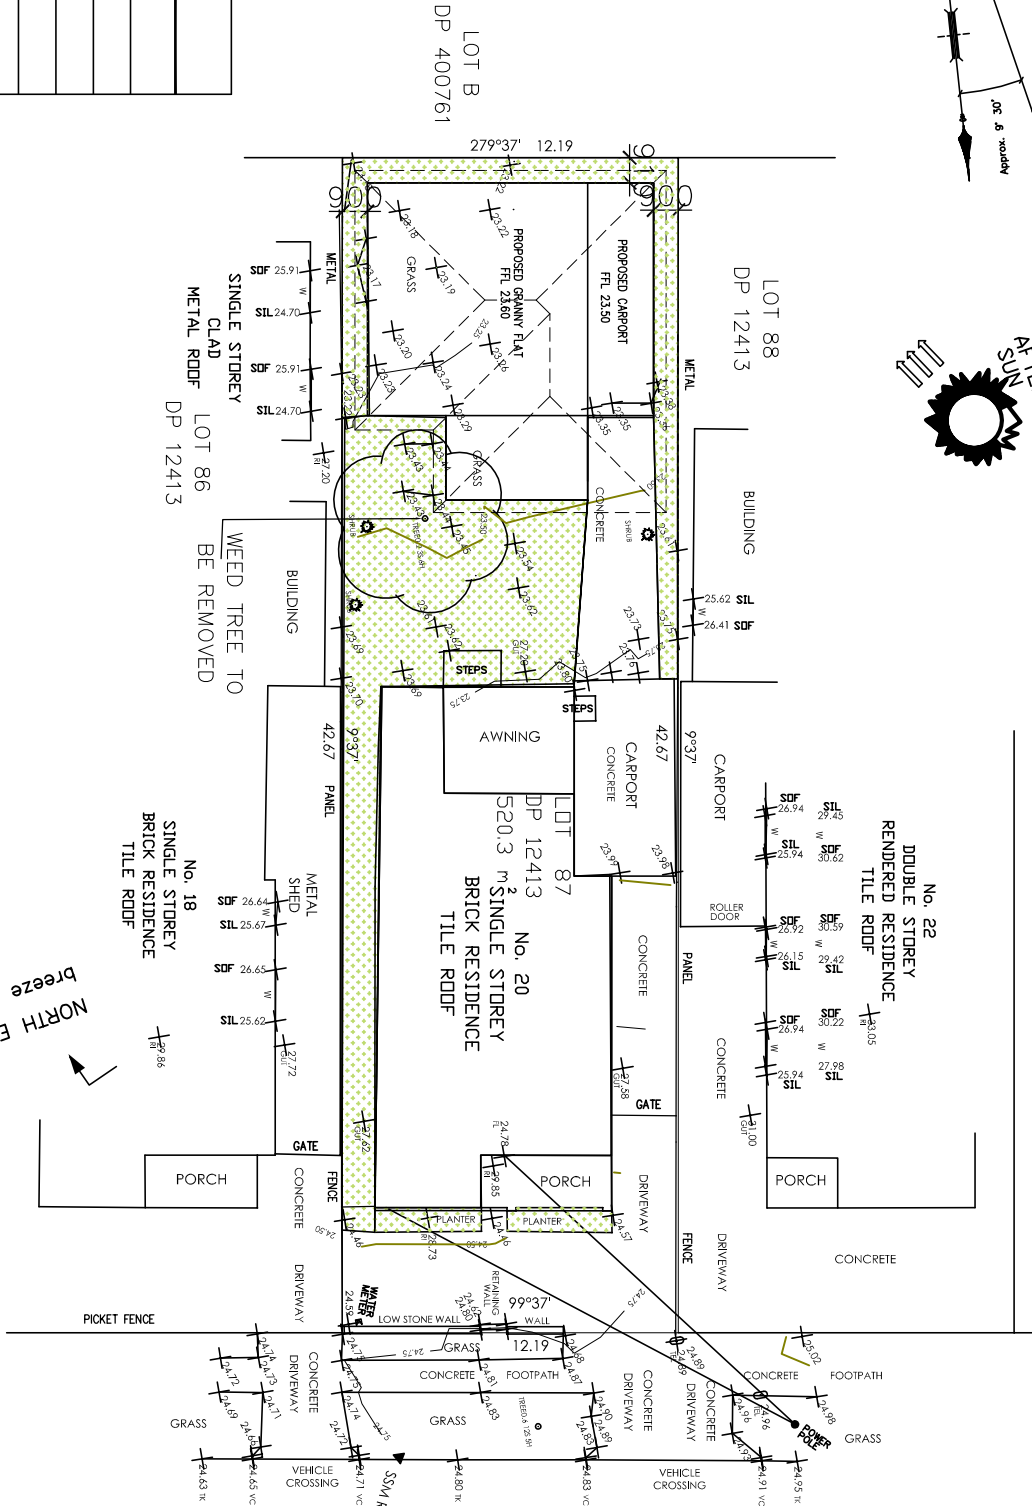


NORTH EAST
breeze

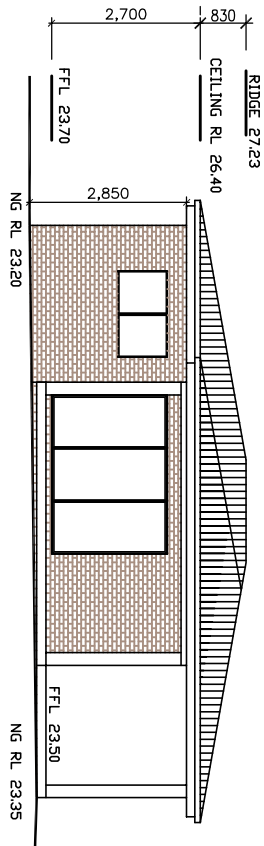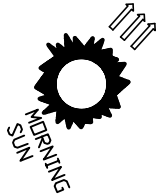


NORTH ELEVATION
SCALE 1:100


WESTERLY
WINTER WIND

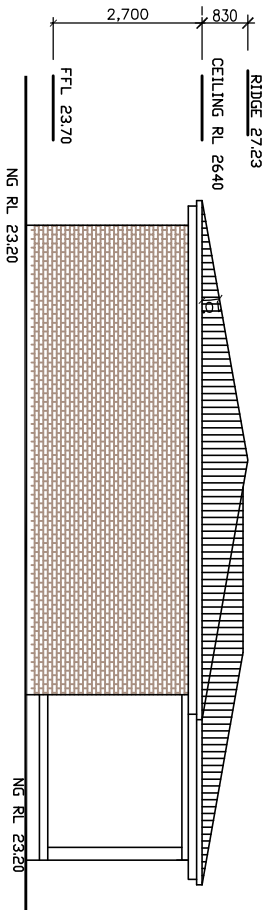

EAST ELEVATION
SCALE 1:100

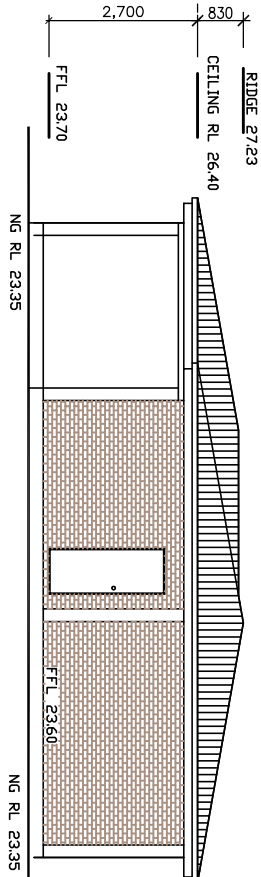

WEST ELEVATION
SCALE 1:100

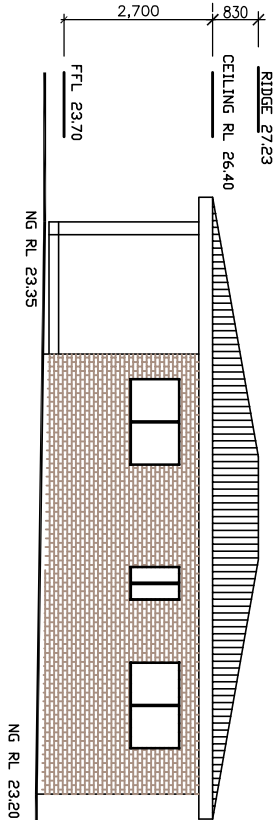

SOUTH ELEVATION
SCALE 1:100

REMARKS		TITLE:		NEIGHBOUR NOTIFICATION		PROJECT INFORMATION	
NOTES: - This drawing is copyright and the property of GHA Engineering. - Larger scale drawings and written dimensions take preference. - Do not scale from drawings, all dimensions to be verified on site before commencement of work. - All discrepancies to be brought to the attention of the author.		20 PLASTO STREET GREENACRE		CIVIL & STRUCTURAL CONSULTANTS		Project No.: 20211554-A Scale: AS SHOWN	
JUNE 23		ISSUED FOR DA/CC		GHA ENGINEERING Mobile :04133 25 103 FAX: 9696524 589 b Merrylands Road Merrylands NSW 2160		DRAWN BY: G. AZZI	
Date		NOTE		GEORGE H. AZZI B.E. (CIVIL), MIEAust.		Drawing No.: 1/1	