


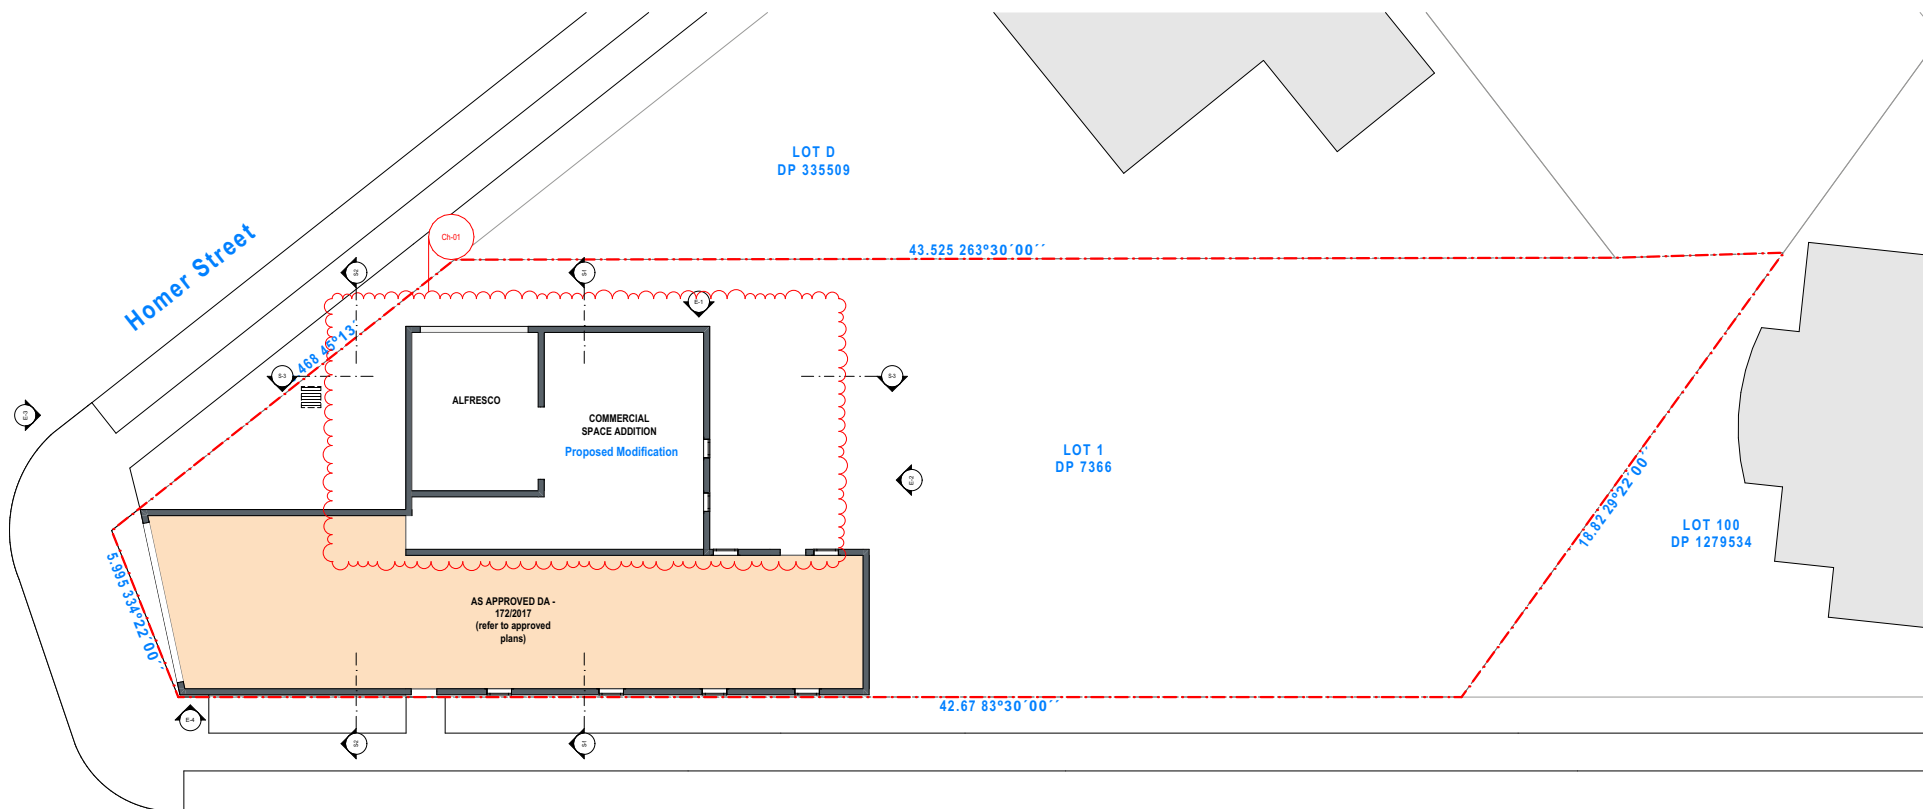

Site Plan
1:250



(02) 8706 9797
www.planzone.com.au
info@planzone.com.au
PO Box 3, Liverpool NSW 1871
Suite 4/259 Northumberland St
Liverpool NSW 2170



bdaa
BUILDING DESIGNERS
ASSOCIATION OF AUSTRALIA


Proposal Modification to modify DA-172/2017
Address 106 Homer Street Earlwood

Project No. 230508
Revision No. 01
Drawing No. 1.15
Drawn By KK (BDAA No. 6433)


Client Dimitri Galansis
LGA City of Canterbury Bankstown Council
Drawing Title Notification Plan
Scale 1:250

Revisions


Rev #	Revision Name	Transmittal Set Date
01	Floor Plan Amendment	21/07/2023

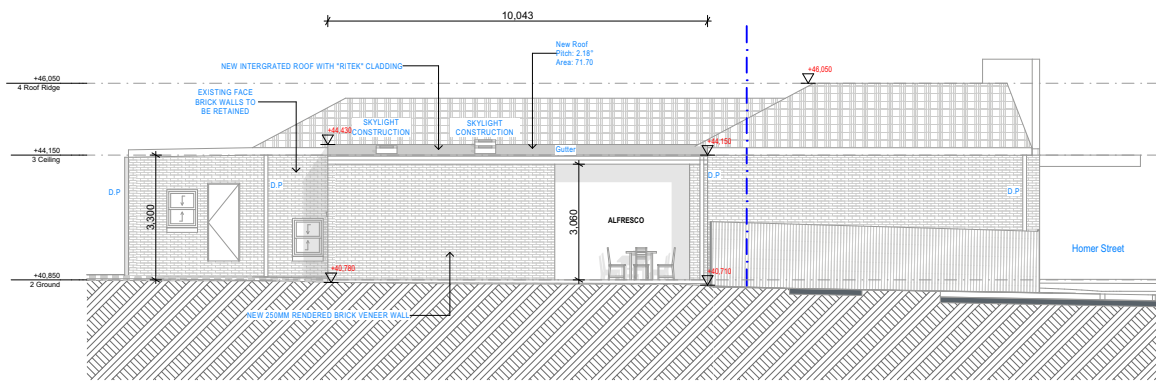


E-1 | North Elevation
- | 1:200

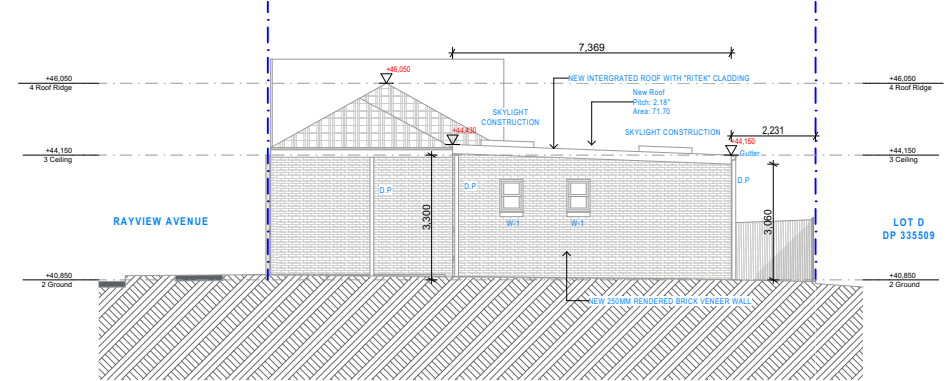

E-2 | East Elevation
- | 1:200

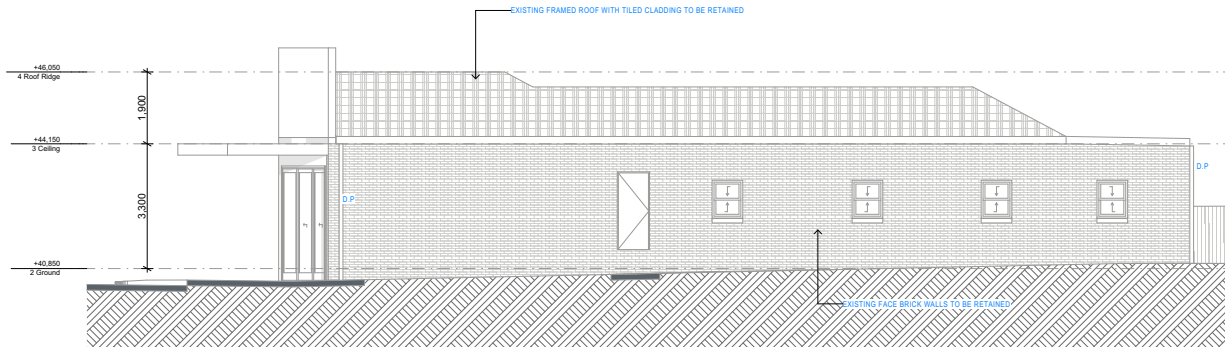

E-4 | South Elevation
- | 1:200

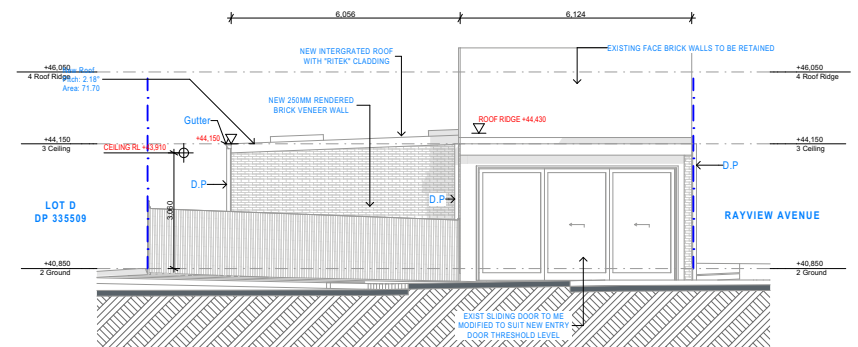

E-3 | West Elevation
- | 1:200



(02) 8706 9797
www.planzone.com.au
info@planzone.com.au
PO Box 3, Liverpool NSW 1871
Suite 4/259 Northumberland St
Liverpool NSW 2170



BUILDING DESIGNERS
ASSOCIATION OF AUSTRALIA

Proposal Modification to modify DA-172/2017
Address 106 Homer Street Earlwood

Project No. 230508
Revision No. 01
Drawing No. 1.16
Drawn By KK (BDAA No. 6433)

Client Dimitri Galansis
LGA City of Canterbury Bankstown Council
Drawing Title Notification Plan
Scale 1:200

Revisions

Rev #	Revision Name	Transmittal Set Date
01	Floor Plan Amendment	21/07/2023