

Scale: 1:200 @ A3



THIS PLAN IS ON M.M.

LOT 3 DP 16361

AREA 530.0 M²

SPECIAL NOTES :

All Dimensions to be Site
Checked Prior to any
Commencement of Building
Works by Builder

The setback dimensions shown
on this plan are approximate,
and based on measurements
taken from the house to the
fences on site. The
dimensions may vary slightly
during construction subject
to a surveyor's peg-out
from the actual boundaries.

NOT FOR CONSTRUCTION-
(These plans shall not be
used other than for the
sole purpose for the
Consultant to prepare their
works. No responsibility will
be taken by the author if
these plans are altered in
any way)

LEGEND

E.X. - EXISTING
PROP. - PROPOSED

W WINDOW
D DOOR
DS DISH SINK
WR CLOTH WARDROBE
SLIDE SLIDE DOOR
CT COOK TOP
FR FRIDGE
SH STAND SHOWER
WM WASHING MACHINE
SK LAUNDRY SINK
HB HAND BASIN
BIN RUBBISH BIN
FW FLOOR WASTE
BT BATHTUB
TO TOILET PAN
HWS HOT WATER SYSTEM
HINGE HINGE DOOR
UP STEP GO UP
DN STEP GO DOWN
BI FOLD BI FOLD DOOR
MW MICROWAVE
CDM CLOTH DRYER MAC
OV OVEN
DW DISHWASHER
ST STORAGE AREA
LIN. LINEN WARDROBE
SA SAUNA
FD OUTDOOR FLOOR DRAIN
TL TUBE SKYLIGHT
CH LAUNDRY CHUTE
BG BOX GUTTER
BH BENCH
GF GLASS FIT
PS PRIVACY SCREEN
MV MECHANICAL VENTILATION
A/U AIR CONDITIONING UNIT
CH CHUTE
PE POOL EQUIPMENT
BD EXAMINATION BED
DK DESK

D01 DOOR 920MM WIDE
D02 DOOR 480MM WIDE
D03 DOOR 1075MM WIDE

M GROUPE PTY. LTD.

DESIGN
ENGINEERING
MANAGEMENT
INTERIORS
MGROUPE.COM.AU

Suite 3F - Unit 1
No.4 Belgrave Street
Kogarah N.S.W. 2217
Australia

Tel: 02 9553 8777
Fax: 02 9553 7177
Email: john@mgroupe.com.au
anthony@mgroupe.com.au
sam@mgroupe.com.au
john.boar@mgroupe.com.au

PROPOSED ALTERATION & ADDITION

JOB : 89 AUBURN ROAD, BIRROING NSW 2143
FOR : CHI HUA LO & CHIV HUAY TSE
DRAWN BY : S. L. SCALE: 1:100 A3
DATE: MAY 2023
DRAWING : No.8372/23 SHEET : 12


SUB	Detail	Date
DA	CONCEPT DESIGN	30/05/23
DA	FINAL - REV. 1 VER. A	28/06/23
DA	FINAL - REV. 1 VER. B	20/07/23

COPYRIGHT © THIS DRAWING IS THE PROPERTY OF MGROUPE
AND COPYRIGHT ARE DESIGNED BY MGROUPE. THE DRAWING IS
ISSUED UPON THE CONDITION THAT IT IS NOT COPIED,
REPRODUCED, REPAIRED OR DISCLOSED TO ANY UNAUTHORISED
PERSONS / COMPANIES. ALL RIGHTS RESERVED.

A.B.N. 24 657 308 426

EXISTING GROUND FLOOR PLAN

SCALE 1:100

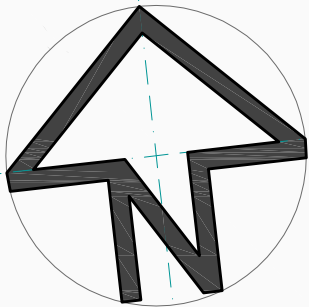

Scale: 1:200 @ A3

THIS PLAN IS ON M.M.
LOT 3 DP 16361
AREA 530.0 M²

SPECIAL NOTES :

All Dimensions to be Site
Checked Prior to any
Commencement of Building
Works by Builder

The setback dimensions shown
on this plan are approximate,
and based on measurements
taken from the house to the
fences on site. The
dimensions may vary slightly
during construction subject
to a surveyor's peg-out
from the actual boundaries.

NOT FOR CONSTRUCTION-
(These plans shall not be
used other than for the
sole purpose for the
Consultant to prepare their
works. No responsibility will
be taken by the author if
these plans are altered in
any way)

LEGEND

EX. - EXISTING
PROP. - PROPOSED

W WINDOW
D DOOR
DS DISH SINK
W/R CLOTH WARDROBE
SLIDE SLIDE DOOR
CT COOK TOP
FR FRIDGE
SH STAND SHOWER
WM WASHING MACHINE
SK LAUNDRY SINK
HB HAND BASIN
BIN RUBBISH BIN
FW FLOOR WASTE
BT BATHTUB
TO TOILET PAN
HWS HOT WATER SYSTEM
HINGE HINGE DOOR
UP STEP GO UP
DN STEP GO DOWN
BI FOLD BI FOLD DOOR
MW MICROWAVE
CDM CLOTH DRYER MAC
OV OVEN
DW DISHWASHER
ST STORAGE AREA
LIN. LINEN WARDROBE
SA SAUNA
FD OUTDOOR FLOOR DRAIN
TL TUBE SKYLIGHT
CH LAUNDRY CHUTE
BG BOX GUTTER
BH BENCH
GF GLASS FIT
PS PRIVACY SCREEN
MV MECHANICAL VENTILATION
A/U AIR CONDITIONING UNIT
CH CHUTE
PE POOL EQUIPMENT
BD EXAMINATION BED
DK DESK

D01 DOOR 920MM WIDE
D02 DOOR 480MM WIDE
D03 DOOR 1075MM WIDE

M GROUPE PTY. LTD.

**DESIGN
ENGINEERING
MANAGEMENT
INTERIORS
MGROUPE.COM.AU**

Suite 3F - Unit 1
No.4 Belgrave Street
Kogarah N.S.W. 2217
Australia

Tel: 02 9553 8777
Fax: 02 9553 7177
Email: john@mgroupe.com.au
anthony@mgroupe.com.au
sam@mgroupe.com.au
john.boar@mgroupe.com.au

PROPOSED ALTERATION & ADDITION

JOB : 89 AUBURN ROAD, BIRROING NSW 2143
FOR : CHI HUA LO & CHIV HUAY TSE
DRAWN BY : S. L. SCALE: 1:100 A3
DATE: MAY 2023
DRAWING : No.8372/23 SHEET : 13

SUB	Detail	Date
DA	CONCEPT DESIGN	30/05/23
DA	FINAL - REV. 1 VER. A	28/06/23
DA	FINAL - REV. 1 VER. B	20/07/23

COPYRIGHT © THIS DRAWING IS THE PROPERTY OF MGROUPE
AND COPYRIGHT ARE DESIGNED BY MGROUPE. THE DRAWING IS
ISSUED UPON THE CONDITION THAT IT IS NOT COPIED,
REPRODUCED, RETAINED OR DISCLOSED TO ANY UNAUTHORISED
PERSONS / COMPANIES. ALL RIGHTS RESERVED.

A.B.N. 24 657 308 426

Scale: 1:200 @ A3



THIS PLAN IS ON M.M.
LOT 3 DP 16361
AREA 530.0 M²

SPECIAL NOTES :

All Dimensions to be Site
Checked Prior to any
Commencement of Building
Works by Builder

The setback dimensions shown
on this plan are approximate,
and based on measurements
taken from the house to the
fences on site. The
dimensions may vary slightly
during construction subject
to a surveyor's peg-out
from the actual boundaries.

NOT FOR CONSTRUCTION-
(These plans shall not be
used other than for the
sole purpose for the
Consultant to prepare their
works. No responsibility will
be taken by the author if
these plans are altered in
any way)

LEGEND

E.X. - EXISTING
PROP. - PROPOSED

W WINDOW
D DOOR
DS DISH SINK
W/R CLOTH WARDROBE
SLIDE SLIDE DOOR
CT COOK TOP
FR FRIDGE
SH STAND SHOWER
WM WASHING MACHINE
SK LAUNDRY SINK
HB HAND BASIN
BIN RUBBISH BIN
FW FLOOR WASTE
BT BATHTUB
TO TOILET PAN
HWS HOT WATER SYSTEM
HINGE HINGE DOOR
UP STEP GO UP
DN STEP GO DOWN
BI FOLD BI FOLD DOOR
MW MICROWAVE
CDM CLOTH DRYER MAC
OV OVEN
DW DISHWASHER
ST STORAGE AREA
LIN. LINEN WARDROBE
SA SAUNA
FD OUTDOOR FLOOR DRAIN
TL TUBE SKYLIGHT
CH LAUNDRY CHUTE
BG BOX GUTTER
BH BENCH
GF GLASS FIT
PS PRIVACY SCREEN
MV MECHANICAL VENTILATION
A/U AIR CONDITIONING UNIT
CH CHUTE
PE POOL EQUIPMENT
BD EXAMINATION BED
DK DESK

D01 DOOR 920MM WIDE
D02 DOOR 480MM WIDE
D03 DOOR 1075MM WIDE

M GROUPE PTY. LTD.

DESIGN
ENGINEERING
MANAGEMENT
INTERIORS
MGROUPE.COM.AU

Suite 3F - Unit 1
No.4 Belgrave Street
Kogarah N.S.W. 2217
Australia

Tel: 02 9553 8777
Fax: 02 9553 7177
Email : john@mgroupe.com.au
anthony@mgroupe.com.au
sam@mgroupe.com.au
john.boar@mgroupe.com.au

PROPOSED ALTERATION & ADDITION
JOB : 89 AUBURN ROAD, BIRROING NSW 2143
FOR : CHI HUA LO & CHIV HUAY TSE
DRAWN BY : S. L. SCALE: 1:100 A3
DATE: MAY 2023
DRAWING : No.8372/23 SHEET : 14

SUB	Detail	Date
DA	CONCEPT DESIGN	30/05/23
DA	FINAL - REV. 1 VER. A	28/06/23
DA	FINAL - REV. 1 VER. B	20/07/23

COPYRIGHT © THIS DRAWING IS THE PROPERTY OF MGROUPE
AND COPYRIGHT ARE DESIGNED BY MGROUPE. THE DRAWING IS
ISSUED UPON THE CONDITION THAT IT IS NOT COPIED,
REPRODUCED, RETAINED OR DISCLOSED TO ANY UNAUTHORISED
PERSONS / COMPANIES. ALL RIGHTS RESERVED.
A.B.N. 24 657 308 426

EXISTING

EXISTING

EXISTING

EXISTING

EXISTING

EXISTING



EXISTING ROOF PLAN

SCALE 1:100

Scale: 1:200 @ A3



THIS PLAN IS ON M.M.
LOT 3 DP 16361
AREA 530.0 M²

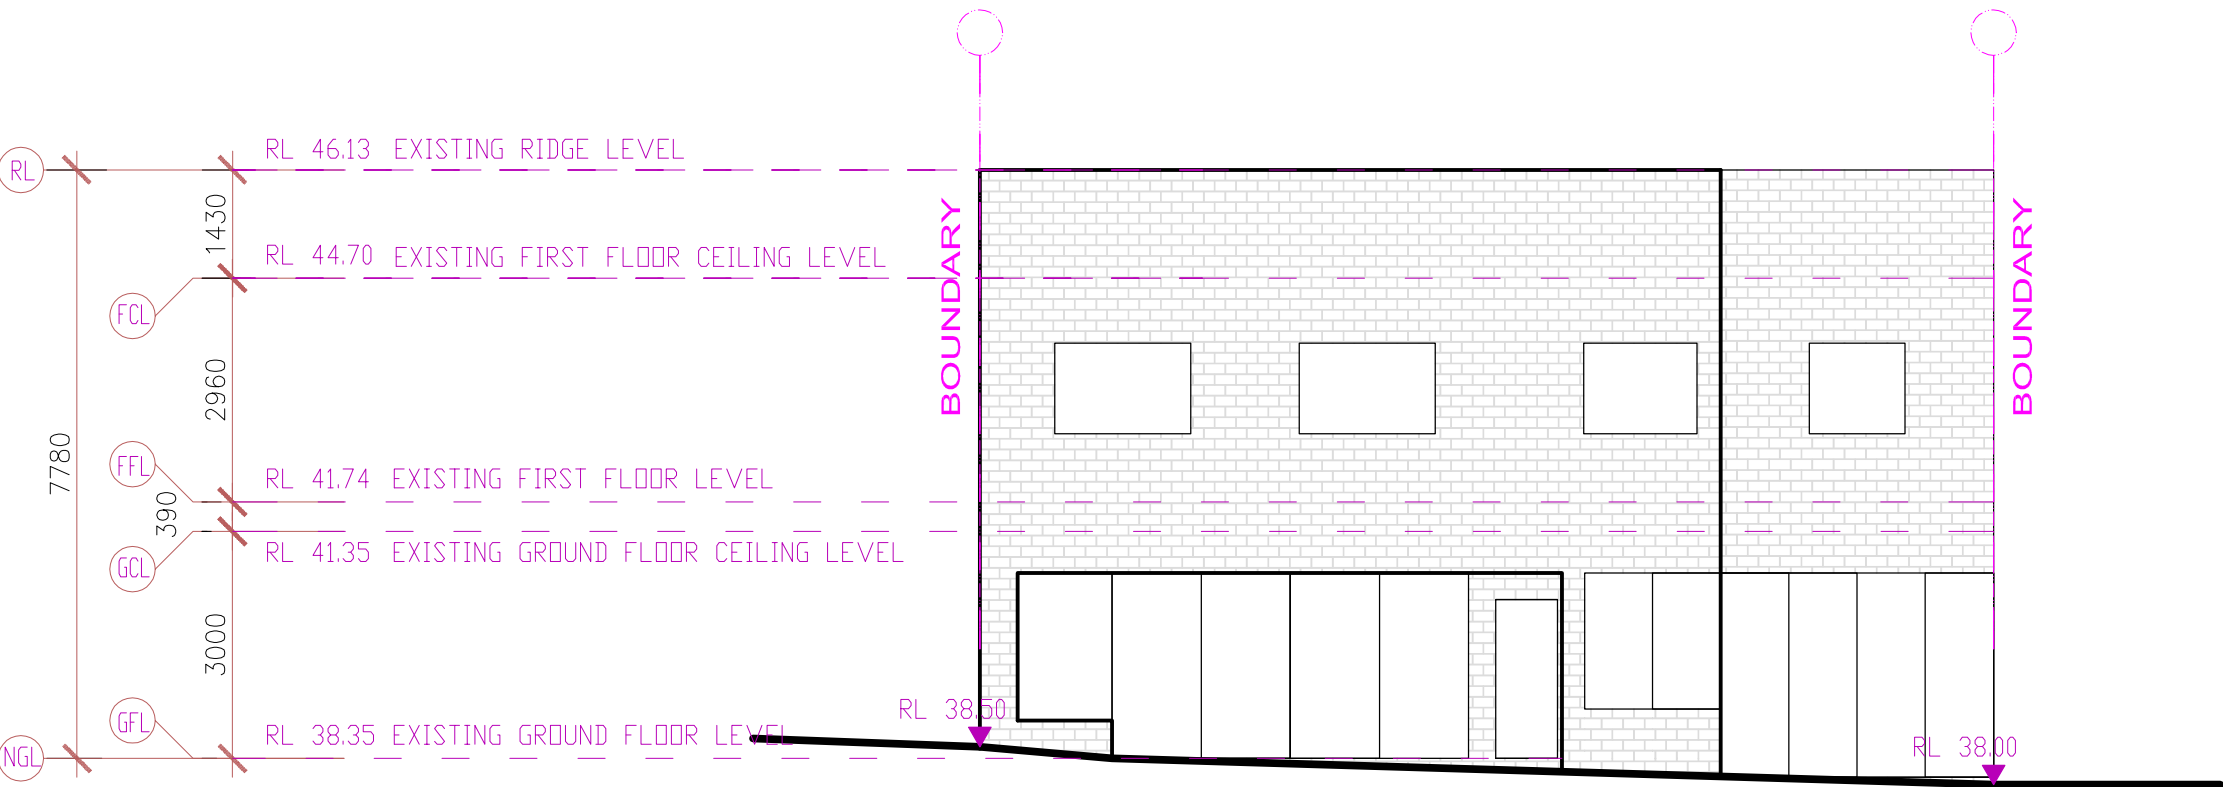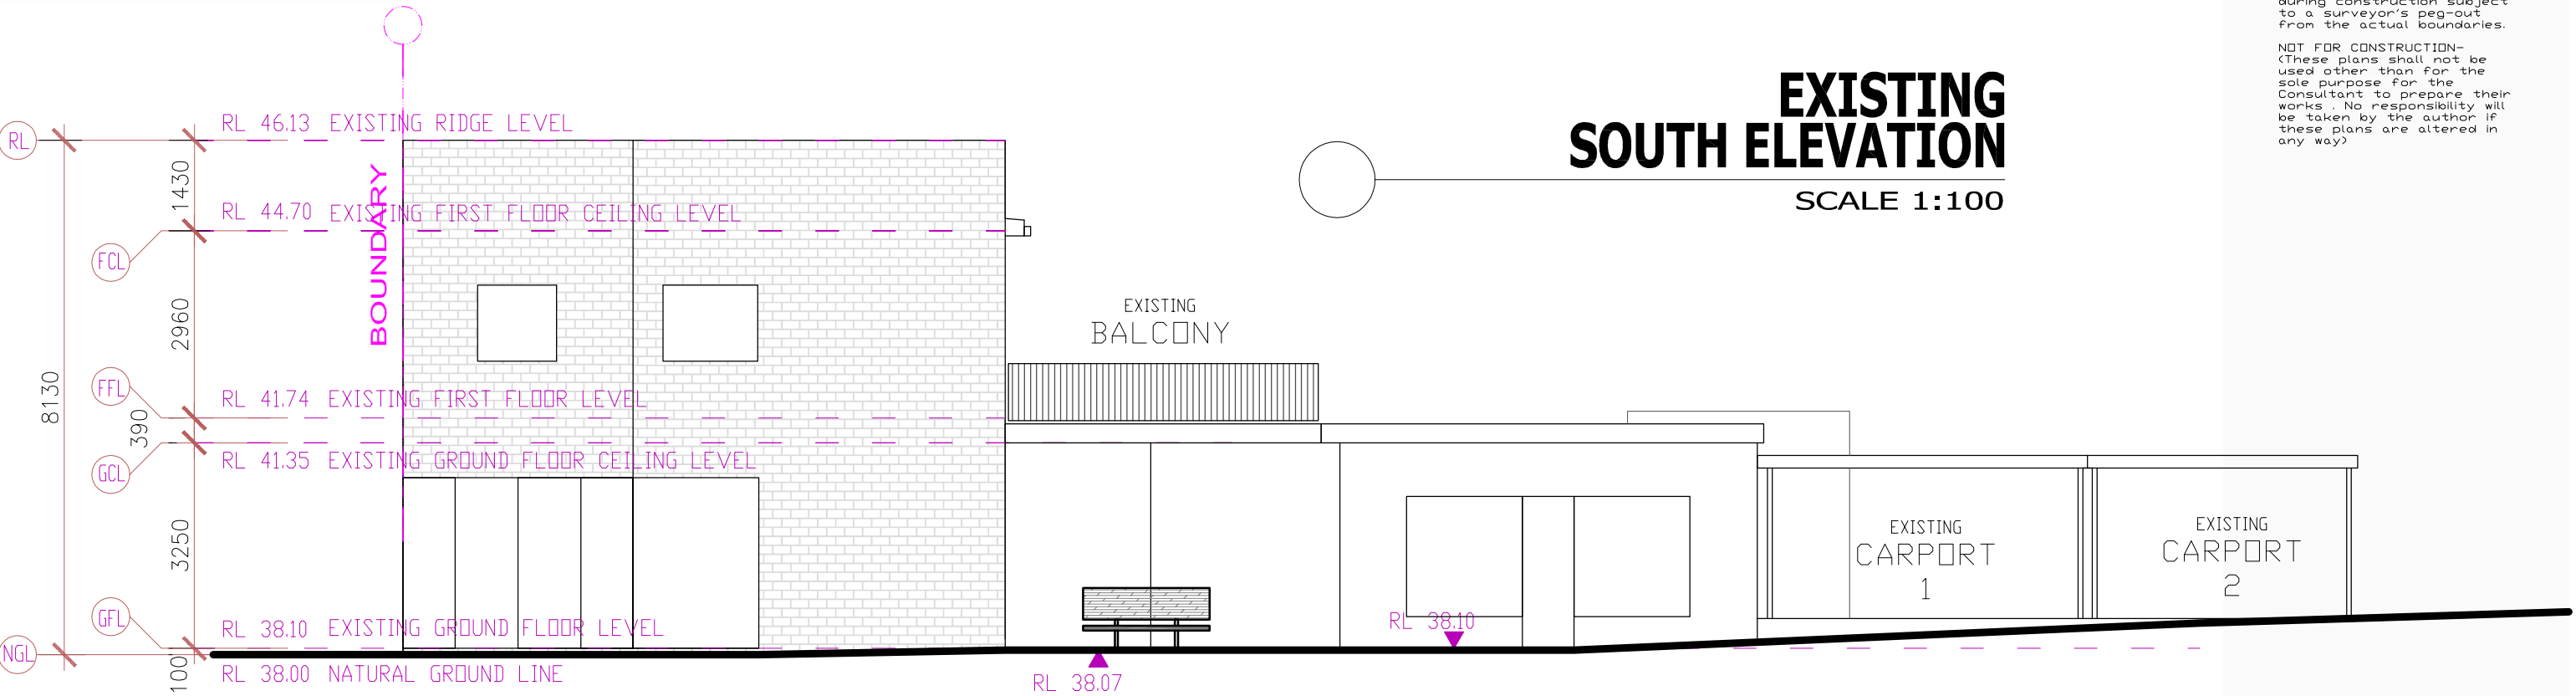

SPECIAL NOTES :

All Dimensions to be Site Checked Prior to any Commencement of Building Works by Builder

The setback dimensions shown on this plan are approximate, and based on measurements taken from the house to the fences on site. The dimensions may vary slightly during construction subject to a surveyor's peg-out from the actual boundaries.

NOT FOR CONSTRUCTION- (These plans shall not be used other than for the sole purpose for the Consultant to prepare their works. No responsibility will be taken by the author if these plans are altered in any way)

M GROUPE PTY. LTD.

**DESIGN
ENGINEERING
MANAGEMENT
INTERIORS
MGROUPE.COM.AU**

Suite 3F - Unit 1
No.4 Belgrave Street
Kogarah N.S.W. 2217
Australia

Tel: **02 9553 8777**
Fax: **02 9553 7177**
Email : **john@mgroupe.com.au**
anthony@mgroupe.com.au
sam@mgroupe.com.au
john.boar@mgroupe.com.au

PROPOSED ALTERATION & ADDITION

JOB : 89 AUBURN ROAD, BIRROING NSW 2143
FOR : **CHI HUA LO & CHIV HUAY TSE**
DRAWN BY : **S. L.** SCALE: 1:100 A3
DATE: MAY 2023
DRAWING : No.8372/23 SHEET : 15

SUB	Detail	Date
DA	CONCEPT DESIGN	30/05/23
DA	FINAL - REV. 1 VER. A	28/06/23
DA	FINAL - REV. 1 VER. B	20/07/23


COPYRIGHT © THIS DRAWING IS THE PROPERTY OF MGROUPE AND COPYRIGHT ARE DESIGNED BY MGROUPE. THE DRAWING IS ISSUED UPON THE CONDITION THAT IT IS NOT COPIED, REPRODUCED, RETAINED OR DISCLOSED TO ANY UNAUTHORISED PERSONS / COMPANIES. ALL RIGHTS RESERVED.

A.B.N. 24 657 308 426

THIS PLAN IS ON M.M.
LOT 3 DP 16361
AREA 530.0 M²


EXISTING NORTH ELEVATION

SCALE 1:100

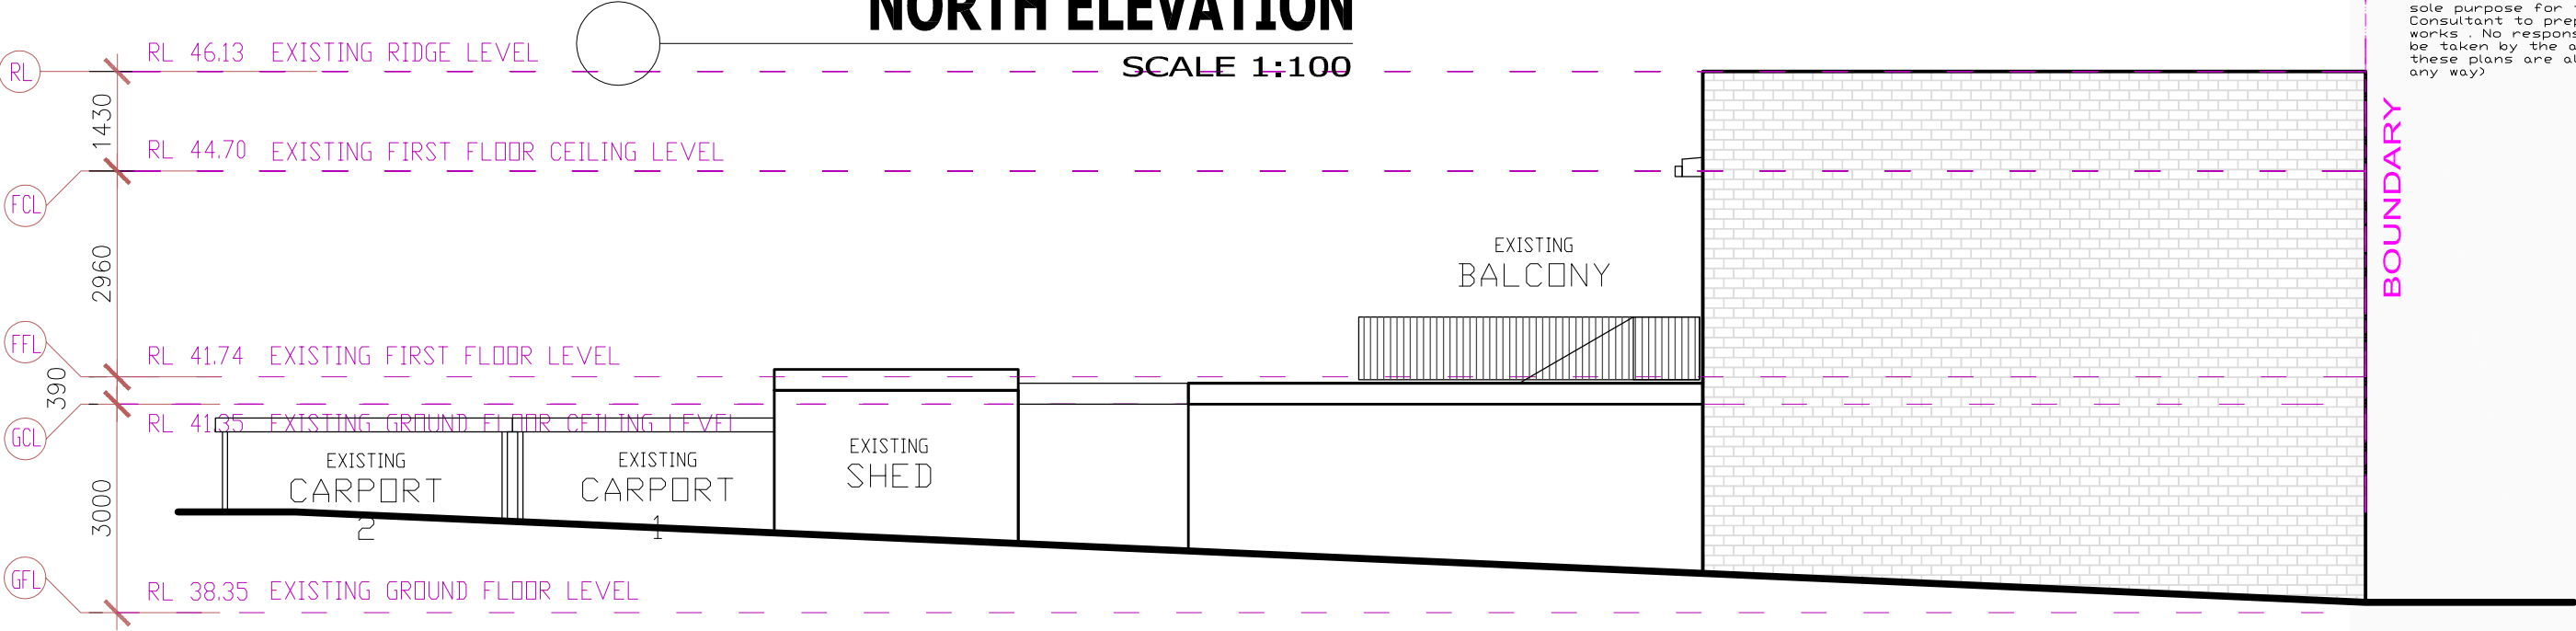

EXISTING EAST ELEVATION

SCALE 1:100

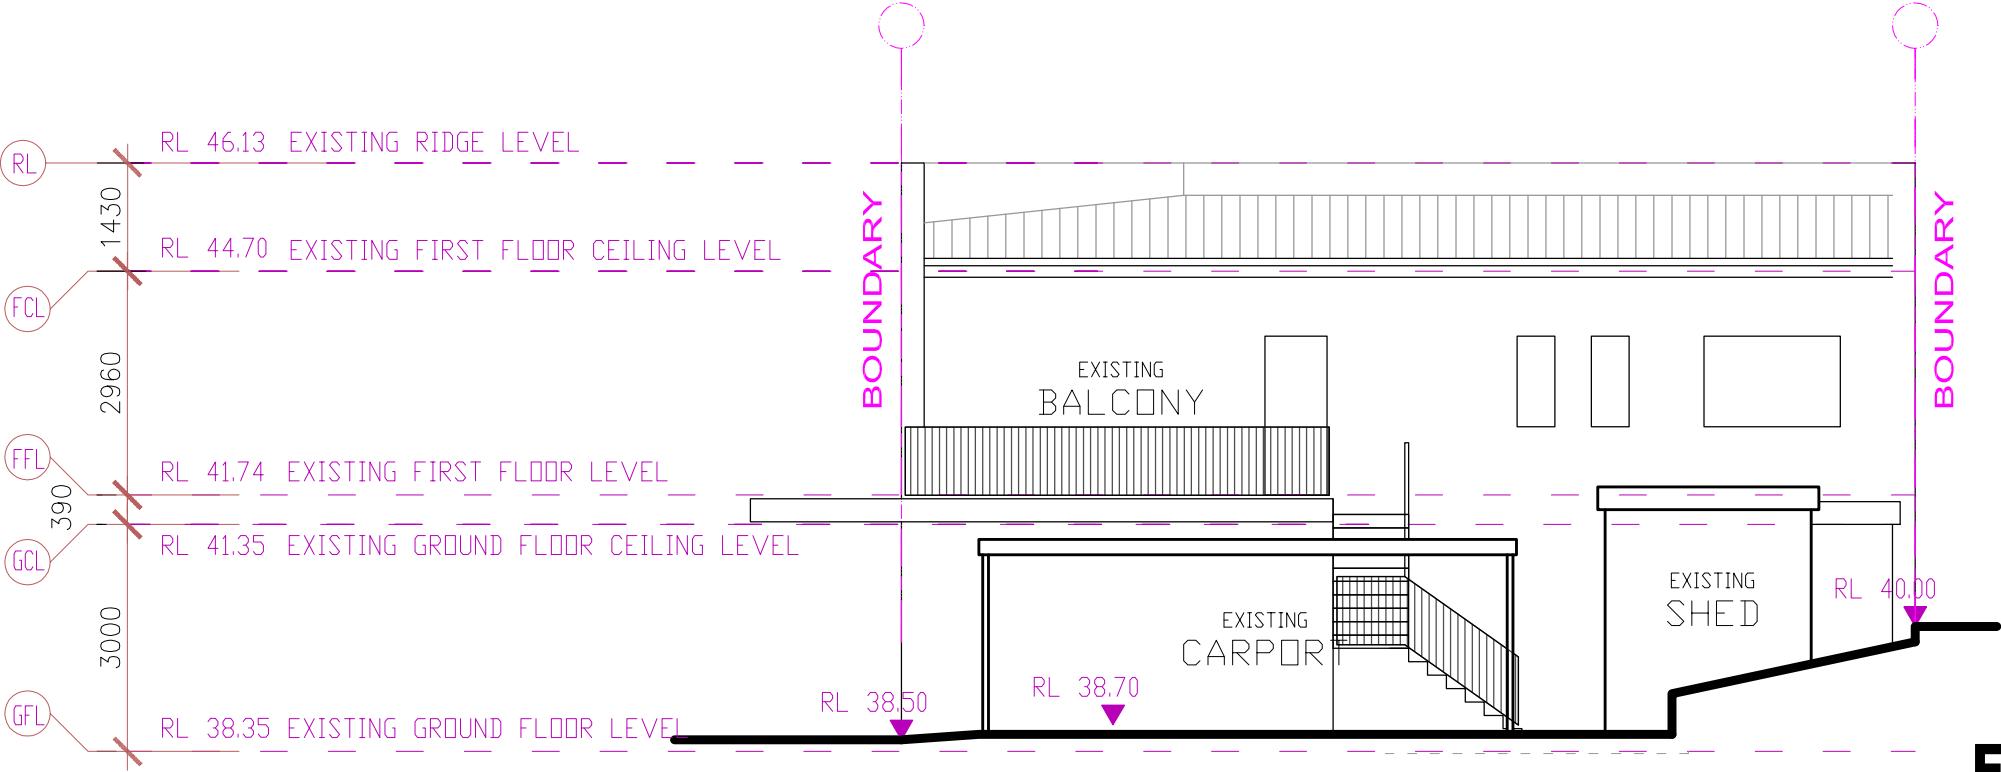

SPECIAL NOTES :

All Dimensions to be Site Checked Prior to any Commencement of Building Works by Builder

The setback dimensions shown on this plan are approximate, and based on measurements taken from the house to the fences on site. The dimensions may vary slightly during construction subject to a surveyor's peg-out from the actual boundaries.

NOT FOR CONSTRUCTION- (These plans shall not be used other than for the sole purpose for the Consultant to prepare their works. No responsibility will be taken by the author if these plans are altered in any way)

M GROUPE PTY. LTD.

**DESIGN
ENGINEERING
MANAGEMENT
INTERIORS
MGROUPE.COM.AU**

Suite 3F - Unit 1
No.4 Belgrave Street
Kogarah N.S.W. 2217
Australia

Tel: 02 9553 8777
Fax: 02 9553 7177
Email: john@mgroupe.com.au
anthony@mgroupe.com.au
sam@mgroupe.com.au
john.boar@mgroupe.com.au

PROPOSED ALTERATION & ADDITION
JOB : 89 AUBURN ROAD, BIRROING NSW 2143
FOR : CHI HUA LO & CHIV HUAY TSE
DRAWN BY : S. L. SCALE: 1:100 A3
DATE: MAY 2023
DRAWING : No.8372/23 SHEET : 16

SUB	Detail	Date
DA	CONCEPT DESIGN	30/05/23
DA	FINAL - REV. 1 VER. A	28/06/23
DA	FINAL - REV. 1 VER. B	20/07/23

COPYRIGHT © THIS DRAWING IS THE PROPERTY OF MGROUPE AND COPYRIGHT ARE DESIGNED BY MGROUPE. THE DRAWING IS ISSUED UPON THE CONDITION THAT IT IS NOT COPIED, REPRODUCED, RETAINED OR DISCLOSED TO ANY UNAUTHORISED PERSONS / COMPANIES. ALL RIGHTS RESERVED.
A.B.N. 24 657 308 426